



1 Lower Ground Floor Plan
Scale: 1:50

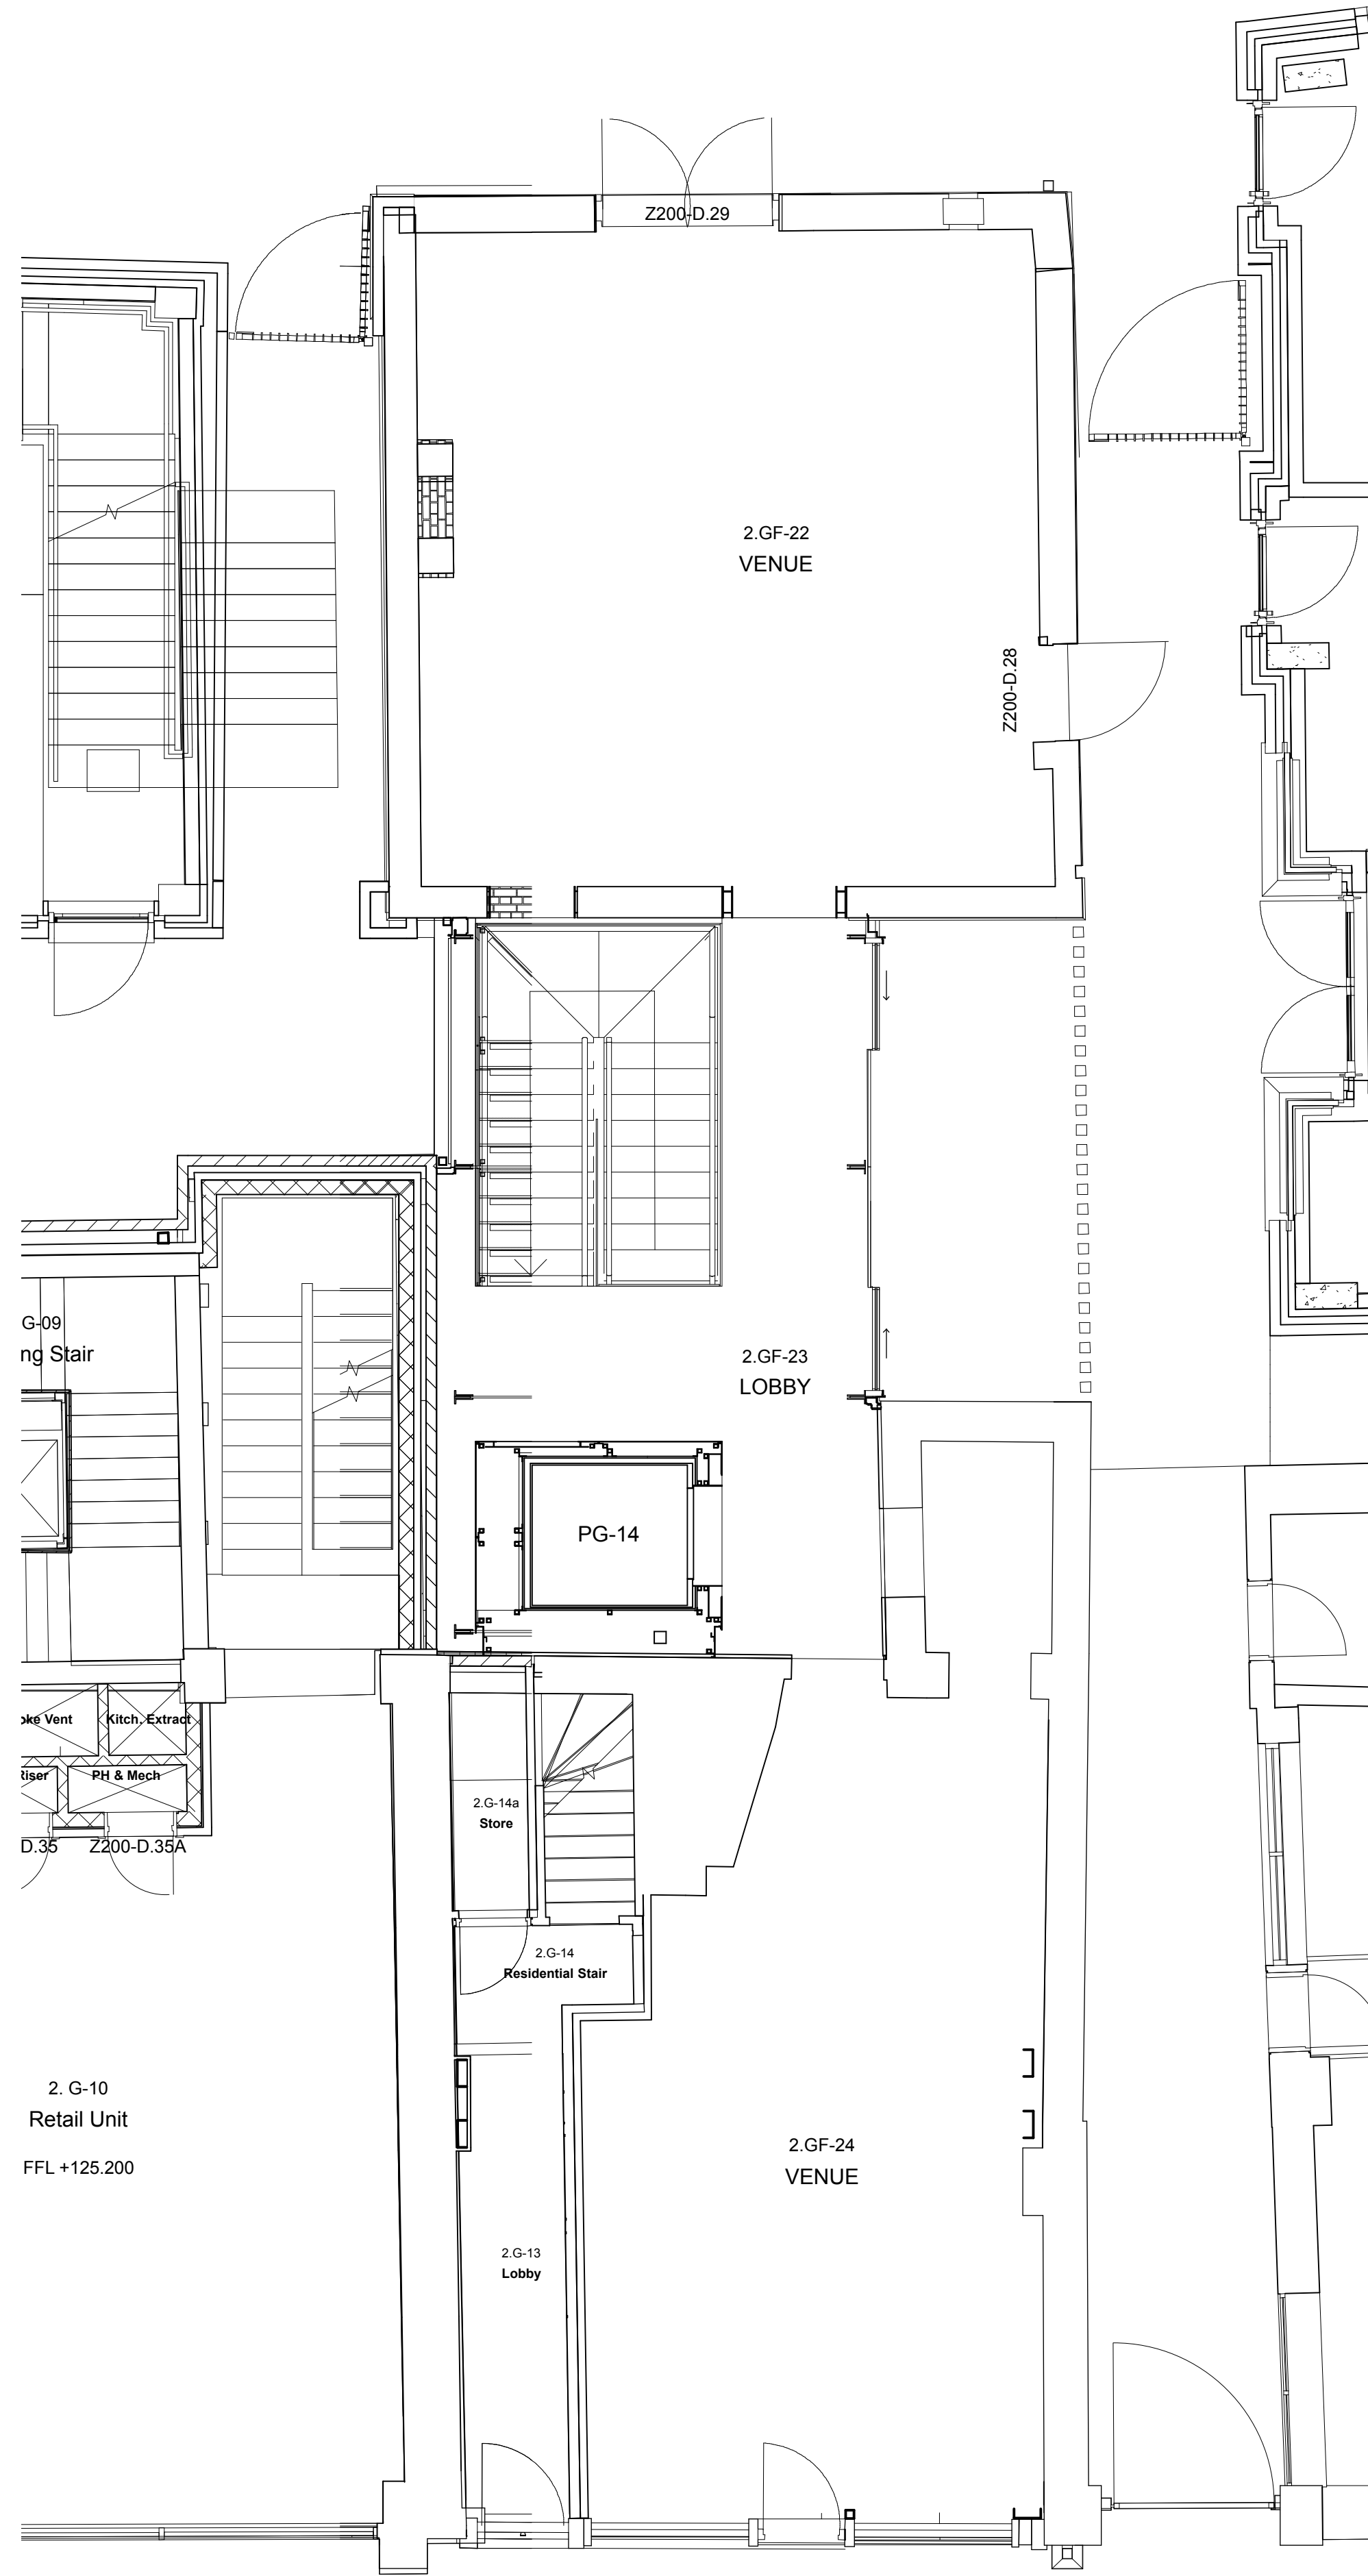

2 Ground Floor Plan
Scale: 1:50

Copyright: All rights reserved. This drawing must not be reproduced without permission.
Only the original drawing should be relied upon. Contractors, subcontractors and suppliers must verify all dimensions on site before commencing any work or making any shop drawings.
All shop drawings to be submitted to the architect for comment prior to fabrication.
This drawing is to be read in conjunction with the Architect's specification, bills of quantities / schedules, structural, mechanical & electrical drawings and all discrepancies are to be reported to the architect.
Do not scale from this drawing. Dimensions are in millimetres unless otherwise stated.

revision / date / amendments

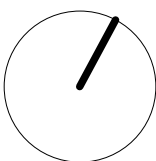

0 0.5 1 2m 4m

Archer Humphryes Architects

Basement
Central House
142 Central Street
London, United Kingdom
EC1V 8AR
T : +44 (0) 20 7251 8555


project title St Giles Outernet			
drawing title Existing Lower Ground & Ground Floor Plans	scale 1:50 @A1	date 13.06.22	drawn HJ
drawing number AHW/ STG EX / 099	checked DA	revision -	



1 Existing Street Elevation
Scale: 1:50



2 Existing Denmark Place North Elevation
Scale: 1:50

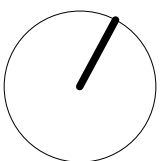


0 0.5 1 2m 4m

Archer Humphryes Architects

Basement
Central House
142 Central Street
London, United Kingdom
EC1V 8AR
T : +44 (0) 20 7251 8555

project title St Giles Outernet			
drawing title Existing Front & Rear Elevations Ground Floor Plans	scale 1:50 @A1	date 13.06.22	drawn HJ
drawing number AHW STG EX / 200	checked DA	revision -	

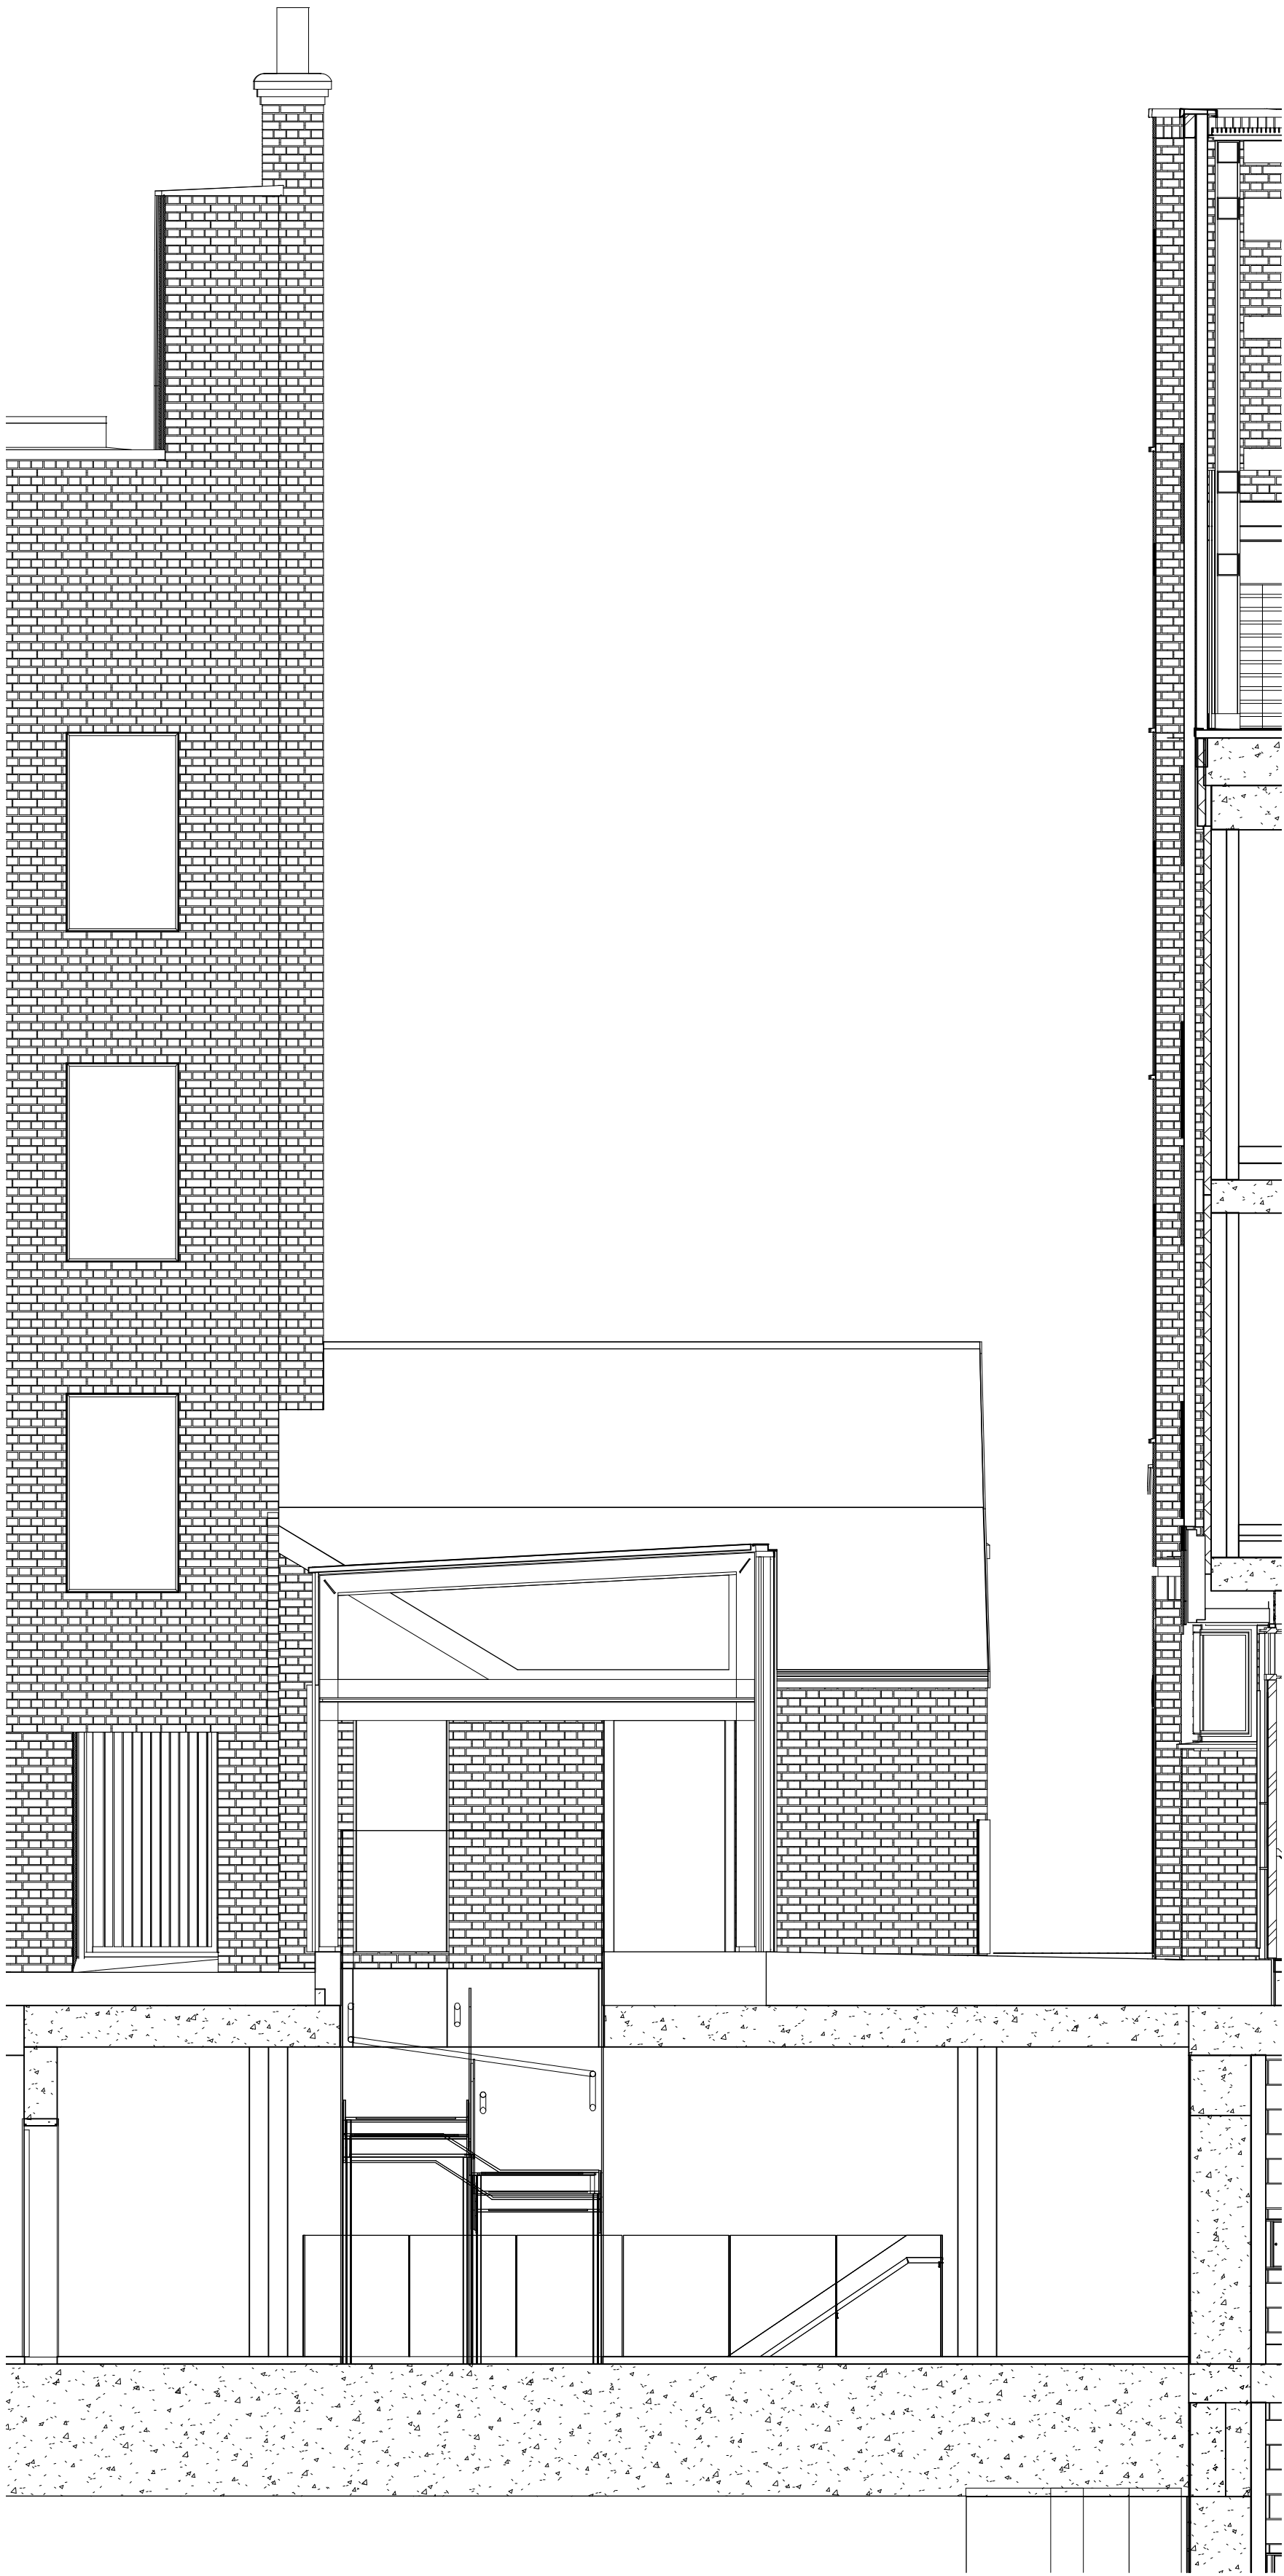

1 Existing 26 Denmark Street Rear Yard (North) Elevation
Scale: 1:50



2 Existing 22 Denmark Place Rear Yard (South) Elevation
Scale: 1:50

Copyright: All rights reserved. This drawing must not be reproduced without permission.


Only the original drawing should be relied upon. Contractors, subcontractors and suppliers must verify all dimensions on site before commencing any work or making any shop drawings.

All shop drawings to be submitted to the architect for comment prior to fabrication.

This drawing is to be read in conjunction with the Architect's specification, bills of quantities / schedules, structural, mechanical & electrical drawings and all discrepancies are to be reported to the architect.

Do not scale from this drawing. Dimensions are in millimetres unless otherwise stated.

revision / date / amendments

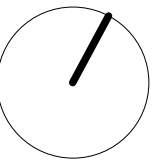

0 0.5 1 2m 4m

Archer Humphryes Architects

Basement
Central House
142 Central Street
London, United Kingdom
EC1V 8AR
T : +44 (0) 20 7251 8555

project title			
St Giles Outernet			
drawing title	scale	date	
Existing 26 Denmark Street & 22 Denmark Place Rear Yard Elevations	1:50 @A1	13.06.22	
drawing number	drawn	checked	revision
AHA/ STG EX /201	HJ	DA	.

Copyright: All rights reserved. This drawing must not be reproduced without permission.


Only the original drawing should be relied upon. Contractors, subcontractors and suppliers must verify all dimensions on site before commencing any work or making any shop drawings.

All shop drawings to be submitted to the architect for comment prior to fabrication.

This drawing is to be read in conjunction with the Architect's specification, bills of quantities / schedules, structural, mechanical & electrical drawings and all discrepancies are to be reported to the architect.

Do not scale from this drawing. Dimensions are in millimetres unless otherwise stated.

revision / date / amendments

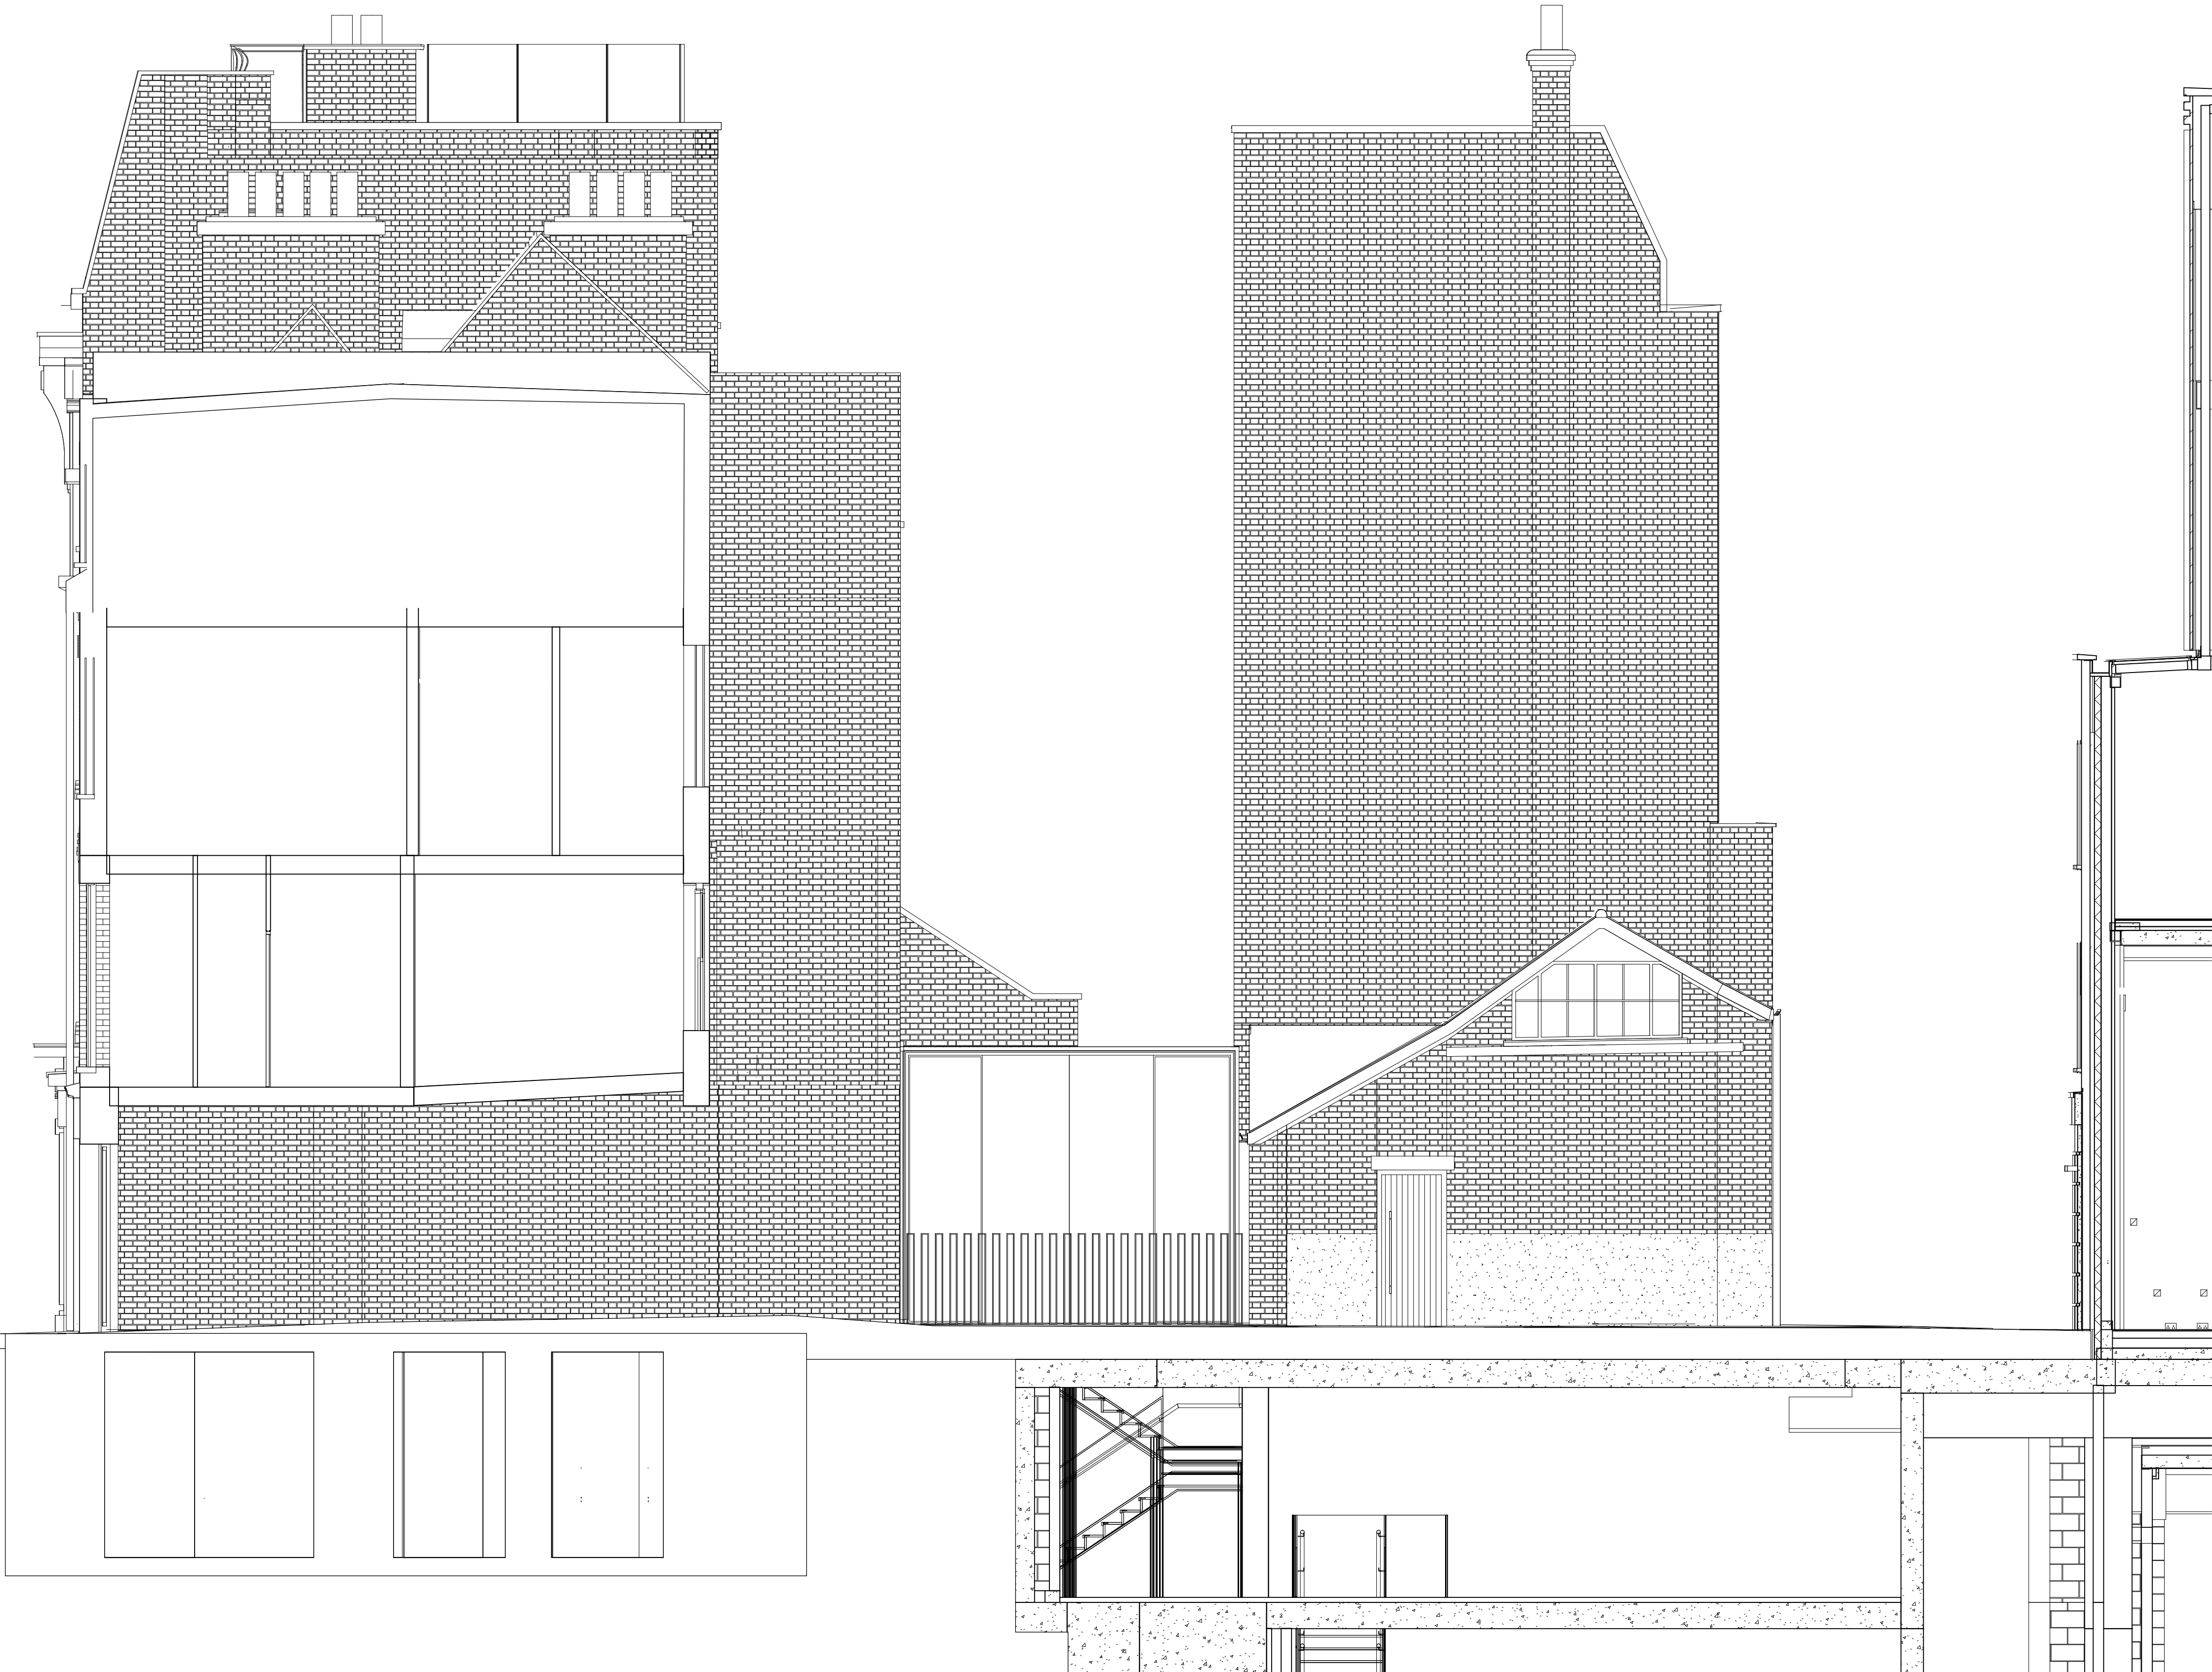

1 Existing 26 Denmark Street & 22 Denmark Place East Elevation
Scale: 1:50

Archer Humphryes Architects

Basement
Central House
142 Central Street
London, United Kingdom
EC1V 8AR
T : +44 (0) 20 7251 8555

project title			
St Giles Outernet			
drawing title	scale	date	
Existing 26 Denmark Street & 22 Denmark Place East Elevation	1:50 @A1	drawn	checked
drawn	HJ	checked	DA
drawing number	revision		
AHA/ STG EX / 202	-		



1 Existing 26 Denmark Street & 22 Denmark Place Long Section
Scale: 1:50

Copyright: All rights reserved. This drawing must not be reproduced without permission.


Only the original drawing should be relied upon. Contractors, subcontractors and suppliers must verify all dimensions on site before commencing any work or making any shop drawings.

All shop drawings to be submitted to the architect for comment prior to fabrication.

This drawing is to be read in conjunction with the Architect's specification, bills of quantities / schedules, structural, mechanical & electrical drawings and all discrepancies are to be reported to the architect.

Do not scale from this drawing. Dimensions are in millimetres unless otherwise stated.

revision / date / amendments

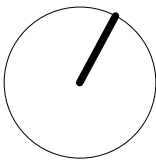

0 0.5 1 2m 4m

Archer Humphryes Architects

Basement
Central House
142 Central Street
London, United Kingdom
EC1V 8AR
T : +44 (0) 20 7251 8555

project title			
St Giles Outernet			
drawing title	scale	date	
Existing 26 Denmark Street & 22 Denmark Place Long Section	1:50 @A1	drawn	checked
drawn	HJ	checked	DA
drawing number	revision		
AHA/ STG EX / 300	-		