



Hinstock


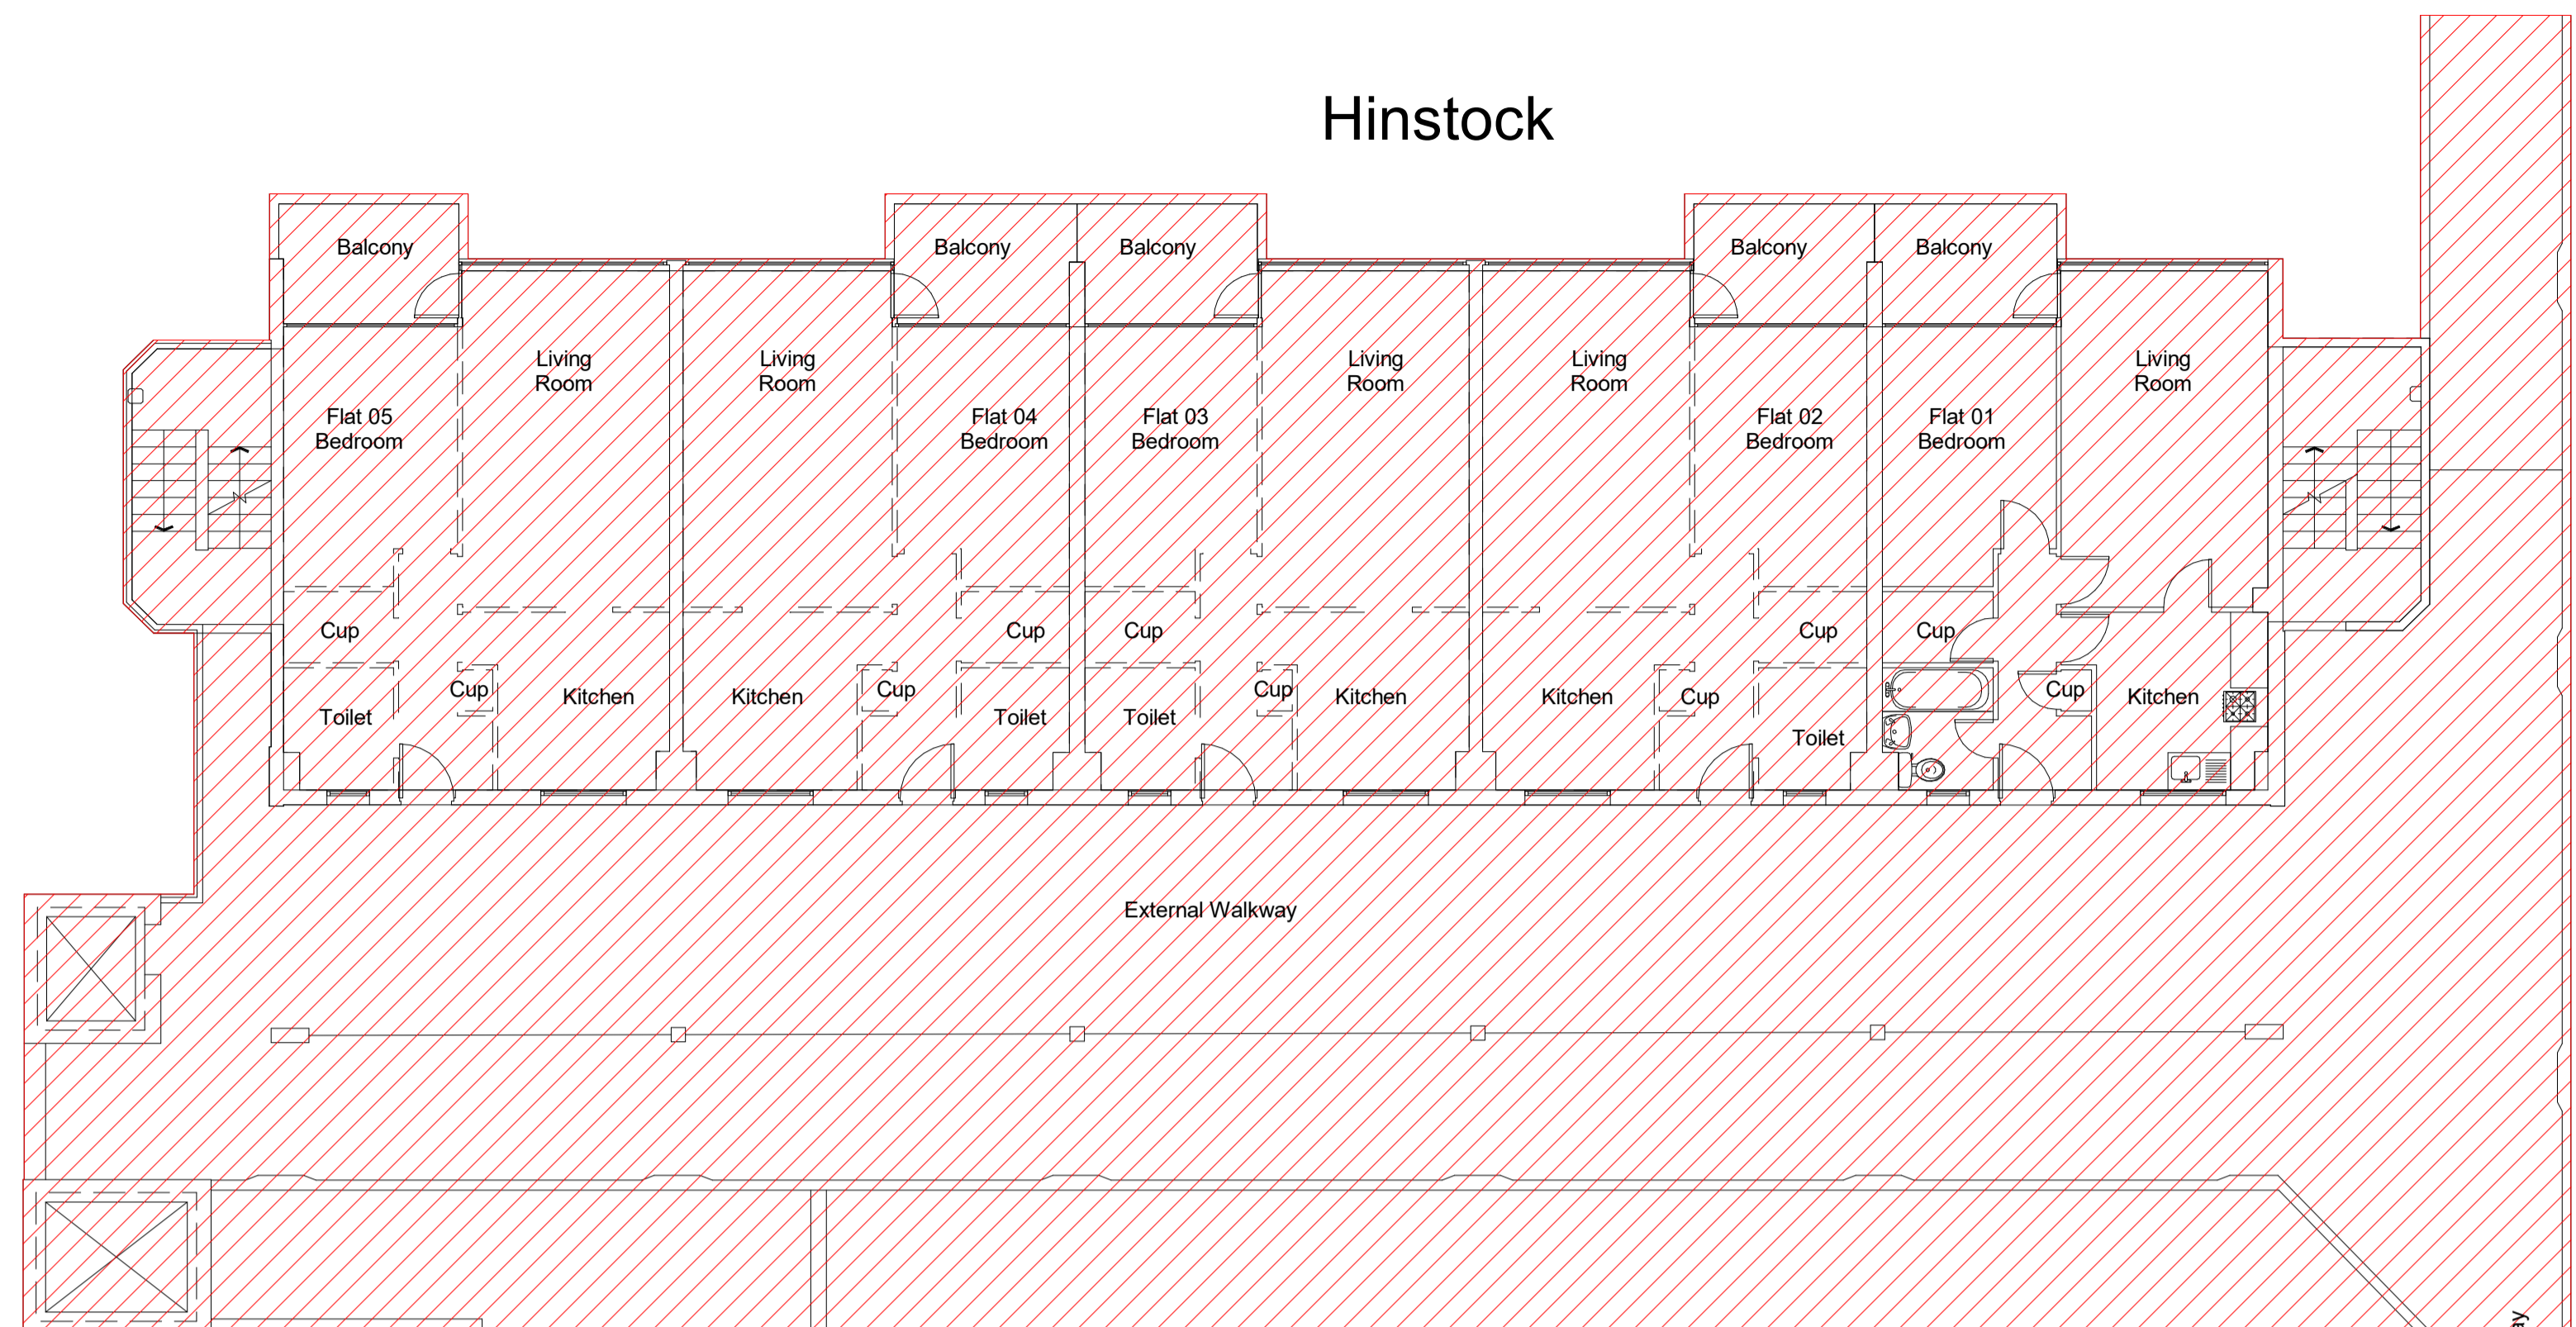


Emminster

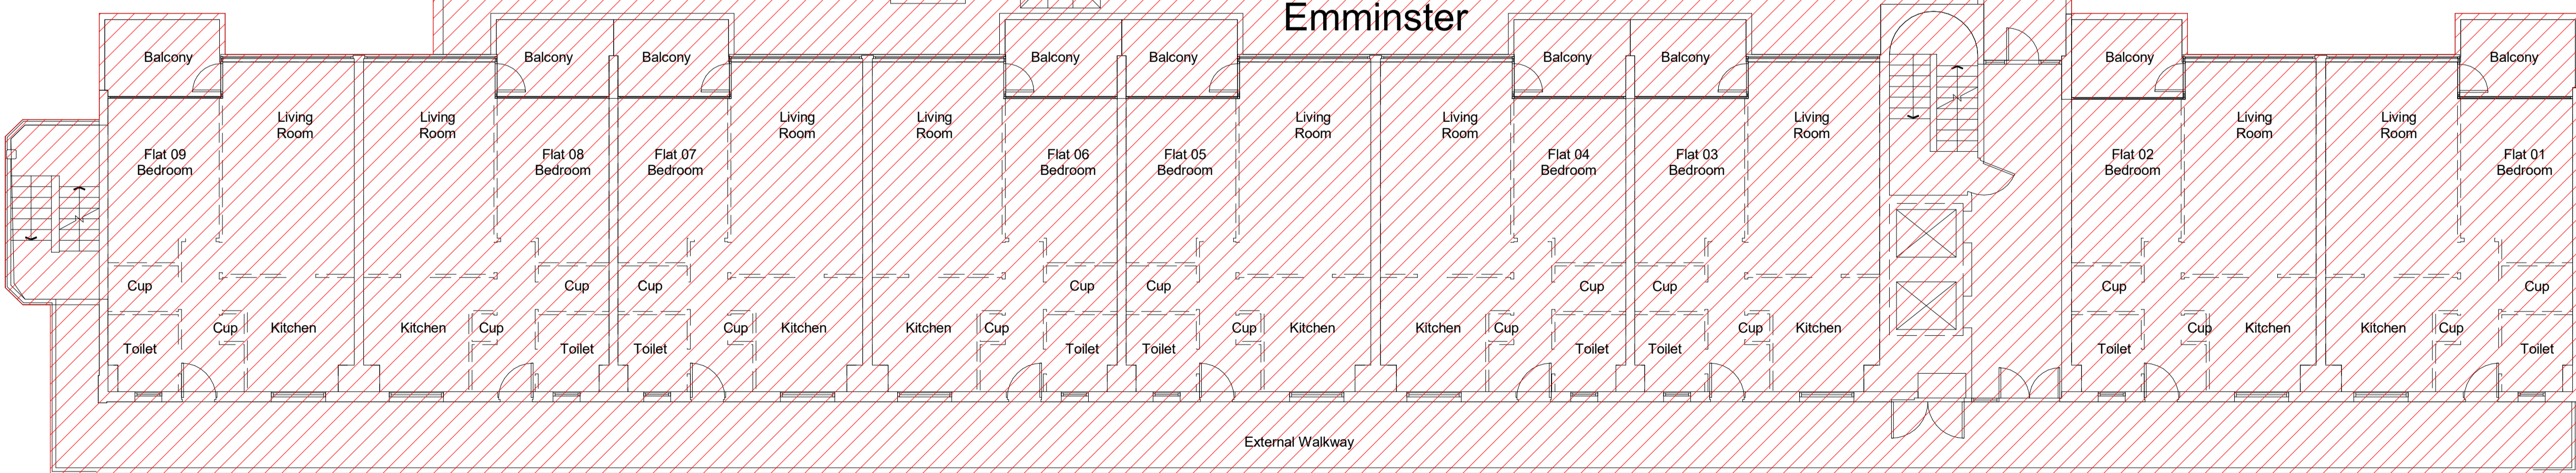

GENERAL NOTES:
 This drawing is © 2019 Pollard Thomas Edwards LLP (PTE).
 Use figured dimensions only. **DO NOT SCALE.**
 All dimensions are in millimetres unless noted otherwise.
 This drawing must be read in conjunction with all other relevant drawings and specifications from the Architect and other consultants.
 If in doubt, ask.

SETTING OUT NOTES:
 All setting out to be confirmed on site prior to construction - any discrepancy must be immediately reported to the Architect.
 All partitions set out to studwork or structure.
 For setting out and specification of M&E services refer to M&E Consultants documents.
 For setting out and specification of structure refer to Structural Engineer's documents.

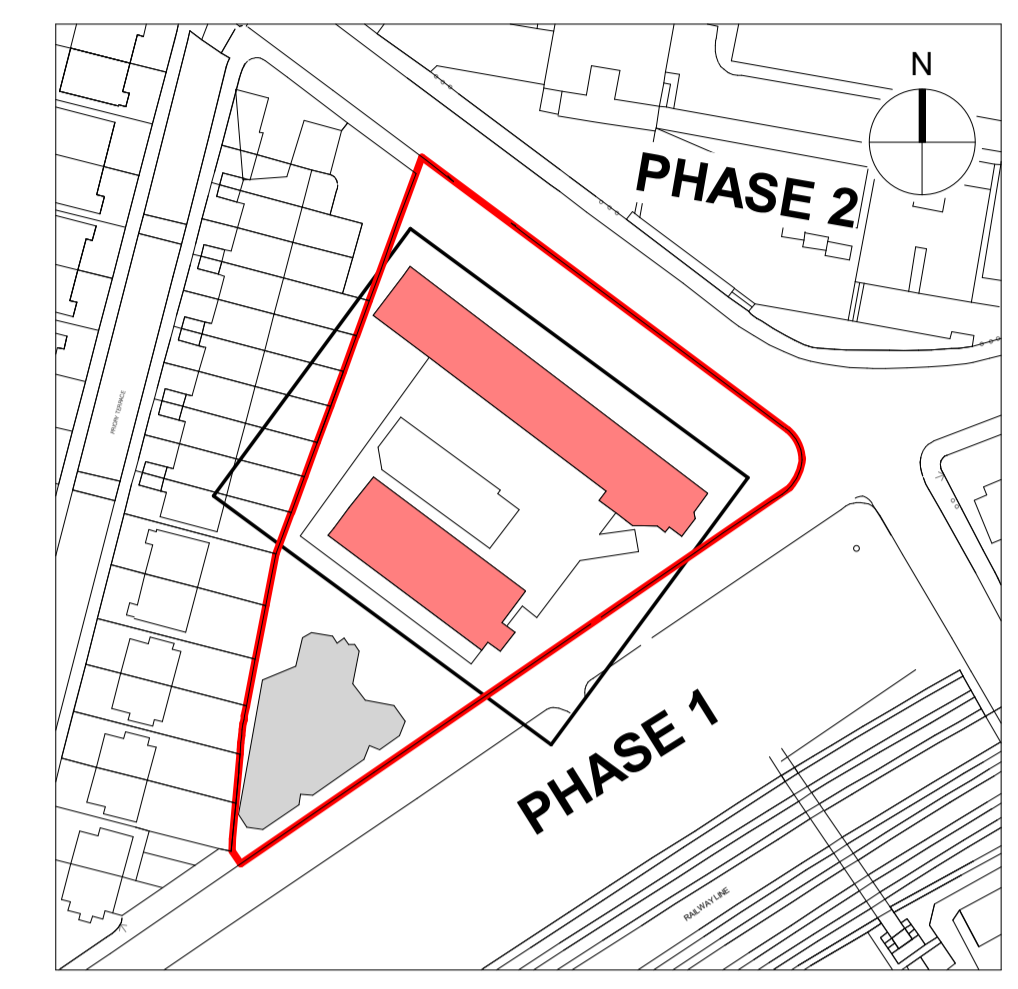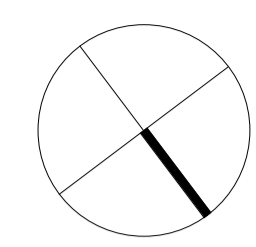


KEY PLAN

27.04.22	Issued for Planning Submission	SK	H41	
rev	date	description	drawn	checked

PLANNING

Diespeker Wharf
 38 Graham Street
 London N1 8JX
 020 7336 7777
 forename.surname@ptea.co.uk
 @ptearchitects
 www.pollardthomasedwards.co.uk

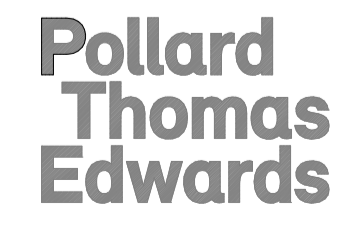

project	job number	drawn	scale	date created
Abbey Area Phase 3	19-049 SK	1	1:100@A1	Apr'22
drawing title	revision	submittal		
Demolition Second Floor Plan	ARR- PTE- ZZ-02-DR-A-10124			