

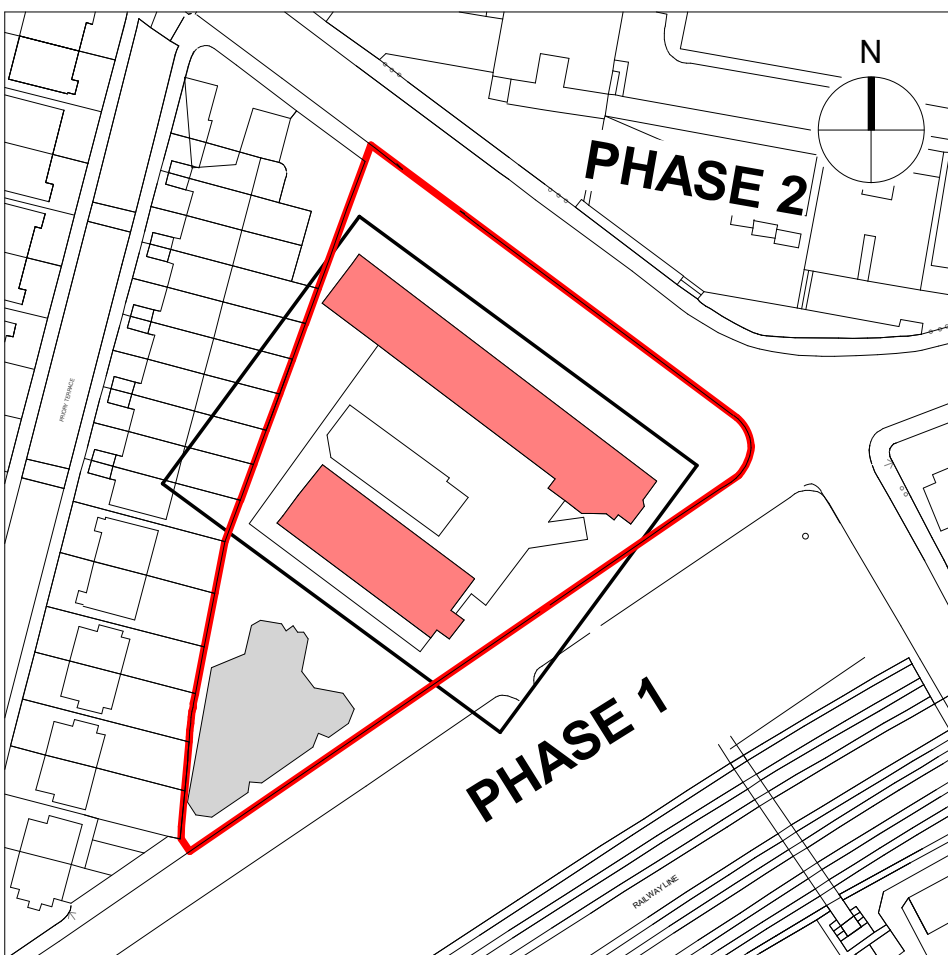
 
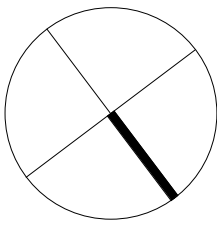


Hinstock

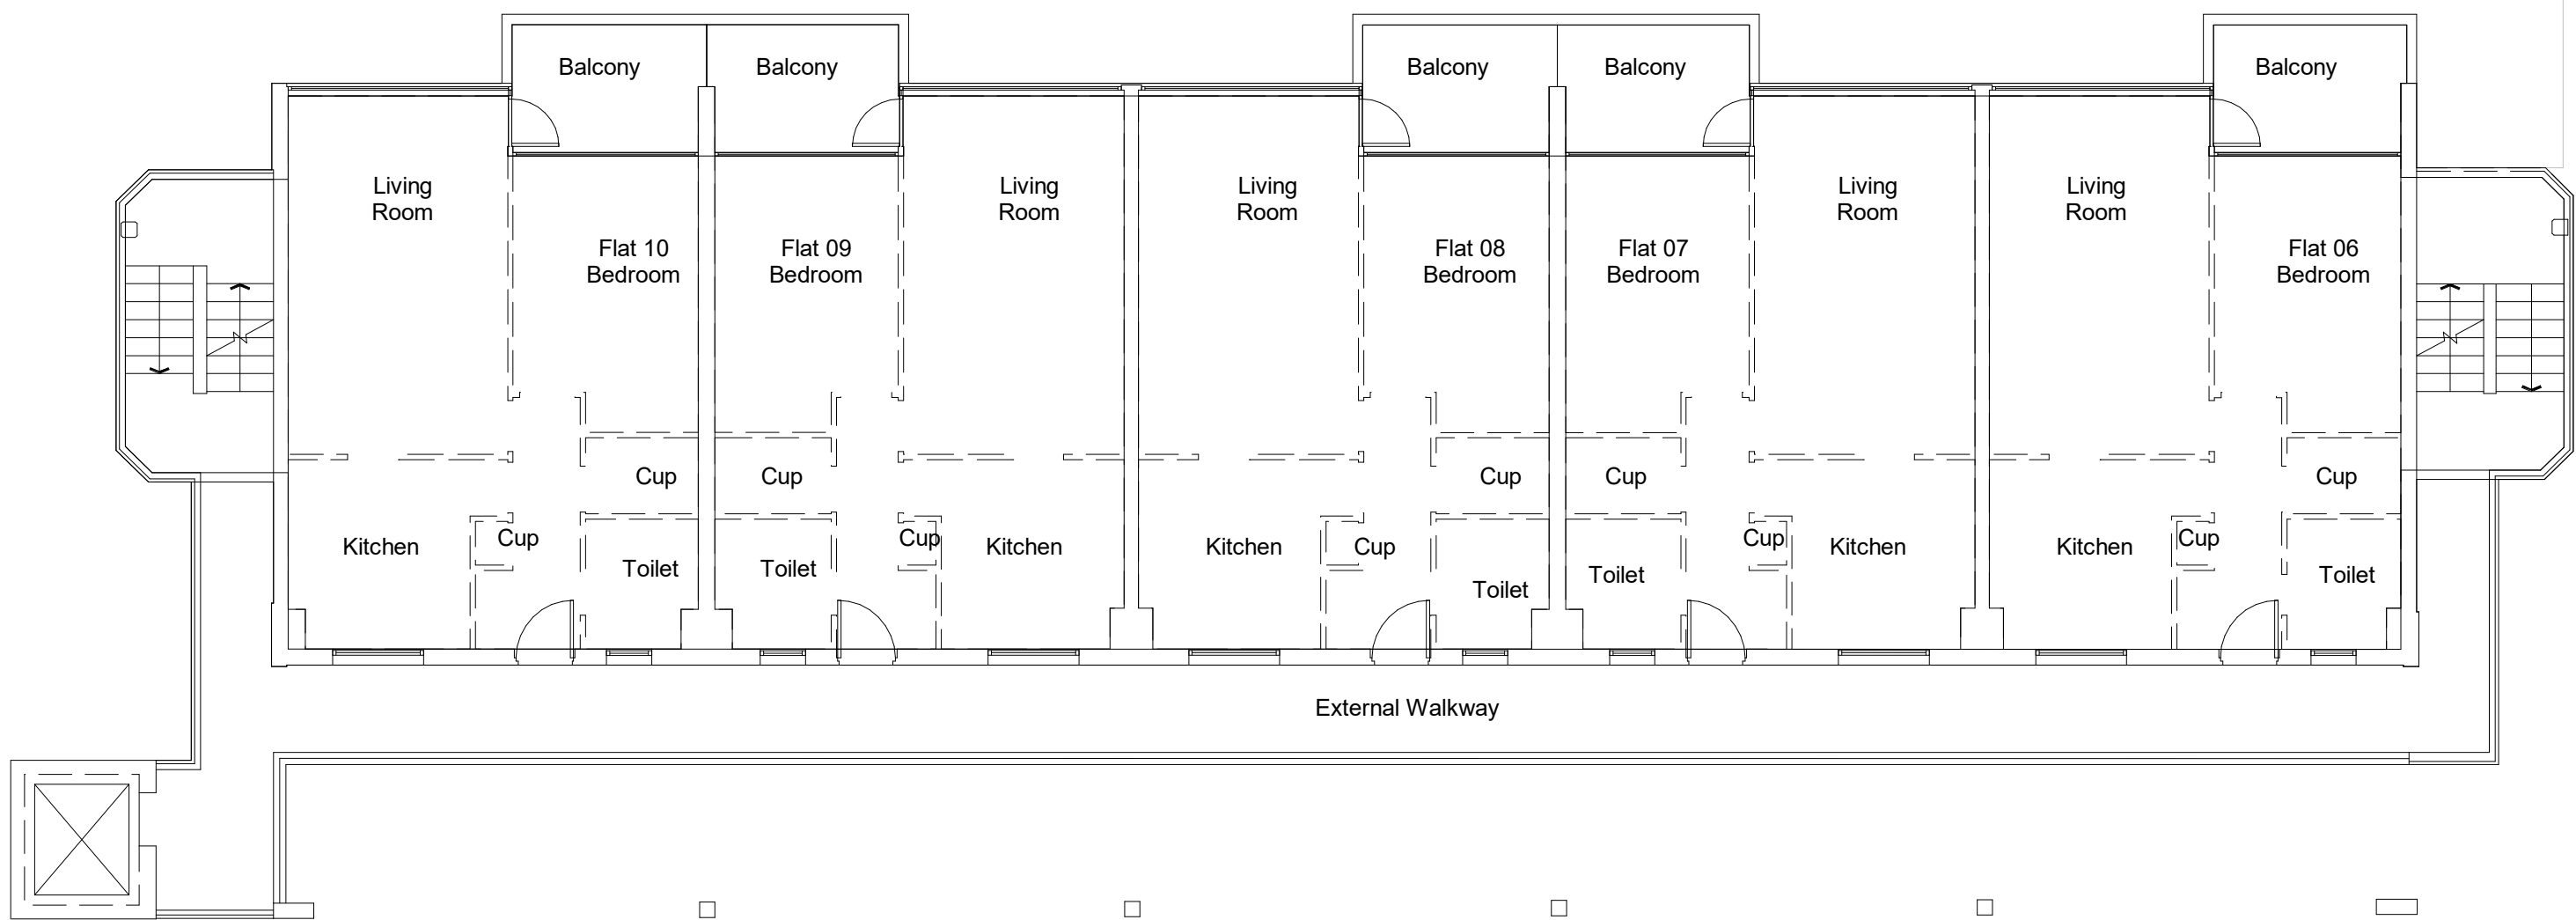

KEY PLAN

Emminster

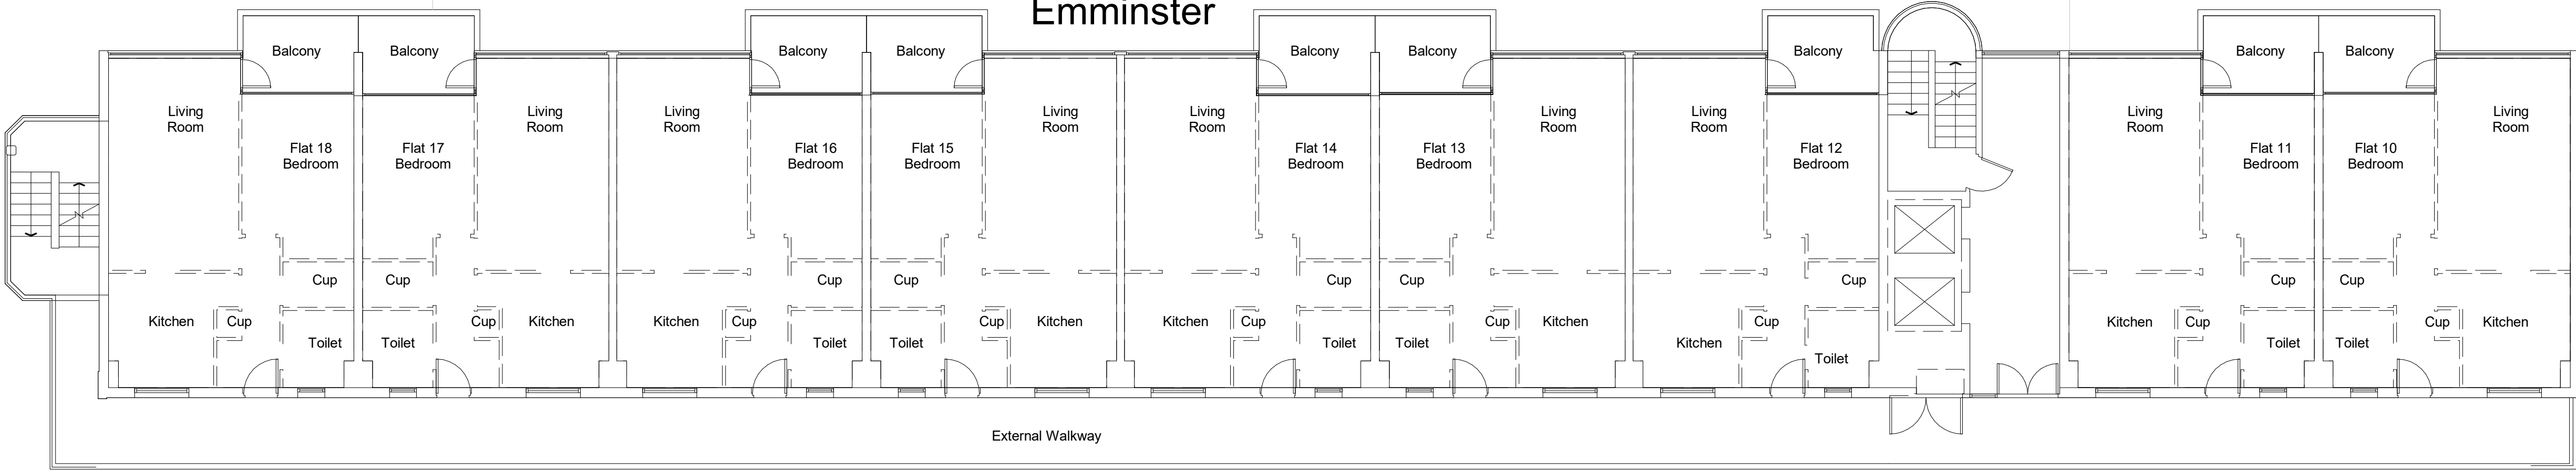

rev	date	description	SK	HJ
1	27.04.22	Issued for Planning Submission	drawn	audited

PLANNING

Diespeker Wharf
38 Graham Street
London N1 8JX
020 7336 7777
forename.surname@ptea.co.uk
@ptearchitects
www.pollardthomasedwards.co.uk

Pollard
Thomas
Edwards

project	job number	drawn	scale	date created
Abbey Area Phase 3	19-049	SK	1 : 100@A1	Apr'22
drawing title	drawing number	revision	submittal	
Existing Third Floor Plan	ARR-PTE-ZZ-03-DR-A-10105			