

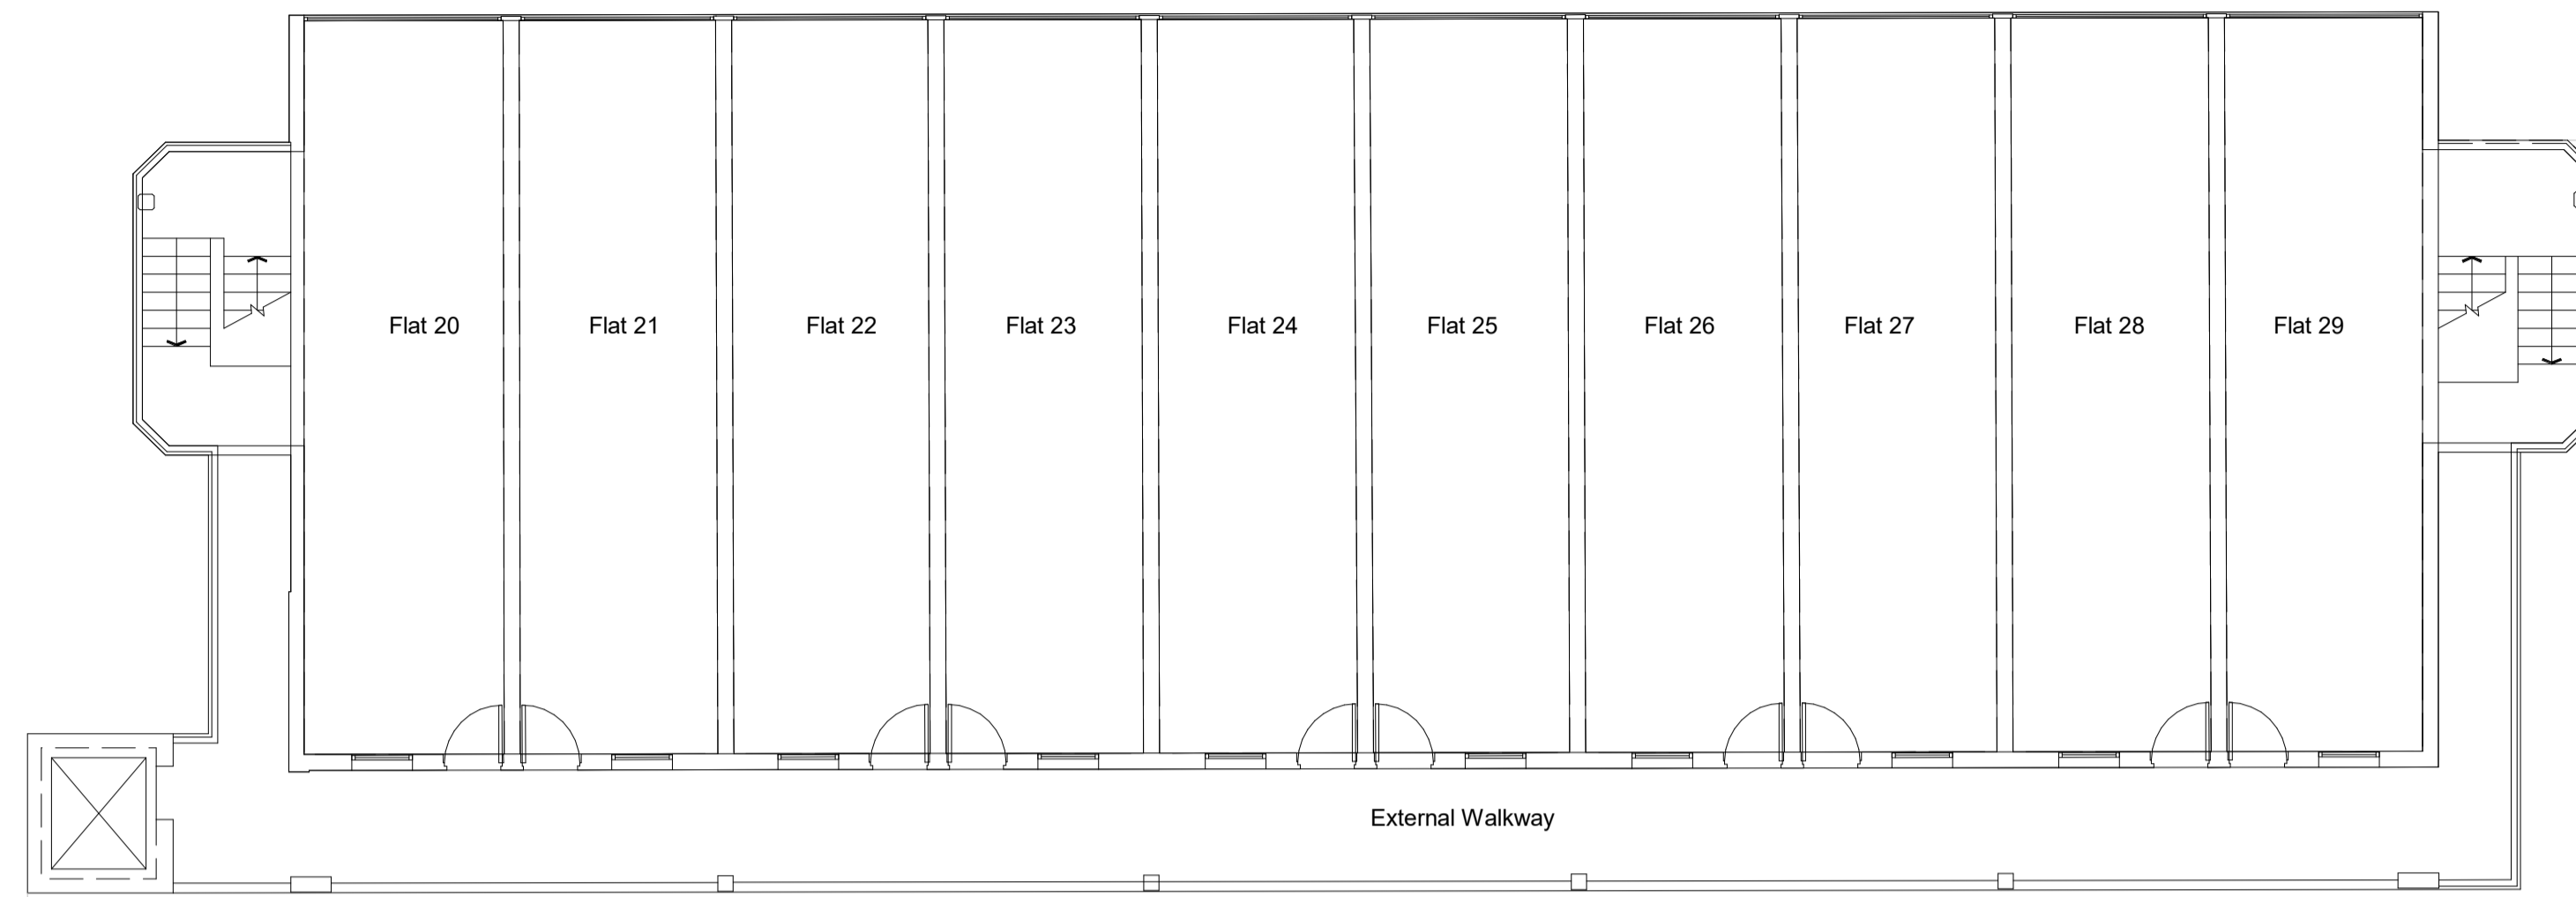


Hinstock

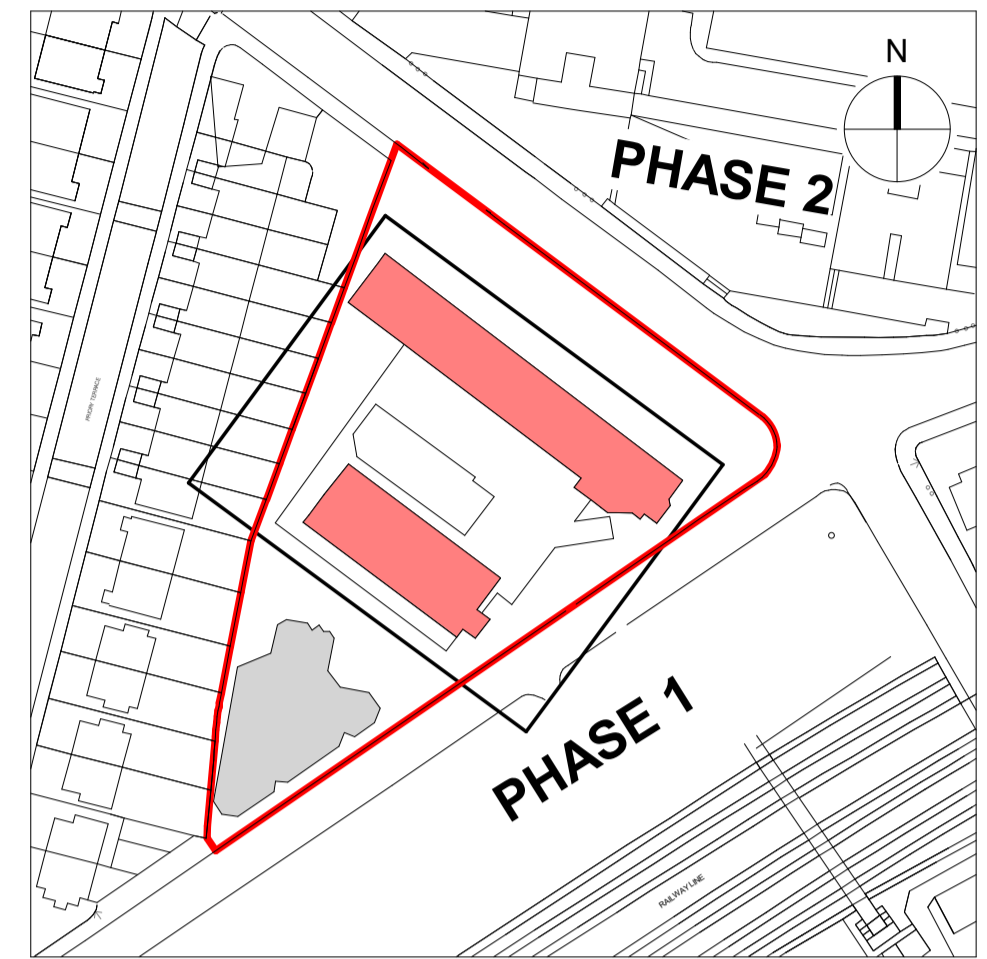


GENERAL NOTES:
 This drawing is © 2019 Pollard Thomas Edwards LLP (PTE).
 Use figured dimensions only. **DO NOT SCALE.**
 All dimensions are in millimetres unless noted otherwise.
 This drawing must be read in conjunction with all other relevant drawings and specifications from the Architect and other consultants.
 If in doubt, ask.

SETTING OUT NOTES:
 All setting out to be confirmed on site prior to construction - any discrepancy must be immediately reported to the Architect.
 All setting out to face of structure or to grid. All partitions set out to studwork or structure.
 For setting out and specification of M&E services refer to M&E Consultants documents.
 For setting out and specification of structure refer to Structural Engineer's documents.

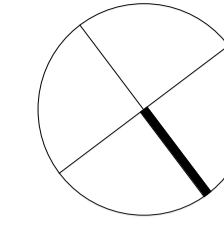

Emminster

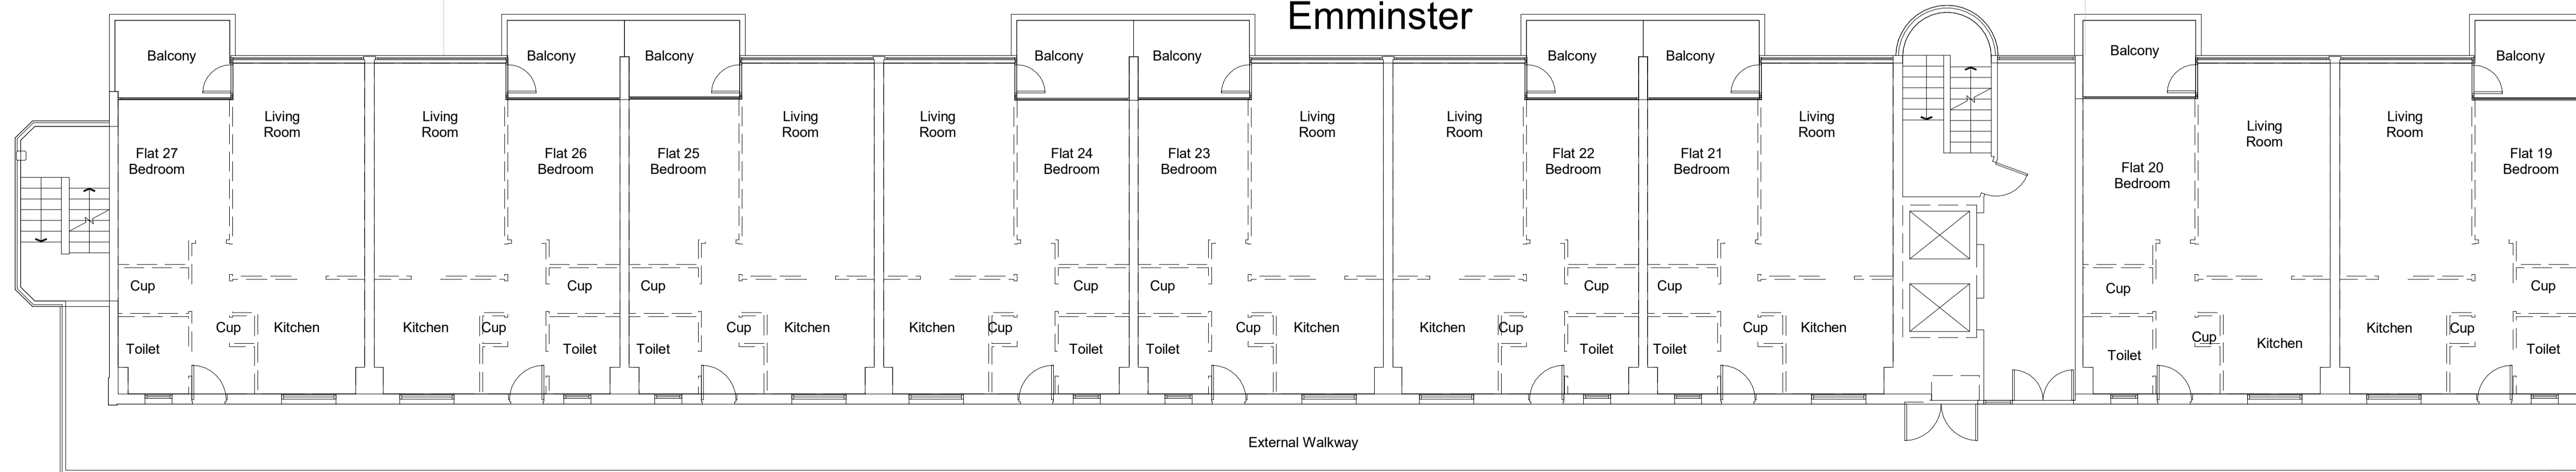

27.04.22 Issued for Planning Submission SK H1
 rev. date description drawn checked

PLANNING

Diespeker Wharf
 38 Graham Street
 London N1 8JX
 020 7336 7777
 forename.surname@ptea.co.uk
 @ptearchitects
 www.pollardthomasedwards.co.uk

**Pollard
 Thomas
 Edwards**

project	job number	drawn	scale	date created
Abbey Area Phase 3	19-049 SK	1:100@A1	Apr'22	
drawing title	revision number	revision	submittal	
Existing Fourth Floor Plan	ARR-PTE-ZZ-04-DR-A-10106			