



Hinstock


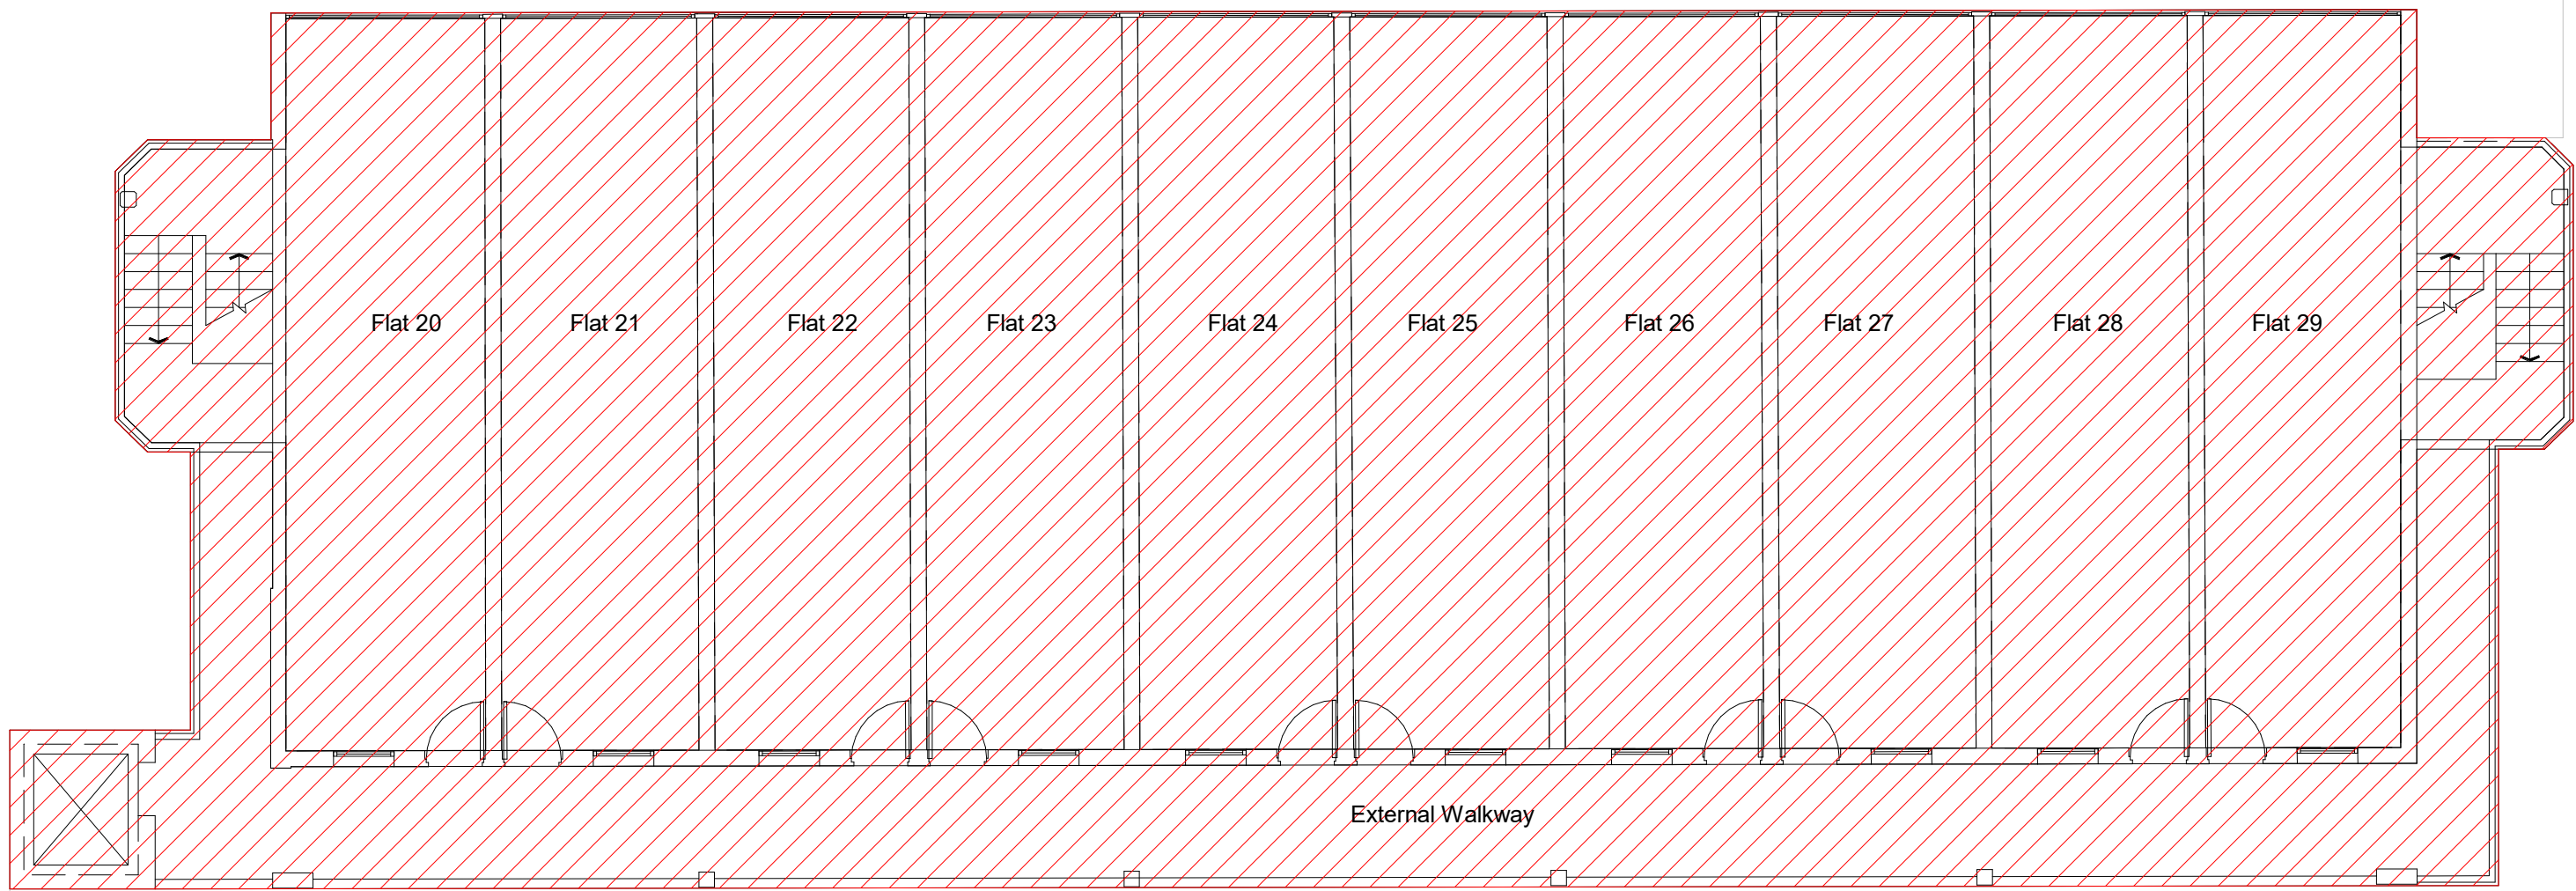


Emminster

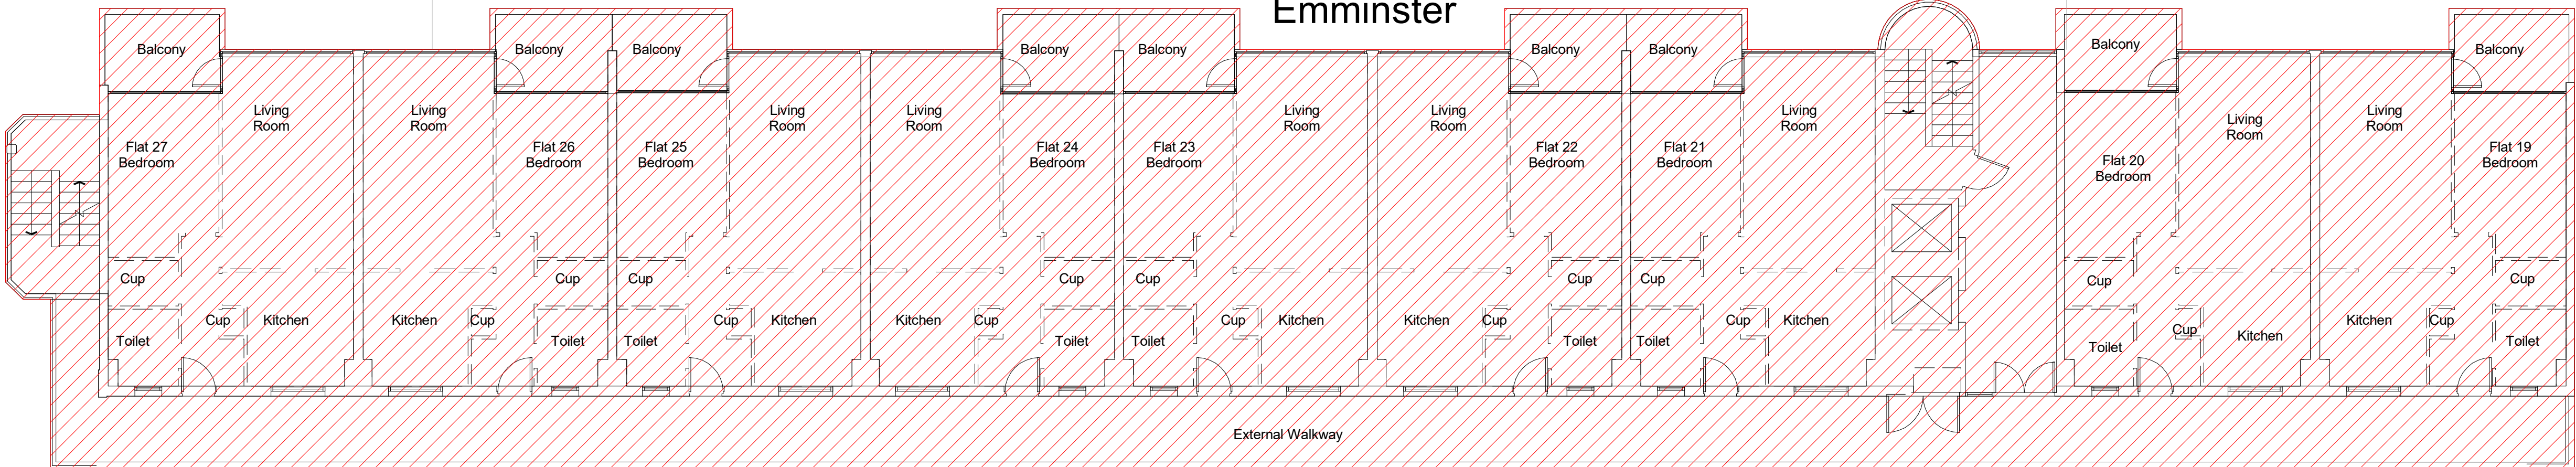

**GENERAL NOTES:**  
This drawing is © 2019 Pollard Thomas Edwards LLP (PTE).  
Use figured dimensions only. **DO NOT SCALE.**  
All dimensions are in millimetres unless noted otherwise.  
This drawing must be read in conjunction with all other relevant drawings and specifications from the Architect and other consultants.  
If in doubt, ask.

**SETTING OUT NOTES:**  
All setting out to be confirmed on site prior to construction - any discrepancy must be immediately reported to the Architect.  
All setting out to face of structure or to grid. All partitions set out to studwork or structure.  
For setting out and specification of M&E services refer to M&E Consultants documents.  
For setting out and specification of structure refer to Structural Engineer's documents.

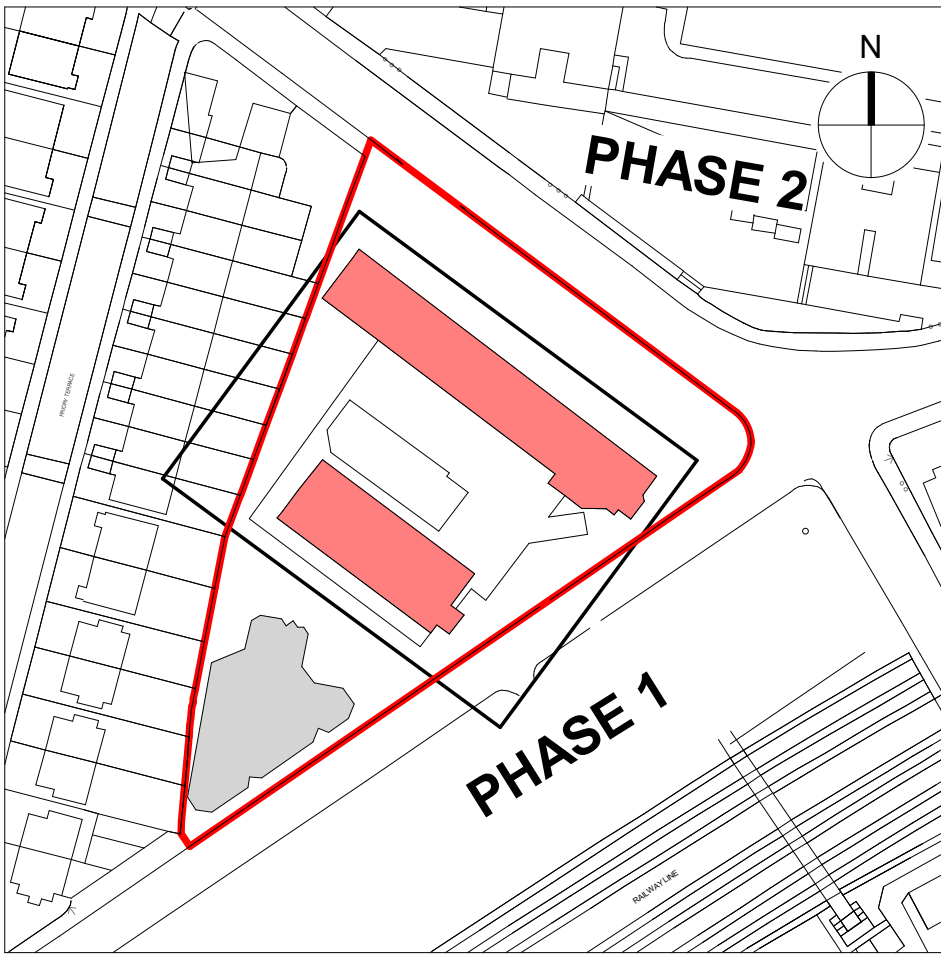 

KEY PLAN

rev	date	description	SK	HJ	drawn	audited
	27.04.22	Issued for Planning Submission				
drawing status						
PLANNING						
Diespeker Wharf 38 Graham Street London N1 8JX 020 7336 7777 forename.surname@ptea.co.uk @ptearchitects www.pollardthomasedwards.co.uk						
Pollard Thomas Edwards						
project	job number	drawn	scale	date created		
Abbey Area Phase 3	19-049	SK	1 : 100@A1	Apr'22		
drawing title	drawing number				revision	suitability
Demolition Fourth Floor Plan						
ARR- PTE- ZZ-04-DR-A-10126 -						

Pollard  
Thomas  
Edwards