


REVISIONS	
REV	DATE
B	2022.06.14

REVISION NOTES:  
2.8 TO 2.9 m  
EXTENSION HEIGHT AMENDED FROM

KEY

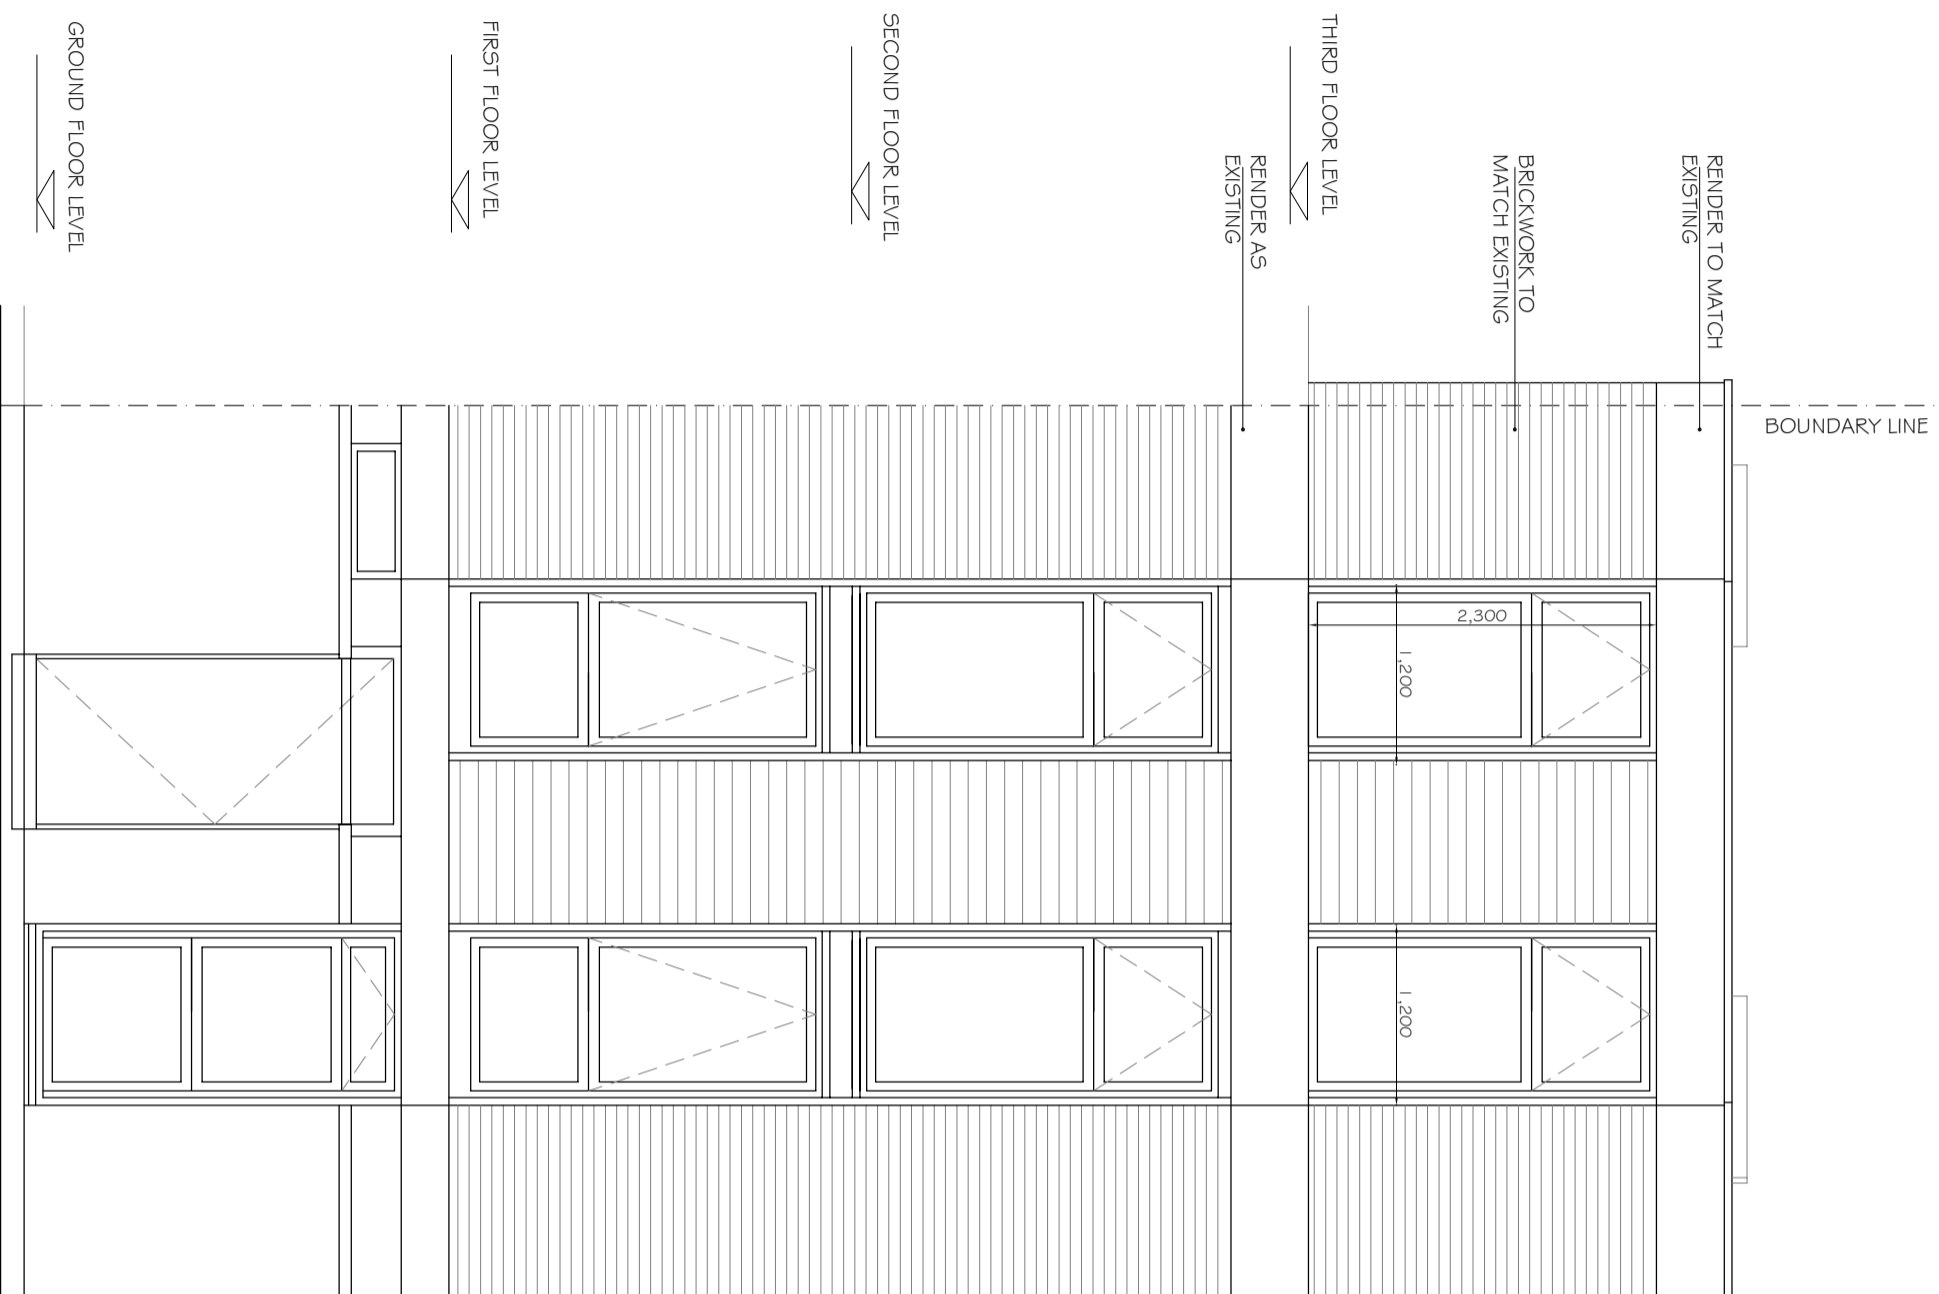

NOTES

1. Do not scale & cut this drawing.
2. All dimensions are in millimeters unless otherwise stated by the contractor and each dimension to be in its responsibility.
3. Report all drawing errors, omissions and discrepancies to the architect/designer.

## KASIA WHITEFIELD DESIGN

KASIA WHITEFIELD  
1003 VINTAGE  
M. 07989035353

82 HAWTTREY ROAD  
LONDON NW3 3SS


TITLE PROPOSED FRONT ELEVATION

DATE	SCALE	STATUS
2022.02.10	1:50@A3	PLANNING
PROJECT NO.	DRAWING NO.	REVISION
HR82/2	PP4	B

REVISIONS	
REV.	DATE
B	2022.06.14

REVISION NOTES:  
 2.8 TO 2.9 m  
 EXTENSION HEIGHT AMENDED FROM

KEY

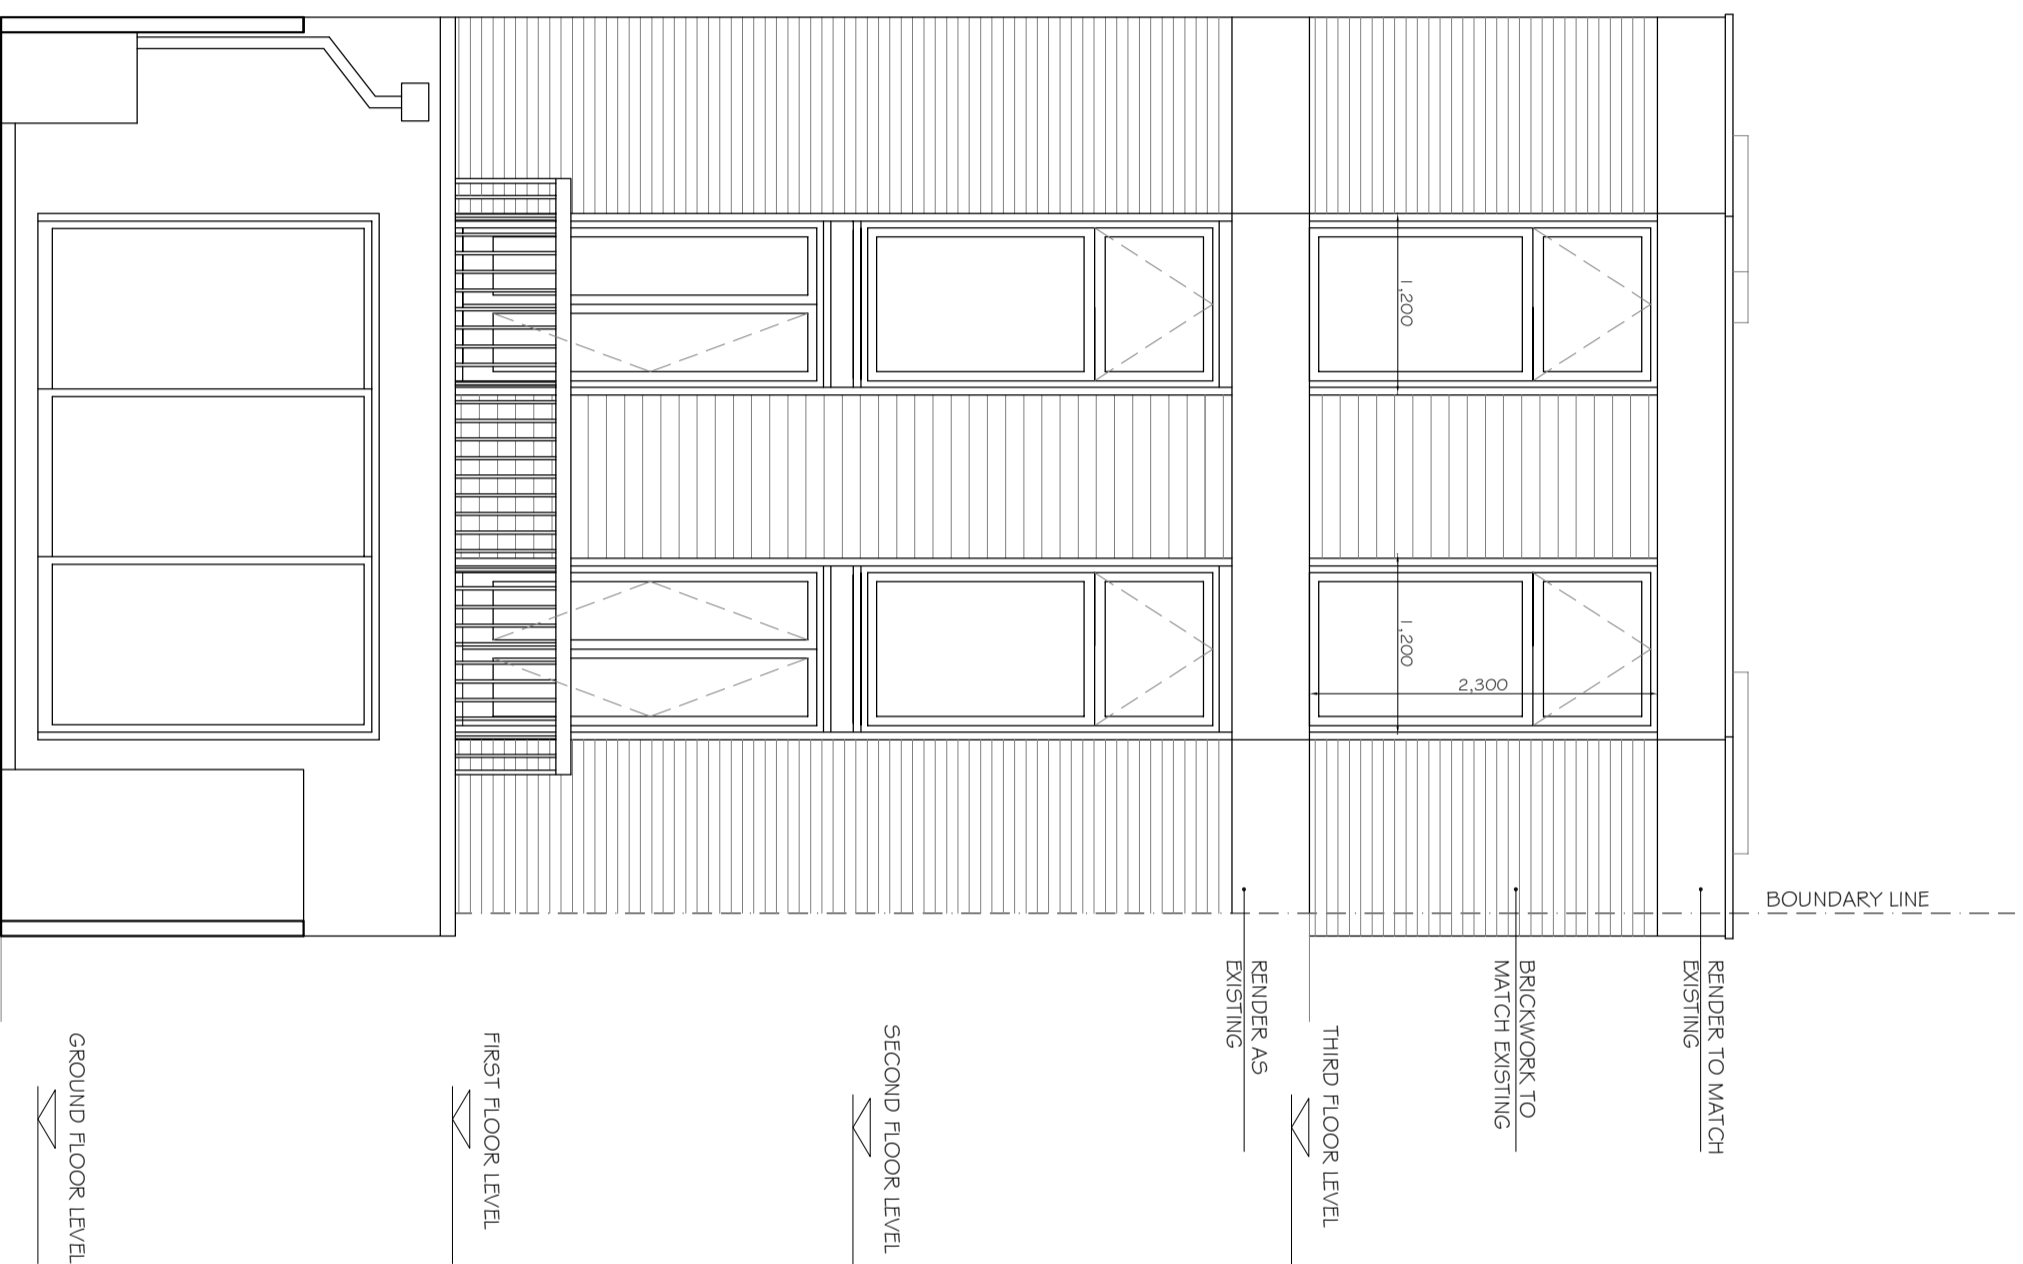

- NOTES
1. Do not scale & print this drawing.
  2. All dimensions are in millimeters unless otherwise stated.
  3. Report all drawing errors, omissions and discrepancies to the architect/designer.

**KASIA WHITEFIELD DESIGN**

KASIA WHITEFIELD  
 10027 WINDERS  
 M. 07786203533

JOB 82 HAWTTREY ROAD  
 LONDON NW3 3SS  
 TITLE PROPOSED REAR ELEVATION


DATE	SCALE	STATUS
2022.02.10	1:50@A3	PLANNING

PROJECT NO.	DRAWING NO.	REVISION
HR82/2	PP5	B

REVISIONS	
REV.	DATE
A	2022.06.14

REVISION NOTES:  
2.8 TO 2.9 m

PROPOSED HEIGHT  
INCREASE 2,900

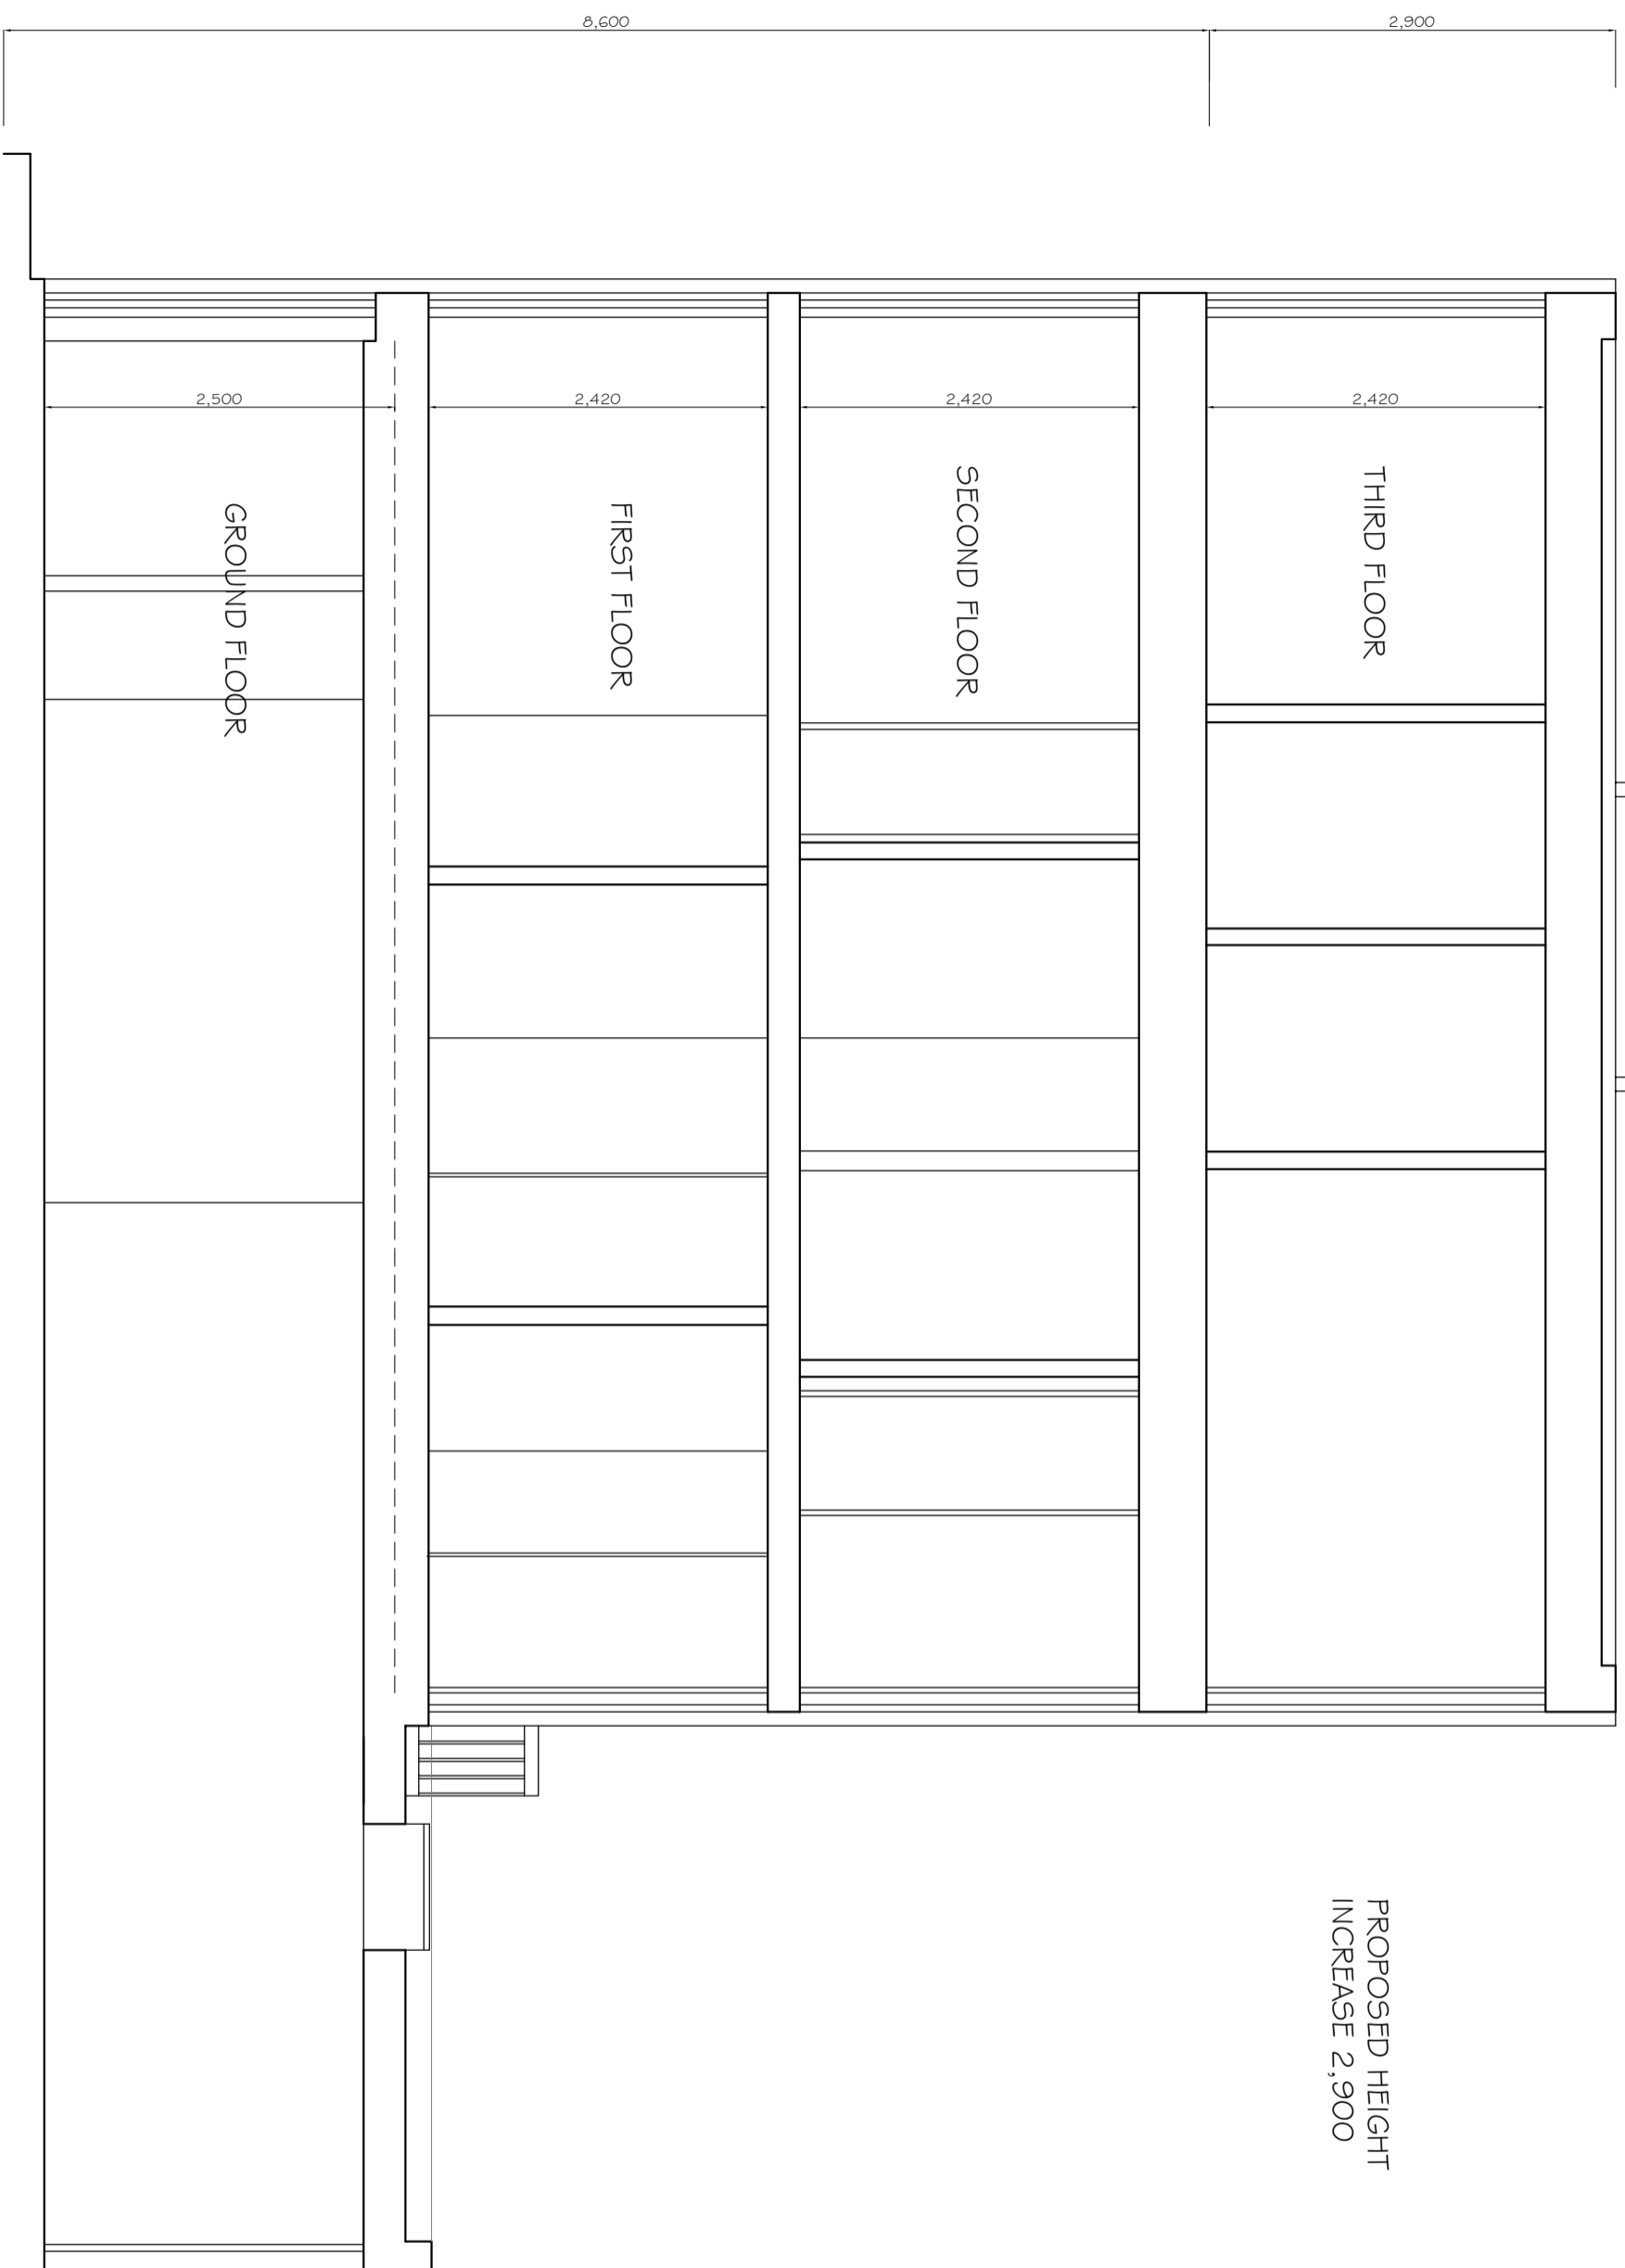

- NOTES
1. Do not scale & print this drawing.
  2. All dimensions are in millimeters unless otherwise stated.
  3. Report all drawing errors, omissions and discrepancies to the architect/designer.

**KASIA WHITEFIELD DESIGN**

KASIA WHITEFIELD@GMAIL.COM  
TEL: 07786203523  
M: 07786203523

JOB: 82 HAWTREY ROAD  
LONDON NW3 3SS  
TITLE: PROPOSED SECTION

DATE	SCALE	STATUS
2022.01.12	1:50@A3	PLANNING

PROJECT NO.	DRAWING NO.	REVISION
HR82/2	PP6	A


REVISIONS  
REV. DATE REVISION NOTES:  
B 2022.06.14 EXTENSION HEIGHT AMENDED FROM  
2.8 TO 2.9 m

KEY

PROPOSED HEIGHT  
INCREASE 2,900

RENDER TO MATCH  
EXISTING

BRICKWORK TO  
MATCH EXISTING

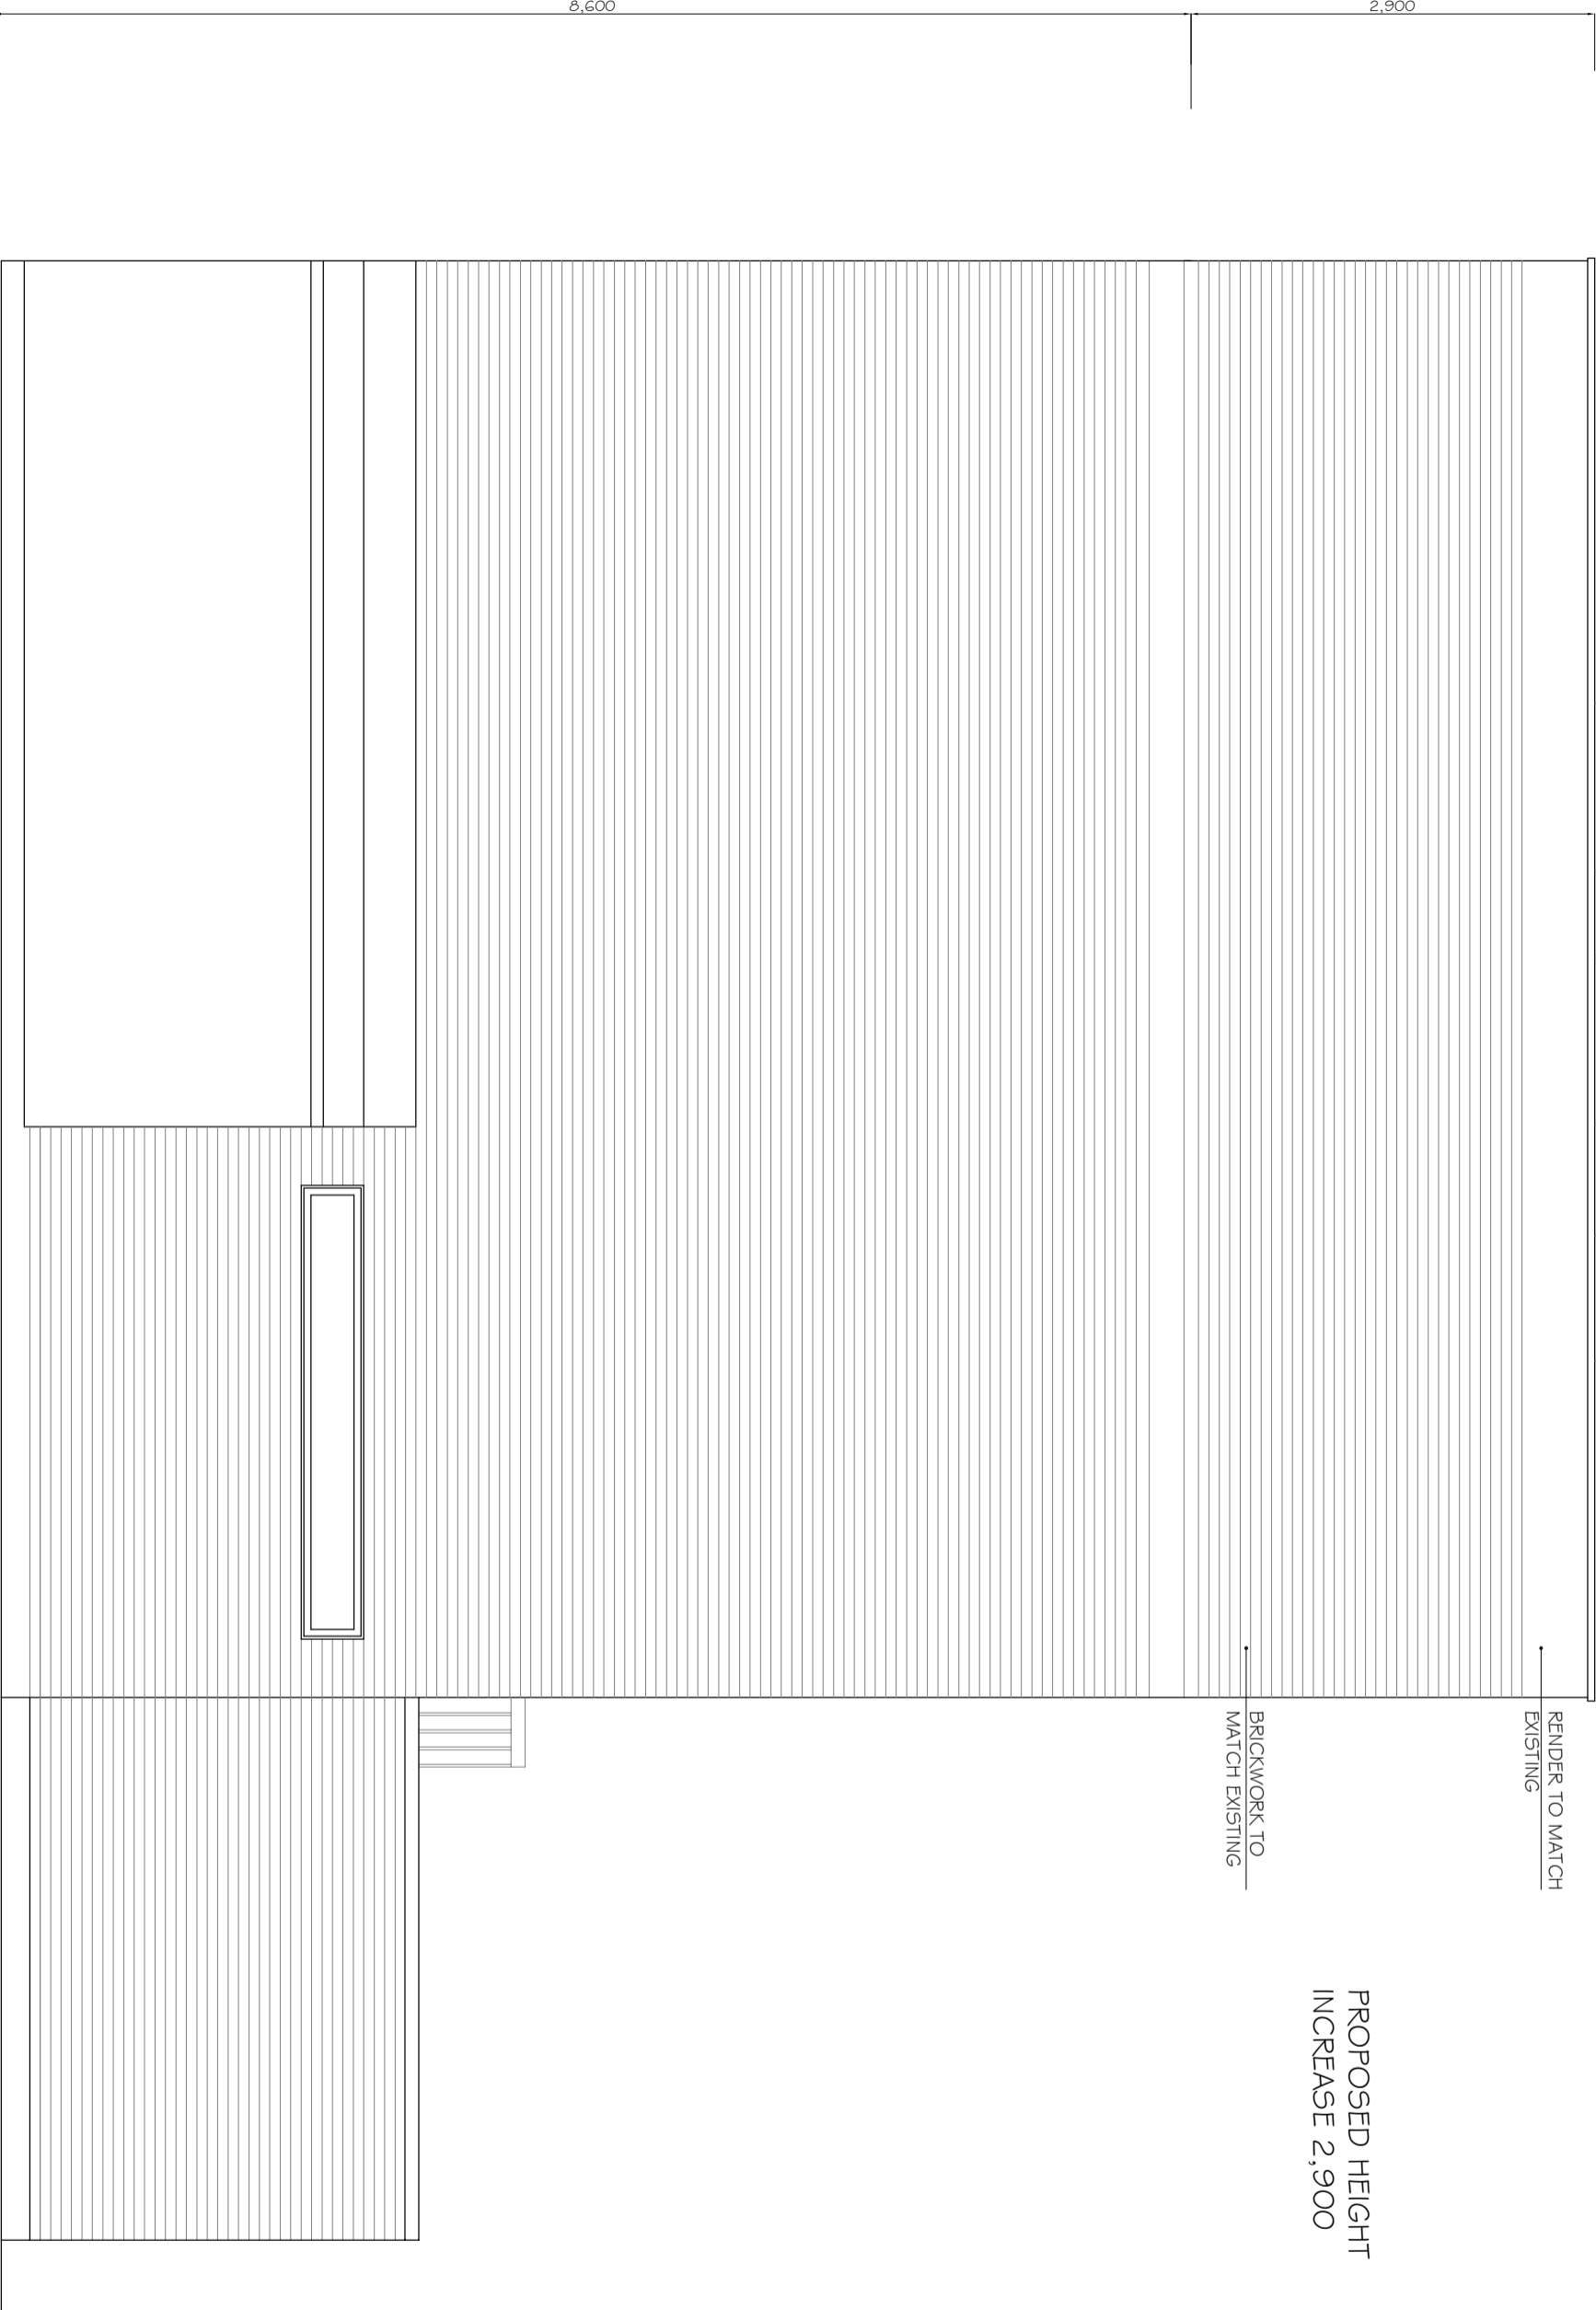

NOTES  
1. Do not scale & print this drawing.  
2. All dimensions are in millimeters unless otherwise stated.  
3. Report all drawing errors, omissions and discrepancies to the architect/designer.

**KASIA WHITEFIELD DESIGN**

KASIA WHITEFIELD@GMAIL.COM  
TEL: 0203 9010000  
M: 07989035353

JOB 82 HAWTTREY ROAD  
LONDON NW3 3SS  
TITLE PROPOSED SIDE ELEVATION (SOUTH SIDE)

DATE	SCALE	STATUS
2022.02.10	1:50@A3	PLANNING

PROJECT NO.	DRAWING NO.	REVISION
HR82/2	PP7	B

REVISIONS	
REV.	DATE
B	2022.06.14

REVISION NOTES:  
2.8 TO 2.9 m

RENDER TO MATCH EXISTING

BRICKWORK TO MATCH EXISTING

PROPOSED HEIGHT INCREASE 2,900

ASSUMED SECTION THROUGH HOUSE 80 HAWTREY ROAD

8,600

2,900

NOTES  
1. Do not scale from this drawing.  
2. Report all drawing errors, omissions and discrepancies to the architect/designer.

KASIA WHITEFIELD DESIGN

KASIA WHITEFIELD@GMAIL.COM  
0203 8188888  
M: 07989035353

JOB 82 HAWTREY ROAD LONDON NW3 3SS  
TITLE PROPOSED SIDE ELEVATION (NORTH SIDE)

DATE	SCALE	STATUS
2022.02.10	1:50@A3	PLANNING

PROJECT NO.	DRAWING NO.	REVISION
HR82/2	PP8	B

0m

5m