




10cm

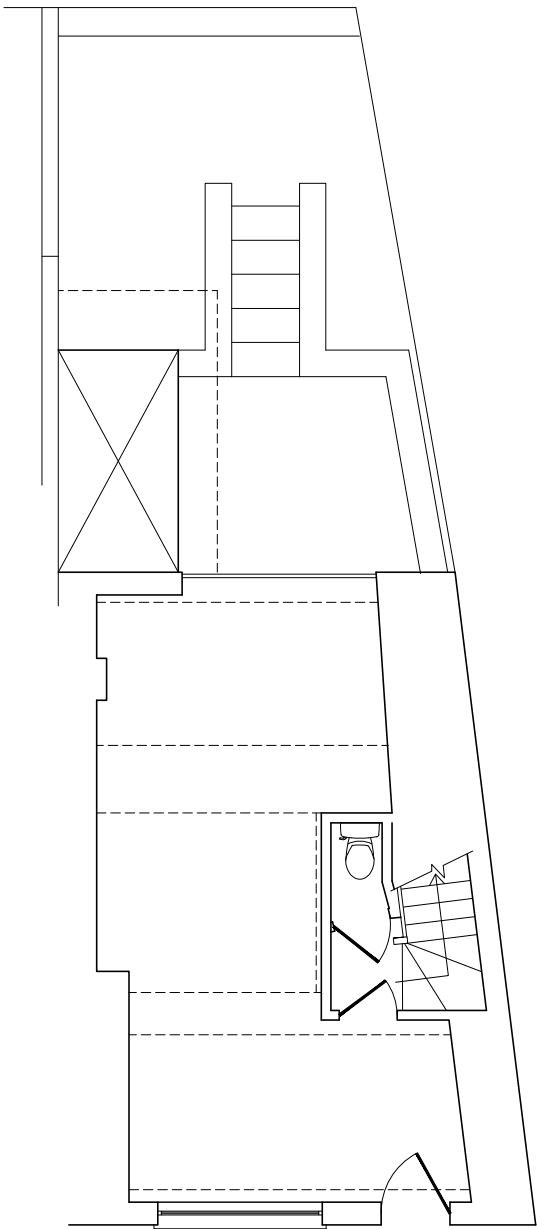


Existing Lower Ground floor  
Scale 1:100

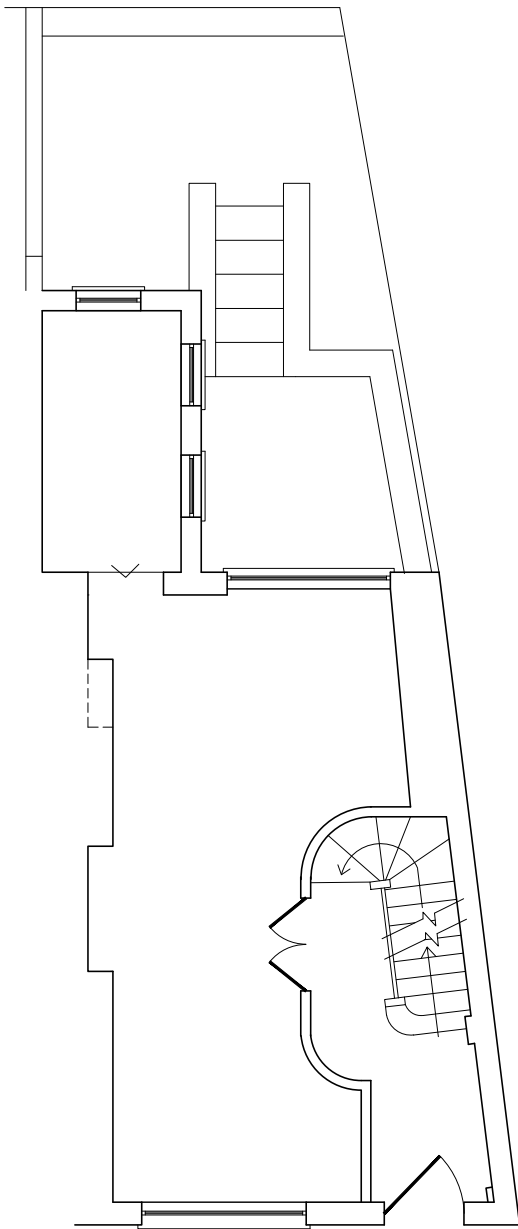


Existing Ground floor  
Scale 1:100

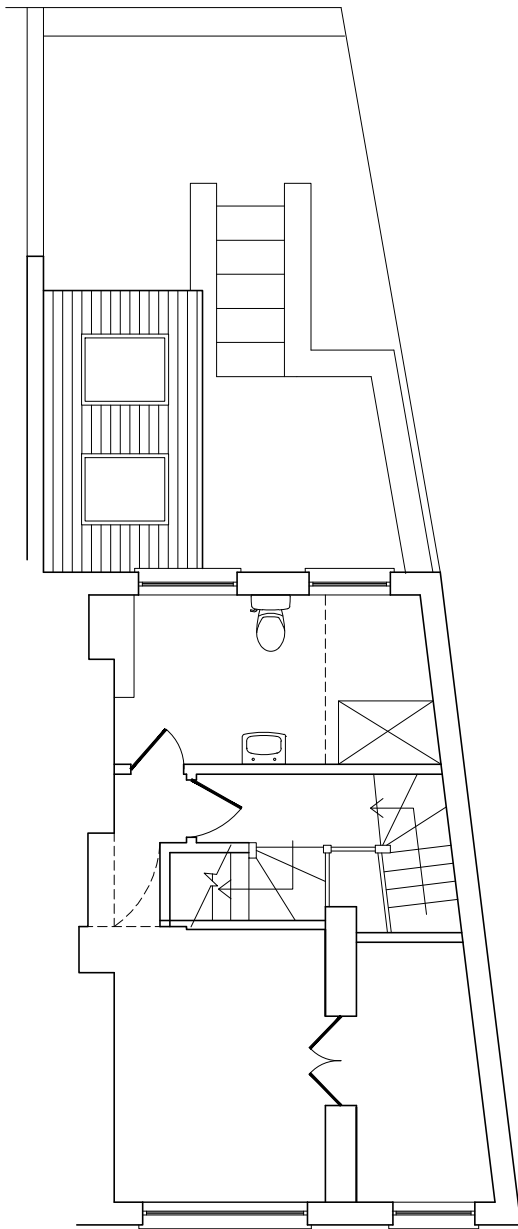


Existing First floor  
Scale 1:100

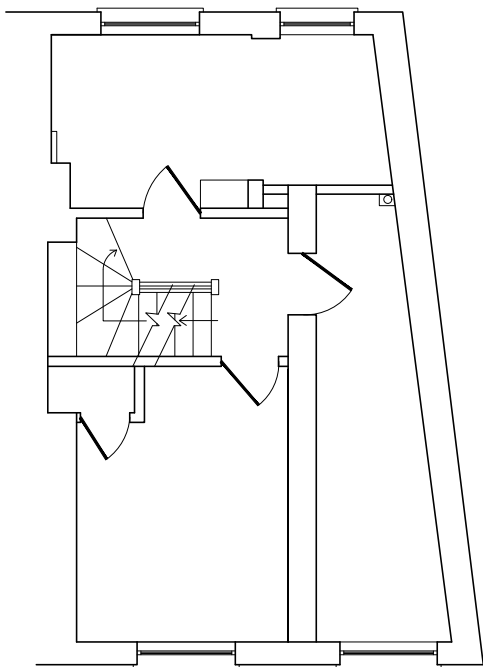

Existing Second floor  
Scale 1:100

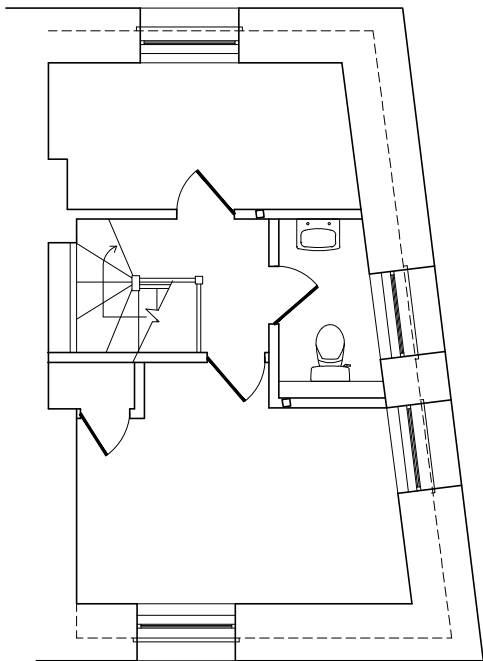

Existing Third floor  
Scale 1:100

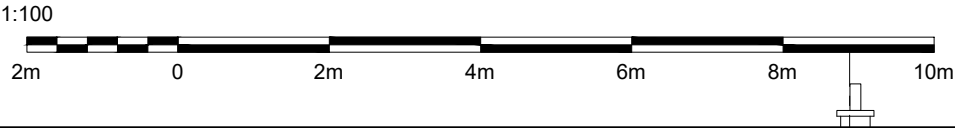

All dimensions must be checked on site and not scaled from this drawing. Any dimensional discrepancies discovered must be reported to the Surveyor before proceeding. This drawing is to be read in conjunction with all relevant documents.

This drawing is copyright © and may not be reproduced without permission

Revisions		
-	-	-

CLIENT  
AFLUX


JOB DESCRIPTION  
2 Berkley Road  
Primrose Hill

DRAWING TITLE  
Existing Floor Plans


Scale	Date	Drawn	Checked
1:100@ A3	MAR 22	AJ	SC

**cubic**  
Cubic Building Surveying  
Trading style of Cubic Property Consulting Ltd  
Verona, Bolney Road, Lower Shiplake  
Henley-on-thames, RG9 3NT  
www.cubicbs.co.uk  
T: 07961 111245


Drawing Number  
C33185 -100

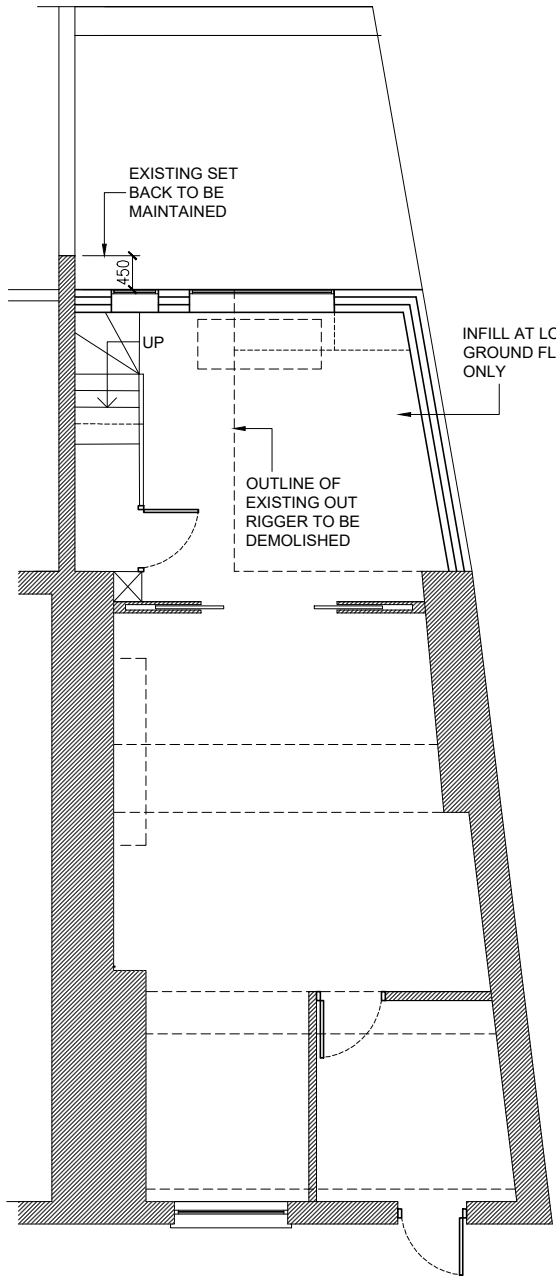


Proposed Lower Ground floor  
Scale 1:100

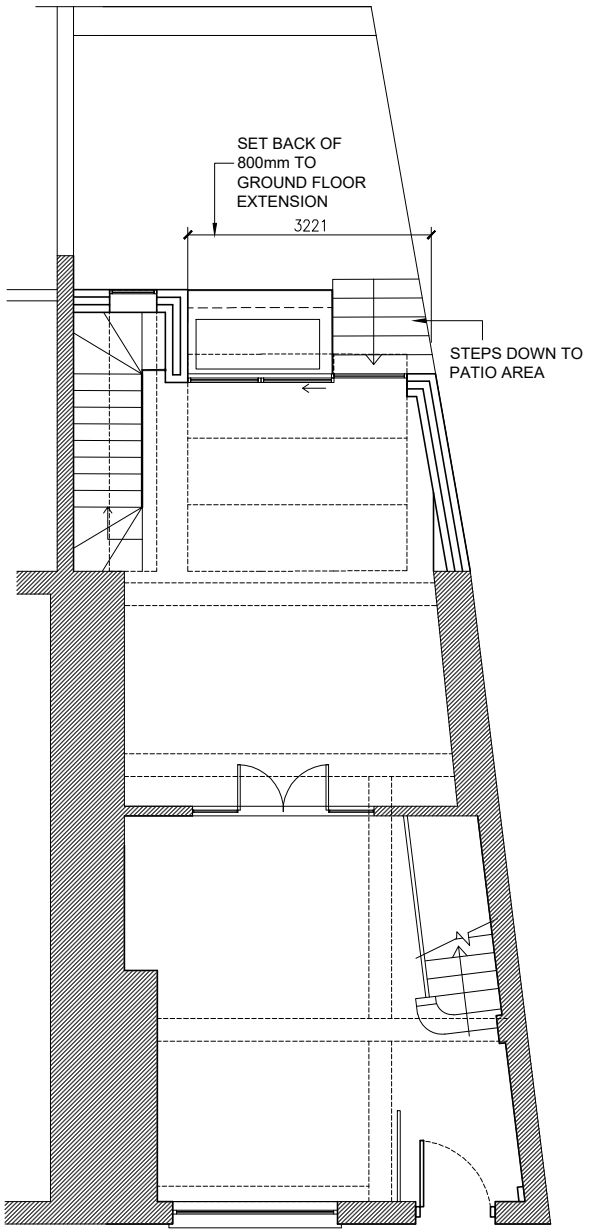


Proposed Ground floor  
Scale 1:100

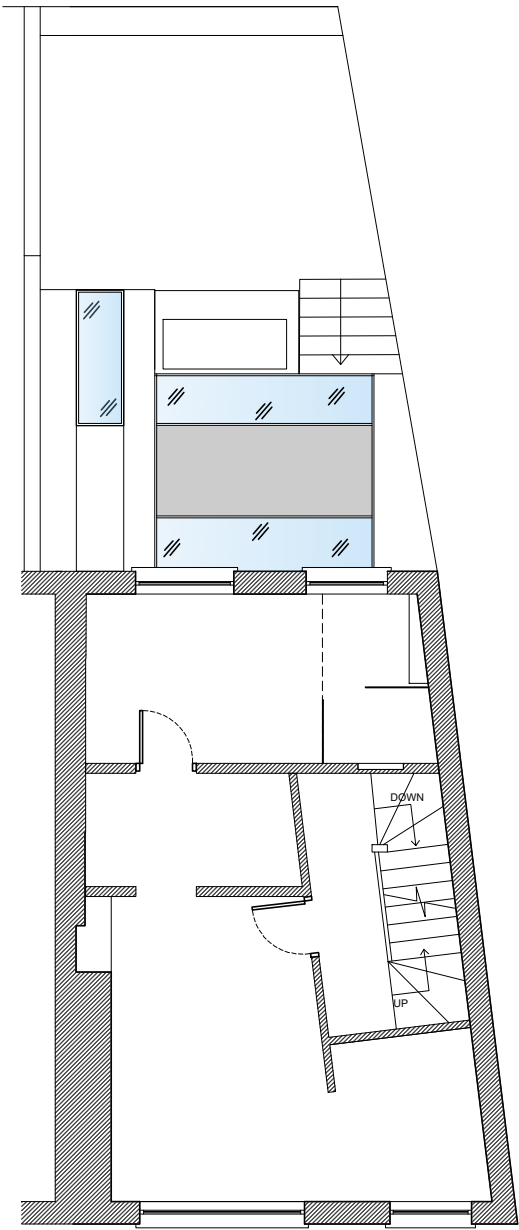

Proposed First floor  
Scale 1:100

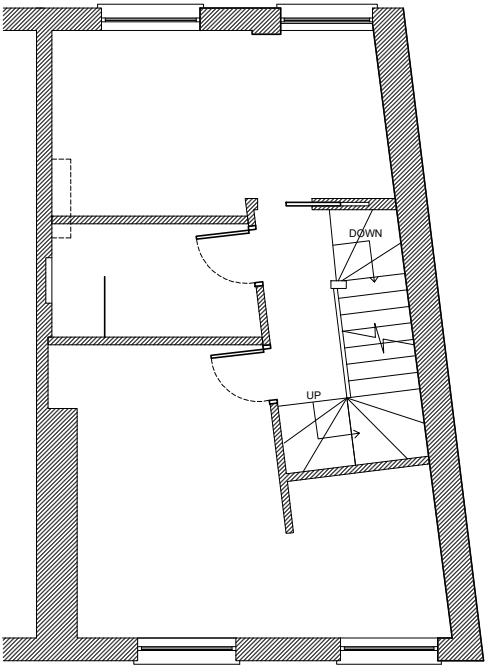

Proposed Second floor  
Scale 1:100

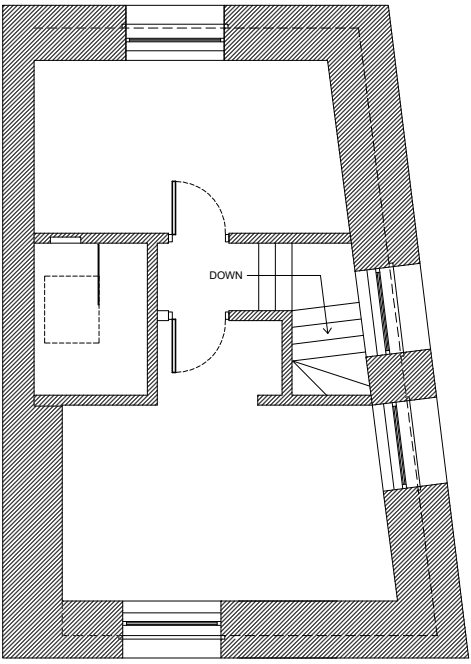

Proposed Third floor  
Scale 1:100



All dimensions must be checked on site and not scaled from this drawing. Any dimensional discrepancies discovered must be reported to the Surveyor before proceeding. This drawing is to be read in conjunction with all relevant documents.

This drawing is copyright © and may not be reproduced without permission

Revisions			
A	07/06/22	Pitched & flat roof glazing amended	

CLIENT

AFLUX


JOB DESCRIPTION

2 Berkley Road  
Primrose Hill

DRAWING TITLE

Proposed Floor Plans

Scale	Date	Drawn	Checked
1:100@A3	MAR 22	AJ	SC




Cubic Building Surveying  
"Trading style of Cubic Property Consulting Ltd"  
Verona, Bolney Road, Lower Shiplake  
Henley-on-thames, RG9 3NT  
www.cubicbs.co.uk  
T: 07961 111245

Drawing Number

C33185 -101 A


10cm

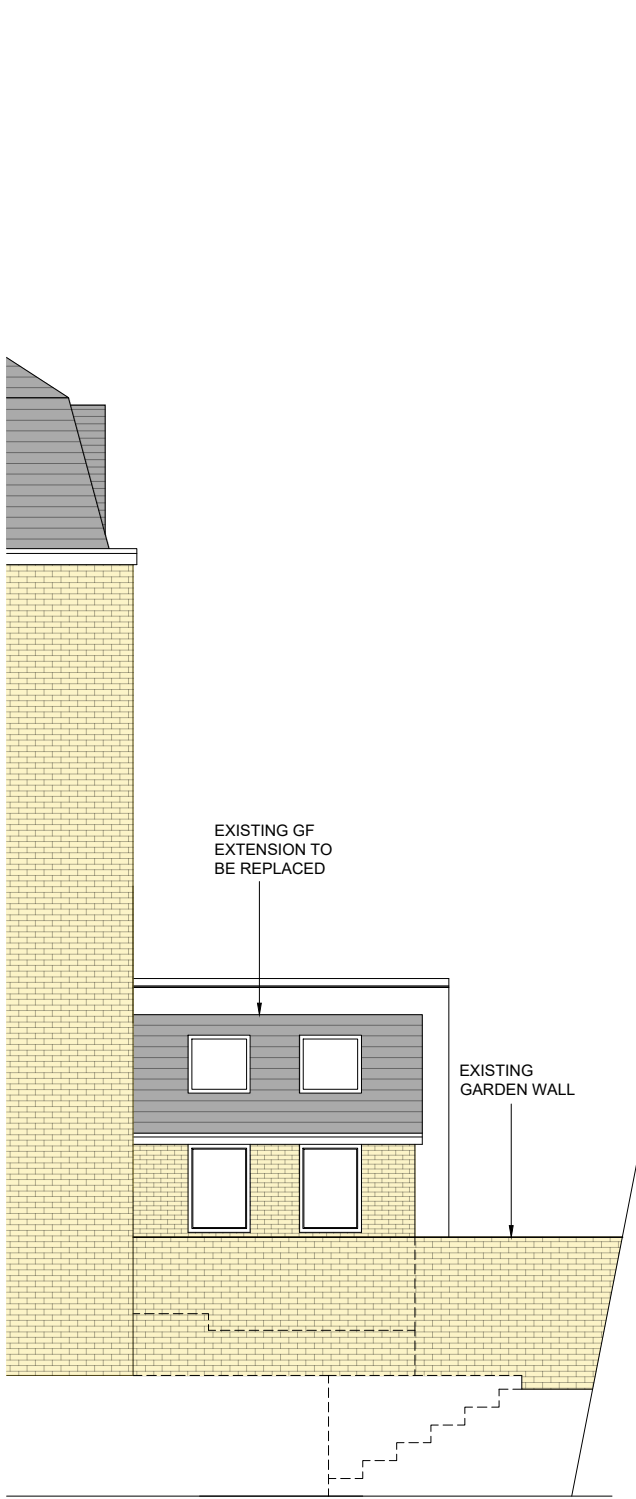


EXISTING SIDE ELEVATION  
SCALE 1:100



EXISTING REAR ELEVATION  
SCALE 1:100

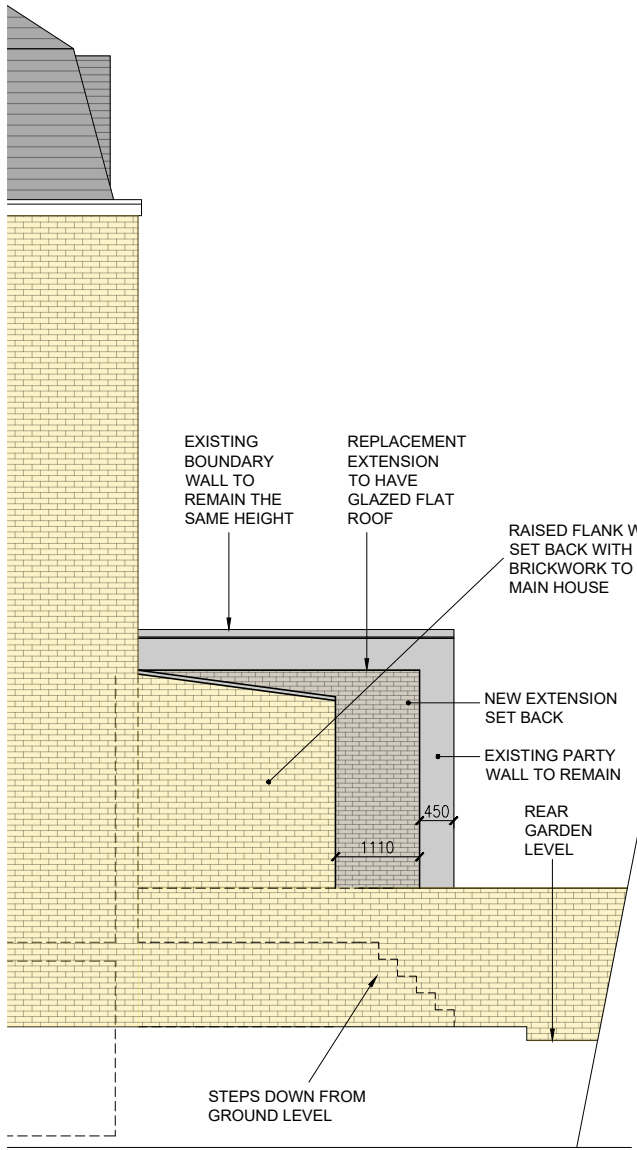

PROPOSED SIDE ELEVATION  
SCALE 1:100

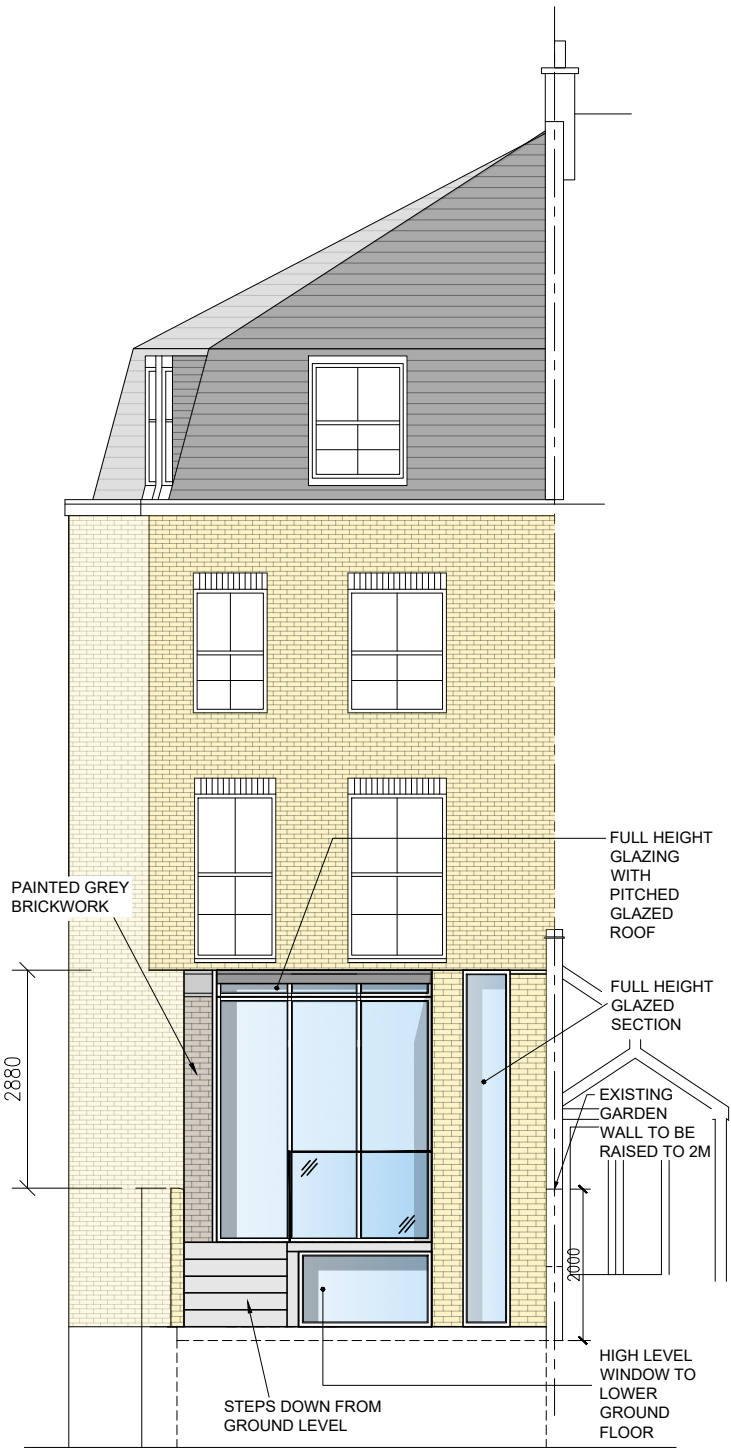

PROPOSED REAR ELEVATION  
SCALE 1:100



All dimensions must be checked on site and not scaled from this drawing. Any dimensional discrepancies discovered must be reported to the Surveyor before proceeding. This drawing is to be read in conjunction with all relevant documents.

This drawing is copyright © and may not be reproduced without permission

Revisions	
A	07/06/22 Pitched & flat roof glazing amended

CLIENT  
AFLUX

JOB DESCRIPTION  
2 Berkley Road  
Primrose Hill

DRAWING TITLE  
Existing & Proposed Elevations

Scale	Date	Drawn	Checked
1:100@ A3	MAR 22	AJ	SC

**cubic**  
Cubic Building Surveying  
"Trading style of Cubic Property Consulting Ltd"  
Verona, Bolney Road, Lower Shiplake  
Henley-on-thames, RG9 3NT  
www.cubicbs.co.uk  
T: 07961 111245

Drawing Number  
C33185-102 A



EXISTING FRONT ELEVATION  
SCALE 1:100



PROPOSED FRONT ELEVATION  
SCALE 1:100  
NO CHANGE TO THIS ELEVATION



All dimensions must be checked on site and not scaled from this drawing. Any dimensional discrepancies discovered must be reported to the Surveyor before proceeding. This drawing is to be read in conjunction with all relevant documents.

This drawing is copyright © and may not be reproduced without permission

Revisions

-	-	-

CLIENT

AFLUX

JOB DESCRIPTION

2 Berkley Road  
Primrose Hill

DRAWING TITLE

Existing & Proposed Front Elevations


Scale	Date	Drawn	Checked
1:100@ A3	MAR 22	AJ	SC





**Cubic Building Surveying**  
"Trading style of Cubic Property Consulting Ltd"  
Verona, Bolney Road, Lower Shiplake  
Henley-on-thames, RG9 3NT  
www.cubicbs.co.uk  
T: 07961 111245

Drawing Number	C33185-103
----------------	------------


10cm

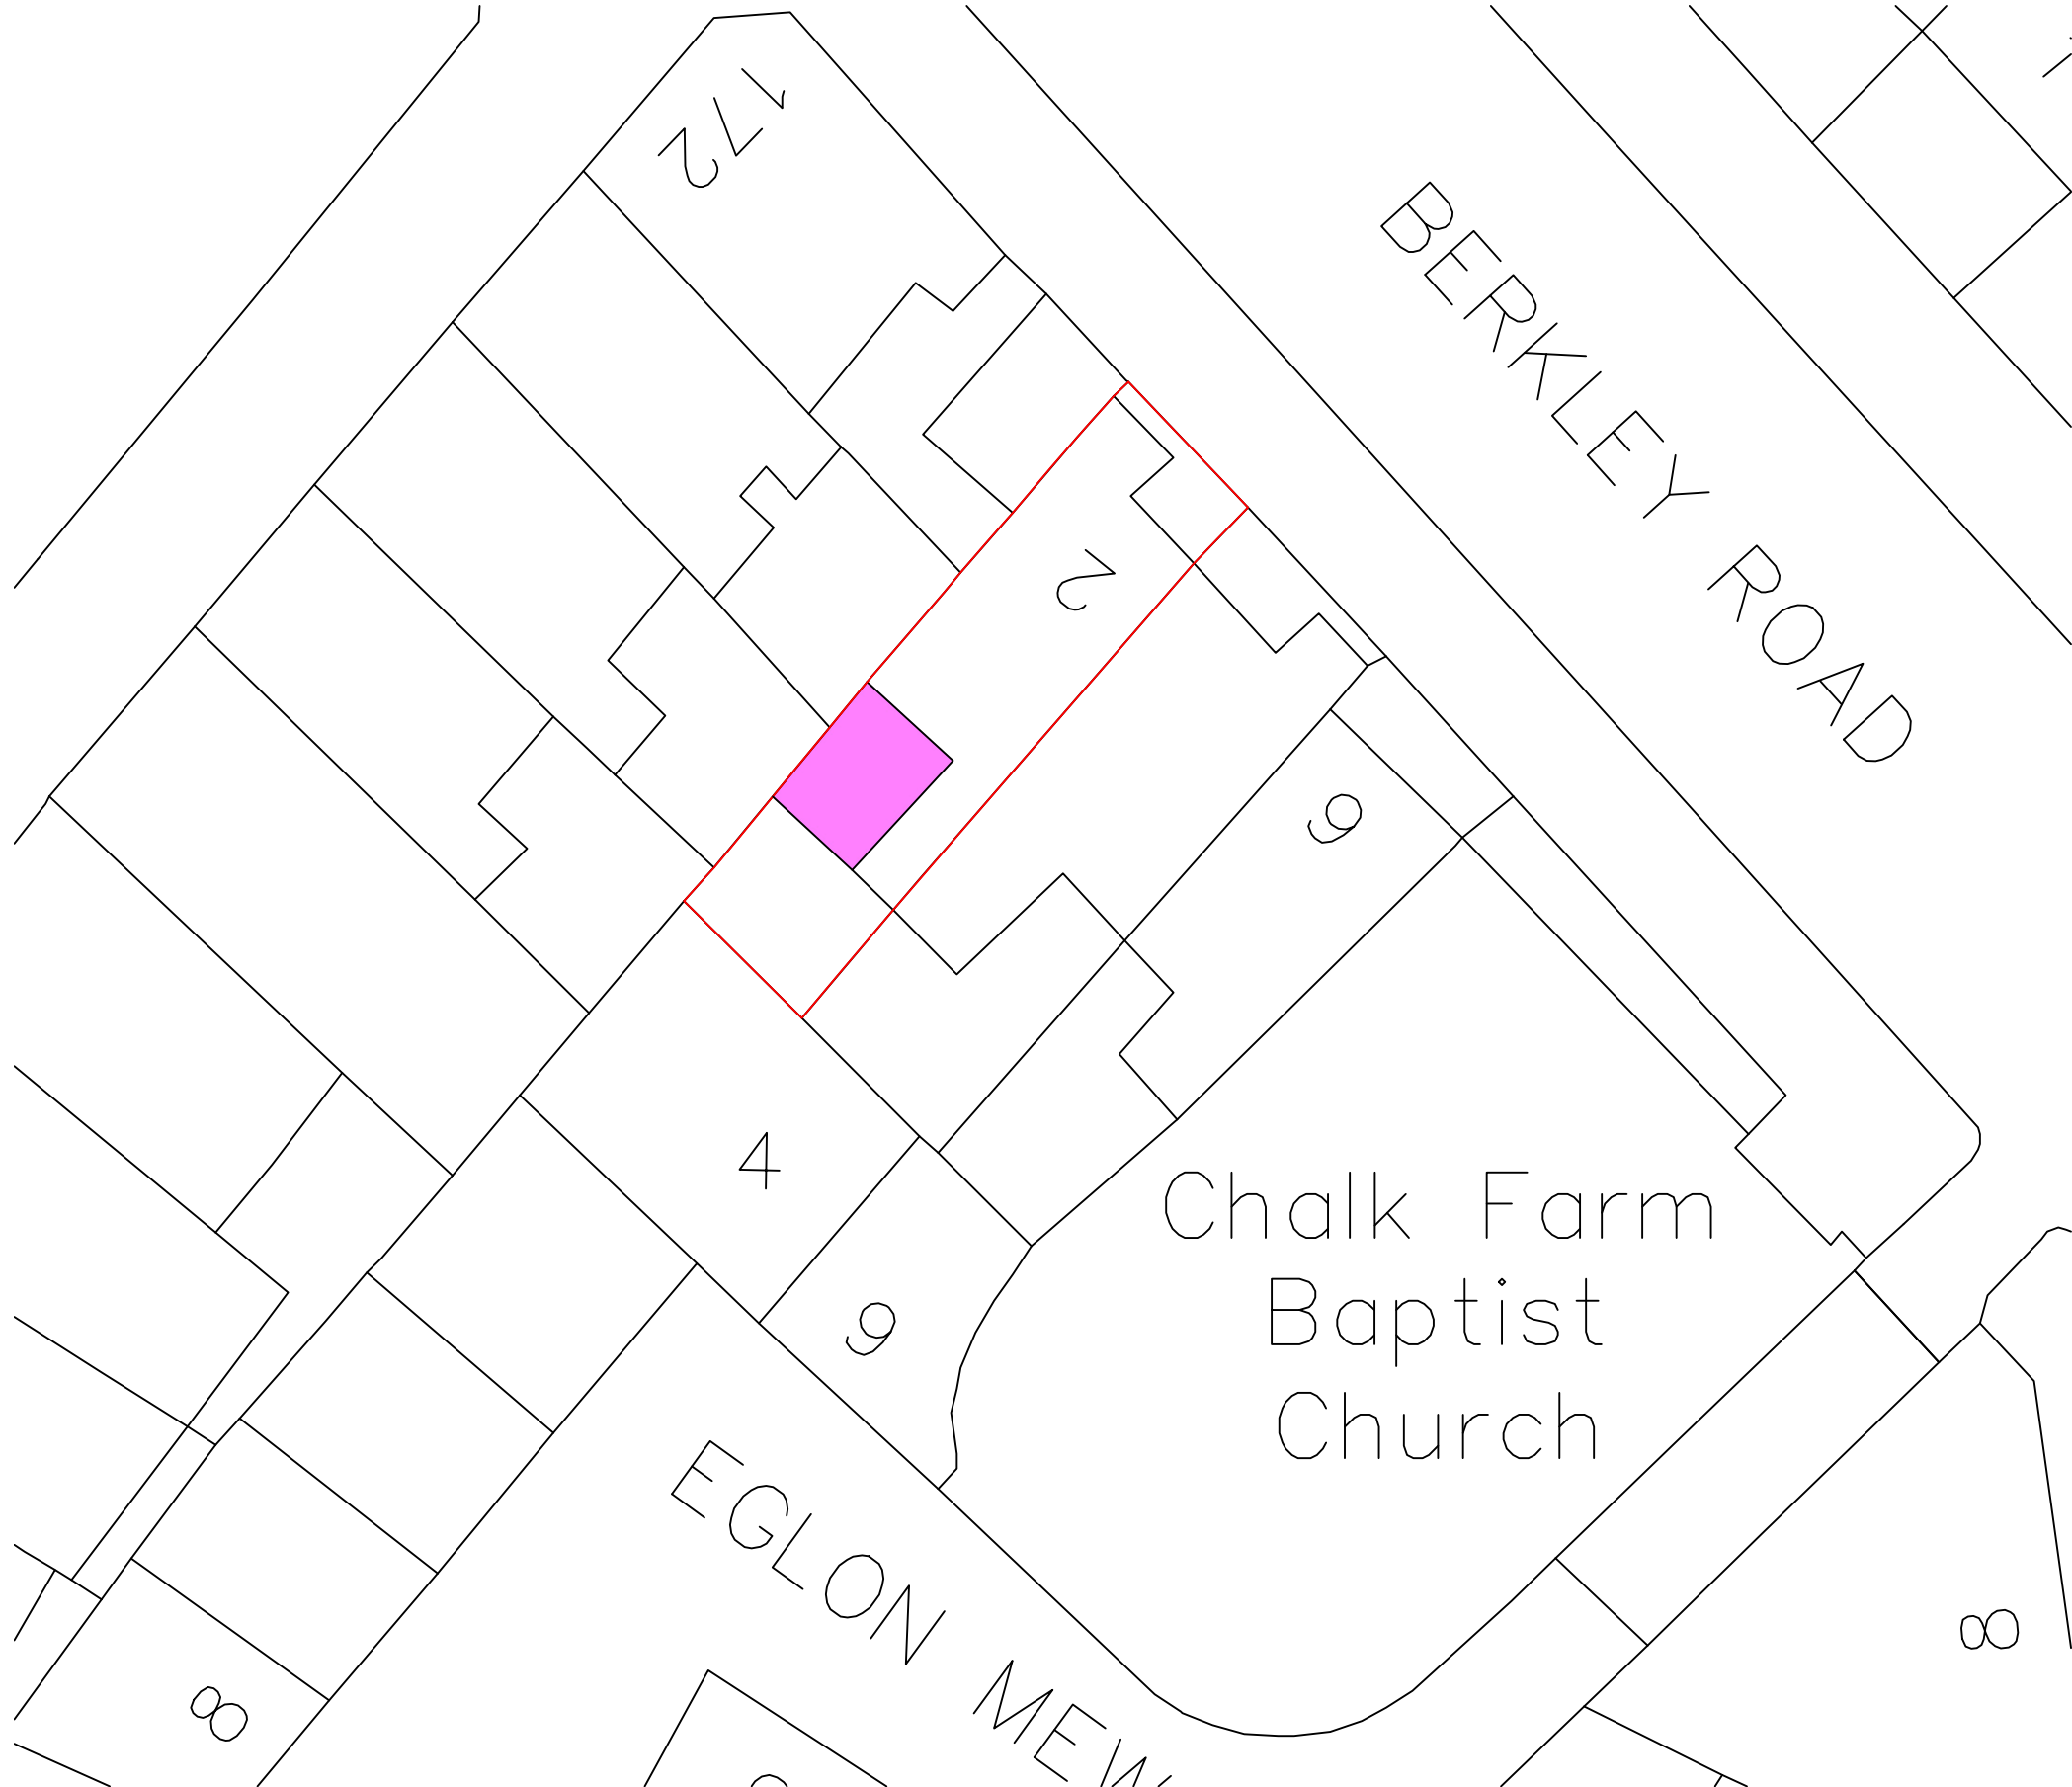

BLOCK PLAN  
Scale 1:200

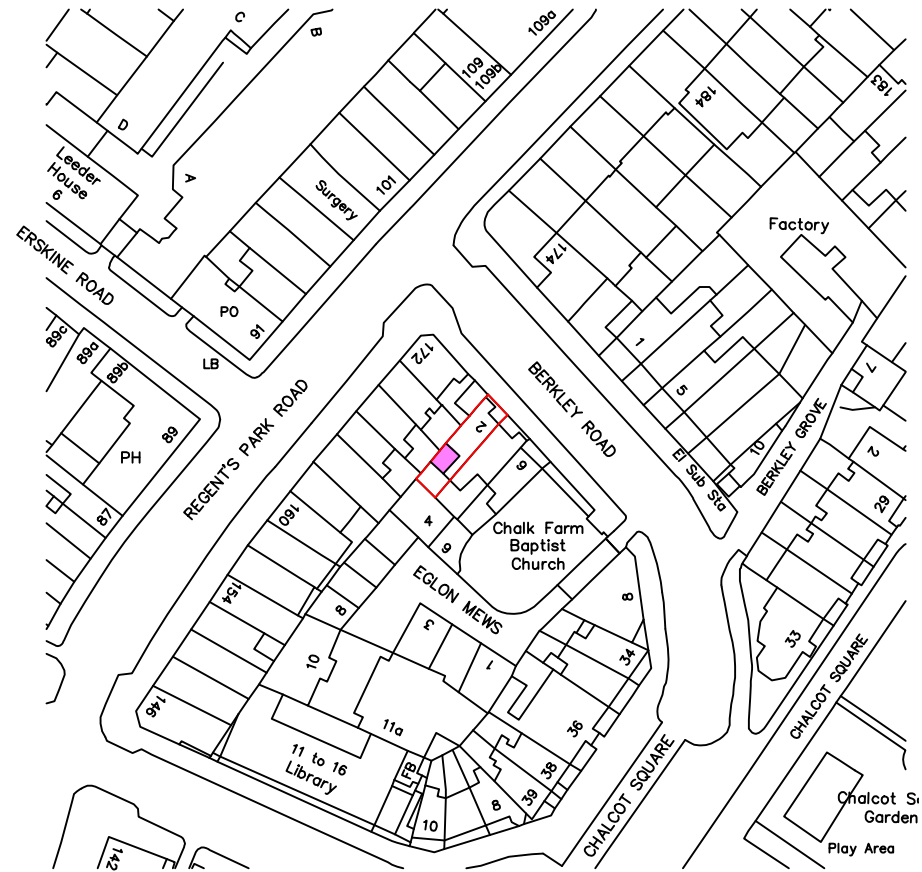 

LOCATION PLAN  
Scale 1:1250

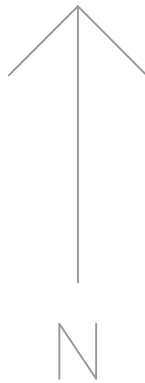

All dimensions must be checked on site and not scaled from this drawing. Any dimensional discrepancies discovered must be reported to the Surveyor before proceeding. This drawing is to be read in conjunction with all relevant documents.

This drawing is copyright © and may not be reproduced without permission

Revisions		
-	-	-

CLIENT

AFLUX

JOB DESCRIPTION

2 Berkley Road  
Primrose Hill

DRAWING TITLE

Site Location and Block Plans

Scale	Date	Drawn	Checked
1:100@ A3	MAR 22	AJ	SC



Cubic Building Surveying  
"Trading style of Cubic Property Consulting Ltd"  
Verona, Bolney Road, Lower Shiplake  
Henley-on-thames, RG9 3NT  
www.cubicbs.co.uk  
T: 07961 111245

Drawing Number	C33185-104
----------------	------------