

- NOTES:
1. THIS DRAWING IS NOT FOR CONSTRUCTION PURPOSES.
  2. ALL DIMENSIONS ARE IN MILLIMETRES.
  3. FIGURED DIMENSIONS OVER RULE SCALED DIMENSIONS ONLY SCALE FOR PLANNING PURPOSES.
  4. FIGURED DIMENSIONS TO BE CHECKED ON SITE PRIOR TO CONSTRUCTION ARCHITECT T BE ADVISED OF ANY DISCREPANCIES
  5. READ IN CONJUNCTION WITH ALL ASSOCIATED DRAWINGS




Rear Elevation



Front Elevation



Railing detail

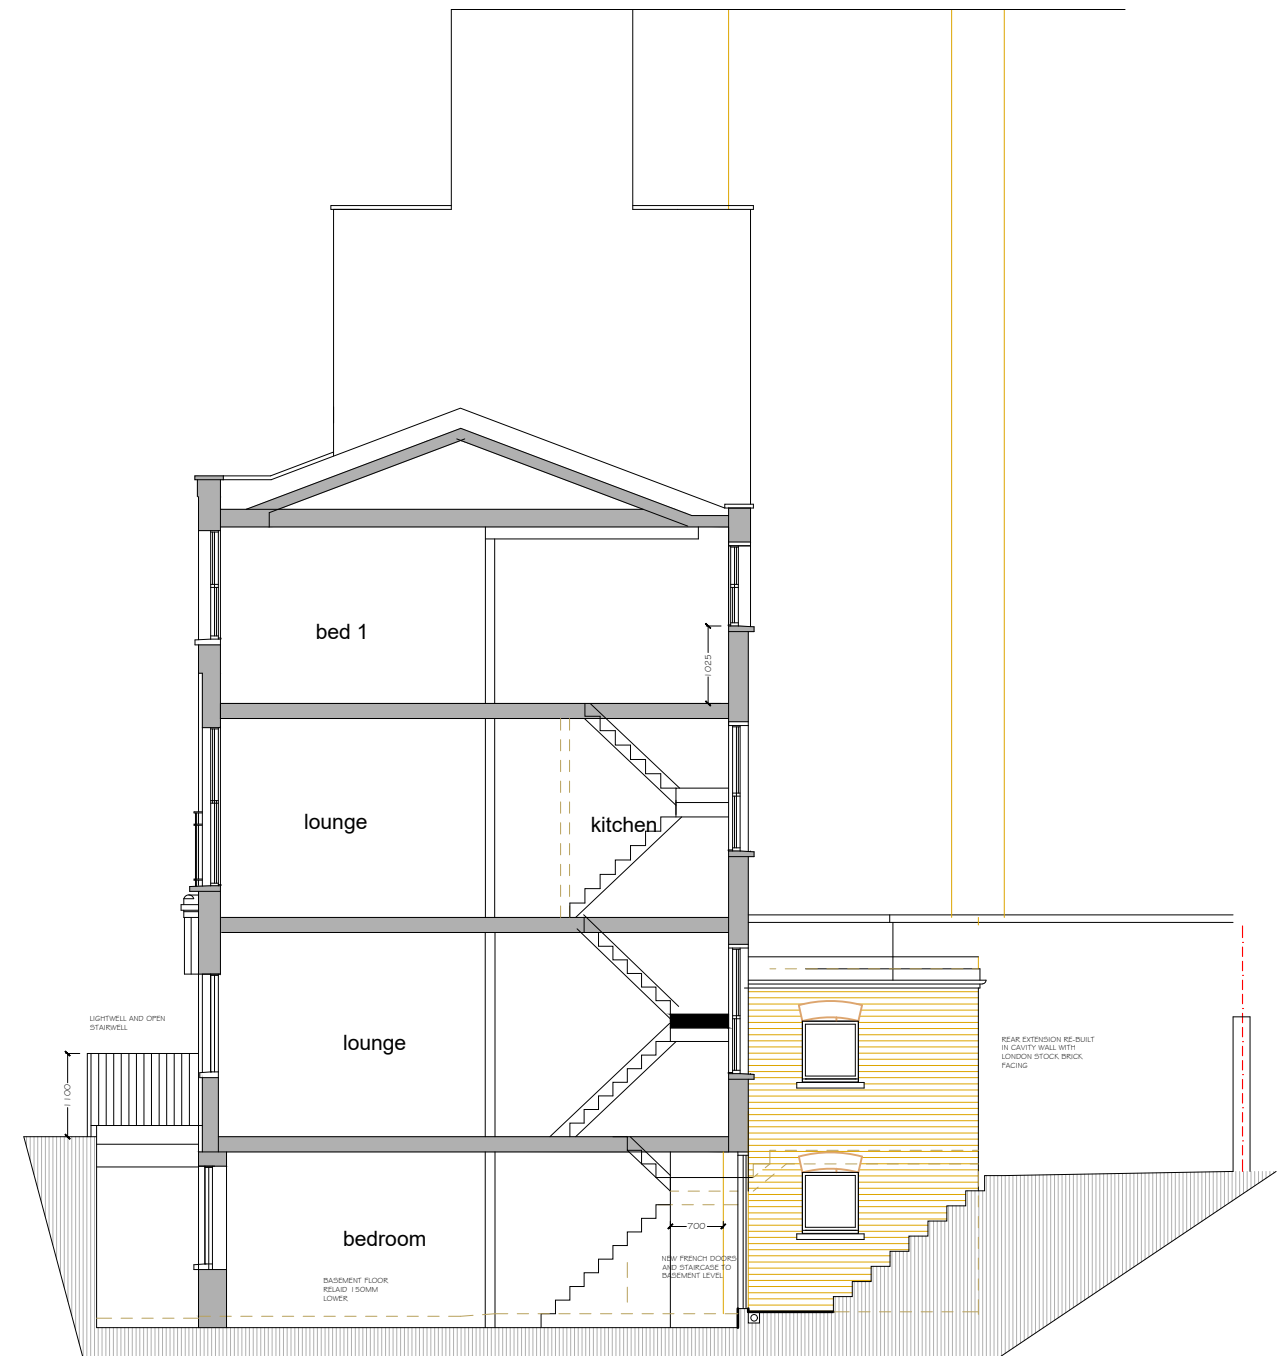

Section

REV B RAILING DETAILS ADDED.

JUNE 2022



scale in metres

**RICHARD BONSHOR RIBA**

3 CHURCH CLOSE , BUCKLESHAM, IPSWICH IP10 0DU TEL/FAX: 01473 659915

PROJECT: 184 EVERSOLT STREET, LONDON

DRAWING PROPOSED SECTION AND ELEVATIONS

SCALE 1:100

DRAWING No . 202134-P-06

rev **B**