

Flat A, 40 Earlham Street



0 50  
Metres



Scale: 1:1250 @ A4

Drawing Status:  
Planning

Project Address:

Flat A  
40 Earlham St.  
London

Drawing Status:

Proposed Drawings

Flat 01 - 40 Earlham St

Proposed - Site Location Plan

Project number	Project Number	A200
Date	Issue Date	
Drawn by	Author	
Checked by	Checker	
		Scale

Drawing Status:  
Planning

Project Address:  
Flat A  
40 Earlham St.  
London


Drawing Status:

Proposed Drawings


Flat 01 - 40 Earlham St

Proposed Drawings


Project Number	A201
Date	
Drawn by	
Checked by	
Issue Date	LV
Scale	1 : 100

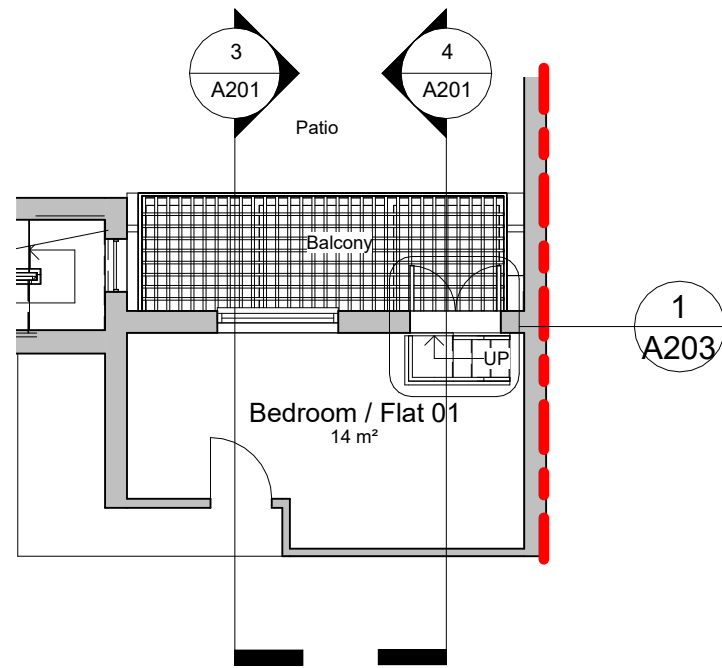


**1 First Floor**  
1 : 100

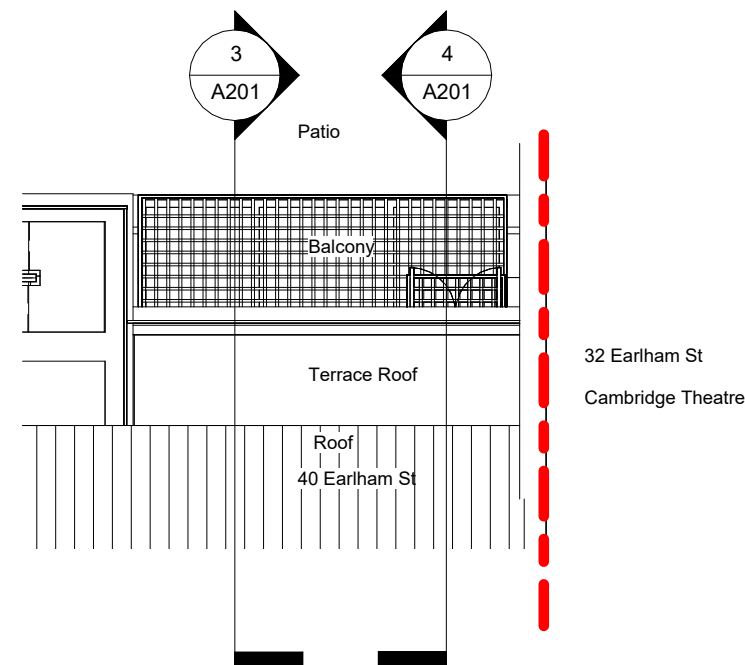


**2 Site**  
1 : 100

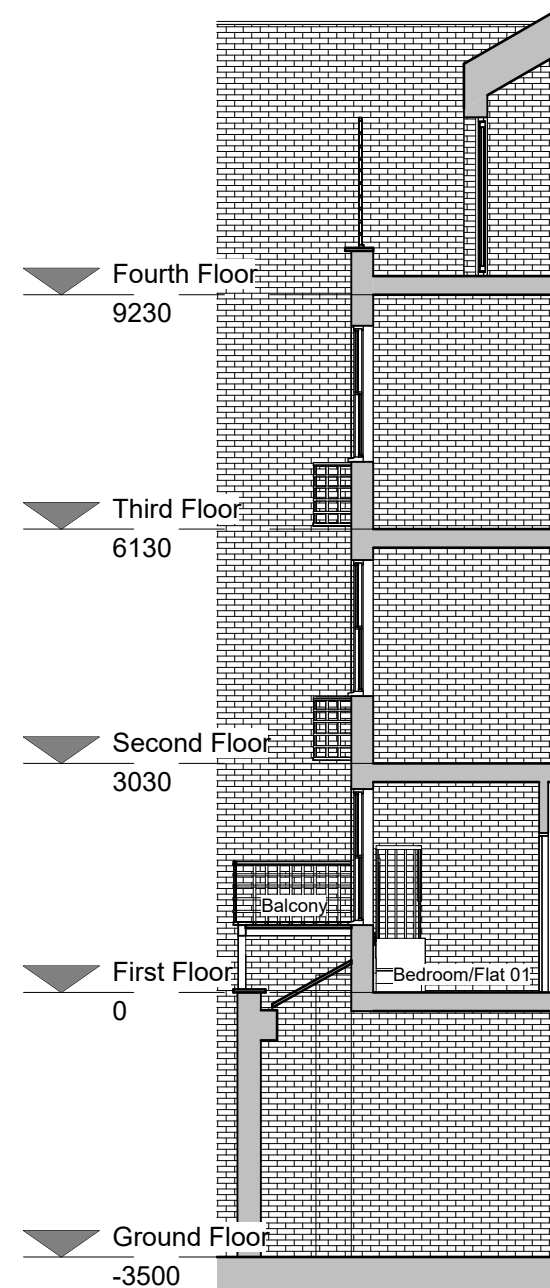

**3 Section 1**  
1 : 100

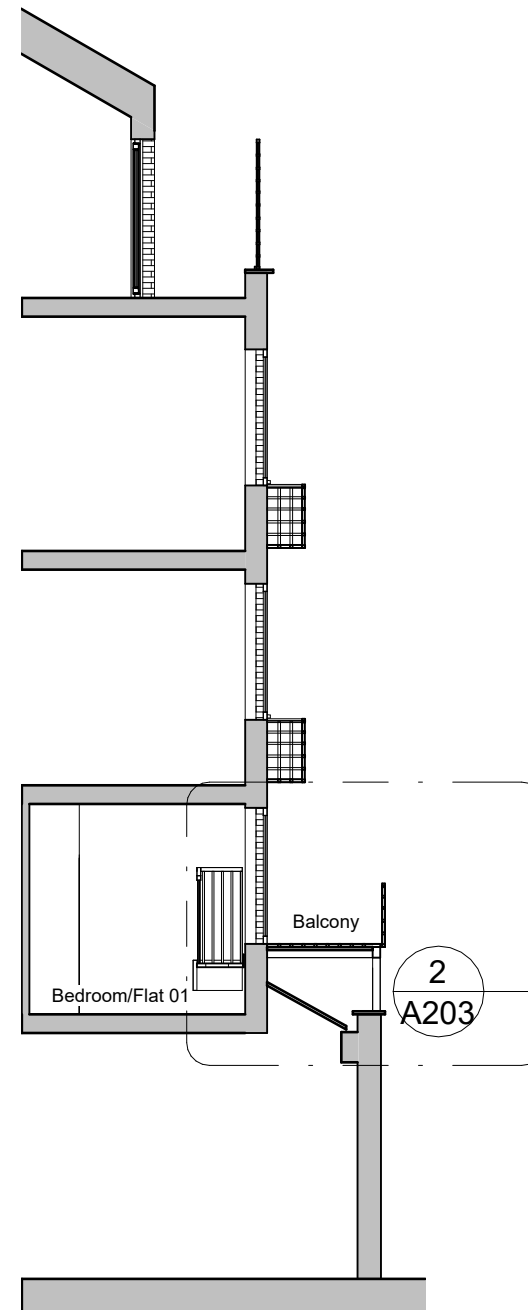

**4 Section 2**  
1 : 100

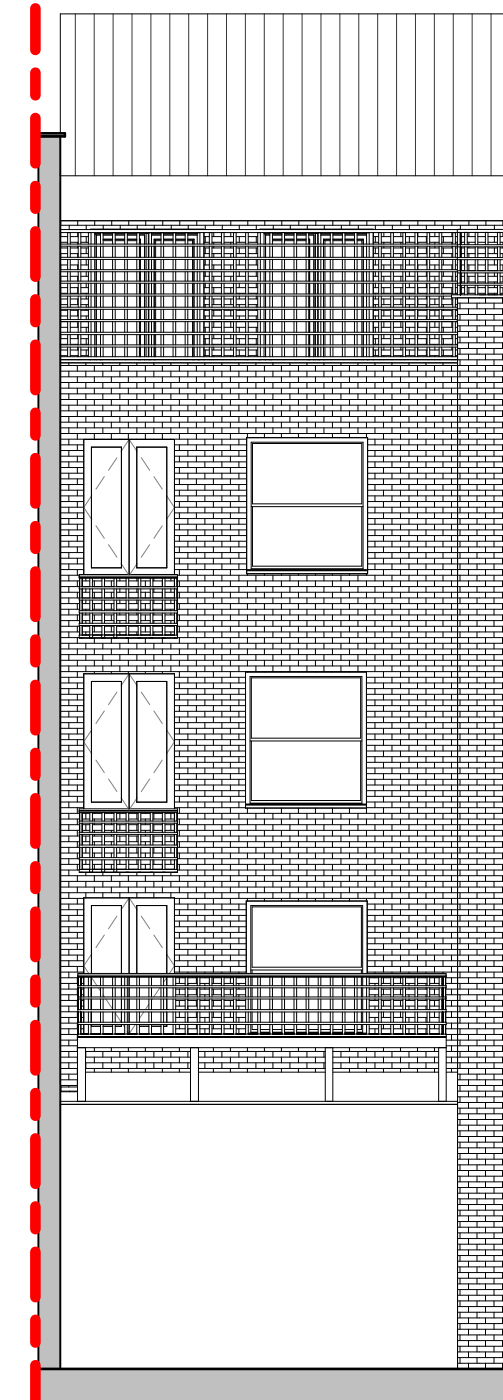

**5 Rear Elevation**  
1 : 100



Drawing Status:  
Planning

Project Address:

Flat A  
40 Earlham St.  
London

Drawing Status:

Proposed Drawings

Flat 01 - 40 Earlham St

Proposed 3D Views

Project number	Project Number	A202
Date	Issue Date	
Drawn by	Author	
Checked by	Checker	
		Scale



1 3D View 1



2 {3D}

**Drawing Status:**  
Planning

**Project Address:**

Flat A  
40 Earlham St.  
London


**Drawing Status:**

Proposed Drawings

Flat 01 - 40 Earlham St

Proposed - Window Details


Project Number	A203
Date	
Drawn by	
Checked by	
Issue Date	A203
Author	
Checker	
Scale	
	1 : 20

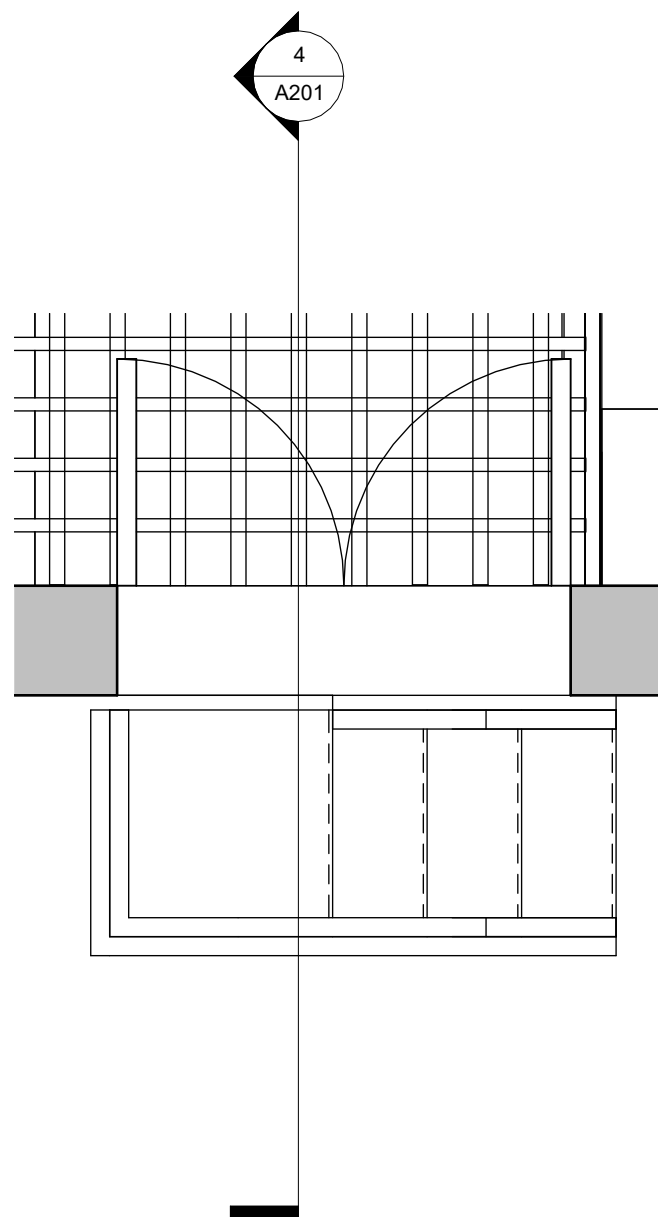

1

**First Floor - Detail**

1 : 20

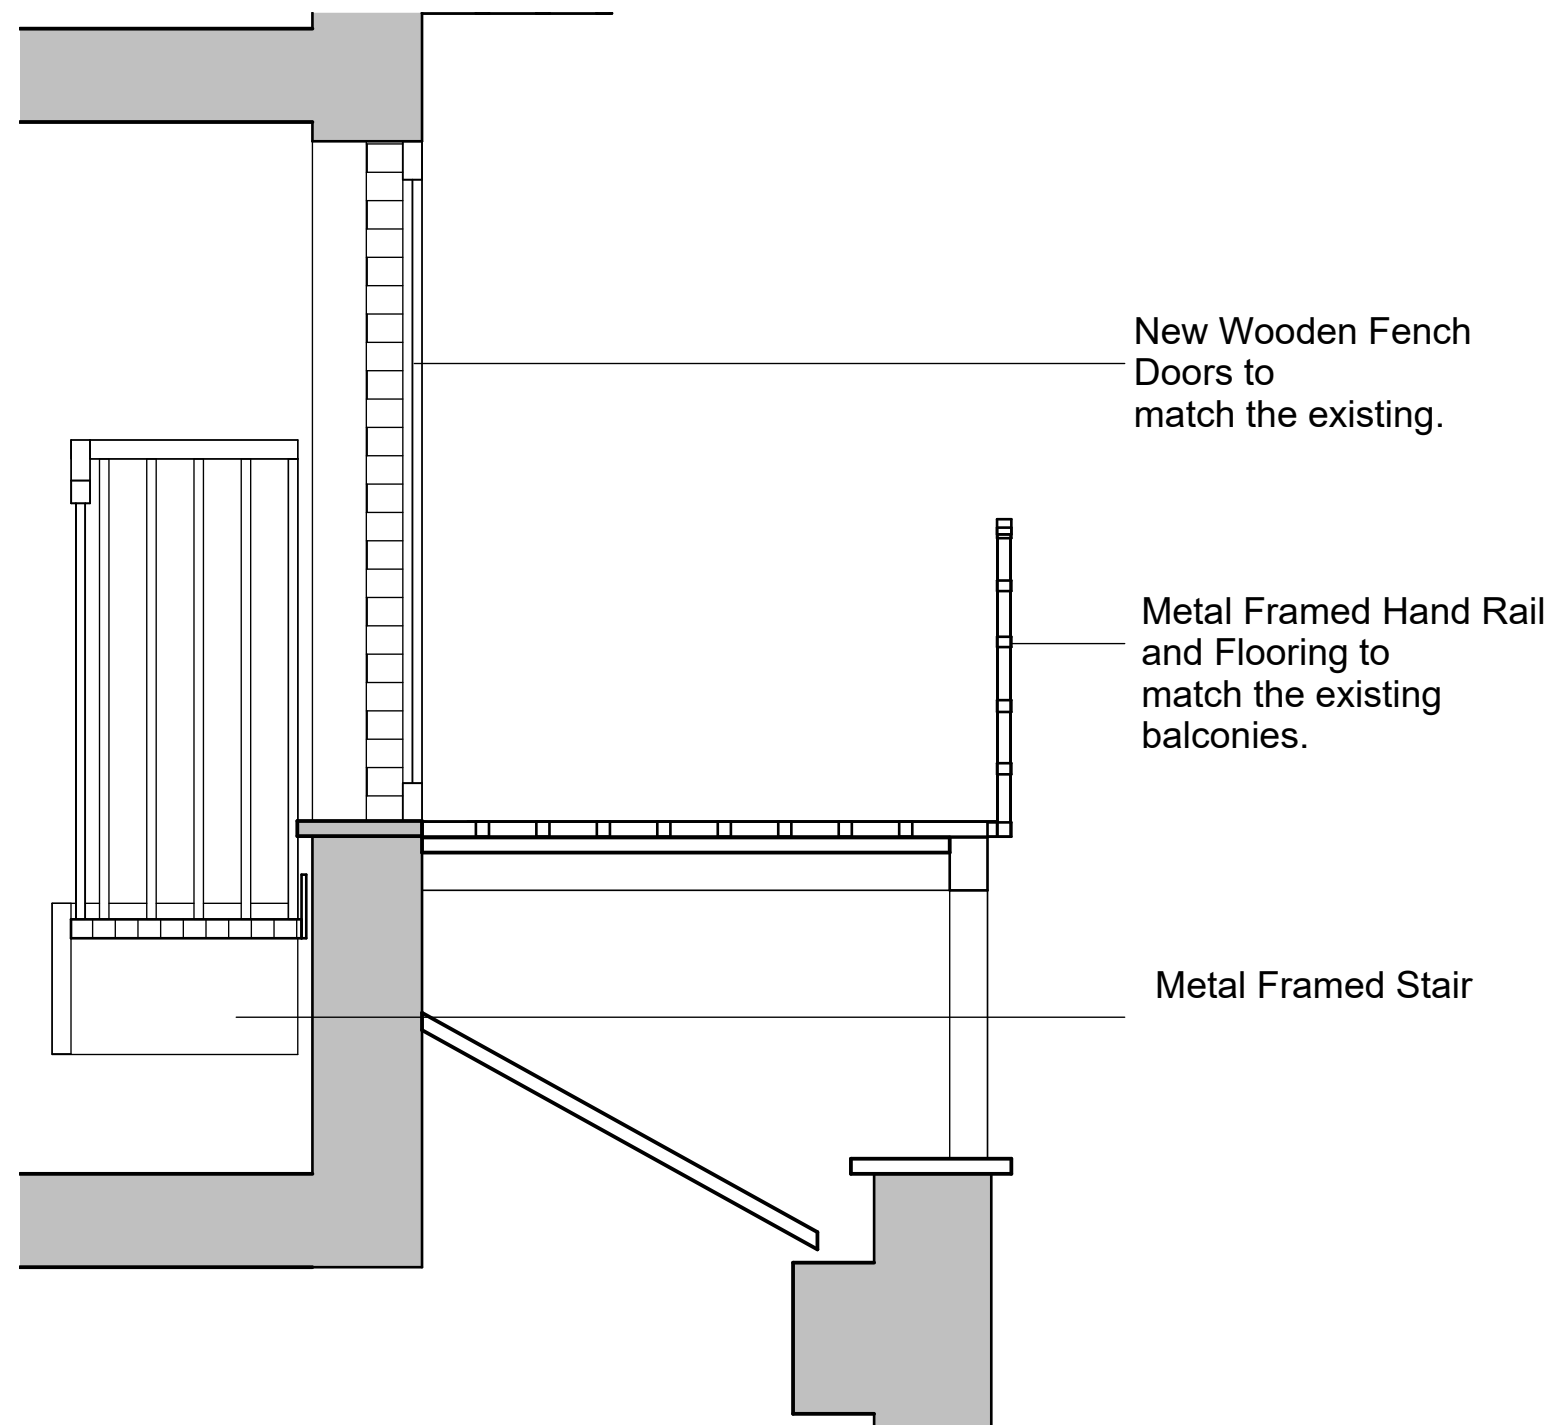

2

**Section 2 - Detail**

1 : 20