



REVISION DETAILS		DATE	DRW	CHK
A	ISSUED FOR PLANNING	24.05.21	MIDA	MIDA

DRAWING NO.

0001

Issued 21.05.21

Revision A

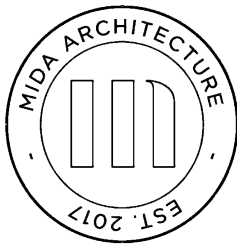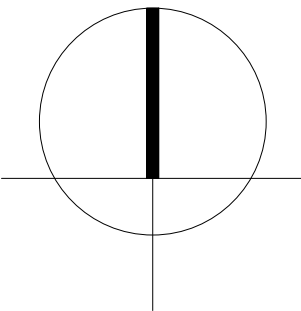

MIDA ARCHITECTURE LTD
76 Portland Place
London
W1B 1NT
info@mida-architecture.co.uk
+44 (0)207-998-3781
www.mida-architecture.co.uk


PROJECT
100-112 SOUTHAMPTON ROW, LONDON, WC1B 4BP

TITLE
EXISTING SITE PLAN

STATUS
PLANNING

DATE	REVISION	SCALE
21.05.21	A	1 : 500 @A1

01 EXISTING SITE PLAN 1:500

 


REVISION DETAILS		DATE	DRW	CHK
A	ISSUED FOR PLANNING	24.05.21	MIDA	MIDA

DRAWING NO.


0002

Issued 21.05.21

Revision A


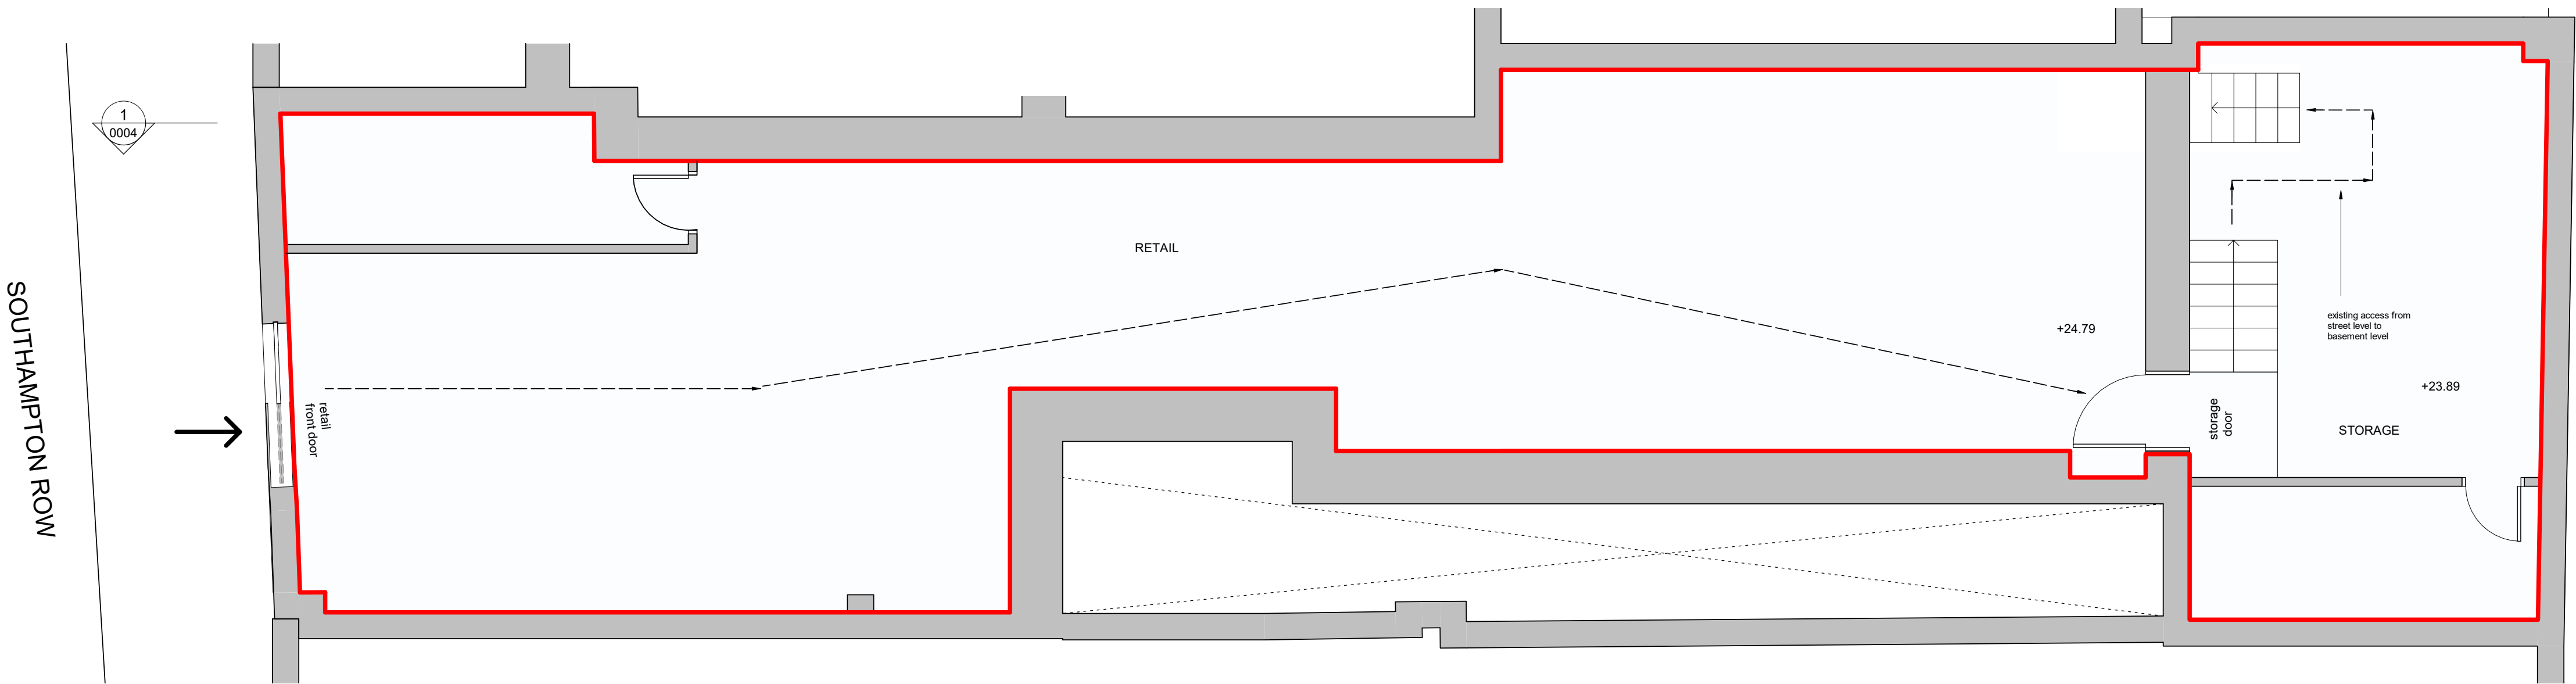


01 EXISTING GROUND FLOOR PLAN 1:50

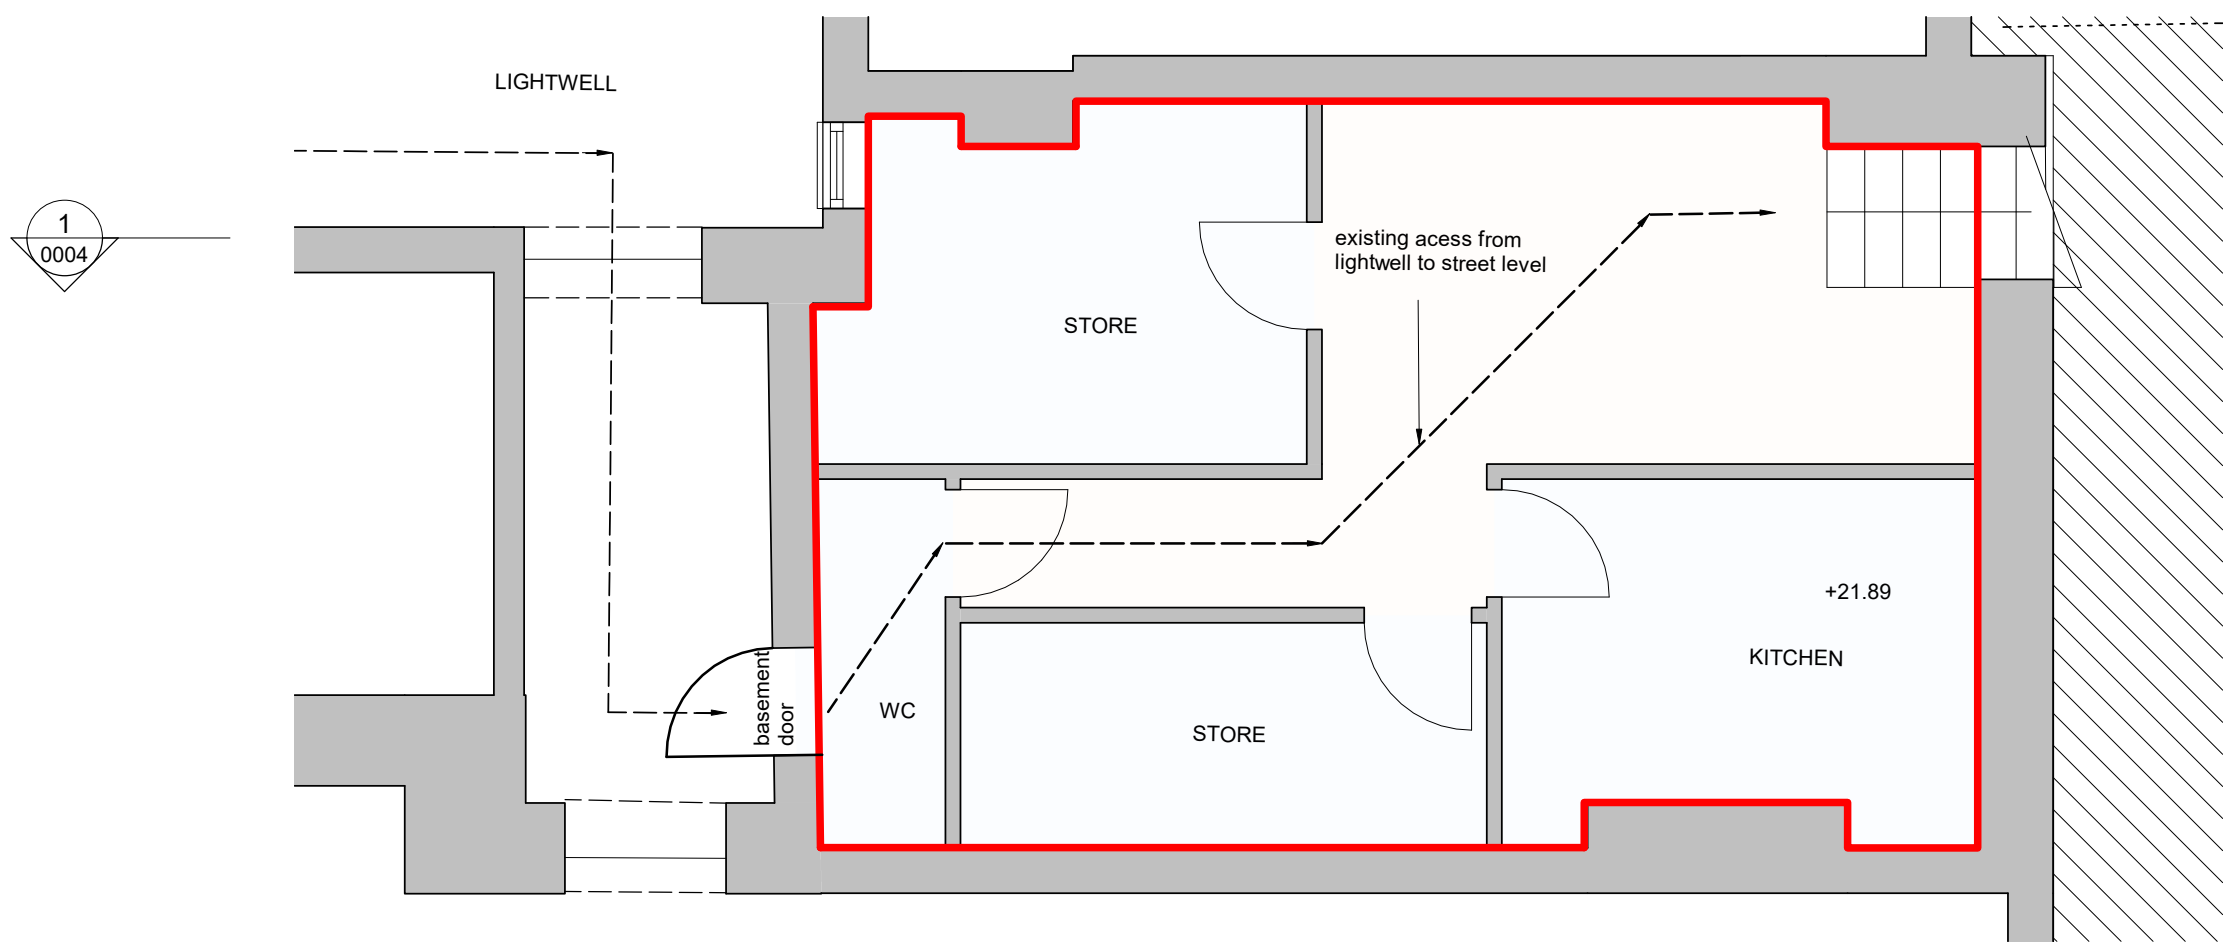

02 EXISTING BASEMENT PLAN 1:50

01 EXISTING PLANS 1:50

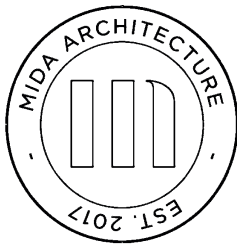 

MIDA ARCHITECTURE LTD
76 Portland Place
London
W1B 1NT
info@mida-architecture.co.uk
+44 (0)207-998-3781
www.mida-architecture.co.uk

PROJECT

100-112 SOUTHAMPTON ROW, LONDON, WC1B 4BP

TITLE

EXISTING PLANS

STATUS

PLANNING

DATE

21.05.21

REVISION

A

SCALE

1 : 50 @A1




REVISION DETAILS		DATE	DRW	CHK
A	ISSUED FOR PLANNING	24.05.21	MIDA	MIDA

DRAWING NO.

0003

Issued 21.05.21

Revision A

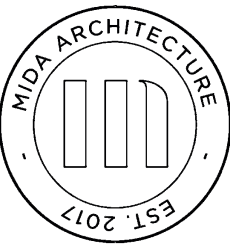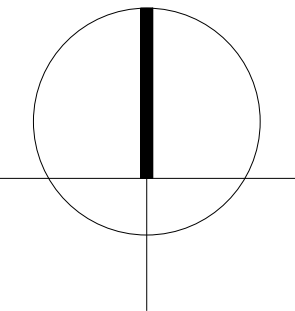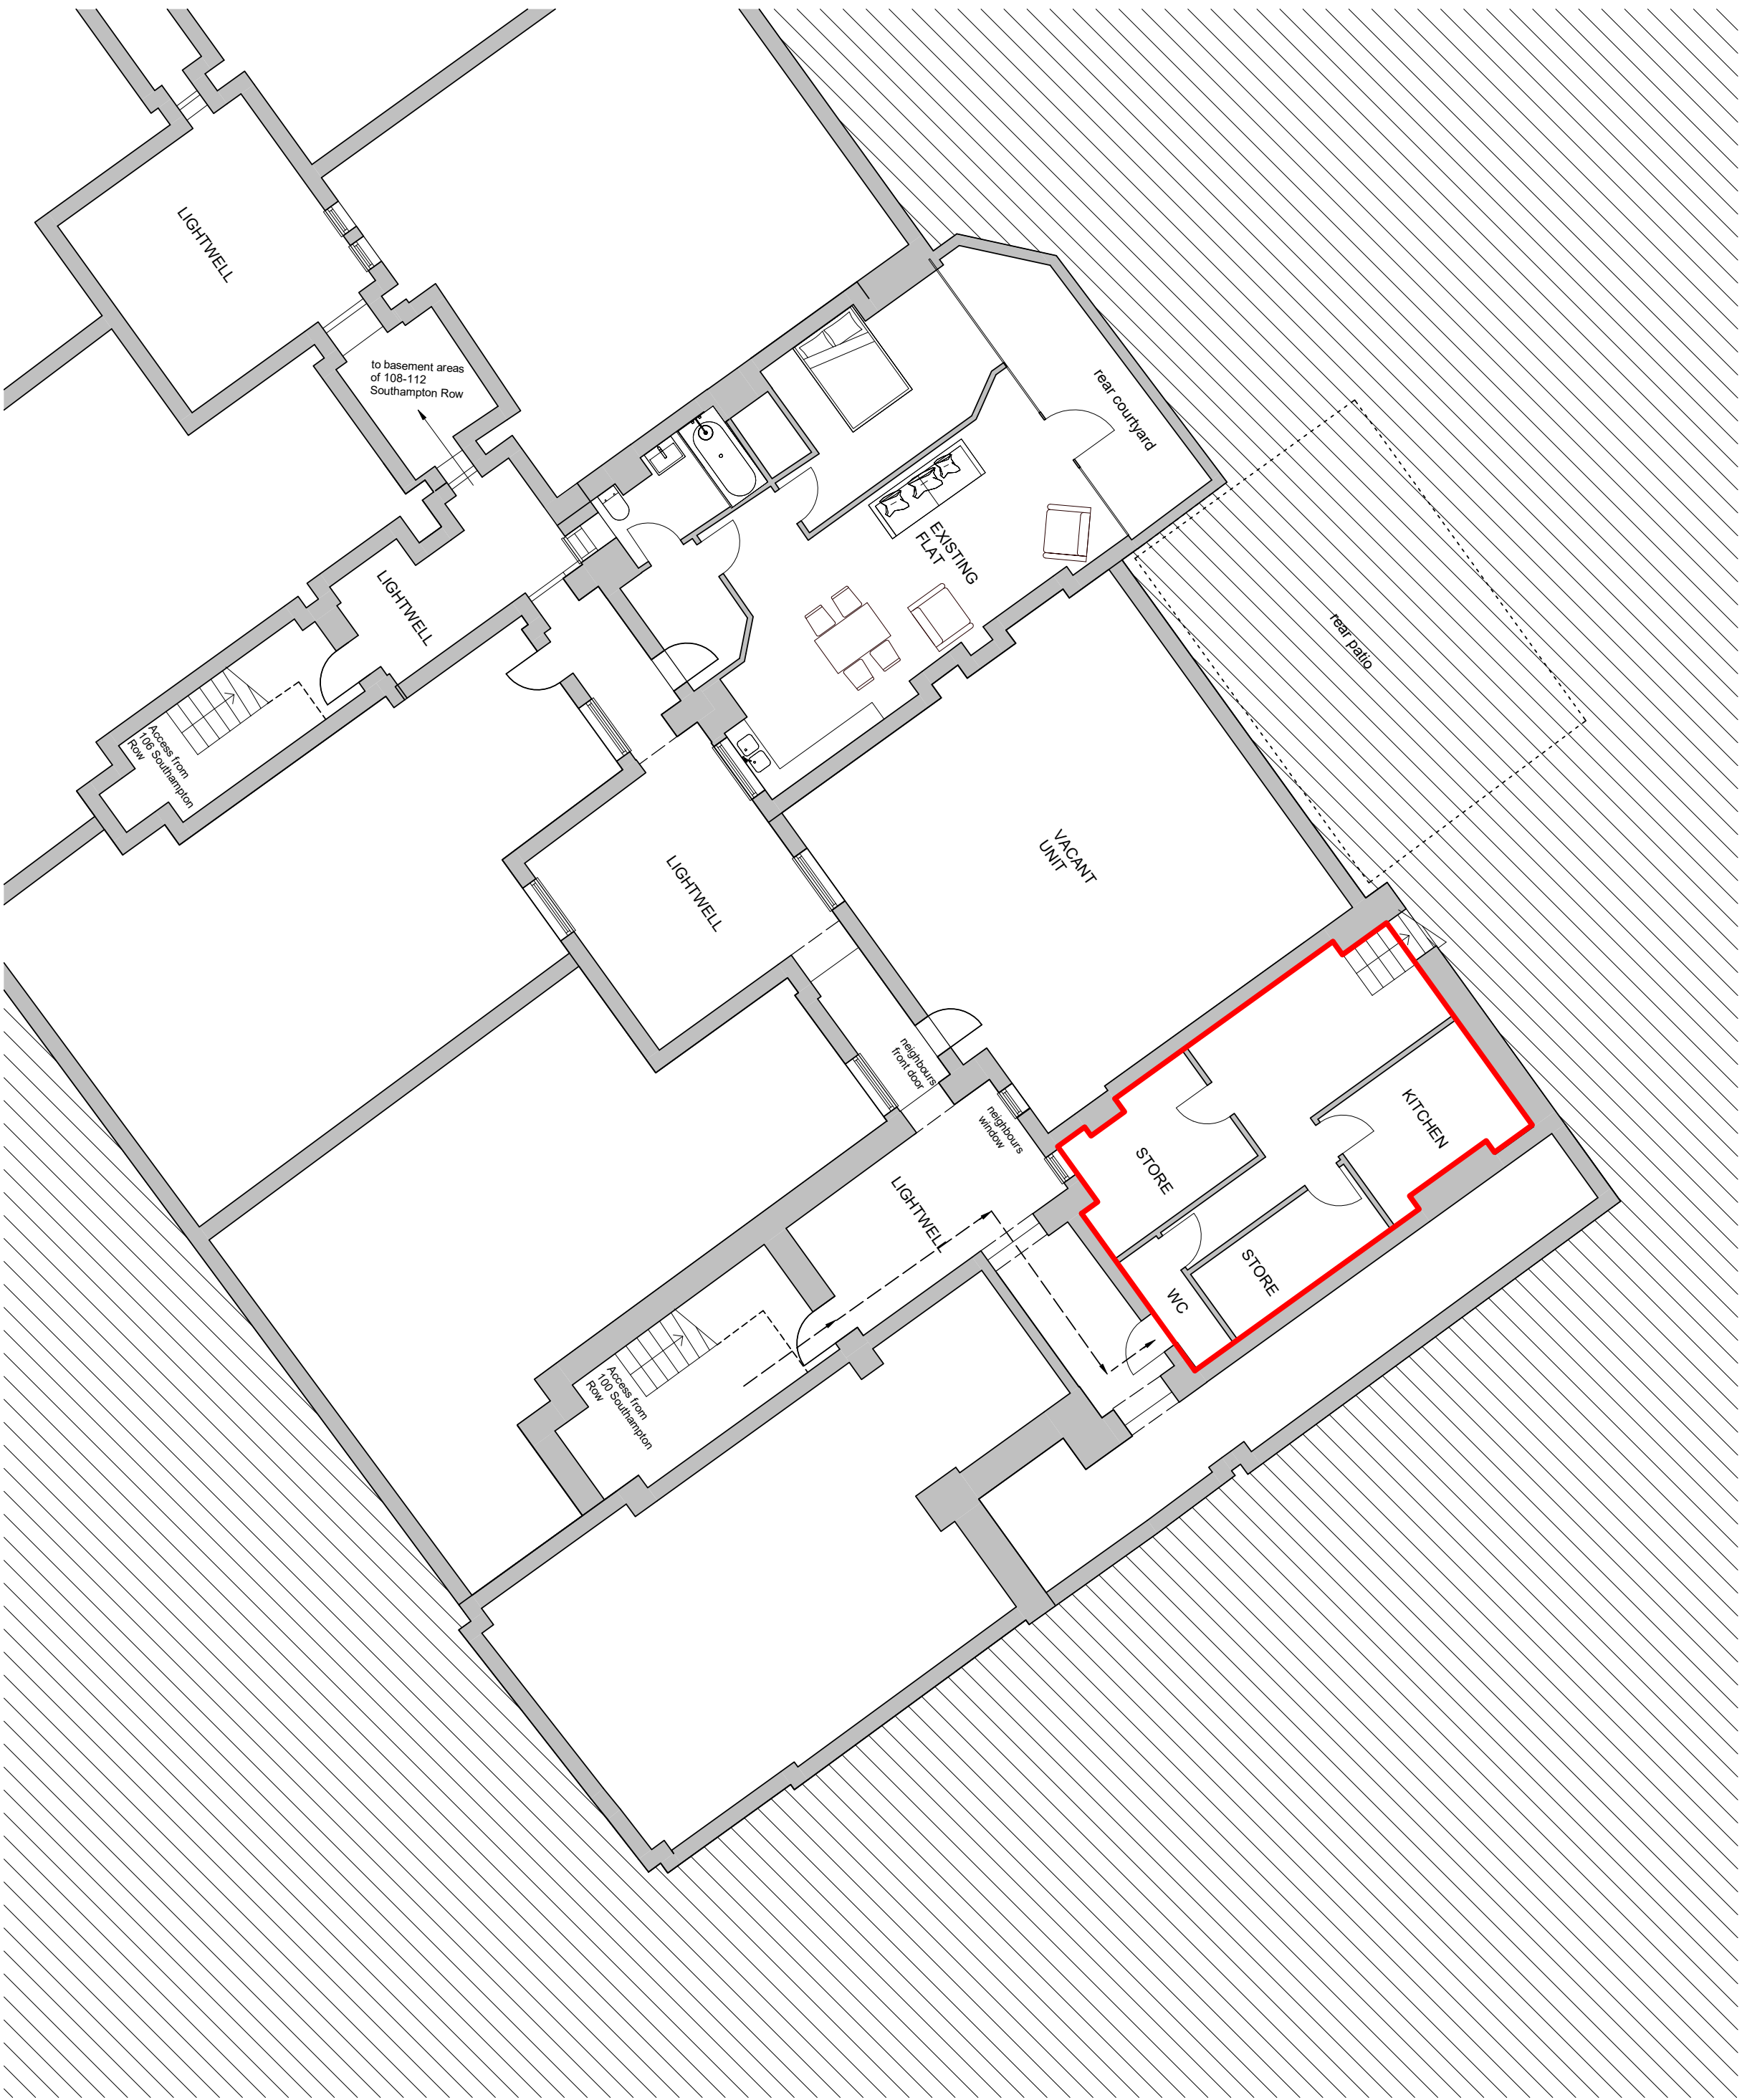

MIDA ARCHITECTURE LTD
76 Portland Place
London
W1B 1NT
info@mida-architecture.co.uk
+44 (0)207-998-3781
www.mida-architecture.co.uk

PROJECT
100-112 SOUTHAMPTON ROW, LONDON, WC1B 4BP

TITLE
EXISTING BASEMENT PLAN

STATUS
PLANNING

DATE
21.05.21

REVISION
A

SCALE
1 : 100 @A1

REVISION DETAILS		DATE	DRW	CHK
A	ISSUED FOR PLANNING	24.05.21	MIDA	MIDA

DRAWING NO.



0004

Issued 21.05.21

Revision A



01 EXISTING SECTION 01 1:50

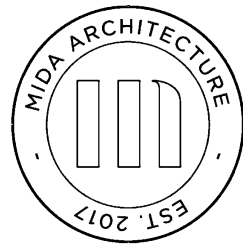 

MIDA ARCHITECTURE LTD
76 Portland Place
London
W1B 1NT
info@mida-architecture.co.uk
+44 (0)207-998-3781
www.mida-architecture.co.uk

PROJECT
100-112 SOUTHAMPTON ROW, LONDON, WC1B 4BP

TITLE
EXISTING SECTION 01

STATUS
PLANNING

DATE	REVISION	SCALE
21.05.21	A	1 : 50 @A1




REVISION DETAILS		DATE	DRW	CHK
A	ISSUED FOR PLANNING	24.05.21	MIDA	MIDA

DRAWING NO.

0005

Issued 21.05.21

Revision A

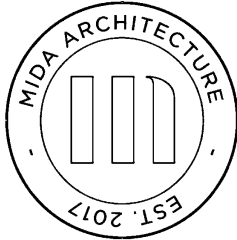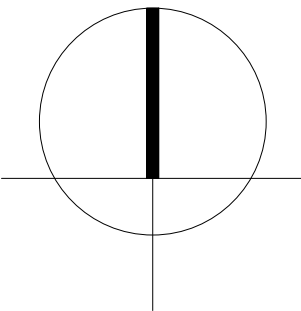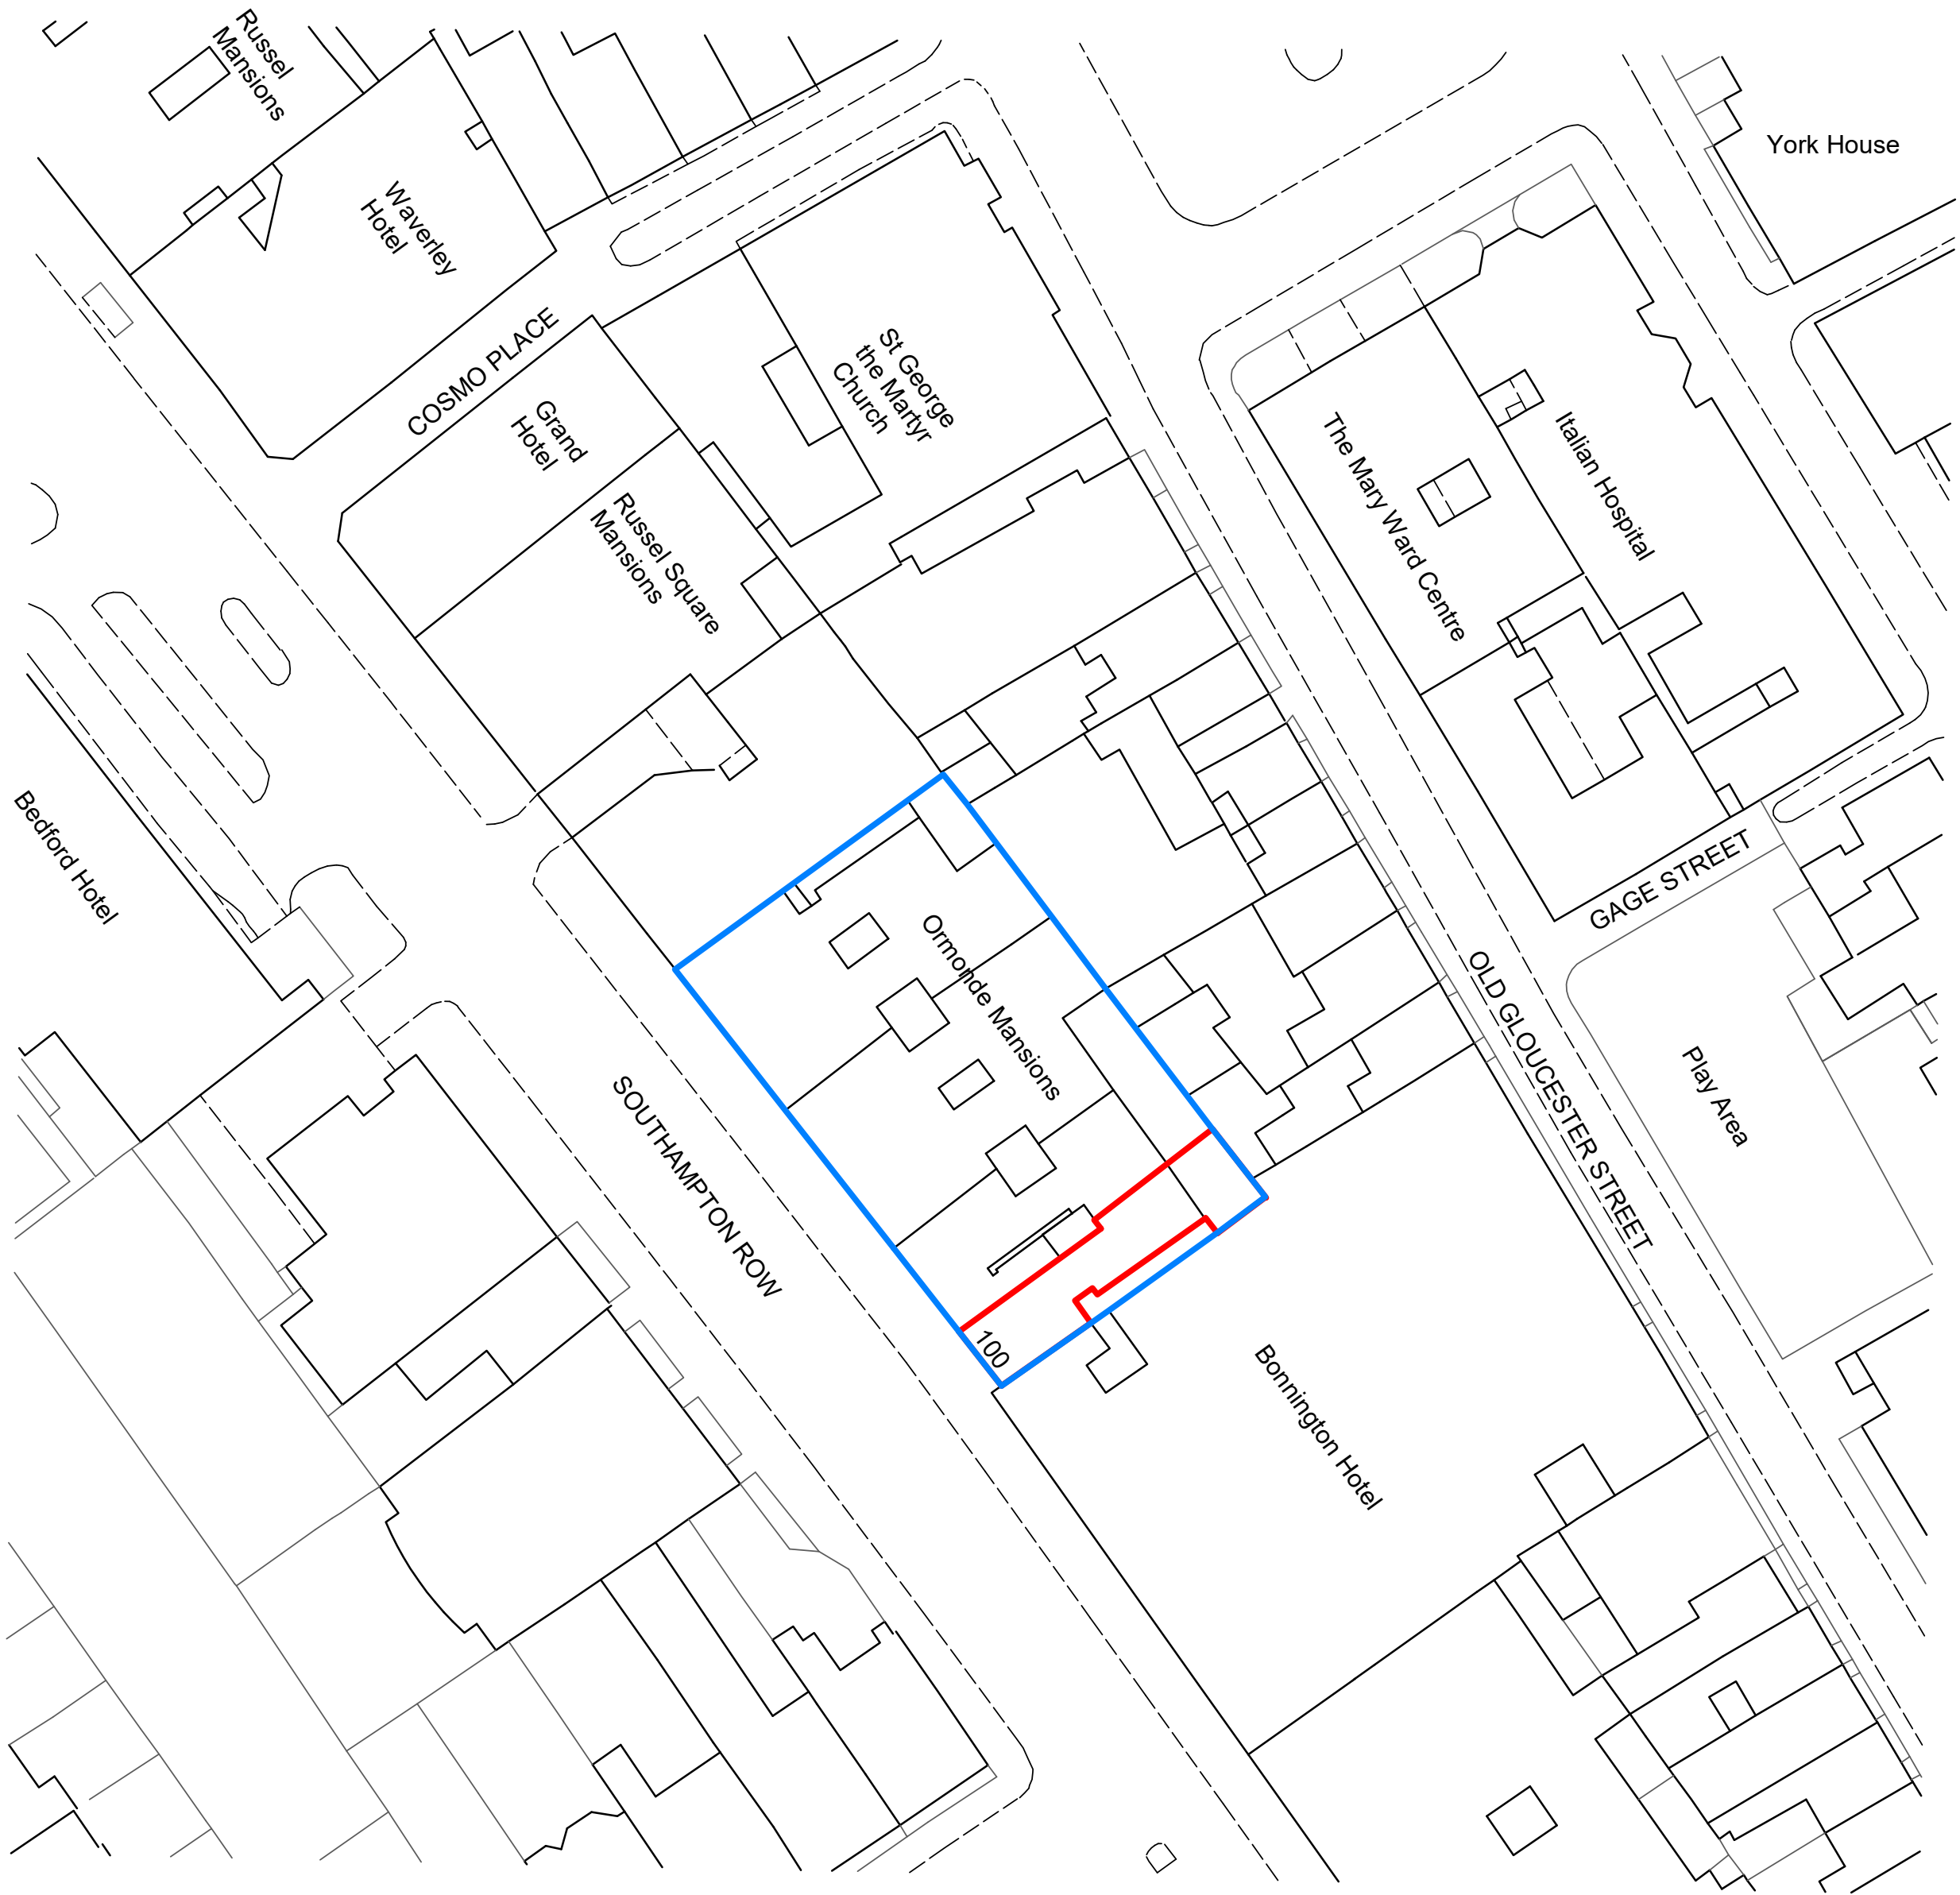

MIDA ARCHITECTURE LTD
76 Portland Place
London
W1B 1NT
info@mida-architecture.co.uk
+44 (0)207-998-3781
www.mida-architecture.co.uk

PROJECT
100-112 SOUTHAMPTON ROW, LONDON, WC1B 4BP

TITLE
PROPOSED SITE PLAN


STATUS
PLANNING

DATE	REVISION	SCALE
21.05.21	A	1 : 500 @A1

01

PROPOSED SITE PLAN

1:500

 


REVISION DETAILS		DATE	DRW	CHK
A	ISSUED FOR PLANNING	24.05.21	MIDA	MIDA

DRAWING NO.


0006

Issued 21.05.21



Revision A

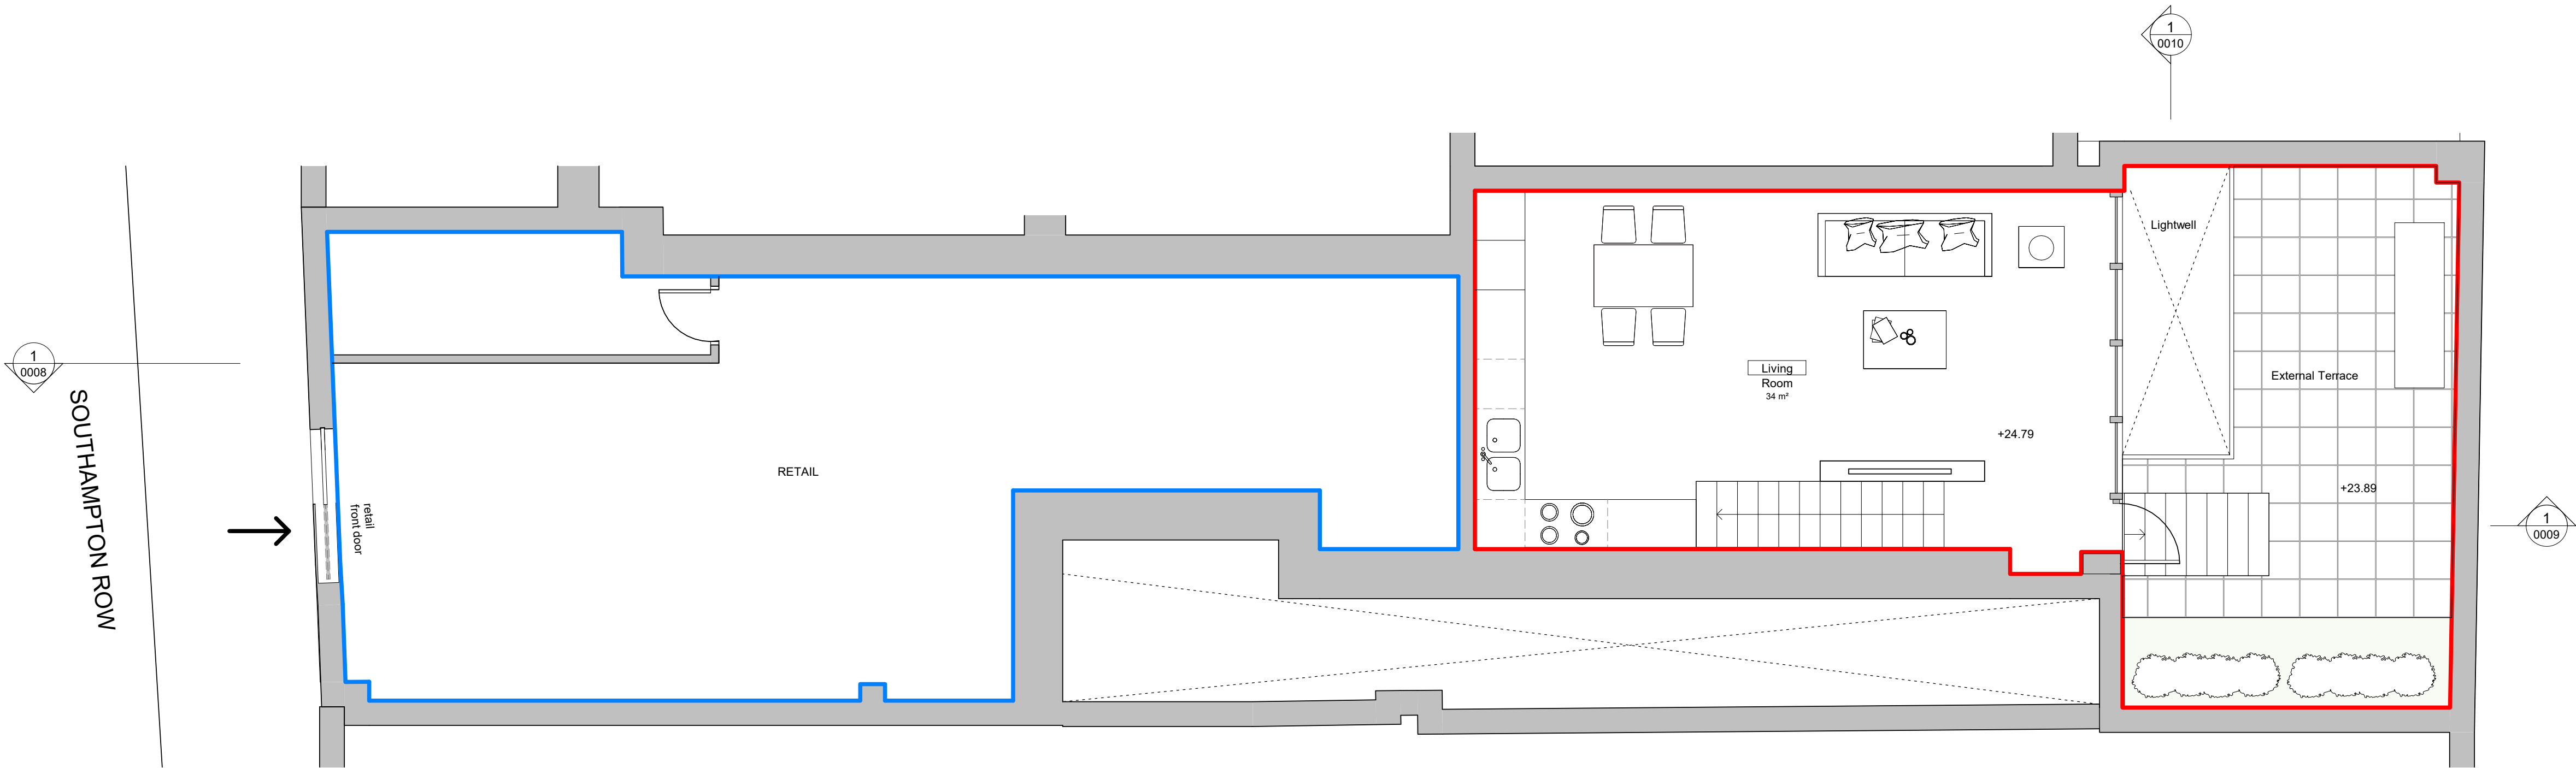

01 PROPOSED GROUND FLOOR PLAN 1:50

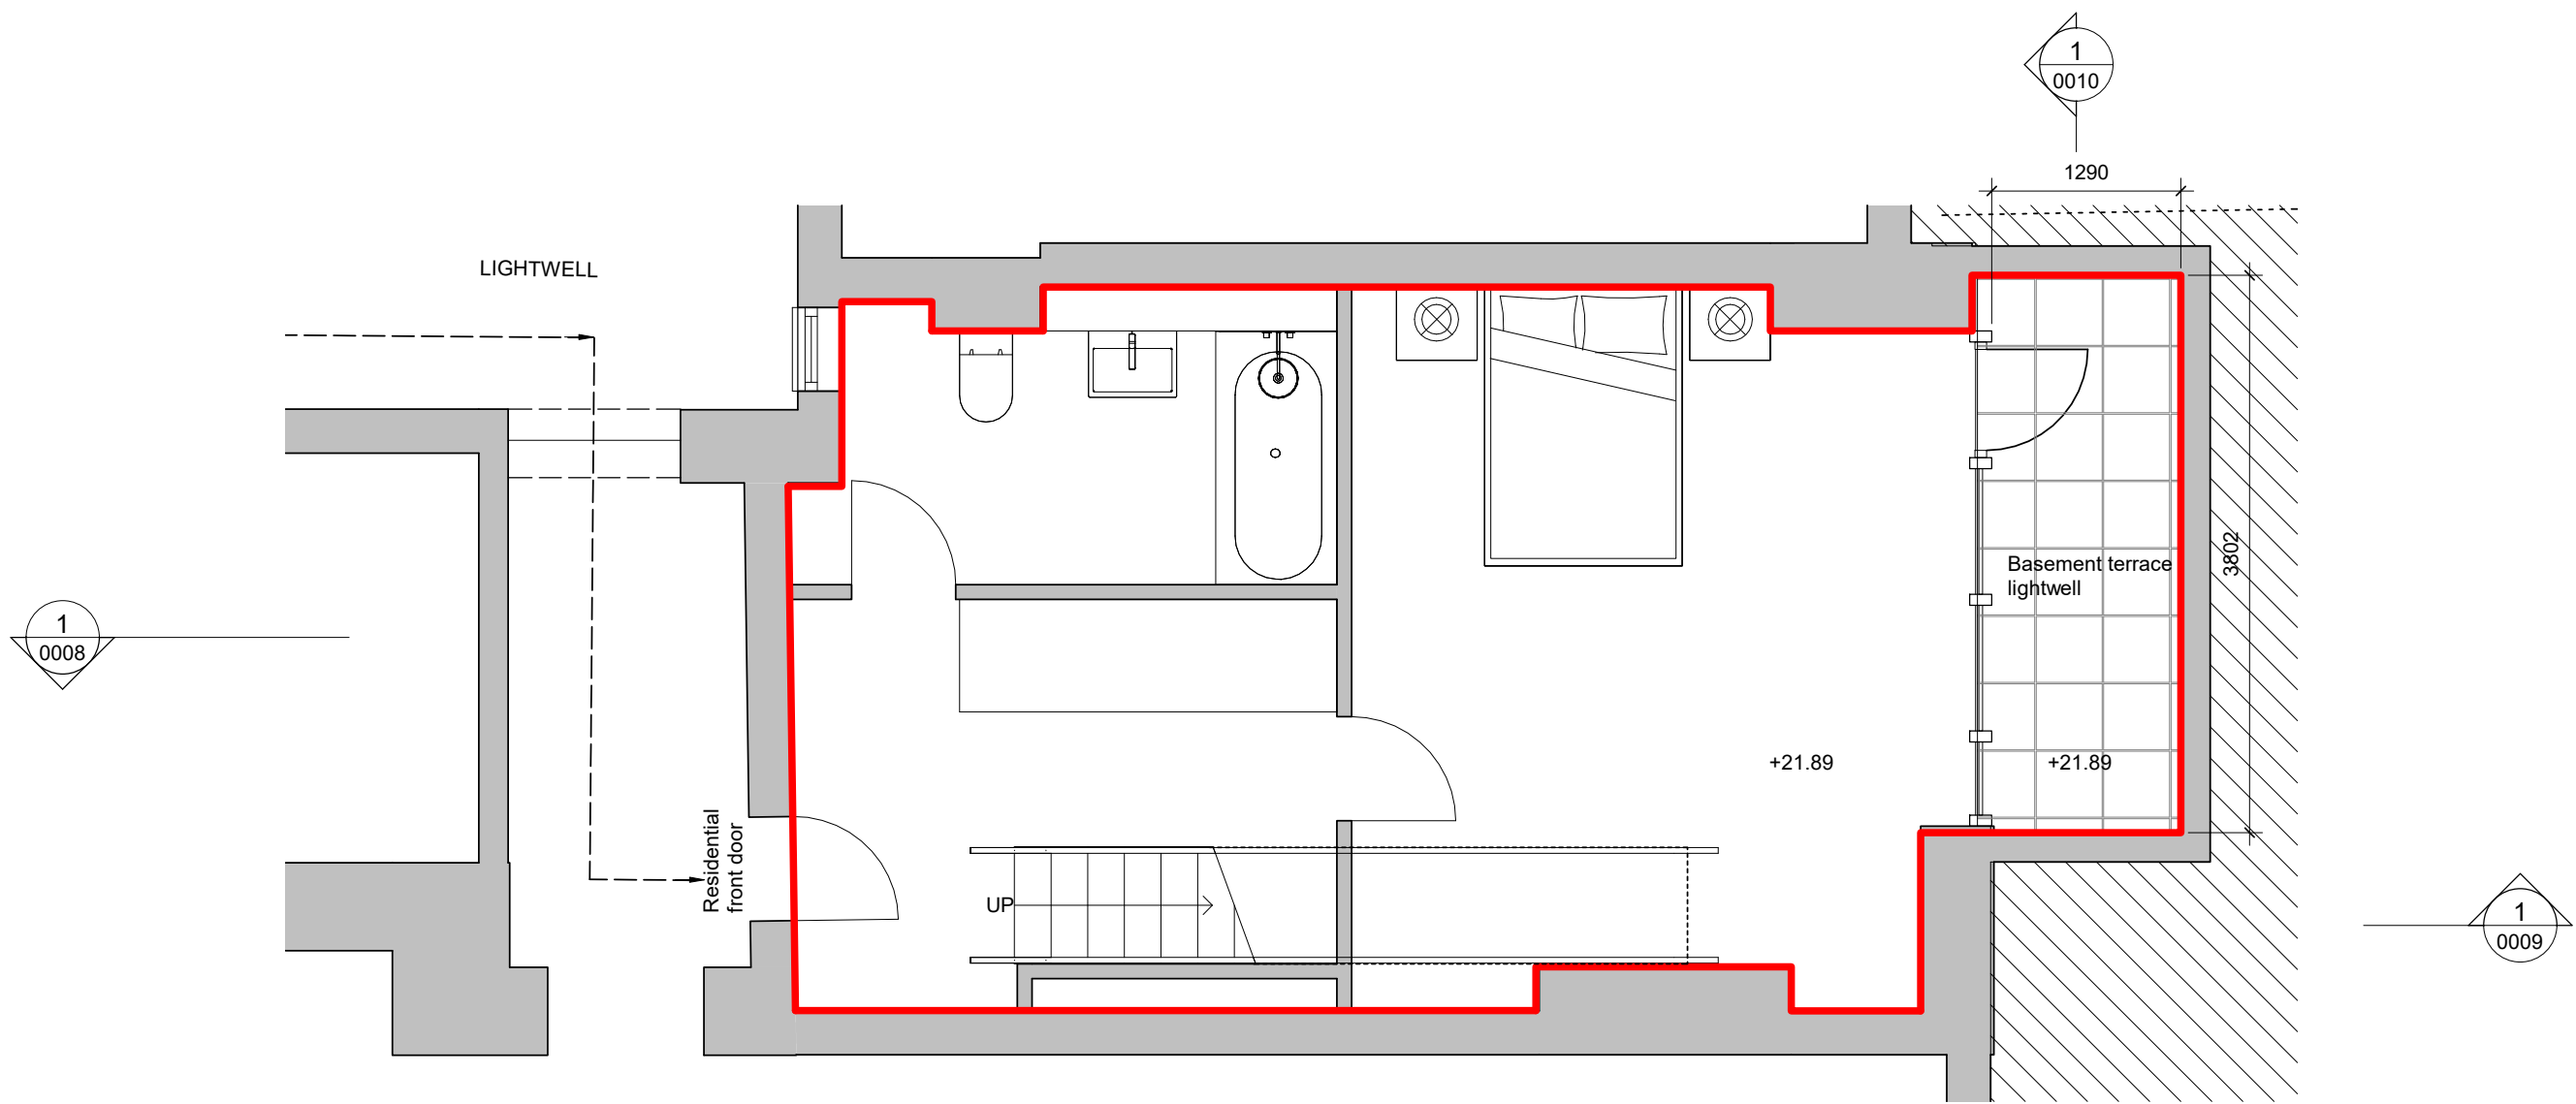

02 PROPOSED BASEMENT FLOOR PLAN 1:50

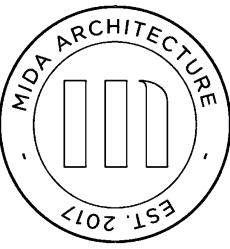 

MIDA ARCHITECTURE LTD

76 Portland Place
London
W1B 1NT

info@mida-architecture.co.uk
+44 (0)207-998-3781
www.mida-architecture.co.uk

PROJECT

100-112 SOUTHAMPTON ROW, LONDON, WC1B 4BP

TITLE

PROPOSED PLANS

STATUS

PLANNING

DATE


21.05.21

REVISION

A

SCALE

1 : 50 @A1

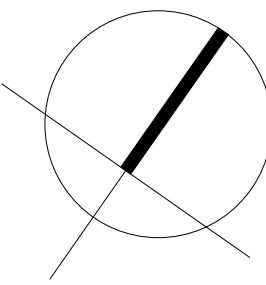




REVISION DETAILS		DATE	DRW	CHK
A	ISSUED FOR PLANNING	24.05.21	MIDA	MIDA

DRAWING NO.

0007

Issued 31.03.21

Revision A

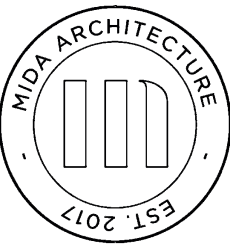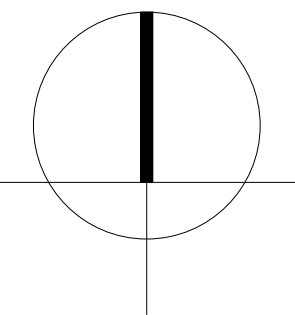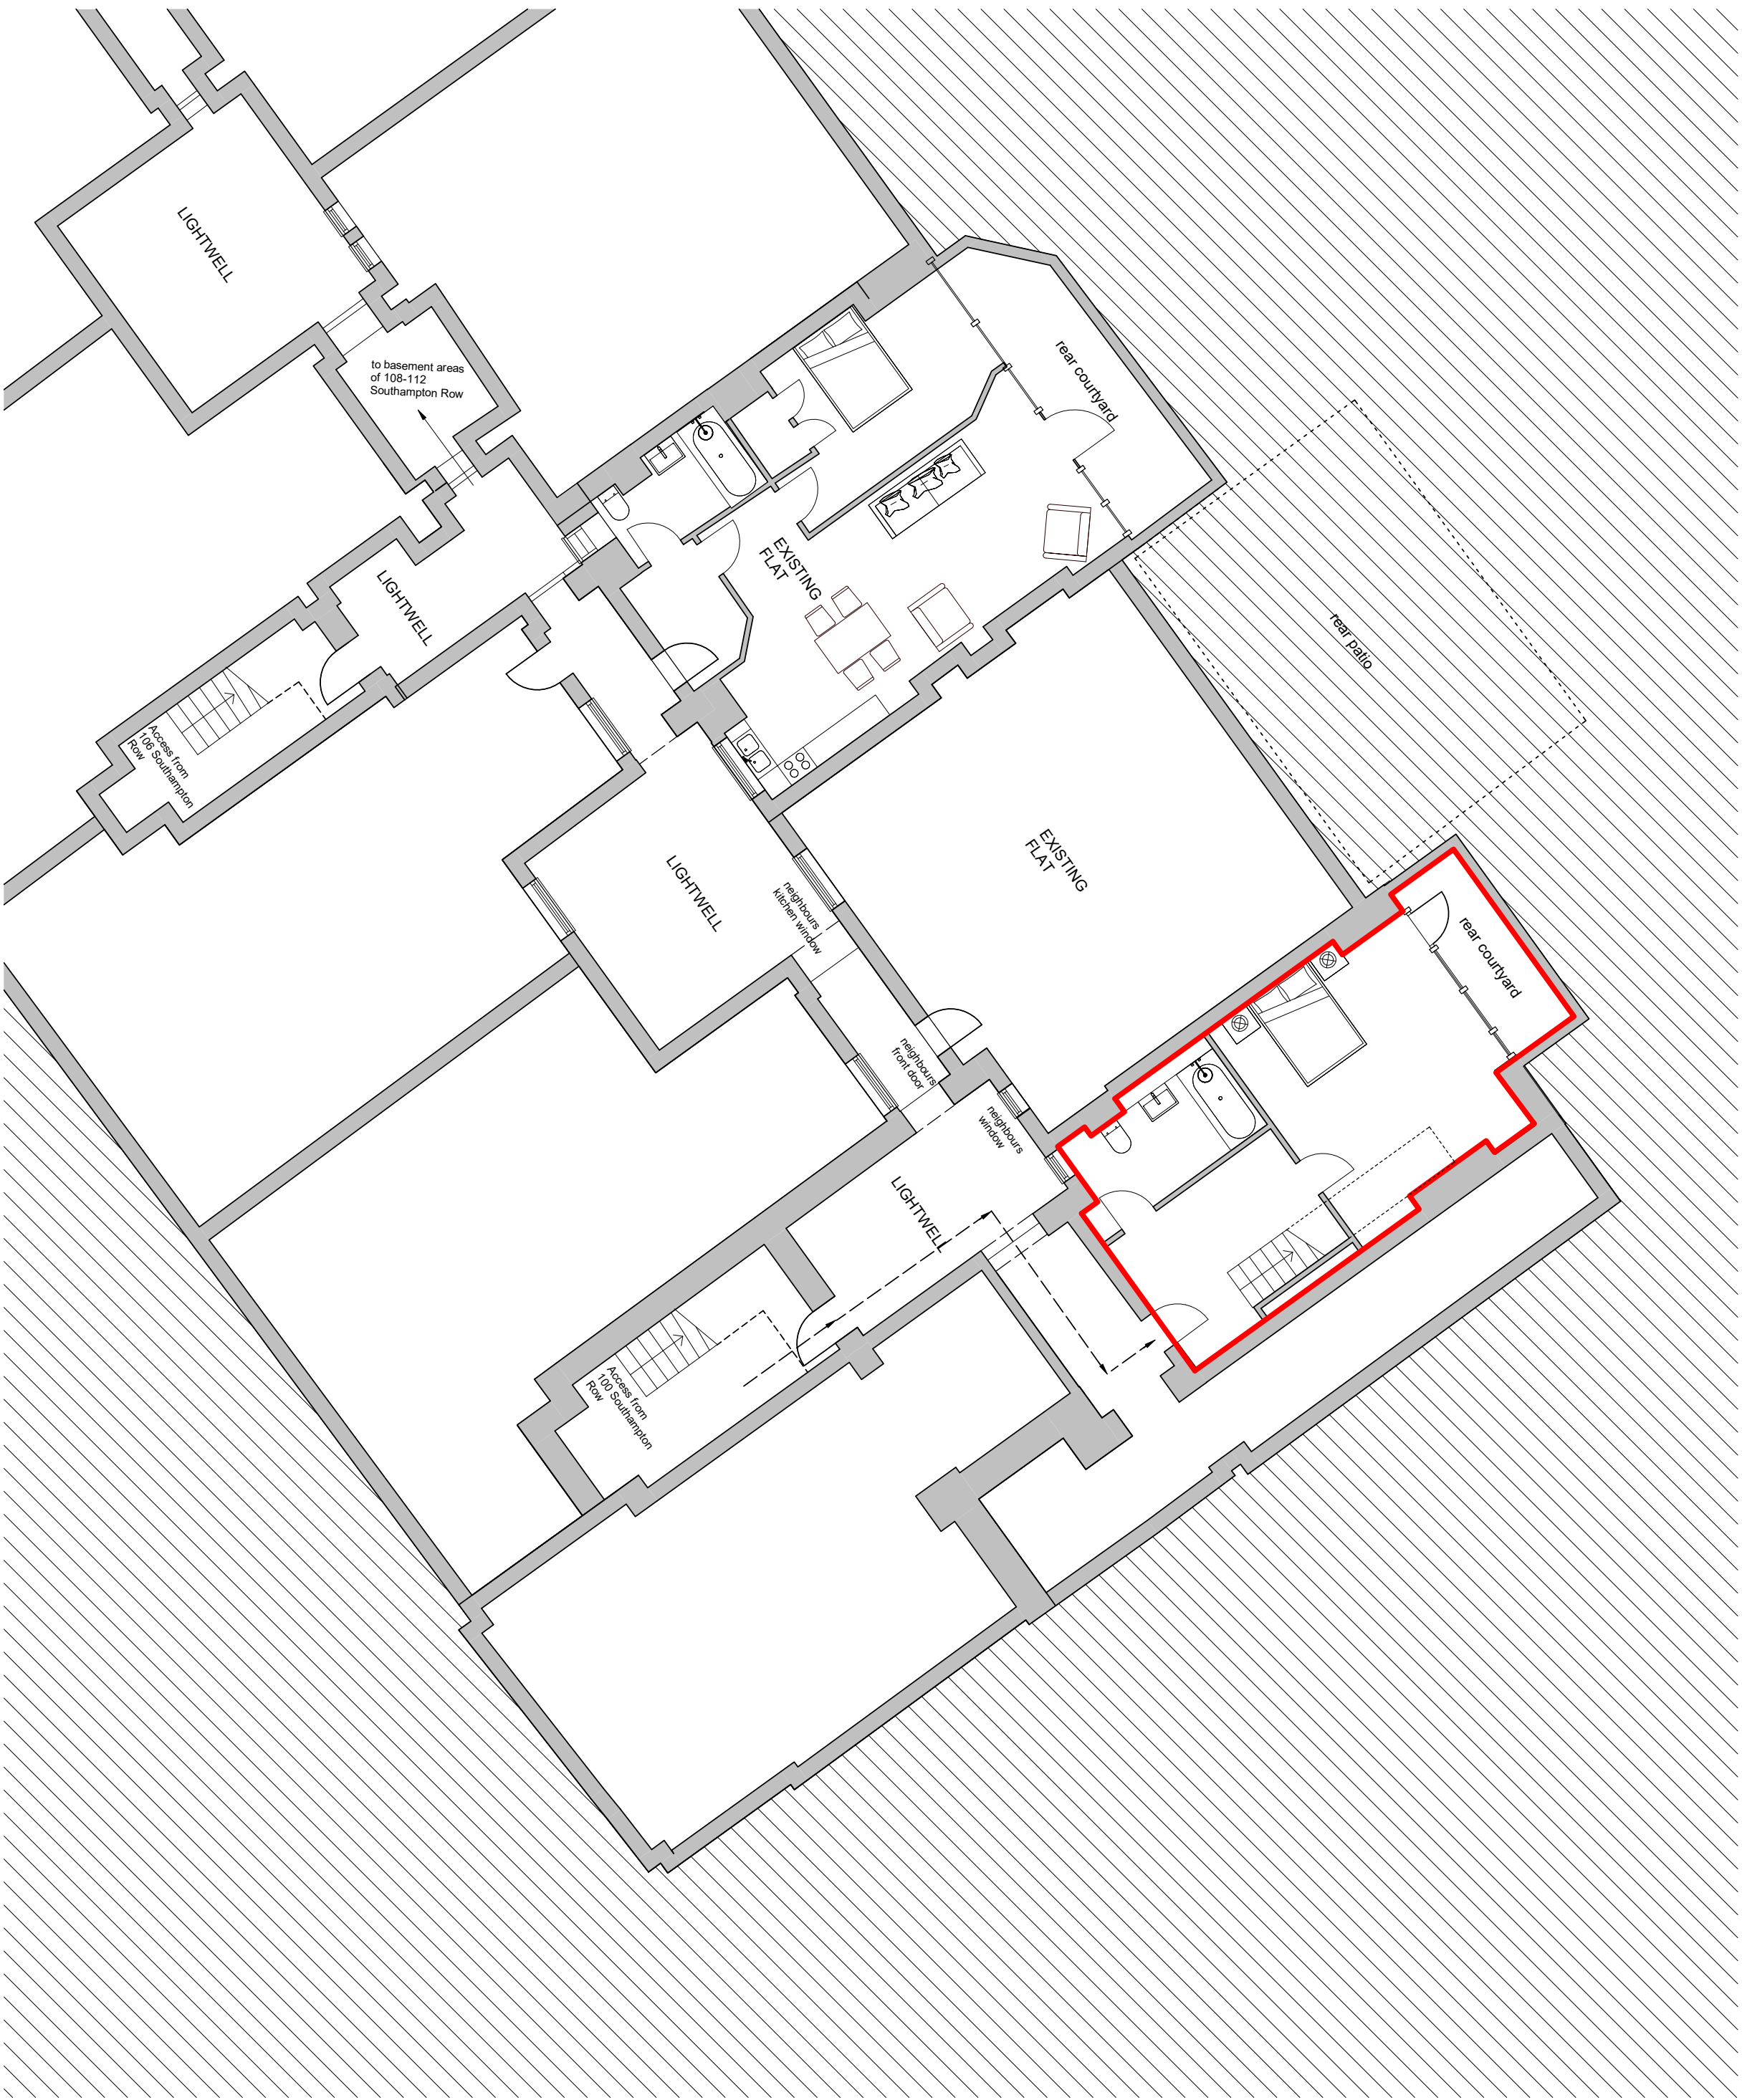

MIDA ARCHITECTURE LTD
76 Portland Place
London
W1B 1NT
info@mida-architecture.co.uk
+44 (0)207-998-3781
www.mida-architecture.co.uk

PROJECT
100-112 SOUTHAMPTON ROW, LONDON, WC1B 4BP

TITLE
PROPOSED BASEMENT PLAN

STATUS
PLANNING

DATE
31.03.21

REVISION
A

SCALE
1 : 100 @A1



REVISION DETAILS		DATE	DRW	CHK
A	ISSUED FOR PLANNING	24.05.21	MIDA	MIDA

DRAWING NO.

0008

Issued 21.05.21

Revision A

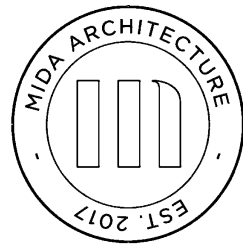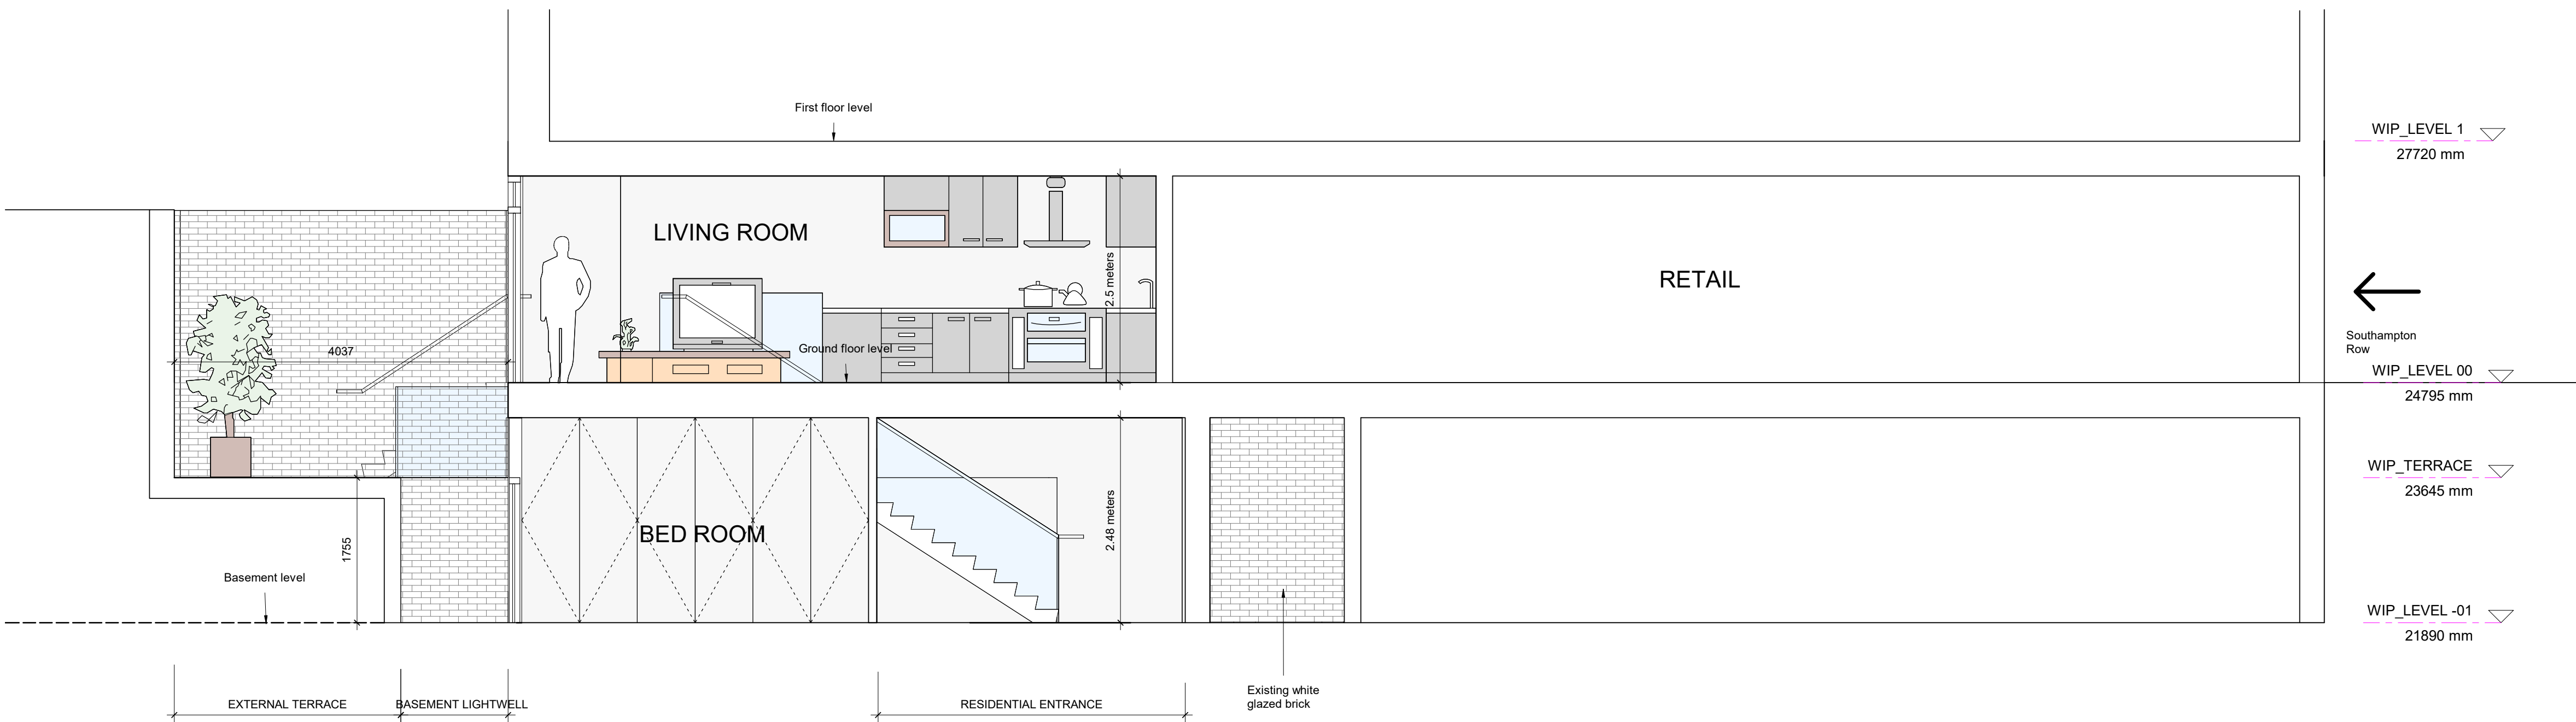

MIDA ARCHITECTURE LTD
76 Portland Place
London
W1B 1NT
info@mida-architecture.co.uk
+44 (0)207-998-3781
www.mida-architecture.co.uk

PROJECT

100-112 SOUTHAMPTON ROW, LONDON, WC1B 4BP

TITLE

PROPOSED SECTION 01

STATUS

PLANNING

DATE

21.05.21

REVISION

A


SCALE

1 : 50 @A1

01

PROPOSED SECTION 01

1:50

 



REVISION DETAILS		DATE	DRW	CHK
A	ISSUED FOR PLANNING	24.05.21	MIDA	MIDA

DRAWING NO.

0009

Issued 05/05/21

Revision A

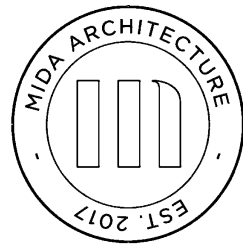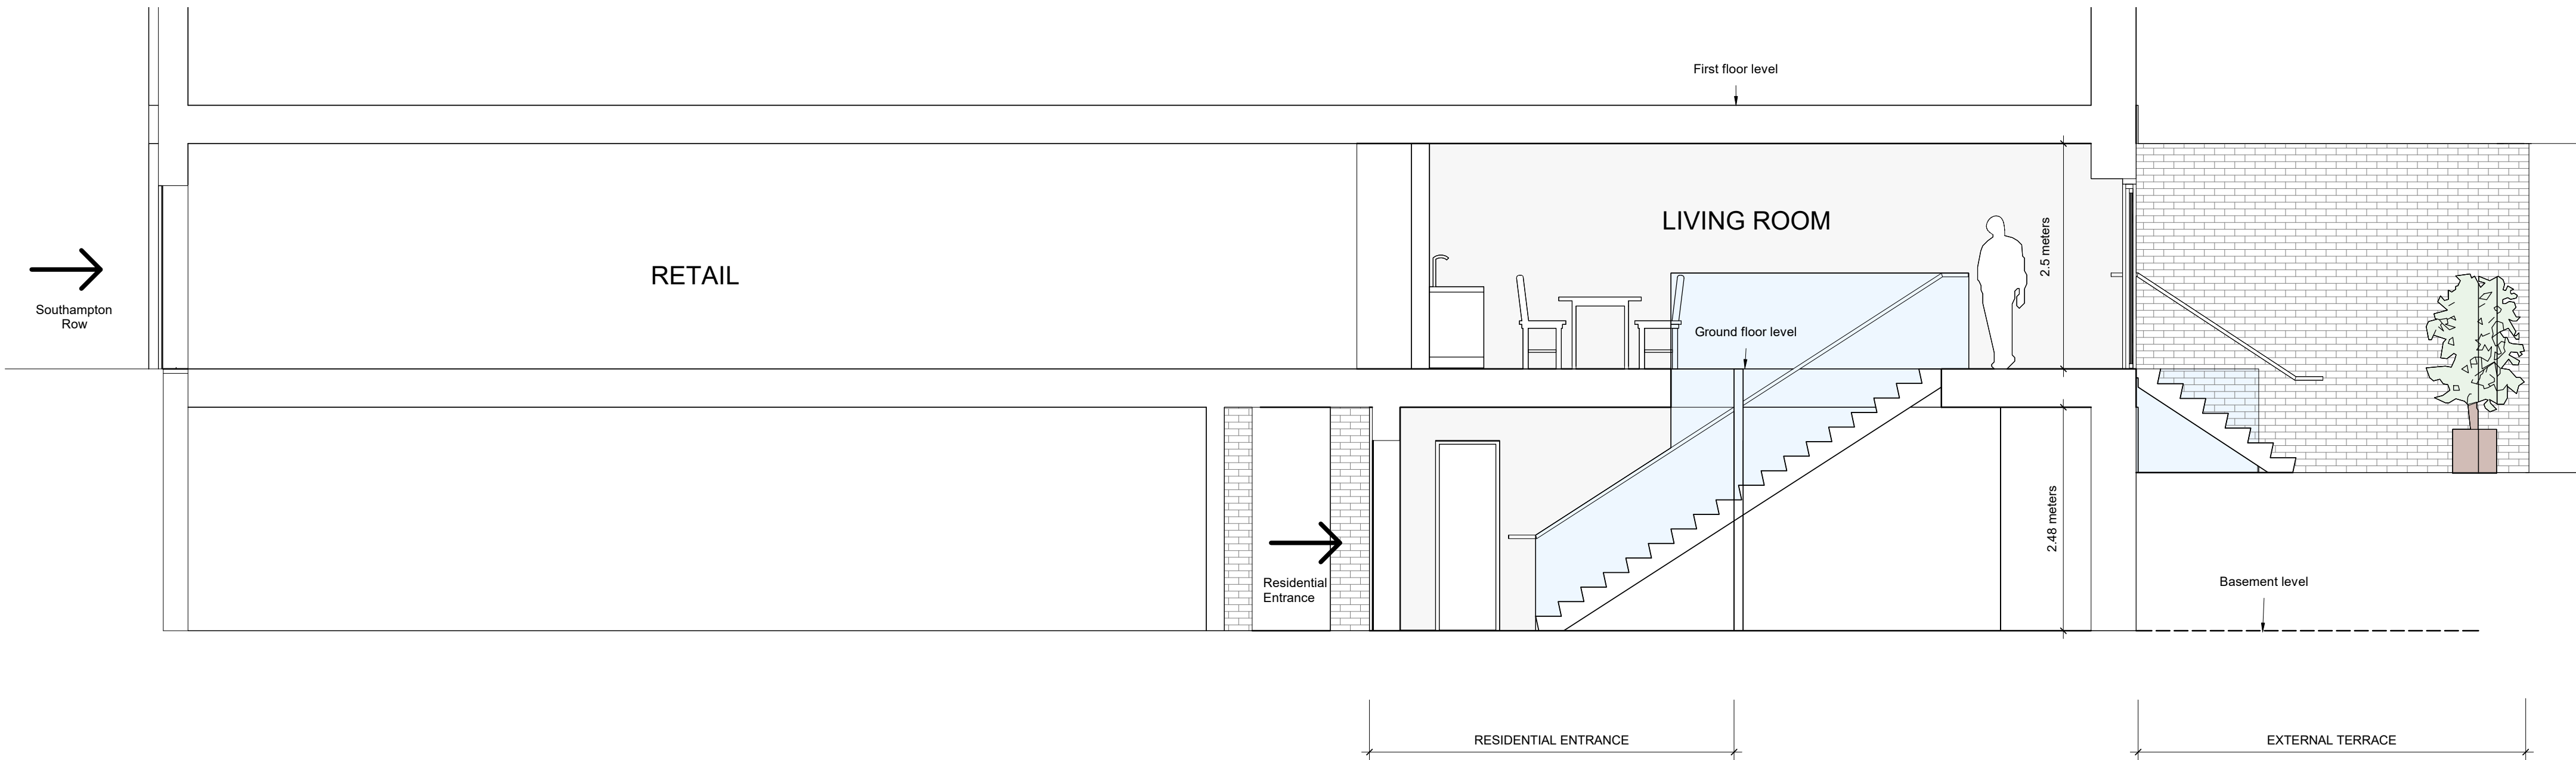

MIDA ARCHITECTURE LTD
76 Portland Place
London
W1B 1NT
info@mida-architecture.co.uk
+44 (0)207-998-3781
www.mida-architecture.co.uk

PROJECT
100-112 SOUTHAMPTON ROW, LONDON, WC1B 4BP

TITLE
PROPOSED SECTION 02

STATUS
PLANNING

DATE
05/05/21



REVISION
A

SCALE
1 : 50 @A1

0010

Issued 21.05.21

Revision A

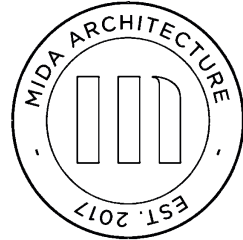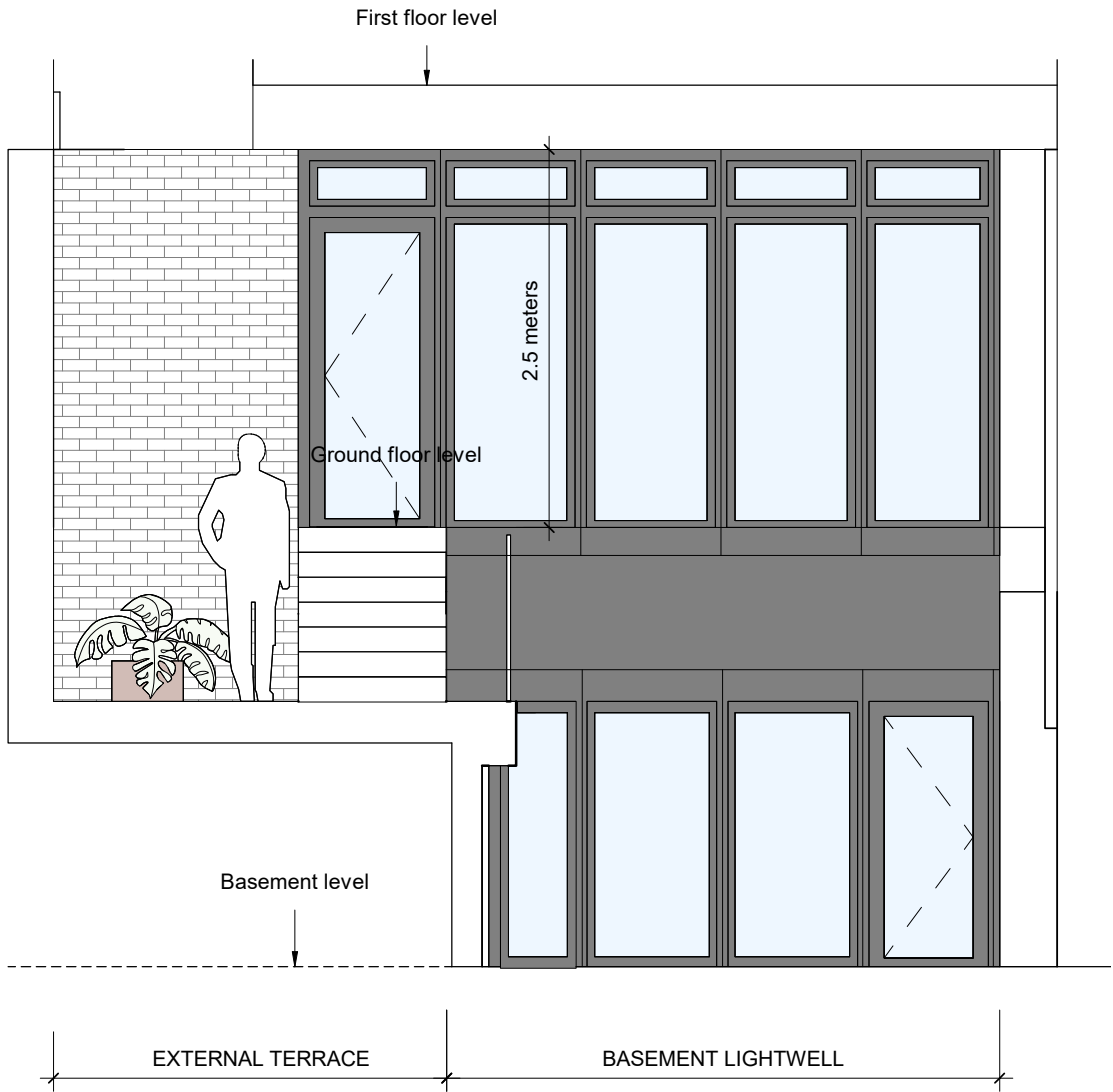

MIDA ARCHITECTURE LTD
76 Portland Place
London
W1B 1NT
info@mida-architecture.co.uk
+44 (0)207-998-3781
www.mida-architecture.co.uk

PROJECT
100-112 SOUTHAMPTON ROW, LONDON, WC1B 4BP

TITLE
PROPOSED SECTION 03

STATUS
PLANNING

DATE
21.05.21

REVISION
A

SCALE
1 : 50 @A1