



Proposed North West Elevation
1:50


Proposed South West Elevation
1:50

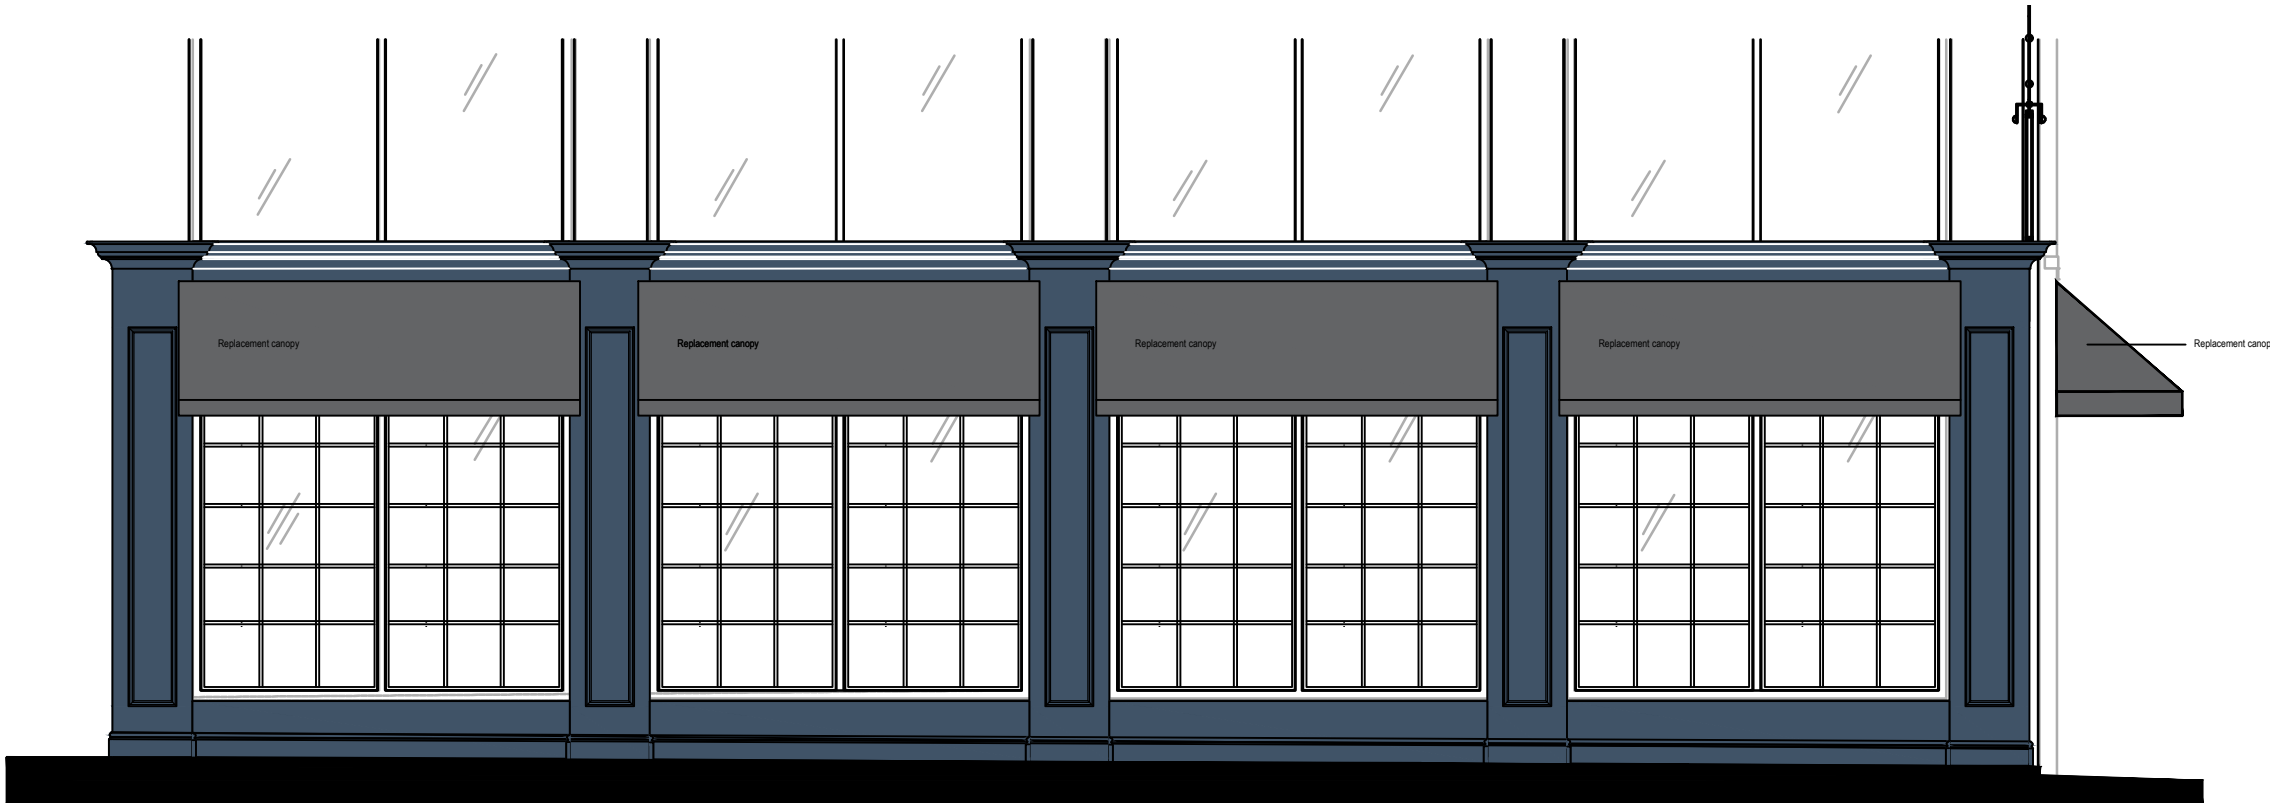


Proposed North Elevation
1:50

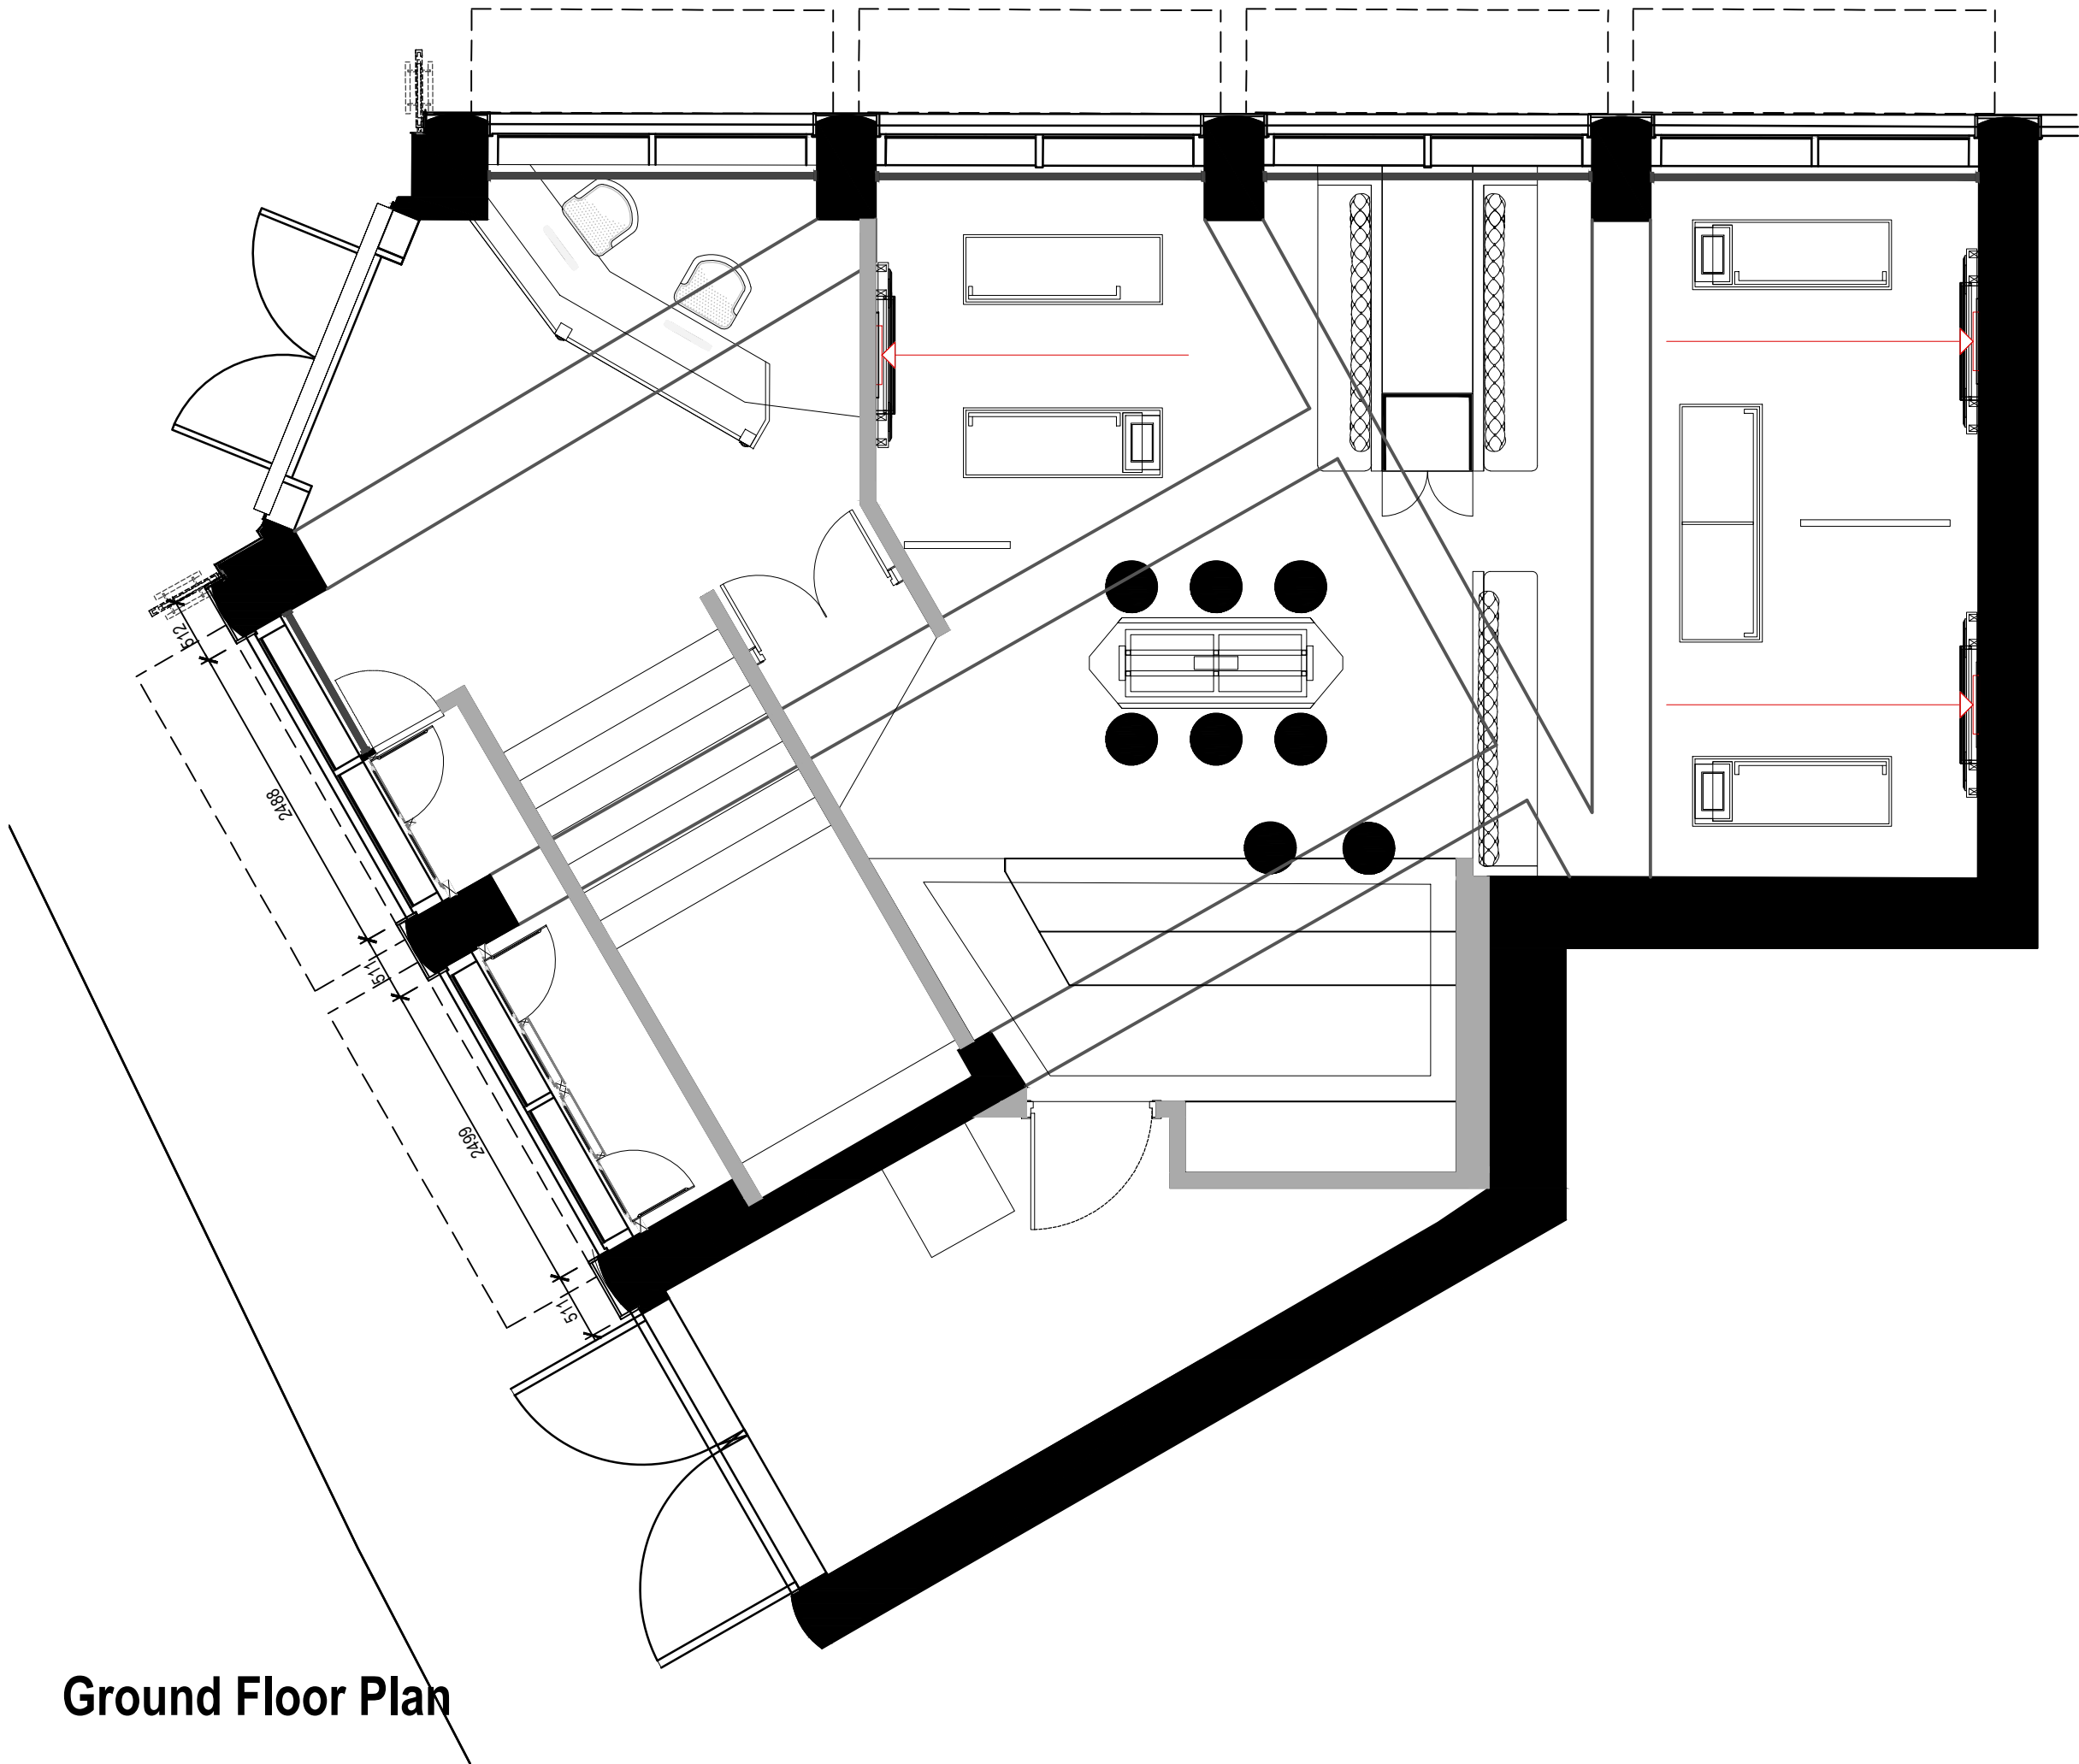

Ground Floor Plan

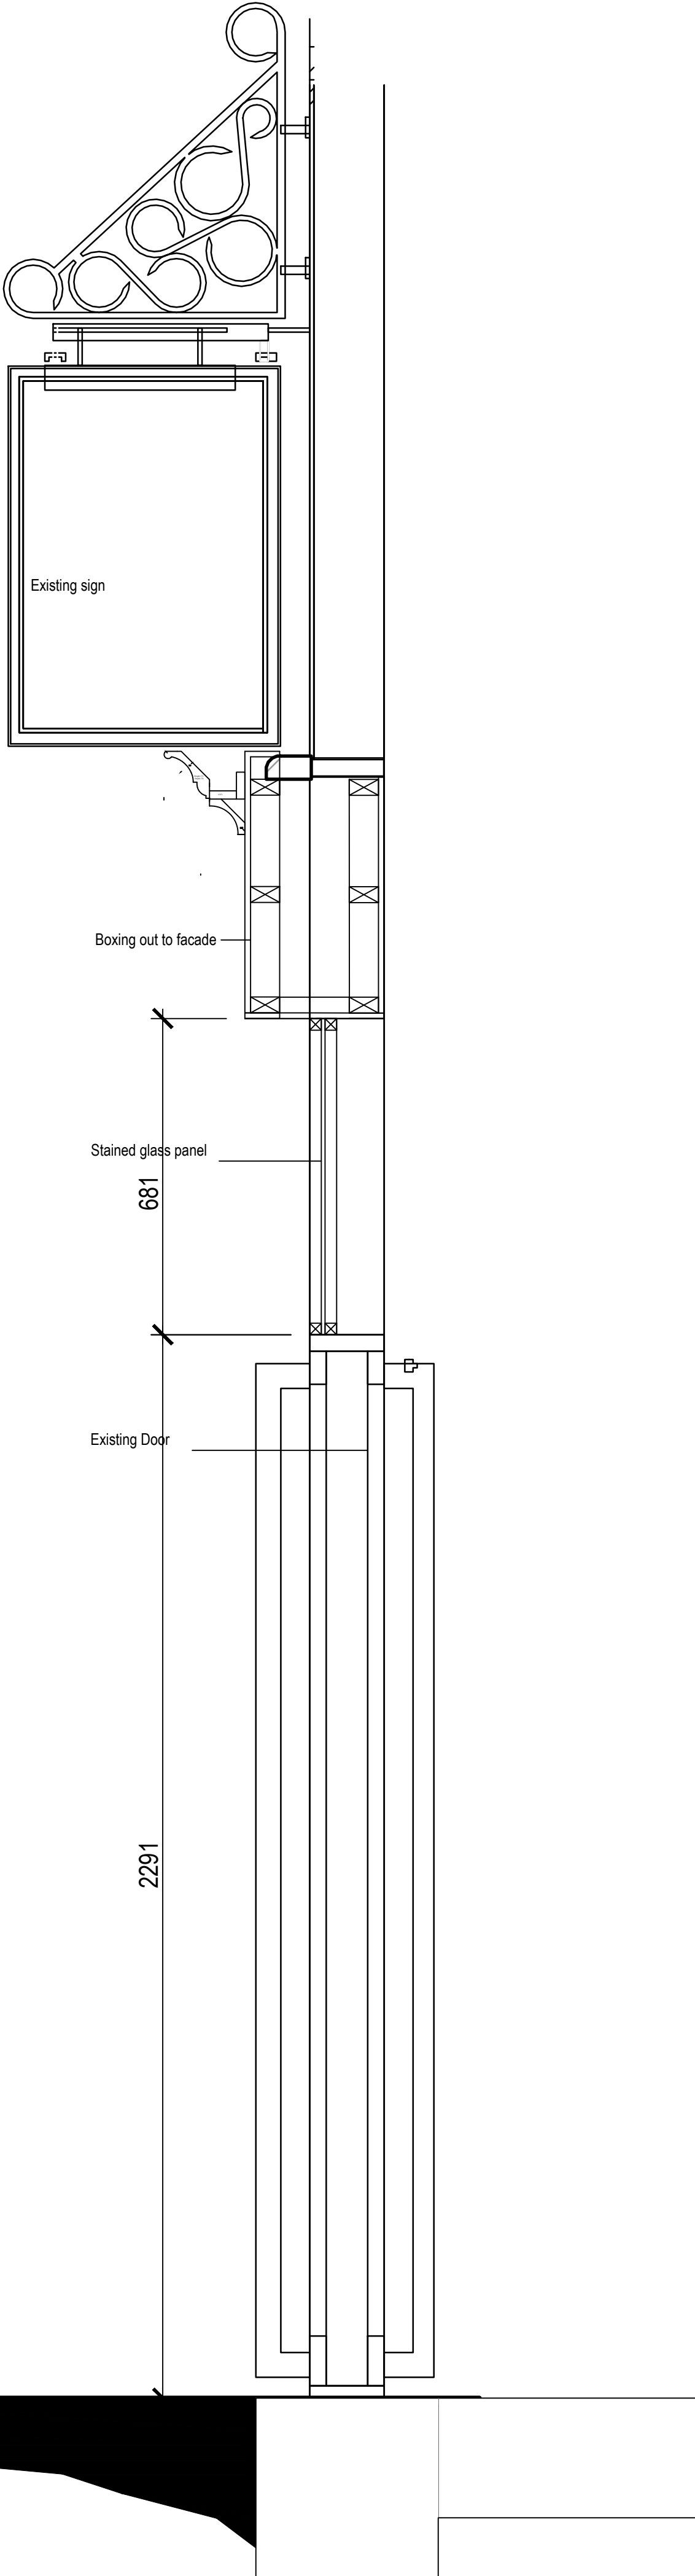

Section Through Door

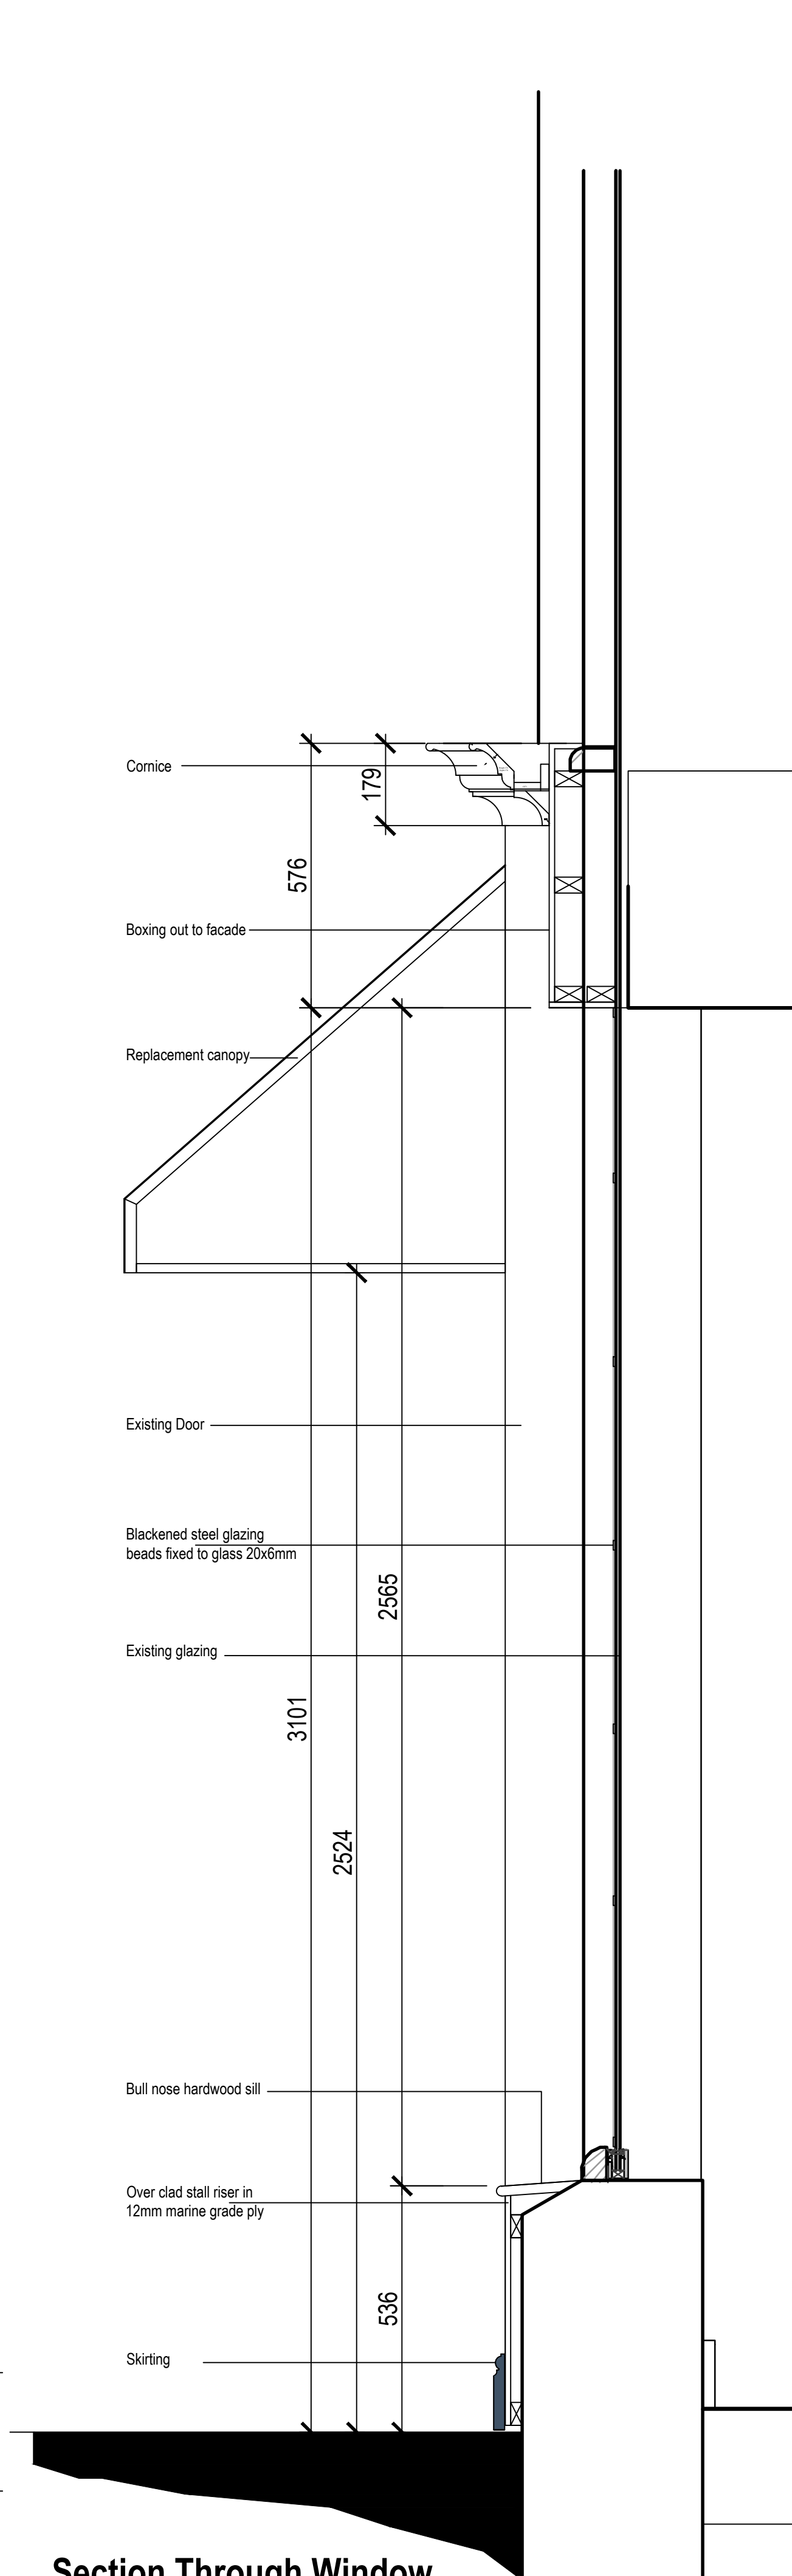

Section Through Window

Copyright KMB Ltd
All materials specified should be used in accordance with the manufacturers recommendations and all relevant current codes of practice.

1:200 0 200mm 400mm 600mm 800mm 1000 1200 1400 1600

1:100 0 1m 2m 3m 4m 5m 6m 7m 8m

1:50 0 1m 2m 3m 4m

1:25 0 100mm 200mm 300mm 400mm

CDM - Significant Design Hazards

Hazard

Control

B	10.06.22	stained glass amended and height to u/s menu box	LC	-	
A	27.05.22	Dims added	LC	-	
Rev	Date	Description	Drawn	Checked	
Amendments					

Drawing Status

Planning

Construction Consultants

PROJECT

Flight Club Bloomsbury
55 New Oxford St,
London
WC1A 1BS

CLIENT

Red Engine

TITLE

Proposed

SCALE

As Shown @ A1

DATE

13.05.22

DRAWN BY

LC

CHECKED BY

.....

DRAWING No.

7716_01

REV

B

Unit 56, Building 67, Europa Business Park, Bird Hall Lane, Stockport SK3 0XA
t: 0161 477 7709 e: Kmb@kmb-ltd.co.uk