


PROPOSED

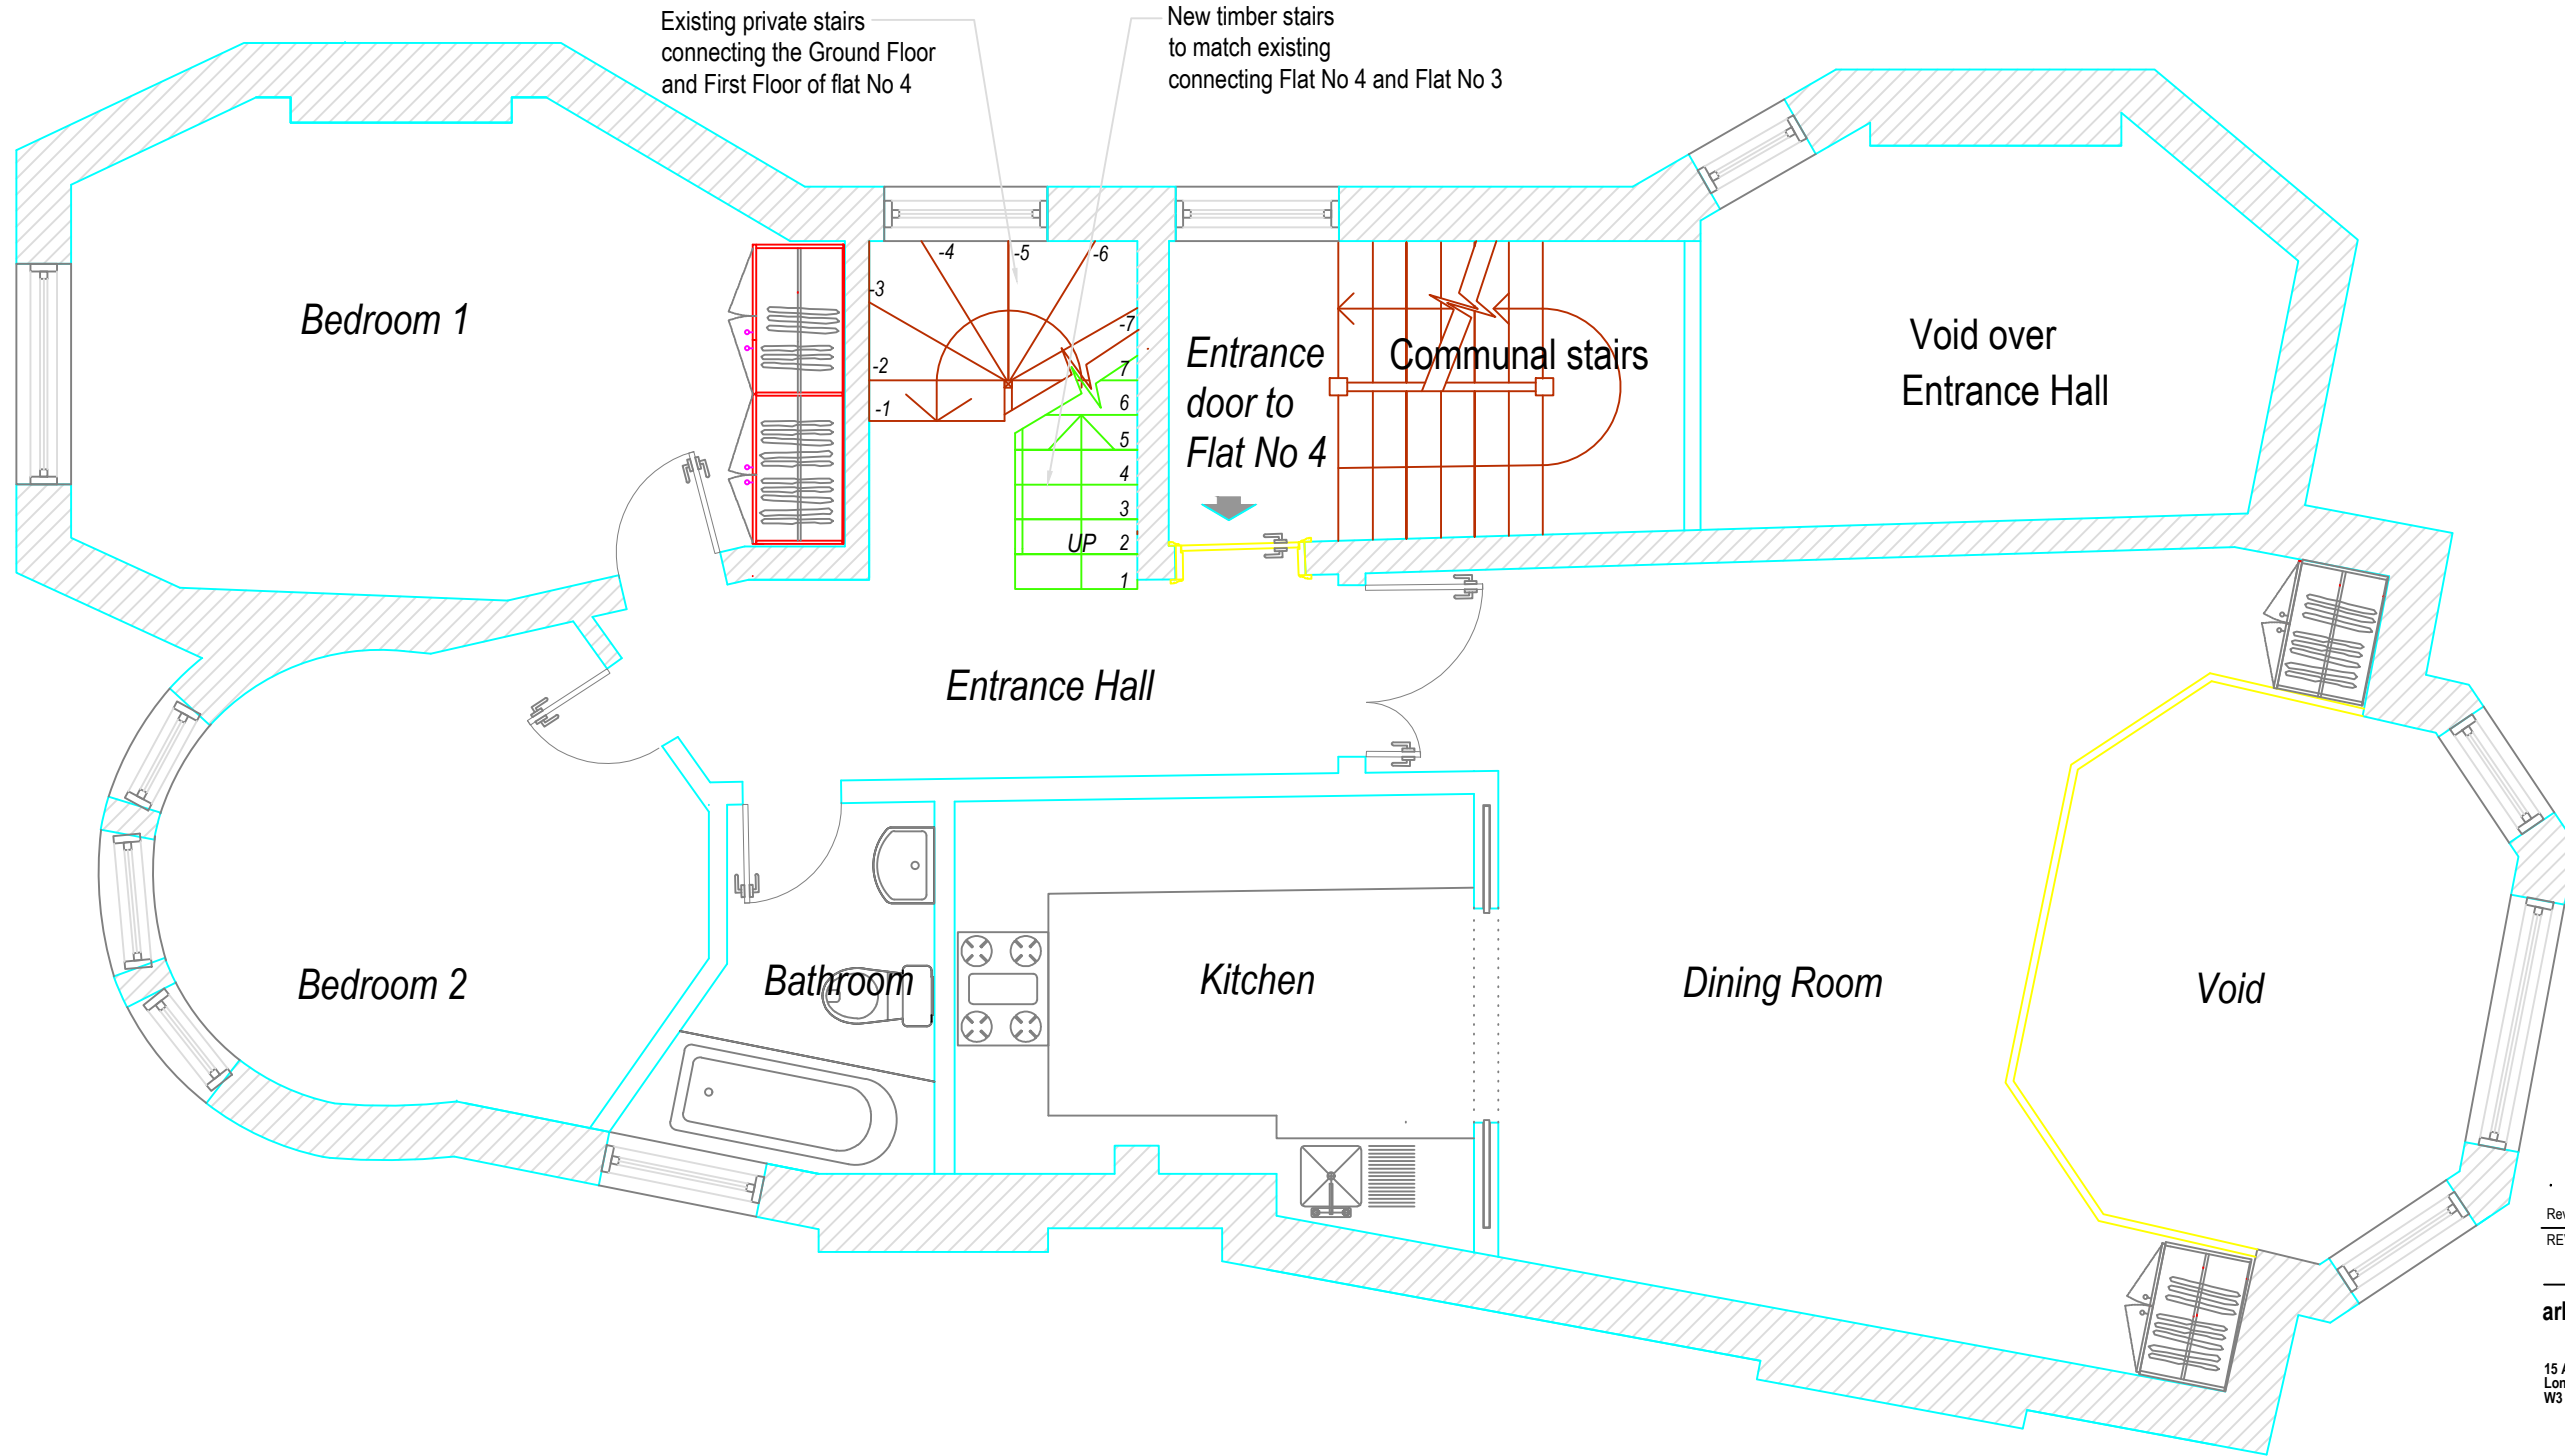

FIRST FLOOR PLAN
Scale 1:50 @ A3

Rev	Desc	By	Date	Ch
REVISIONS				

arkluta

15 Ashfield Road
London
W3 7JE

Tel (+44) 0208 743 5600
Mob (+44) 077 69811452
E-mail: arkluta@hotmail.co.uk

Project:
**Flat 4 Rosslyn Heights,
2 Belsize Lane NW3 5AB**

Title:
**PROPOSED
FIRST FLOOR**

Scale: 1:50@A3
Drawn by: GME

Date: May 2022
Checked by: LV

Drawing No: 04-RH-03P
Rev:

