


# PROPOSED

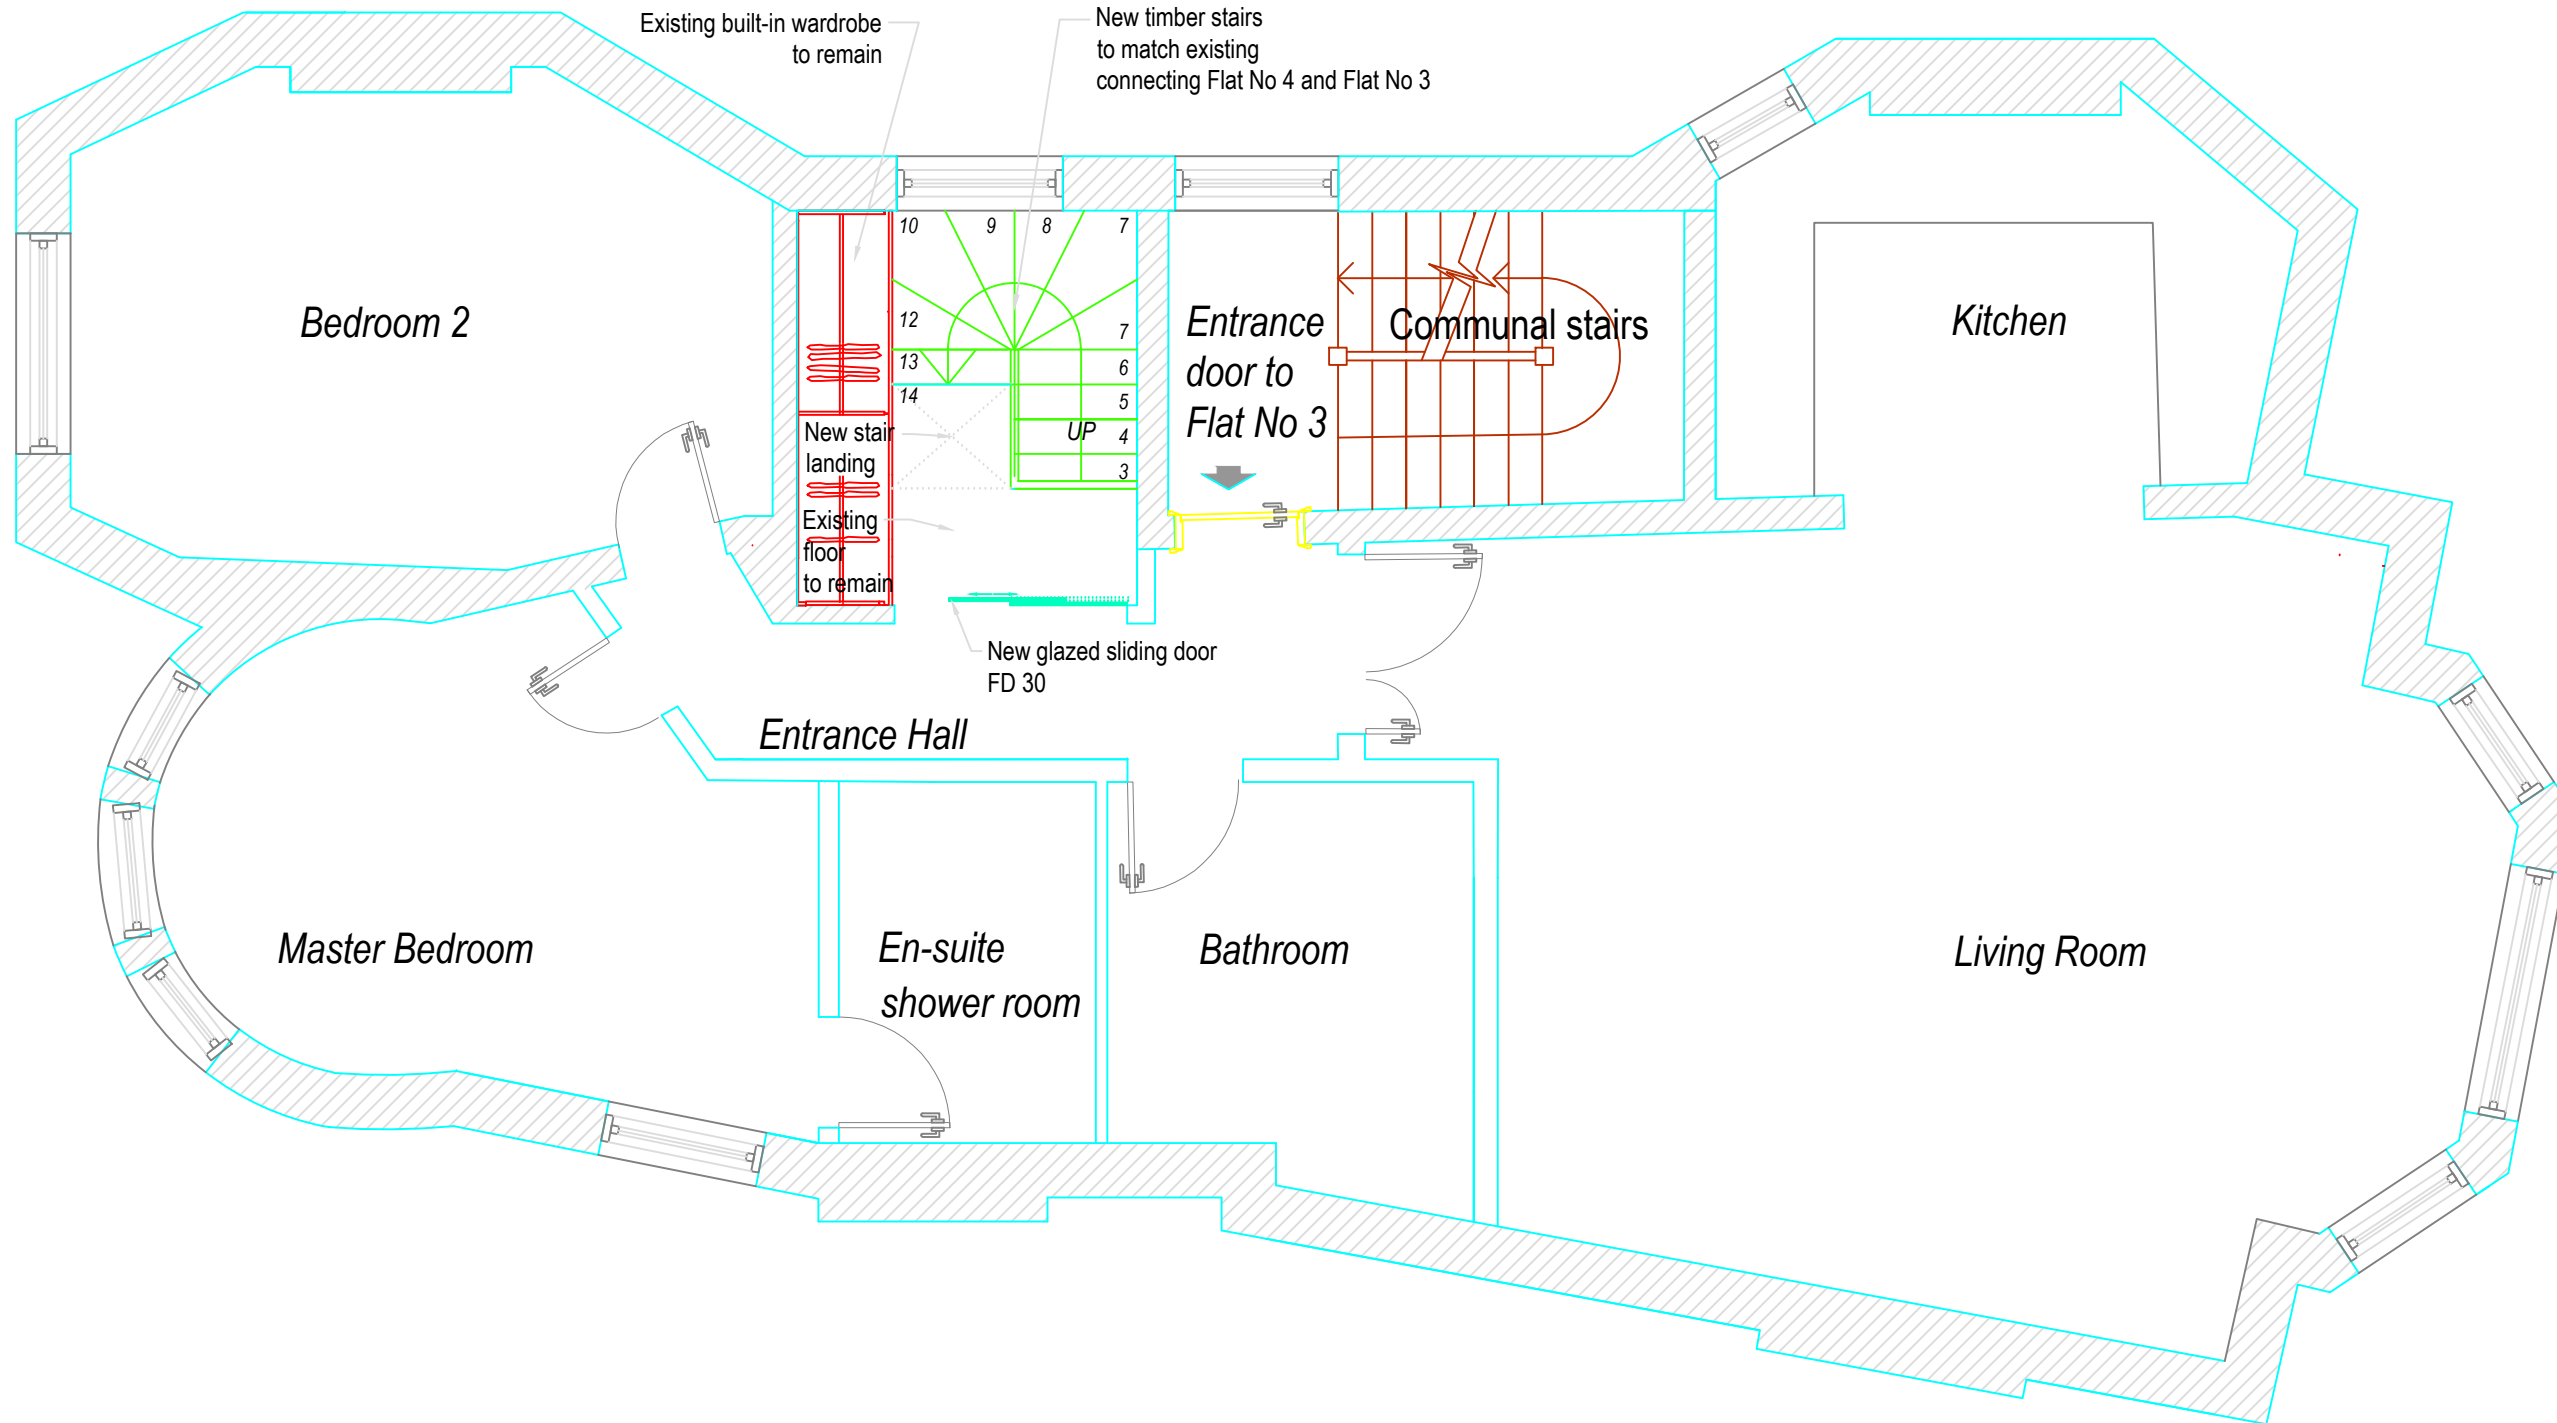

Rev	Desc	By	Date	Ch
REVISIONS				

**arkluta**

15 Ashfield Road  
London  
W3 7JE

Tel ( +44 ) 0208 743 5600  
Mob ( +44 ) 077 69811452  
E-mail: arkluta@hotmail.co.uk

Project:  
**Flat 3 Rosslyn Heights,  
2 Belsize Lane NW3 5AB**

Title:  
**PROPOSED  
FIRST FLOOR**

Scale: 1:50@A3  
Drawn by: GME

Date: May 2022  
Checked by: LV

Drawing No: 04-RH-04P  
Rev:

**SECOND FLOOR PLAN**  
Scale 1:50 @ A3

