


This submission includes information on oriel bays and external metal doors only. Please refer to submission dated November 21 for all other cladding types.

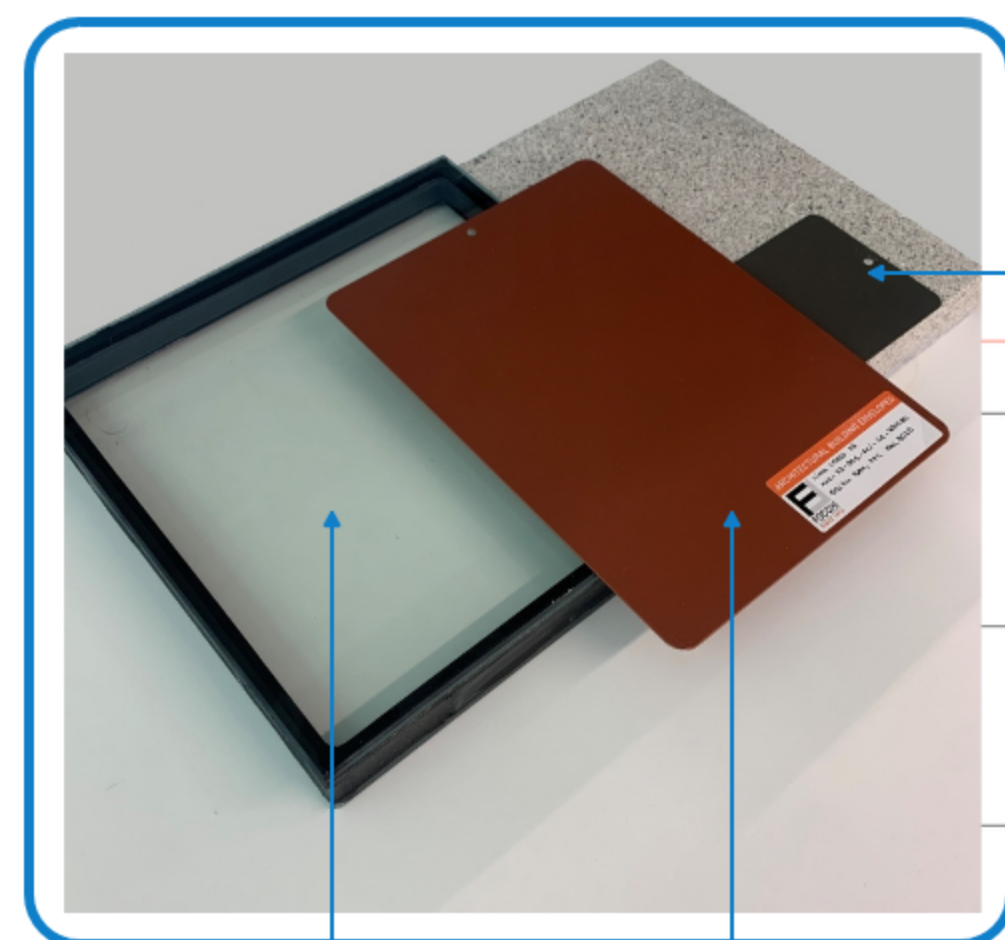

1. Anthracite PPC finish to doors and loading bay gate

3. Glass to Oriel Bays

2. PPC finish to Oriel Bays curtain wall and spandrels



SS-02
Oriel Bay

- Metal Doors

Loading Bay Gate

Rev	Date	Revision	By	Chk
01	220520	Issue for discharge of planning condition 2a	FM	NH

Notes

 For Health & Safety related information please refer to the Rolling Designers Risk Register. Where relevant, elements identified on this register are highlighted within the model and on the drawings with the following logo.

- **DO NOT SCALE FROM DRAWING:**
 - Drawing to be printed in colour.
 - All information contained in this drawing (including digital data) should be checked and verified prior to any fabrication or construction. Any inconsistencies or omissions should be reported to the Rolling Designers Associate.
 - Unless otherwise stated, all grids or co-ordinates are based on the Ordnance Survey National Grid via GPS Co-ordinates.
 - Unless otherwise stated, all heights and levels are expressed as AD for "above Ordnance Datum" based on the Ordnance Survey ODN (Ordnance Datum Newlyn).

Bennetts Associates Architects make no warranties, express or implied, with respect to the results of the data provided hereunder, regardless of its format or the means of its transmission.

All existing survey data is based on, or reference from, 3rd Party information.

These observations are based on visual, structural, mechanical, electrical information is based on, or reference from, 3rd Party data.

© Crown Copyright 2019. All Rights Reserved.
Ordnance Survey License 123456



**BENNETTS
ASSOCIATES**

1 Rawstorne Place, London EC1V 7NL
T +44(0)207 5203300 • www.bennettsassociates.com
E mail@bennettsassociates.com

For Bennetts Associates' electronic information issue disclaimer -
www.bennettsassociates.com/informationdisclosure

Project
Kings Cross S3
Kings Cross Central Partnership Ltd

Discharge of Planning Condition 2A
East Elevation

Drawing Number
2011-(SK)0218 P1

Scale @ A3 Scale @ A1
1:300 1 : 150

Project No. 2011



Suitability / Revision
S02 / 01

Revision Date
220520

YY MM DD

Discharge of condition 2a (remaining areas)

This submission includes information on oriel bays and external metal doors only. Please refer to submission dated November 21 for all other cladding types.

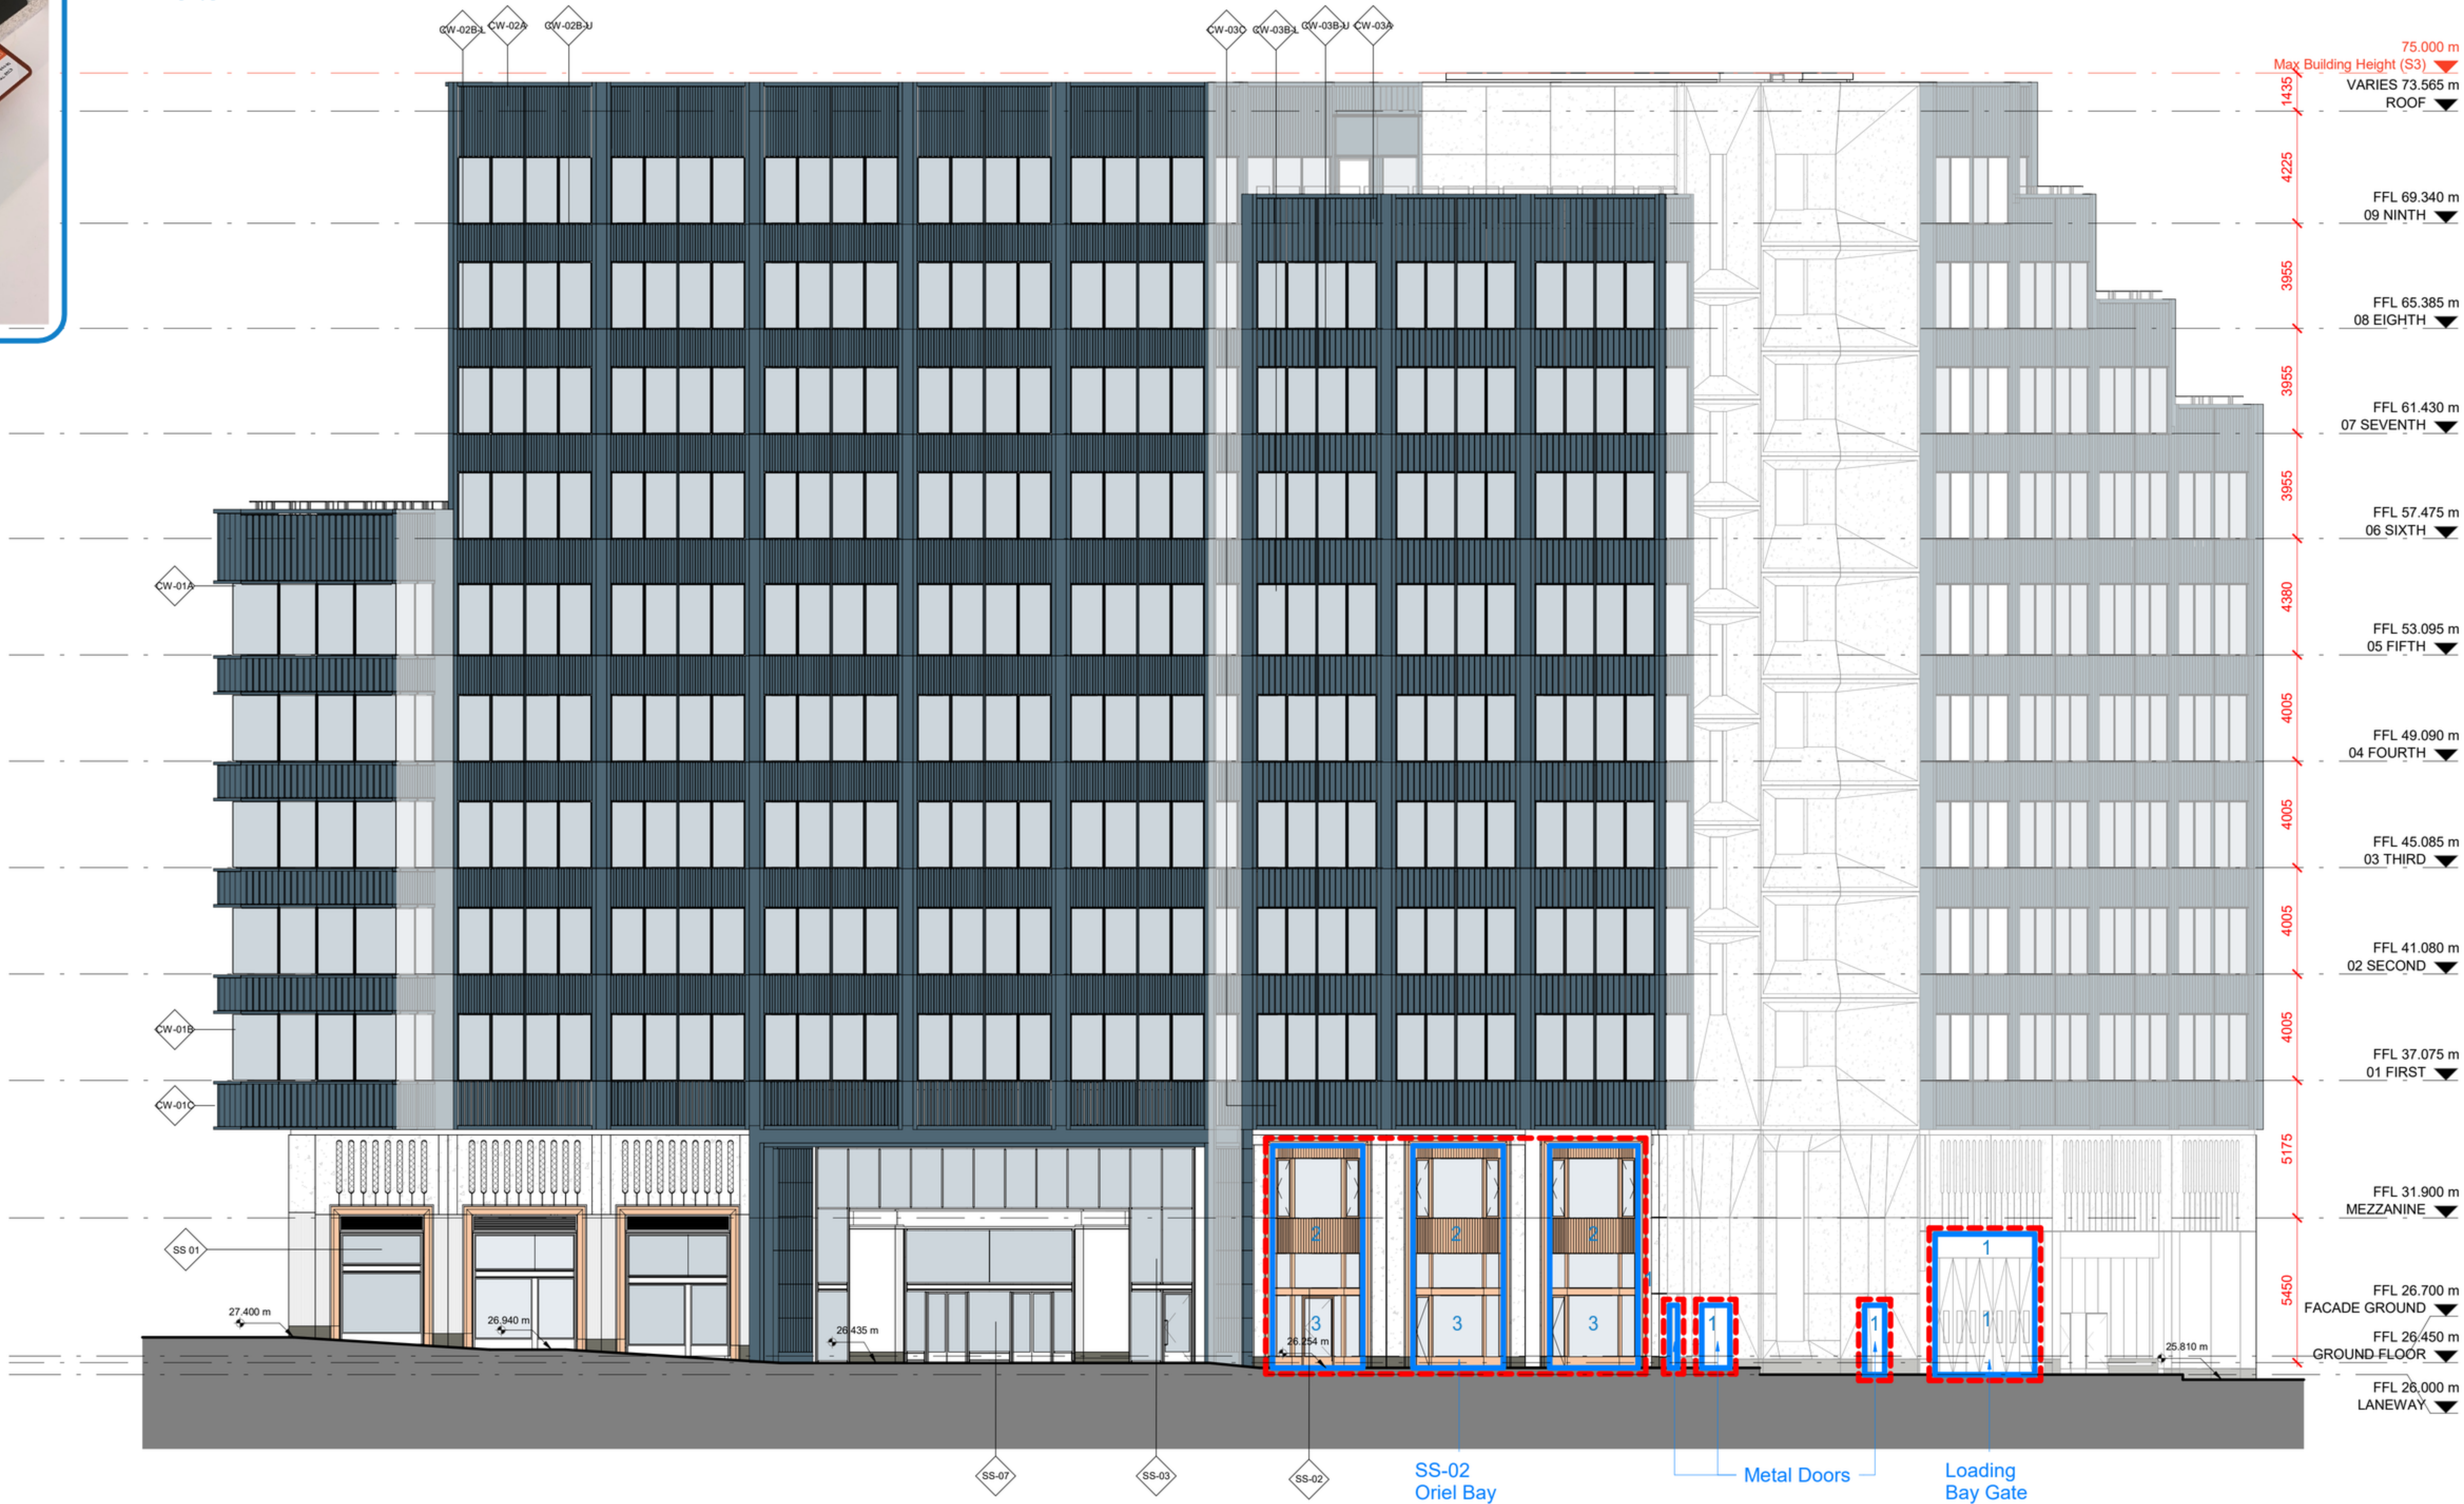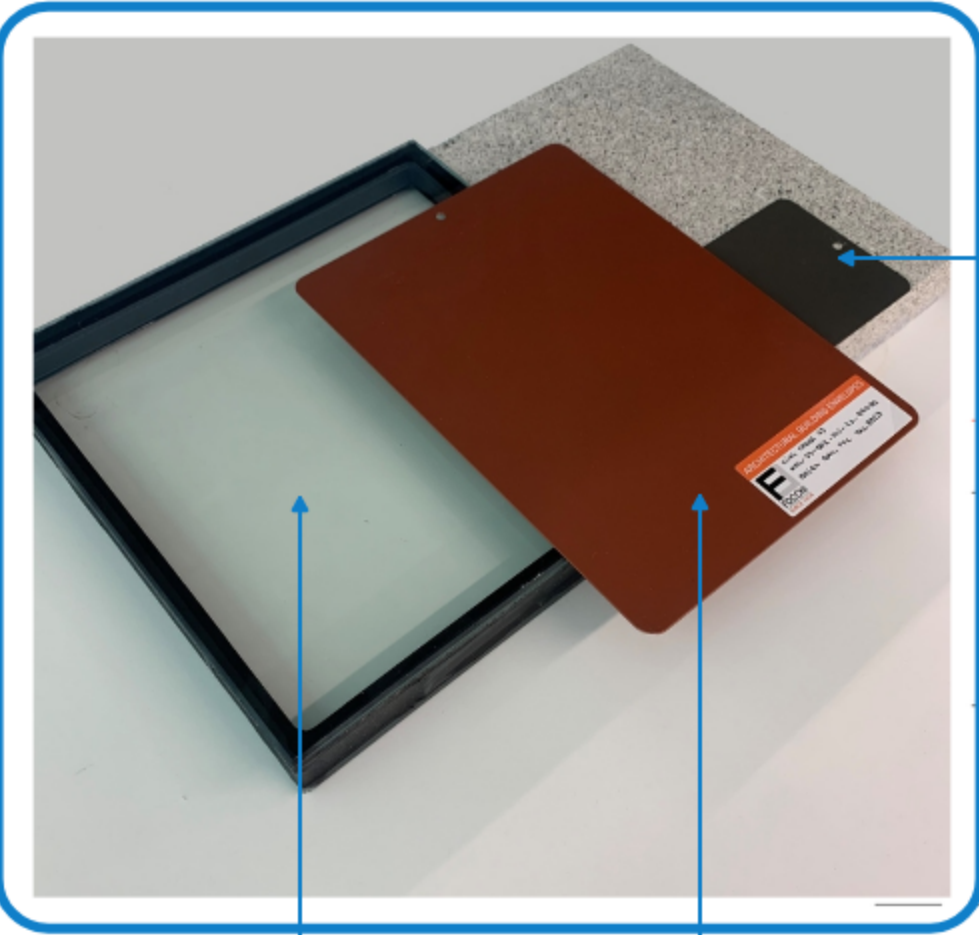

Rev	Date	Revision
01	220520	Issue for discharge of planning condition 2a

By FM Chk NH

Notes

For Health & Safety related information please refer to the Rolling Designers Risk Register. Where relevant, elements identified on this register are highlighted within the model and on the drawings with the following logo.

- DO NOT SCALE FROM DRAWING;
- Drawing to be printed in colour;
- All information contained in this drawing (including digital data) should be checked and verified prior to any fabrication or construction. Any inconsistencies or omissions should be reported to Bennetts Associates;
- Unless otherwise stated, all grids or co-ordinates are based on the Ordnance Survey National Grid via GPS Observations;
- Unless otherwise stated, all spot heights and levels are expressed as AOD for "above ordnance datum" based on the Ordnance Survey ODN (Ordnance Datum Newlyn).

Bennetts Associates Architects make no warranties, express or implied, with respect to the reuse of the data provided hereafter, regardless of its format or the means of its transmission.

All existing survey data is based on, or reference from, 3rd Party information. Unless otherwise stated, all structural, mechanical, electrical information is based on, or reference from, 3rd Party data.

© Crown Copyright 2019. All Rights Reserved.
Ordnance Survey License 123456



BENNETTS ASSOCIATES

1 Rawstone Place, London EC1V 7NL
T +44(0)207 5203300 • www.bennettsassociates.com
E mail@bennettsassociates.com

For Bennetts Associates' electronic information issue disclaimer -
www.bennettsassociates.com/informationanddisclaimer/

Project
Kings Cross S3
Kings Cross Central Partnership Ltd

Drawing Title
Discharge of Planning Condition 2A
South Elevation

Drawing Number
2011-(SK)0218 P2

Scale @ A3
Scale @ A1
1 : 150

Project No. 2011

Suitability / Revision
S02 / 01

Revision Date
220520

YY MM DD