


Notes: DO NOT SCALE FROM THIS DRAWING.
 USE FIGURED DIMENSIONS ONLY. ANY DISCREPANCIES ARE TO BE REPORTED TO ATELIER WEST IMMEDIATELY.
 FIGURED DIMENSIONS NOTED AS "SITE" ARE TO BE CHECKED AND CONFIRMED BEFORE EXECUTION OF THE WORKS ON SITE.
 ALL FIGURED DIMENSIONS ARE TO BE VERIFIED ON SITE BEFORE ANY WORK IS PUT IN HAND

 

Rev. Comments

PLANNING

Project 21 DELANCEY STREET • CAMDEN • LONDON • NW1 7NP

Drawing Title EXISTING BASEMENT PLAN

Dwg No. 504/001

Revision

Scale 1:50 @ A3


Date NOVEMBER 2021

Drawn by TW


ATELIERwest

126-128 New Kings Road / London / SW6 4LZ
 info@atelierwest.co.uk / atelierwest.co.uk

0203 587 7227

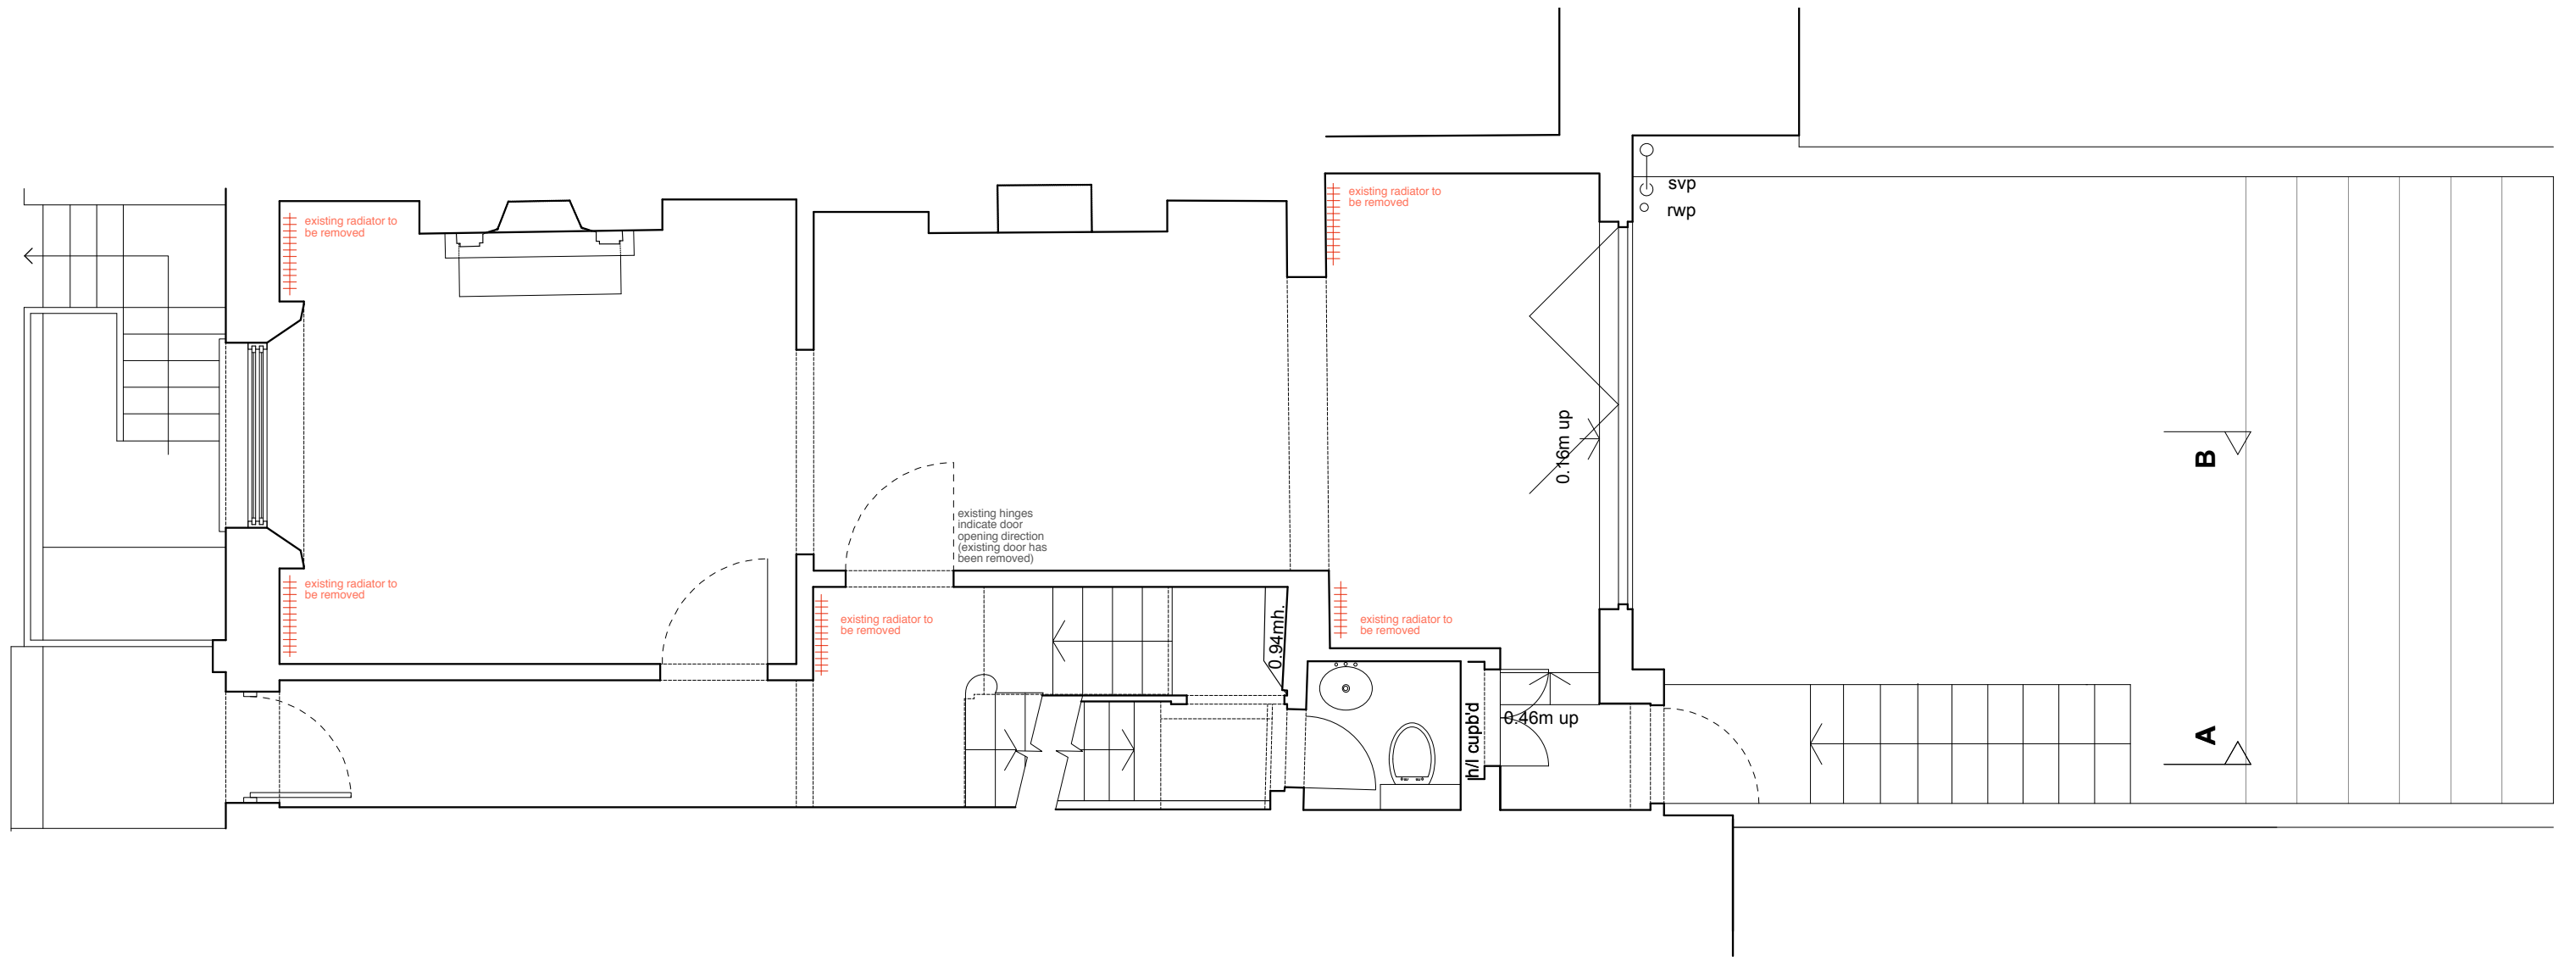

Notes: DO NOT SCALE FROM THIS DRAWING.
 USE FIGURED DIMENSIONS ONLY. ANY DISCREPANCIES ARE TO BE REPORTED TO ATELIER WEST IMMEDIATELY.
 FIGURED DIMENSIONS NOTED AS 'SITE' ARE TO BE CHECKED AND CONFIRMED BEFORE EXECUTION OF THE WORKS ON SITE.
 ALL FIGURED DIMENSIONS ARE TO BE VERIFIED ON SITE BEFORE ANY WORK IS PUT IN HAND

 

Rev. Comments

PLANNING

Project **21 DELANCEY STREET • CAMDEN • LONDON • NW1 7NP**

Drawing Title **EXISTING GROUND FLOOR PLAN**

Dwg No. **504/002**

Revision

Scale **1:50 @ A3**


Date **NOVEMBER 2021**

Drawn by **TW**

ATELIERwest

126-128 New Kings Road / London / SW6 4LZ
 info@atelierwest.co.uk / atelierwest.co.uk


0203 587 7227

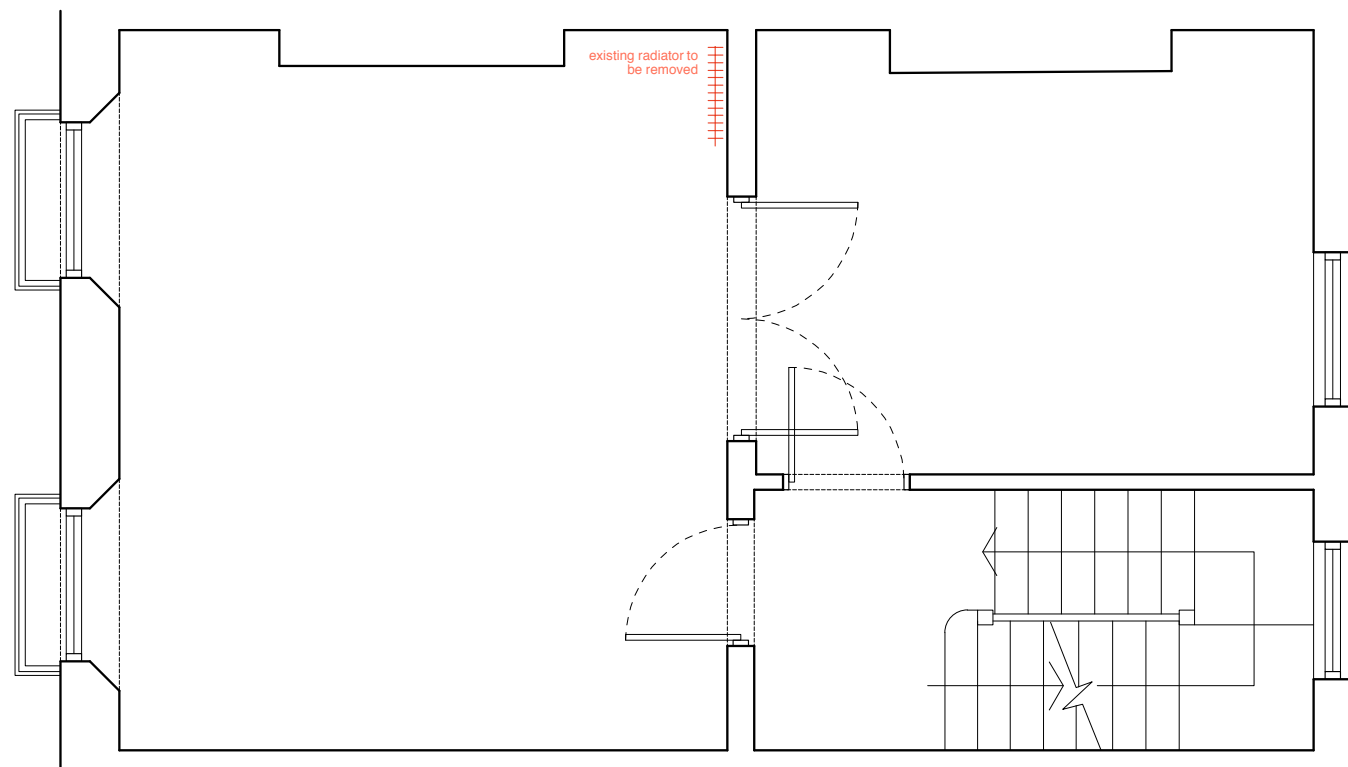

B

A

Notes: DO NOT SCALE FROM THIS DRAWING.
 USE FIGURED DIMENSIONS ONLY. ANY DISCREPANCIES ARE TO BE REPORTED TO ATELIER WEST IMMEDIATELY.
 FIGURED DIMENSIONS NOTED AS 'SITE' ARE TO BE CHECKED AND CONFIRMED BEFORE EXECUTION OF THE WORKS ON SITE.
 ALL FIGURED DIMENSIONS ARE TO BE VERIFIED ON SITE BEFORE ANY WORK IS PUT IN HAND

 

Rev. Comments

PLANNING

Project 21 DELANCEY STREET • CAMDEN • LONDON • NW1 7NP

Drawing Title EXISTING FIRST FLOOR PLAN

Dwg No. 504/003

Revision

Scale 1:50 @ A3


Date NOVEMBER 2021

Drawn by TW

ATELIERwest

126-128 New Kings Road / London / SW6 4LZ
 info@atelierwest.co.uk / atelierwest.co.uk


0203 587 7227

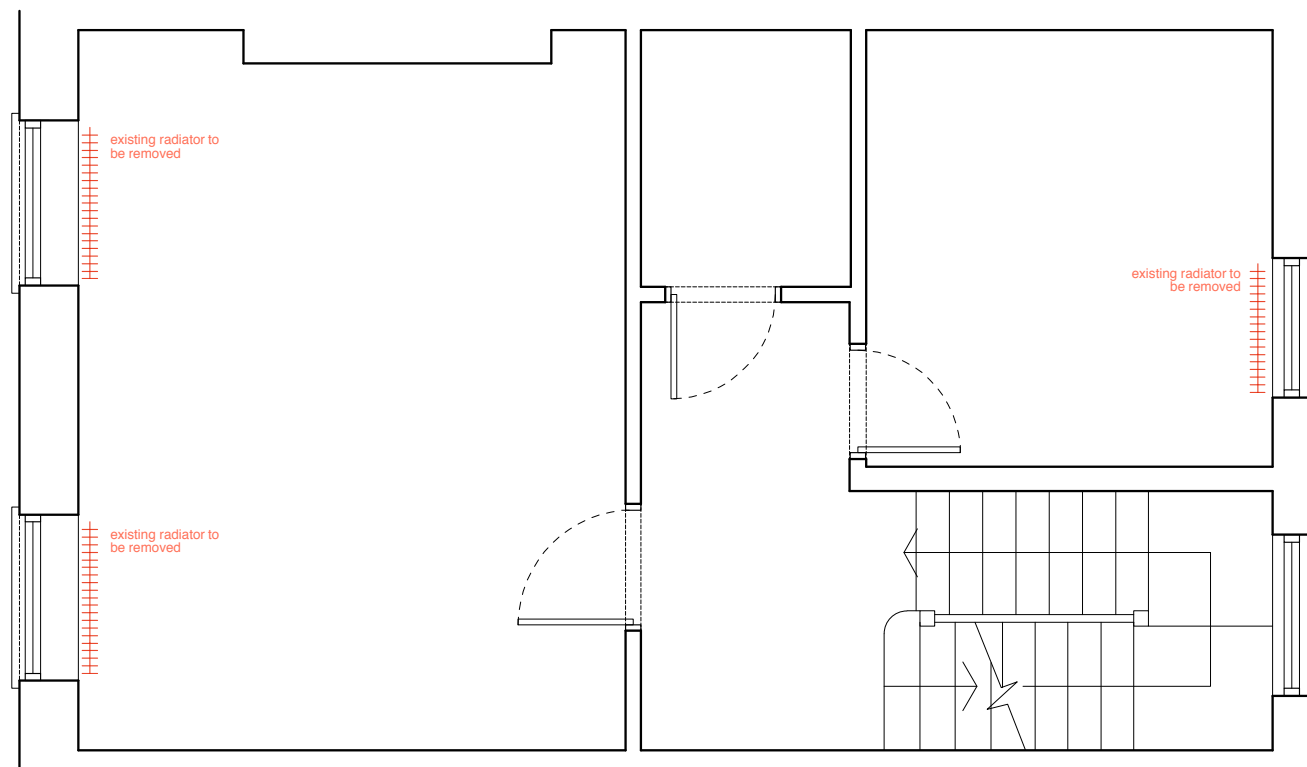

B

A

Notes: DO NOT SCALE FROM THIS DRAWING.
 USE FIGURED DIMENSIONS ONLY. ANY DISCREPANCIES ARE TO BE REPORTED TO ATELIER WEST IMMEDIATELY.
 FIGURED DIMENSIONS NOTED AS 'SITE' ARE TO BE CHECKED AND CONFIRMED BEFORE EXECUTION OF THE WORKS ON SITE.
 ALL FIGURED DIMENSIONS ARE TO BE VERIFIED ON SITE BEFORE ANY WORK IS PUT IN HAND

 

Rev. Comments

PLANNING

Project **21 DELANCEY STREET • CAMDEN • LONDON • NW1 7NP**

Drawing Title **EXISTING SECOND FLOOR PLAN**

Dwg No. **504/004**

Revision

Scale **1:50 @ A3**


Date **NOVEMBER 2021**

Drawn by **TW**

ATELIERwest

126-128 New Kings Road / London / SW6 4LZ
 info@atelierwest.co.uk / atelierwest.co.uk


0203 587 7227

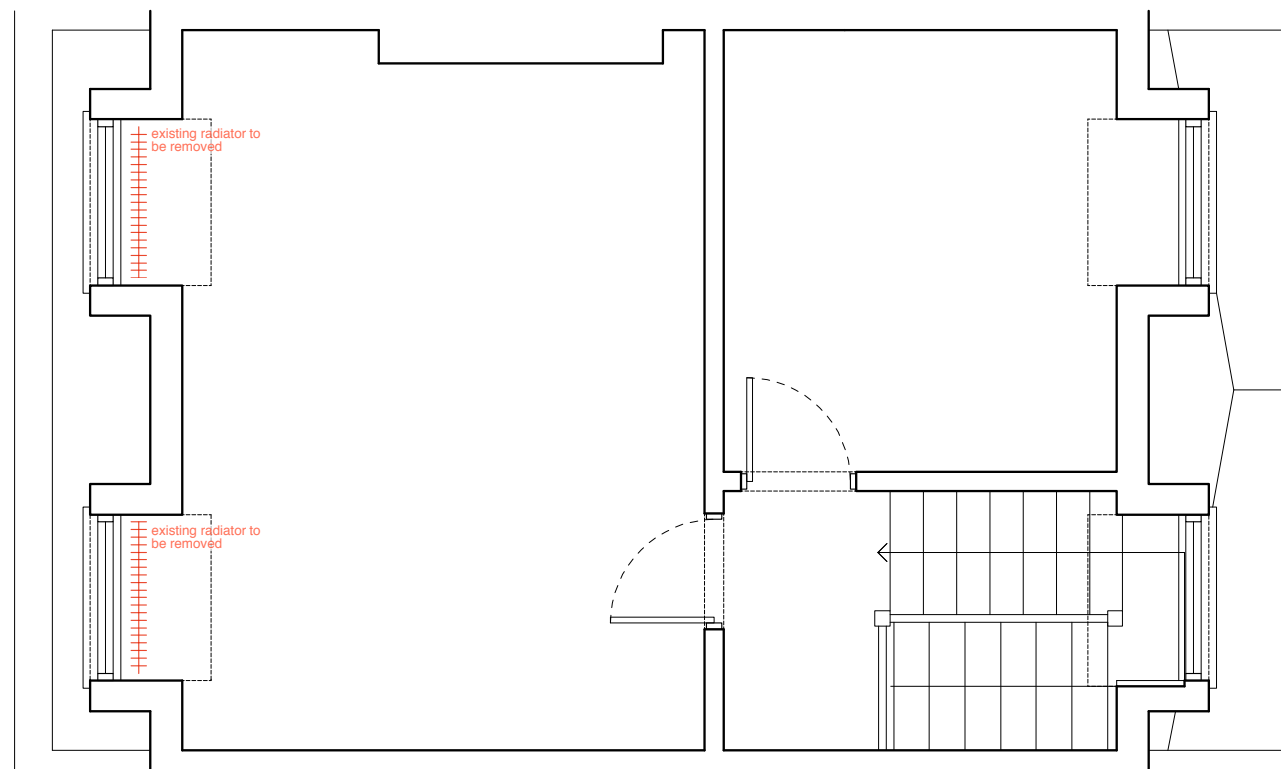

B

A

Notes: DO NOT SCALE FROM THIS DRAWING.
 USE FIGURED DIMENSIONS ONLY. ANY DISCREPANCIES ARE TO BE REPORTED TO ATELIER WEST IMMEDIATELY.
 FIGURED DIMENSIONS NOTED AS 'SITE' ARE TO BE CHECKED AND CONFIRMED BEFORE EXECUTION OF THE WORKS ON SITE.
 ALL FIGURED DIMENSIONS ARE TO BE VERIFIED ON SITE BEFORE ANY WORK IS PUT IN HAND

 

Rev. Comments

PLANNING

Project 21 DELANCEY STREET • CAMDEN • LONDON • NW1 7NP

Drawing Title EXISTING THIRD FLOOR PLAN

Dwg No. 504/005

Revision

Scale 1:50 @ A3

Date NOVEMBER 2021

Drawn by TW

ATELIERwest

126-128 New Kings Road / London / SW6 4LZ
 info@atelierwest.co.uk / atelierwest.co.uk

0203 587 7227

elevation continued on separate page




FRONT ELEVATION



REAR ELEVATION

Notes: DO NOT SCALE FROM THIS DRAWING.
USE FIGURED DIMENSIONS ONLY. ANY DISCREPANCIES ARE TO BE REPORTED TO ATELIER WEST IMMEDIATELY.
FIGURED DIMENSIONS NOTED AS 'SITE' ARE TO BE CHECKED AND CONFIRMED BEFORE EXECUTION OF THE WORKS ON SITE.
ALL FIGURED DIMENSIONS ARE TO BE VERIFIED ON SITE BEFORE ANY WORK IS PUT IN HAND

 

Rev. Comments

PLANNING

Project 21 DELANCEY STREET • CAMDEN • LONDON • NW1 7NP

Drawing Title EXISTING FRONT AND REAR ELEVATIONS (LOWER)

Dwg No. 504/006

Revision

Scale 1:50 @ A3



Date NOVEMBER 2021

Drawn by TW


ATELIERwest

126-128 New Kings Road / London / SW6 4LZ
info@atelierwest.co.uk / atelierwest.co.uk



0203 587 7227

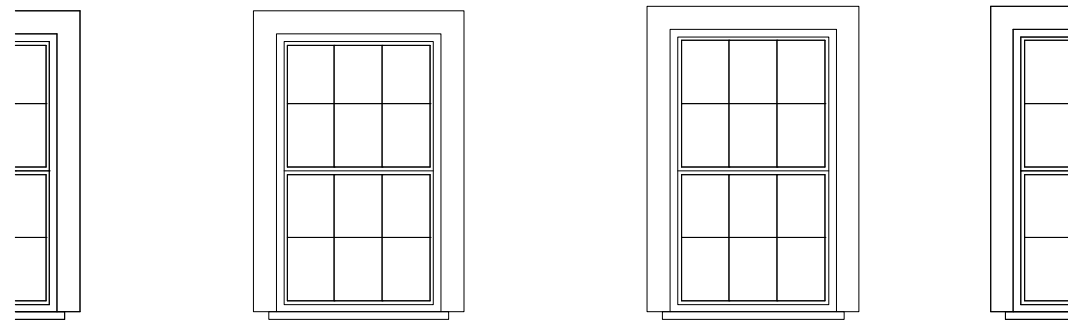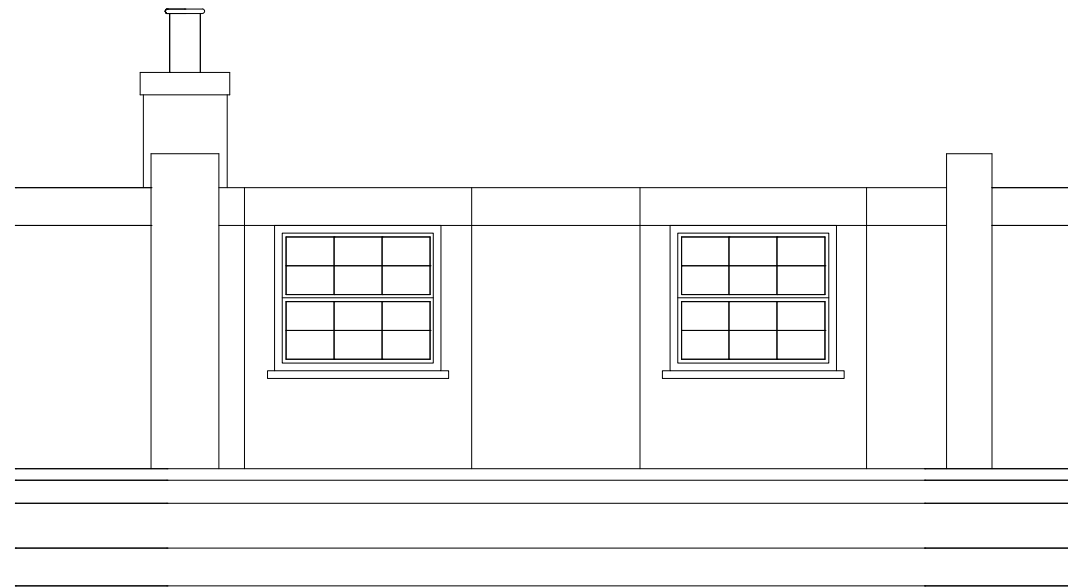

elevation continued on separate page

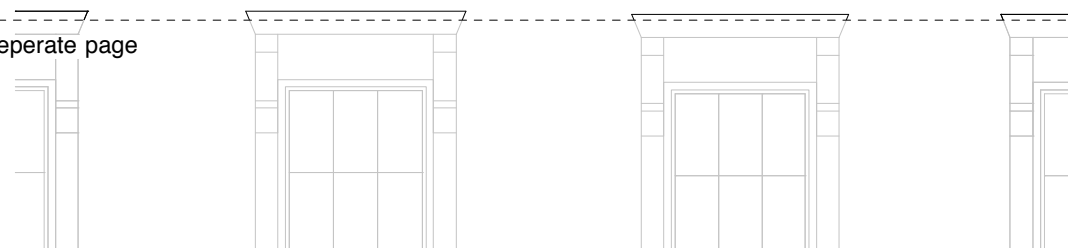


FRONT ELEVATION

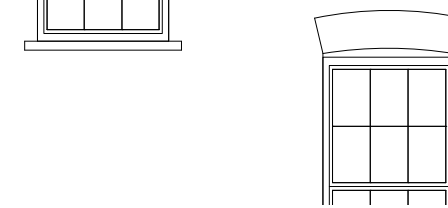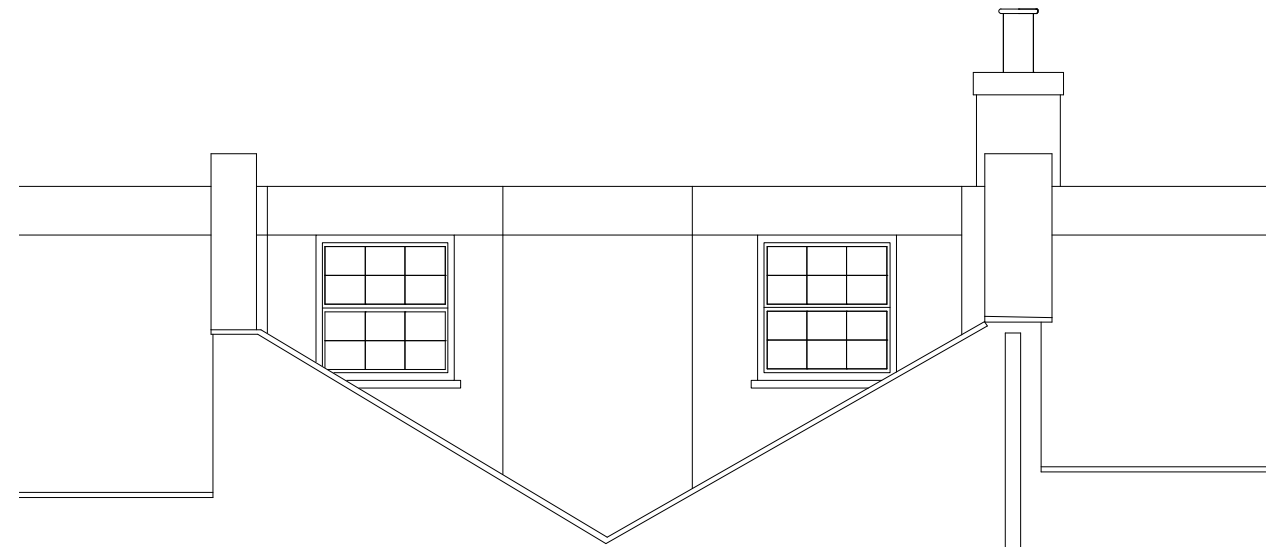

REAR ELEVATION

Notes: DO NOT SCALE FROM THIS DRAWING.
USE FIGURED DIMENSIONS ONLY. ANY DISCREPANCIES ARE TO BE REPORTED TO ATELIER WEST IMMEDIATELY.
FIGURED DIMENSIONS NOTED AS 'SITE' ARE TO BE CHECKED AND CONFIRMED BEFORE EXECUTION OF THE WORKS ON SITE.
ALL FIGURED DIMENSIONS ARE TO BE VERIFIED ON SITE BEFORE ANY WORK IS PUT IN HAND

 

Rev. Comments

PLANNING

Project **21 DELANCEY STREET · CAMDEN · LONDON · NW1 7NP**

Drawing Title **EXISTING FRONT AND REAR ELEVATIONS (UPPER)**

Dwg No. **504/007**

Revision

Scale **1:50 @ A3**

Date **NOVEMBER 2021**

Drawn by **TW**

ATELIERwest


126-128 New Kings Road / London / SW6 4LZ
info@atelierwest.co.uk / atelierwest.co.uk

0203 587 7227

elevation continued on separate page



Notes: DO NOT SCALE FROM THIS DRAWING.
USE FIGURED DIMENSIONS ONLY. ANY DISCREPANCIES ARE TO BE REPORTED TO ATELIER WEST IMMEDIATELY.
FIGURED DIMENSIONS NOTED AS 'SITE' ARE TO BE CHECKED AND CONFIRMED BEFORE EXECUTION OF THE WORKS ON SITE.
ALL FIGURED DIMENSIONS ARE TO BE VERIFIED ON SITE BEFORE ANY WORK IS PUT IN HAND

 

Rev. Comments

PLANNING

Project **21 DELANCEY STREET • CAMDEN • LONDON • NW1 7NP**

Drawing Title **EXISTING SECTION A (LOWER)**

Dwg No. **504/008**

Revision

Scale **1:50 @ A3**


Date **NOVEMBER 2021**

Drawn by **TW**

ATELIERwest


126-128 New Kings Road / London / SW6 4LZ
info@atelierwest.co.uk / atelierwest.co.uk

0203 587 7227

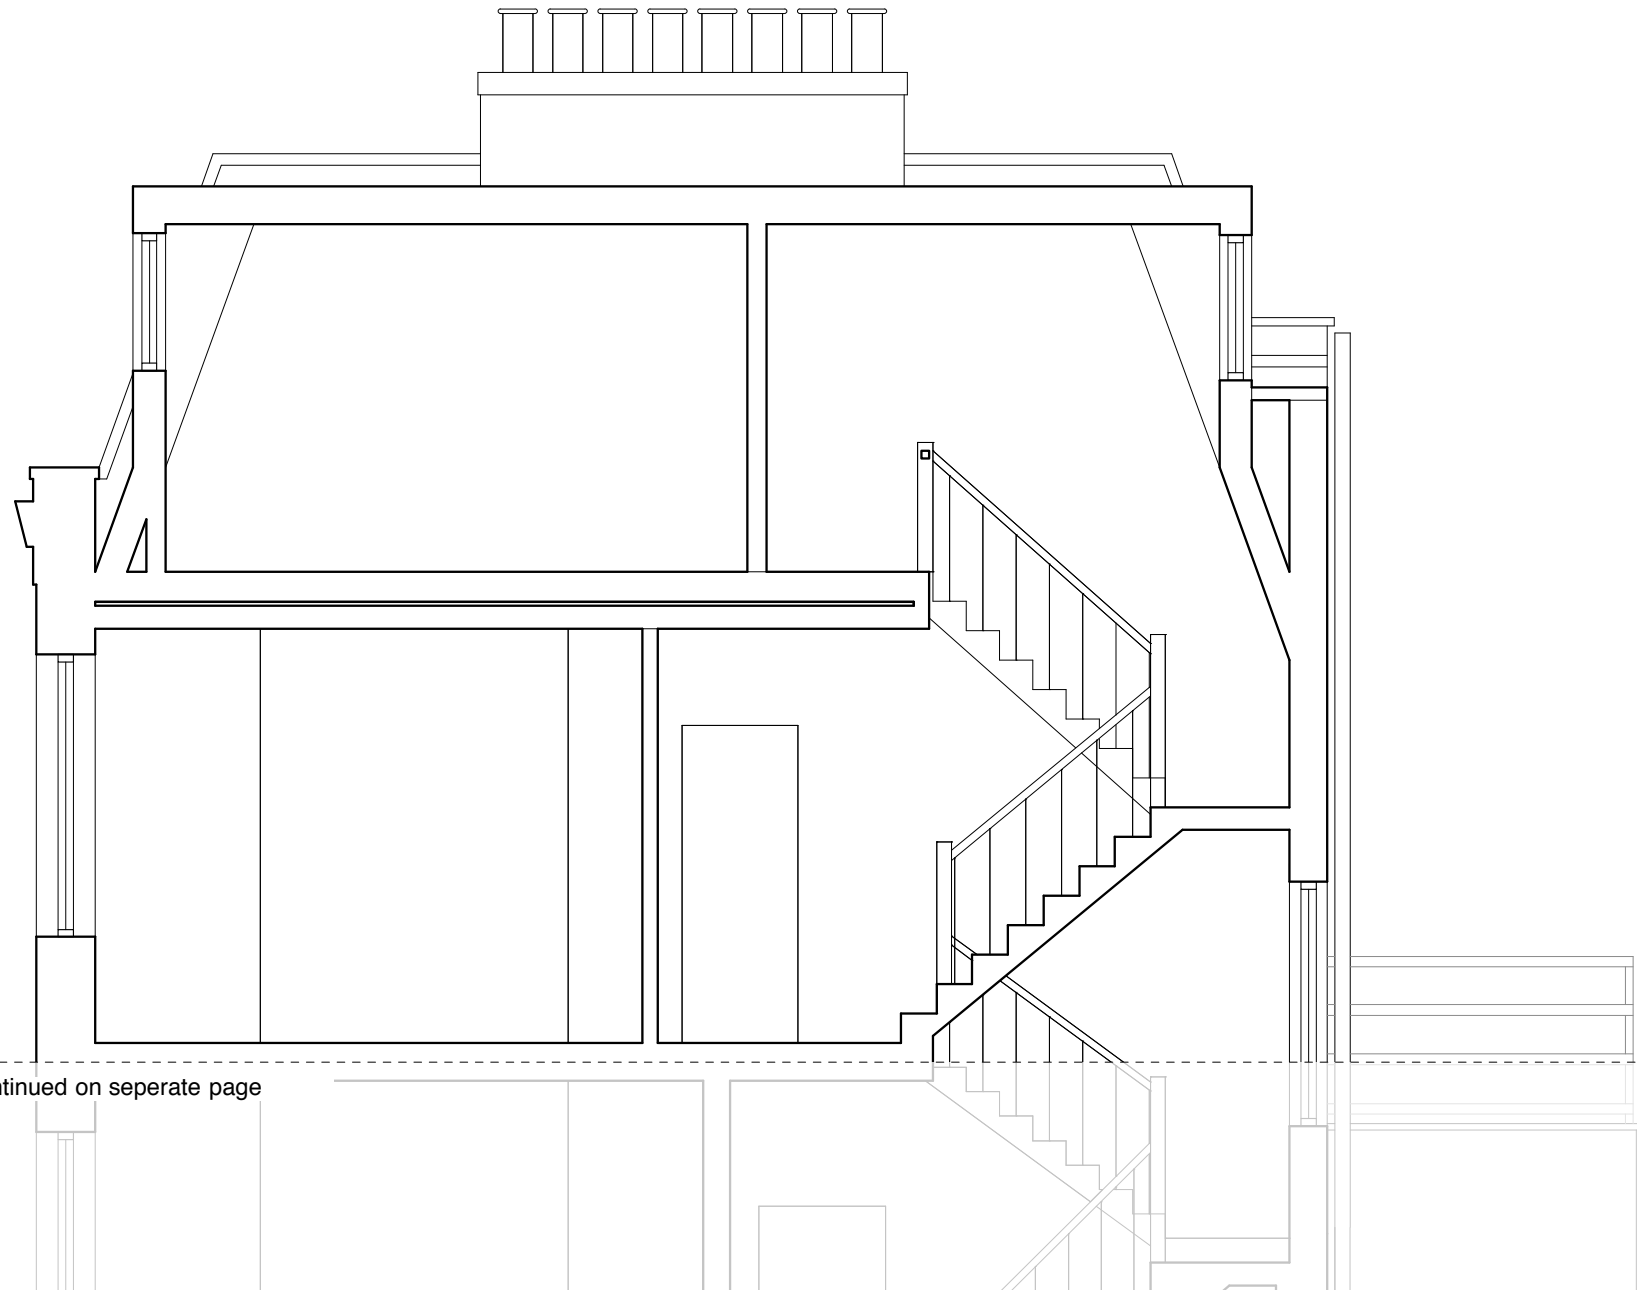

elevation continued on separate page

Notes: DO NOT SCALE FROM THIS DRAWING.
 USE FIGURED DIMENSIONS ONLY. ANY DISCREPANCIES ARE TO BE REPORTED TO ATELIER WEST IMMEDIATELY.
 FIGURED DIMENSIONS NOTED AS 'SITE' ARE TO BE CHECKED AND CONFIRMED BEFORE EXECUTION OF THE WORKS ON SITE.
 ALL FIGURED DIMENSIONS ARE TO BE VERIFIED ON SITE BEFORE ANY WORK IS PUT IN HAND

 

Rev. Comments

PLANNING

Project **21 DELANCEY STREET · CAMDEN · LONDON · NW1 7NP**

Drawing Title **EXISTING SECTION A (UPPER)**

Dwg No. **504/009**

Revision

Scale **1:50 @ A3**

Date **NOVEMBER 2021**


Drawn by **TW**

ATELIERwest


126-128 New Kings Road / London / SW6 4LZ
 info@atelierwest.co.uk / atelierwest.co.uk

0203 587 7227

elevation continued on separate page

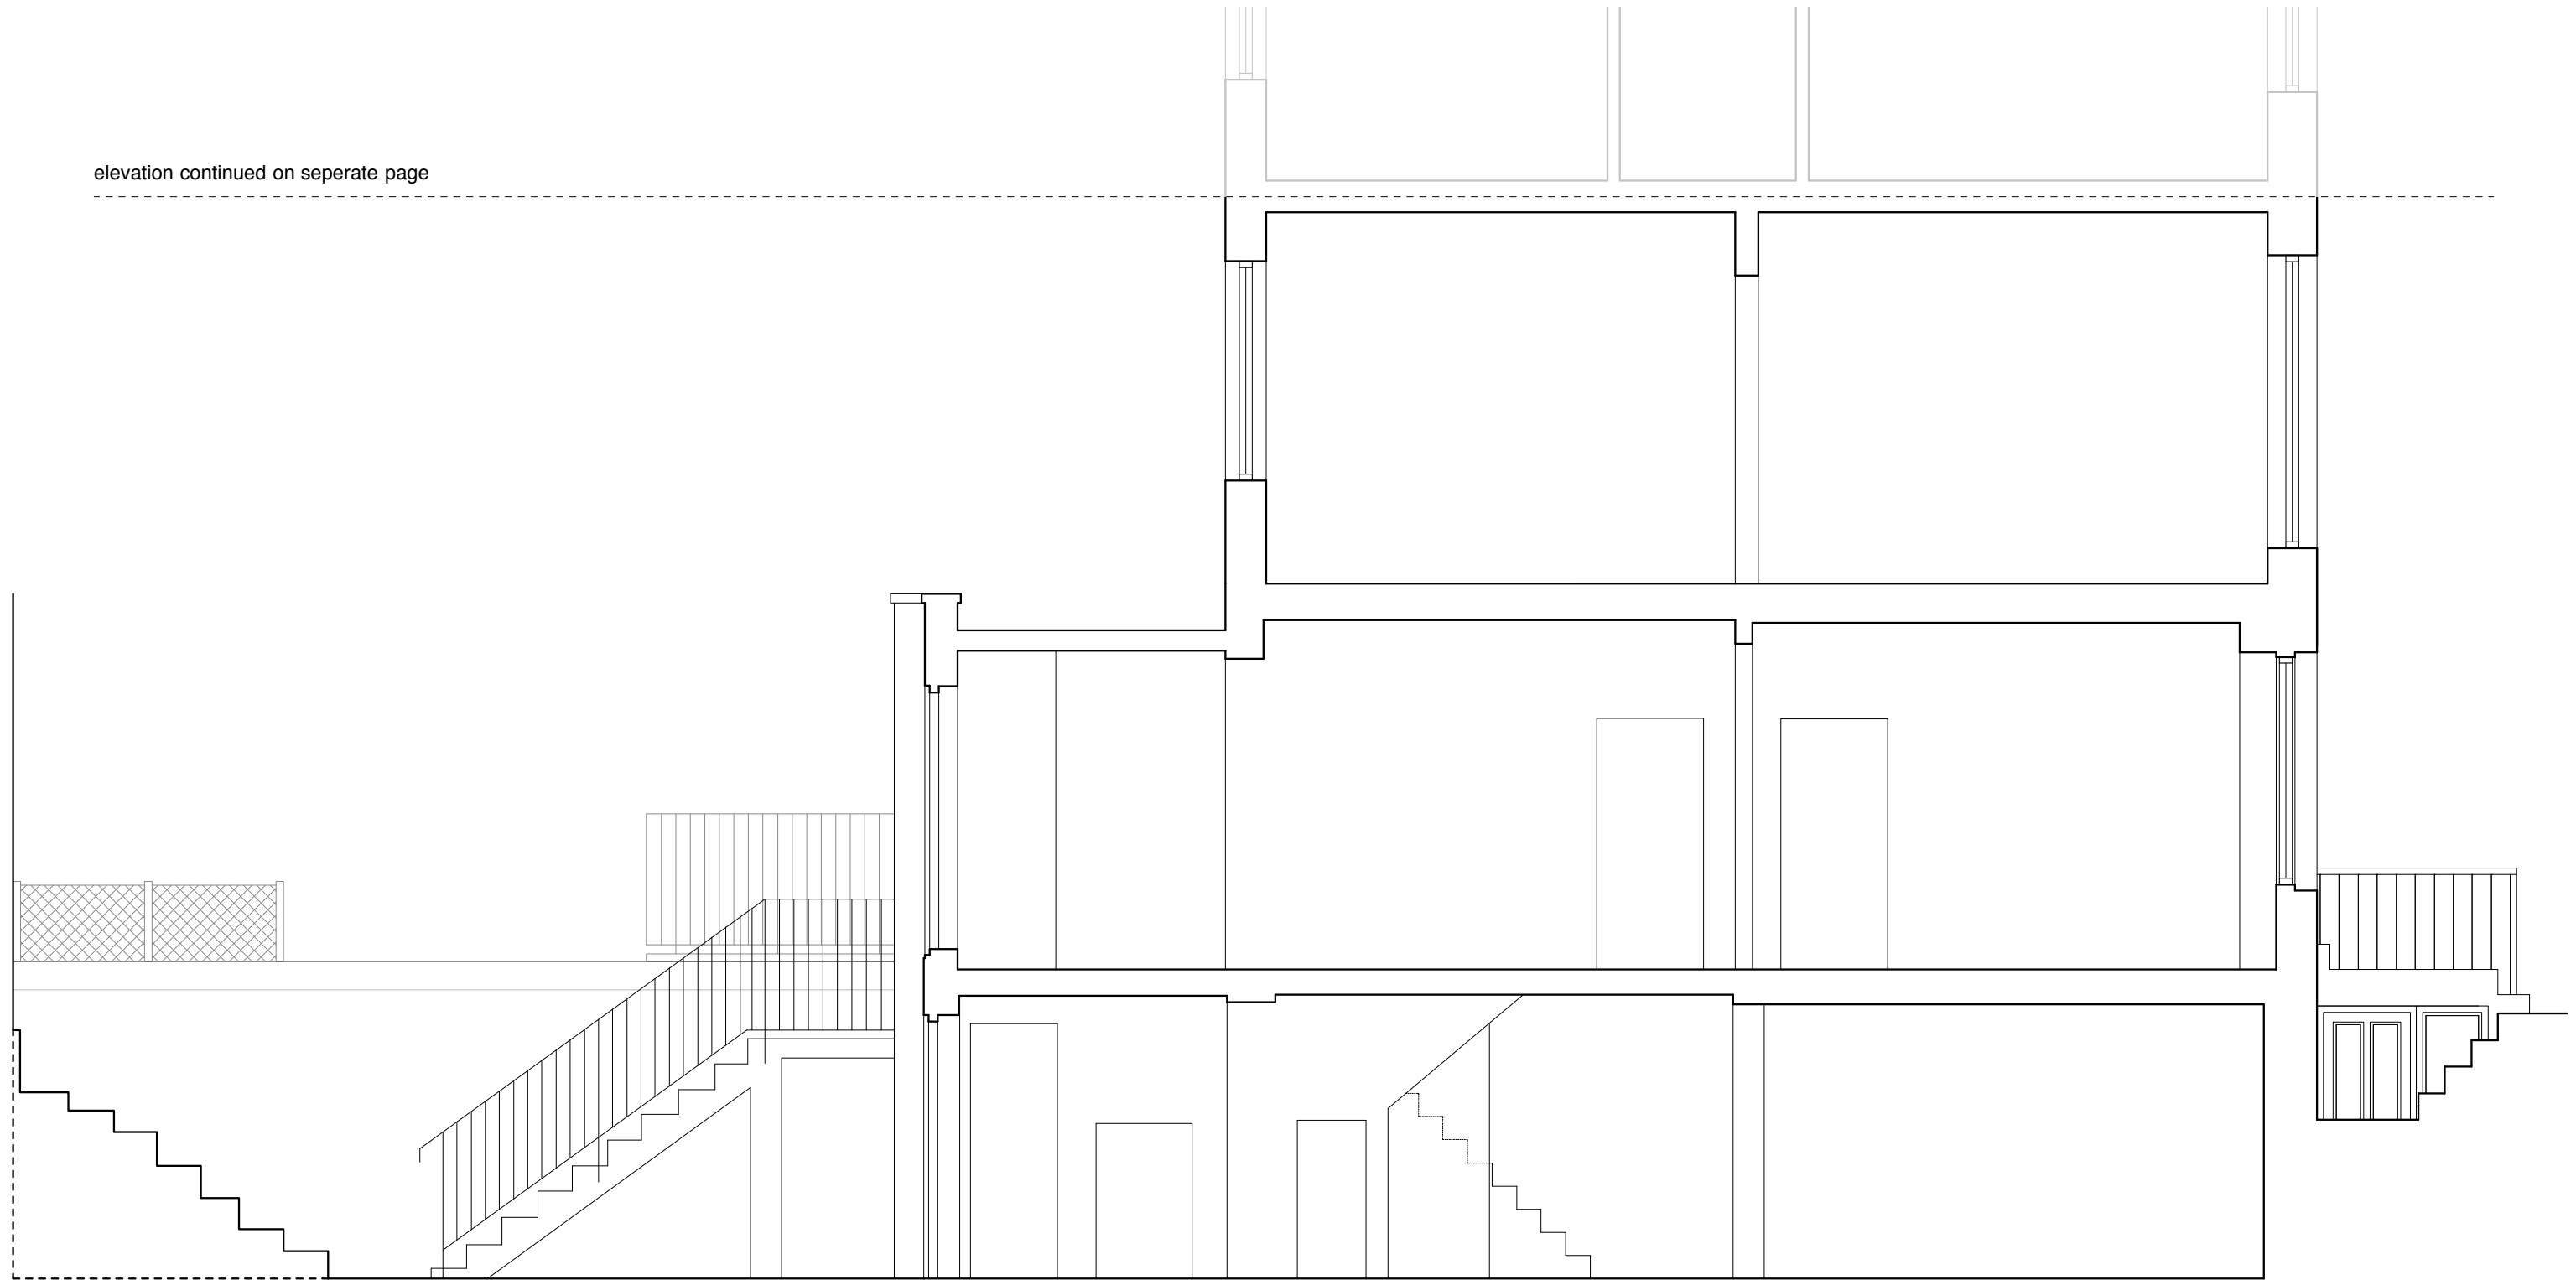

Notes: DO NOT SCALE FROM THIS DRAWING.
USE FIGURED DIMENSIONS ONLY. ANY DISCREPANCIES ARE TO BE REPORTED TO ATELIER WEST IMMEDIATELY.
FIGURED DIMENSIONS NOTED AS 'SITE' ARE TO BE CHECKED AND CONFIRMED BEFORE EXECUTION OF THE WORKS ON SITE.
ALL FIGURED DIMENSIONS ARE TO BE VERIFIED ON SITE BEFORE ANY WORK IS PUT IN HAND

 

Rev. Comments

PLANNING

Project **21 DELANCEY STREET • CAMDEN • LONDON • NW1 7NP**

Drawing Title **EXISTING SECTION B (LOWER)**

Dwg No. **504/010**

Revision

Scale **1:50 @ A3**


Date **NOVEMBER 2021**

Drawn by **TW**

ATELIERwest


126-128 New Kings Road / London / SW6 4LZ
info@atelierwest.co.uk / atelierwest.co.uk

0203 587 7227

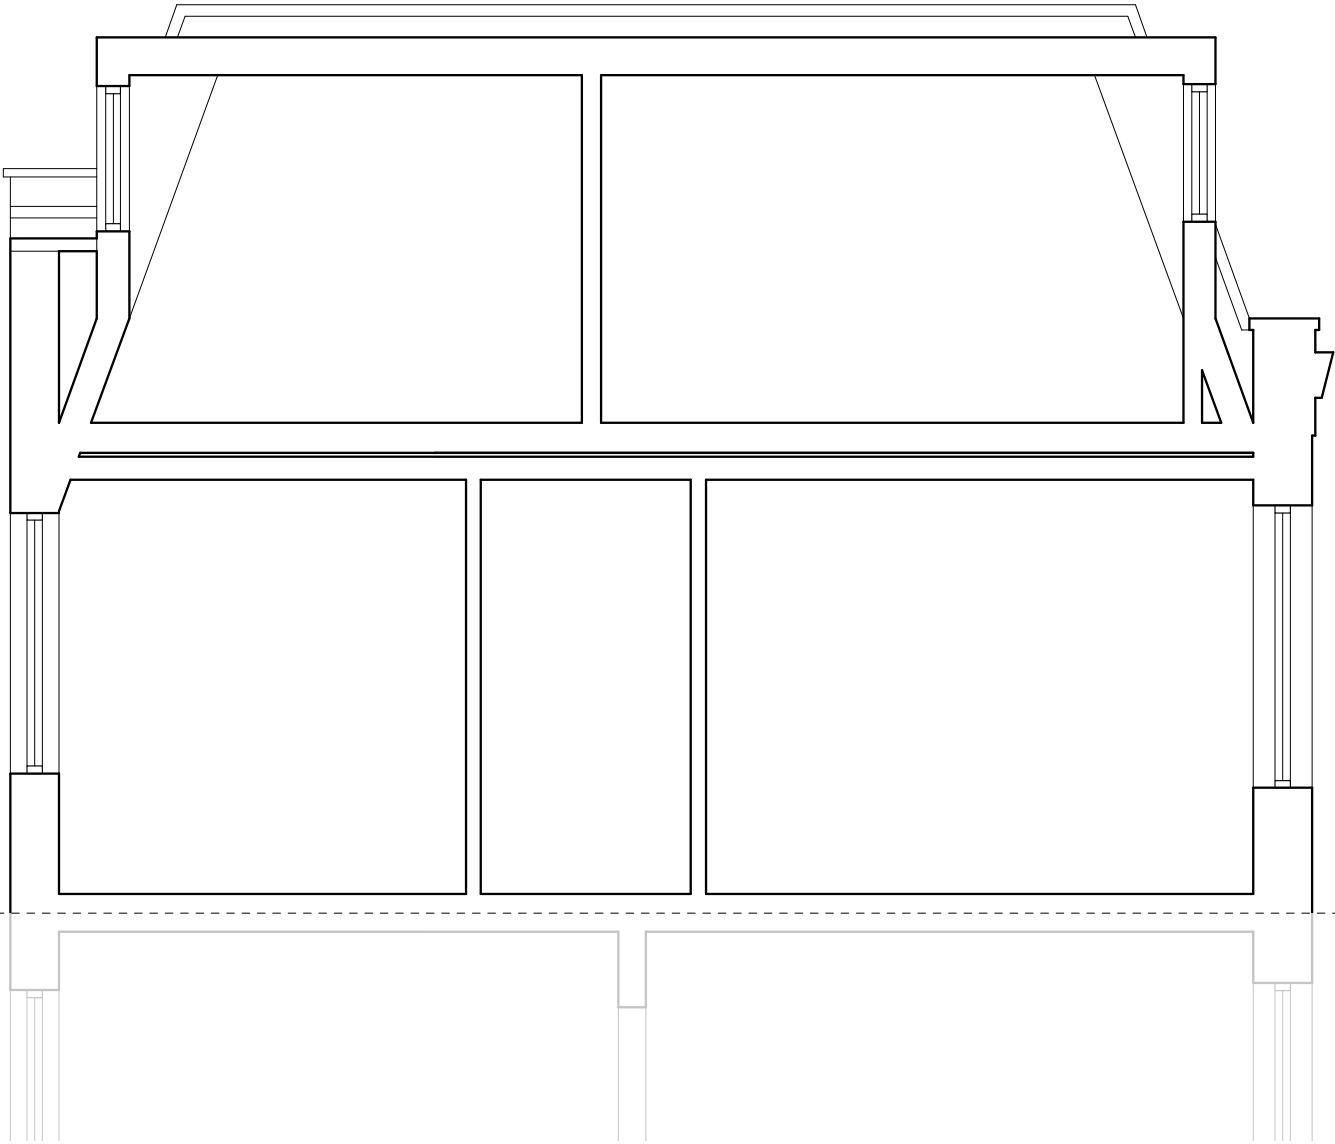

elevation continued on separate page

Notes: DO NOT SCALE FROM THIS DRAWING.
 USE FIGURED DIMENSIONS ONLY. ANY DISCREPANCIES ARE TO BE REPORTED TO ATELIER WEST IMMEDIATELY.
 FIGURED DIMENSIONS NOTED AS 'SITE' ARE TO BE CHECKED AND CONFIRMED BEFORE EXECUTION OF THE WORKS ON SITE.
 ALL FIGURED DIMENSIONS ARE TO BE VERIFIED ON SITE BEFORE ANY WORK IS PUT IN HAND

 

Rev. Comments

PLANNING

Project **21 DELANCEY STREET · CAMDEN · LONDON · NW1 7NP**

Drawing Title **EXISTING SECTION B (UPPER)**

Dwg No. **504/011**

Revision

Scale **1:50 @ A3**

Date **NOVEMBER 2021**

Drawn by **TW**


ATELIERwest

126-128 New Kings Road / London / SW6 4LZ
 info@atelierwest.co.uk / atelierwest.co.uk

0203 587 7227



FRONT ELEVATION

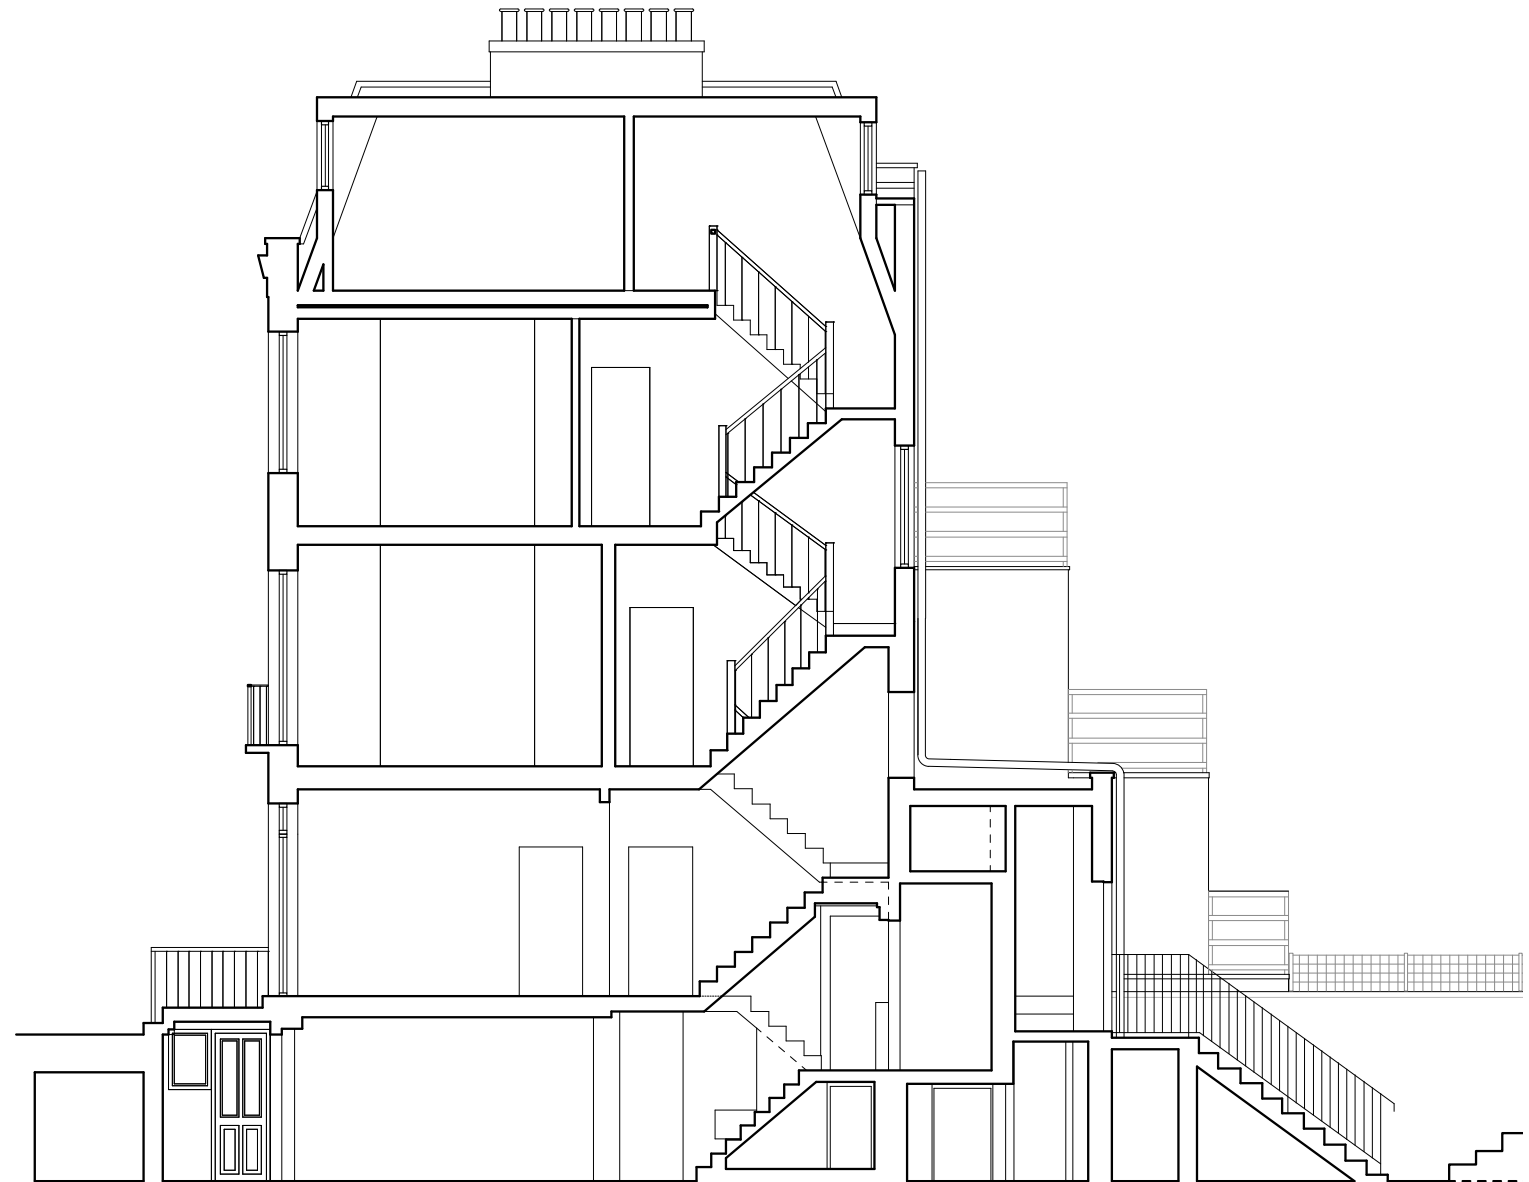

SECTION A

Notes: DO NOT SCALE FROM THIS DRAWING.
 USE FIGURED DIMENSIONS ONLY. ANY DISCREPANCIES ARE TO BE REPORTED TO ATELIER WEST IMMEDIATELY.
 FIGURED DIMENSIONS NOTED AS 'SITE' ARE TO BE CHECKED AND CONFIRMED BEFORE EXECUTION OF THE WORKS ON SITE.
 ALL FIGURED DIMENSIONS ARE TO BE VERIFIED ON SITE BEFORE ANY WORK IS PUT IN HAND

Rev. Comments

PLANNING

Project **21 DELANCEY STREET • CAMDEN • LONDON • NW1 7NP**

Drawing Title **EXISTING FRONT ELEVATION & SECTION A**

Dwg No. **504/012**

Revision

Scale **1:100 @ A3**

Date **NOVEMBER 2021**

Drawn by **TW**

ATELIERwest

126-128 New Kings Road / London / SW6 4LZ
 info@atelierwest.co.uk / atelierwest.co.uk

0203 587 7227