


1 Ground Floor

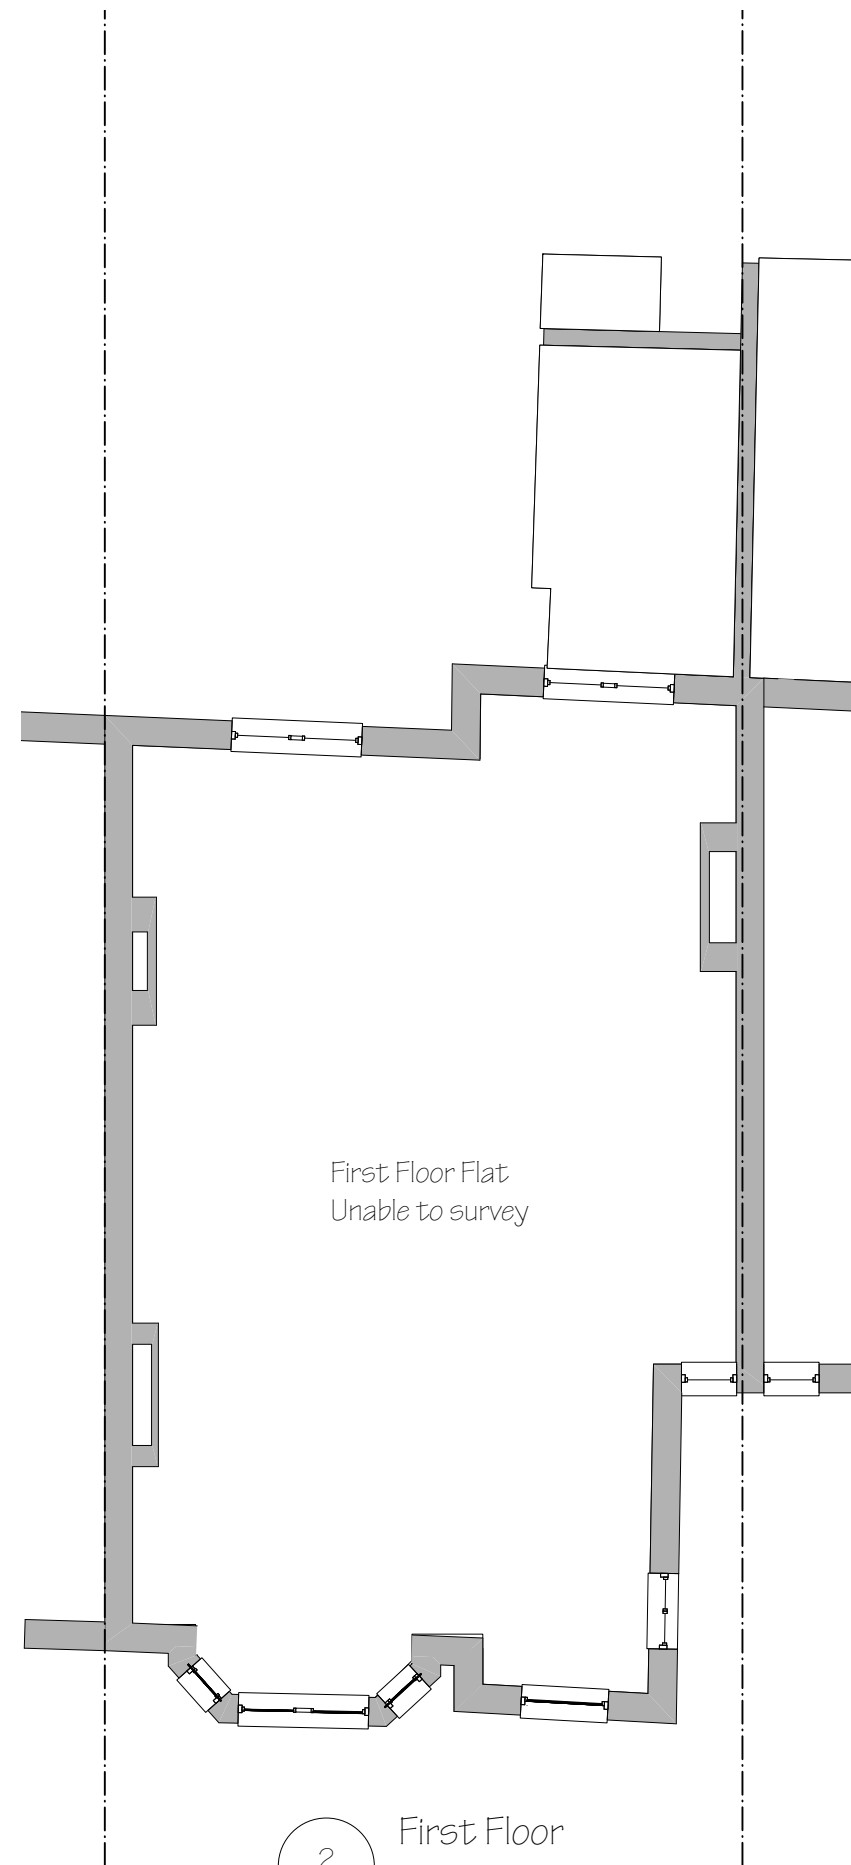

2 First Floor

TITLE
Existing Plans

DRAWING No.
2816-01

DRAWN
KH

ISSUE
D

DATE
28/04/2022

CLIENT
Dagmar Forni Sterbova


PROJECT ADDRESS
Ground Flr Flat, 225A
Goldhurst Terrace, London NW6
3EP

SCALE
1:100 at A3

escape design
info@escape-design.co.uk



1 Front Elevation

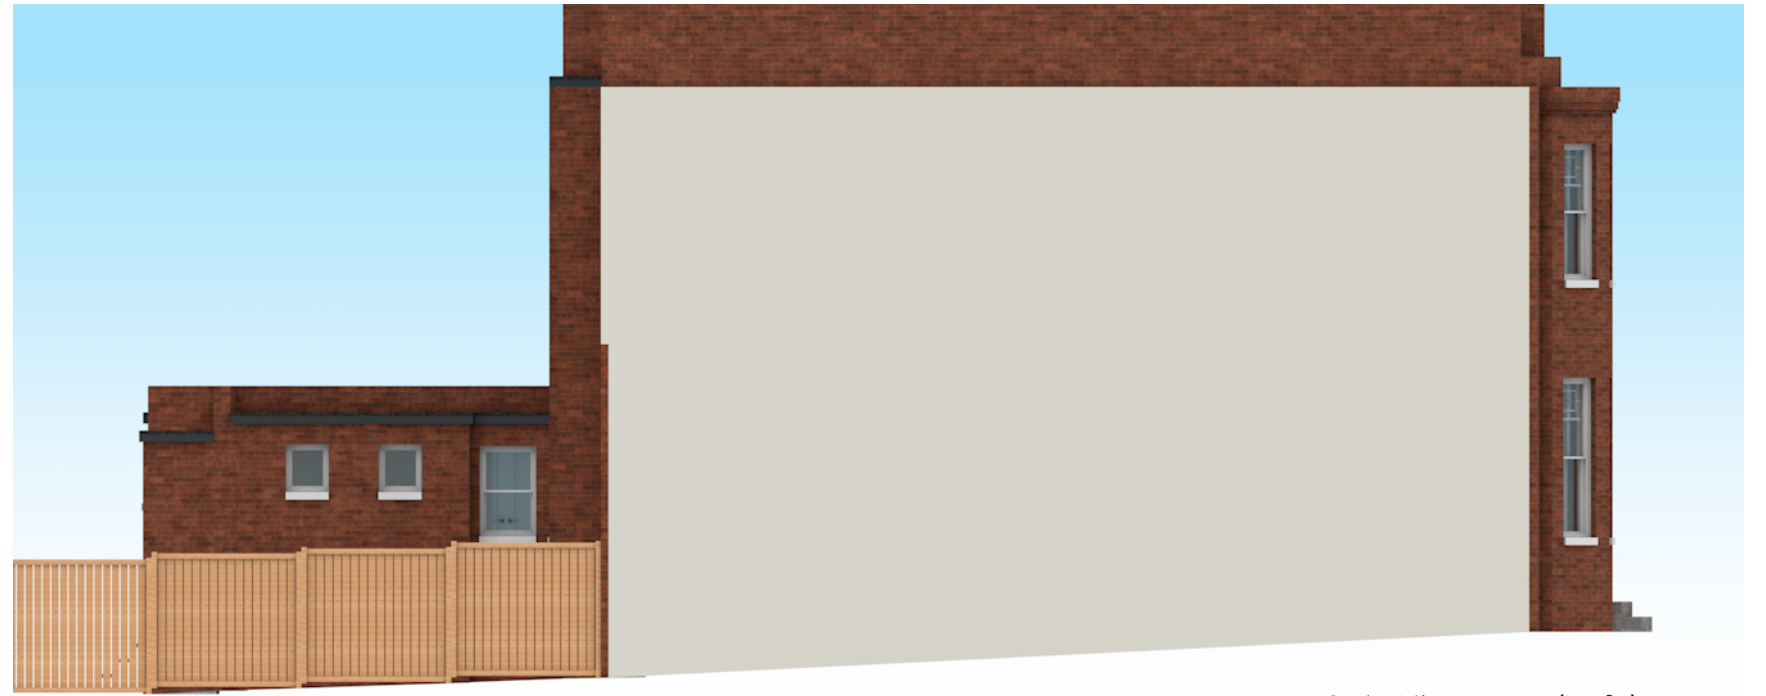

3 Side Elevation (Left)



2 Rear Elevation



4 Side Elevation (Right)


TITLE Existing Elevations	DRAWING No. 2816-02	DRAWN KH	ISSUE D	DATE 28/04/2022
-------------------------------------	-------------------------------	--------------------	-------------------	---------------------------

CLIENT Dagmar Forni Sterbova
--


PROJECT ADDRESS Ground Flr Flat, 225A Goldhurst Terrace, London NW6 3EP

SCALE 1:100 at A3



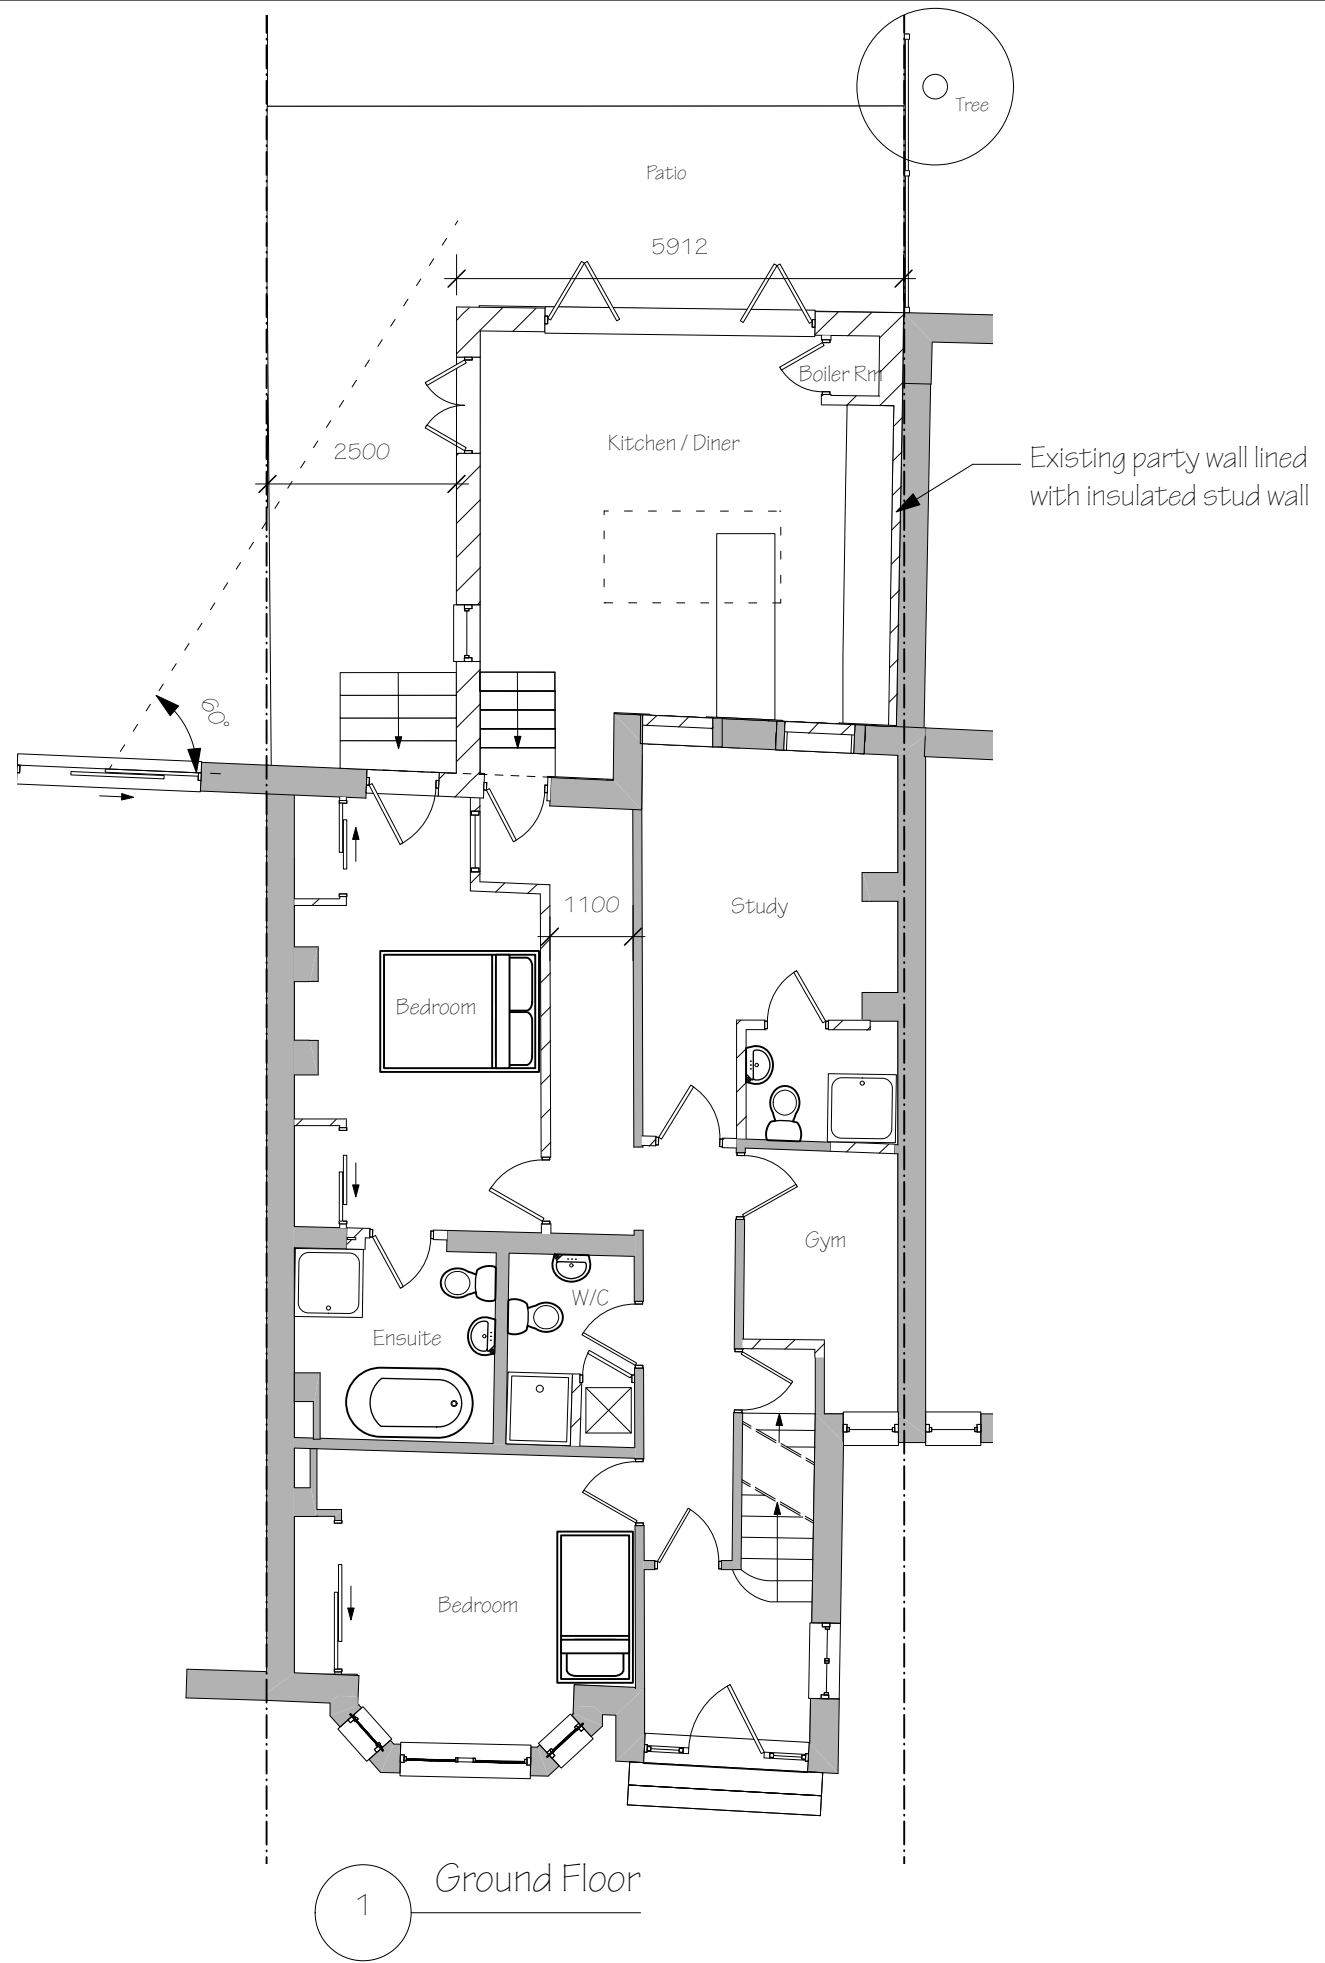

1 Ground Floor

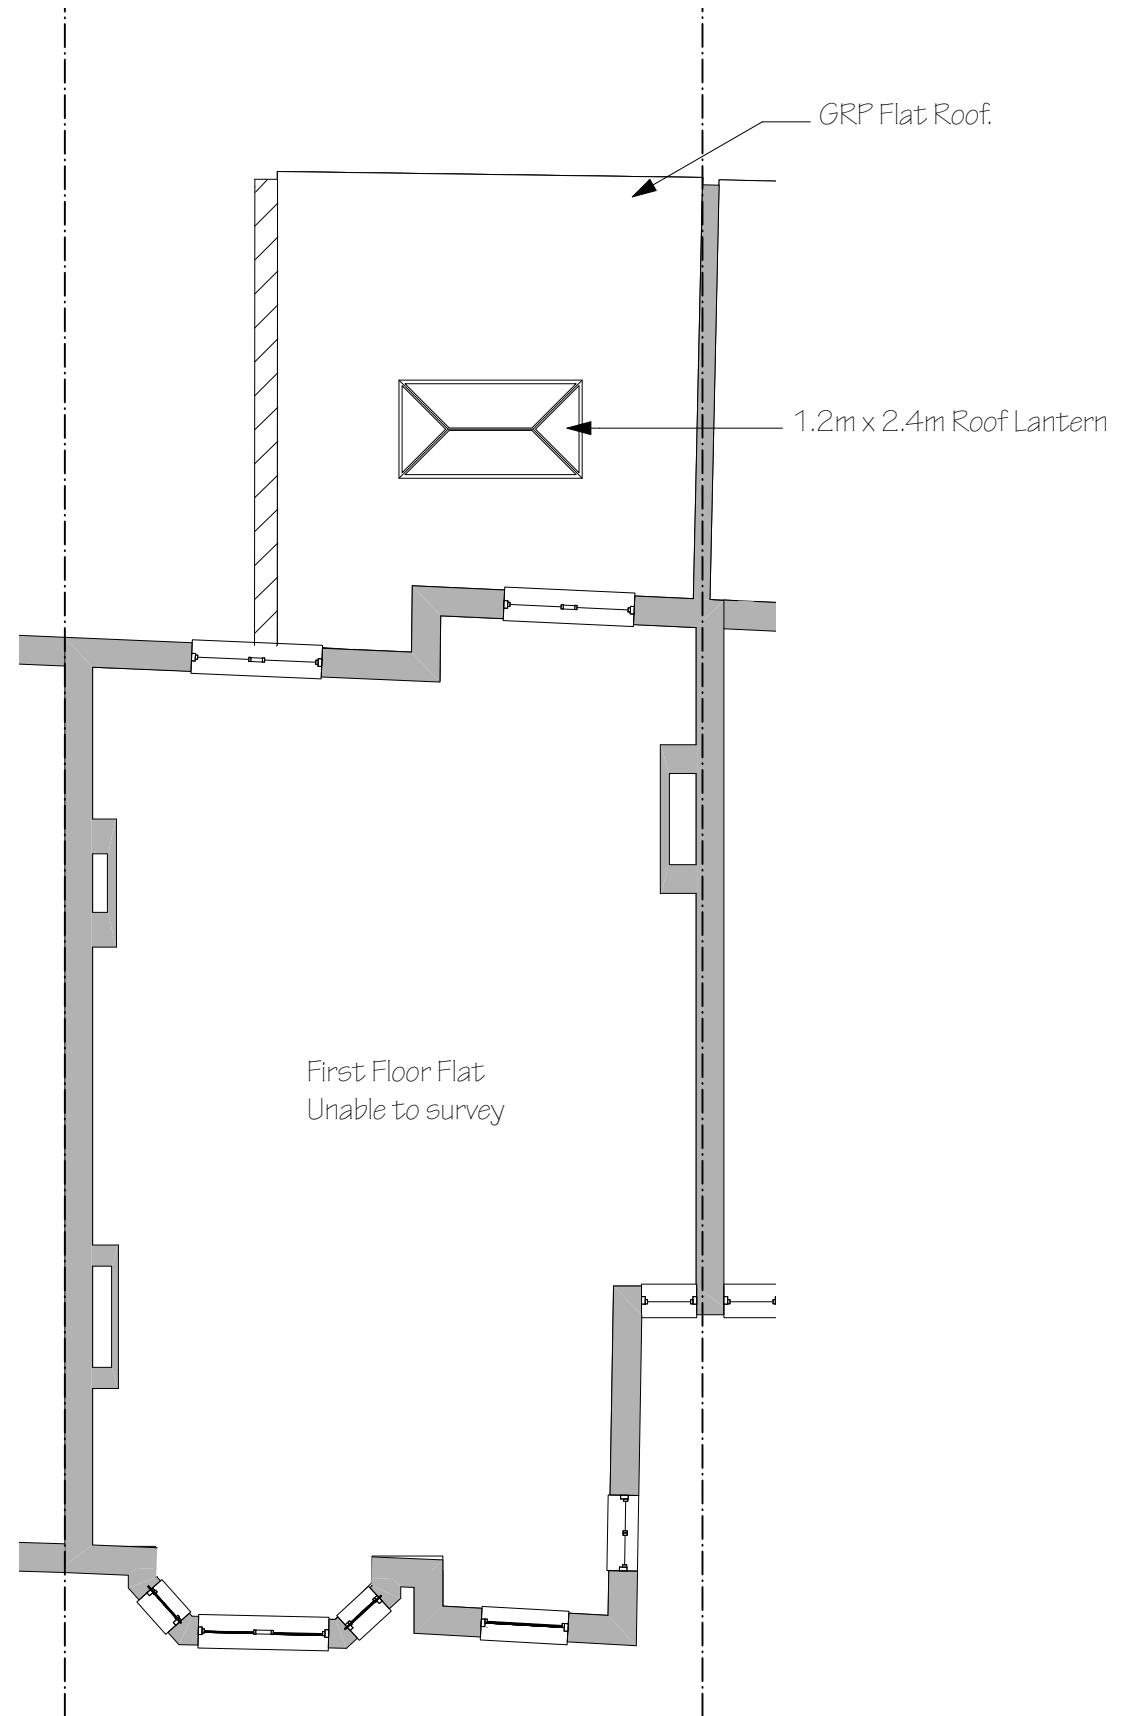

2 First Floor

TITLE
Proposed Plans

DRAWING No.
2816-03

DRAWN
KH


ISSUE
D

DATE
28/04/2022

CLIENT
Dagmar Forni Sterbova

PROJECT ADDRESS
Ground Flr Flat, 225A
Goldhurst Terrace, London NW6
3EP


SCALE
1:100 at A3

 

escape design
info@escape-design.co.uk




1 Front Elevation

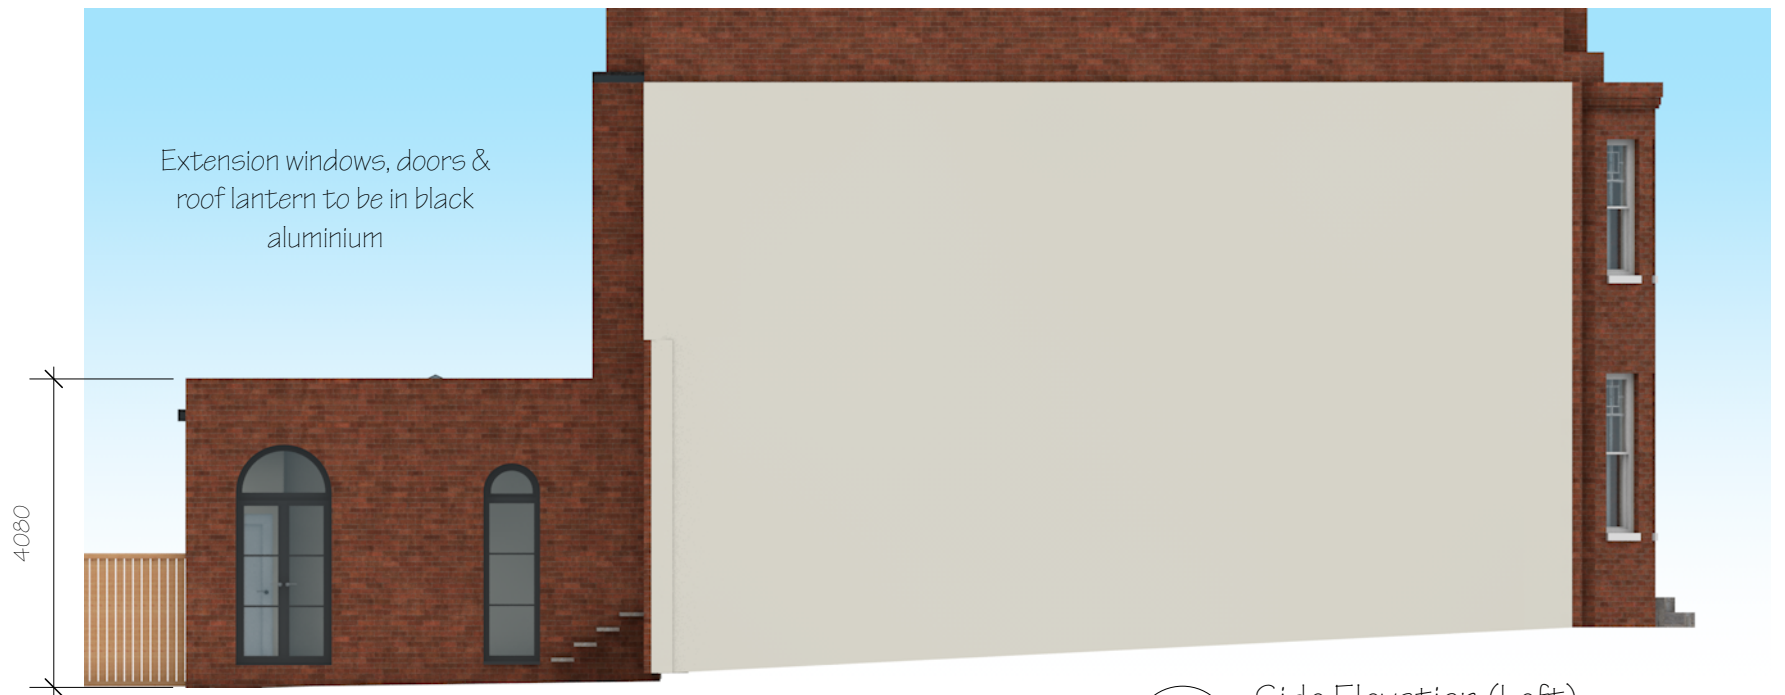

3 Side Elevation (Left)



2 Rear Elevation

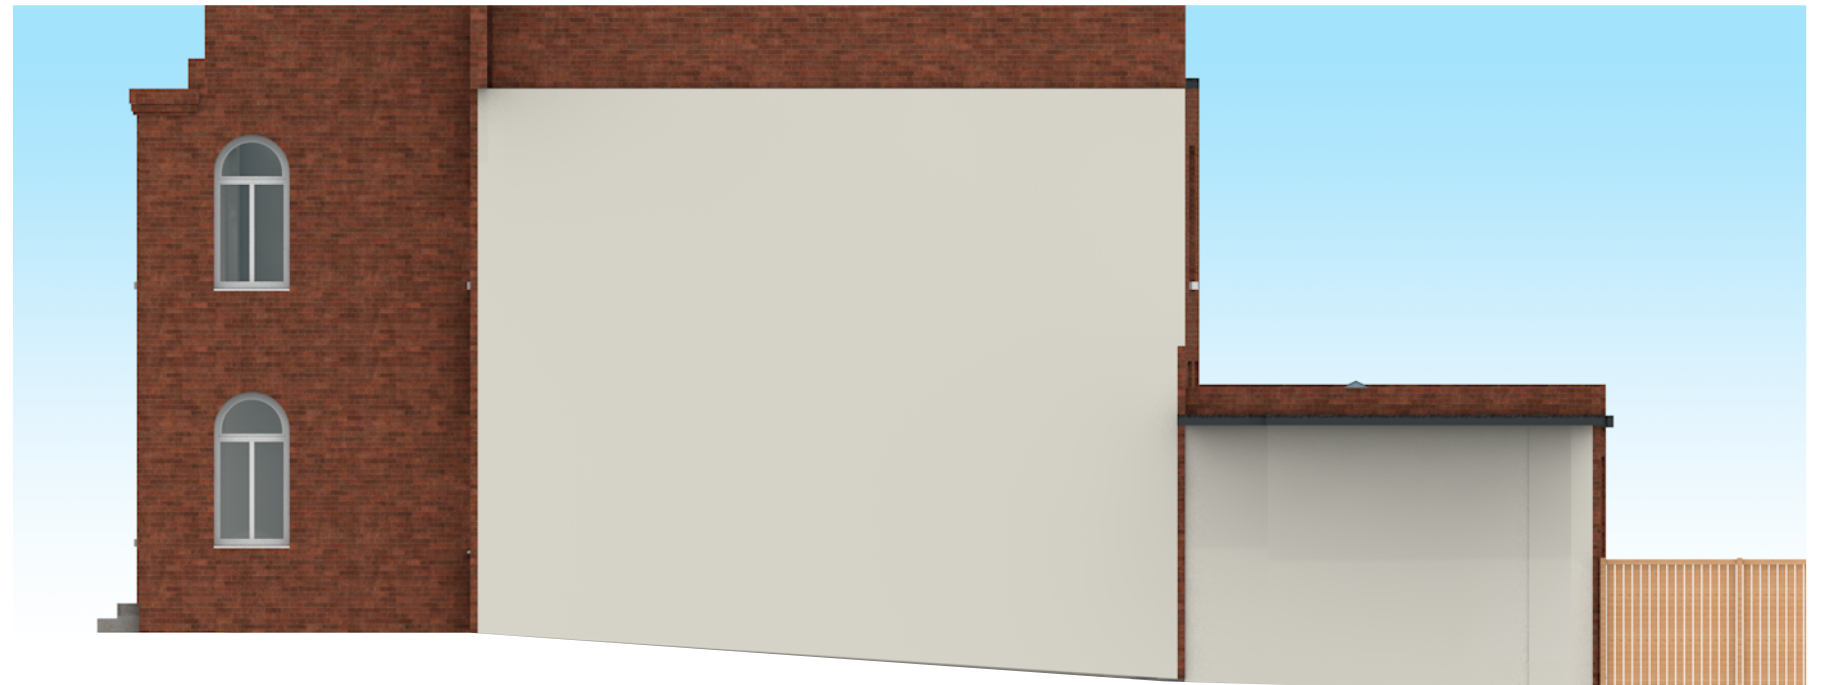

4 Side Elevation (Right)

TITLE
Proposed Elevations

DRAWING No.
2816-04

DRAWN
KH


ISSUE
D

DATE
28/04/2022


CLIENT
Dagmar Forni Sterbova

PROJECT ADDRESS
Ground Flr Flat, 225A
Goldhurst Terrace, London NW6
3EP

SCALE
1:100 at A3


 


escape design
info@escape-design.co.uk

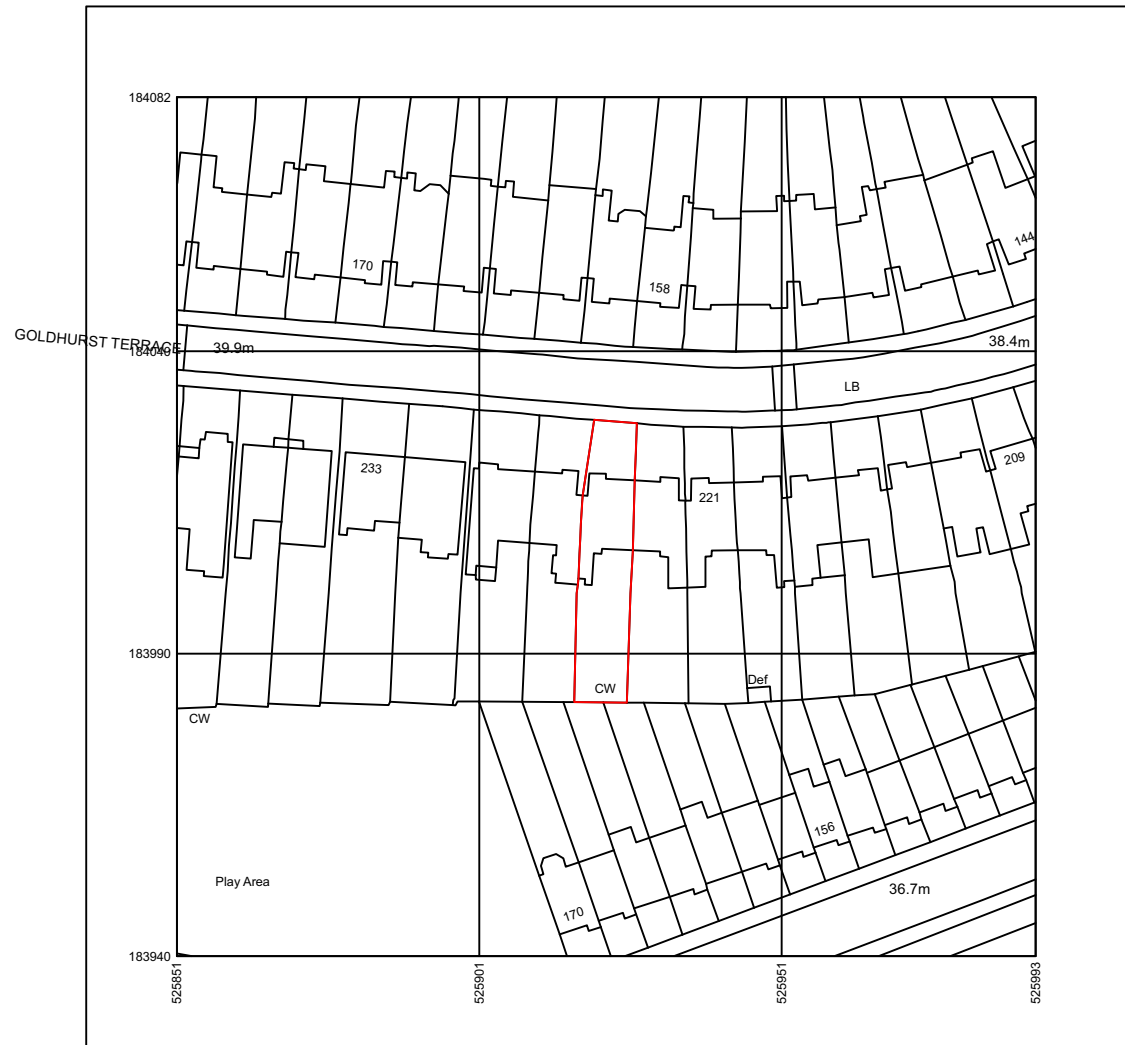


1 Location Plan
Scale 1:1250 @ A3

0 10 20 30 40 50 M

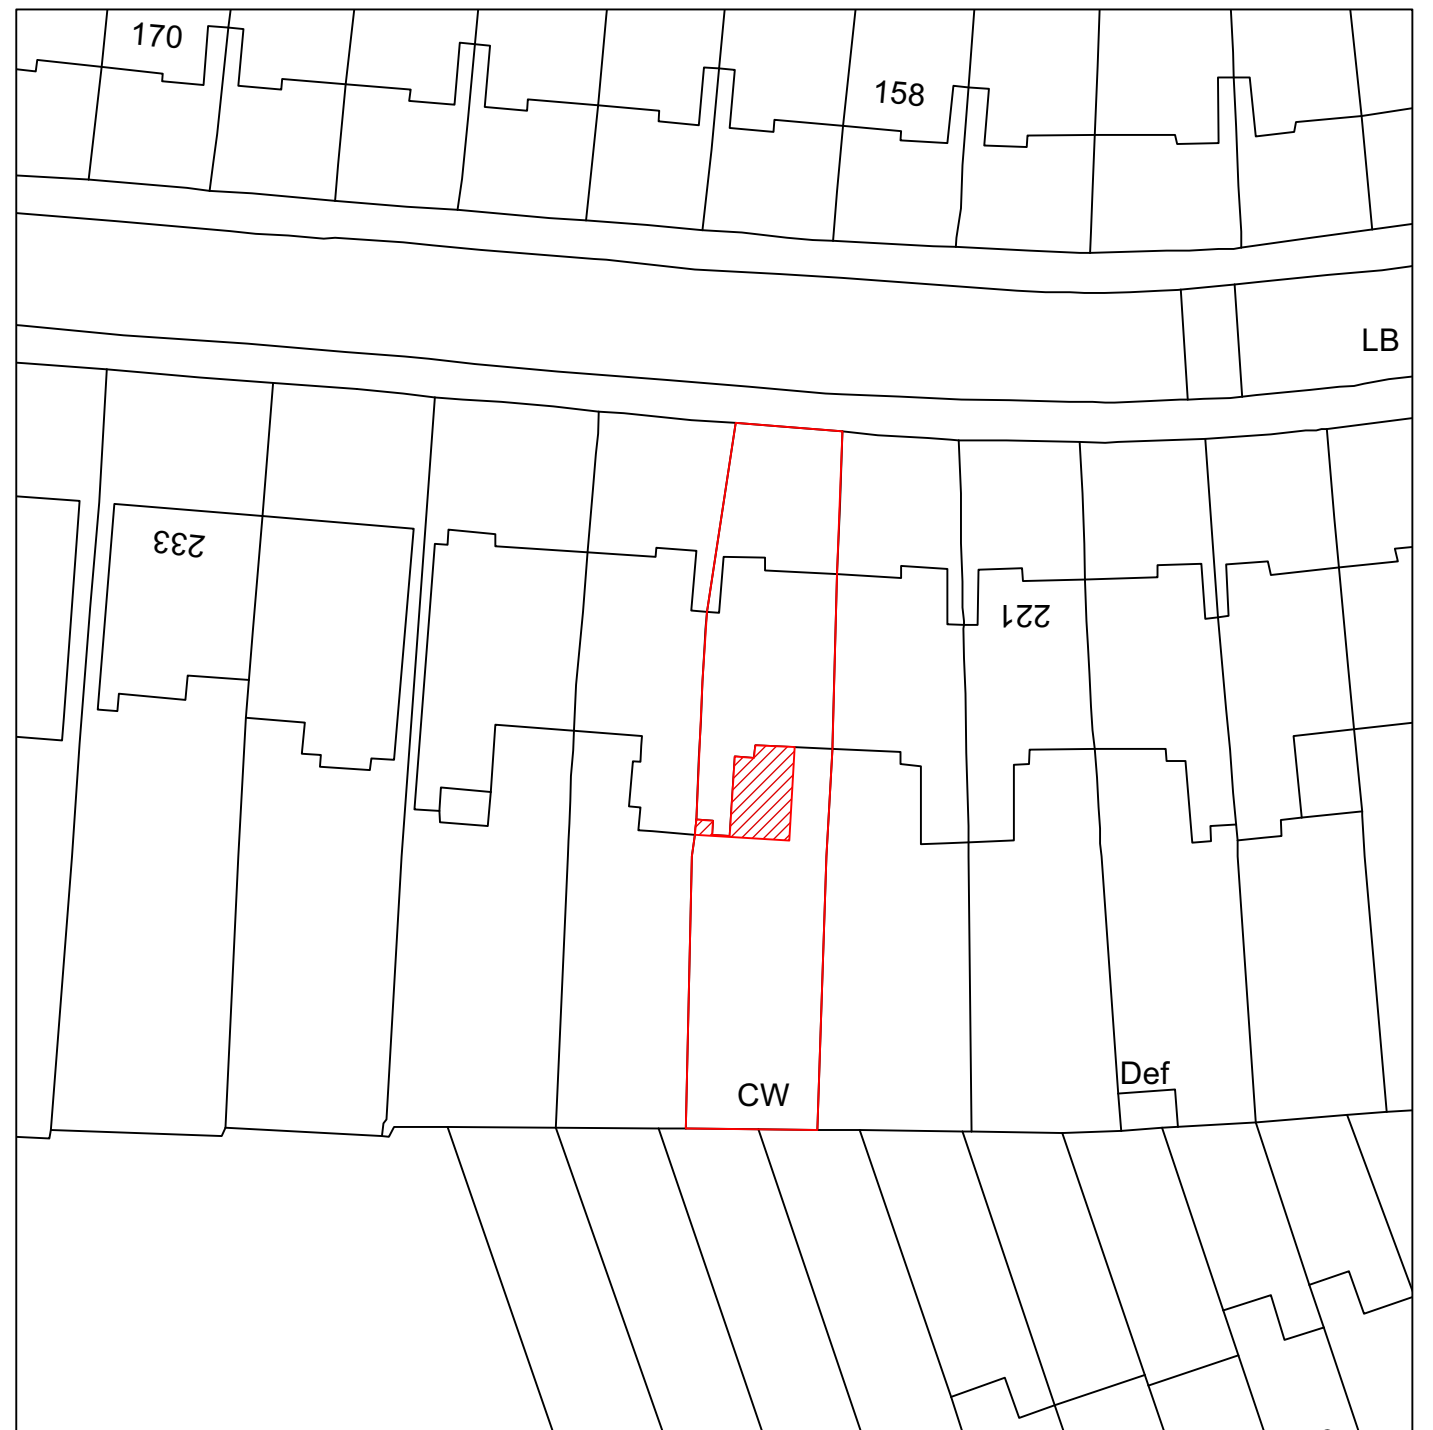 

2 Block Plan
1:500 @ A3

0 5 10 15 20 25 M

 


Ordnance survey data reproduced under licence (No. 100054135)


TITLE Location & Block Plans	DRAWING No. 2816-05	DRAWN KH	ISSUE D	DATE 28/04/2022	CLIENT Dagmar Forni Sterbova	PROJECT ADDRESS Ground Flr Flat, 225A Goldhurst Terrace, London NW6 3EP	SCALE As shown at A3	 info@escape-design.co.uk
--	-------------------------------	--------------------	-------------------	---------------------------	--	---	--------------------------------	---



1 Section A - Side-to-side - EXISTING
Scale: 1:50

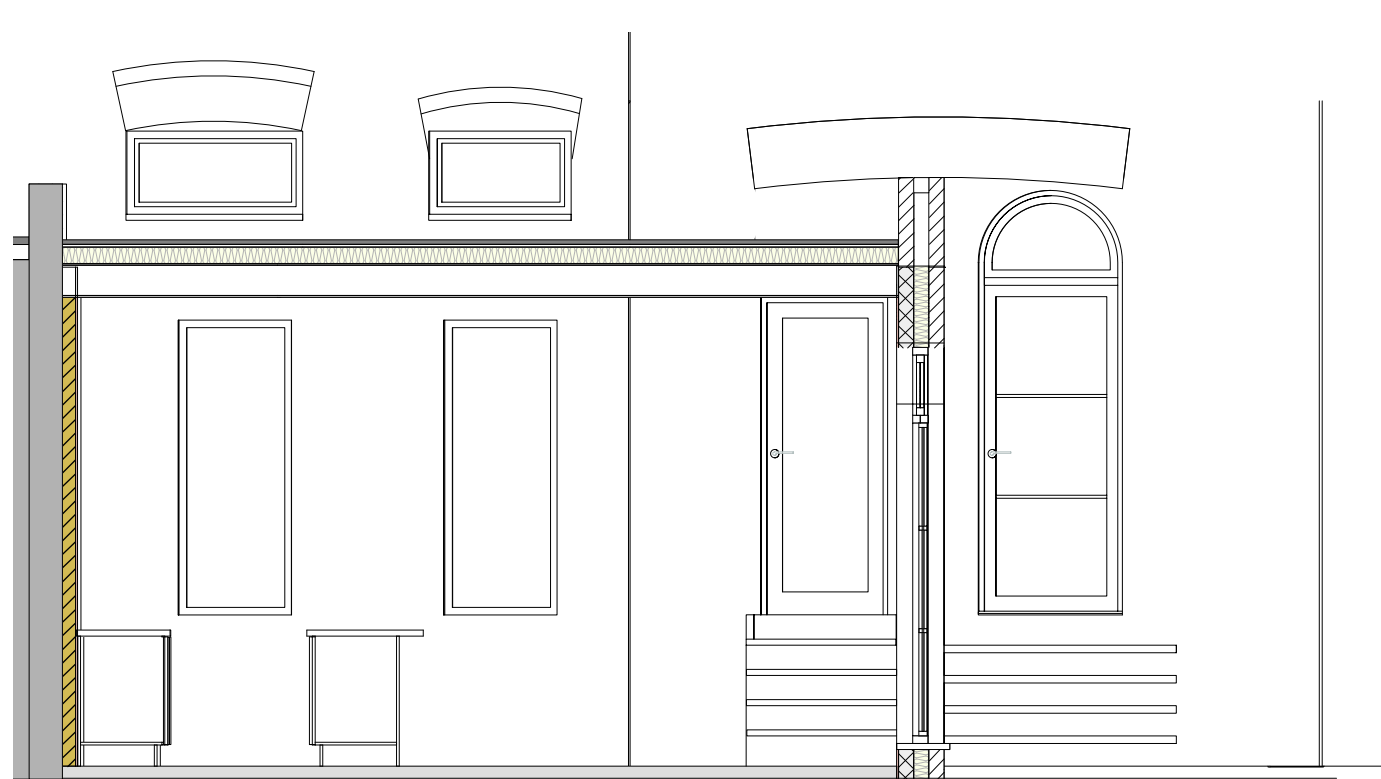

3 Section A - Side-to-side - PROPOSED
Scale: 1:50

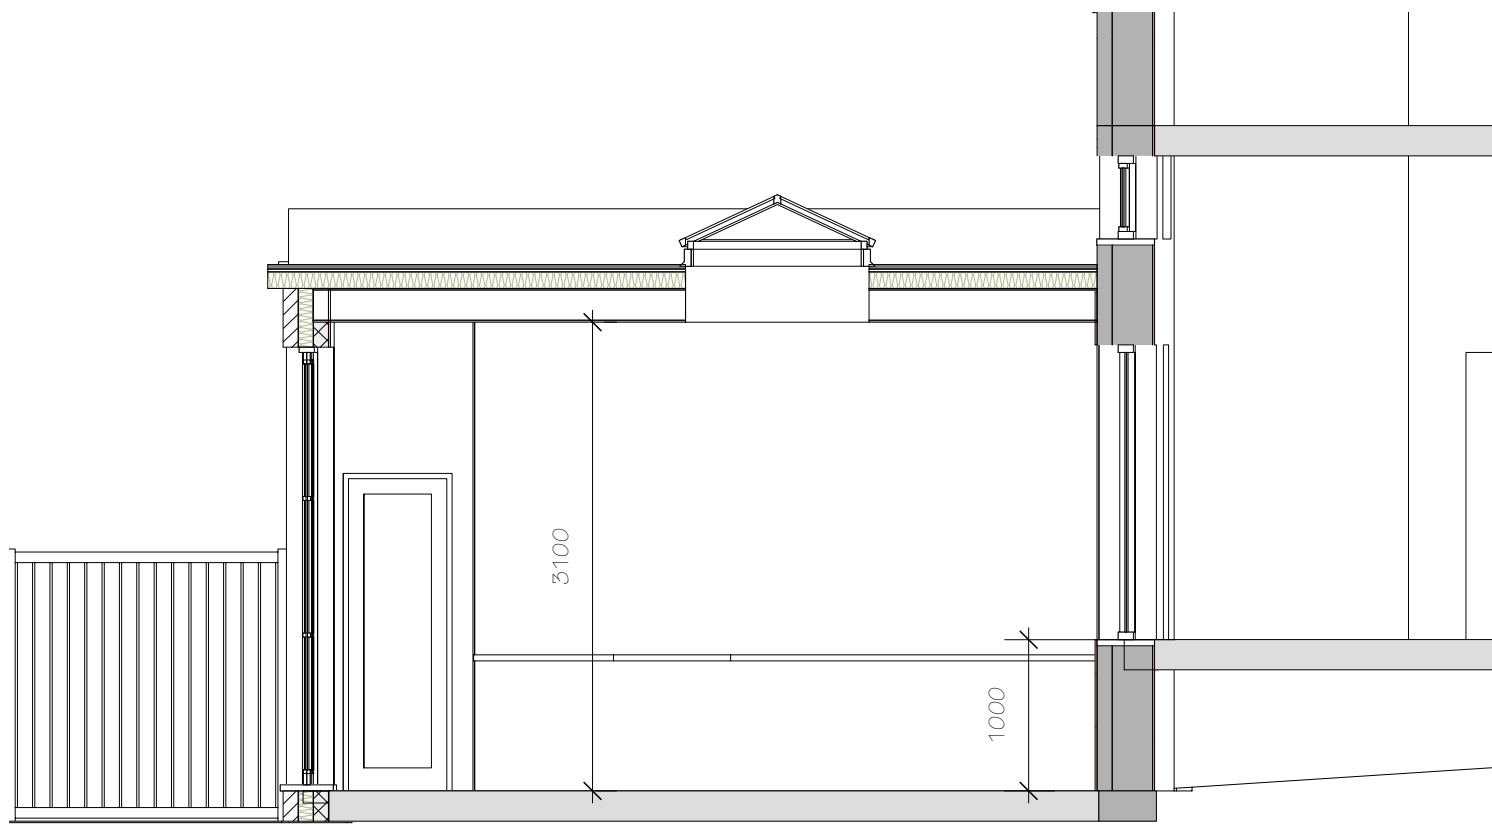

2 Section B - Proposed Side view
Scale: 1:50

TITLE
Sections

DRAWING No.
2816-S1

DRAWN
KH

ISSUE
D

DATE
28/04/2022

CLIENT
Dagmar Forni Sterbova

PROJECT ADDRESS
Ground Flr Flat, 225A
Goldhurst Terrace, London NW6
3EP

SCALE
1:50 at A3

