

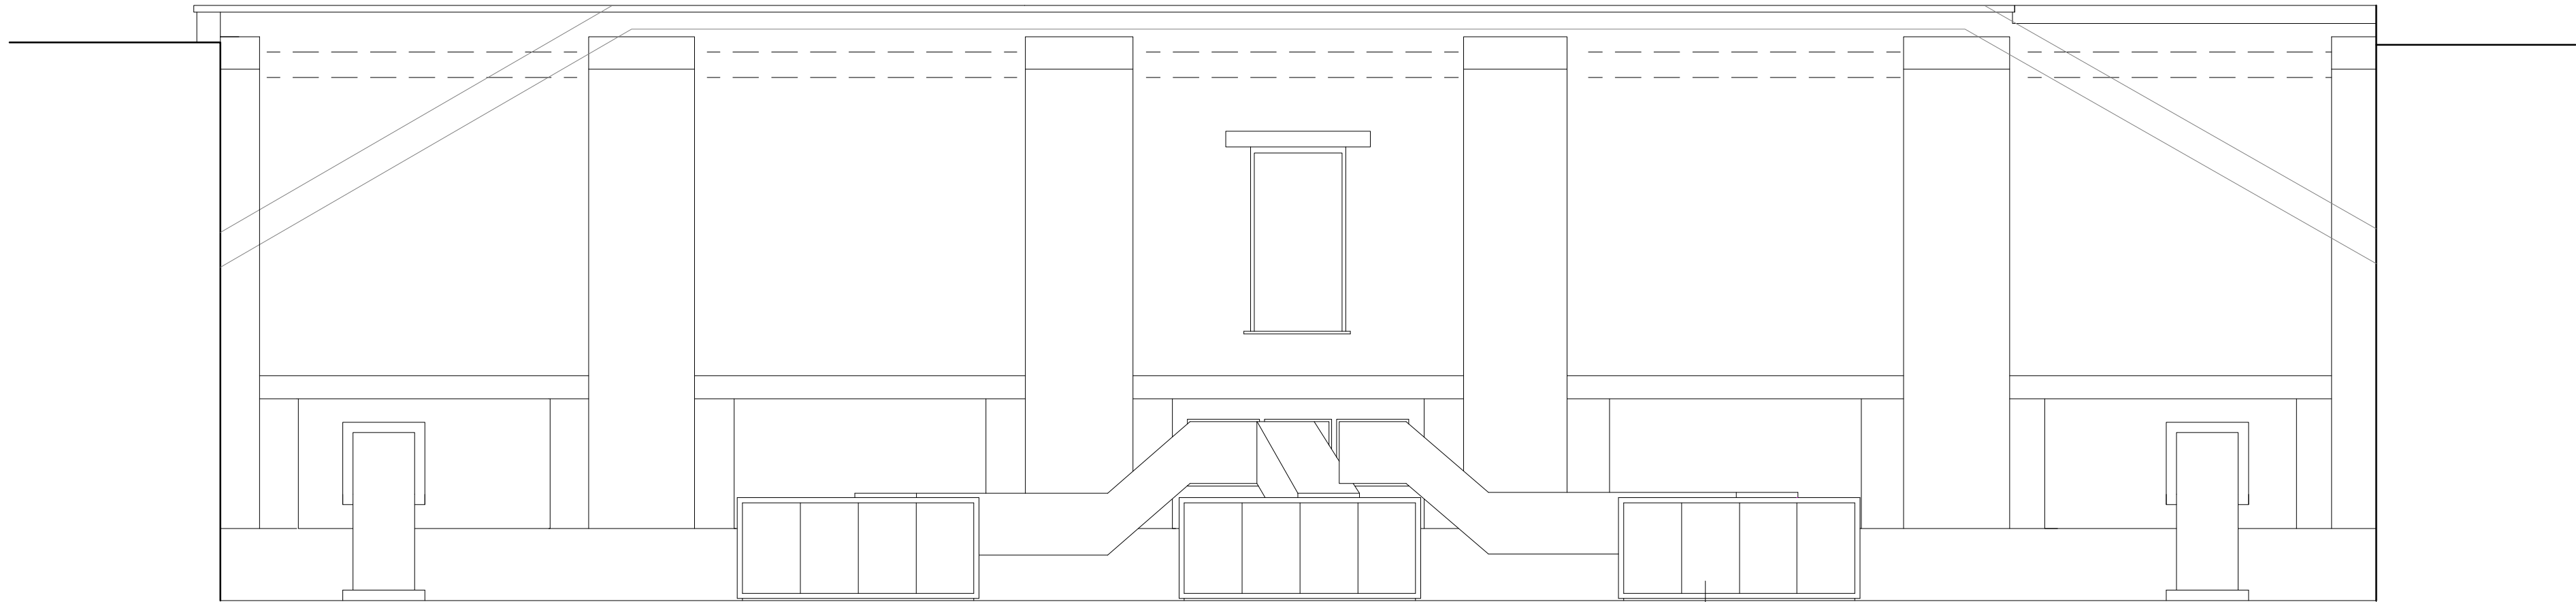


KEY:

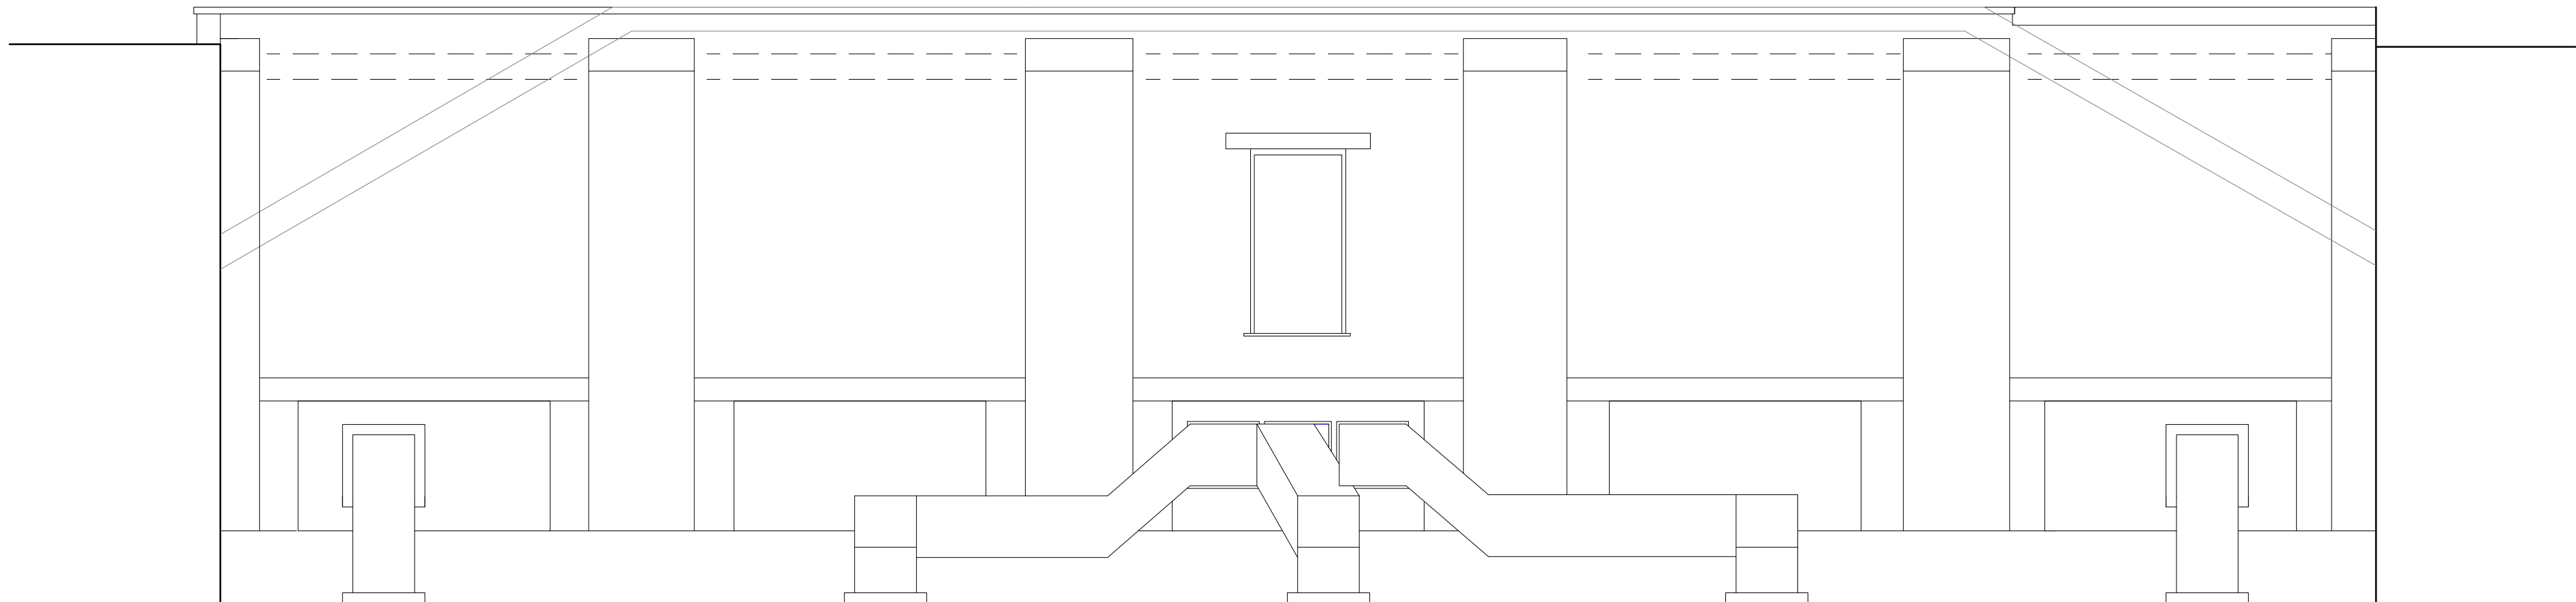


Existing three roof lights to be removed, duct work to extend down to floor and void to be infilled



1 Existing Front Elevation  
Scale: 1:50

 


2 Proposed Front Elevation  
Scale: 1:50

 

3 Existing Side Elevation  
Scale: 1:25

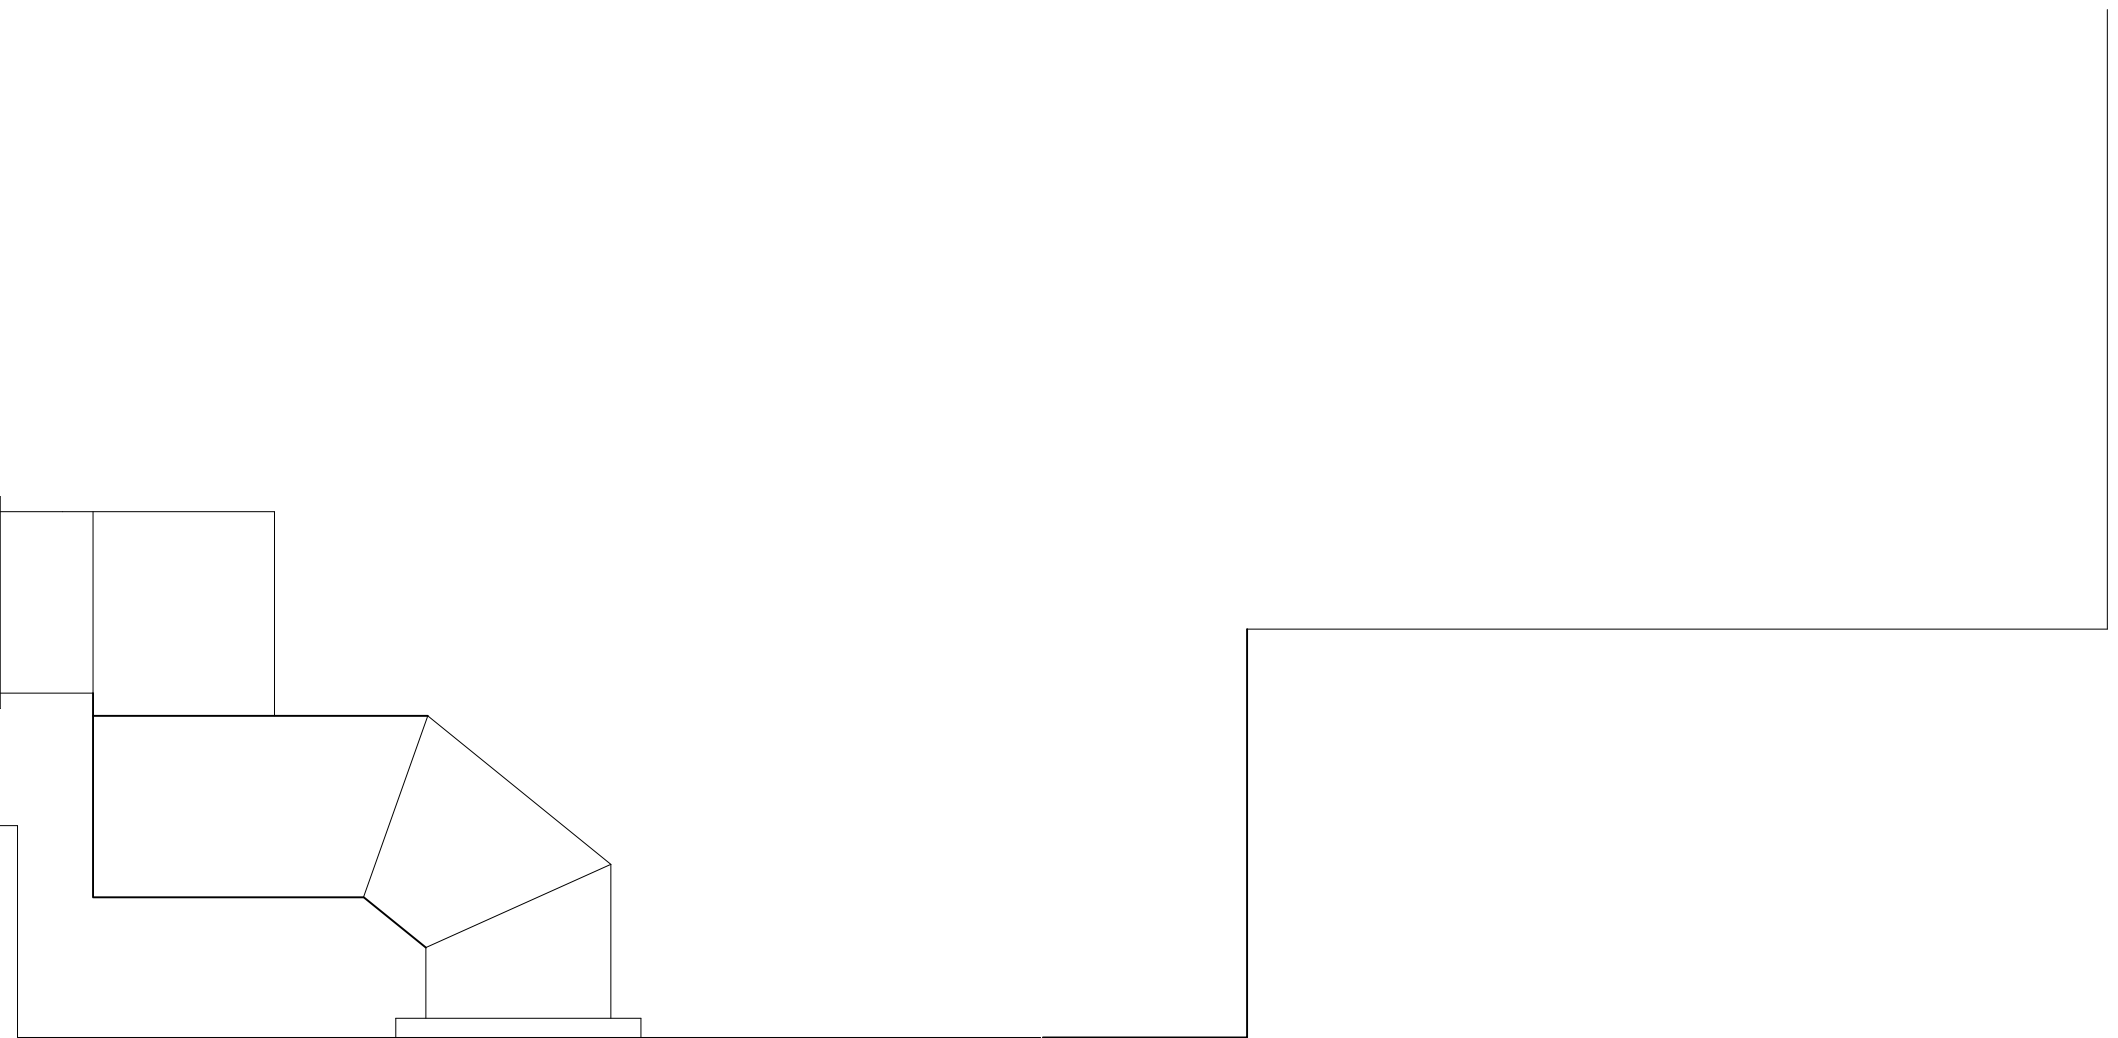 

4 Proposed Side Elevation  
Scale: 1:25

 

**Eddisons**  
Building & Project Consultancy  
Toronto Square, Toronto Street,  
Leeds LS1 2HJ  
Tel: 0113 243 0101  
Email: buildingconsultancy@eddisons.com

PROJECT TITLE:  
Friends House  
173-177 Euston Rd  
London  
NW1 2BJ

CLIENT:  
Eddisons

DRAWING TITLE:  
Proposed & Existing Elevations

DRAWN: ML CHECKED: APPROVED:

DATE: 09.03.22 SCALE: Scale @ A1

DRAWING STATUS:

DRAWING No: 713.02 REVISION: