


1 Existing Roof Plan

Scale: 1:200

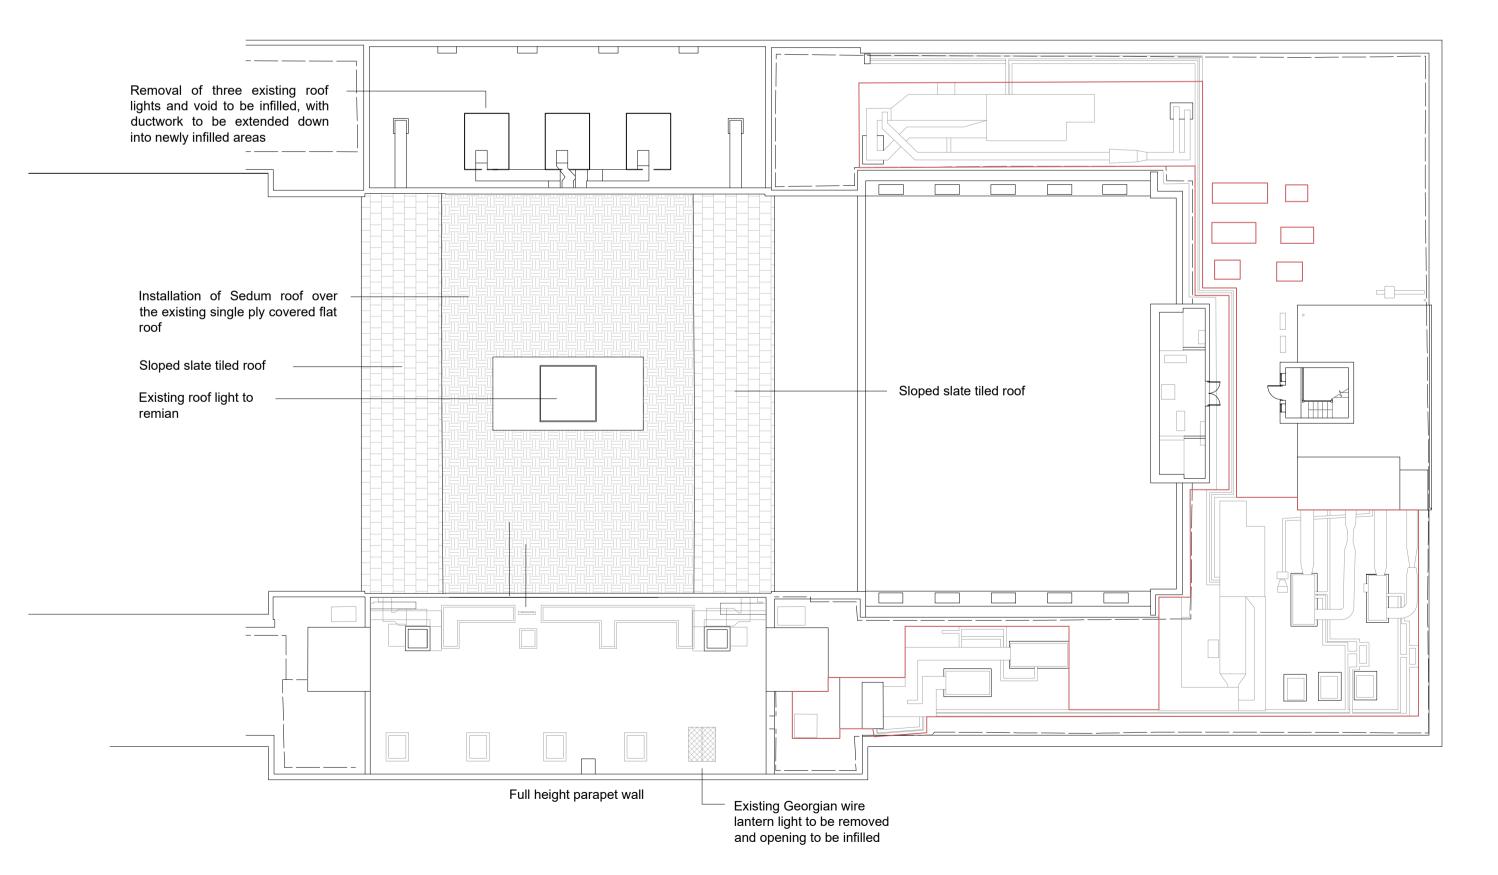

Proposed Roof Plan

Scale: 1:200

RESERVED. DRAWING NOT TO BE REPRODUCED WITHOUT EXPRESS PERMISSION.

DO NOT SCALE FROM DRAWING EXCEPT FOR THE PURPOSE OF PLANNING AND ALL DIMENSIONS TO BE CHECKED ON SITE Rev: Date: Description:

COPYWRIGHT OF EDDISONS COMMERCIAL LTD ALL RIGHTS



Building & Project Consultancy Toronto Square, Toronto Street, Leeds LS1 2HJ

Leeds LS1 2HJ
Tel: 0113 243 0101
Email: buildingconsultancy@eddisons.com

PROJECT TITLE:
Friends House
Euston Road
London
NW1 2BJ

CLIENT: Eddisons

DRAWING TITLE:

Exisitng & Proposed Roof Plans

DRAWN: ML CHECKED: APPROVED:

DATE: 17/03/2022 SCALE: 1:200

DRAWING STATUS:

DRAWING No: 713.01

REVISION: