

GENERAL NOTES:

EGG LIMITED SHALL HAVE NO RESPONSIBILITY FOR ANY USE, MADE OF THIS DOCUMENT OTHER THAN FOR THAT WHICH IT WAS PREPARED AND ISSUED.


DO NOT SCALE FROM THIS DRAWING.

ALL DIMENSIONS AND LEVELS ARE TO BE CHECKED ON SITE.
ALL DISCREPANCIES, ERRORS AND OMISSIONS TO BE REPORTED IMMEDIATELY TO EGG LIMITED

ALL BUILDING WORKS TO BE IN ACCORDANCE WITH CURRENT STATUTORY REGULATIONS INCLUDING BUILDING REGULATIONS AND BRITISH STANDARDS/CODES OF PRACTICE.

THIS DRAWING AS BEEN PRODUCED FOR THE SPECIFIC PROJECT AND CLIENT NOTED IN THE TITLE BLOCK AND IS NOT INTENDED FOR USE BY ANY OTHER PERSON OR FOR ANY OTHER PURPOSE.

© EGG LIMITED, Pasadena Trading Estate, 1 North Place, Harlow CM20 2SL

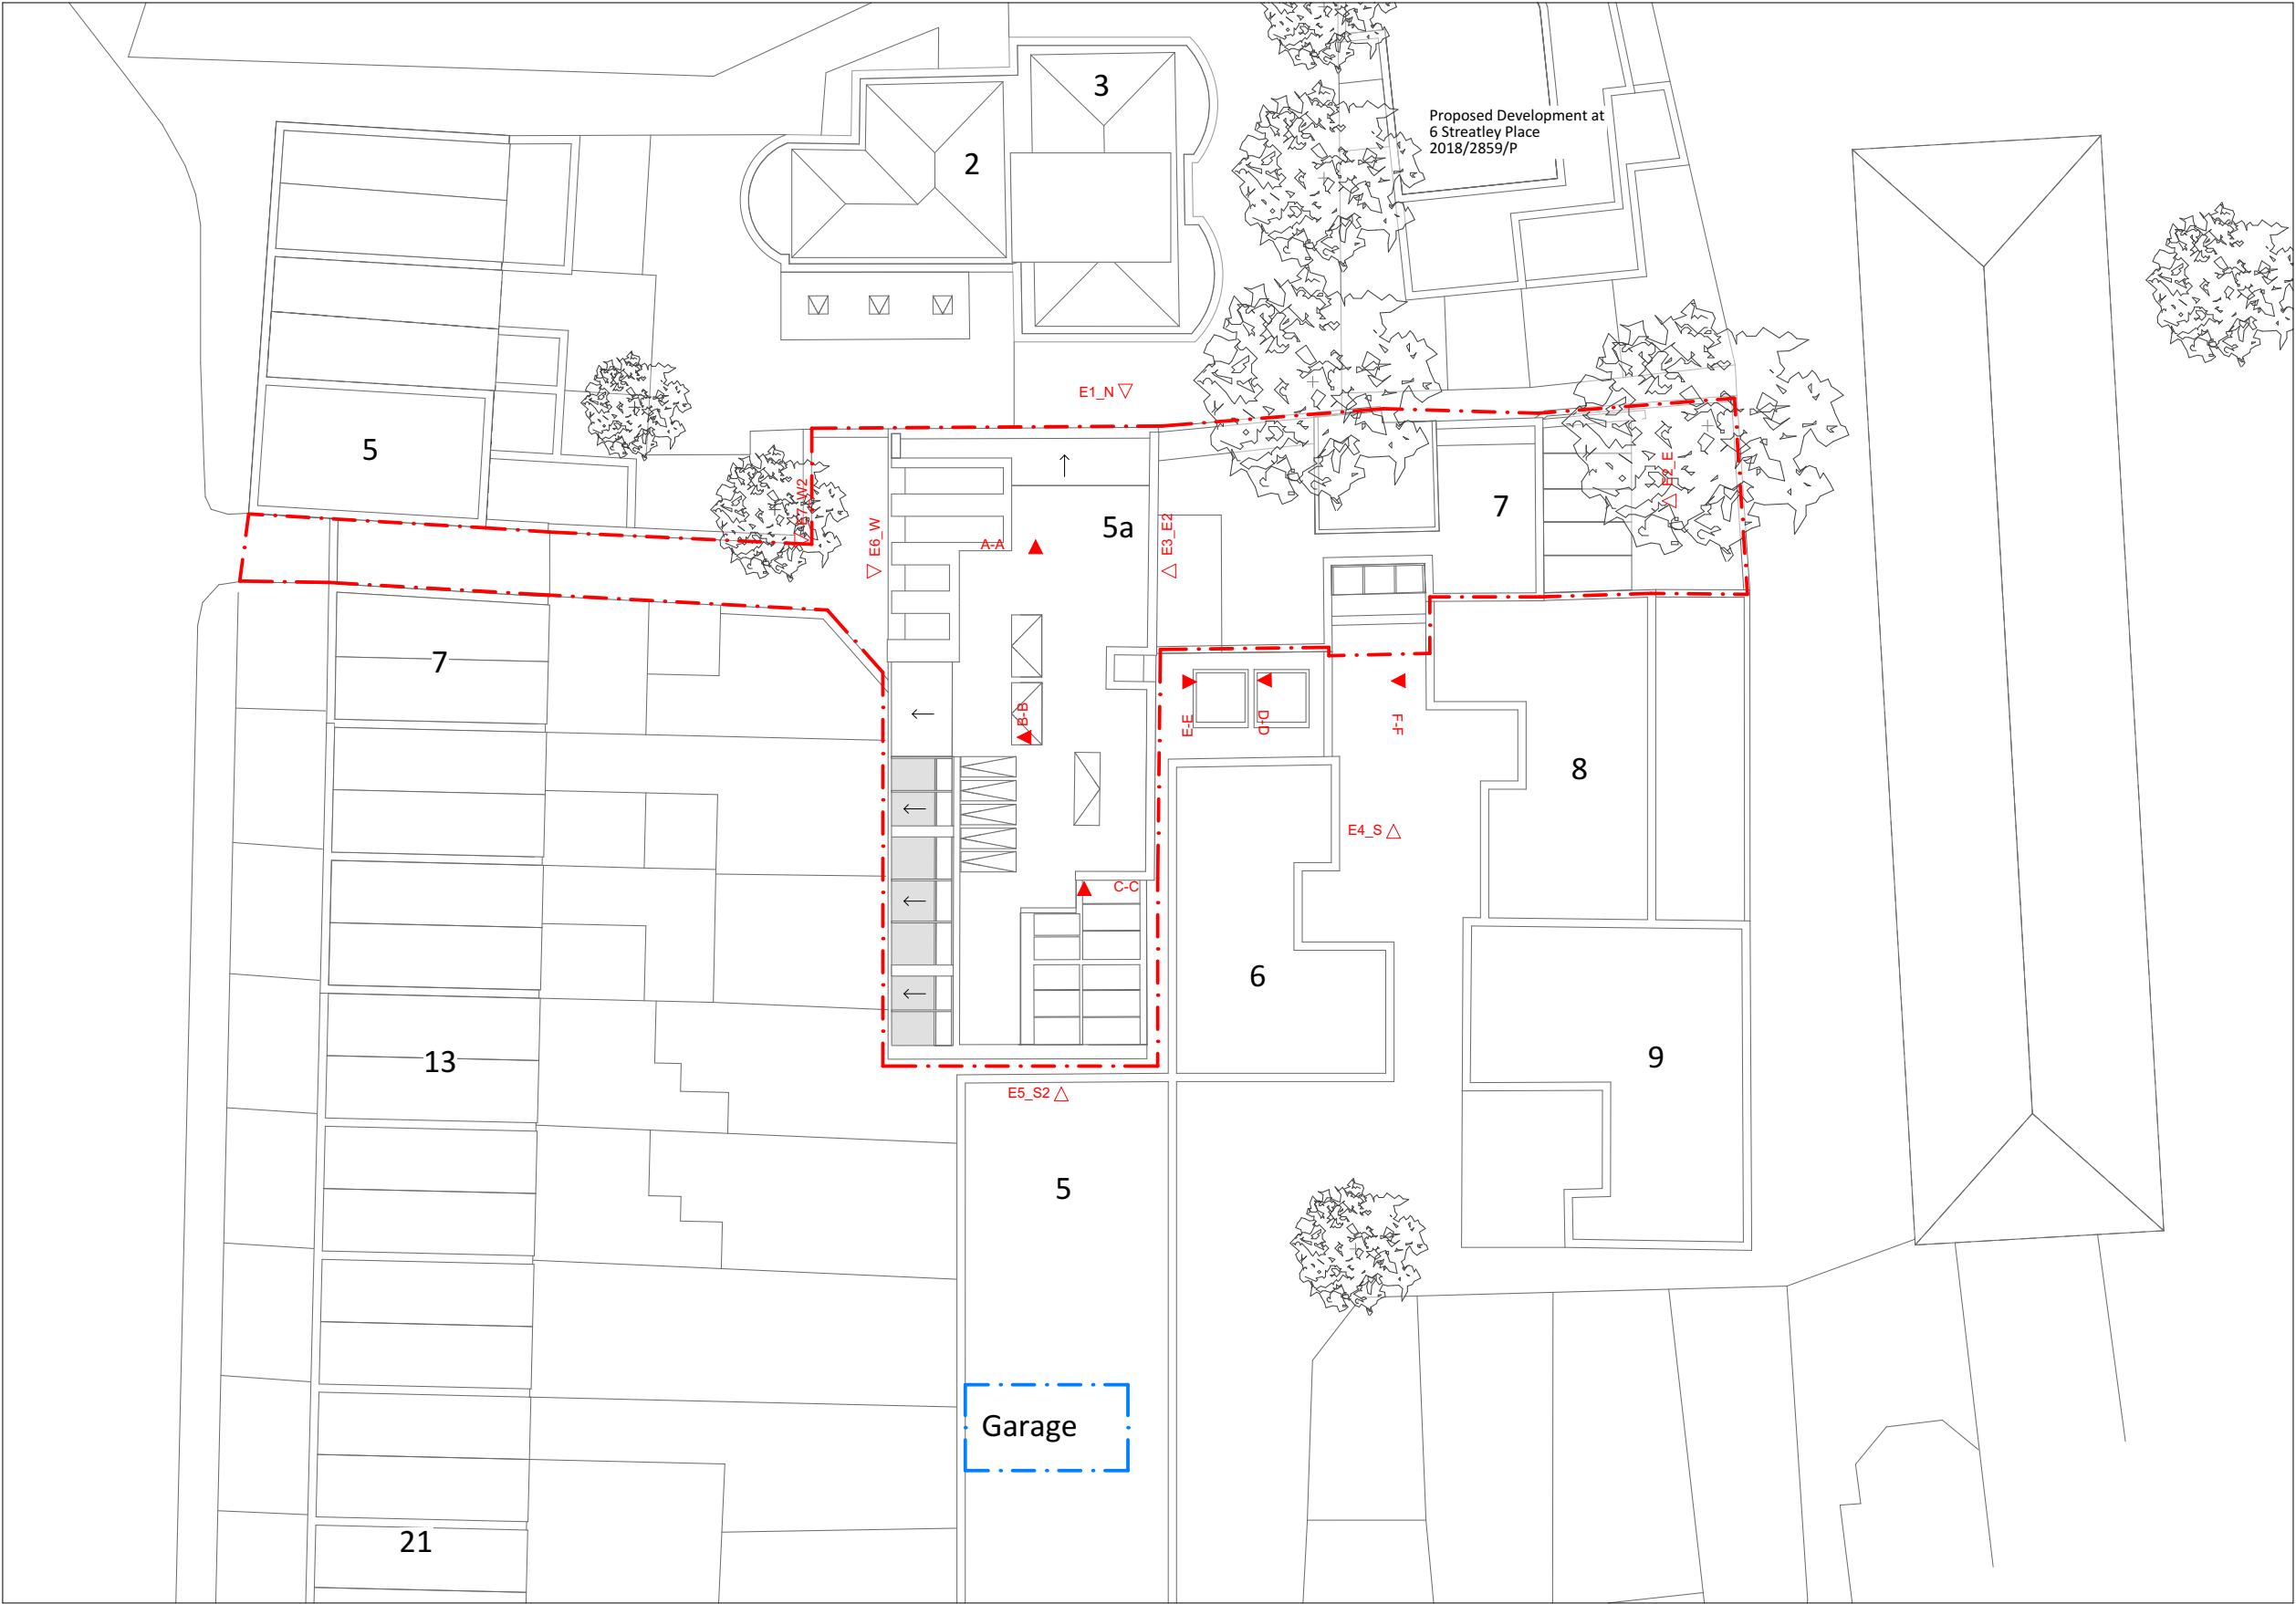

Rev Date Amendment

Drawing Status

Planning

Project Title

5a Back Lane

Client

Invermay Investments



tel: 01279 217 389
www.egglimited.co.uk
email: info@egglimited.co.uk

Scale @ A3

1:250

Date

12/10/2021

Drawn

CS

Approved

JS

Drawing Title


Proposed Site Plan

Drawing Number

31175_P_011

Rev

A

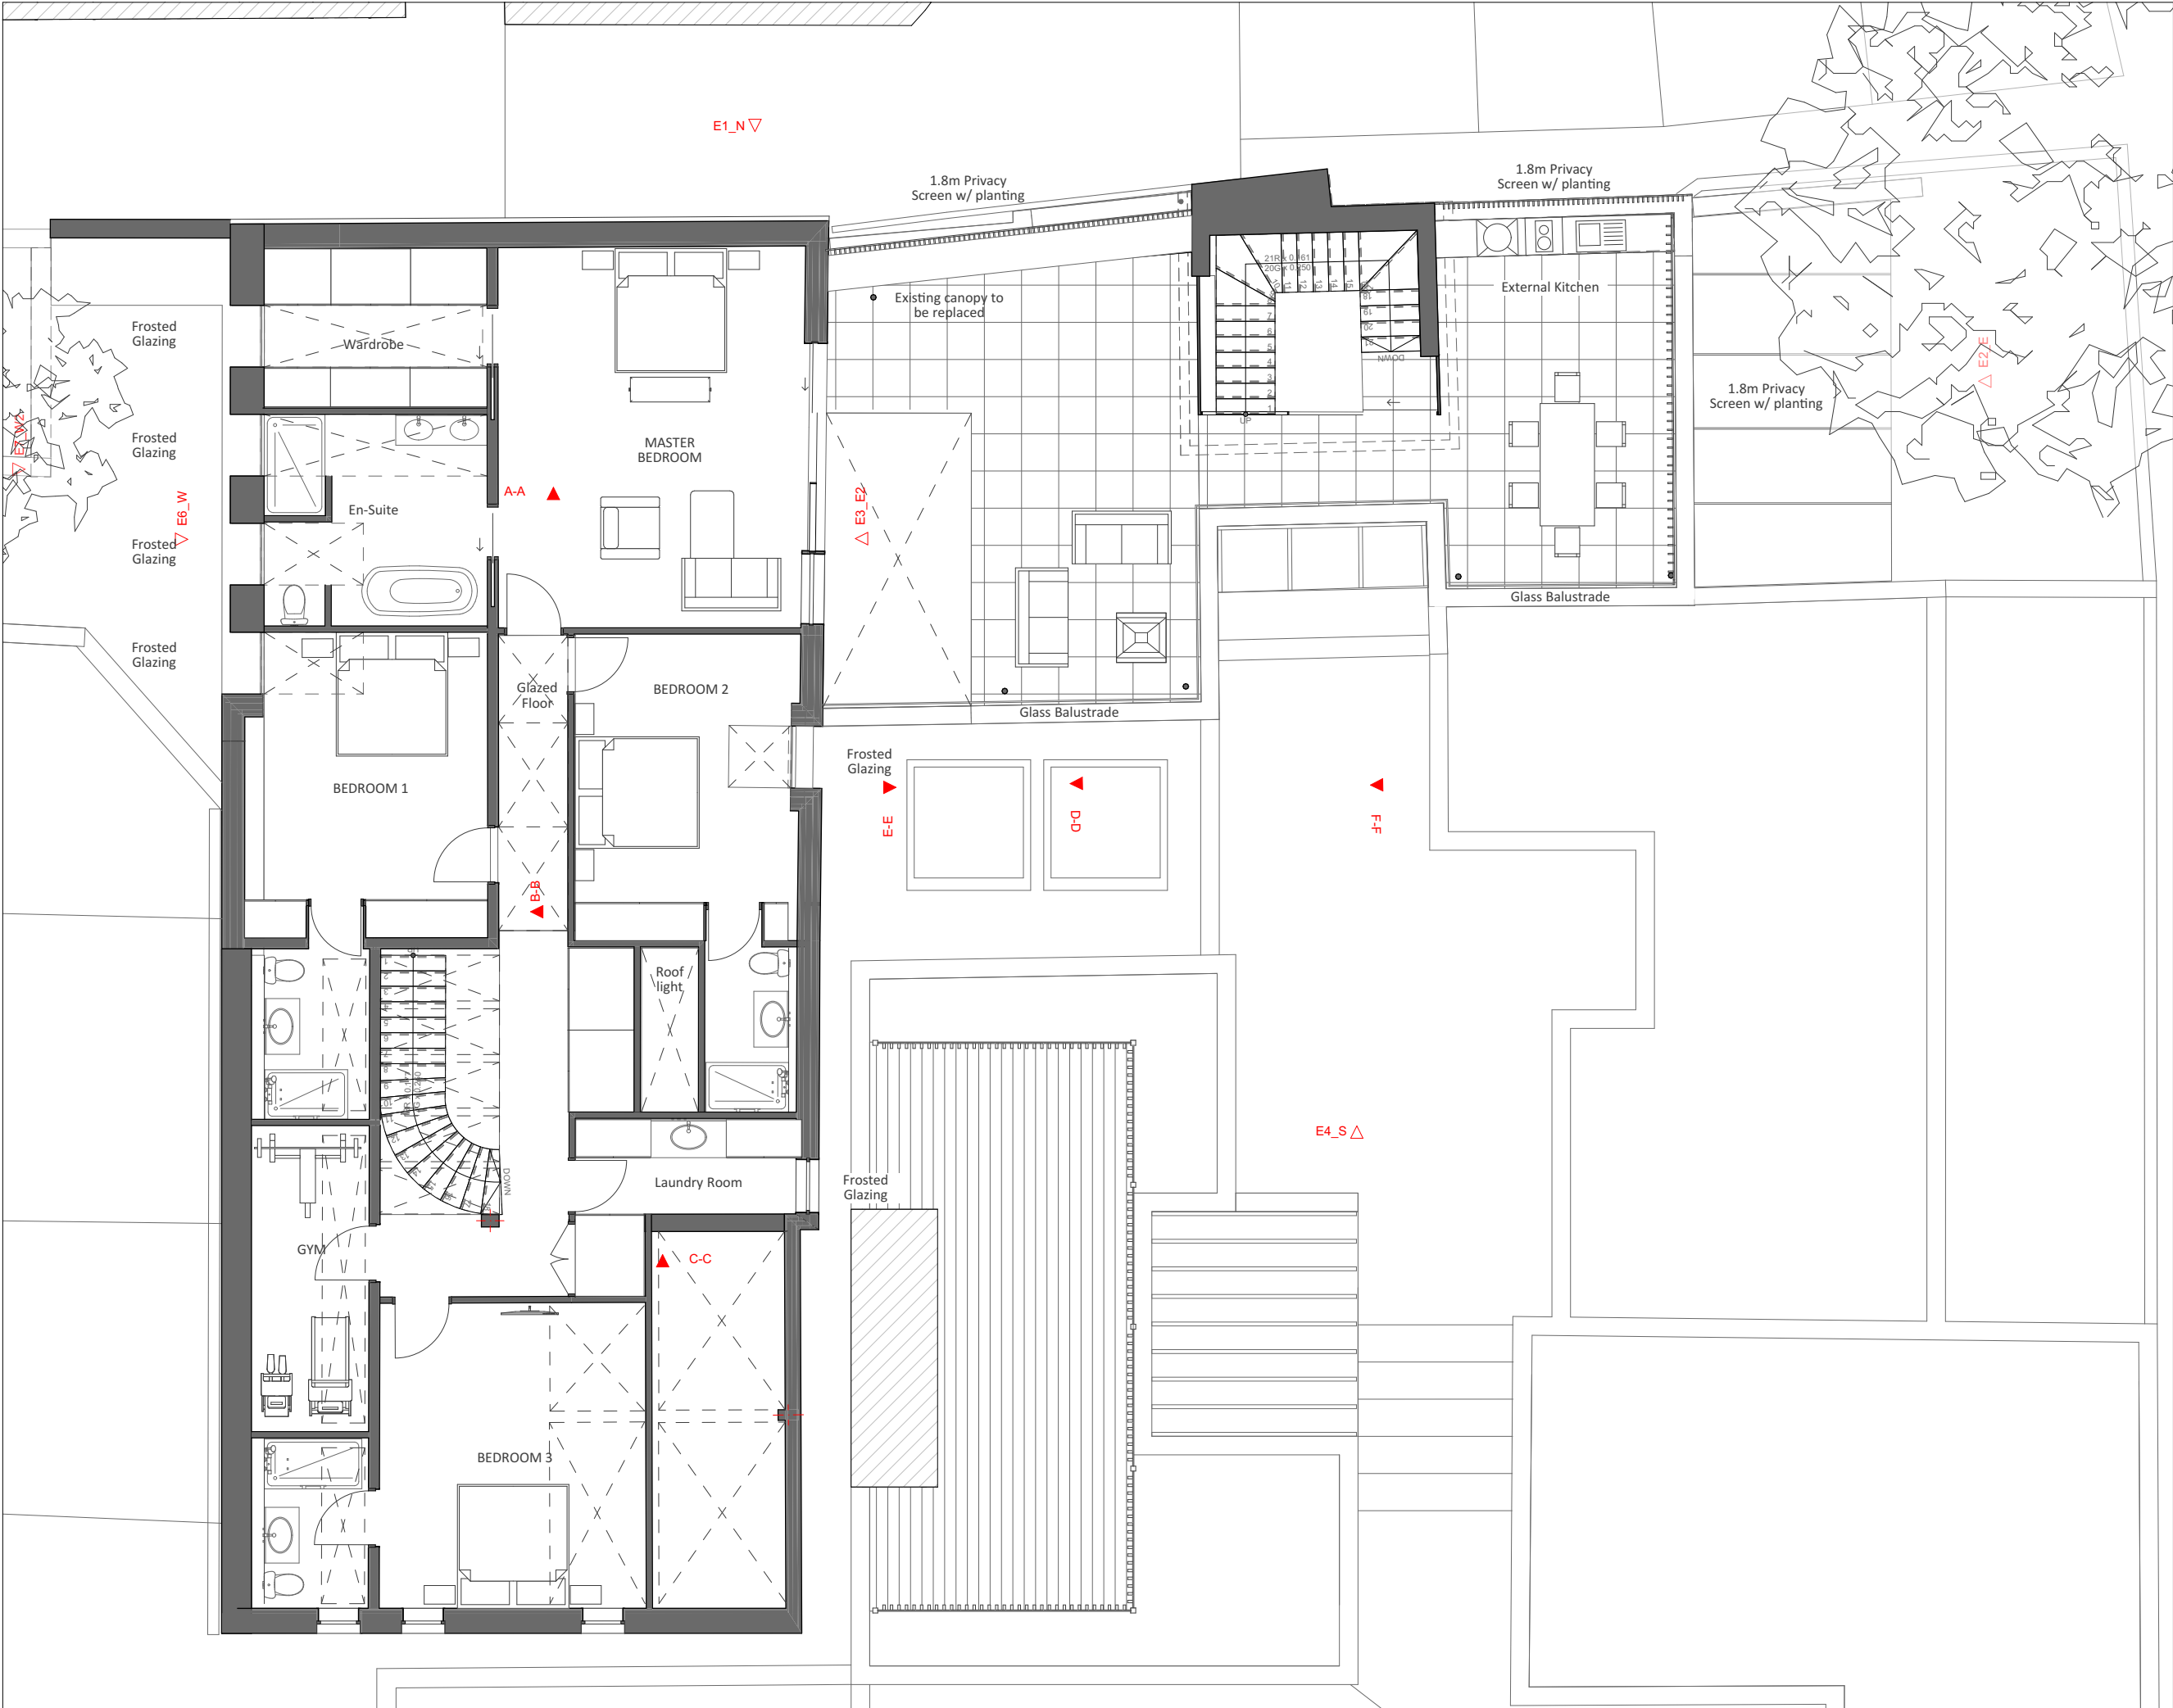

Scale bar 50mm at 1:1

GENERAL NOTES:

EGG LIMITED SHALL HAVE NO RESPONSIBILITY FOR ANY USE, MADE OF THIS DOCUMENT OTHER THAN FOR THAT WHICH IT WAS PREPARED AND ISSUED.

DO NOT SCALE FROM THIS DRAWING.


ALL DIMENSIONS AND LEVELS ARE TO BE CHECKED ON SITE. ALL DISCREPANCIES, ERRORS AND OMISSIONS TO BE REPORTED IMMEDIATELY TO EGG LIMITED

ALL BUILDING WORKS TO BE IN ACCORDANCE WITH CURRENT STATUTORY REGULATIONS INCLUDING BUILDING REGULATIONS AND BRITISH STANDARDS/CODES OF PRACTICE.

THIS DRAWING HAS BEEN PRODUCED FOR THE SPECIFIC PROJECT AND CLIENT NOTED IN THE TITLE BLOCK AND IS NOT INTENDED FOR USE BY ANY OTHER PERSON OR FOR ANY OTHER PURPOSE.

© EGG LIMITED, Pasadena Trading Estate, 1 North Place, Harlow CM20 2SL



Rev	Date	Amendment
Drawing Status		
Planning		
Project Title		
5a Back Lane		
Client		
Invermay Investments		
<div><div></div><div>tel: 01279 217 389 www.egglimited.co.uk email: info@egglimited.co.uk</div></div>		
Scale @ A3	1:100	Date 12/10/2021
Drawn	CS	Approved JS
Drawing Title		
Proposed First Floor		
Drawing Number		Rev
31175_P_015		A



0 50
Scale bar 50mm at
1:1

GENERAL NOTES:

EGG LIMITED SHALL HAVE NO RESPONSIBILITY FOR ANY USE, MADE OF THIS DOCUMENT OTHER THAN FOR THAT WHICH IT WAS PREPARED AND ISSUED.

DO NOT SCALE FROM THIS DRAWING.

ALL DIMENSIONS AND LEVELS ARE TO BE CHECKED ON SITE.
ALL DISCREPANCIES, ERRORS AND OMISSIONS TO BE REPORTED IMMEDIATELY TO EGG LIMITED


ALL BUILDING WORKS TO BE IN ACCORDANCE WITH CURRENT STATUTORY REGULATIONS INCLUDING BUILDING REGULATIONS AND BRITISH STANDARDS/CODES OF PRACTICE.

THIS DRAWING AS BEEN PRODUCED FOR THE SPECIFIC PROJECT AND CLIENT NOTED IN THE TITLE BLOCK AND IS NOT INTENDED FOR USE BY ANY OTHER PERSON OR FOR ANY OTHER PURPOSE.

© EGG LIMITED, Pasadena Trading Estate, 1 North Place, Harlow CM20 2SL



Rev	Date	Amendment
Drawing Status		
Planning		
Project Title		
5a Back Lane		
Client		
Invermay Investments		
<div><div></div><div>tel: 01279 217 389 www.egglimited.co.uk email: info@egglimited.co.uk</div></div>		
Scale @ A3	1:100	Date 12/10/2021
Drawn	CS	Approved JS
Drawing Title		
Proposed Roof Plan		
Drawing Number		Rev
31175_P_016		A

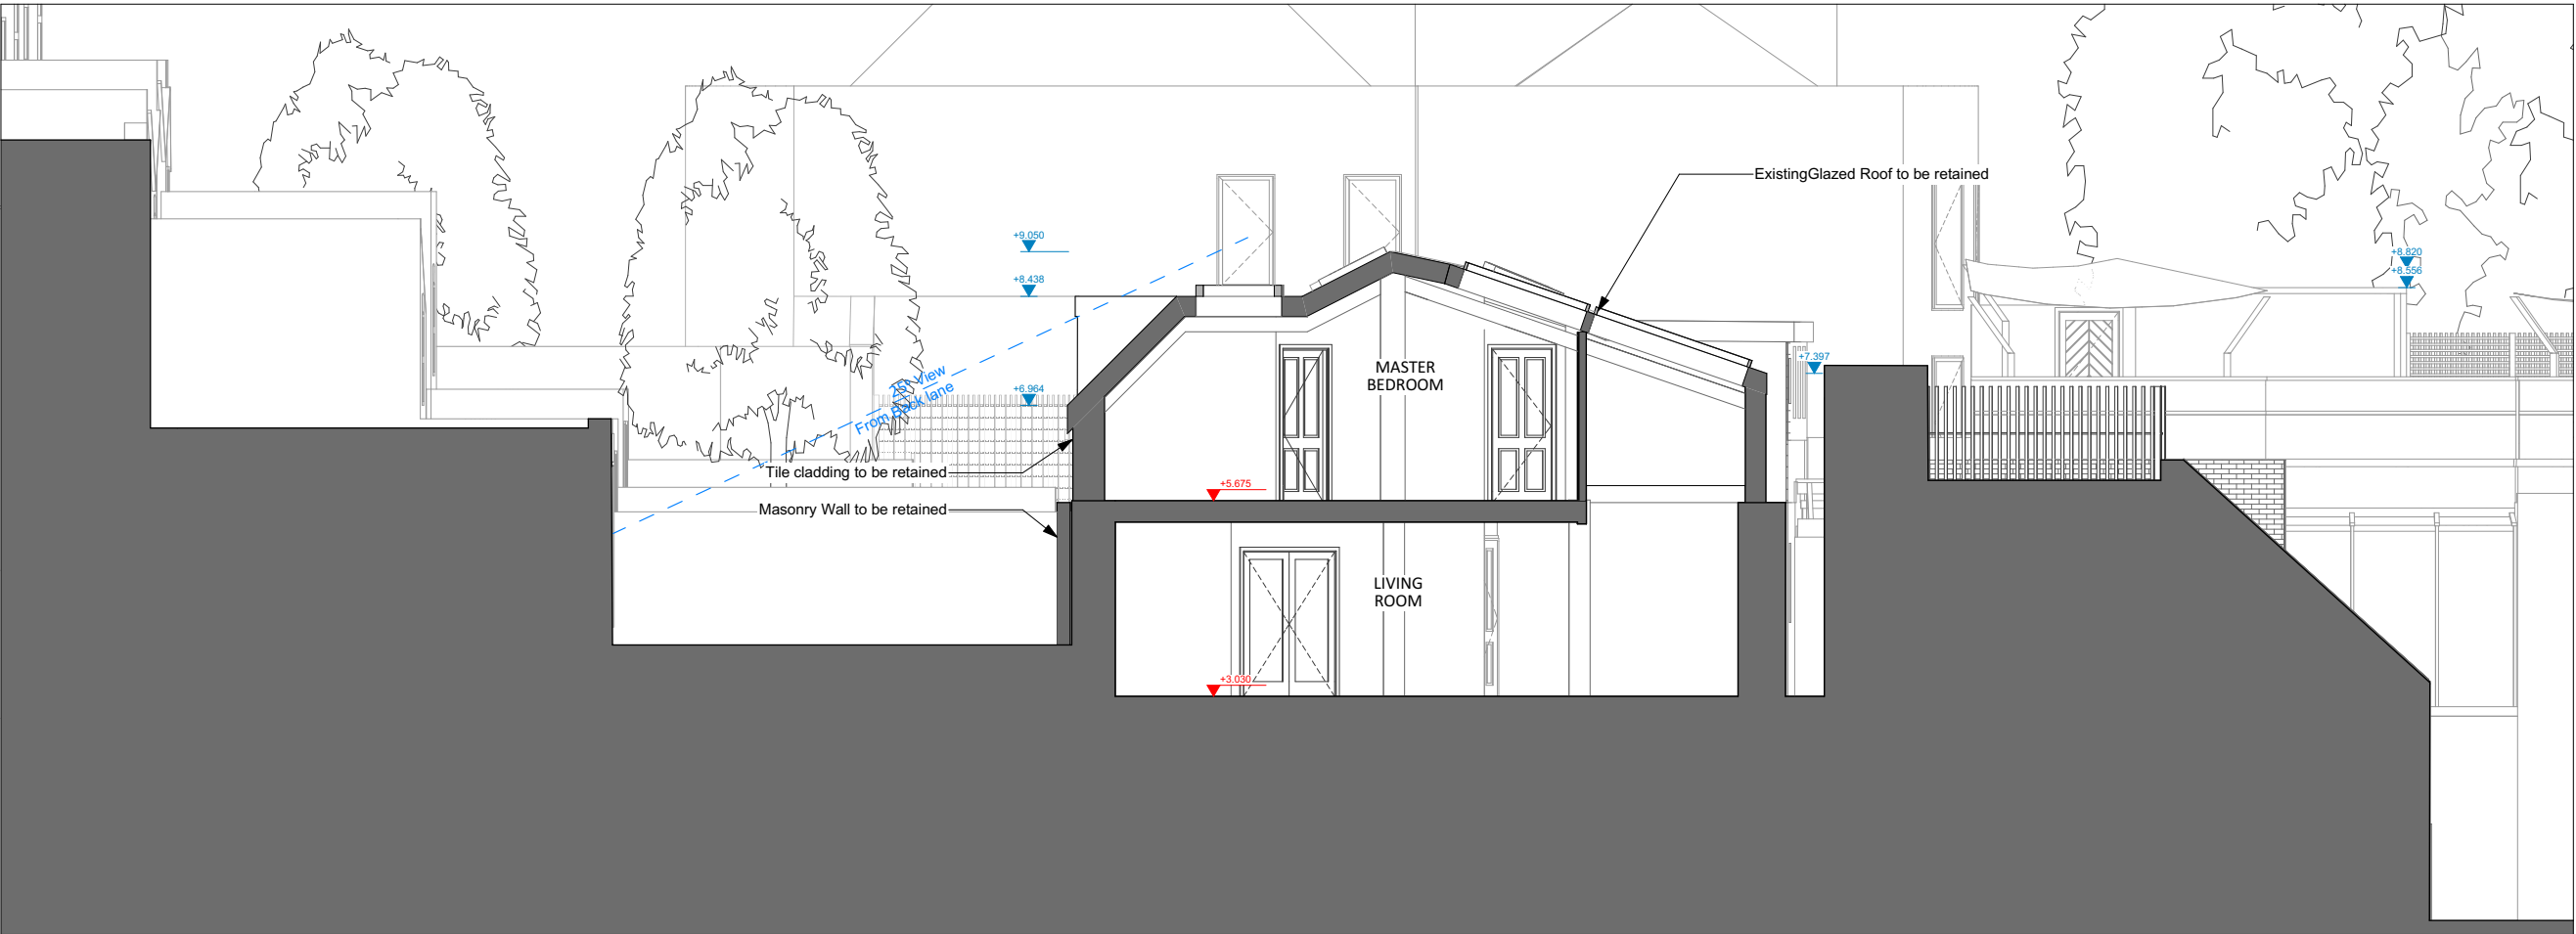

P_C-C

Existing

1:100

0 50
Scale bar 50mm at
1:1

GENERAL NOTES:

EGG LIMITED SHALL HAVE NO RESPONSIBILITY FOR ANY USE, MADE OF THIS DOCUMENT OTHER THAN FOR THAT WHICH IT WAS PREPARED AND ISSUED.



DO NOT SCALE FROM THIS DRAWING.

ALL DIMENSIONS AND LEVELS ARE TO BE CHECKED ON SITE. ALL DISCREPANCIES, ERRORS AND OMISSIONS TO BE REPORTED IMMEDIATELY TO EGG LIMITED

ALL BUILDING WORKS TO BE IN ACCORDANCE WITH CURRENT STATUTORY REGULATIONS INCLUDING BUILDING REGULATIONS AND BRITISH STANDARDS/CODES OF PRACTICE.

THIS DRAWING AS BEEN PRODUCED FOR THE SPECIFIC PROJECT AND CLIENT NOTED IN THE TITLE BLOCK AND IS NOT INTENDED FOR USE BY ANY OTHER PERSON OR FOR ANY OTHER PURPOSE.

© EGG LIMITED, Pasadena Trading Estate, 1 North Place, Harlow CM20 2SL

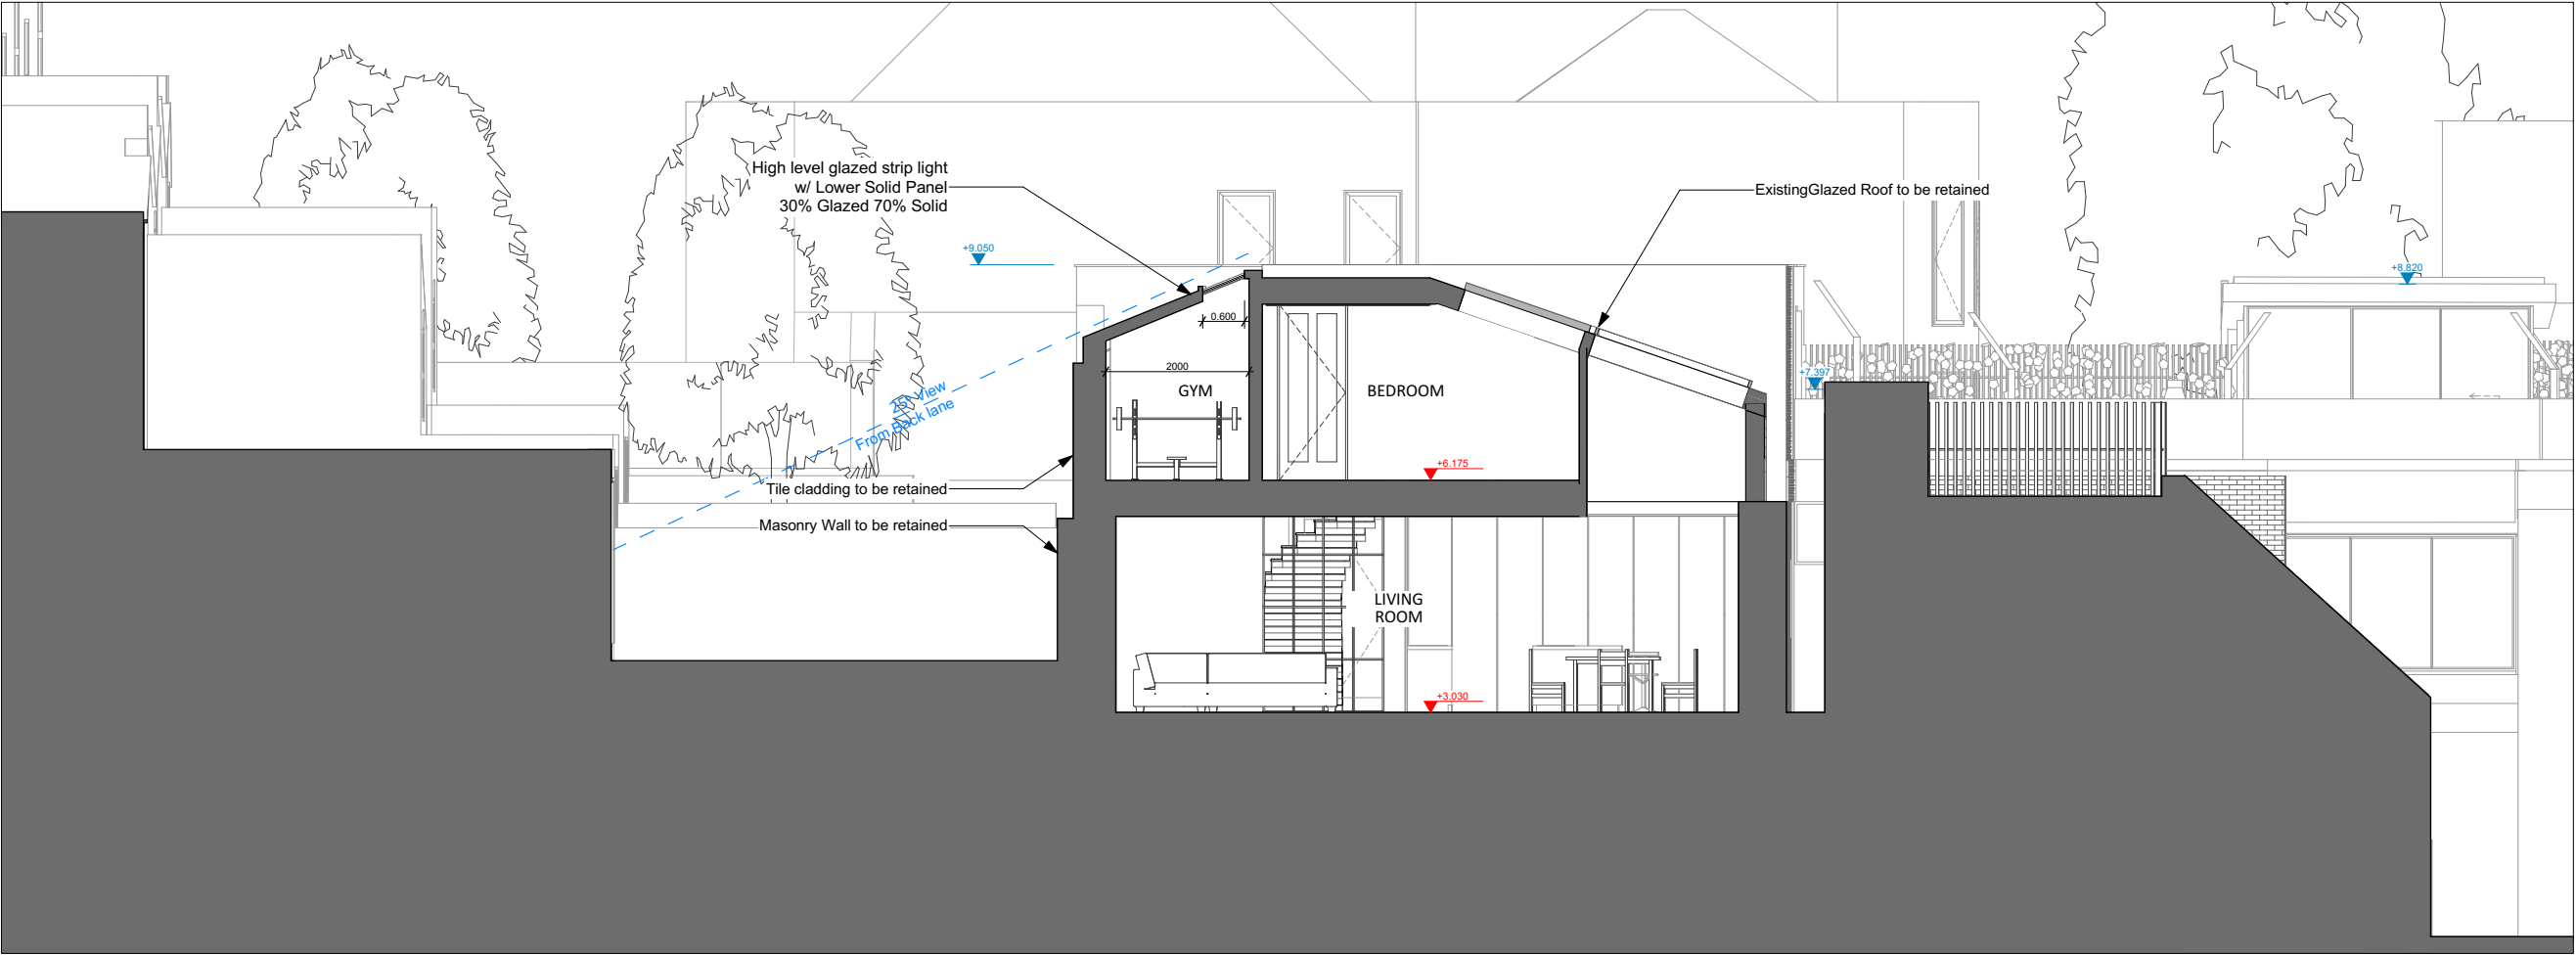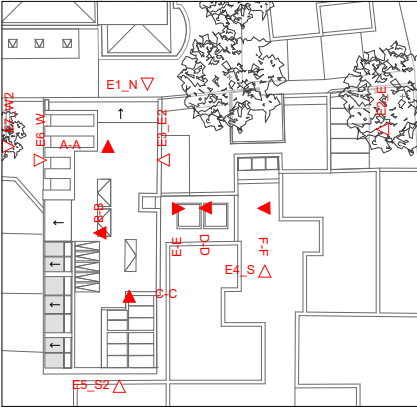


P_C-C

Proposed

1:100


Rev	Date	Amendment
Drawing Status		
Planning		
Project Title		
5a Back Lane		
Client		
Invermay Investments		
<div><div><div>egg</div><div>DESIGN</div></div><div>tel: 01279 217 389 www.egglimited.co.uk email: info@egglimited.co.uk</div></div>		
Scale @ A3	1:100, 1:250	12/10/2021
Drawn	CS	Approved JS
Drawing Title		
Section C-C		
Drawing Number		Rev
31175_P_022		A

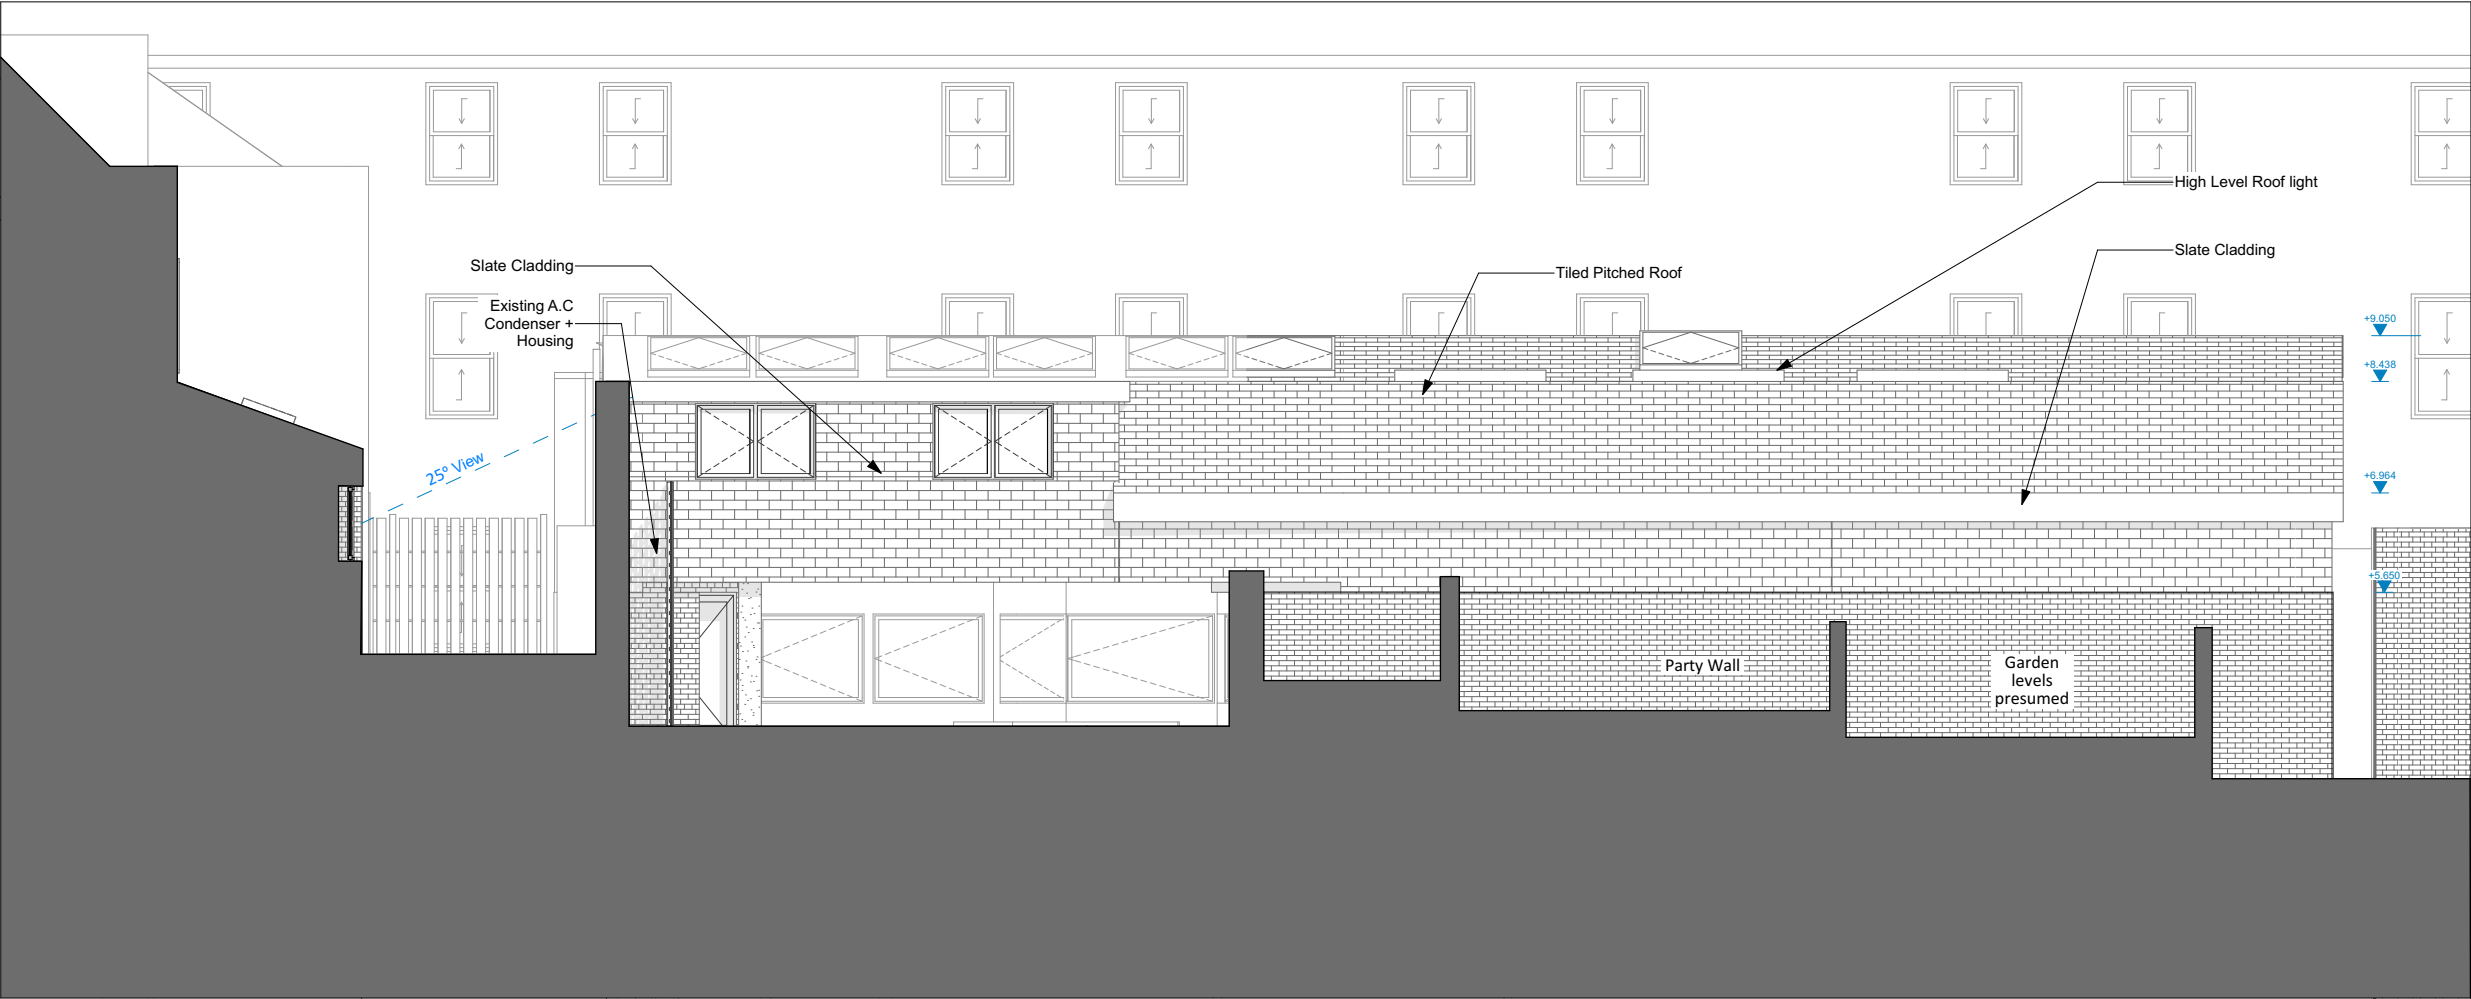

P_405

Existing West Elevation

1:100

 

GENERAL NOTES:

EGG LIMITED SHALL HAVE NO RESPONSIBILITY FOR ANY USE, MADE OF THIS DOCUMENT OTHER THAN FOR THAT WHICH IT WAS PREPARED AND ISSUED.



DO NOT SCALE FROM THIS DRAWING.

ALL DIMENSIONS AND LEVELS ARE TO BE CHECKED ON SITE. ALL DISCREPANCIES, ERRORS AND OMISSIONS TO BE REPORTED IMMEDIATELY TO EGG LIMITED

ALL BUILDING WORKS TO BE IN ACCORDANCE WITH CURRENT STATUTORY REGULATIONS INCLUDING BUILDING REGULATIONS AND BRITISH STANDARDS/CODES OF PRACTICE.

THIS DRAWING AS BEEN PRODUCED FOR THE SPECIFIC PROJECT AND CLIENT NOTED IN THE TITLE BLOCK AND IS NOT INTENDED FOR USE BY ANY OTHER PERSON OR FOR ANY OTHER PURPOSE.

© EGG LIMITED, Pasadena Trading Estate, 1 North Place, Harlow CM20 2SL

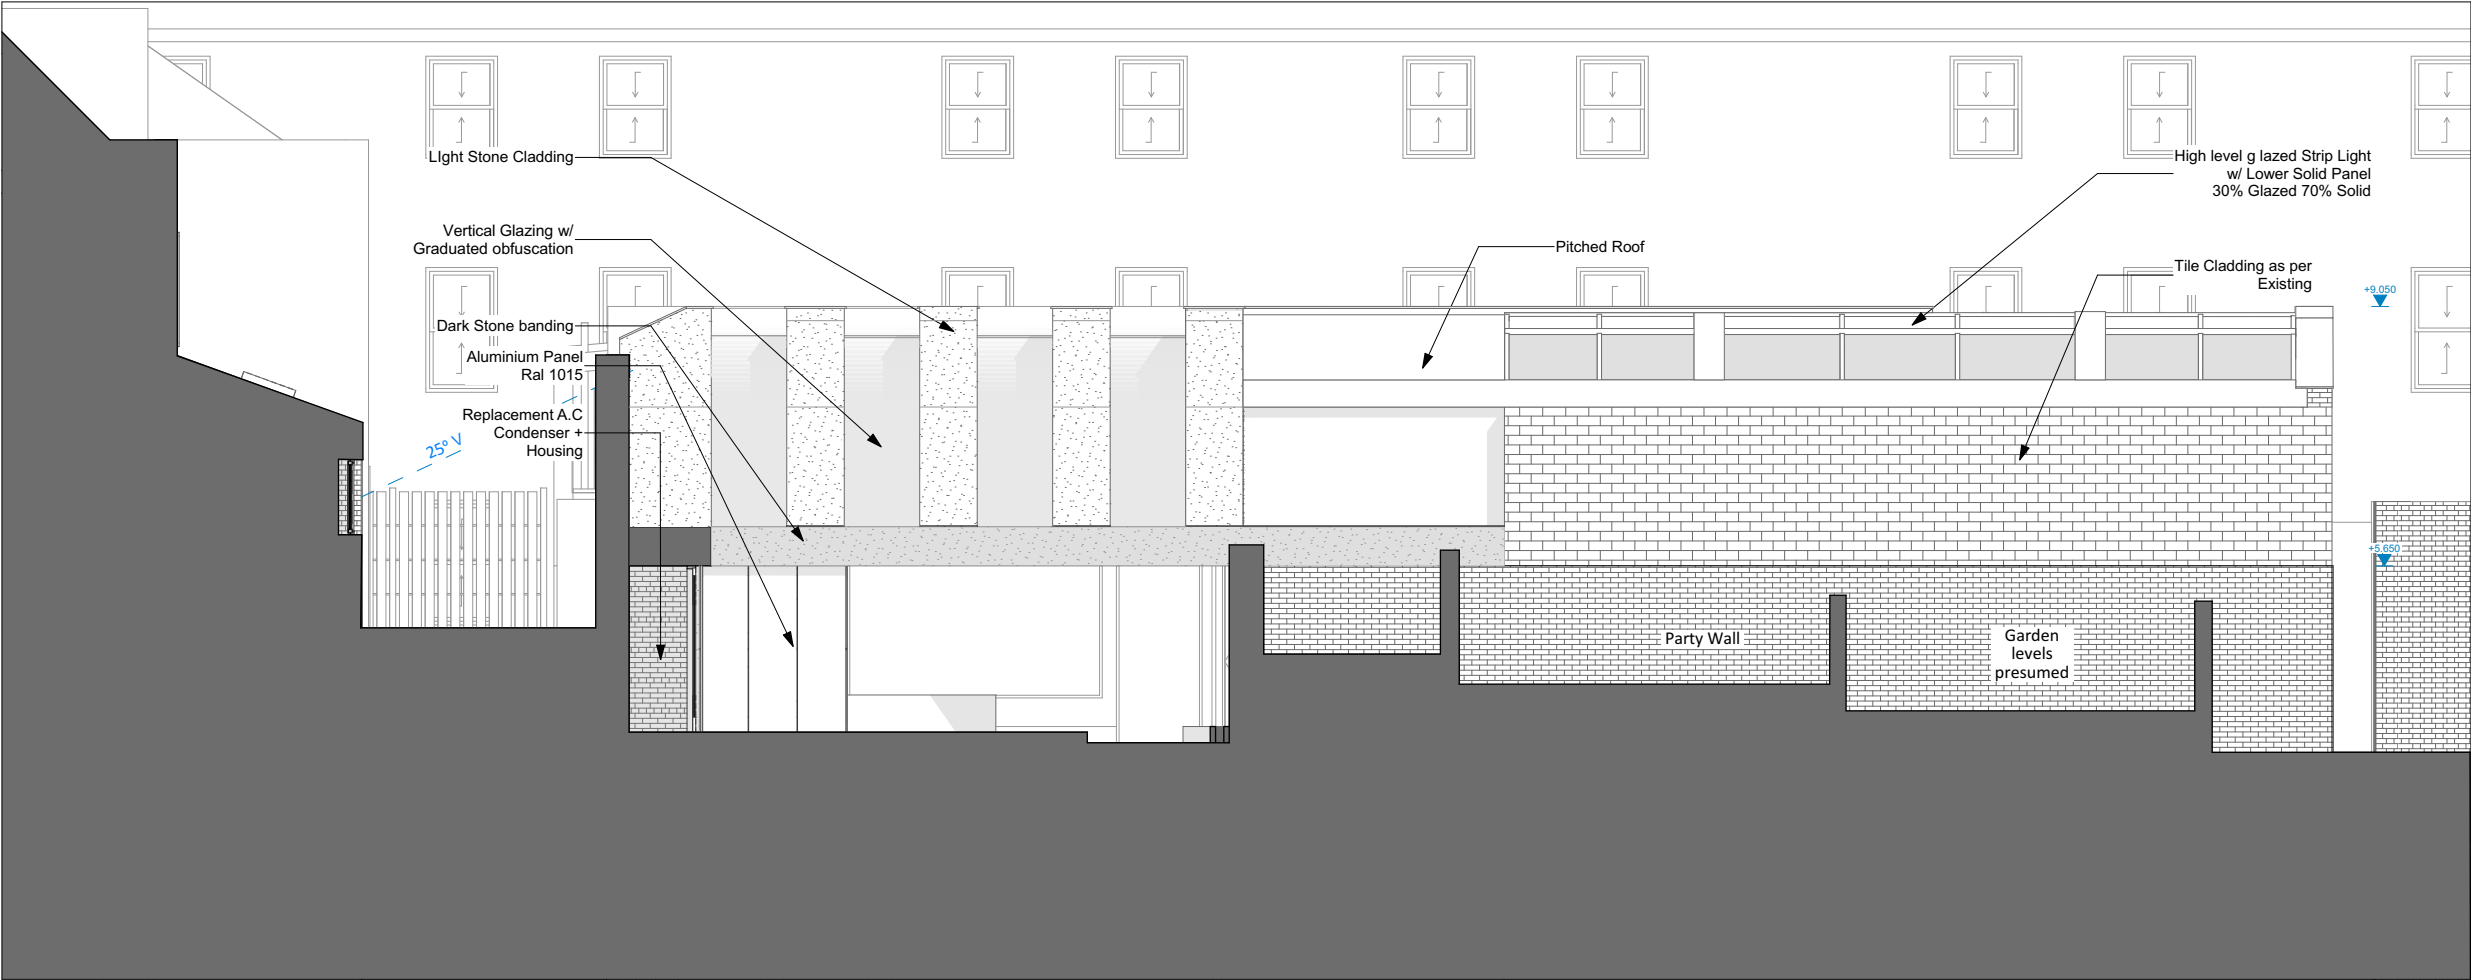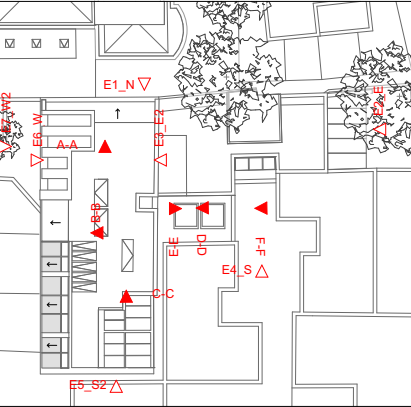

P_415

Proposed West Elevation

1:100

Rev Date Amendment

Drawing Status

Planning

Project Title

5a Back Lane

Client

Invermay Investments



tel: 01279 217 389
www.egglimited.co.uk
email: info@egglimited.co.uk

Scale @ A3 1:100, 1:200 12/10/2021

Drawn CS Approved JS

Drawing Title

West Elevation

Drawing Number

31175_P_031

Rev


A



P_406

Existing West Elevation Context


1:50

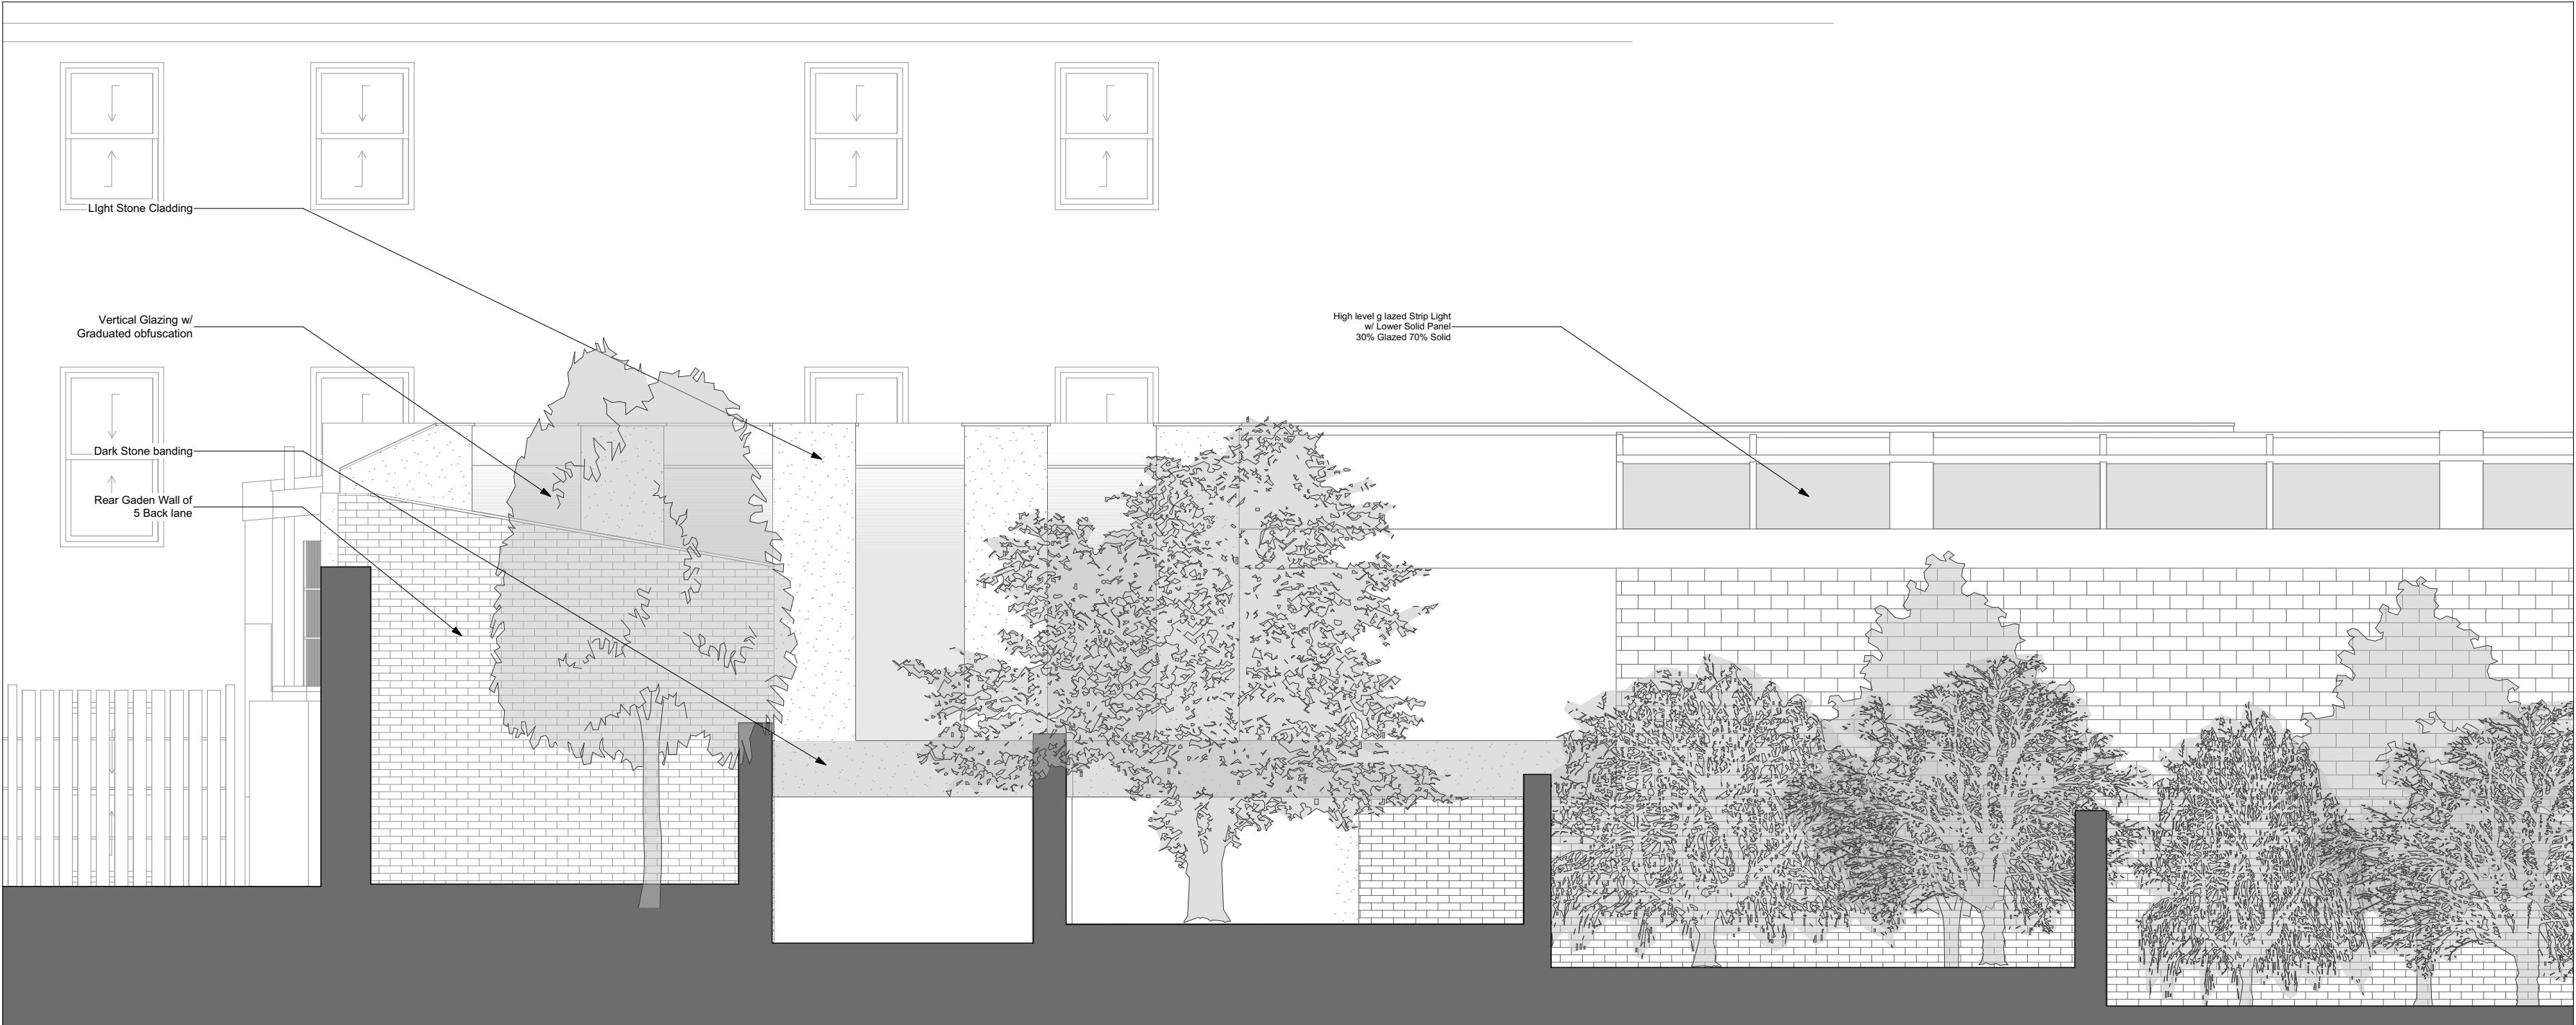

P_416


Proposed West Elevation Context

1:50

 

GENERAL NOTES:

EGG LIMITED SHALL HAVE NO RESPONSIBILITY FOR ANY USE MADE OF THIS DOCUMENT OTHER THAN FOR THAT WHICH IT WAS PREPARED AND ISSUED. DO NOT SCALE FROM THIS DRAWING. ALL DIMENSIONS AND LEVELS ARE TO BE CHECKED ON SITE. ALL DISCREPANCIES, ERRORS AND OMISSIONS TO BE REPORTED IMMEDIATELY TO CITY INTERIORS ALL BUILDING WORKS TO BE IN ACCORDANCE WITH CURRENT STATUTORY REGULATIONS INCLUDING BUILDING REGULATIONS AND BRITISH STANDARDS/CODES OF PRACTICE. THIS DRAWING AS BEEN PRODUCED FOR THE SPECIFIC PROJECT AND CLIENT NOTED IN THE TITLE BLOCK AND IS NOT INTENDED FOR USE BY ANY OTHER PERSON OR FOR ANY OTHER PURPOSE. © EGG LIMITED, EGG LIMITED, Pasadena Trading Estate, 1 North Place, Harlow

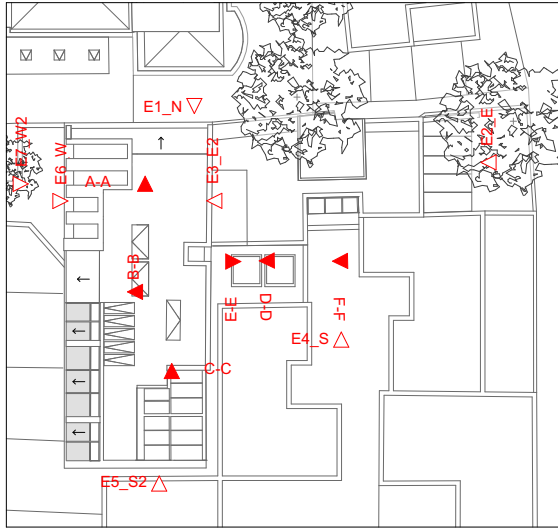

Rev	Date	Amendment
		Drawing Status

Planning

Project Title

5a Back Lane

Client

Invermay Investments



tel: 01279 217 389
www.egglimited.co.uk
email: info@egglimited.co.uk

Scale @ A2 1:500, 1:500, 1:500 12/10/2021

Drawn CS Approved JS

Drawing Title

Context West Elevation

Drawing Number	Rev
31175_P_032	A