


A B C D

1

1

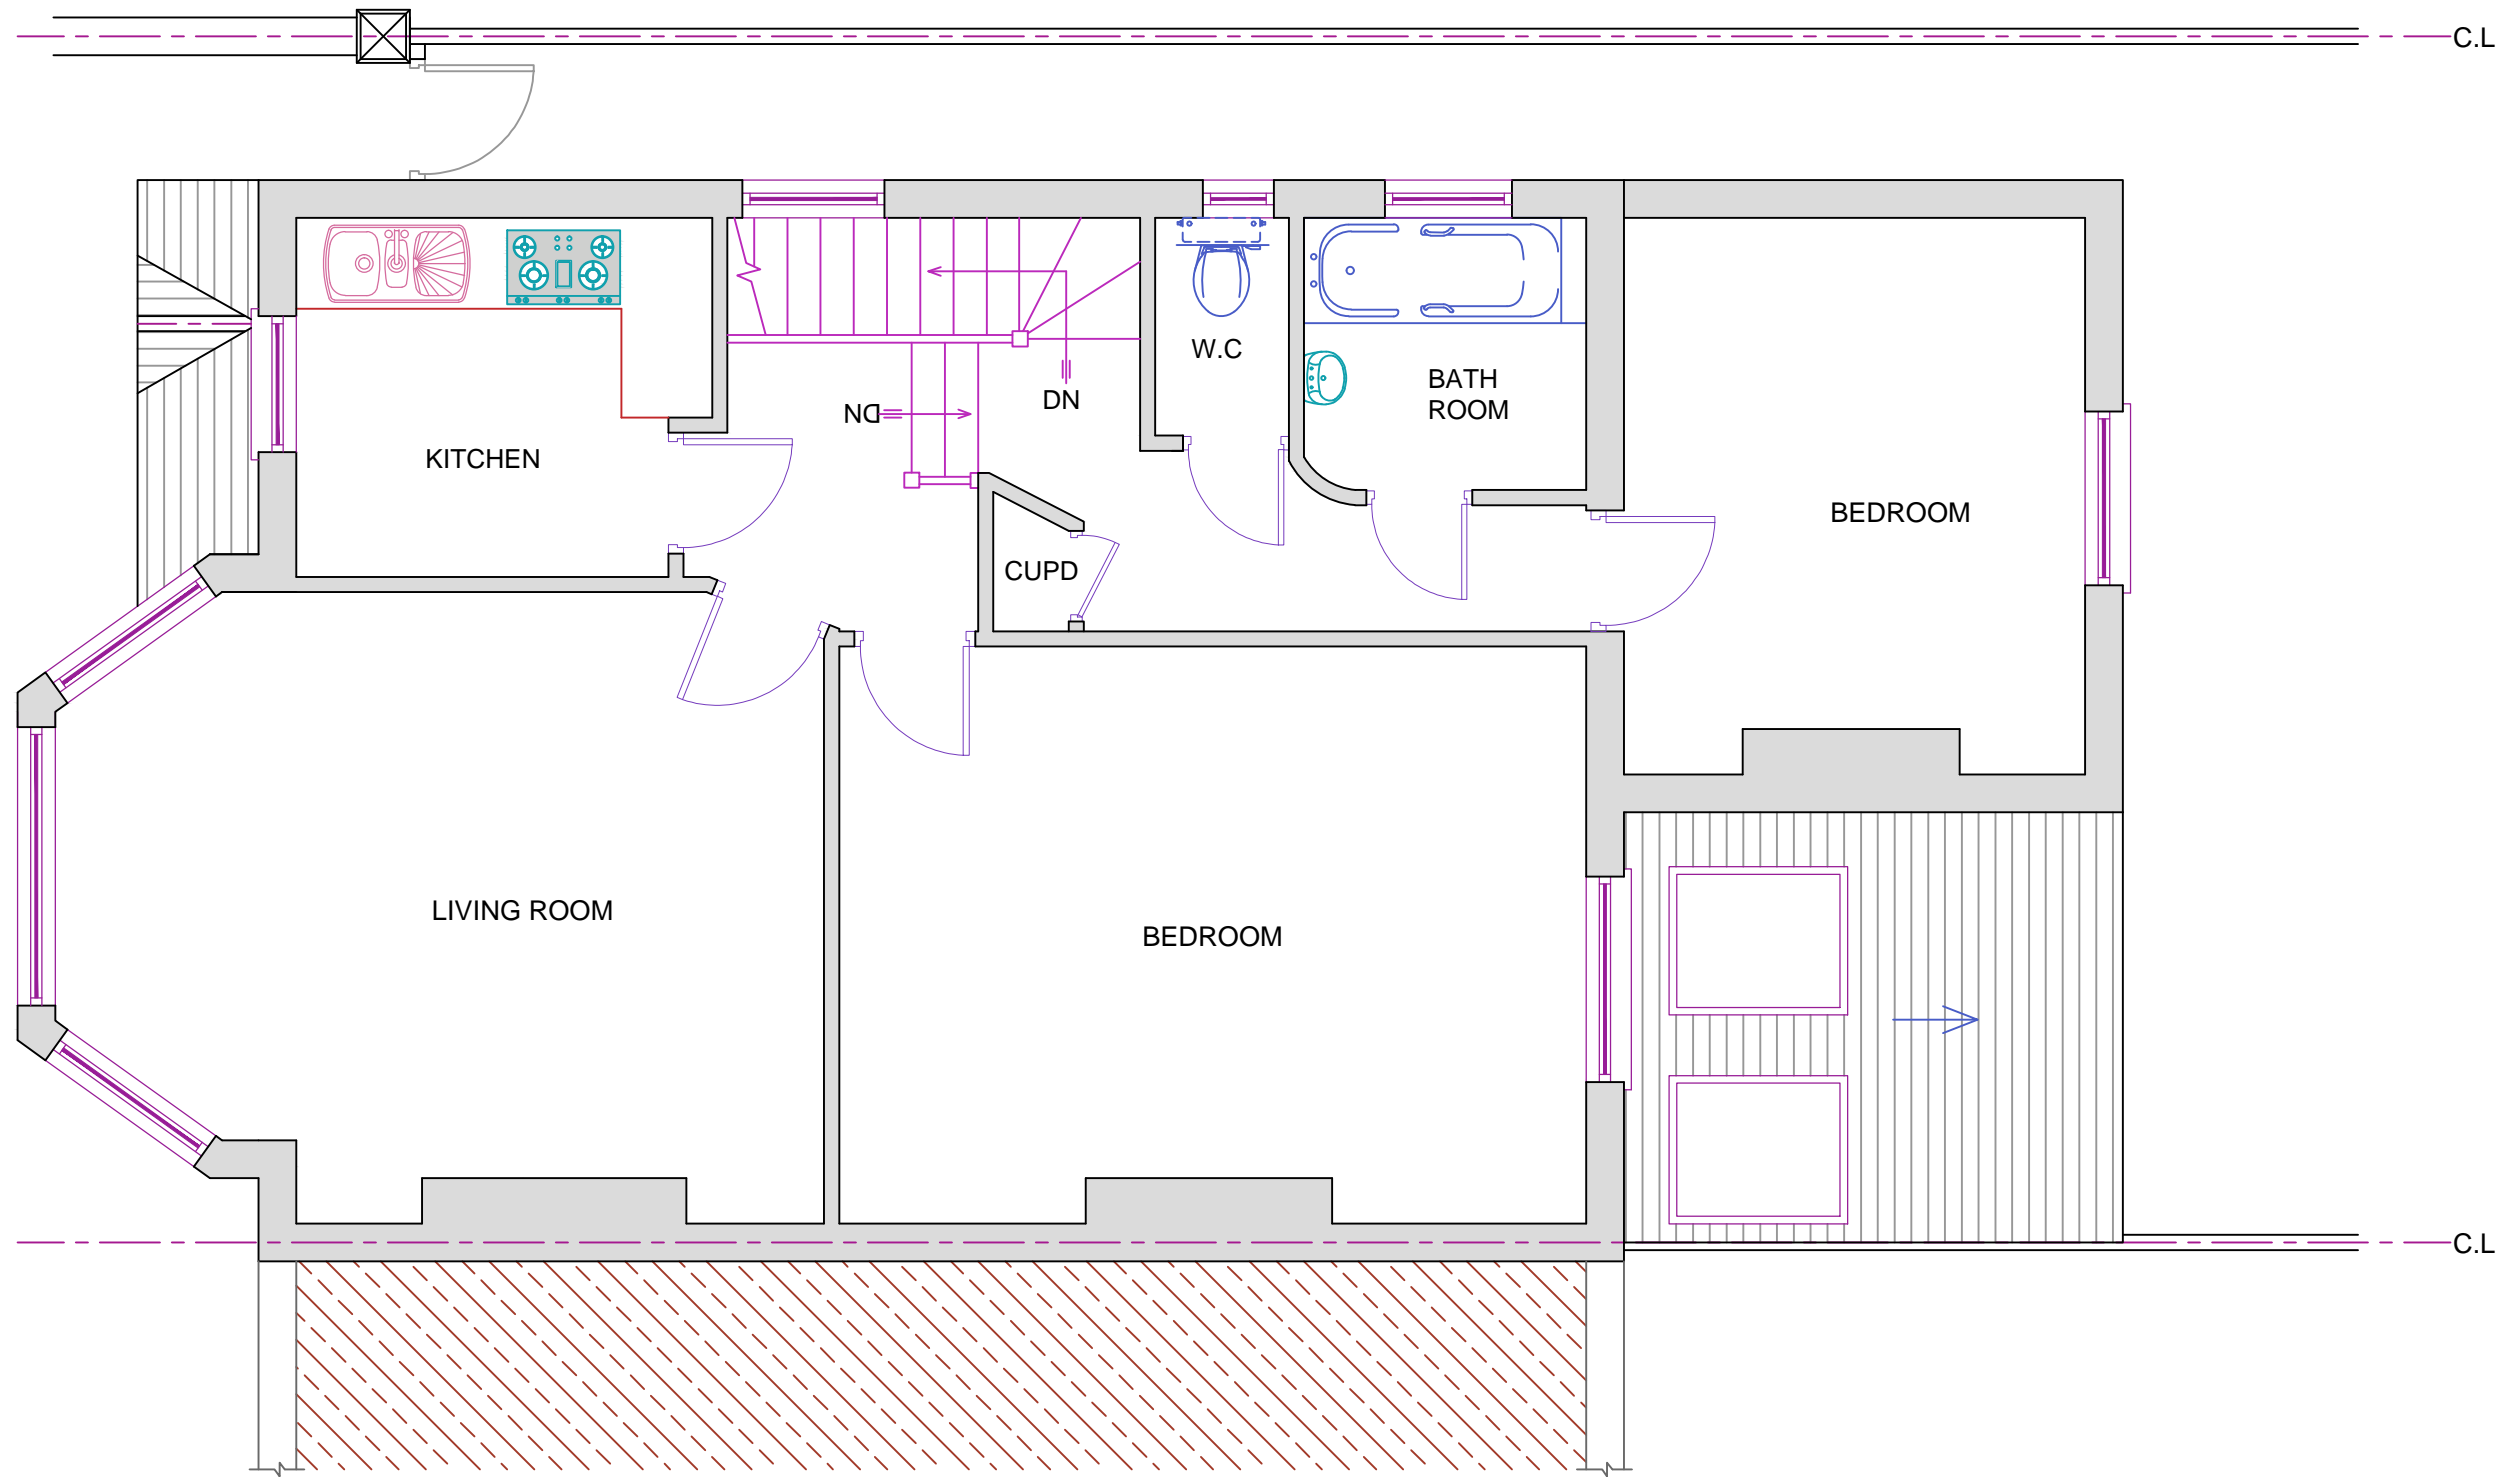

2

2

3

3

4

4

EXISTING FIRST FLOOR PLAN



REFERENCE DRAWINGS	GENERAL NOTES This drawing is for planning use only do not use this drawing for any purpose other than that for which it was issued. Structural Design and Building Control Approval is required before construction commences. This drawing is subject to copyright do not reproduce this drawing without prior permission.	No	DATE	REVISION	BY	CHK	CONSULTANT CIVILS CONSULTING LTD. CIVIL ENGINEERS STRUCTURAL ENGINEERS ARCHITECTURAL DESIGNERS Contact: 07947249323	DRAWN AS	CLIENT/PROJECT 223b Fordwych Road LONDON NW2 3NH	DRAWING No. D01
								CHECKED A.R		TITLE EXISTING FIRST FLOOR PLAN
								PROJECT NO.		DATE: 20-05-2022

A B C D