



EXISTING PART MID AND UPPER
GROUND FLOOR PLAN

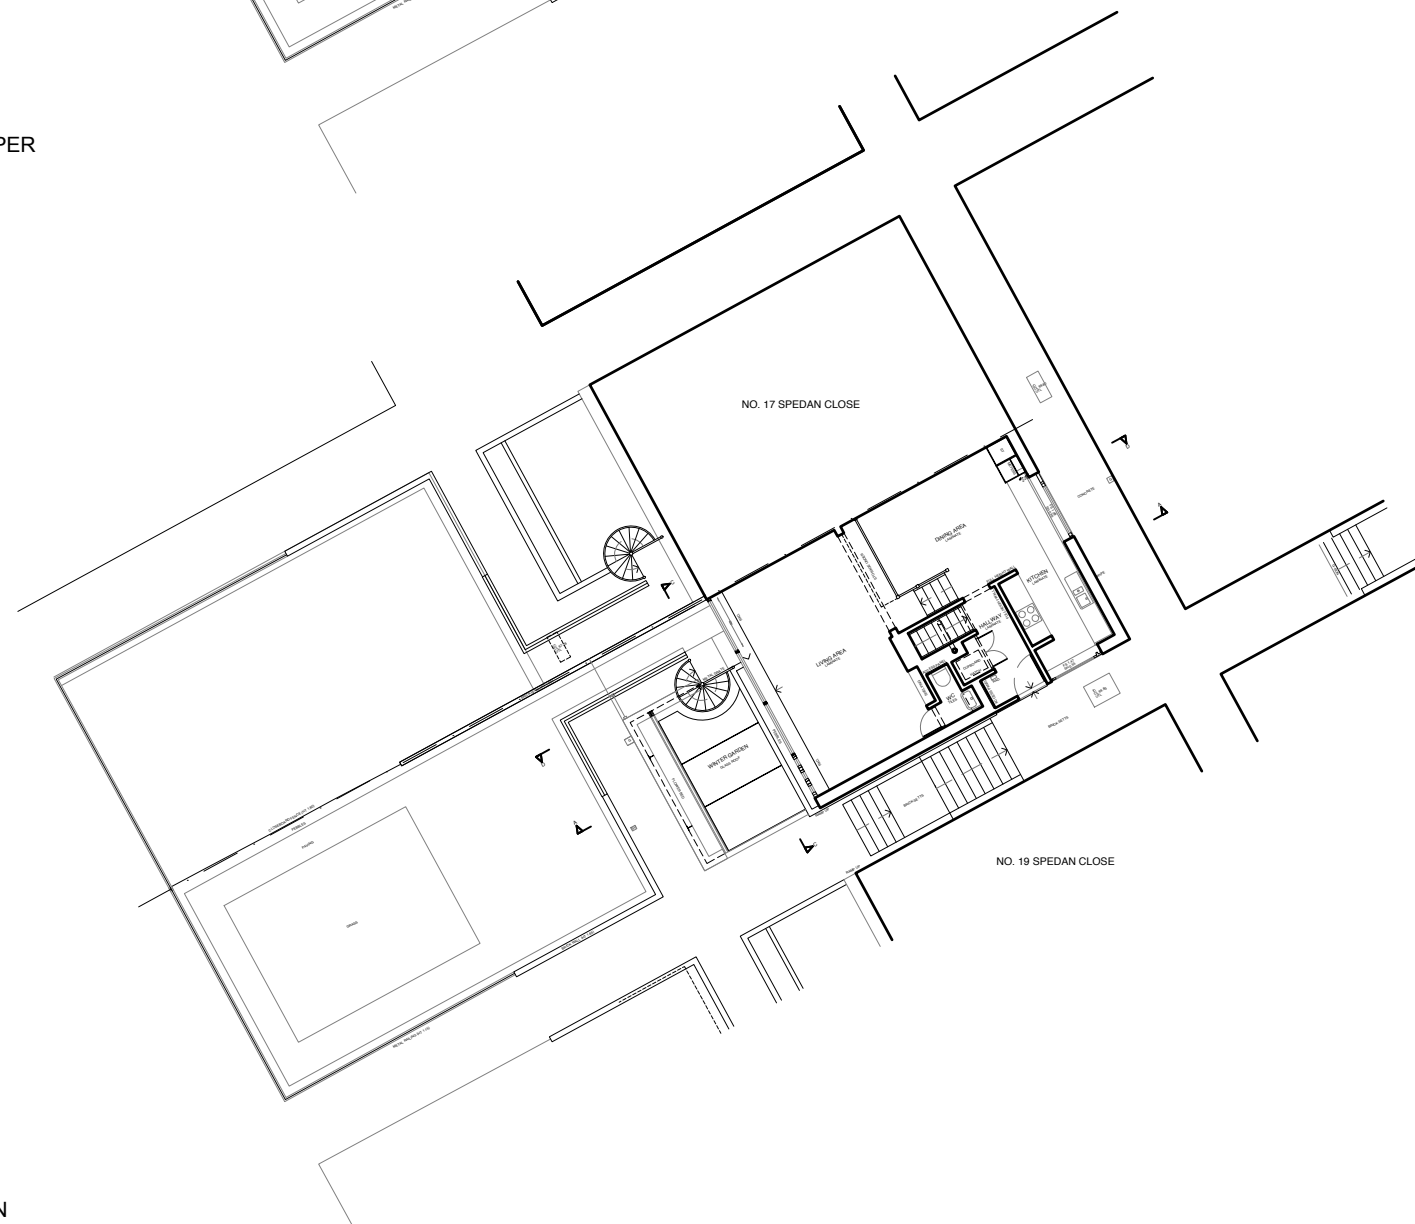

PROPOSED PART MID AND
UPPER GROUND FLOOR PLAN

 

ZMINKOWSKA DE BOISE ARCHITECTS	
PROJECT NAME:	18 SPEDAN CLOSE
DRAWING NAME:	EXISTING AND PROPOSED BLOCK PLAN
DRAWING STATUS:	PLANNING
DRAWING NUMBER:	2112.E.201
REVISION:	
DATE:	APRIL 2022
SCALE:	1:200 @ A3