


IC
CL 97.26
UTL

NO. 17 SPEDAN CLOSE

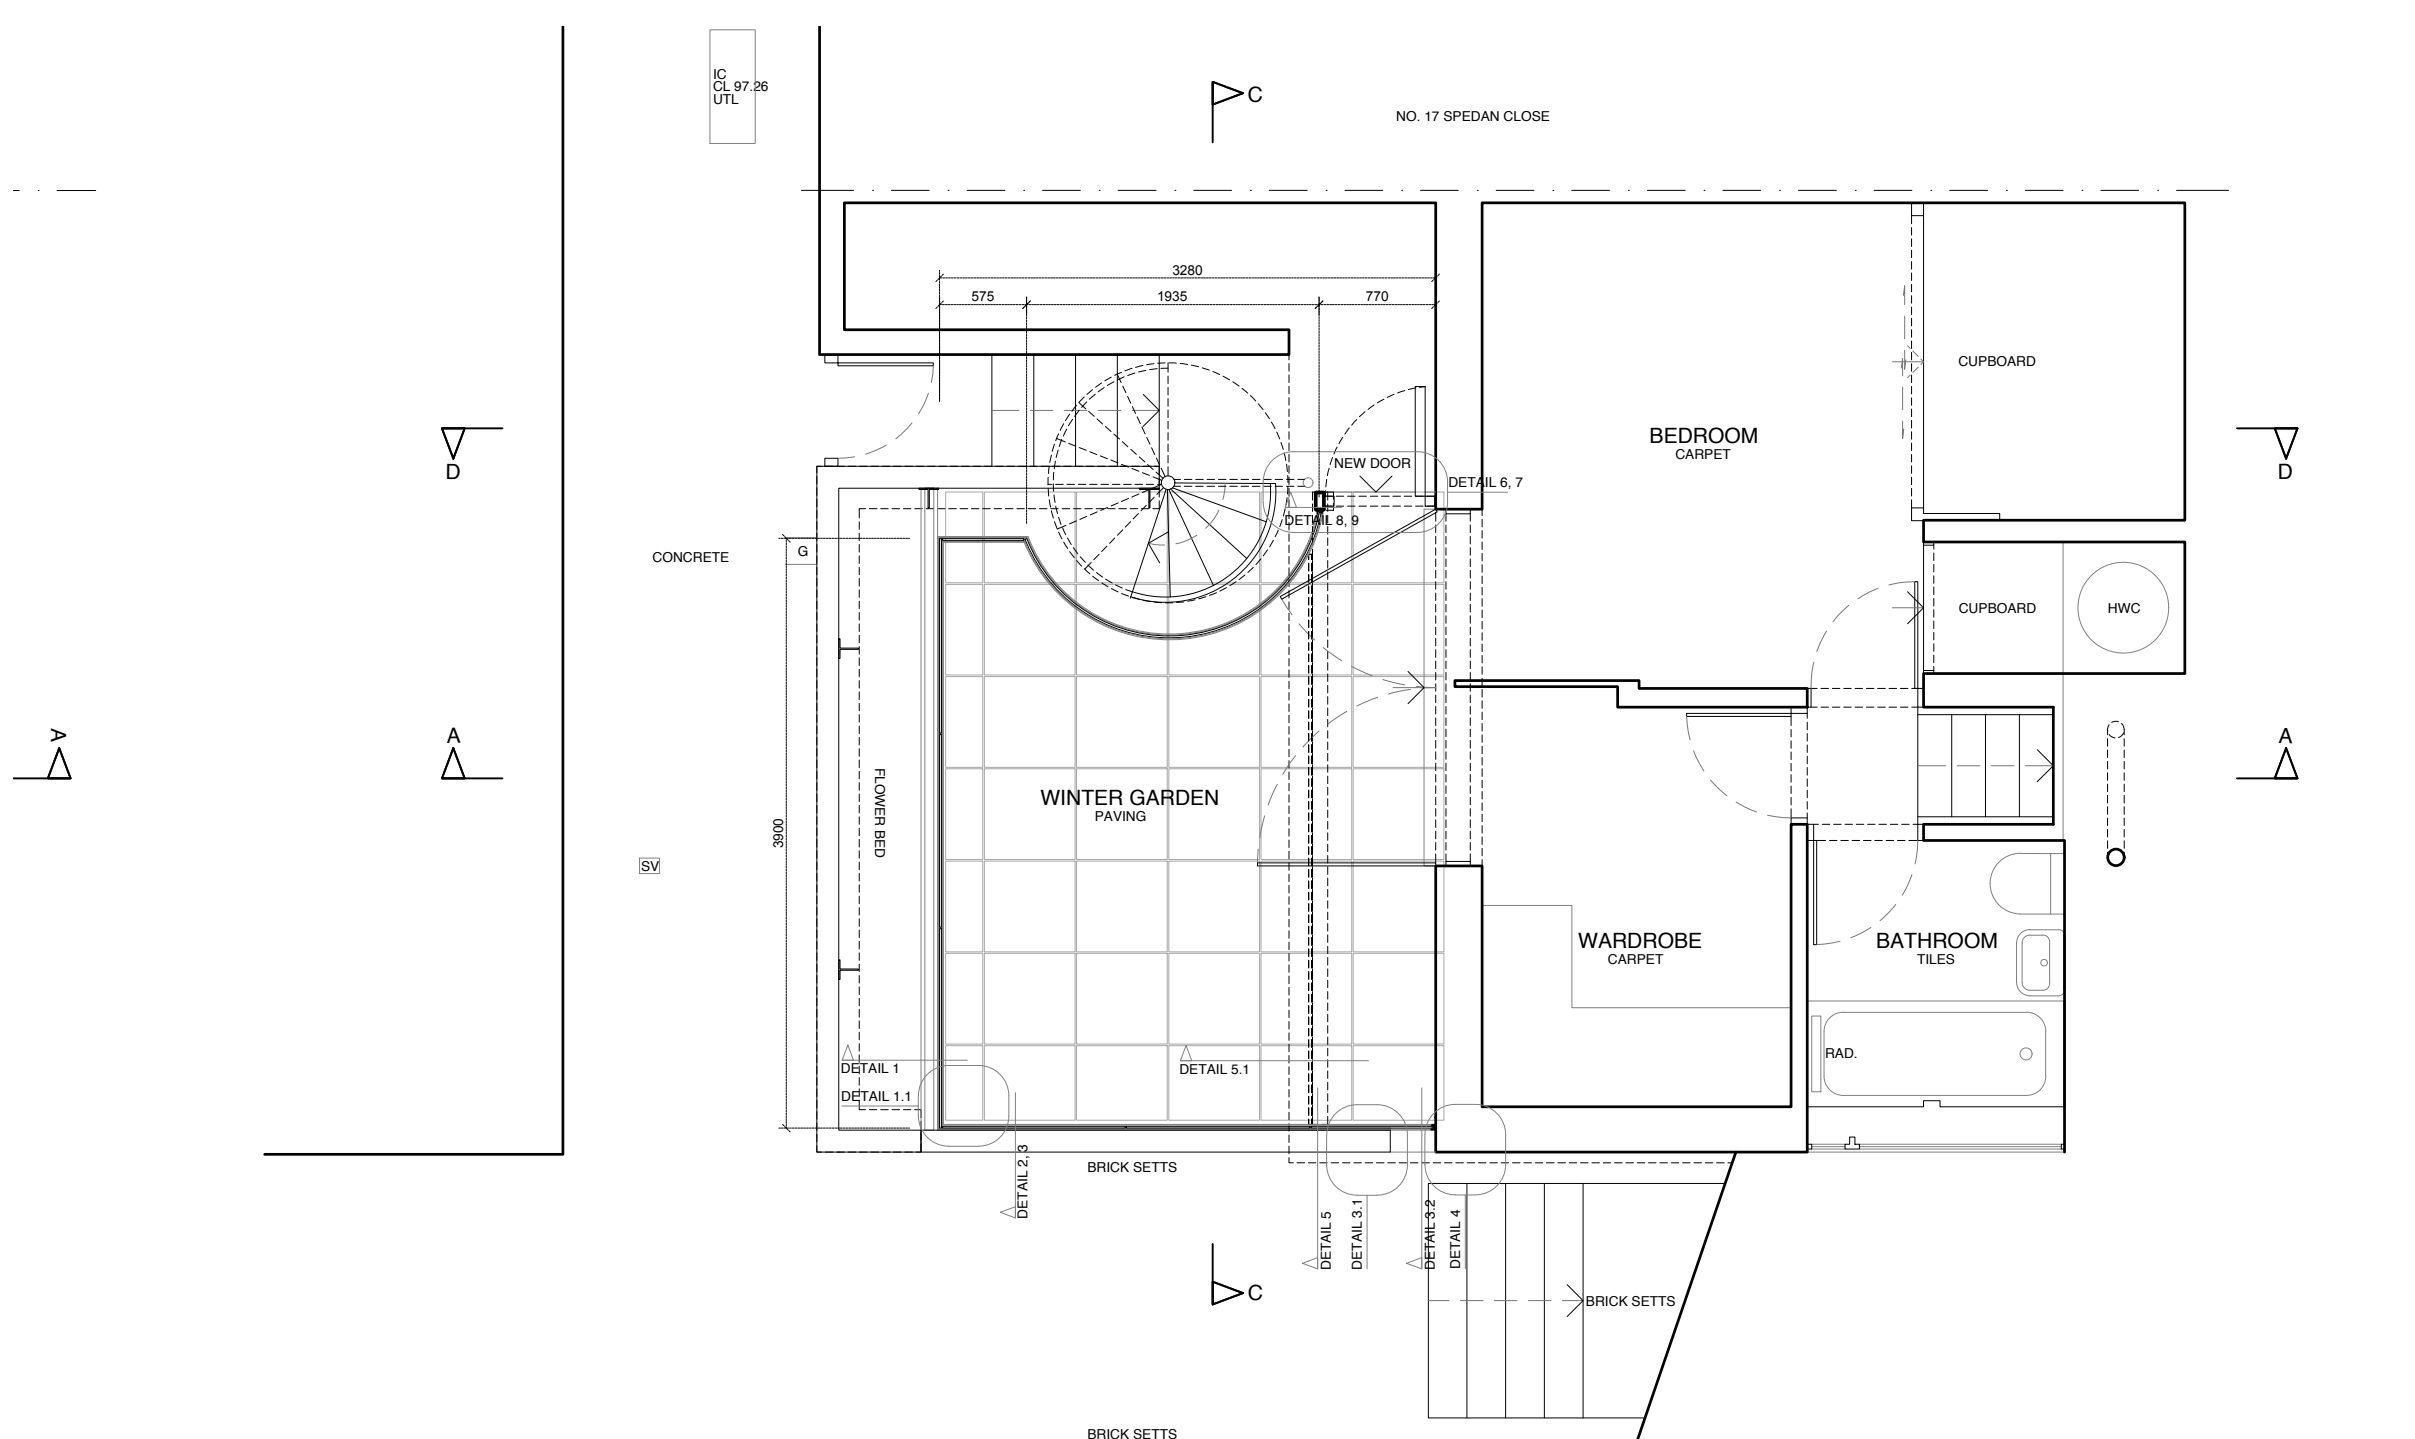

NO. 19 SPEDAN CLOSE



ZMINKOWSKA DE BOISE ARCHITECTS	
PROJECT NAME:	18 SPEDAN CLOSE
DRAWING NAME:	PROPOSED PART LOWER GROUND FLOOR PLAN
DRAWING STATUS:	PLANNING
DRAWING NUMBER:	2112.E.204
REVISION:	
DATE:	APRIL 2022
SCALE:	1:50 @ A3

