


FIRST FLOOR PLAN



GROUND FLOOR PLAN

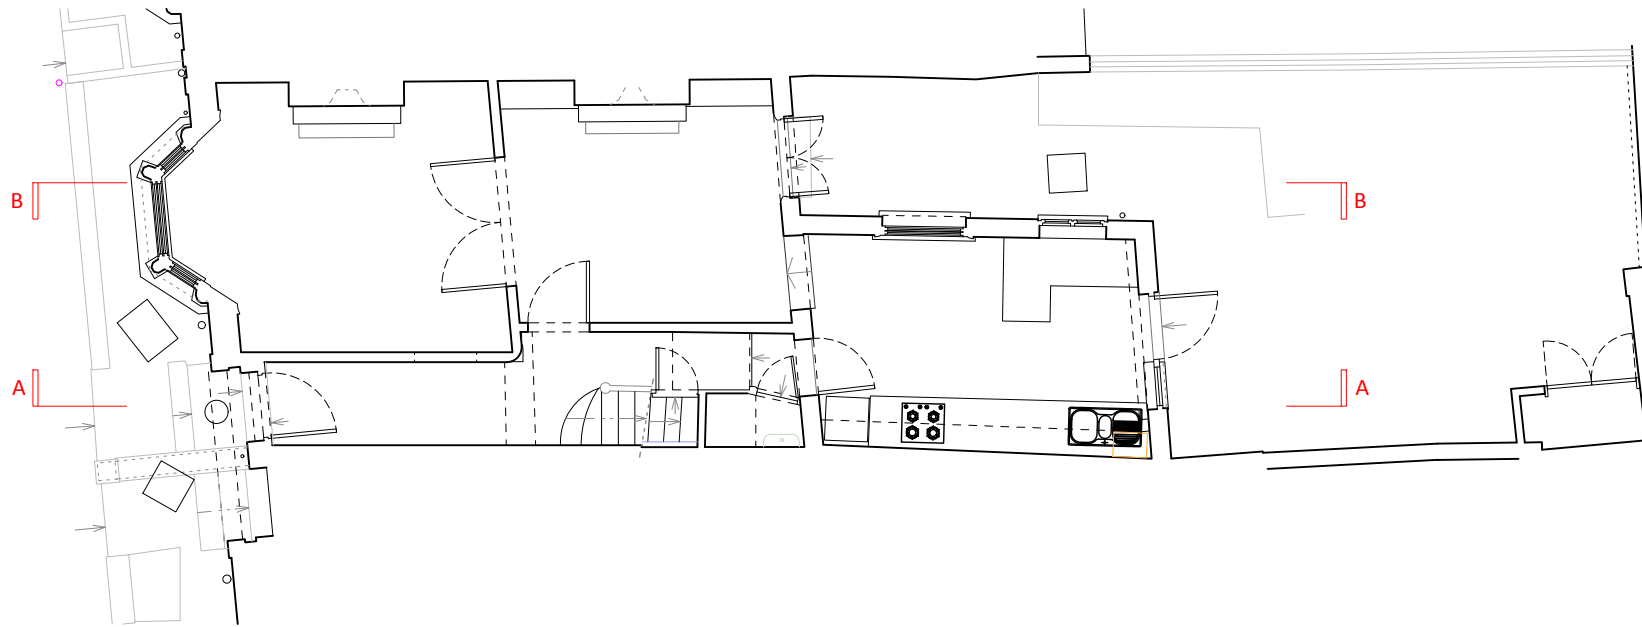

Notes

All setting out of work to be checked before work commences.

Any errors to be reported to the Architect before any further work is carried out.

Work only to measured dimensions, do not scale.

All work to be in accordance with the relevant Building Regulations.

ISSUED FOR INFORMATION

Revision	Note	Date	Revision	Note	Date
A	Issued for information	21/06/22			

Project			9 TWISDEN ROAD, LONDON, NW5 1DL		
Date	15/06/2022	Title	GROUND AND FIRST FLOOR PLANS AS EXISTING		
Drawn by	ND				
Checked by	ND		Drawing No. 1061 ASU 001		
Scale	1:100 @ A3				
			Rev. A		

naomiday

Naomi Day Design Studio Ltd.

Unit 6, 115 Batholomew Road, London NW5 2BJ
naomi@naomiday.com
© COPYRIGHT 2022 NAOMI DAY DESIGN STUDIO LTD