




No. 7

No. 9

No. 11

FRONT ELEVATION PHOTOGRAPH
NO PROPOSALS TO THIS ELEVATION

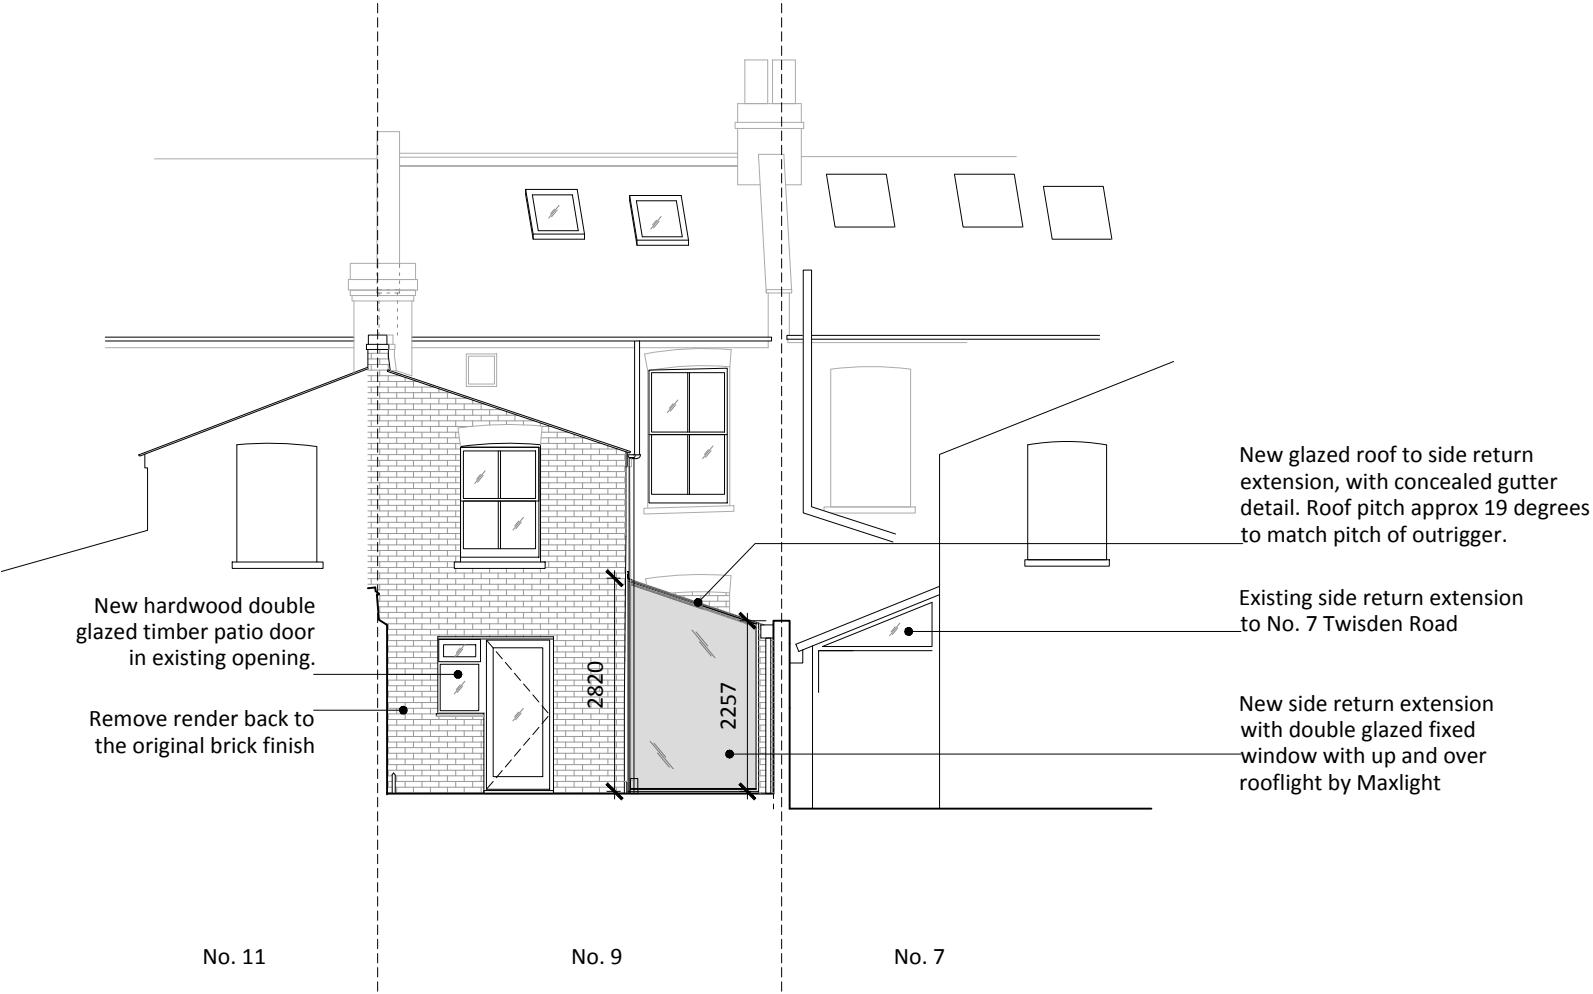

No. 11

No. 9

No. 7

REAR ELEVATION



Notes

All setting out of work to be checked before work commences.

Any errors to be reported to the Architect before any further work is carried out.

Work only to measured dimensions, do not scale.

All work to be in accordance with the relevant Building Regulations.

ISSUED FOR INFORMATION

Revision	Note	Date	Revision	Note	Date
A	Issued for information	21/06/22			

Project		
9 TWISDEN ROAD, LONDON, NW5 1DL		
Date	15/06/2022	Title
Drawn by	ND	FRONT AND REAR ELEVATIONS
Checked by	ND	AS PROPOSED
Scale	1:100 @ A3	Drawing No. 1066 APL 002 Rev. A

naomiday
Naomi Day Design Studio Ltd.

Unit 6, 115 Batholomew Road, London NW5 2BJ
naomi@naomiday.com
© COPYRIGHT 2022 NAOMI DAY DESIGN STUDIO LTD