



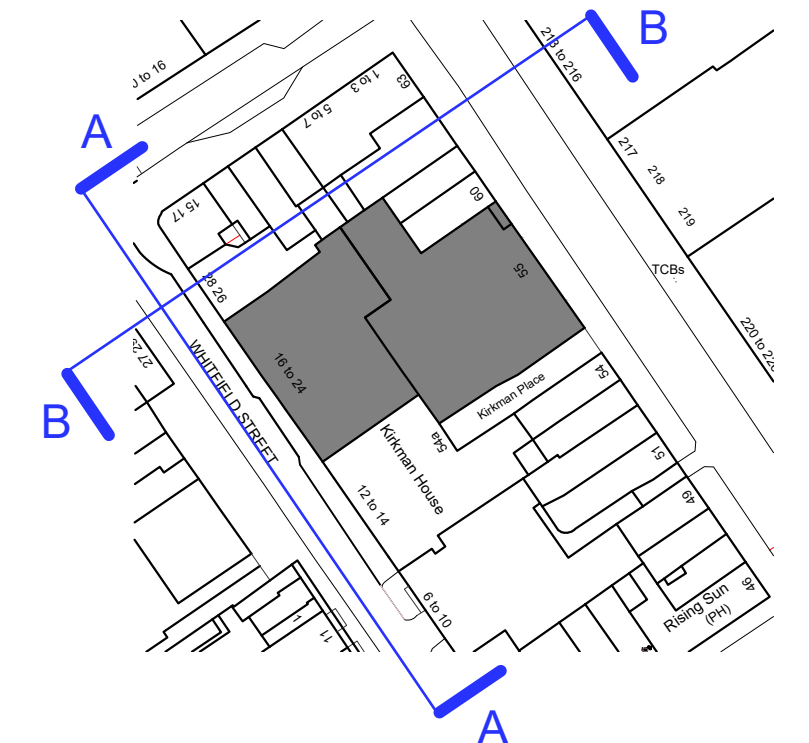

Key Plan: NTS

01

Whitfield Street Elevation (A-A)

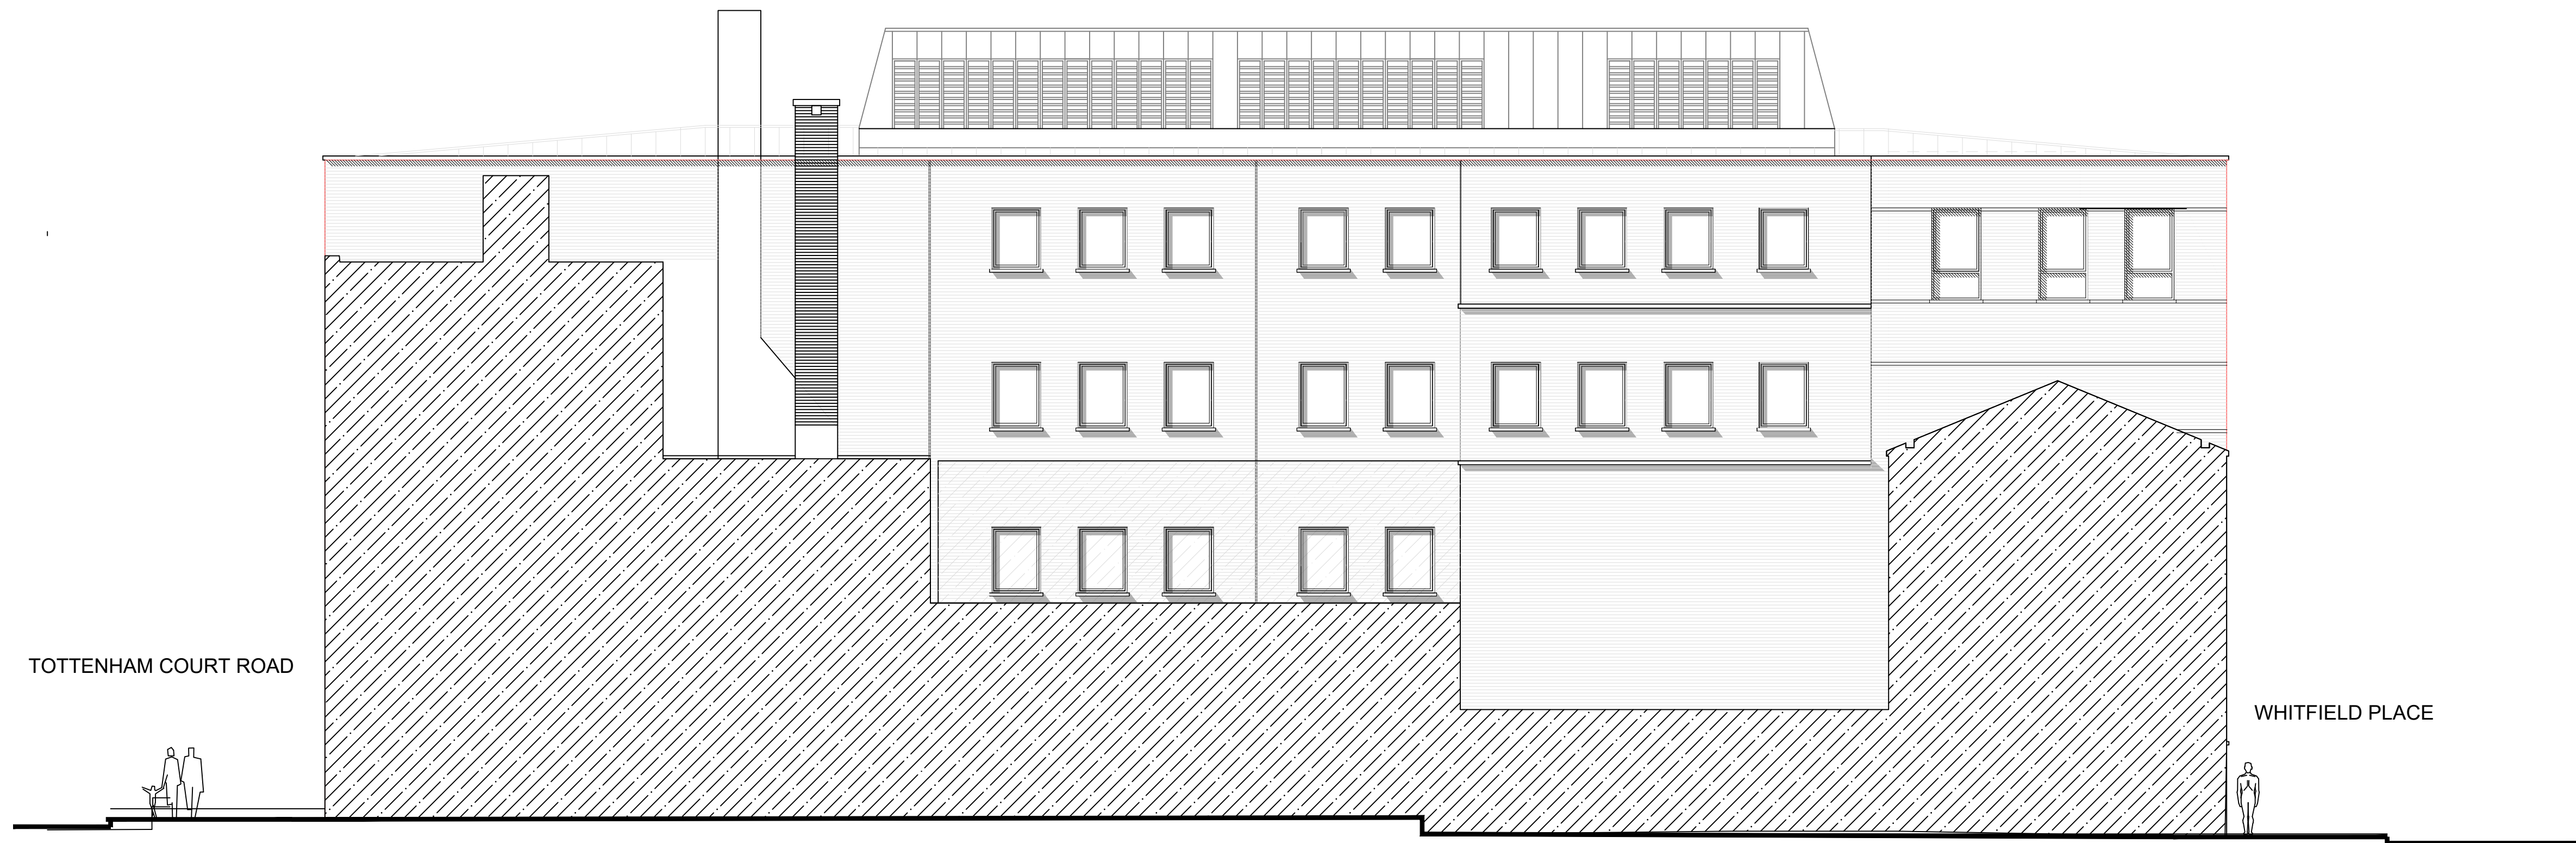

02

North West Elevation (B-B)



This drawing is copyright. This drawing must not be scaled. Figured dimensions, levels etc. are only to be used. Any inaccuracies, etc. must be notified to the architect. Detail drawings and larger scale drawings take precedence over smaller scaled drawings.

Model name and location
L761-P(0) 101B.dwg

Revisions

A	06/06/2022	First Issue
B	14/06/2022	Project title revised.

PLANNING

Project:

16-24 Whitfield Street London. W1T 2RA
Extension and Alteration - Planning Application.

Title:

Existing Whitfield St & NW Elevation

Number: L761-P(0) 101

Revision: B

Scale: 1:100 @ A1

Date: 25/04/2022

Drawn: OW

Checked: ☐

studio cf

Trafalgar House
Unit B - C, Juniper Drive
London, SW18 1GY

020 7938 2464
projects@studiocf.co.uk
www.studiocf.co.uk