


100  
0 10  
Millimetres

DO NOT SCALE

 

SOUTH WING - SOUTH EAST ELEVATION

SOUTH WING - SOUTH EAST ELEVATION (HILLFIELD ROAD)

MAIN BUILDING - NORTH EAST ELEVATION  
(FORTUNE GREEN ROAD)

MAIN BUILDING - NORTH WEST ELEVATION


MAIN BUILDING YARD - SOUTH WEST ELEVATION

MAIN BUILDING YARD -  
SOUTH WEST ELEVATION


MAIN BUILDING YARD -  
SOUTH EAST ELEVATION

SOUTH WING YARD - NORTH WEST ELEVATION


STABLE BLOCK - NORTH EAST ELEVATION  
(FORTUNE GREEN ROAD)

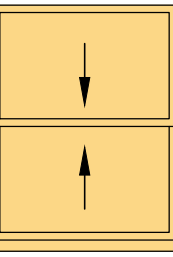


Type A1

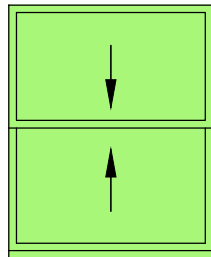


Type A2

 


Type A3

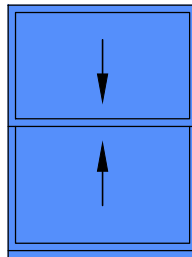


Type A4

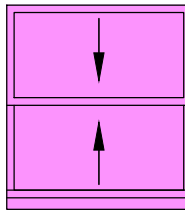


Type A5

 

Type B1

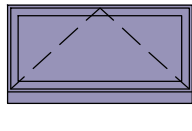

Type B2

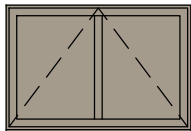

Type C1

KEY TO WINDOW TYPES

All existing window frames are self finished  
aluminium frames with single glazing

NOTE: THIS DRAWING HAS BEEN PRODUCED FROM CAD PLANS AND DIGITISED SCANNED ELEVATIONS PROVIDED BY THE POLICE AUTHORITY, AND SITE  
TAKEN PHOTOGRAPHS. THE DRAWING IS FOR IDENTIFICATION PURPOSES ONLY.

NO SCALING OF WINDOW SIZES ARE TO BE TAKEN FROM THE DRAWINGS. CONTRACTORS ARE TO TAKE SITE DIMENSIONS OF ALL REQUIRED WINDOW AND  
DOOR TYPES WHEN TENDERING AND MANUFACTURING UNITS FOR REPLACEMENT.

SAFETY, HEALTH AND ENVIRONMENTAL INFORMATION												Drawing Status		Suitability		Project Title									
In addition to the hazards/risks normally associated with the types of work detailed on this drawing, note the following:														PLANNING APPLICATION		SO		WEST HAMPSTEAD POLICE STATION WINDOW & DOOR REPLACEMENT							
CONSTRUCTION														ATKINS		London, Nova North 11 Bressenden Place Westminster, London England SW1E 5BY Tel: +44 (0)203 282 6023 Fax: +44 (0) www.atkinsglobal.com		Drawing Title							
MAINTENANCE/CLEANING																		EXISTING ELEVATIONS							
DECOMMISSIONING/DEMOLITION														Copyright © Atkins Limited (2013)											
It is assumed that all works will be carried out by a competent contractor working, where appropriate, to an approved method statement						P2		20.06.2022		First floor store area added to Stable Block Elevation				JEL		KW		KW		Scale 1:100 Designed KW Drawn JEL Checked KW Authorised KW Original Size A1 Date 03-11-21 Date 26-11-21 Date 29-11-21 Drawing Number 5207974-ATK-WH-XX-EL-A-4001 Revision P 2					
						Rev.		Date		Description				By		Chk'd		App'd							