





side elevation

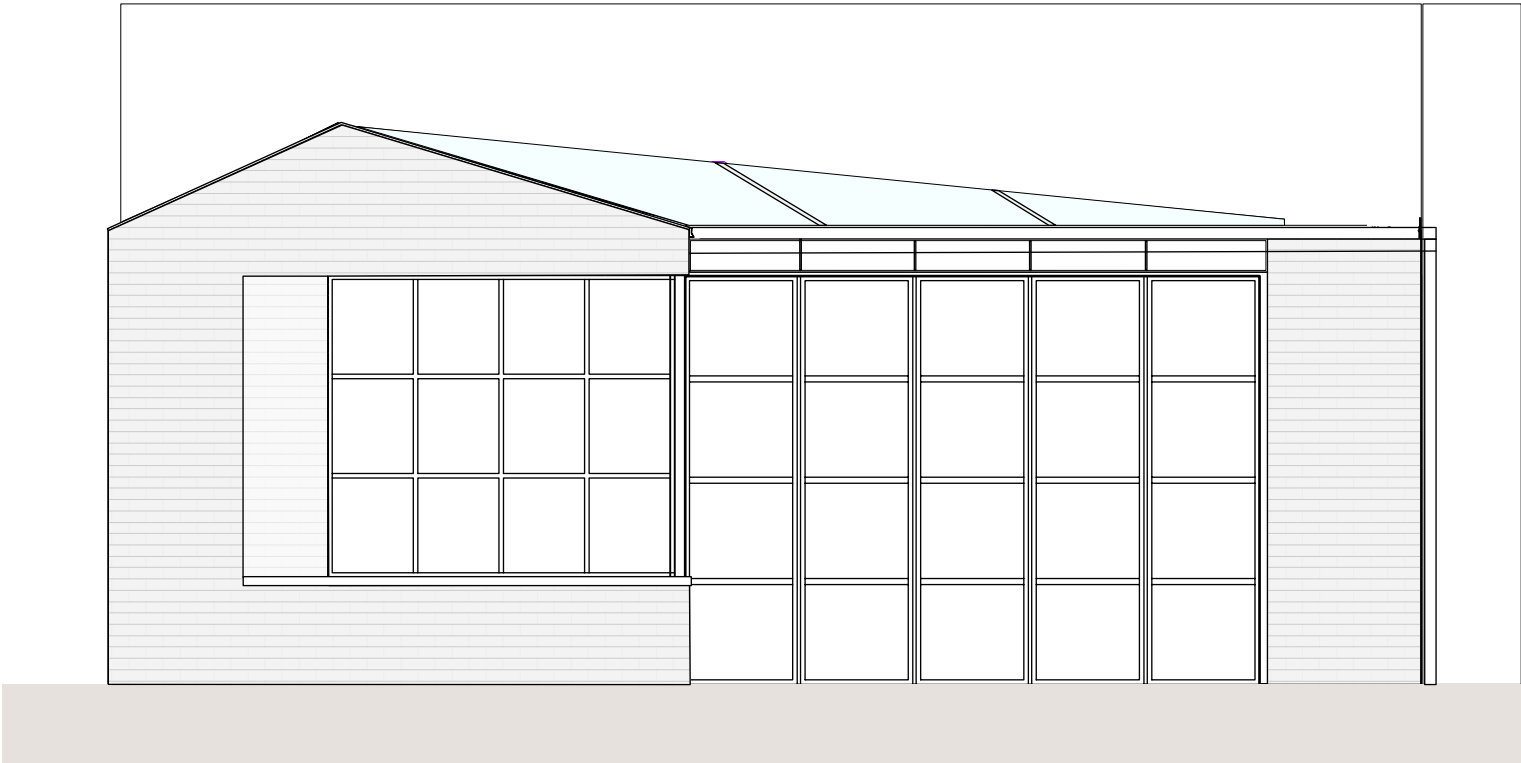

rear elevation

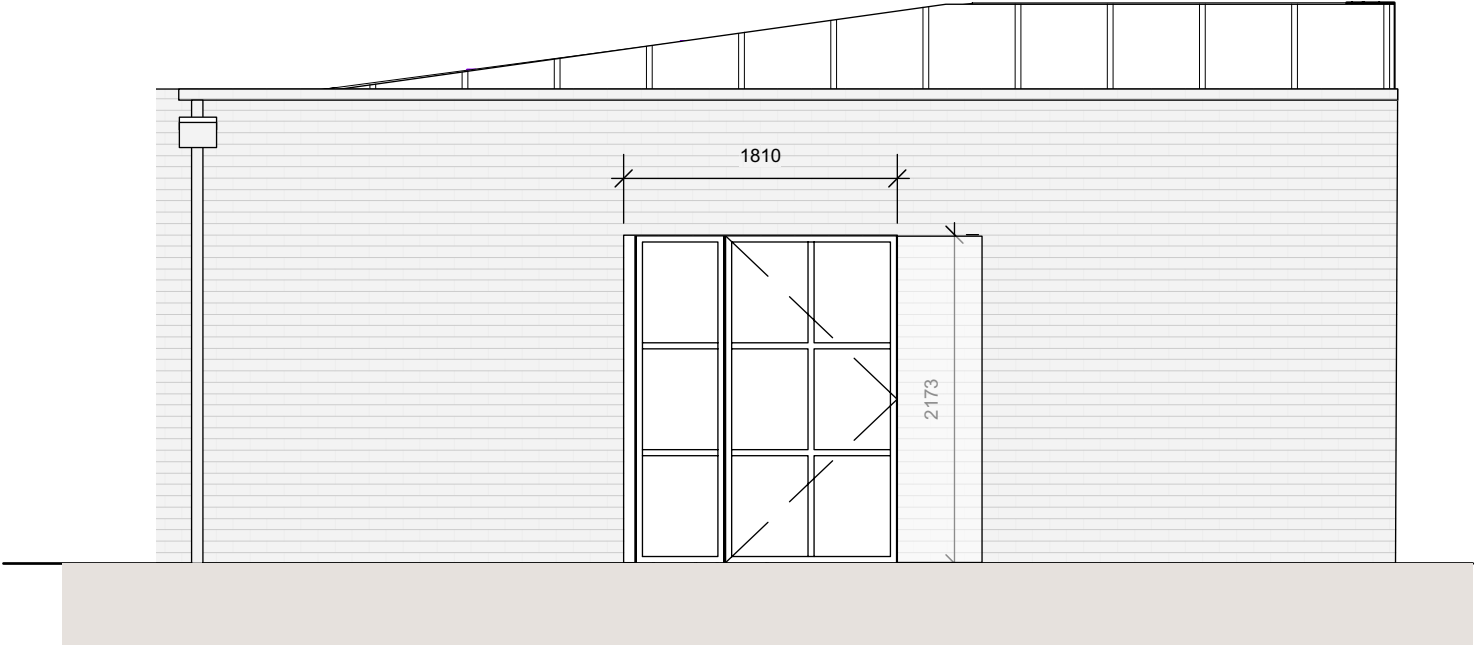

side elevation

Date	No.	Revision Notes
Date	No.	Issue Notes
<div><div>BSA</div><div><p>Barker Shorten Achitects LLP 108 Oldfield Road London N16 0RJ</p><p>020 7993 2060 studio@barkershorten.com</p></div></div>		
<div><div>Project Title</div><div>Extension at rear and alterations</div><div>15 a Thurlow Road NW3 5PL</div></div>		
<div><div>Sheet Title</div><div>Elevations as Proposed</div></div>		
Sheet Scale	Drawn By	
1:50		
Total Sheets	Reviewed By	
6		
File Name		
F:\client\project\04115a Thurlow Road\04122013.rvt		
<div><div>Sheet No.</div><div>Project No.</div><div>02 rev A</div></div>		
<div><div>Submitter</div><div>Client</div><div>Construction</div></div>		
<div><div>0</div><div>500</div><div>1000</div><div>1500</div><div>2000 mm</div></div>		