





TP 8701071

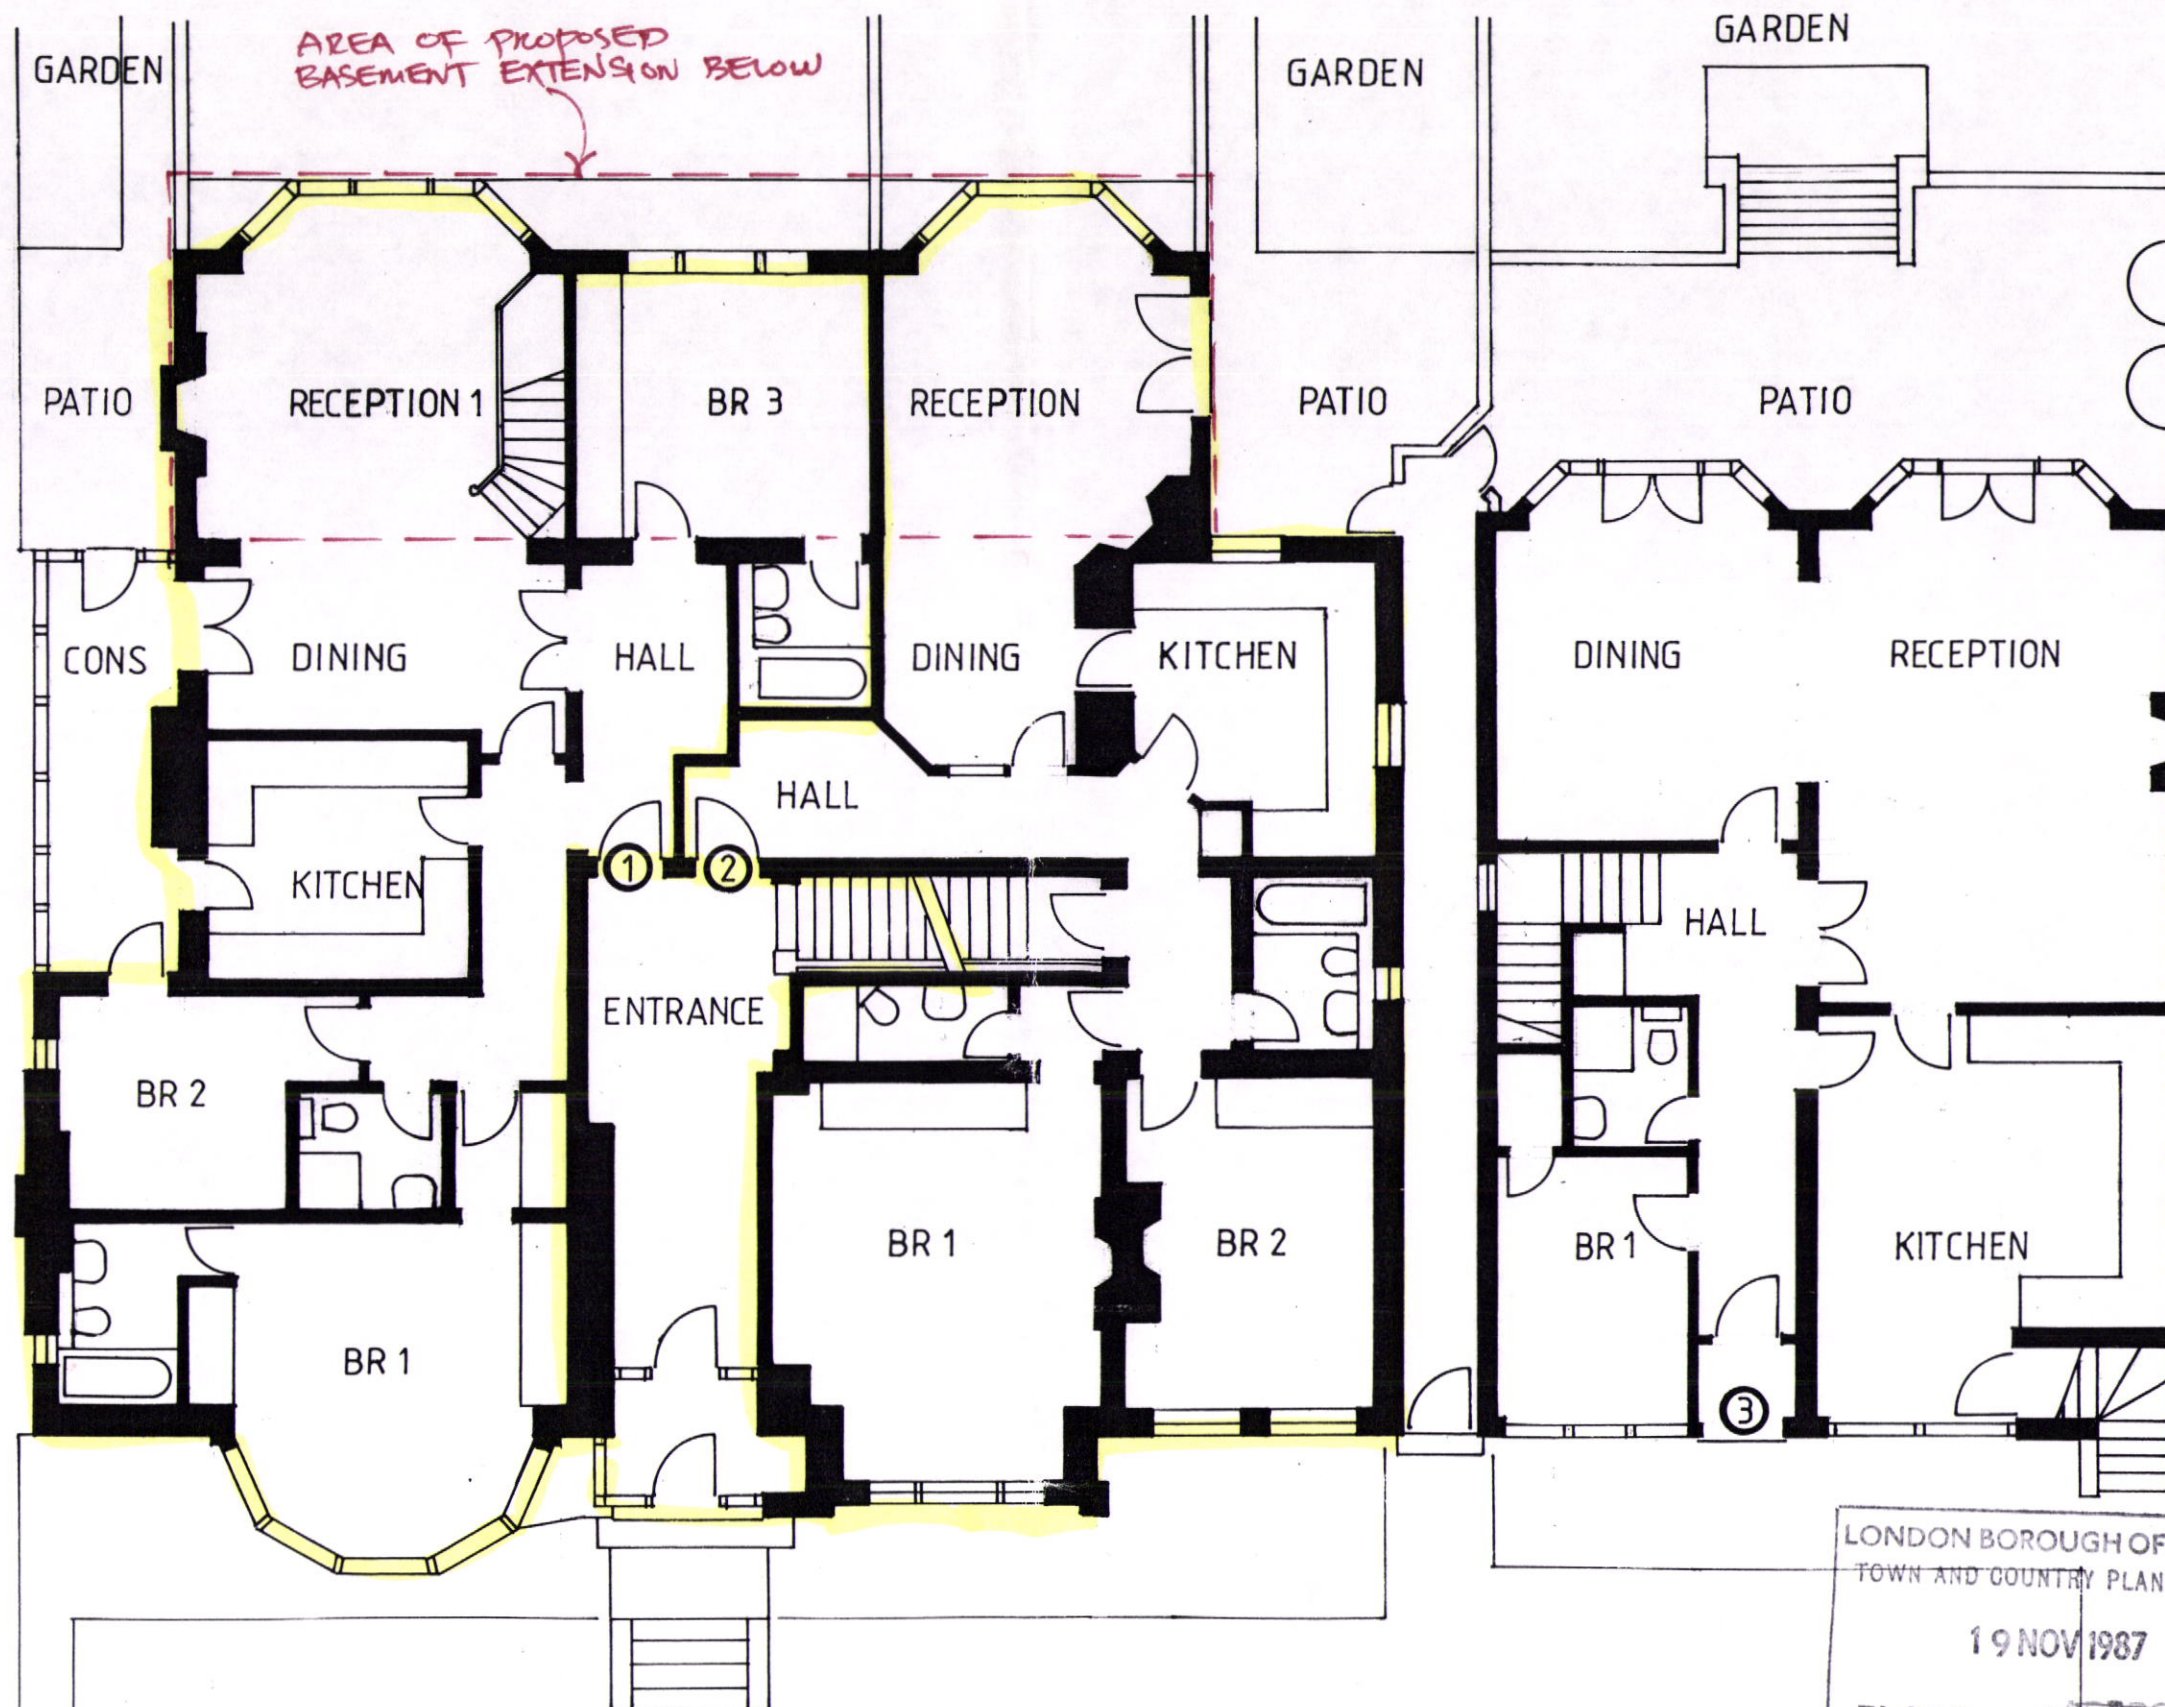

26 FERNCROFT AVENUE NW3


GROUND FLOOR PLAN

SCALE 1/8" = 1'0"

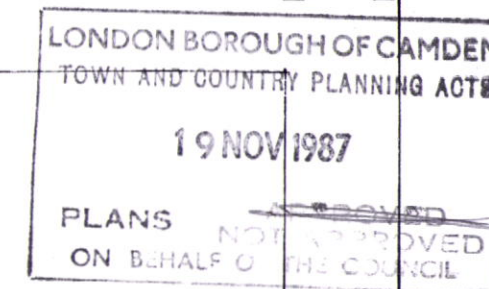

PLANT ZACCHED ASSOCIATES ARCHITECTS & DESIGNERS
75 Parkway London NW1 7PP Telephone 01 267 7173
89 Via Cavour 00184 Rome Italy 06 484 389


TP 8701071

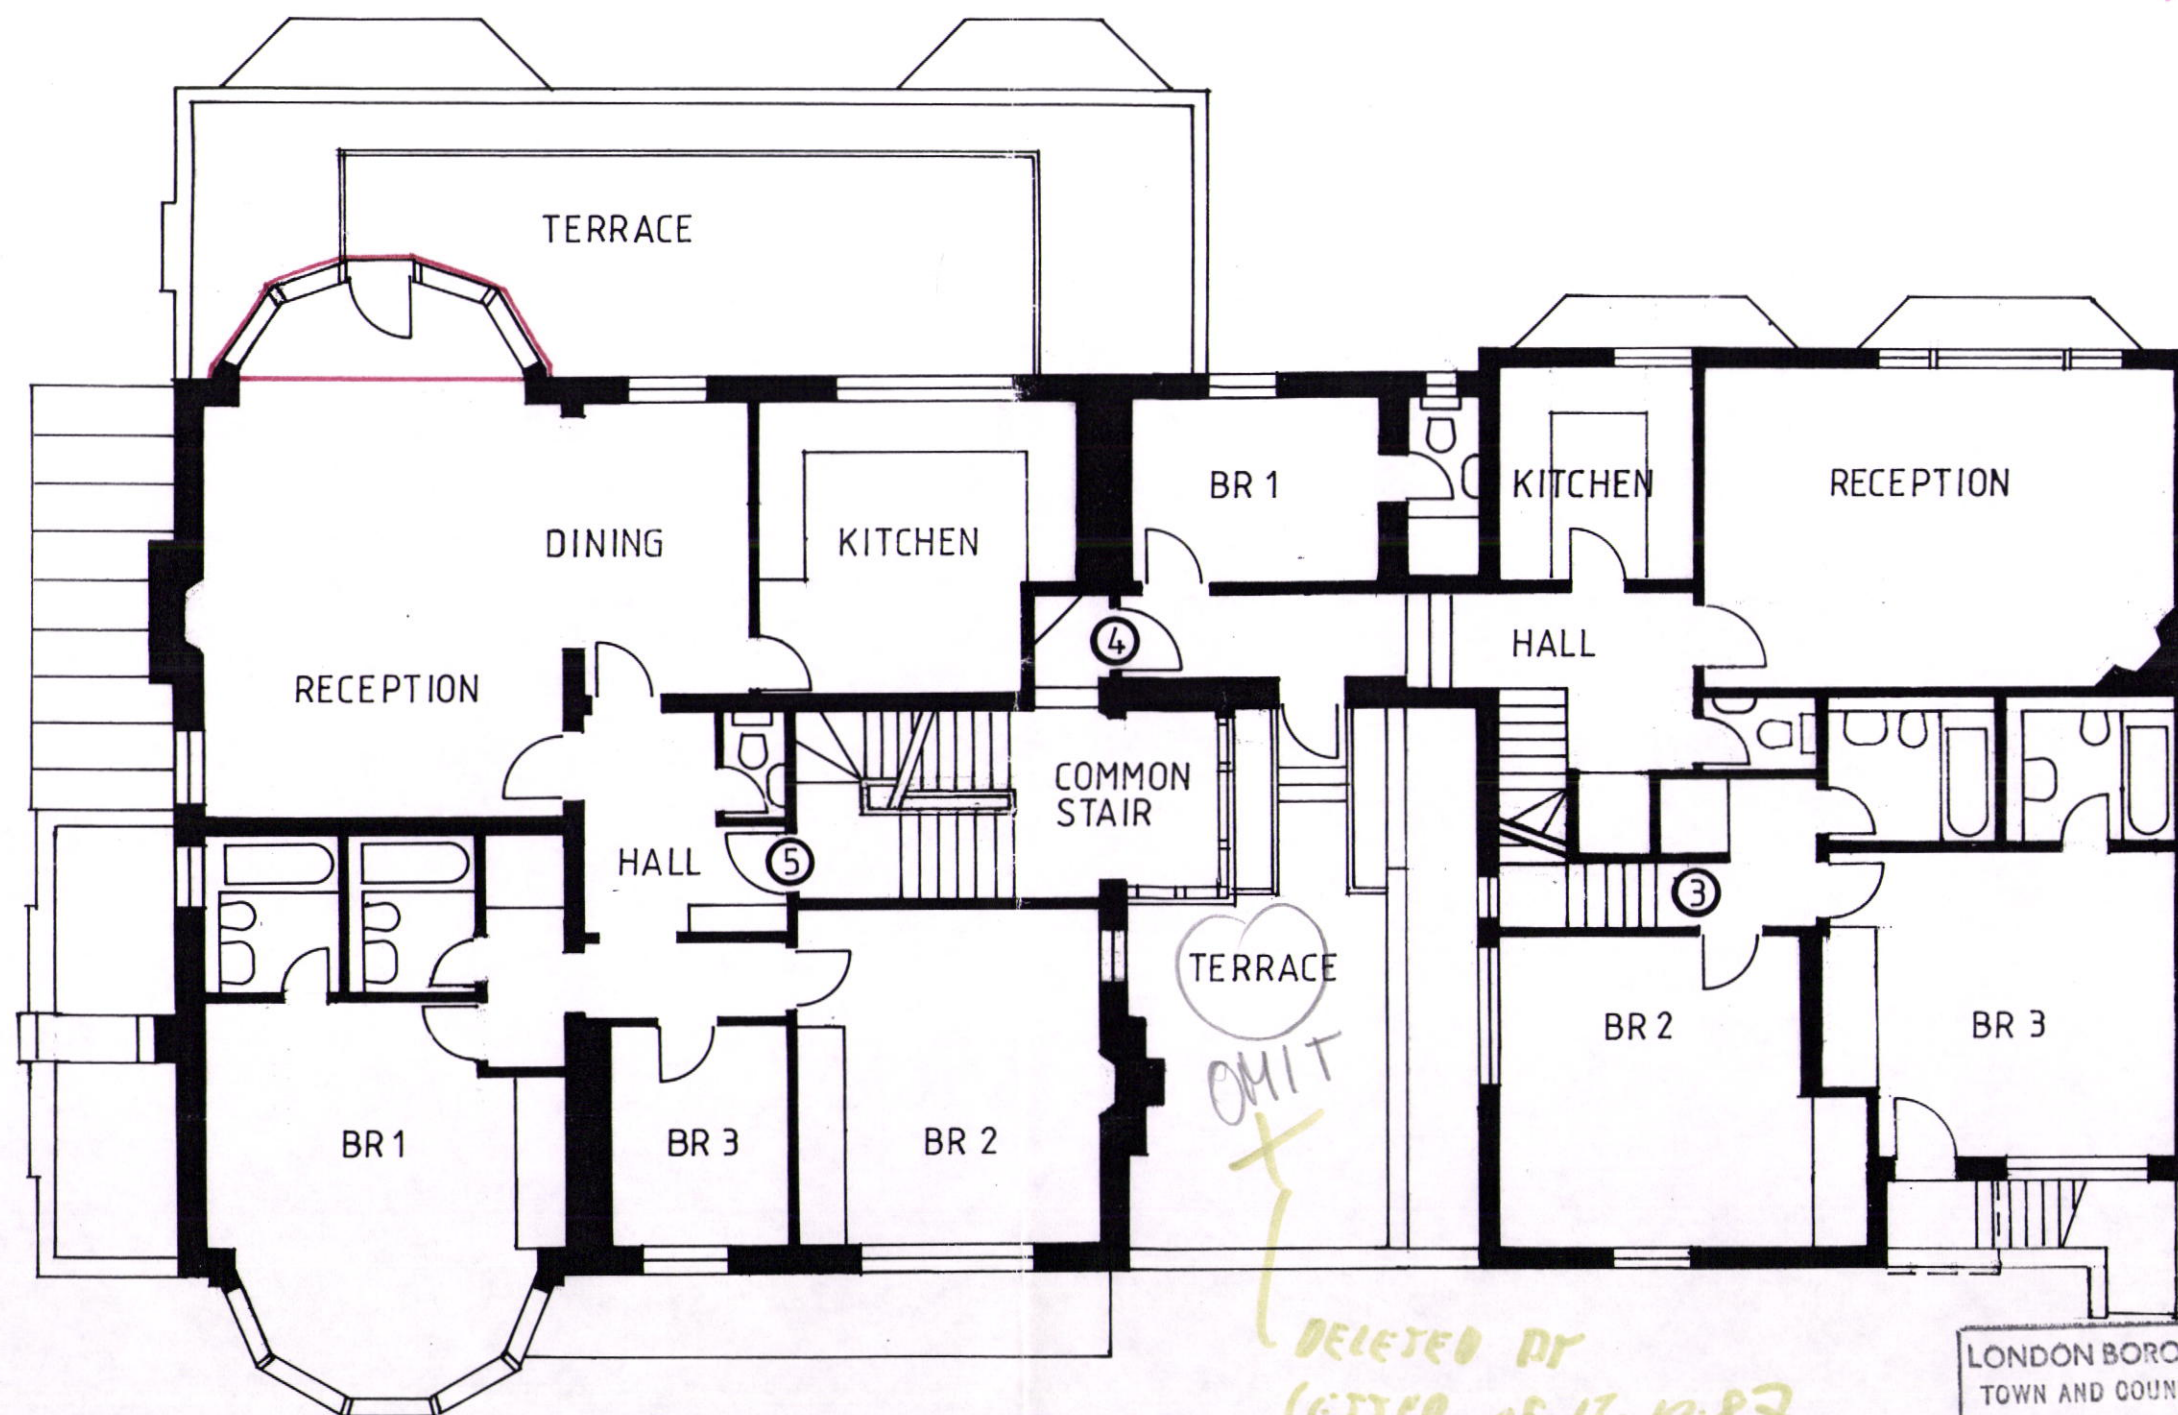

26 FERNCROFT AVENUE NW3

FIRST FLOOR PLAN


SCALE 1/8" = 1' 0"

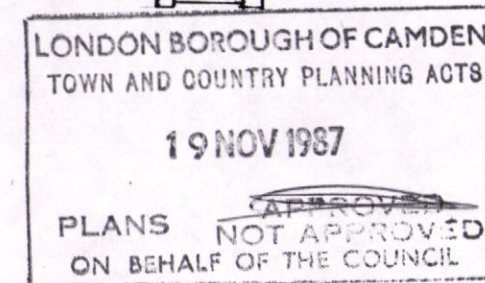

case copy

PLANT ZACCHEO ASSOCIATES ARCHITECTS & DESIGNERS
75 Parkway London NW1 7PP Telephone 01 267 7173
89 Via Cavour 00184 Rome Italy 06 484 389

TP 8701071

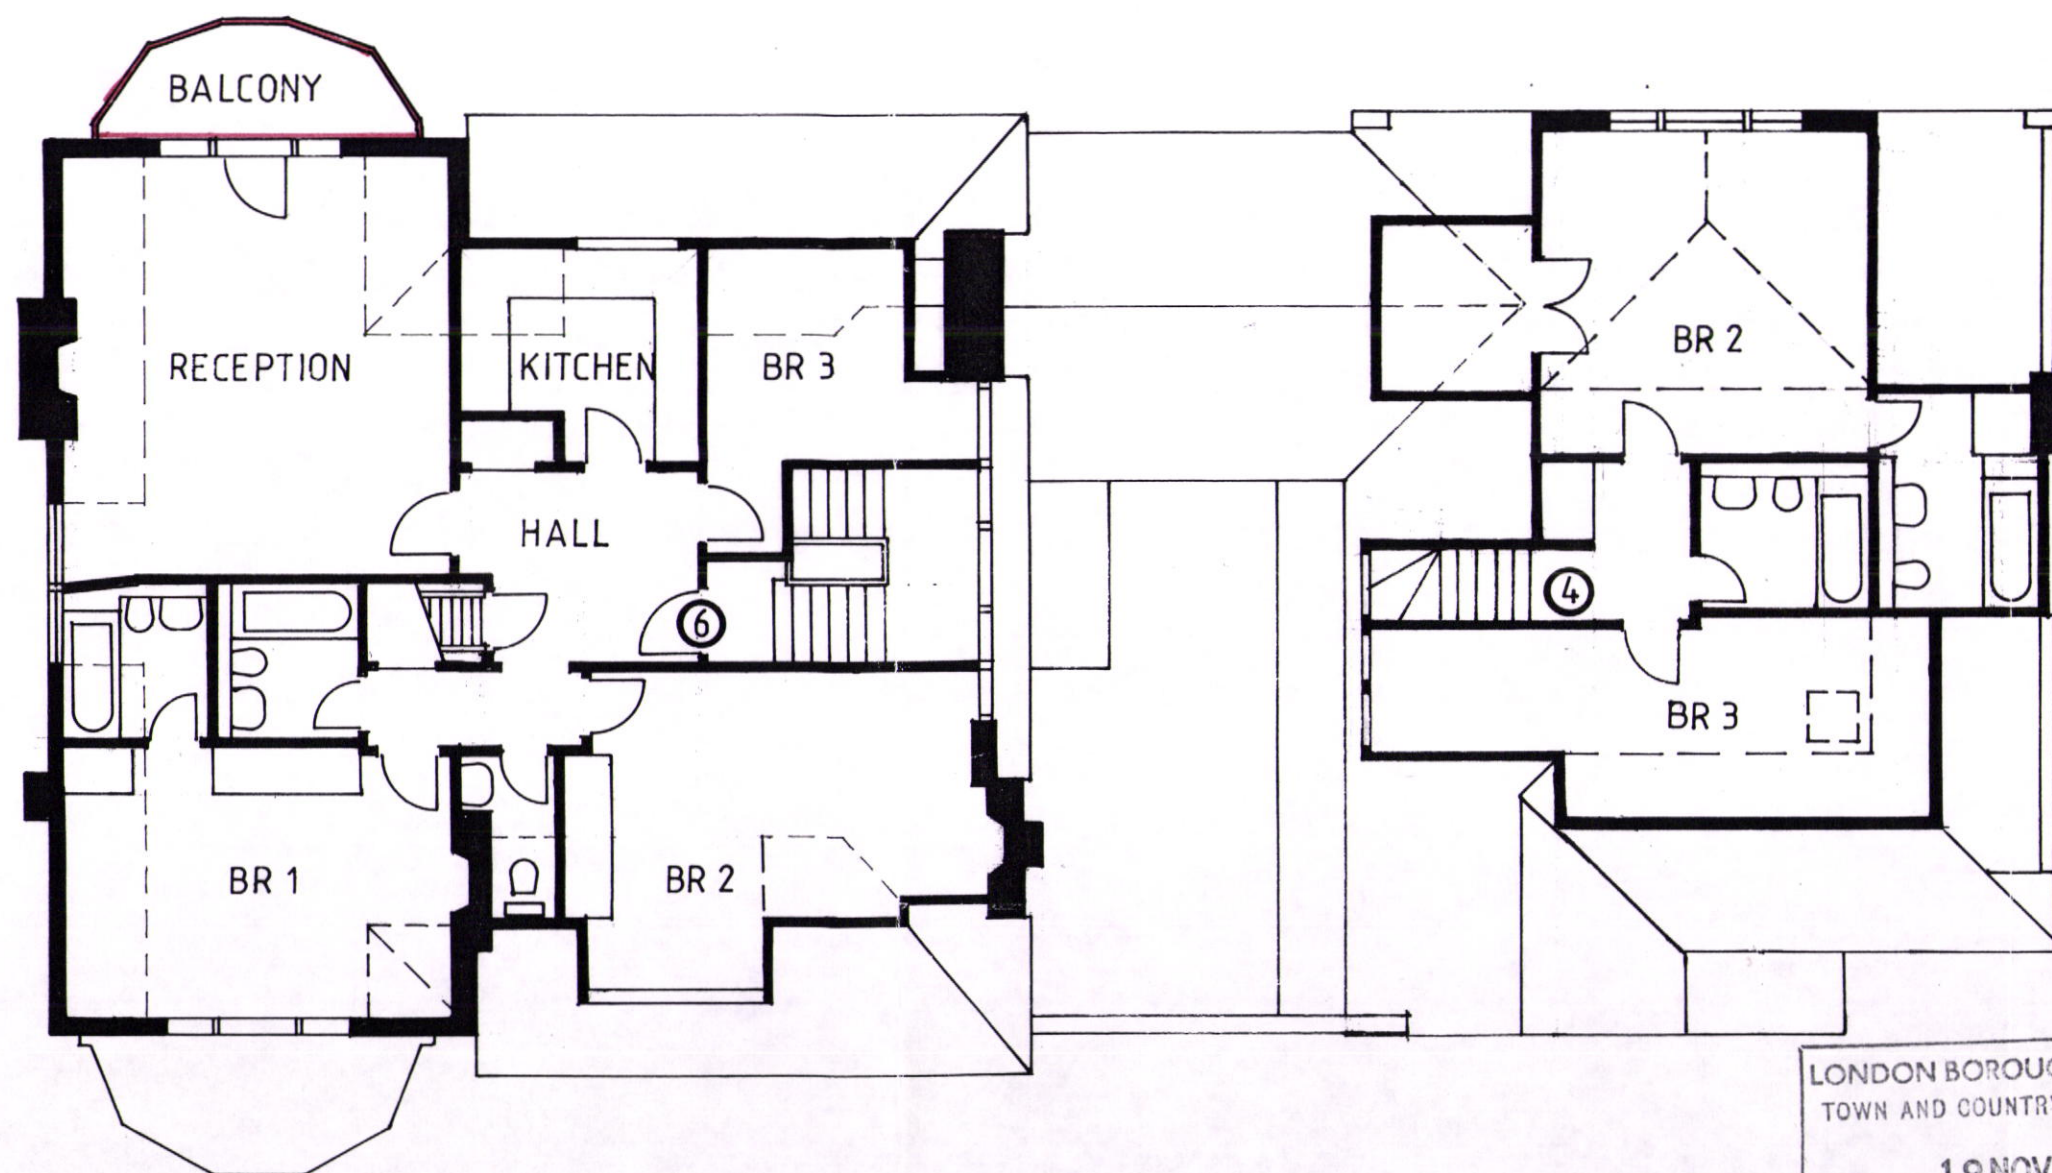

LONDON BOROUGH OF CAMDEN
TOWN AND COUNTRY PLANNING ACTS
19 NOV 1987
PLANS ~~APPROVED~~ NOT APPROVED
ON BEHALF OF THE COUNCIL

Case copy


26 FERNCROFT AVENUE NW3

SECOND FLOOR PLAN

SCALE 1/8" = 1' 0"

PLANT ZACCHERO ASSOCIATES ARCHITECTS & DESIGNERS
75 Parkway London NW1 7PP Telephone 01 267 7173
89 Via Cavour 00134 Rome Italy 06 484 389

TP 8701071

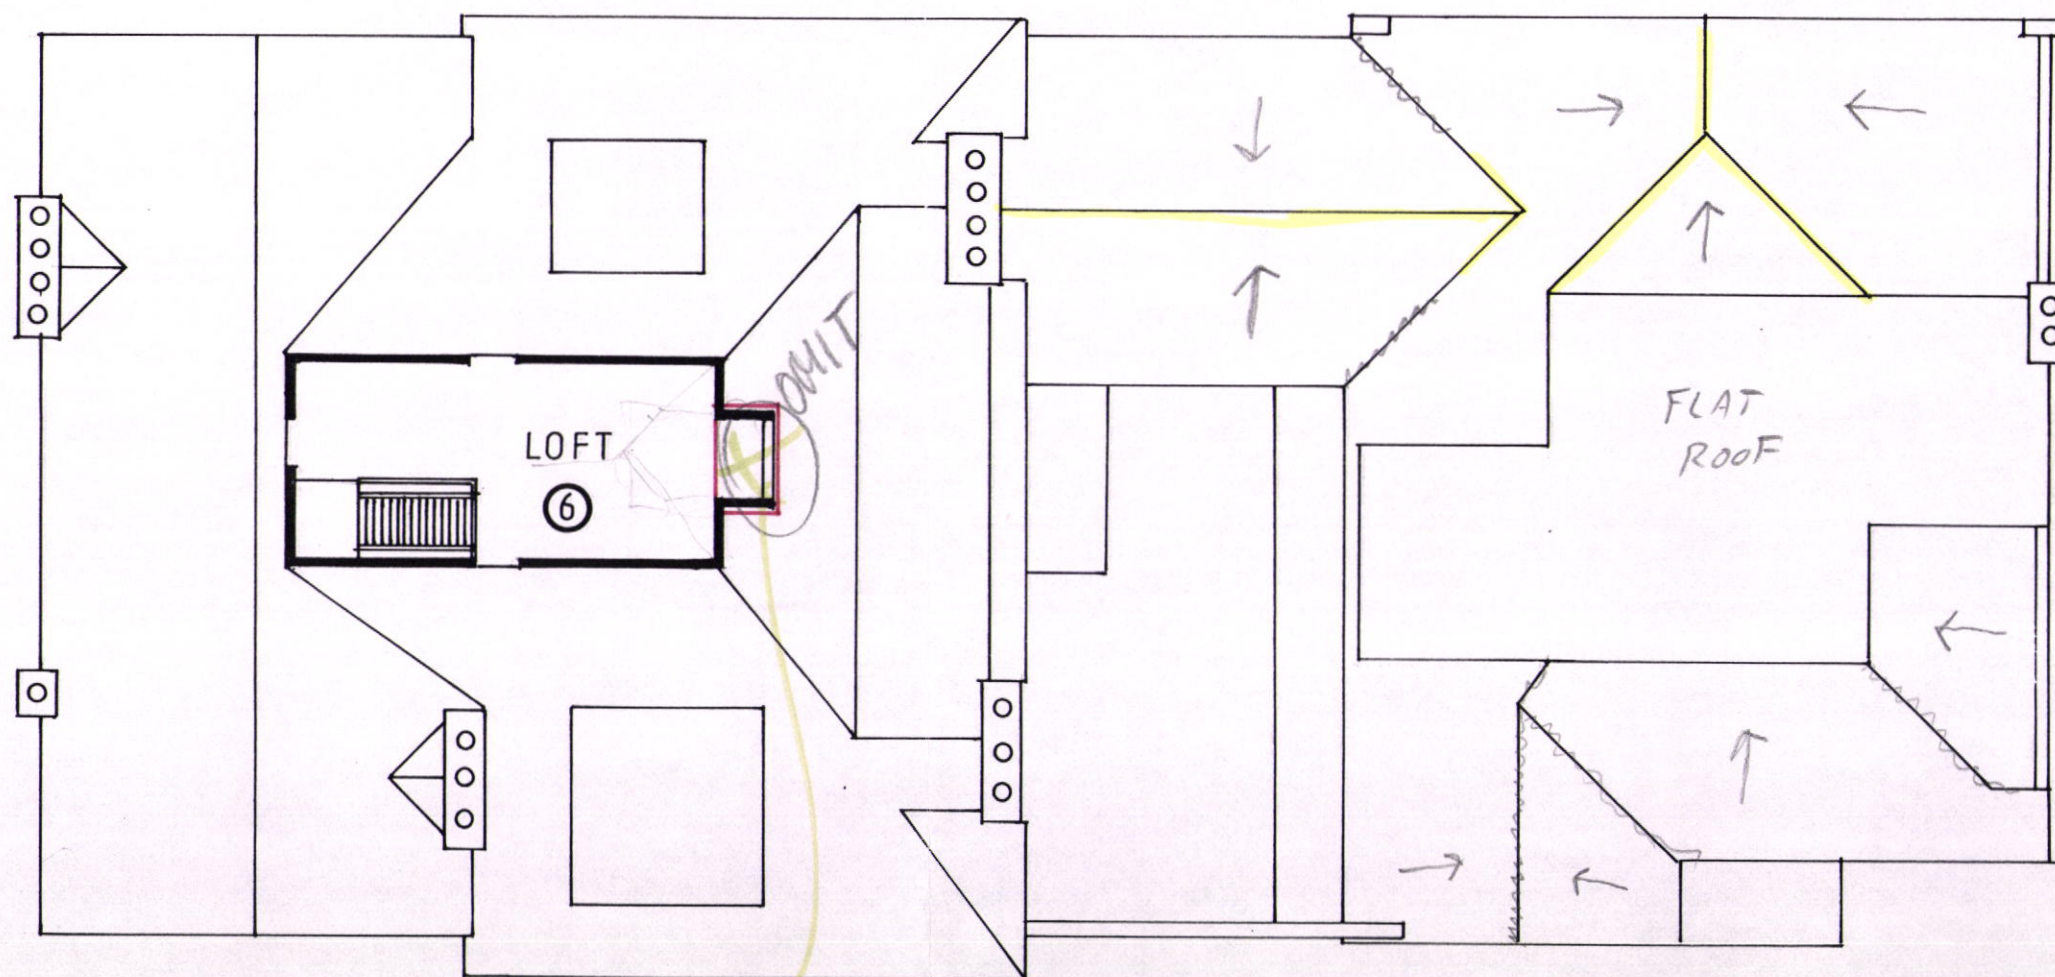

DELETED BY
LETTER OF
13-10-83

26 FERNCROFT AVENUE NW3

LOFT & ROOF PLAN

SCALE 1/8" = 1' 0"