


Existing Roof Plan
1:50

SCALE BAR 1:50

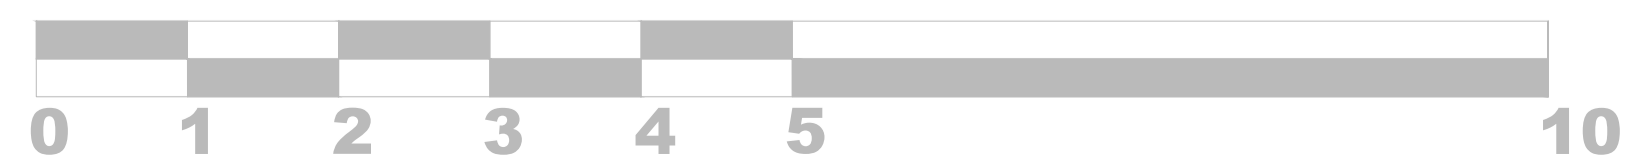

Description		Date
ricci@rt-san.com 07753 231265		
Site Address:	THE ENGINEER 65 GLOUCESTER AVENUE LONDON NW1 8JD	
Drawing Title:	EXISTING ROOF PLAN	
Client Name:	M&B	
Project	Scale	Date
DT168	1:50@A1	24.01.22
Revision	Drawing No.	Drawn By
A	02	RFT