


- GENERAL NOTES:
- 1) DIMENSIONS TO BE CHECKED ON SITE BEFORE CONSTRUCTION.
 - 2) ALL DIMENSIONS TO BE CHECKED ON SITE BEFORE CONSTRUCTION.
 - 3) THIS DRAWING MUST BE READ IN CONJUNCTION WITH DRAWING 0721/A20.
 - 4) FOR NEW UNITS, CHECK DRAWING 0721/A25.




LONDON BOROUGH OF CAMDEN
TOWN AND COUNCIL PLANNING ACTS
0 FEB 1989
PLANS *MON* *ASD*
ON BEHALF OF THE COUNCIL

TP 8804506

rev.	description	date
project / client		
26 FERNCROFT AVENUE NW3		
Plant Zeecho Associates - Architects 76 Parkway, London NW1 7PP, United Kingdom. 83 Via Cavour, Rome 00184, Italy.		
scale	date	author
1/8" = 1' 0"	Rev: 07	DEW/DE
drawing title		
NEW ELEVATION FACING GARDEN		
project no	drawing no	rev.
8721	A 17	A

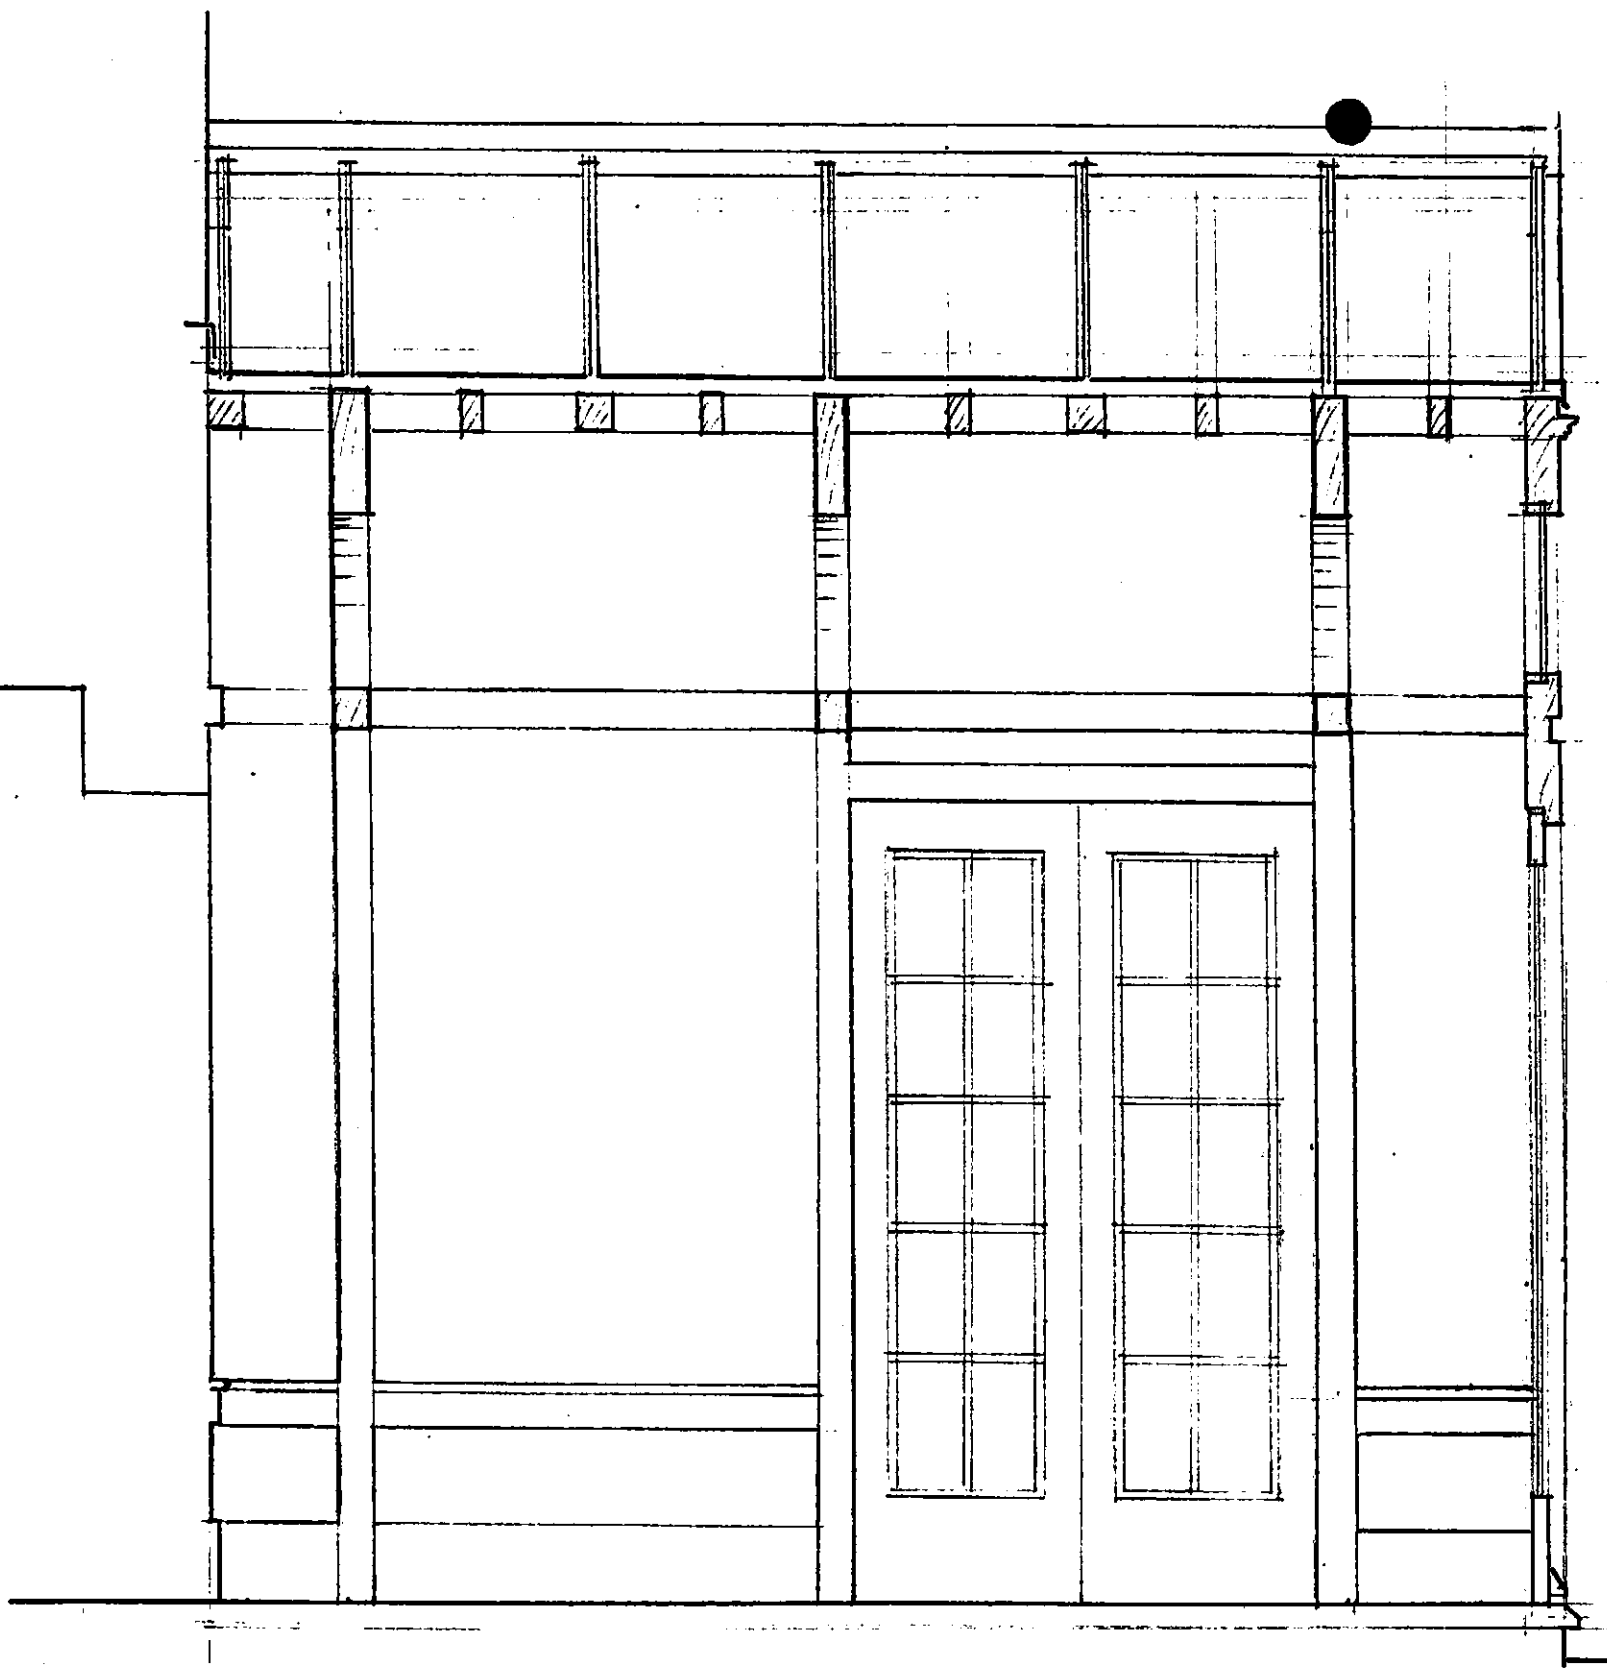

LONG. SECTION

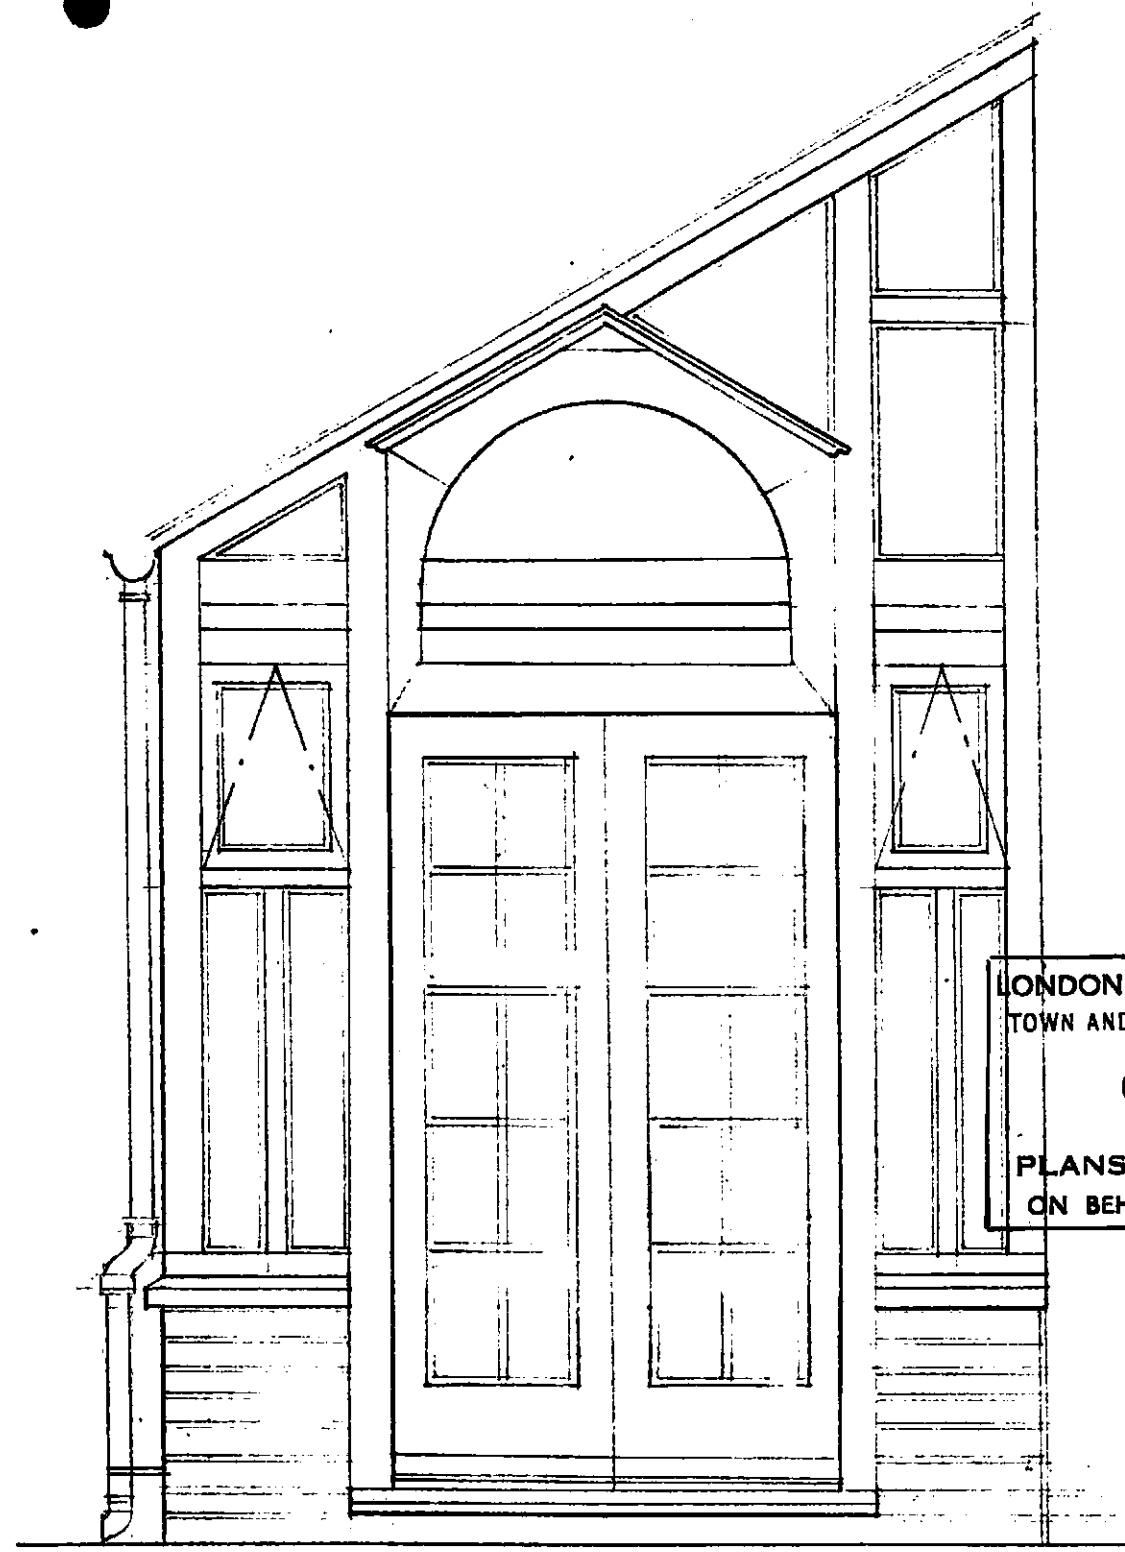


END ELEVATION

LONDON BOROUGH OF CAMDEN
TOWN AND COUNTRY PLANNING ACTS
02 FEB 1989
PLANS ~~NOT APPROVED~~ APPROVED
ON BEHALF OF THE COUNCIL

TP 88 04 586

REV.	DESC.	DATE
1	PLANT ZACCHERO ASSOCIATES CHARTERED ARCHITECTS AND DESIGNERS 78 PARKWAY LONDON NW1 7PP 01-287 7173	
2	26 FERNICROFT AVE. N.W.3	8827
3	FLAT 2 CONS. ELEV. & SECTION	SK 19/

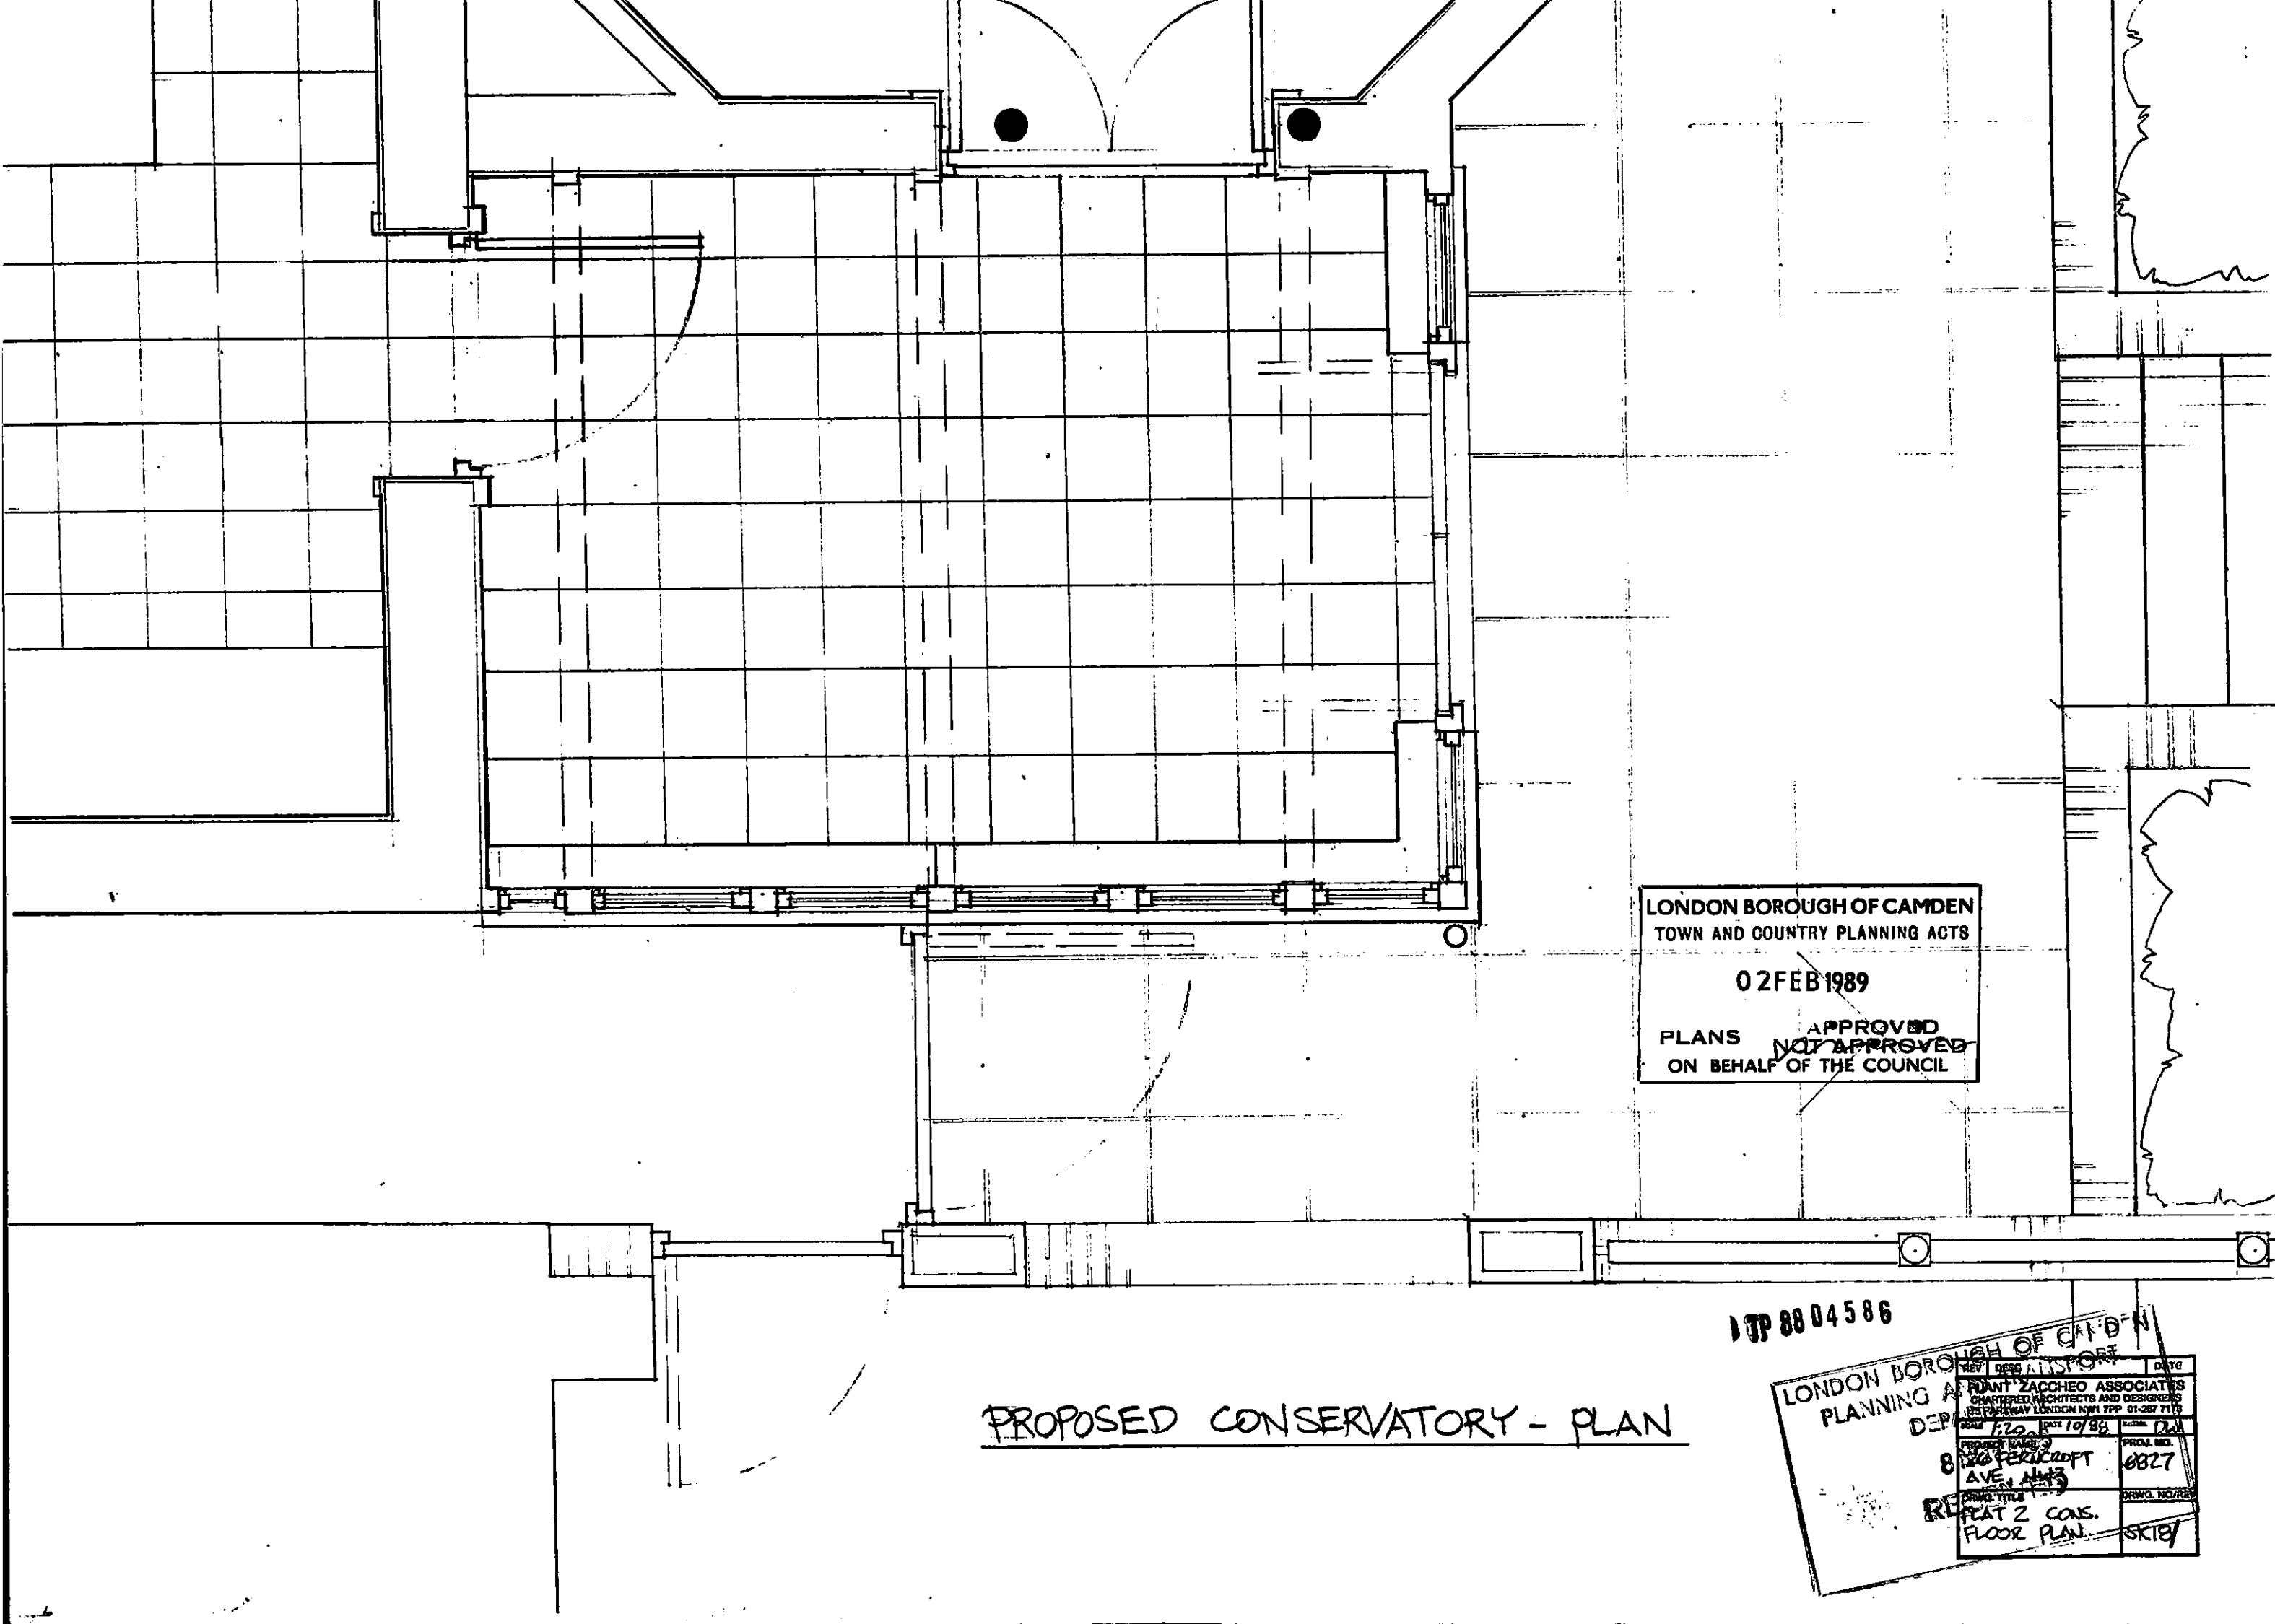

LONDON BOROUGH OF CAMDEN
TOWN AND COUNTRY PLANNING ACTS
02 FEB 1989
PLANS ~~NOT APPROVED~~ APPROVED
ON BEHALF OF THE COUNCIL

PROPOSED CONSERVATORY - PLAN

1 TP 88 04 586


LONDON BOROUGH OF CAMDEN		DATE
PLANNING A		10/89
DEPT		10/89
810 PERCROFT AVE. NW3		0827
REPT 2 CONS. FLOOR PLAN		SK181

REVISED ASSOCIATES
CHARTERED ARCHITECTS AND DESIGNERS
125 PARKWAY LONDON NW1 7PP 01-257 7113
PROJ. NO. 8827
DRAW. NO. SK181


GLAZING
OMITTED TO
SHOW
STRUCTURE

WHITE PAINTED
TIMBER

BRICKWORK
TO MATCH
EXISTING

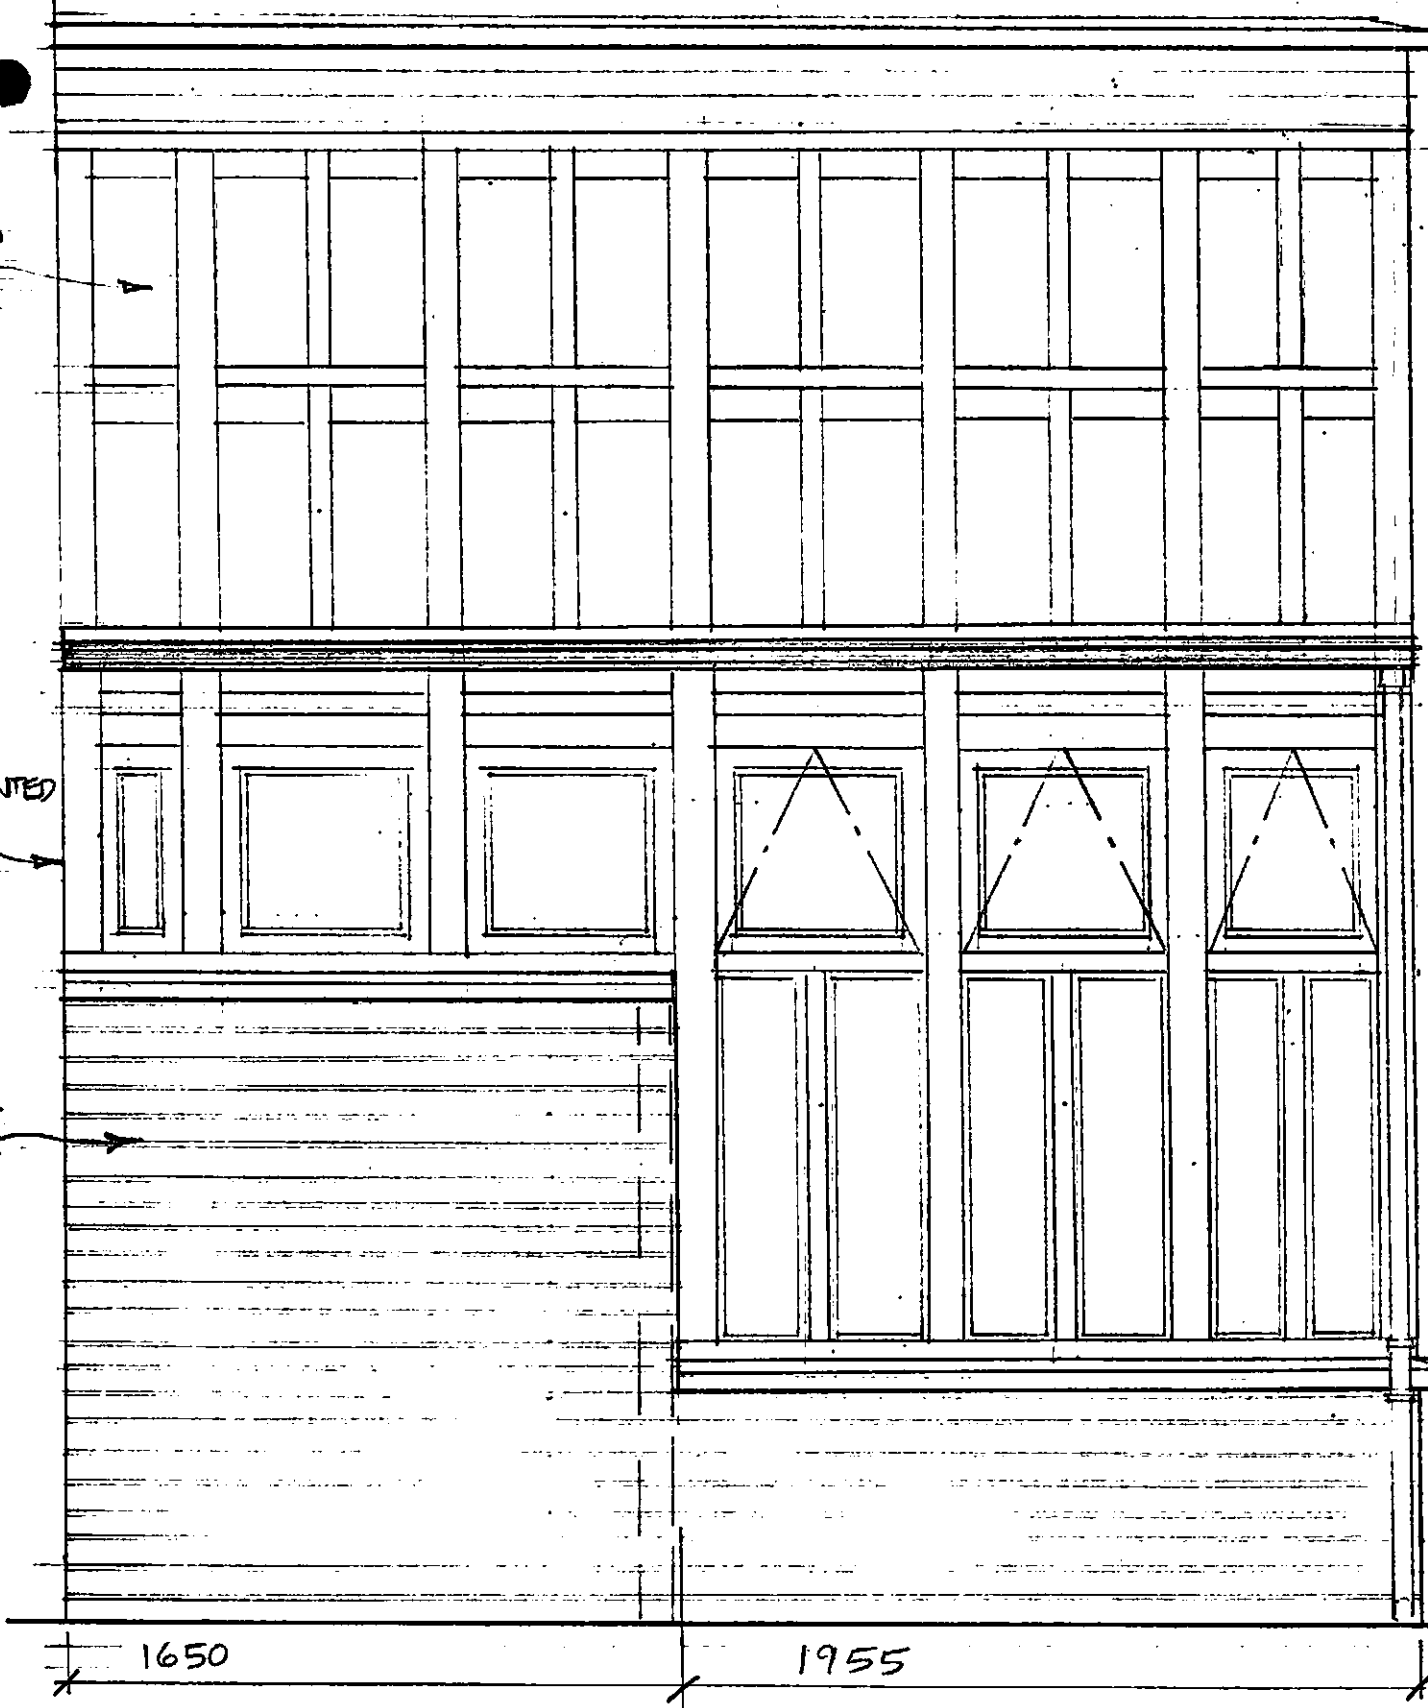

SIDE ELEVATION

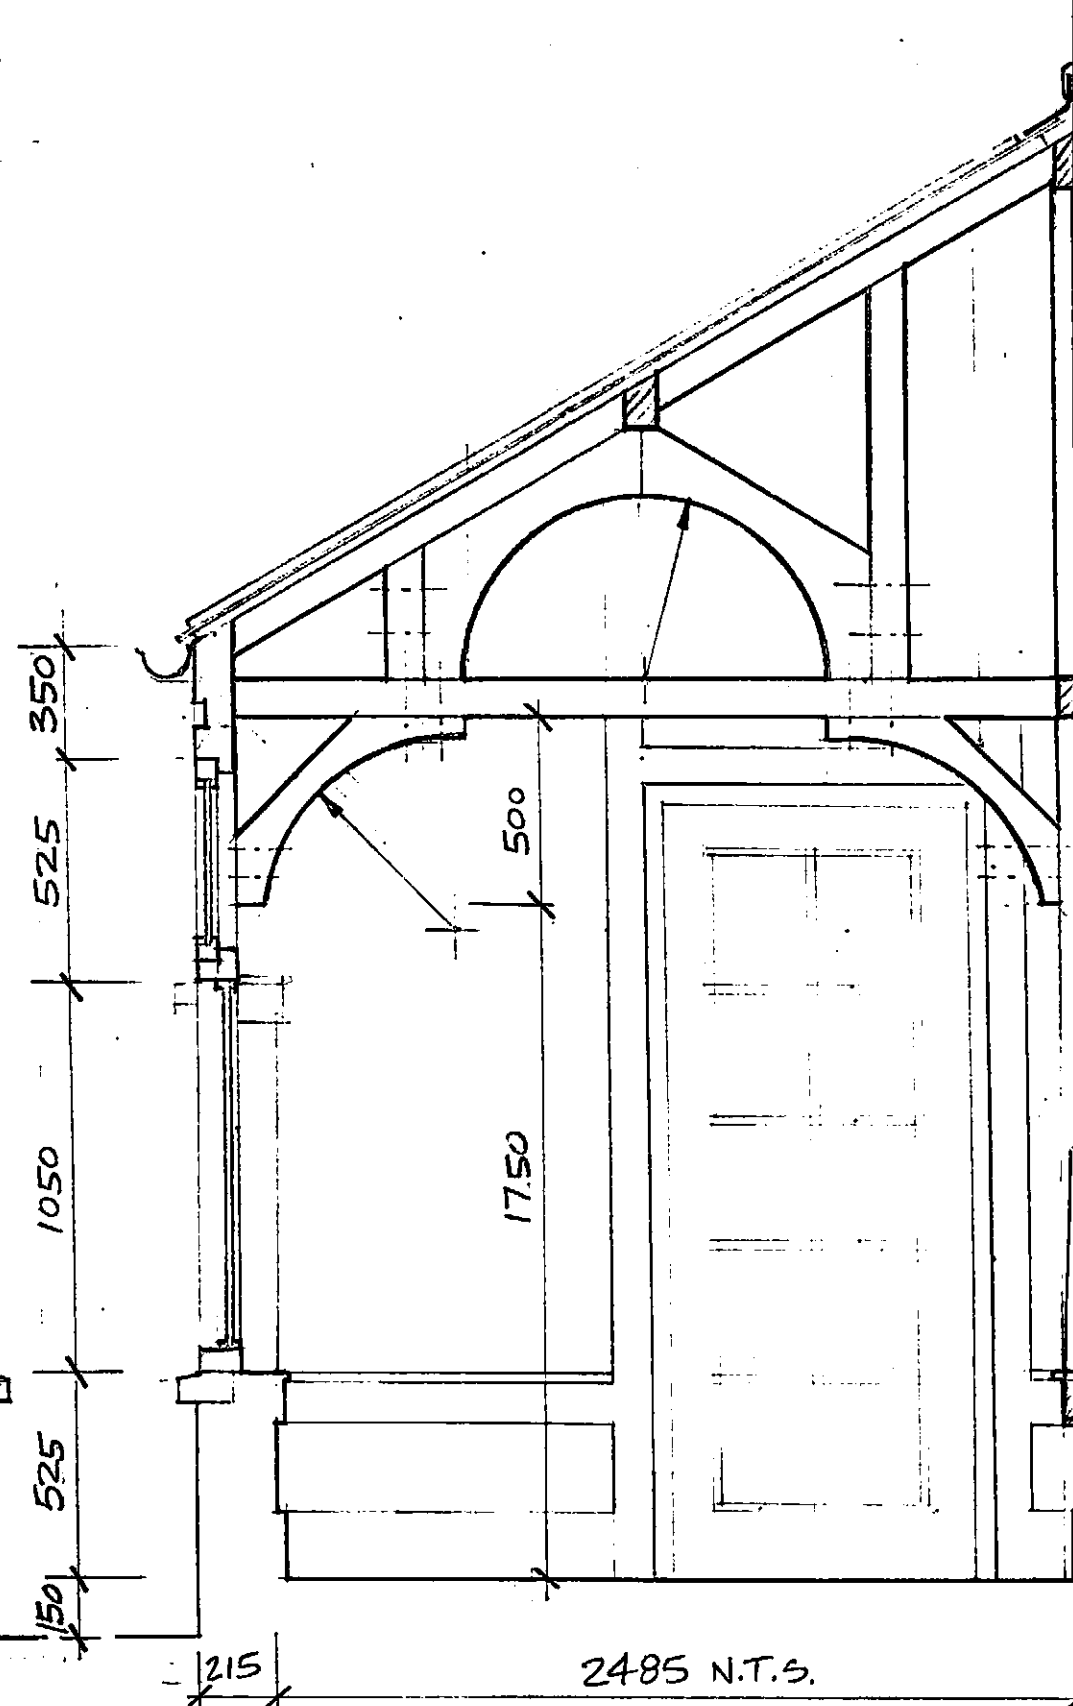

CROSS SECTION


LONDON BOROUGH OF CAMDEN
TOWN AND COUNTRY PLANNING ACTS

02 FEB 1989

PLANS ~~NOT APPROVED~~ APPROVED
ON BEHALF OF THE COUNCIL

JP 8804586

REV.	DATE	DATE
1	01/20	01/20
PLANT ZACCHEO ASSOCIATES CHARTERED ARCHITECTS AND DESIGNERS 75 PARKWAY LONDON NW1 7PP 01-267 7173		
PROJECT NAME	DATE	PROJ. NO.
26 PERNCROFT AVE. NW3		8827
DRAWN TITLE	DATE	DESIGN NO/REV
FLAT 2 CONS.- ELEV. & SECTION		SK201

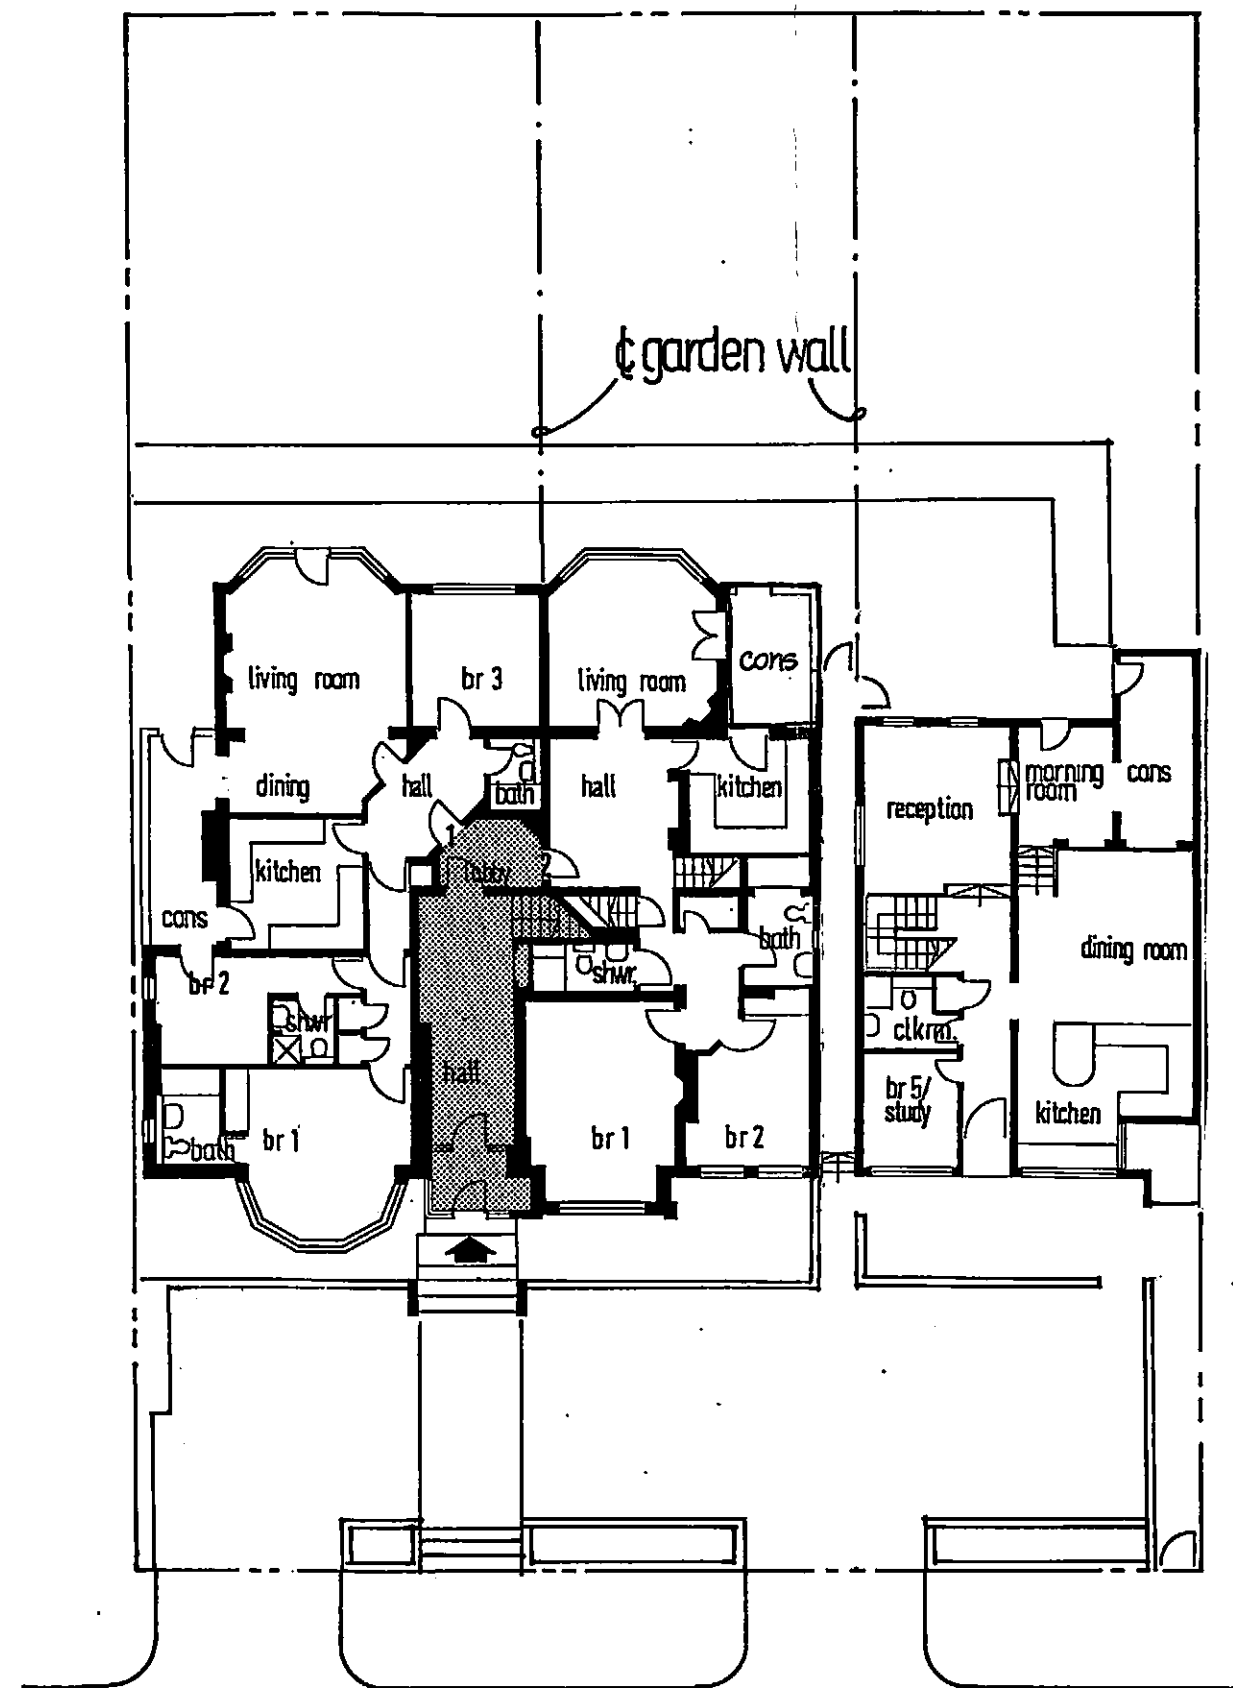

BOUNDARY PLAN - 26 FERNCROFT AVE.

LONDON BOROUGH OF CAMDEN
TOWN AND COUNTRY PLANNING ACTS

02 FEB 1989

PLANS ~~NOT APPROVED~~ APPROVED
ON BEHALF OF THE COUNCIL

TP 88 04 586

REV	DESC.	DATE
PLANT ZACCHEO ASSOCIATES CHARTERED ARCHITECTS AND DESIGNERS 75 PARKWAY LONDON NW1 7PP 01-267 7173		
SCALE 1/625	DATE 11/88	SHEET
PROJECT NAME 26 FERNCROFT AVE. NW3	PROJ. NO. 8827	
DRWG. TITLE BOUNDARY PLAN	DRWG. NO/REV B1 /	