



**Proposed Principal Elevation**  
1:100




**Proposed Rear Elevation**  
1:100



**Proposed Side Elevation**  
1:100

**SCALE BAR 1:100**

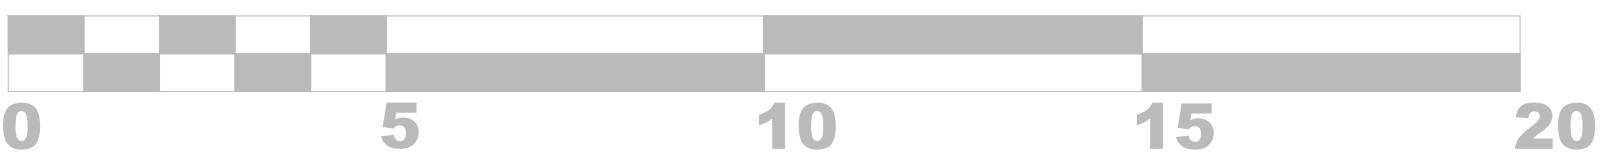

Description	Date	
<b>RTSAN</b>		
ricci@rt-san.com 07753 231265		
Site Address:	THE ENGINEER 65 GLOUCESTER AVENUE LONDON NW1 8JD	
Drawing Title:	PROPOSED ELEVATIONS - FRONT AWNINGS	
Client Name:	M&B	
Project	Scale	Date
DT168	1:100@A1	24.01.22
Revision	Drawing No.	Drawn By
B	7	RFT