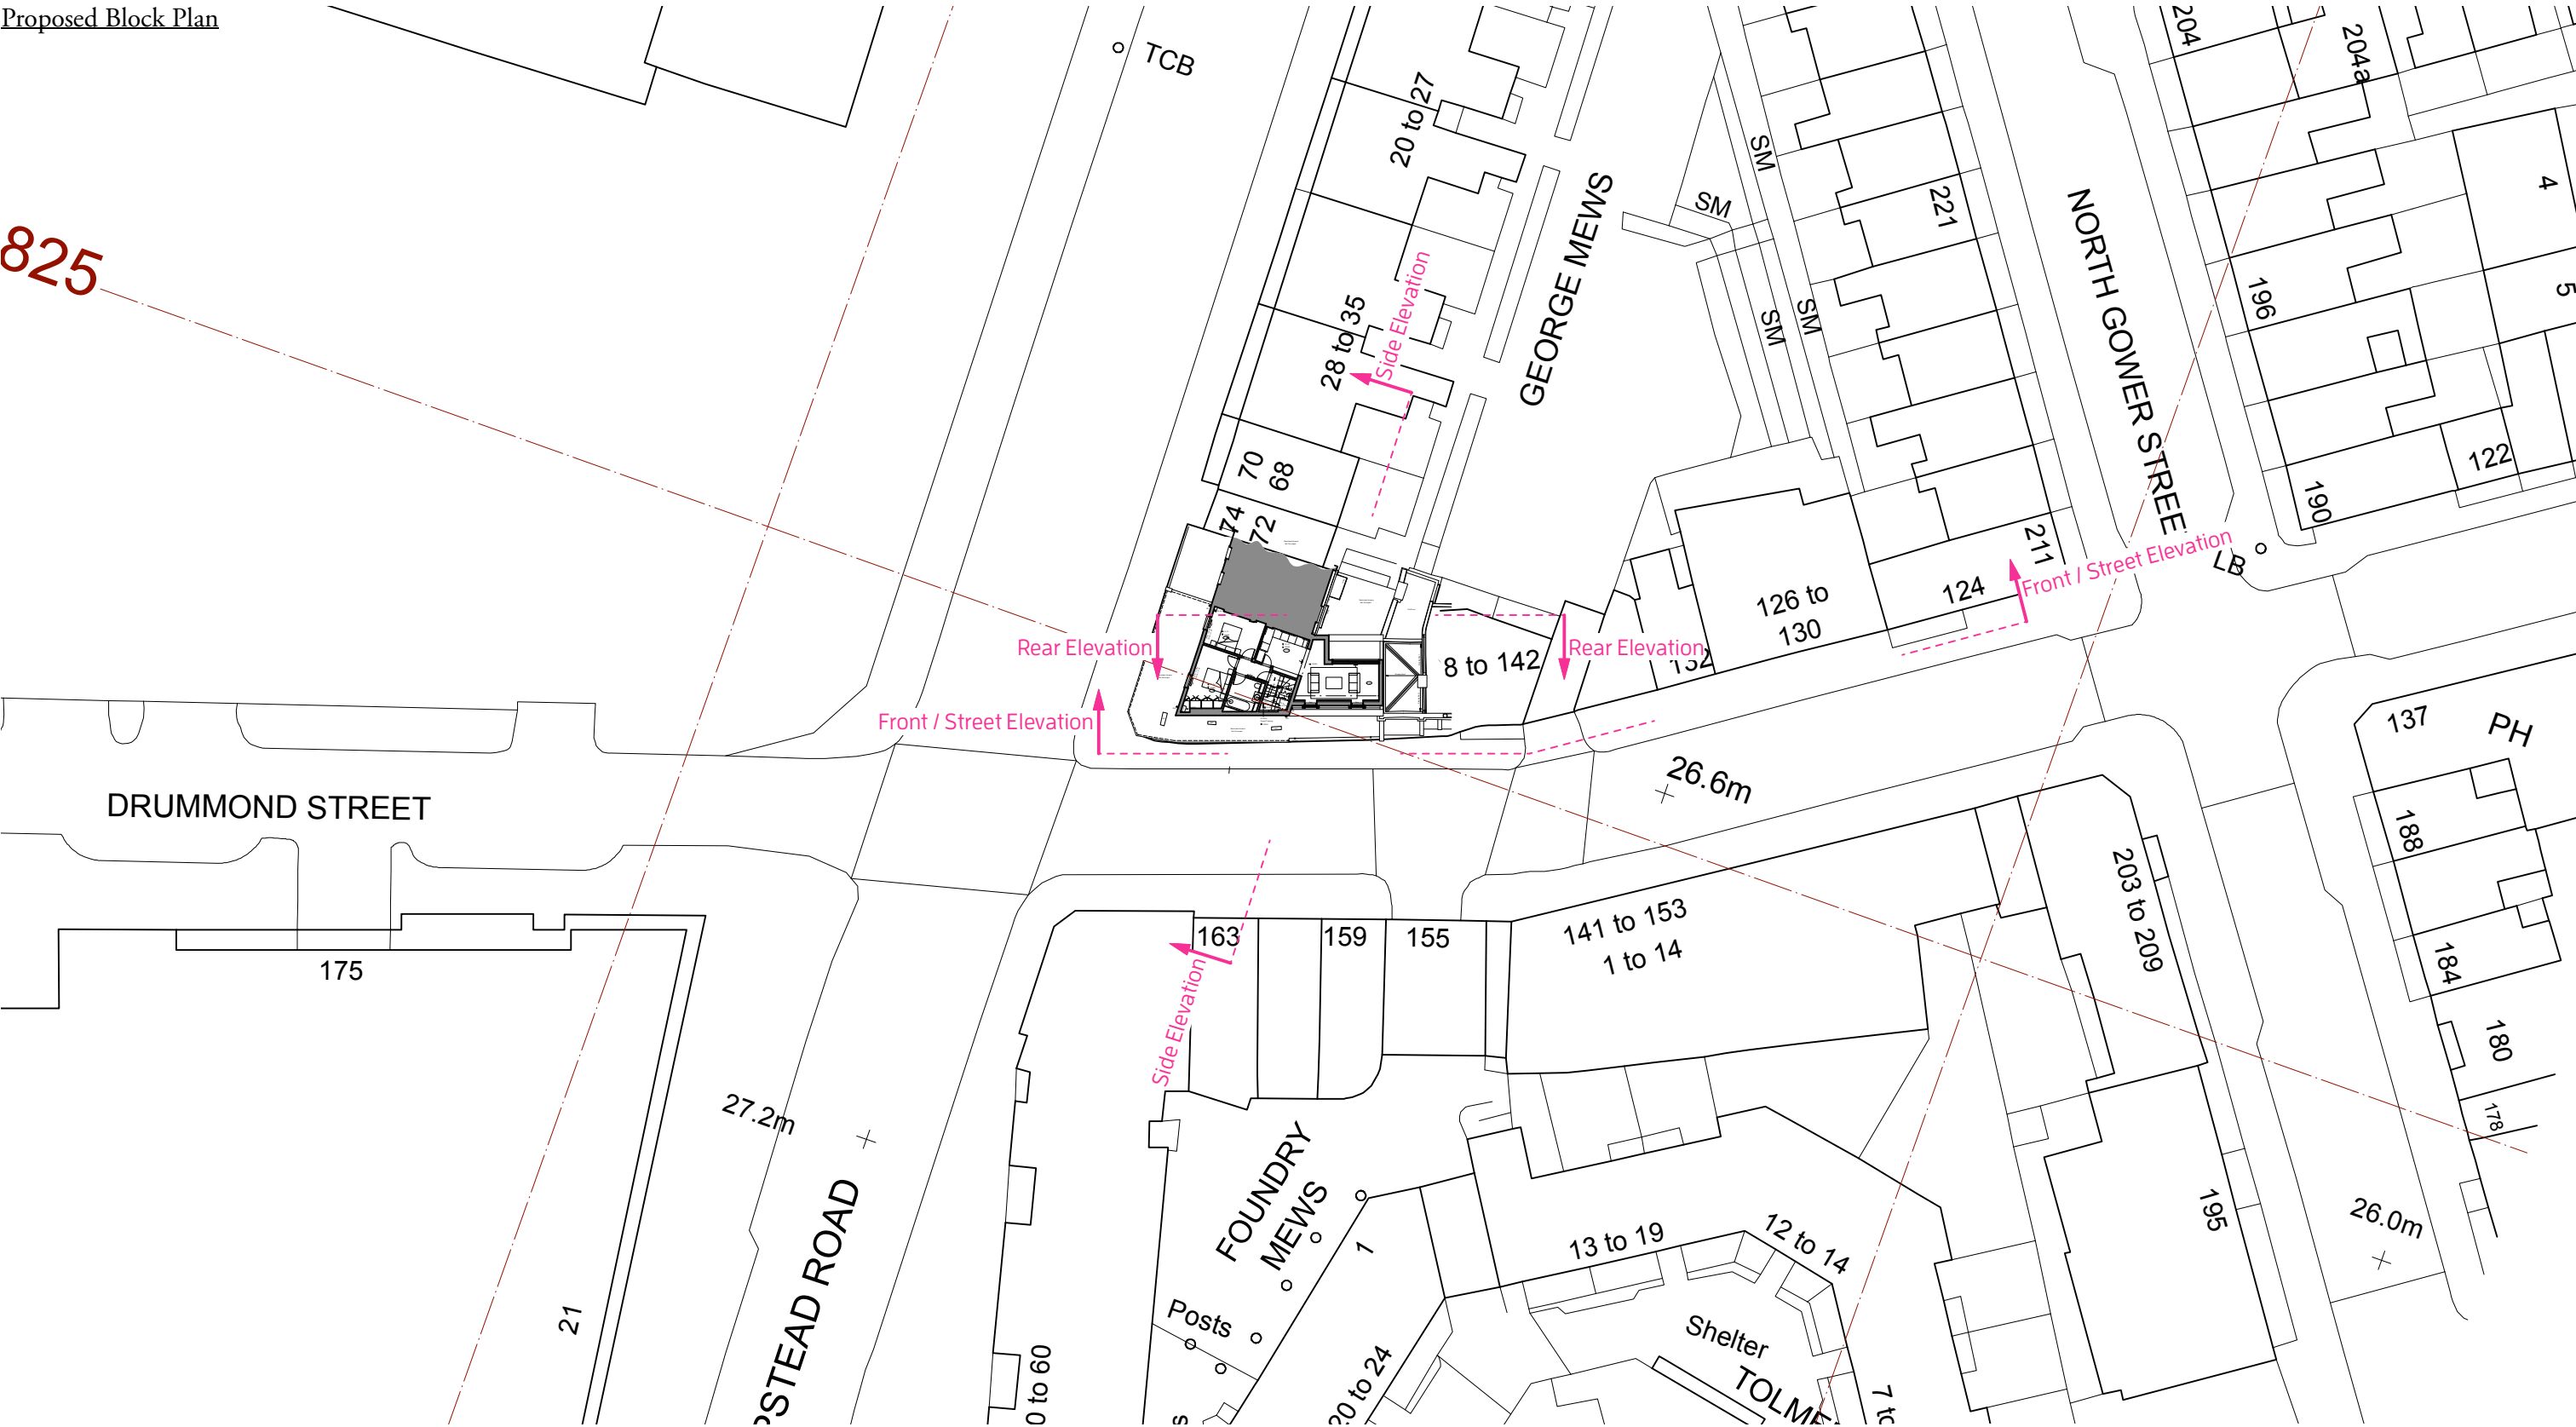



Christopher Tredway Architects

The Studio, 184 Colne Road, Twickenham, Middlesex TW2 6RE.
E Mail: office@christredway.co.uk Phone: +44 (0)20 7101 9336

Third Floor, 62 to 64 Hampstead Road

Site: Third Floor, 62 to 64 Hampstead Road, London NW1 2NT.
Title: Proposed Block Plan
Date: 23/06/2021
Job No: 083
Drawing No: 083 / AP_01
Revision: /
Scale: 1:500 @ 100% A3 L
© Christopher Tredway Architects Ltd. 2022

Proposed Site Plan

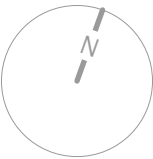


Christopher Tredway Architects

The Studio, 184 Colne Road, Twickenham, Middlesex TW2 6RE.
E Mail: office@christredway.co.uk Phone: +44 (0)20 7101 9336

Third Floor, 62 to 64 Hampstead Road

Site: Third Floor, 62 to 64 Hampstead Road, London NW1 2NT.
Title: Proposed Site Plan
Date: 23/06/2021
Job No: 083
Drawing No: 083 / AP_02
Revision: /
Scale: 1:200 @ 100% A3 L
© Christopher Tredway Architects Ltd. 2022

Proposed Drummond Street Elevation

 


Christopher Tredway Architects

The Studio, 184 Colne Road, Twickenham, Middlesex TW2 6RE.
E Mail: office@christredway.co.uk Phone: +44 (0)20 7101 9336

Third Floor, 62 to 64 Hampstead Road

Site: Third Floor, 62 to 64 Hampstead Road, London NW1 2NT. Job No: 083
Drawing No: 083 / AP_03
Title: Proposed Drummond Street Elevation Revision: /
Date: 23/06/2021 Scale: 1:200 @ 100% A3 L

Proposed Front (Drummond Street) Elevation

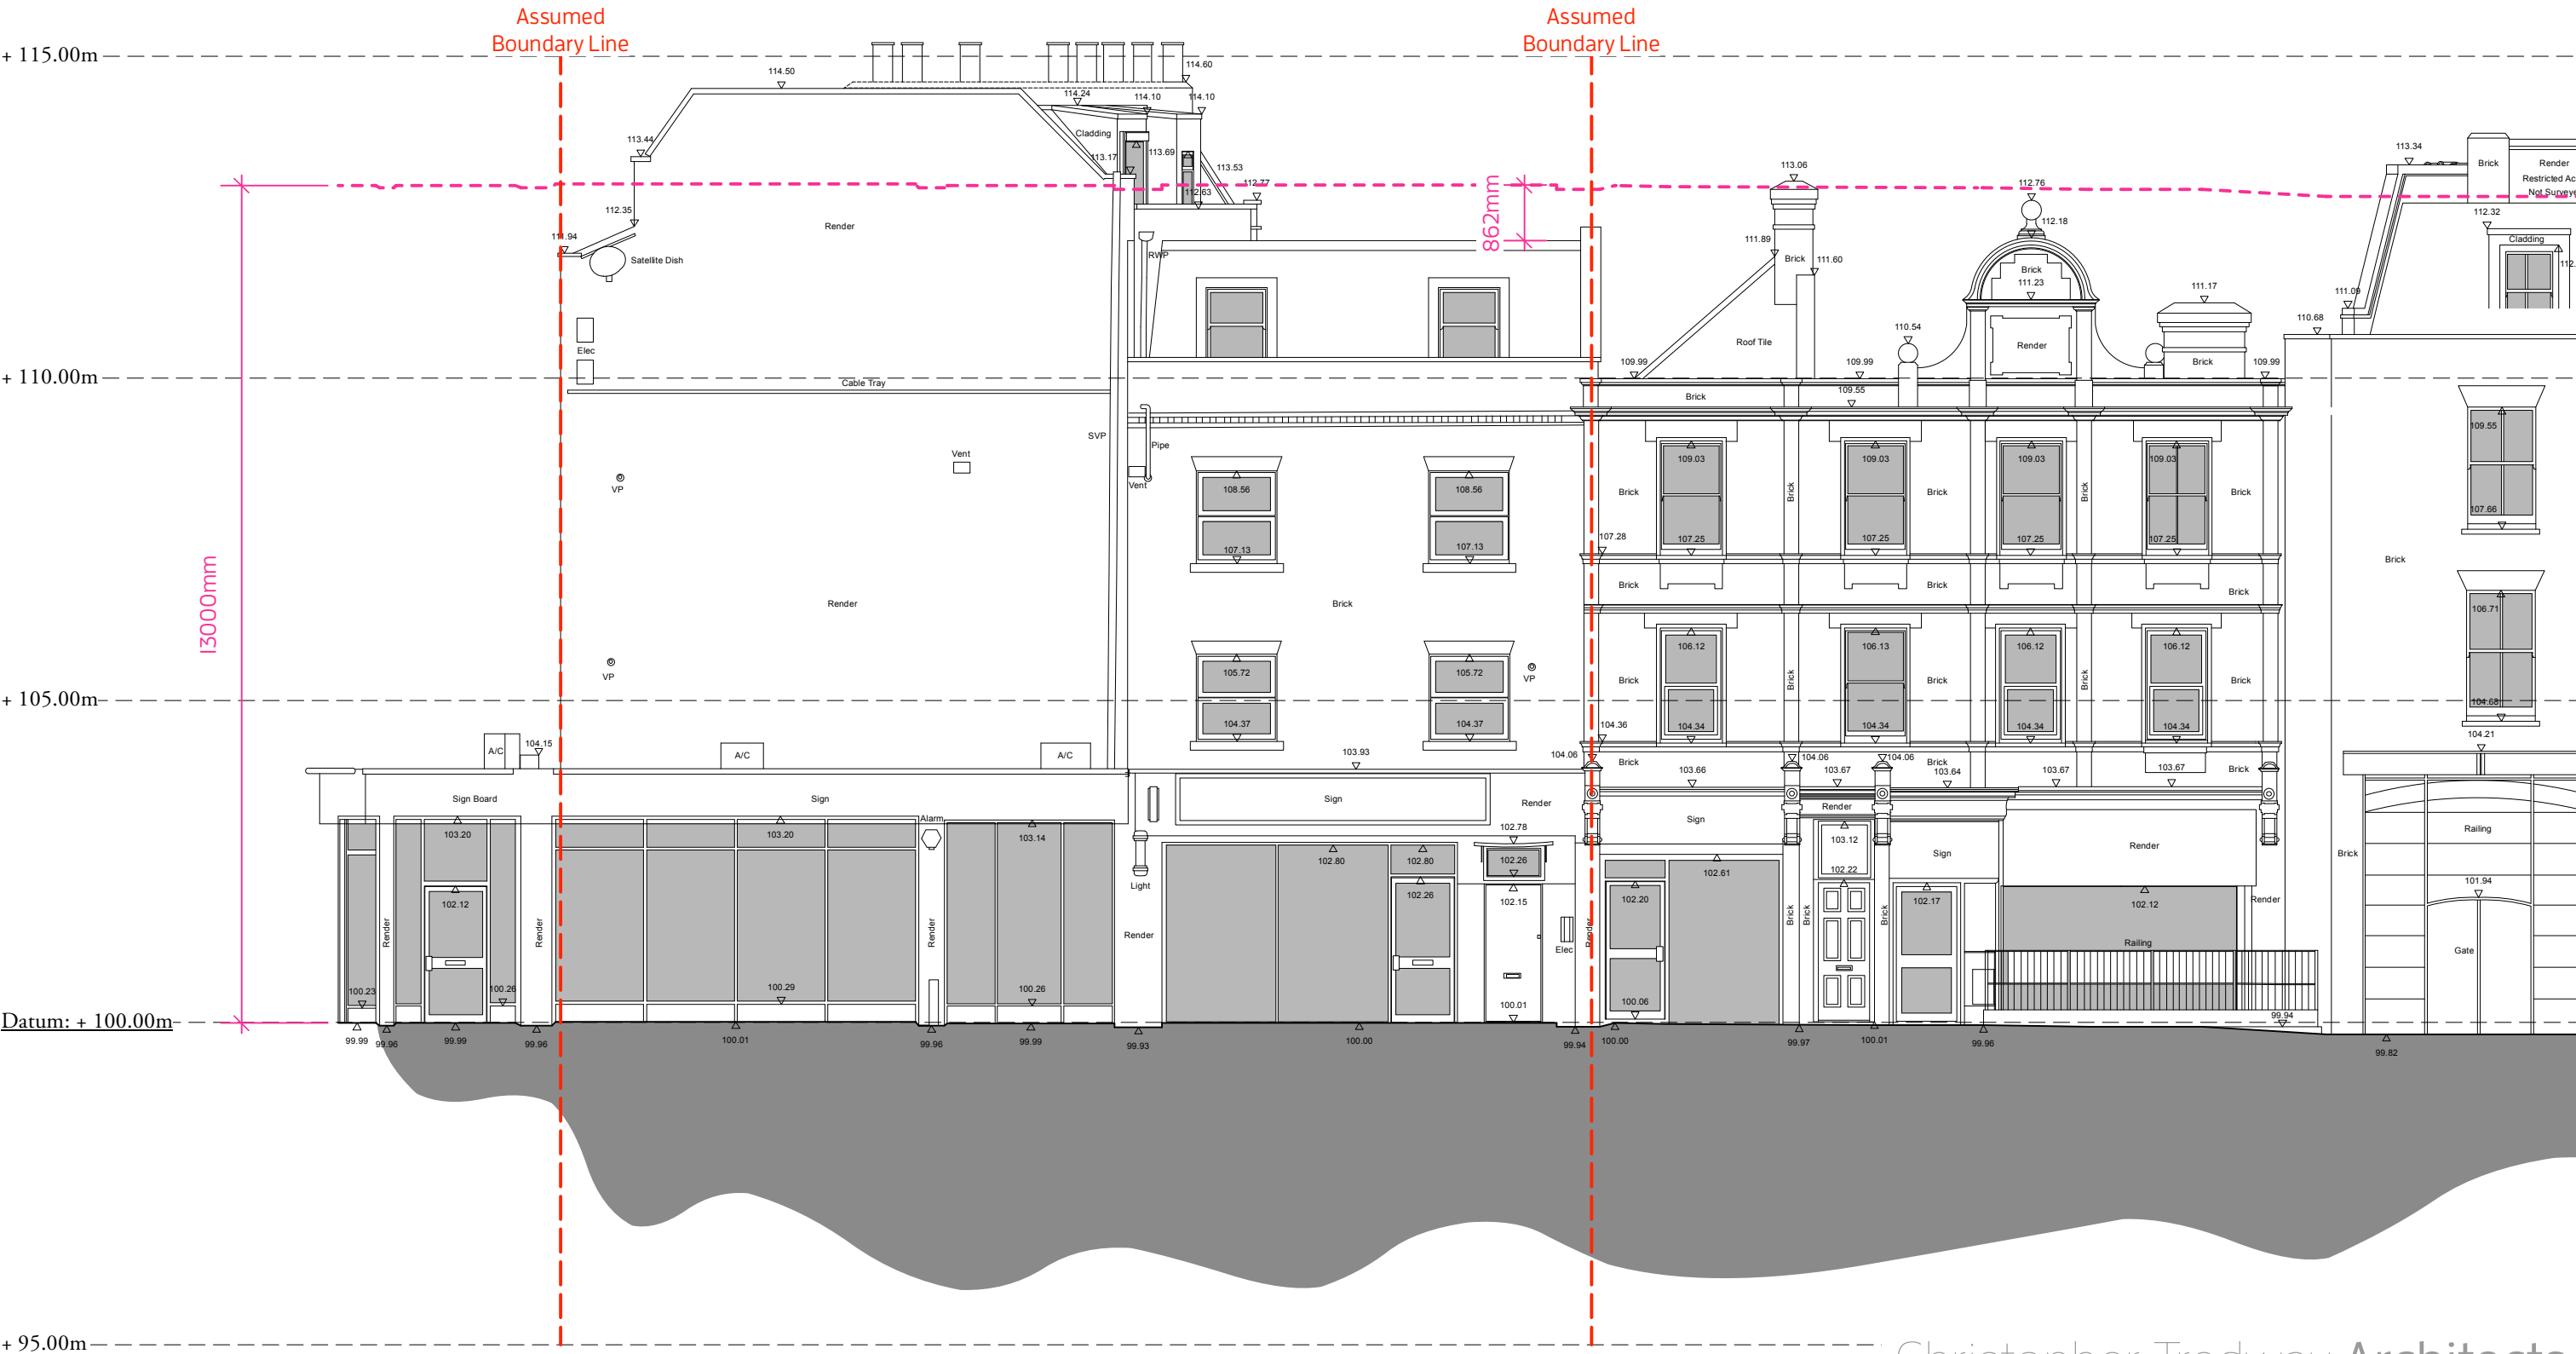


Christopher Tredway Architects

The Studio, I84 Colne Road, Twickenham, Middlesex TW2 6RE.
E Mail: office@christredway.co.uk Phone: +4 4 (0)20 7101 9336

Third Floor, 62 to 64 Hampstead Road

Site: Third Floor, 62 to 64 Hampstead Road, London NW1 2NT.
Title: Proposed Front Elevation
Date: 23/06/2021
Job No: 083
Drawing No: 083 / AP_04
Revision: /
Scale: 1:100 @ 100% A3 L
© Christopher Tredway Architects Ltd. 2022

Proposed Side Elevation

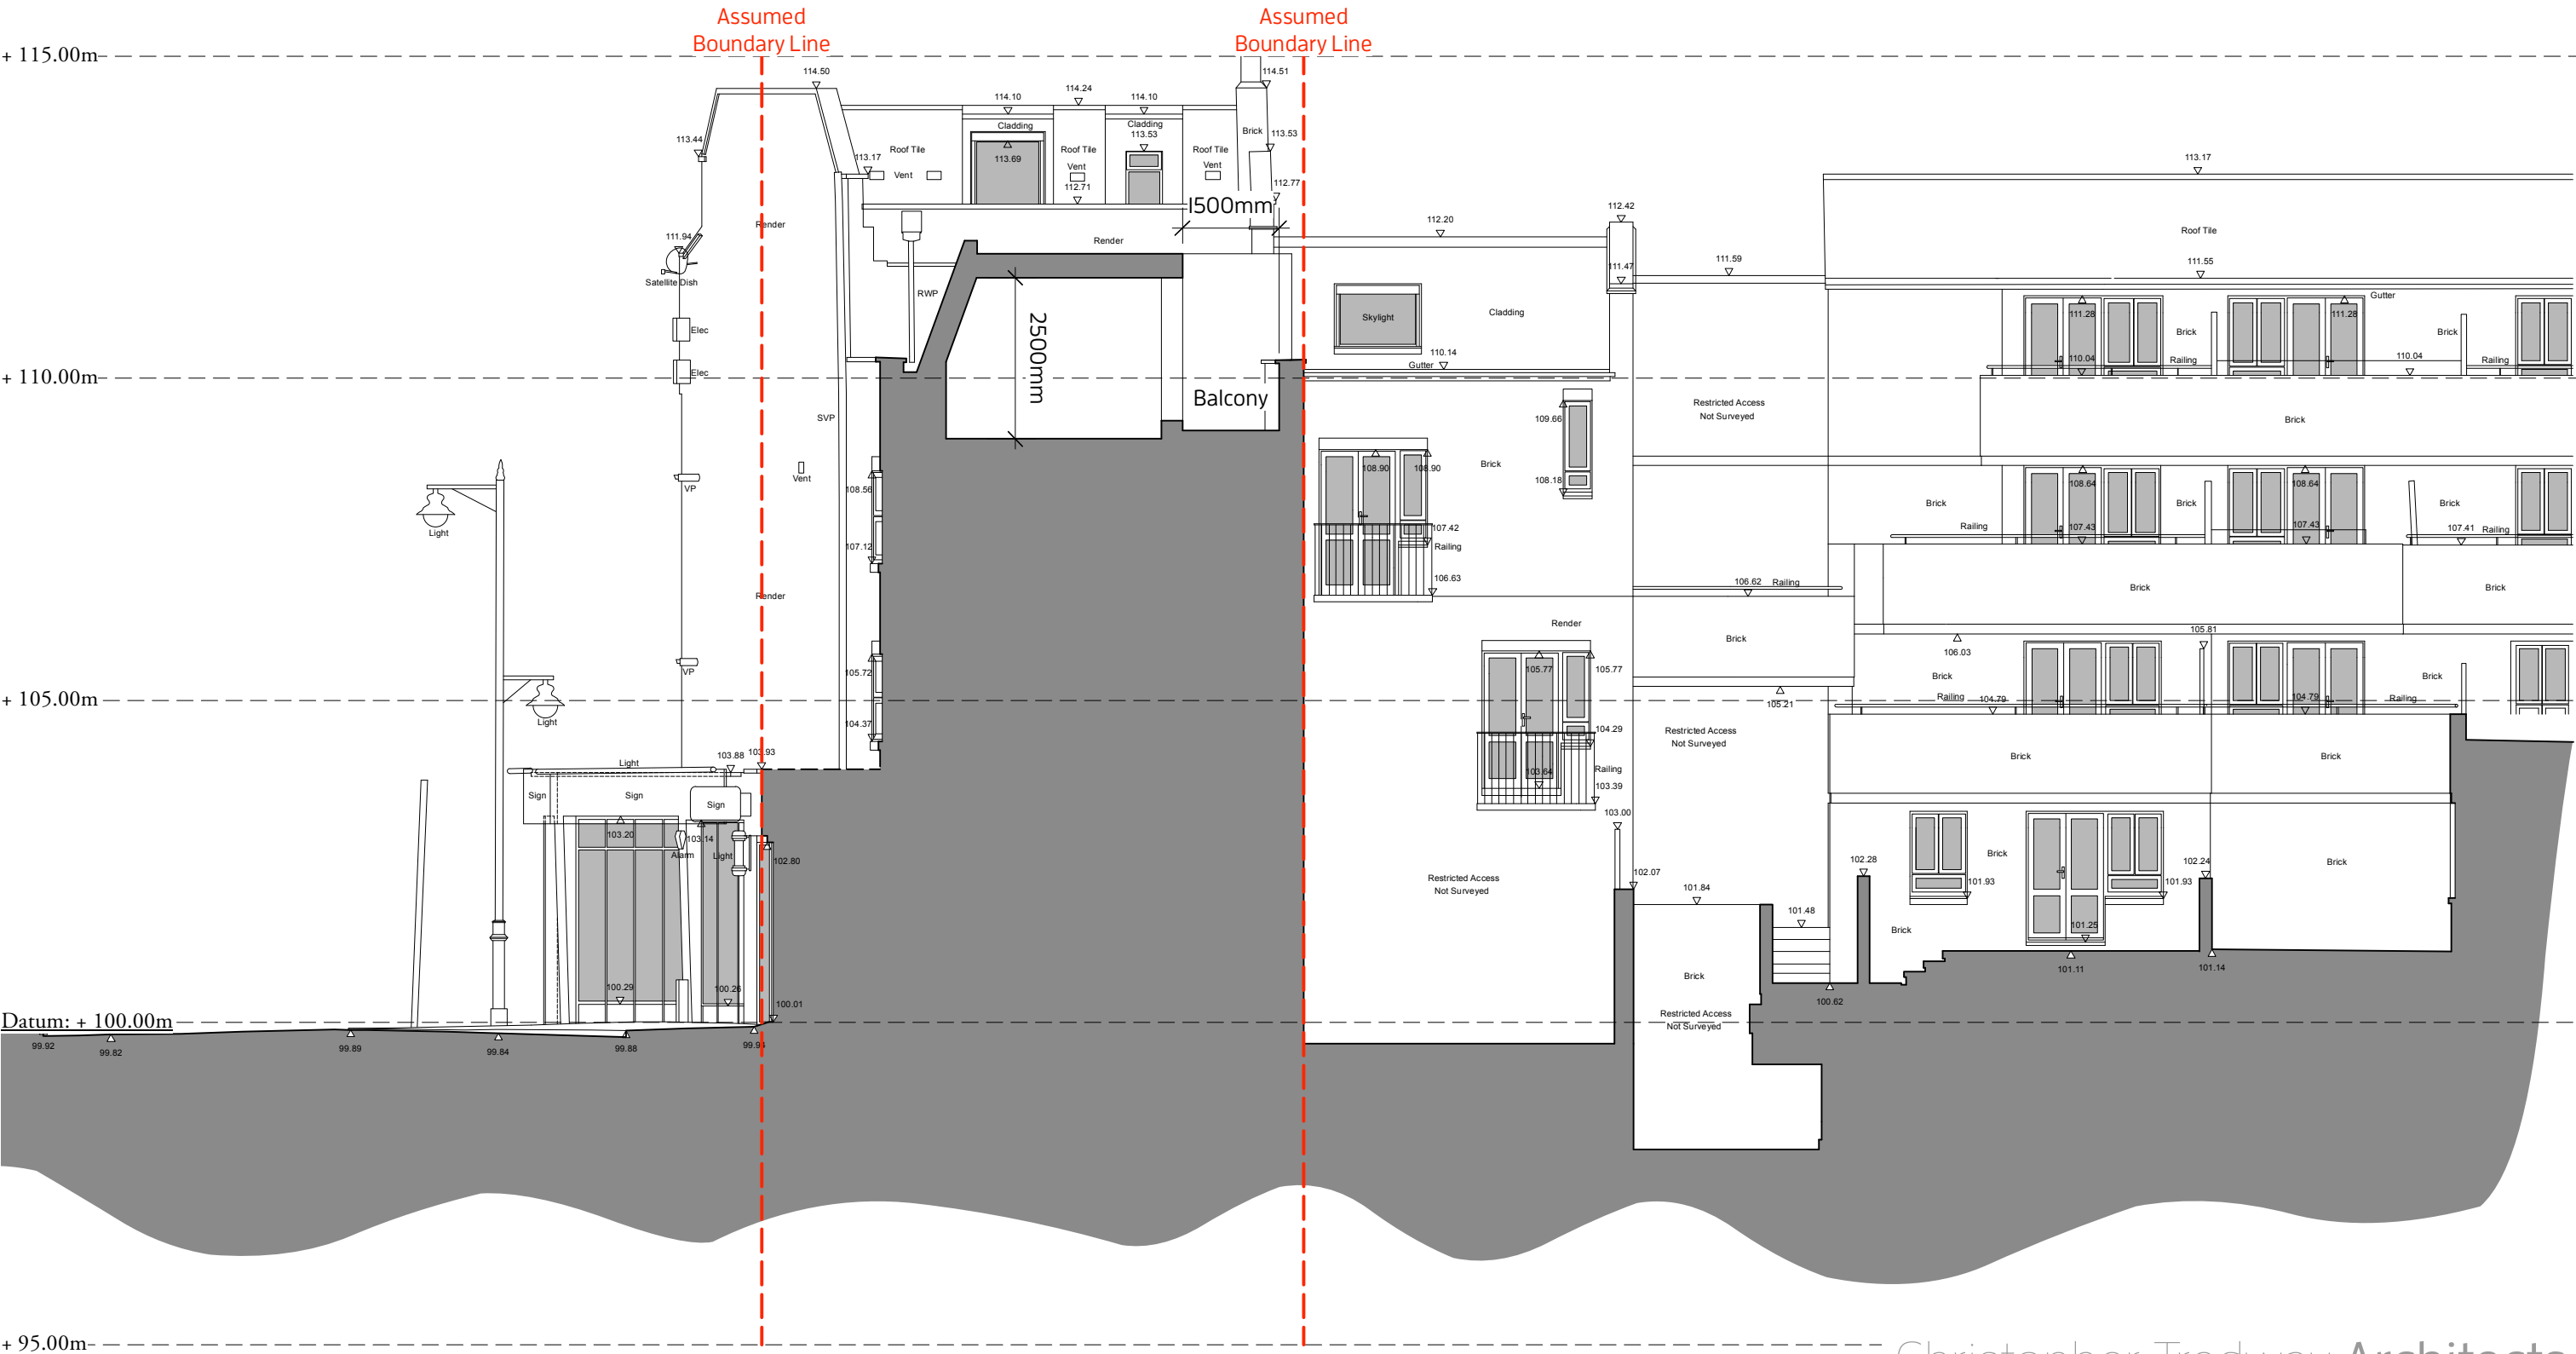

Christopher Tredway Architects



The Studio, I84 Colne Road, Twickenham, Middlesex TW2 6RE.
E Mail: office@christredway.co.uk Phone: + 4 4 (0)20 7101 9336

Third Floor, 62 to 64 Hampstead Road

Site: Third Floor, 62 to 64 Hampstead Road, London NW1 2NT. Job No: 083
Drawing No: 083 / AP_05
Title: Proposed Side Elevation Revision: /
Date: 23/06/2021 Scale: 1:100 @ 100% A3 L
© Christopher Tredway Architects Ltd. 2022



Proposed Rear Elevation

 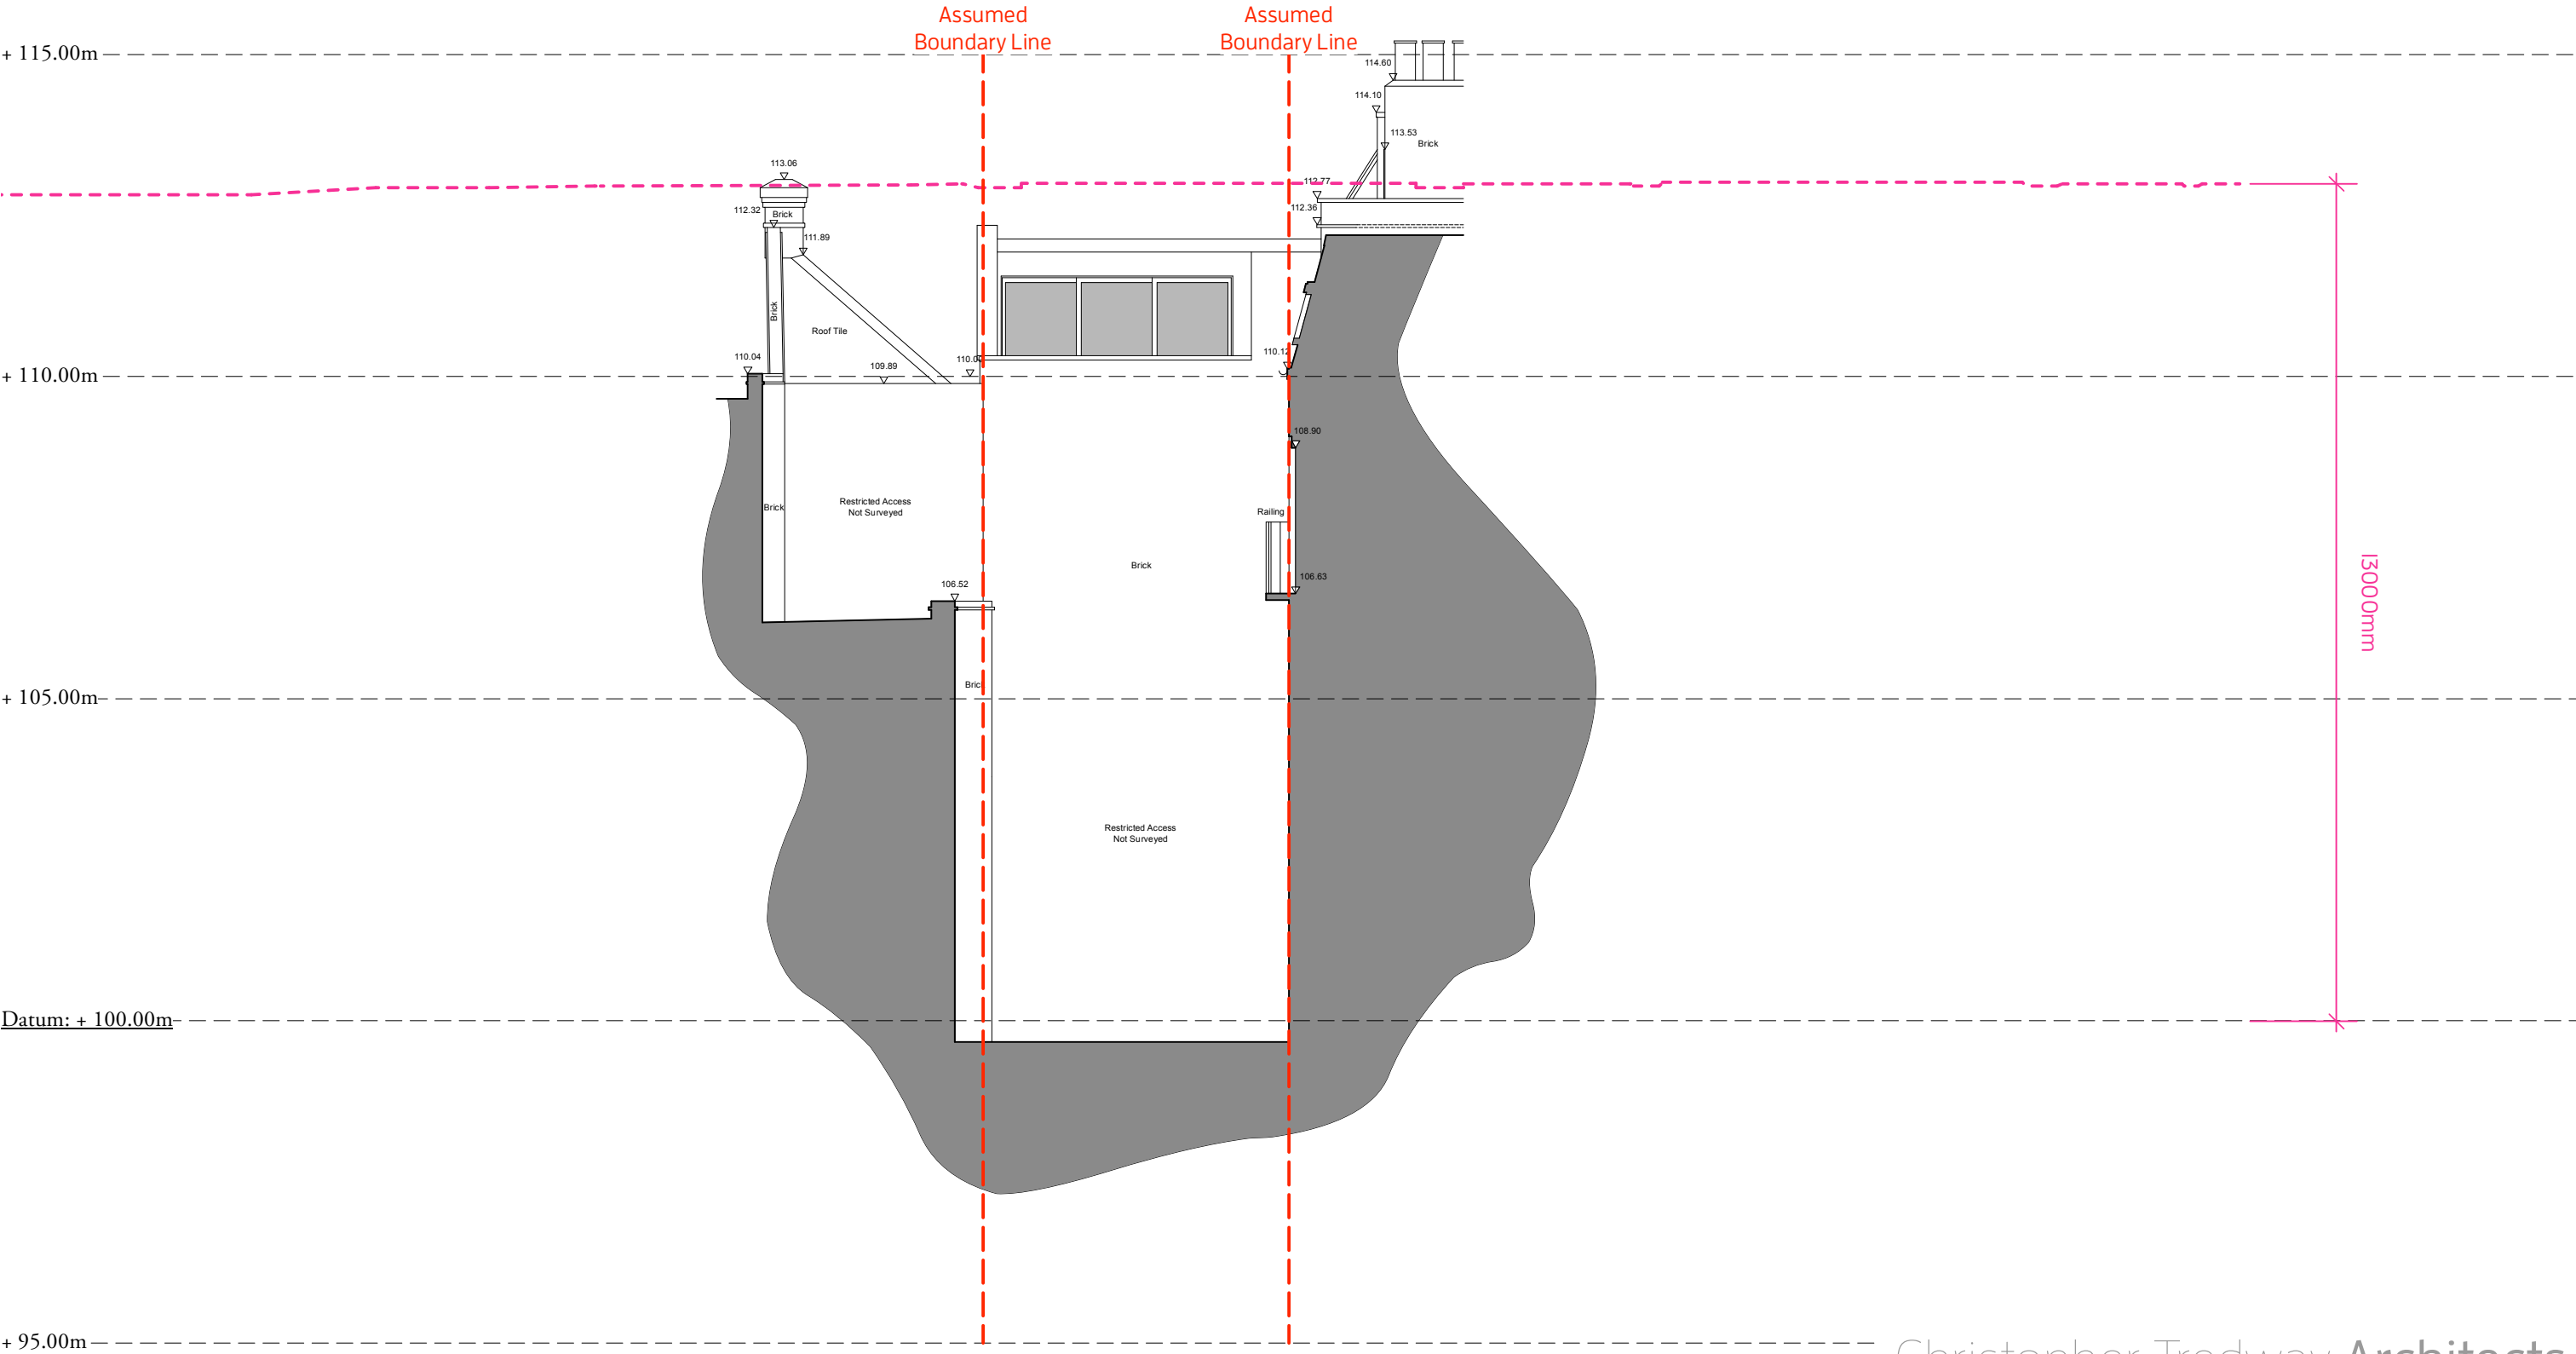


Christopher Tredway Architects

The Studio, 184 Colne Road, Twickenham, Middlesex TW2 6RE.
E Mail: office@christredway.co.uk Phone: +44 (0)20 7101 9336

Third Floor, 62 to 64 Hampstead Road

Site: Third Floor, 62 to 64 Hampstead Road, London NW1 2NT.
Title: Proposed Rear Elevation
Date: 23/06/2021
Job No: 083
Drawing No: 083 / AP_06
Revision: /
Scale: 1:100 @ 100% A3 L
© Christopher Tredway Architects Ltd. 2022

Proposed Third Floor Plan

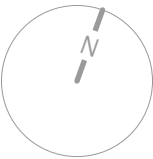

Christopher Tredway Architects

The Studio, 184 Colne Road, Twickenham, Middlesex TW2 6RE.
E Mail: office@chrestredway.co.uk Phone: +4 4 (0)20 7101 9336

Third Floor, 62 to 64 Hampstead Road

Site: Third Floor, 62 to 64 Hampstead Road, London NW1 2NT.
Title: Proposed Third Floor Plan
Date: 23/06/2021
Job No: 083
Drawing No: 083 / AP_07
Revision: /
Scale: 1:100 @ 100% A3 L
© Christopher Tredway Architects Ltd. 2022