



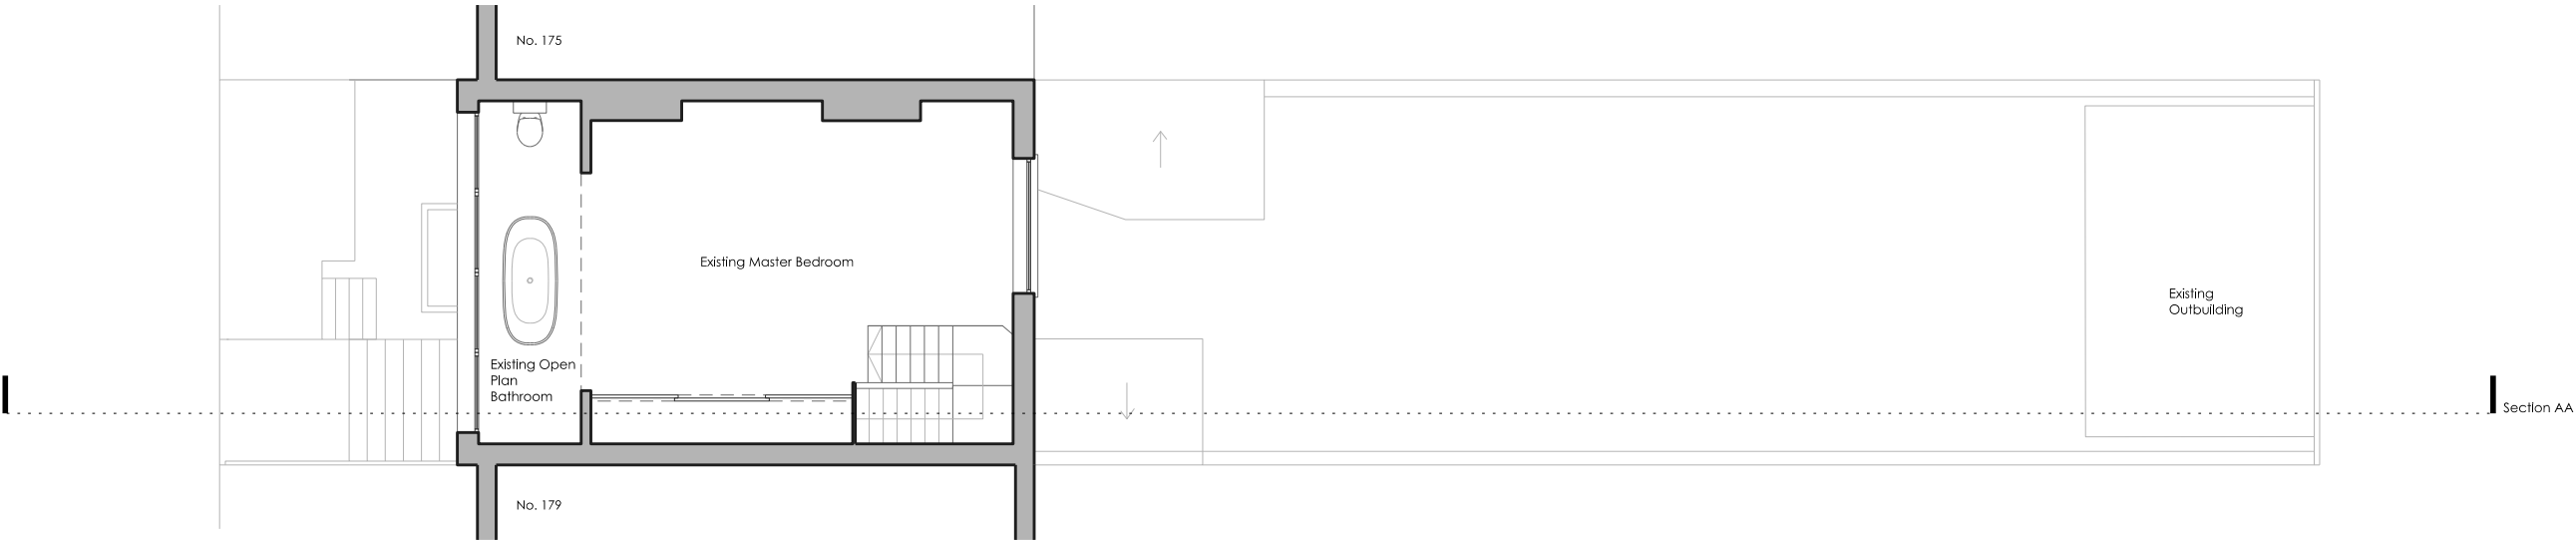

Existing Second Floor Plan

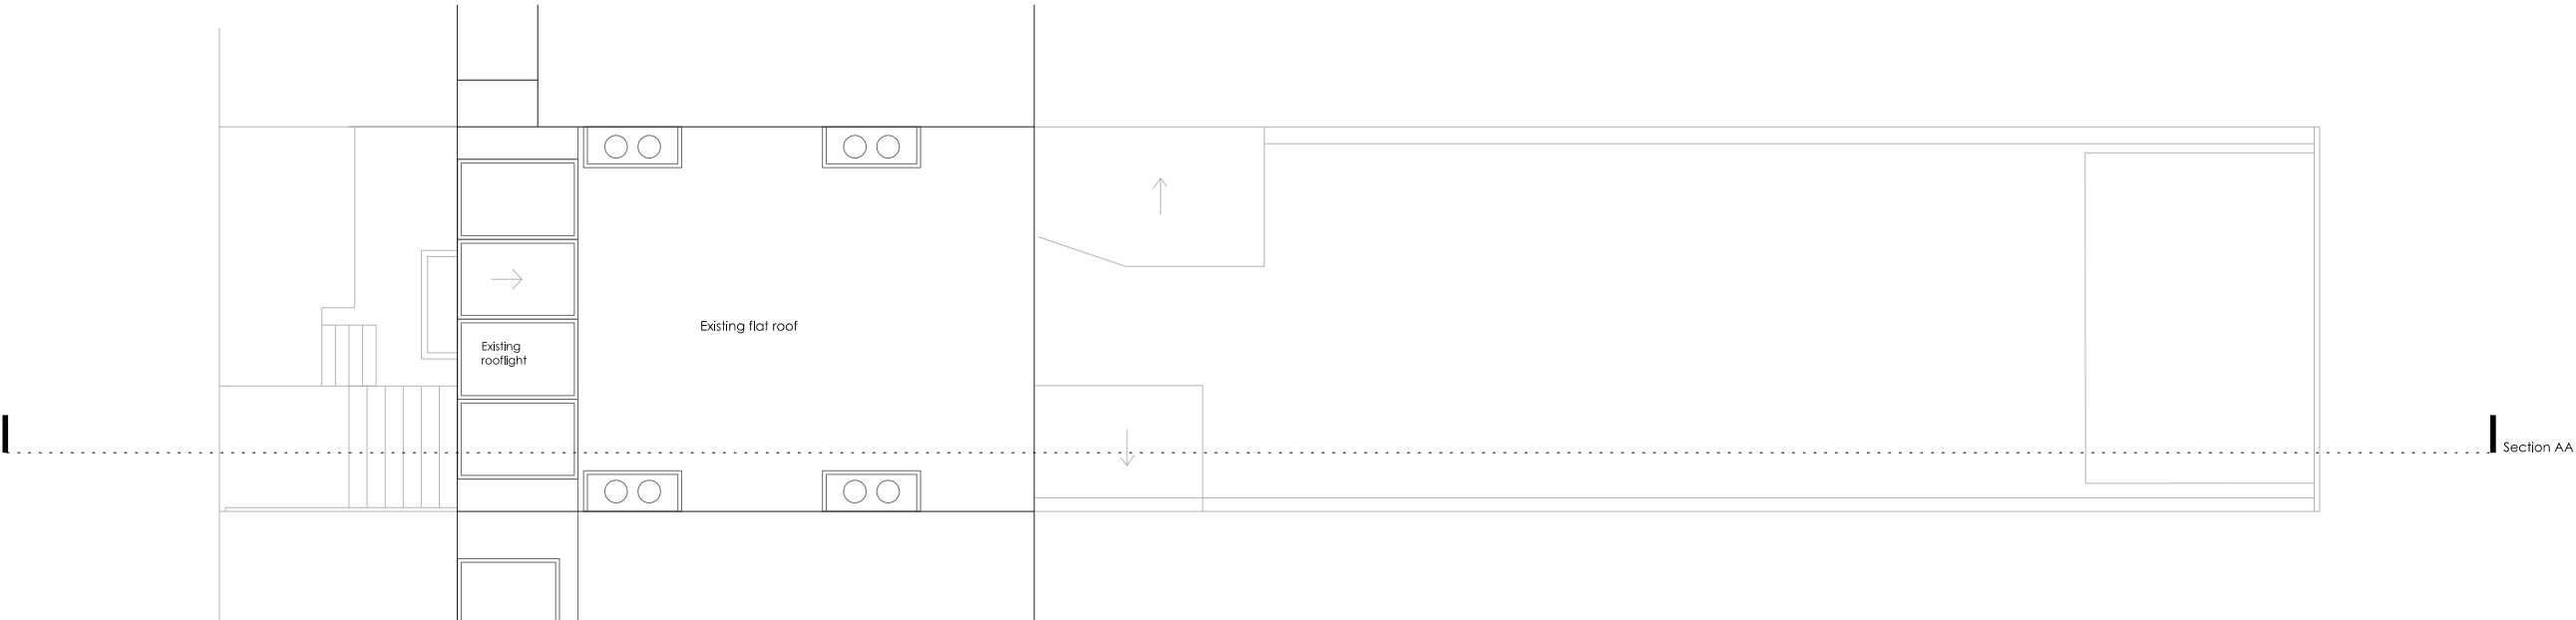

Existing Roof Plan

 Area of demolition/strip out

WHITTAKER PARSONS LTD 56, St.Hilda's, 18 Club Row, London, E2 7EY Email: studio@whittakerparsons.com		
Project	2278 - 177 Leighton Road	
Subject	Existing Plans	
Scale	1:100	
Original Size	A3	
Date	25.05.2022	
Drawing No.	E011	
Issue/Revision	Date	Rev
Issued to Local Authority	17.06.22	P1

PLANNING

Unless indicated, this drawing is for information only. Do not scale.
Use figured dimensions only. All dimensions to be checked on site.

