
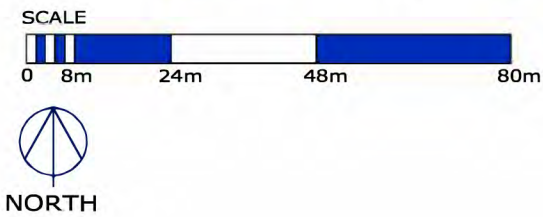


PLEASE NOTE - A3 PLANS TO BE PRINTED 'AS IN DOCUMENT' NOT ENLARGED OR SHRUNK TO FIT PAGE

© Crown Copyright 2010. All rights reserved. Licence number 100020449

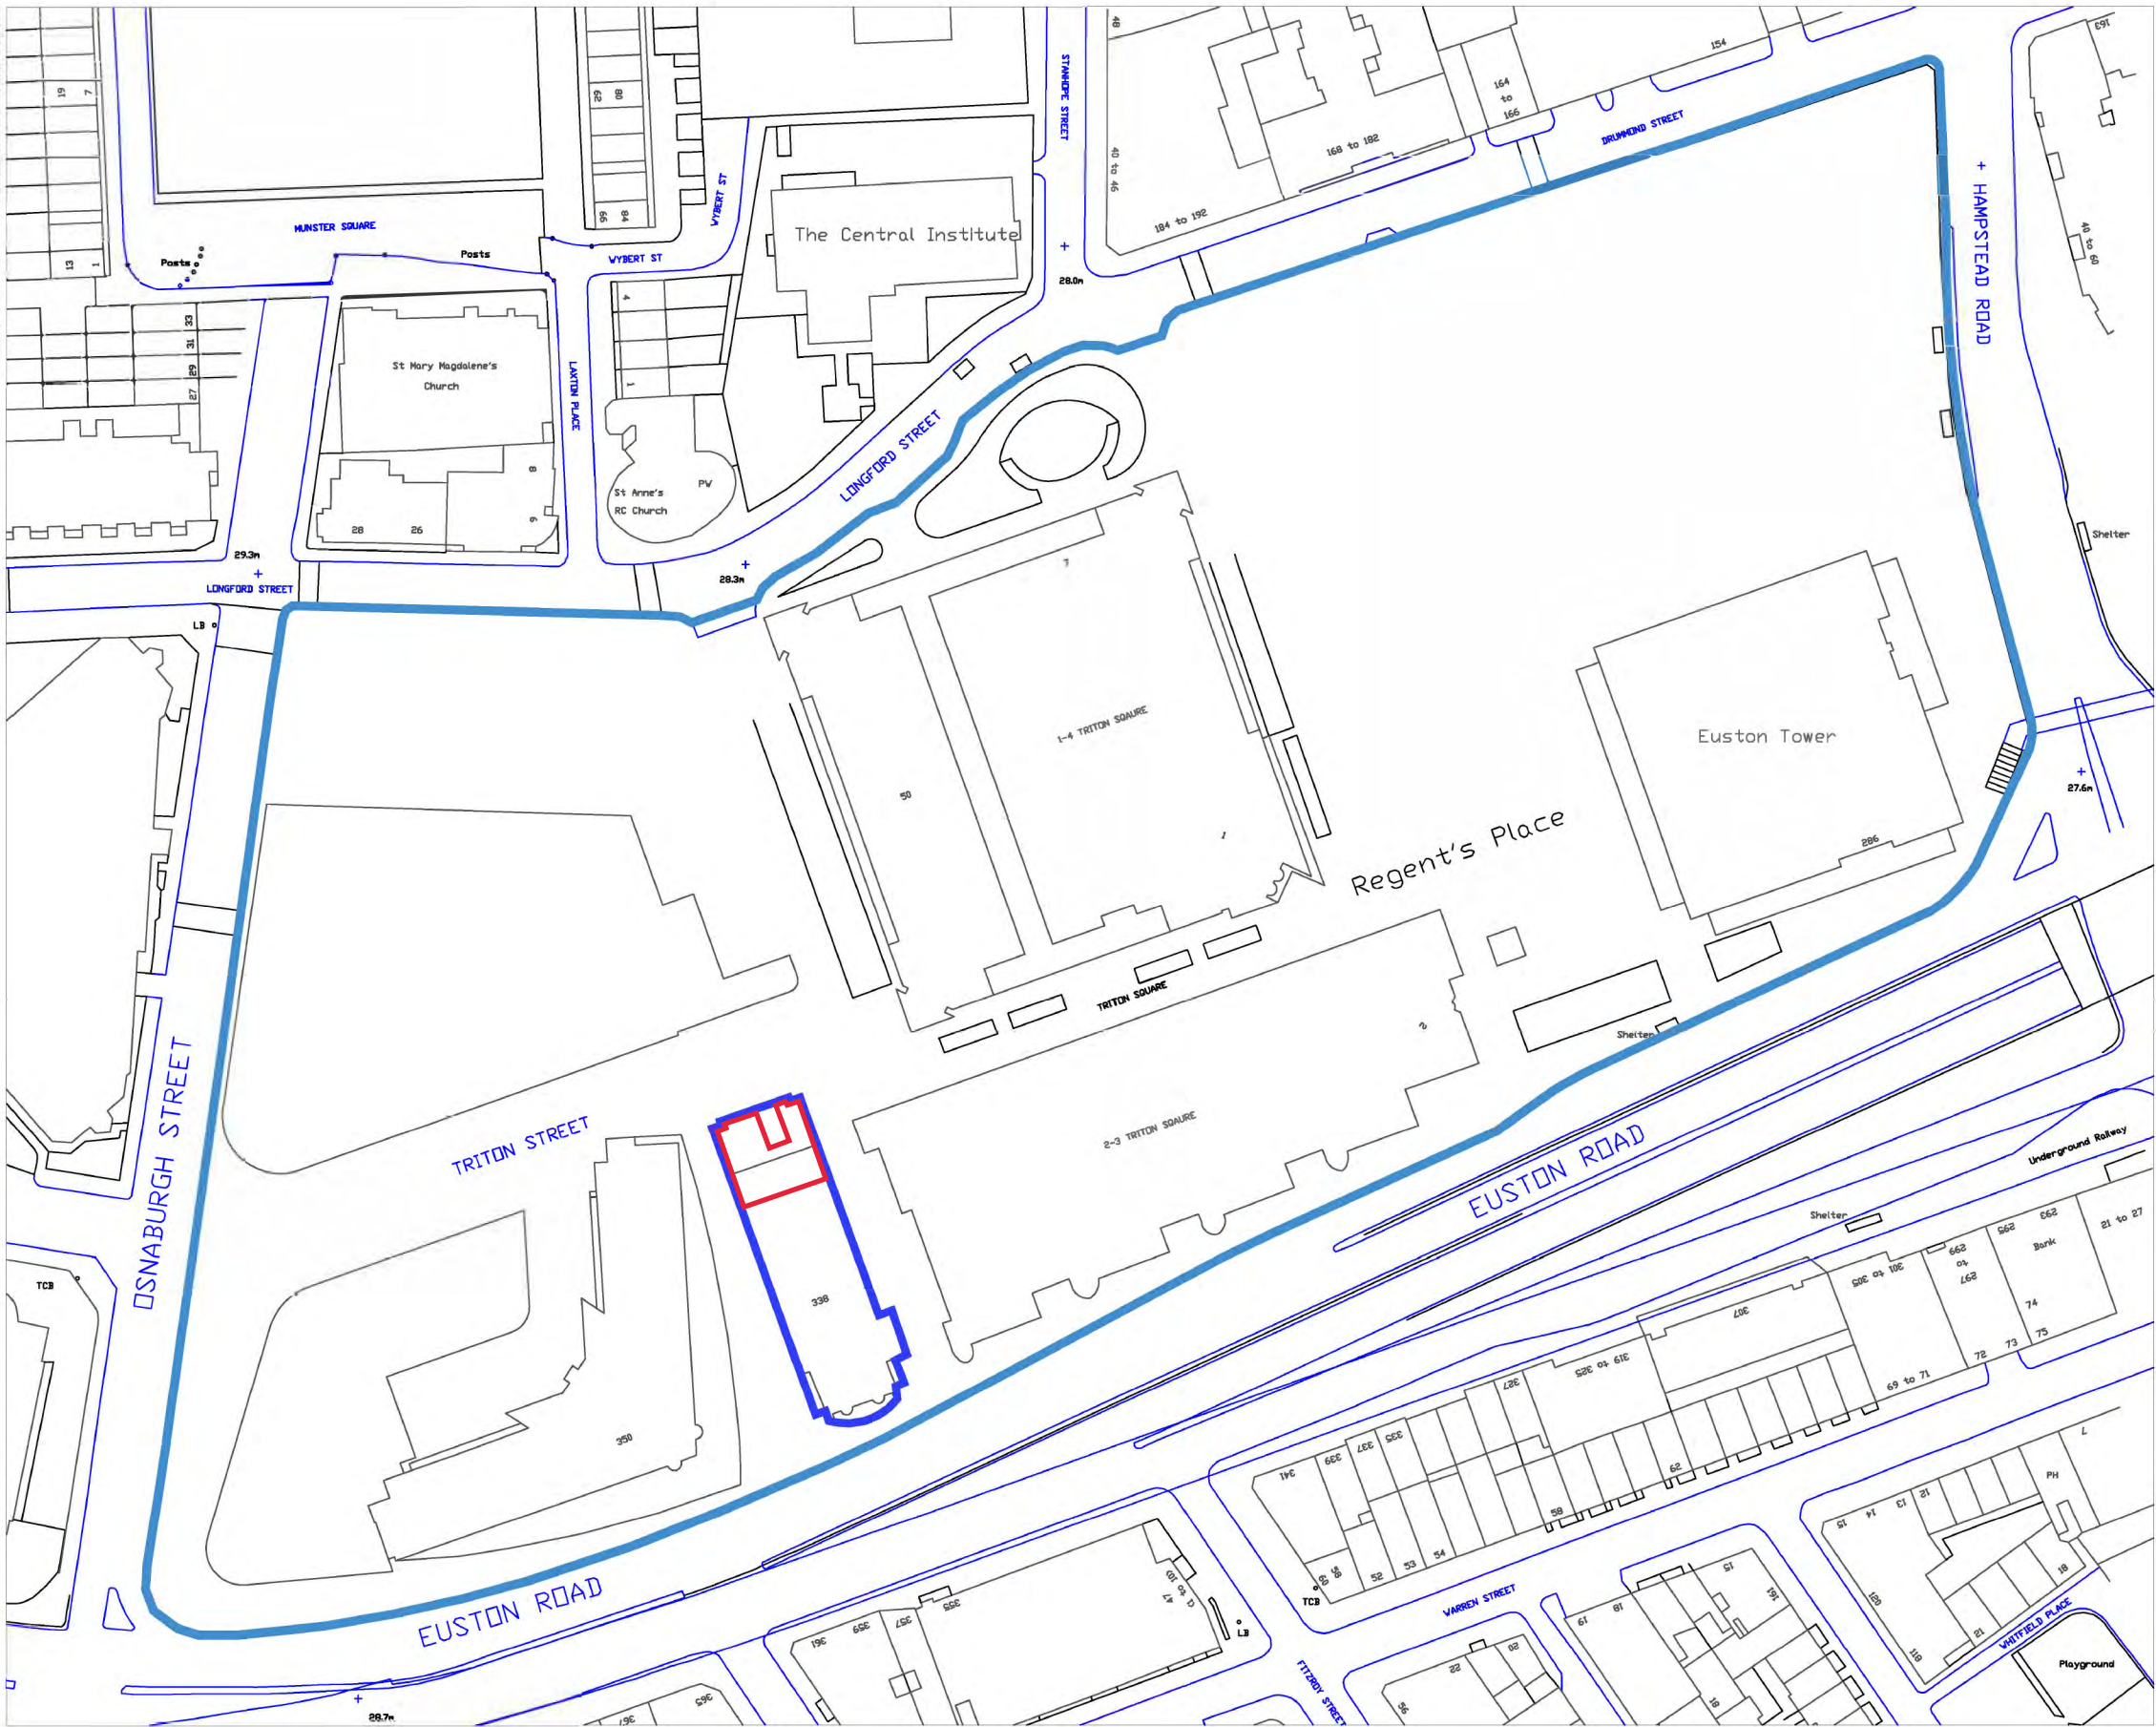

 client The British Land Company PLC	address TRITON STREET REGENT'S PLACE LONDON, NW1	location SITE PLAN	date 25.02.10	scale 1:1250	sheet A3	REGENT'S PLACE
			dwg. no. PL29668-703	revision A		

PLAN LONDON LTD © COPYRIGHT PROTECTED 2010