




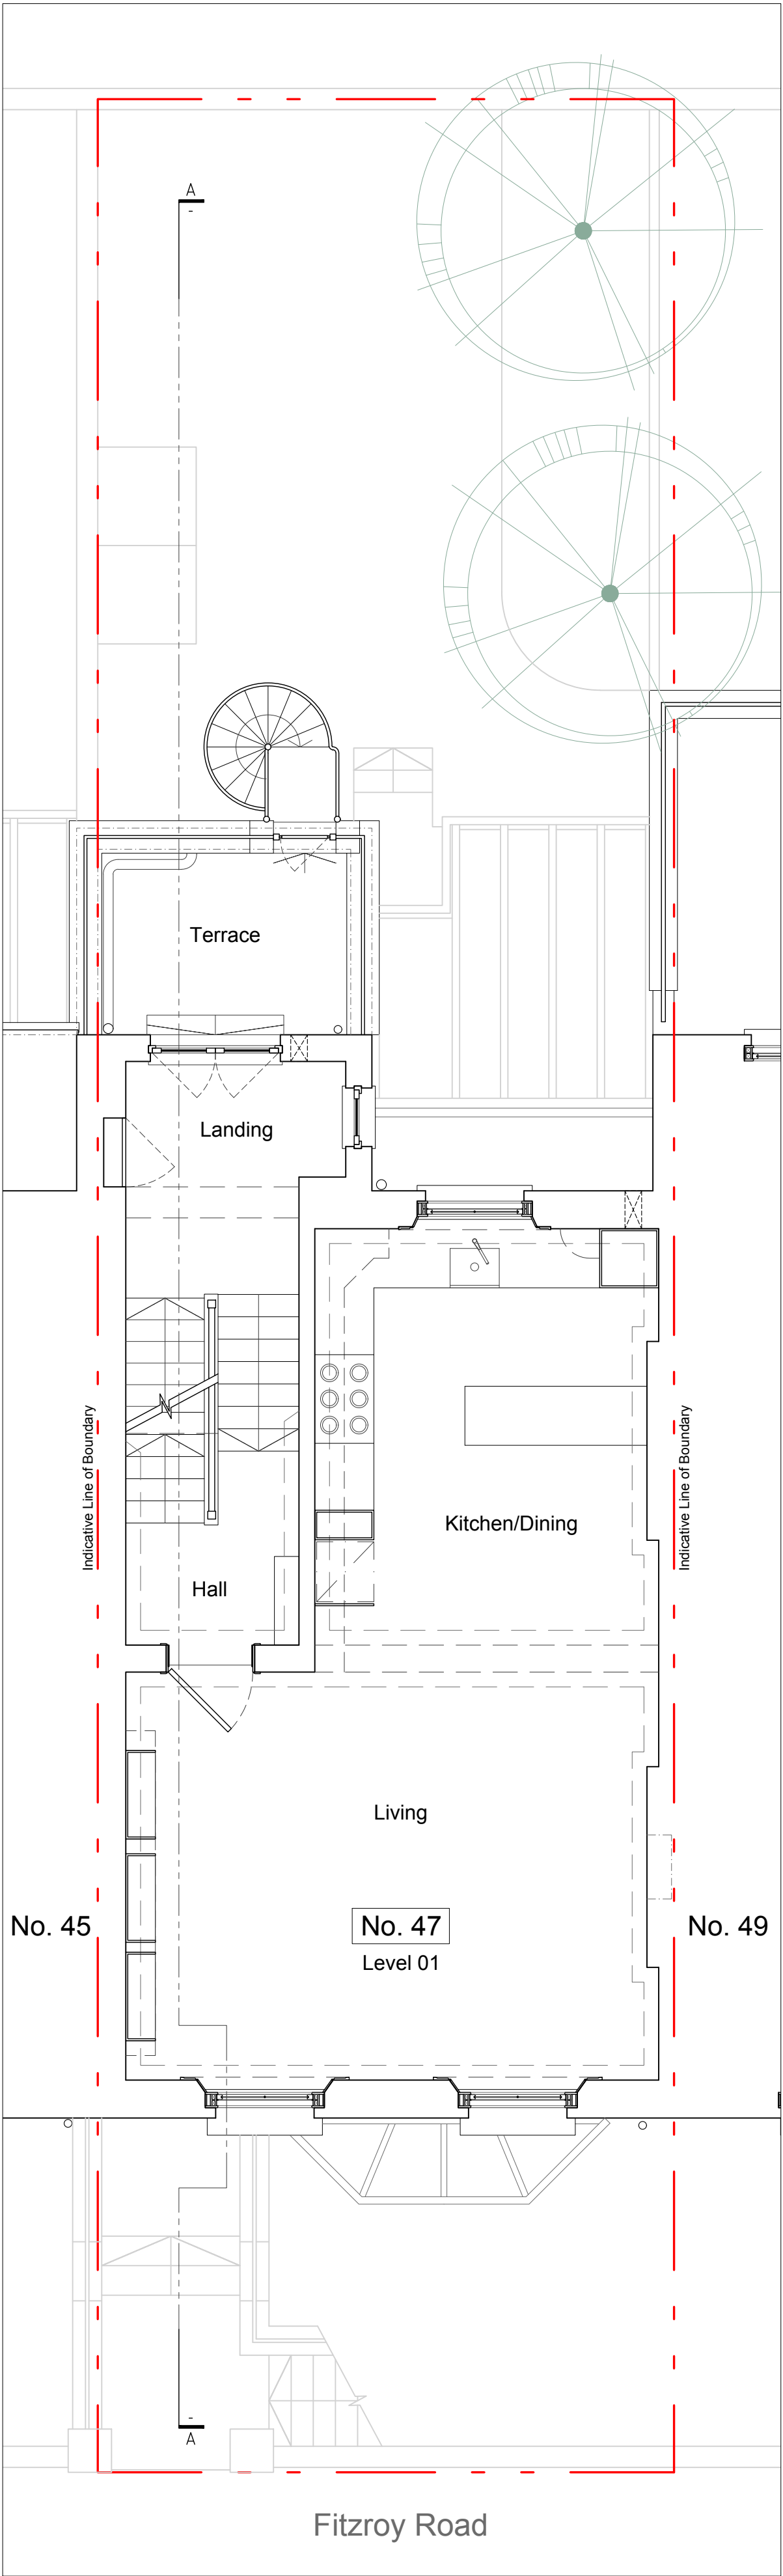


First Floor Plan
Scale 1:100 @ A3 | 1:50 @ A1

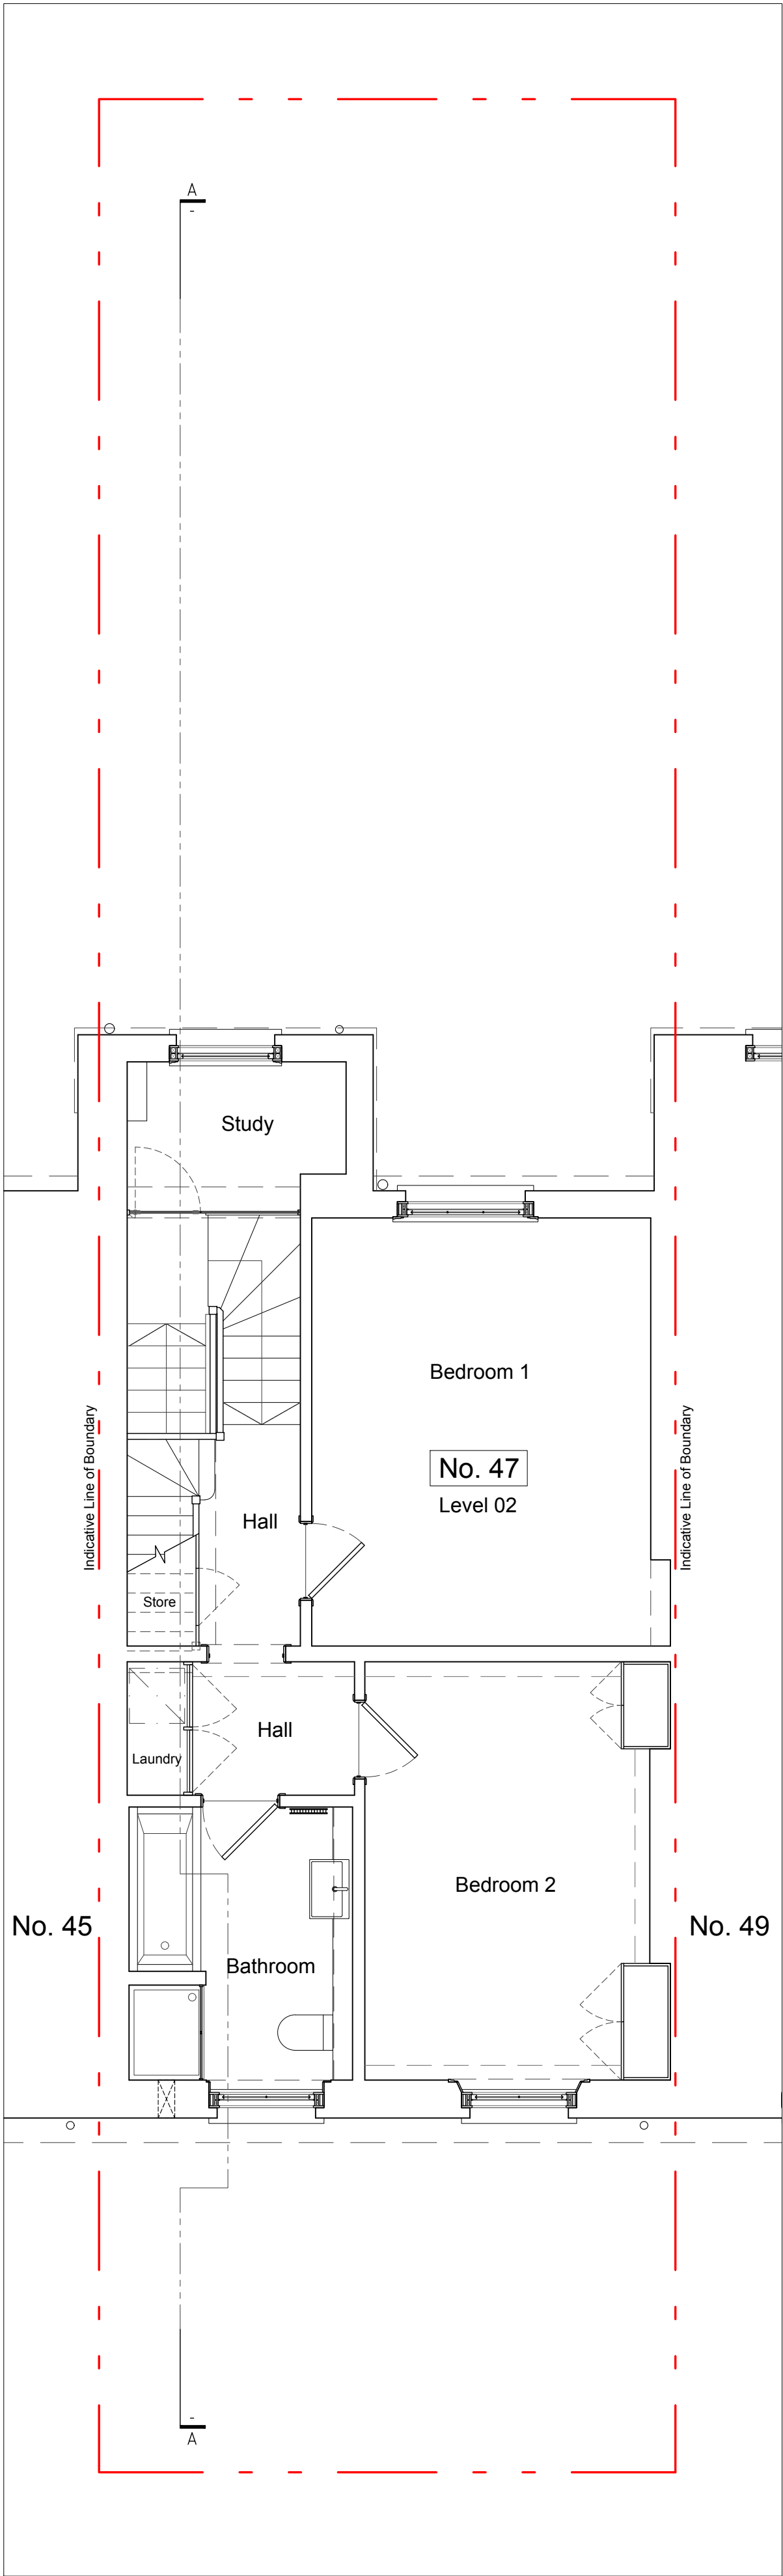

Second Floor Plan
Scale 1:100 @ A3 | 1:50 @ A1

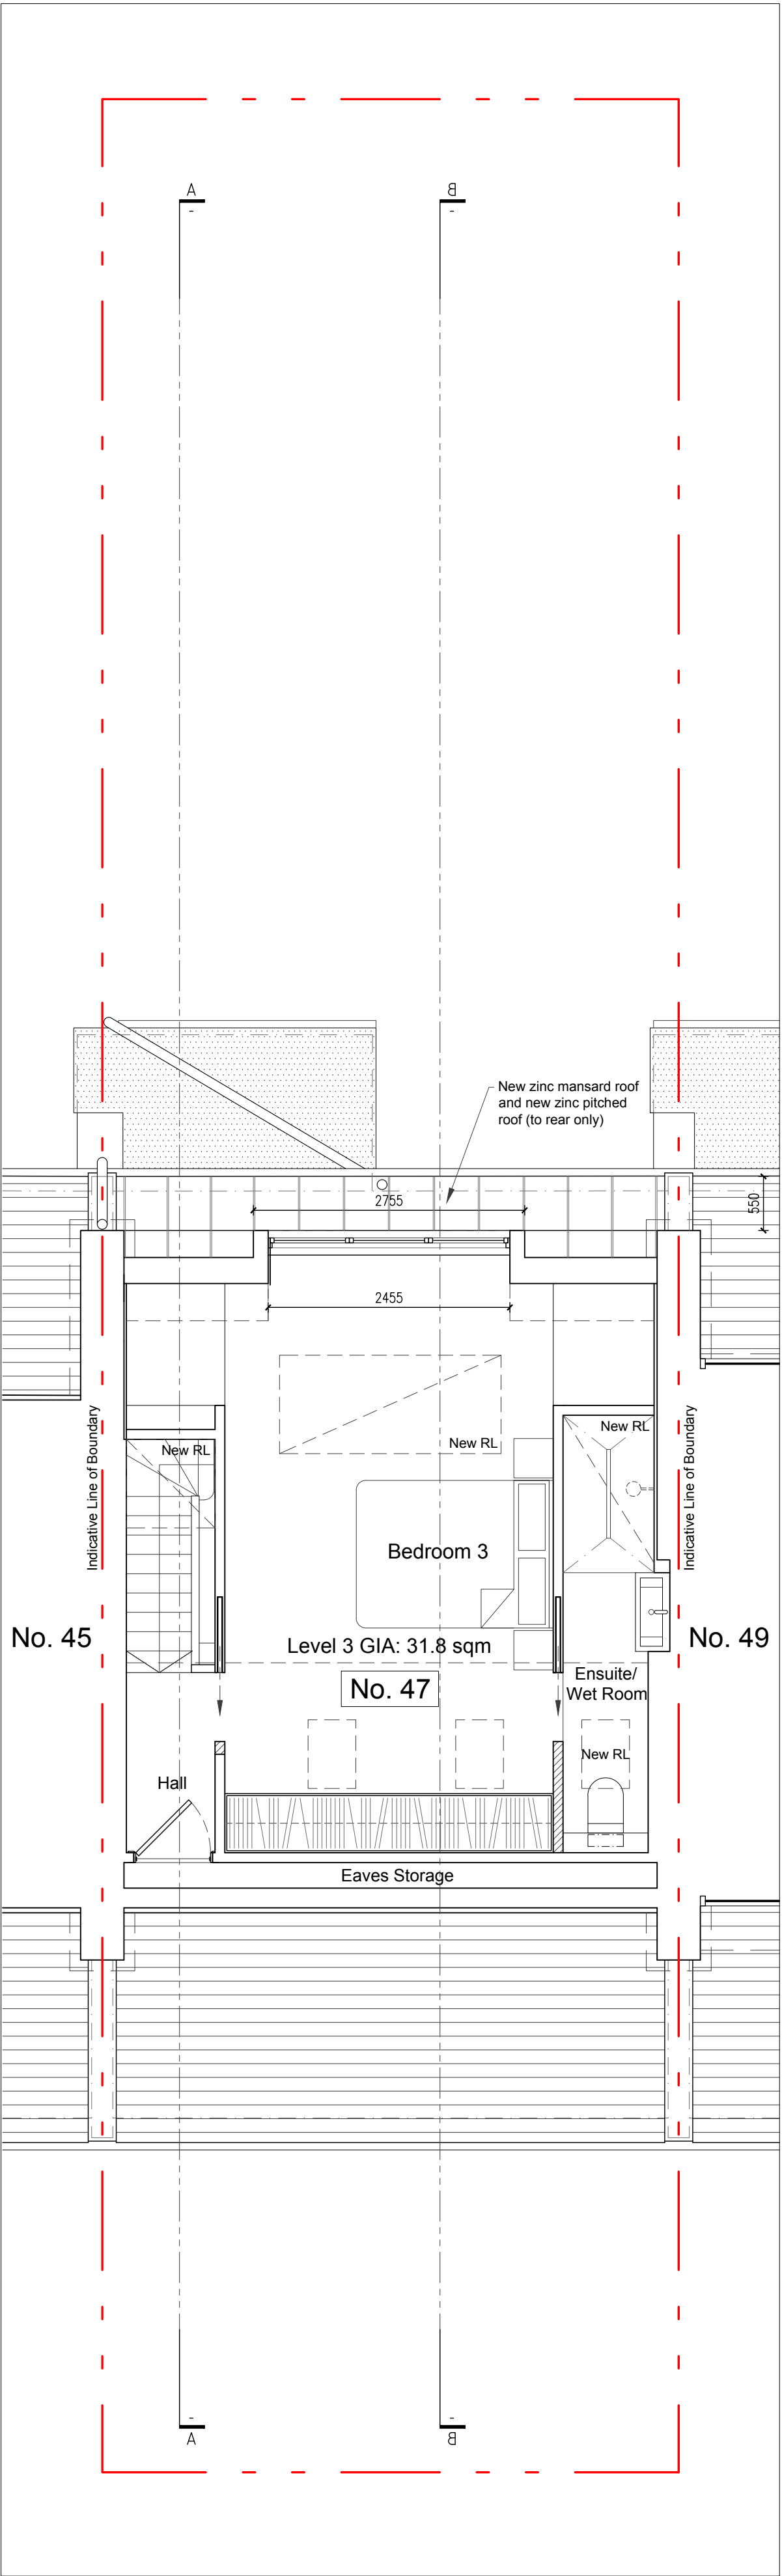

Third Floor Plan
Scale 1:100 @ A3 | 1:50 @ A1

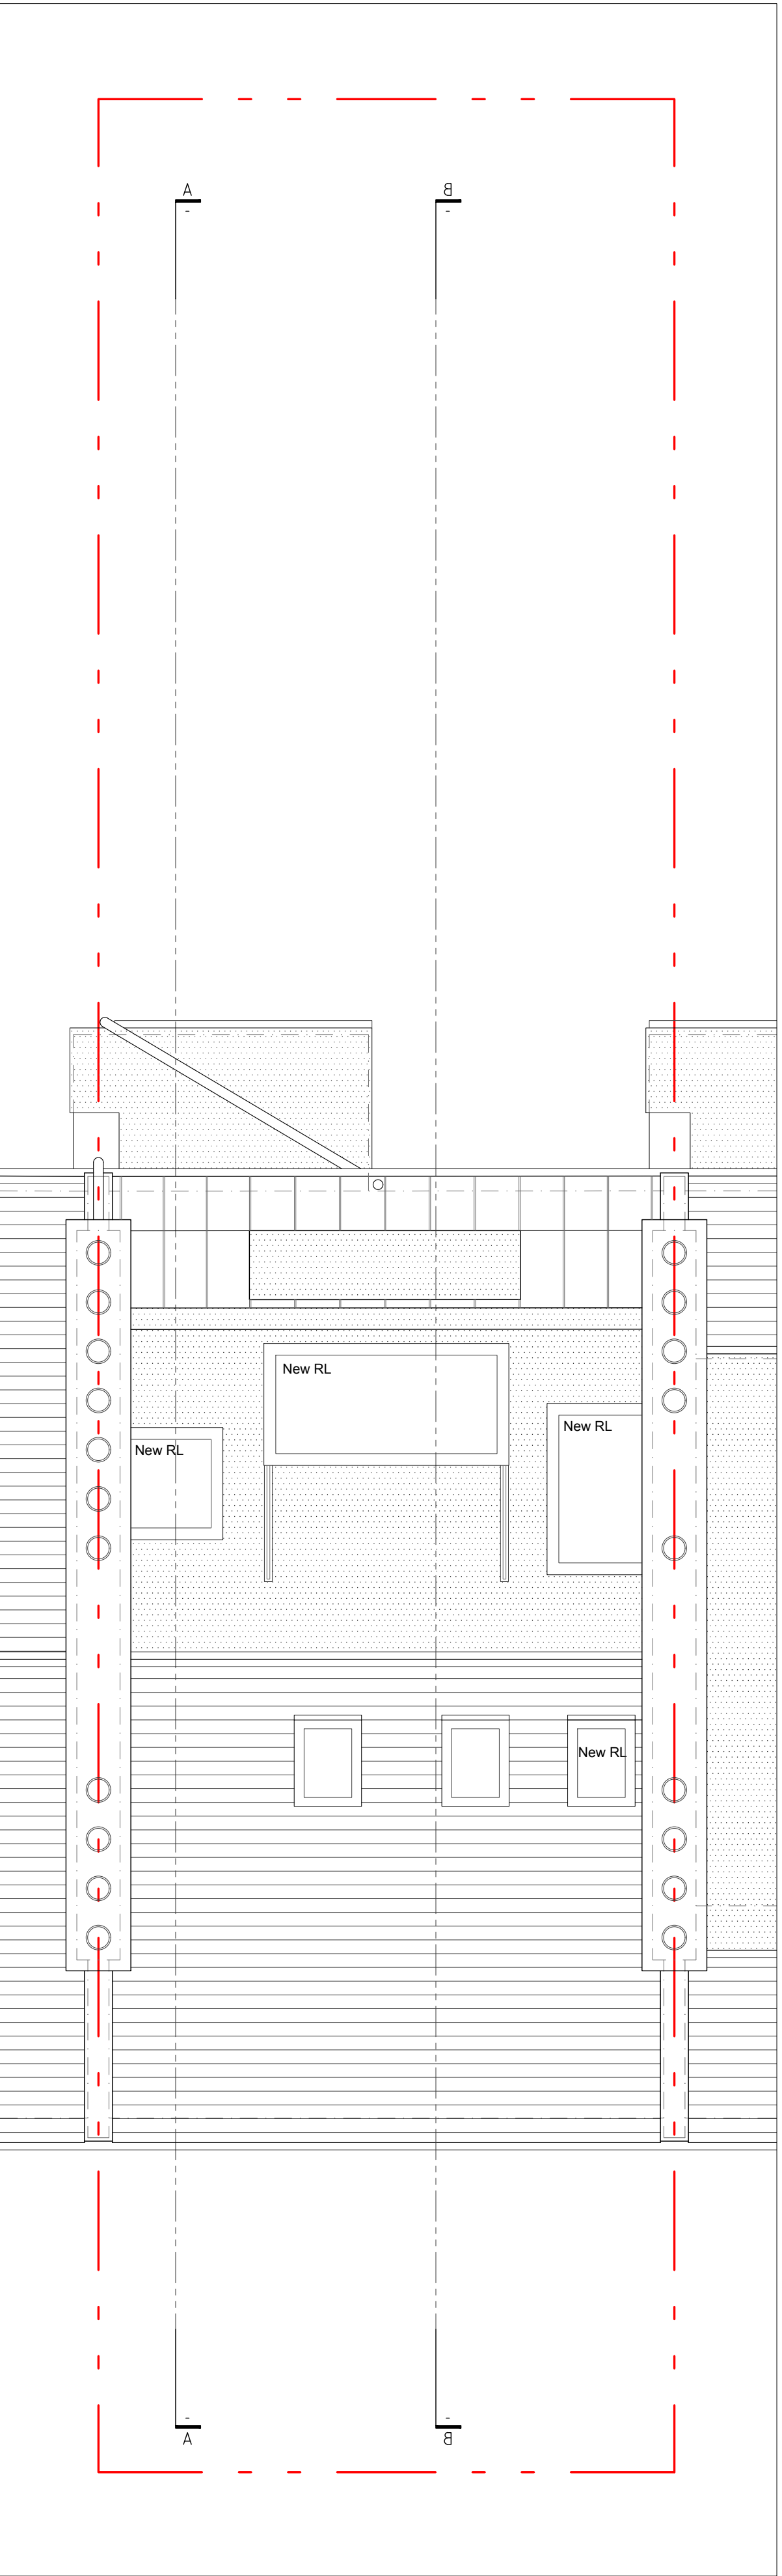

Roof Plan
Scale 1:100 @ A3 | 1:50 @ A1



AREAS			
Overall site total:	141.0	m2	
Existing Third Floor (GIA):	023.9	m2	
Proposed Third Floor (GIA):	031.8	m2	

A	20.05	REDUCTION IN SIZE OF PROPOSED DORMER	CM
REV	DATE	DESCRIPTION	BY
ISSUED FOR INFORMATION NOT FOR CONSTRUCTION			
CONTRACTORS MUST VERIFY ALL DIMENSIONS ON SITE BEFORE COMMENCING WITH ANY WORK. ALL WORKS MUST COMPLY WITH BUILDING REGULATIONS. THIS DRAWING IS PROTECTED BY COPYRIGHT. ONLY SCALE FROM THIS DRAWING FOR PLANNING PURPOSES.			
client:	Kinga & Christian Reinecke		
address:	47 Fitzroy Road NW1 8TP		
project:	Roof Extension		
drawings:	Proposed		
drawn by:	CM	scale:	1:100@A3 1:50@A1
checked by:	NI	date:	20/05/2022
dwg no.	2133.3/A002	rev:	A