





Front | North-west Elevation
Scale 1:100 @ A3 | 1:50 @ A1



Rear | South-east Elevation
Scale 1:100 @ A3 | 1:50 @ A1

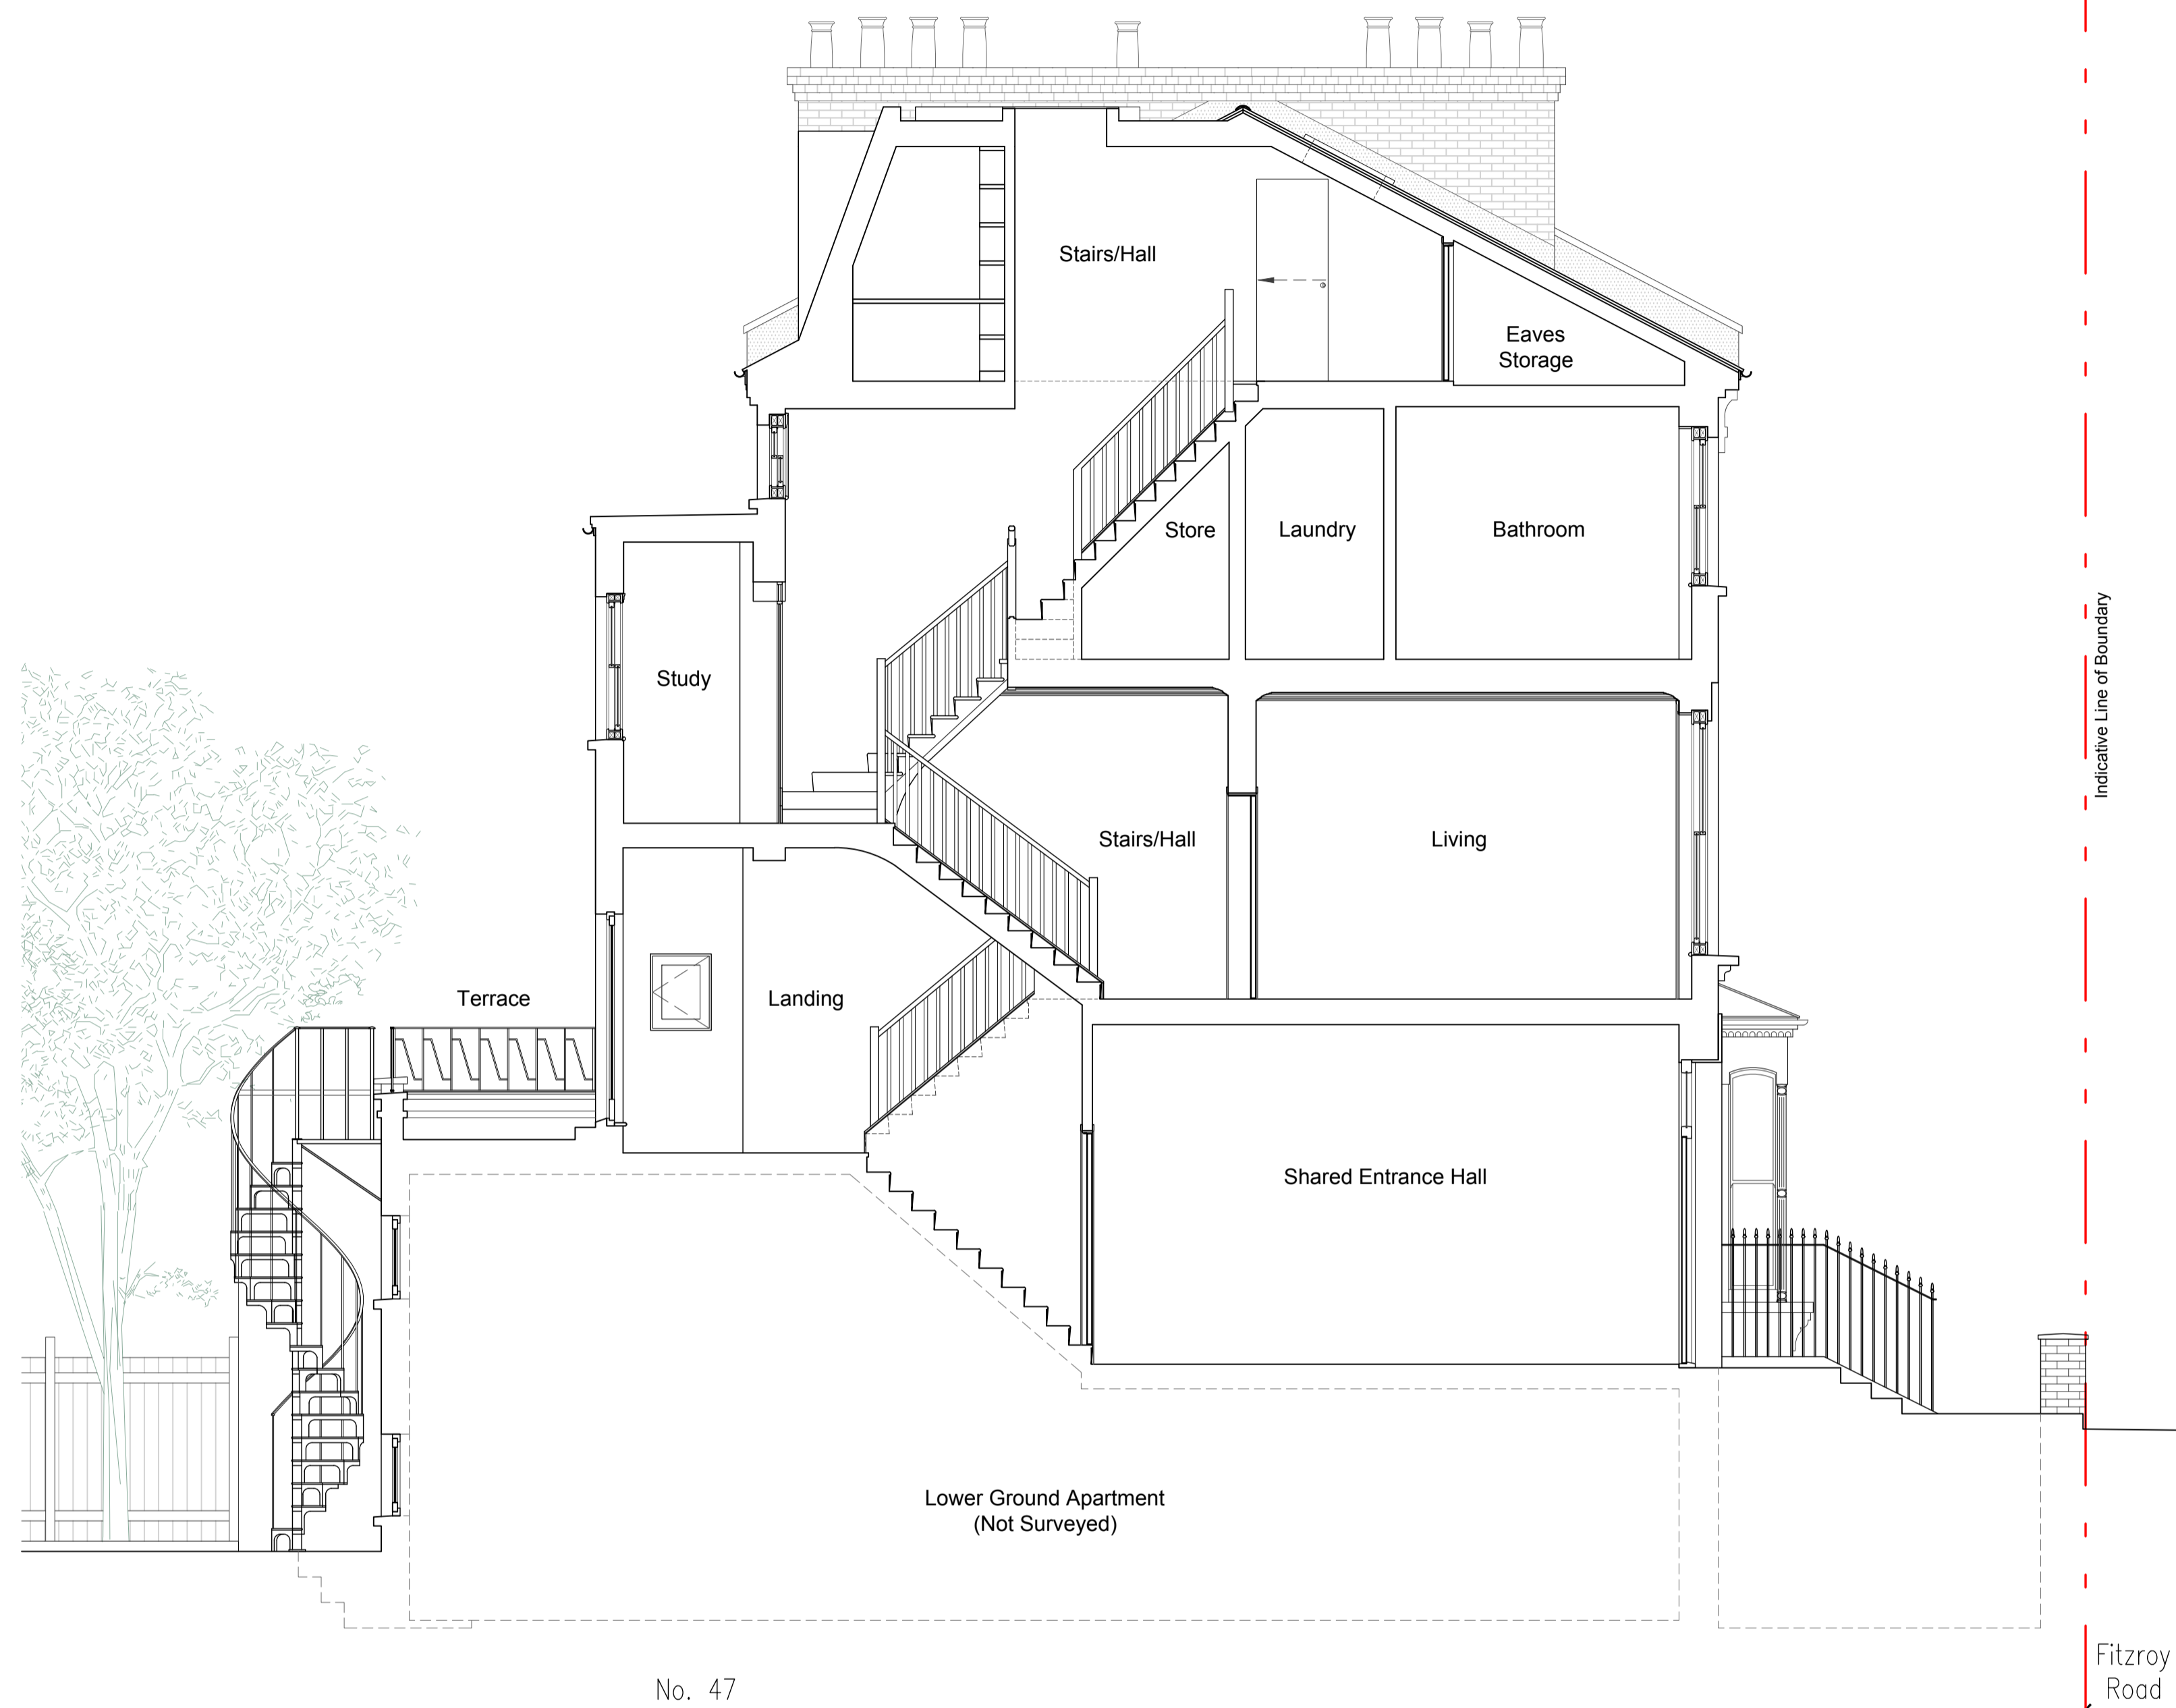


Section AA
Scale 1:100 @ A3 | 1:50 @ A1

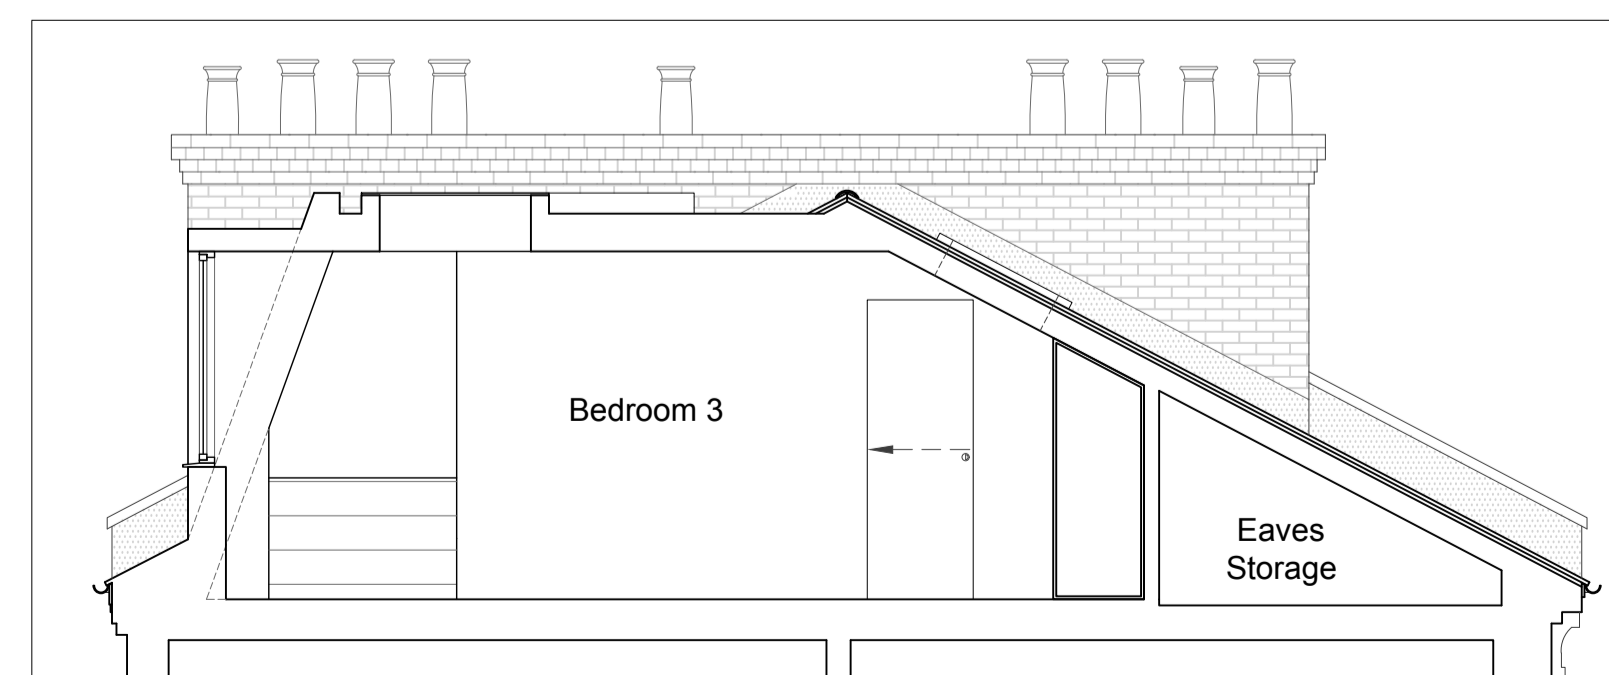

Section BB
Scale 1:100 @ A3 | 1:50 @ A1

REV	DATE	DESCRIPTION	CM	BY
A	20.05	REDUCTION IN SIZE OF PROPOSED DORMER	CM	

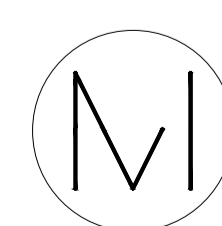

Mulhern Remonger
Design Studios

Creative Works, 7 Blackhorse Lane
London, E17 6DS
+44 (0) 79 4718 0681
info@midsignstudios.com
www.midsignstudios.com

ISSUED FOR INFORMATION
NOT FOR CONSTRUCTION

CONTRACTORS MUST VERIFY ALL DIMENSIONS ON SITE BEFORE COMMENCING WITH ANY WORK. ALL WORKS MUST COMPLY WITH BUILDING REGULATIONS. THIS DRAWING IS PROTECTED BY COPYRIGHT. ONLY SCALE FROM THIS DRAWING FOR PLANNING PURPOSES.

client: Kinga & Christian Reinecke
address: 47 Fitzroy Road NW1 8TP
project: Roof Extension
drawings: Proposed

drawn by: CM	scale: 1:100@A3 1:50@A1
checked by: NI	date: 20/05/2022
dwg no.: 2133.3/A003	rev: A