


Notes:

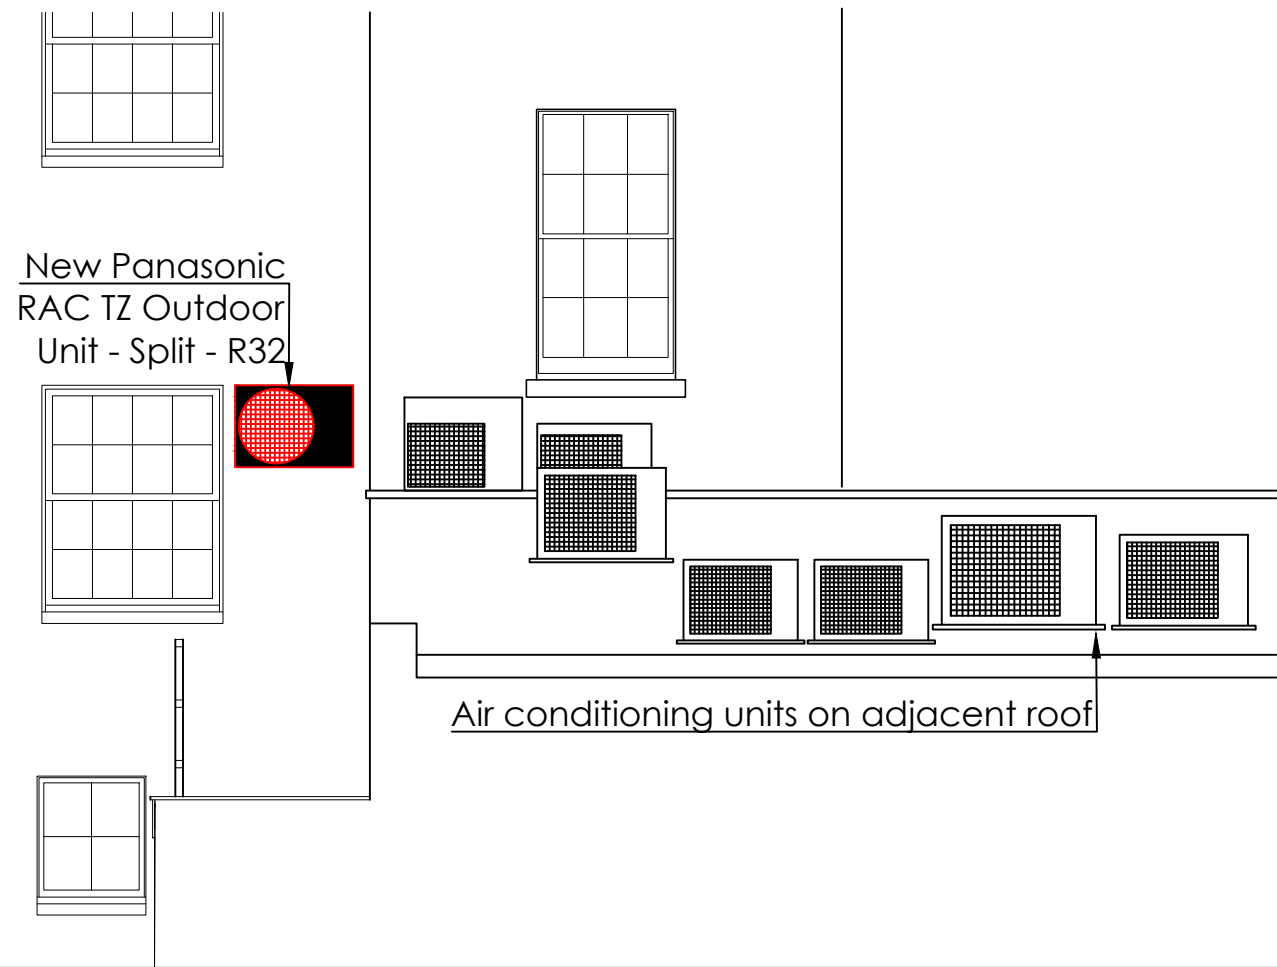


Photos of the air conditioning units



Photos of the air conditioning units

SCALE BAR 1:50

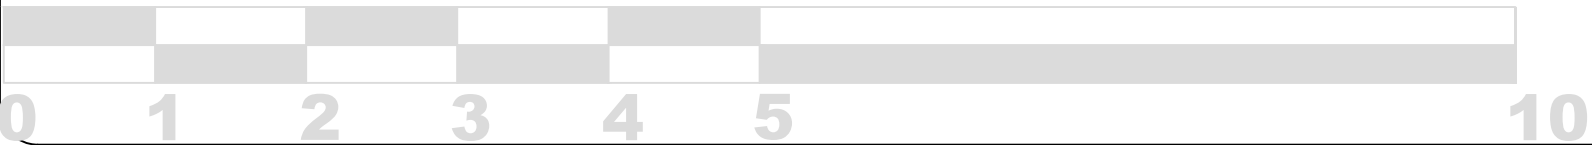

REV:	DESCRIPTION:	BY:	DATE:
STATUS: PLANNING			

TmC Planning
Unit 117 Eucal Business Centre
Craigshill Road, Livingston
EH54 5DT
0131 210 0400
www.tmcplanning.co.uk

CLIENT: Tim Carr
Flat 1B, 18 Monmouth Street
London
WC2H 9HB
DESIGNERS: TmC Planning & Property
Development Ltd

SITE: Flat 1B, 18 Monmouth Street London, WC2H 9HB			
TITLE: Rear Elevation			
SCALE AT A3: 1:50	DATE: 09/12/2021	DRAWN: WL	CHECKED: TC
DRAWING NO: 006	PROJECT NO: CART/21A	REVISION: 00	