


DO NOT SCALE FOR CONSTRUCTION PURPOSES.  
 THE CONTRACTOR IS TO CHECK AND VERIFY ALL BUILDING AND SITE DIMENSIONS, LEVELS AND SEWER INVERT LEVELS AT CONNECTION POINTS BEFORE WORK STARTS.  
 THIS DRAWING IS TO BE READ AND CHECKED IN CONJUNCTION WITH ENGINEERS AND OTHER SPECIALIST DRAWINGS.  
 THE DRAWING AND THE WORKS DEPICTED ARE THE COPYRIGHT OF PHILIP MEADOWCROFT ARCHITECTS LTD AND MAY NOT BE REPRODUCED EXCEPT BY WRITTEN PERMISSION.

SCALE BAR IN METERS  
 0 1 2m

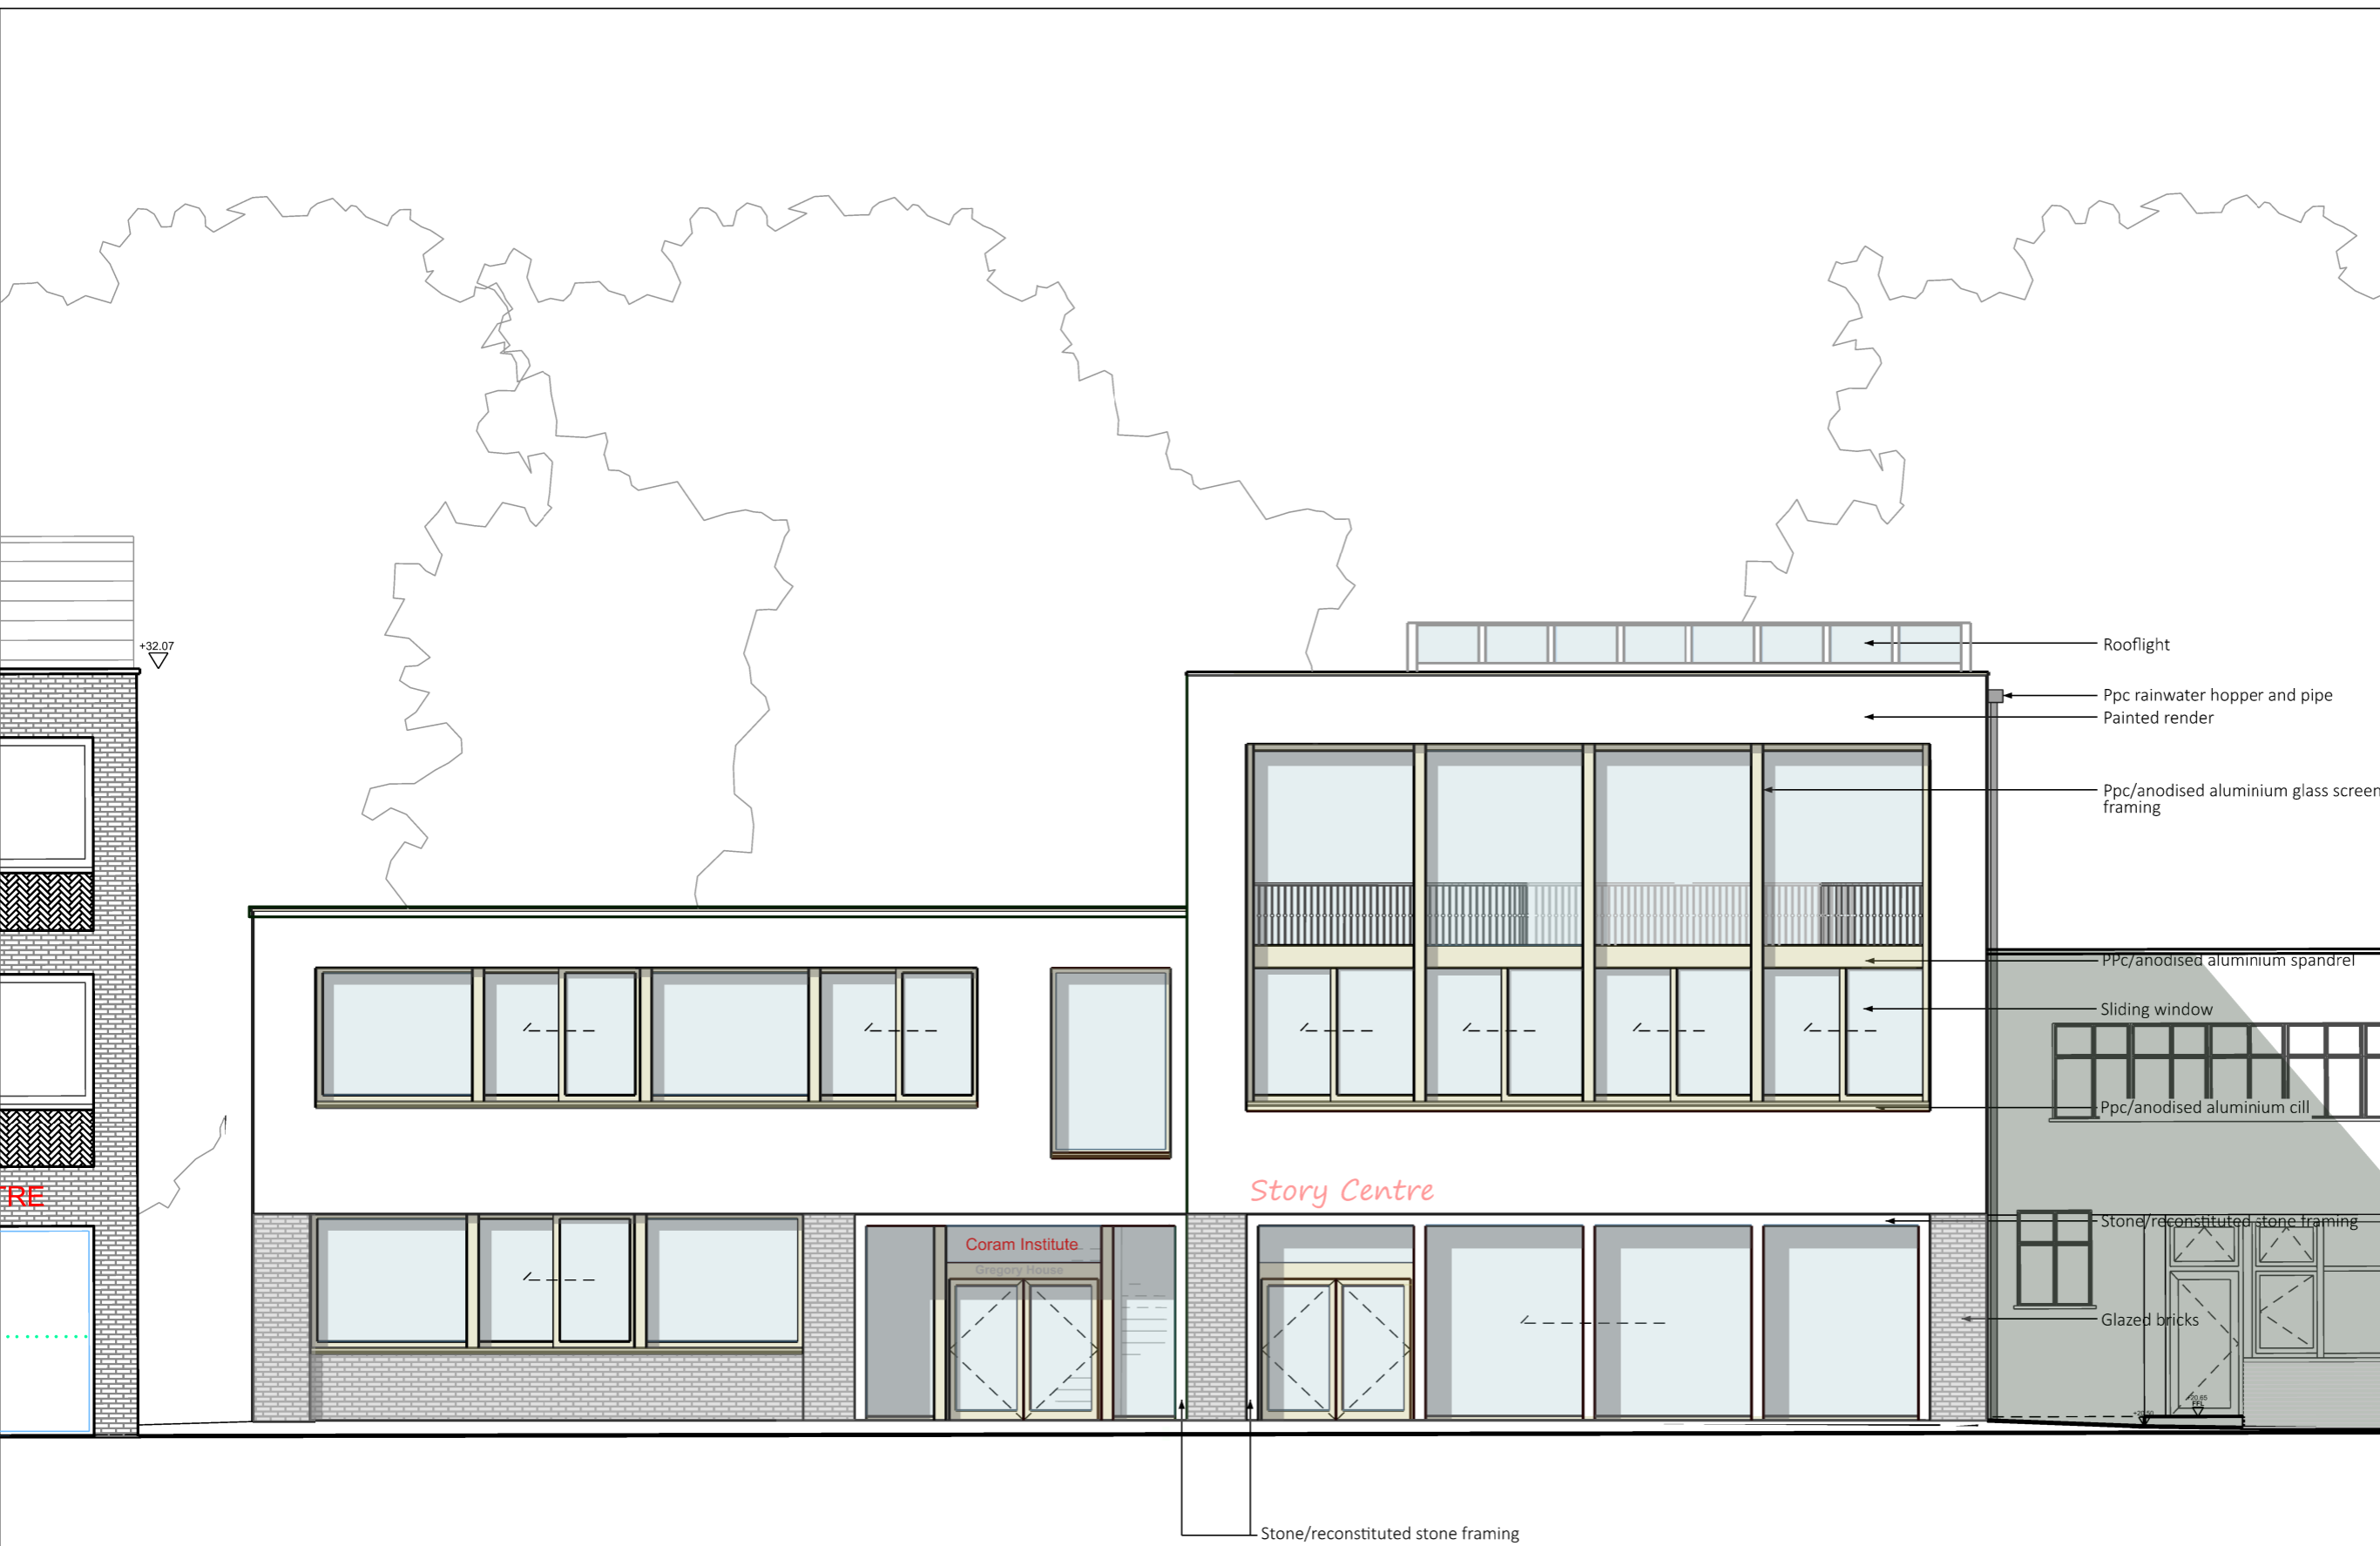

- Rooflight
- Ppc rainwater hopper and pipe
- Painted render
- Ppc/anodised aluminium glass screen framing
- Ppc/anodised aluminium spandrel
- Sliding window
- Ppc/anodised aluminium cill
- Stone/reconstituted stone framing
- Glazed bricks

REV	DATE	DESCRIPTION
A	24/06/22	Material and detail amended

**PHILIP MEADOWCROFT ARCHITECTS**  
 33 GREENWOOD PLACE  
 LONDON, NW5 1LB  
 +44 (0)207 693 8514  
 www.philipmeadowcroftarchitects.co.uk

JOB  
**CORAM GREGORY HOUSE**

DRG  
**Proposed South East Elevation**

SCALE	DATE
1:50 @ A1	07/09/2021
1:100 @ A3	
DRAWN BY	CHECKED BY
DR	PM

STATUS  
**INFORMATION**

DRG NO	REV
<b>2110-121</b>	<b>A</b>

**1** Proposed South East Elevation  
 1:200 @ A3