


DO NOT SCALE FOR CONSTRUCTION PURPOSES.

THE CONTRACTOR IS TO CHECK AND VERIFY ALL BUILDING AND SITE DIMENSIONS, LEVELS AND SEWER INVERT LEVELS AT CONNECTION POINTS BEFORE WORK STARTS.

THIS DRAWING IS TO BE READ AND CHECKED IN CONJUNCTION WITH ENGINEERS AND OTHER SPECIALIST DRAWINGS.

THE DRAWING AND THE WORKS DEPICTED ARE THE COPYRIGHT OF PHILIP MEADOWCROFT ARCHITECTS LTD AND MAY NOT BE REPRODUCED EXCEPT BY WRITTEN PERMISSION.

SCALE BAR IN METERS  
0 1 2m

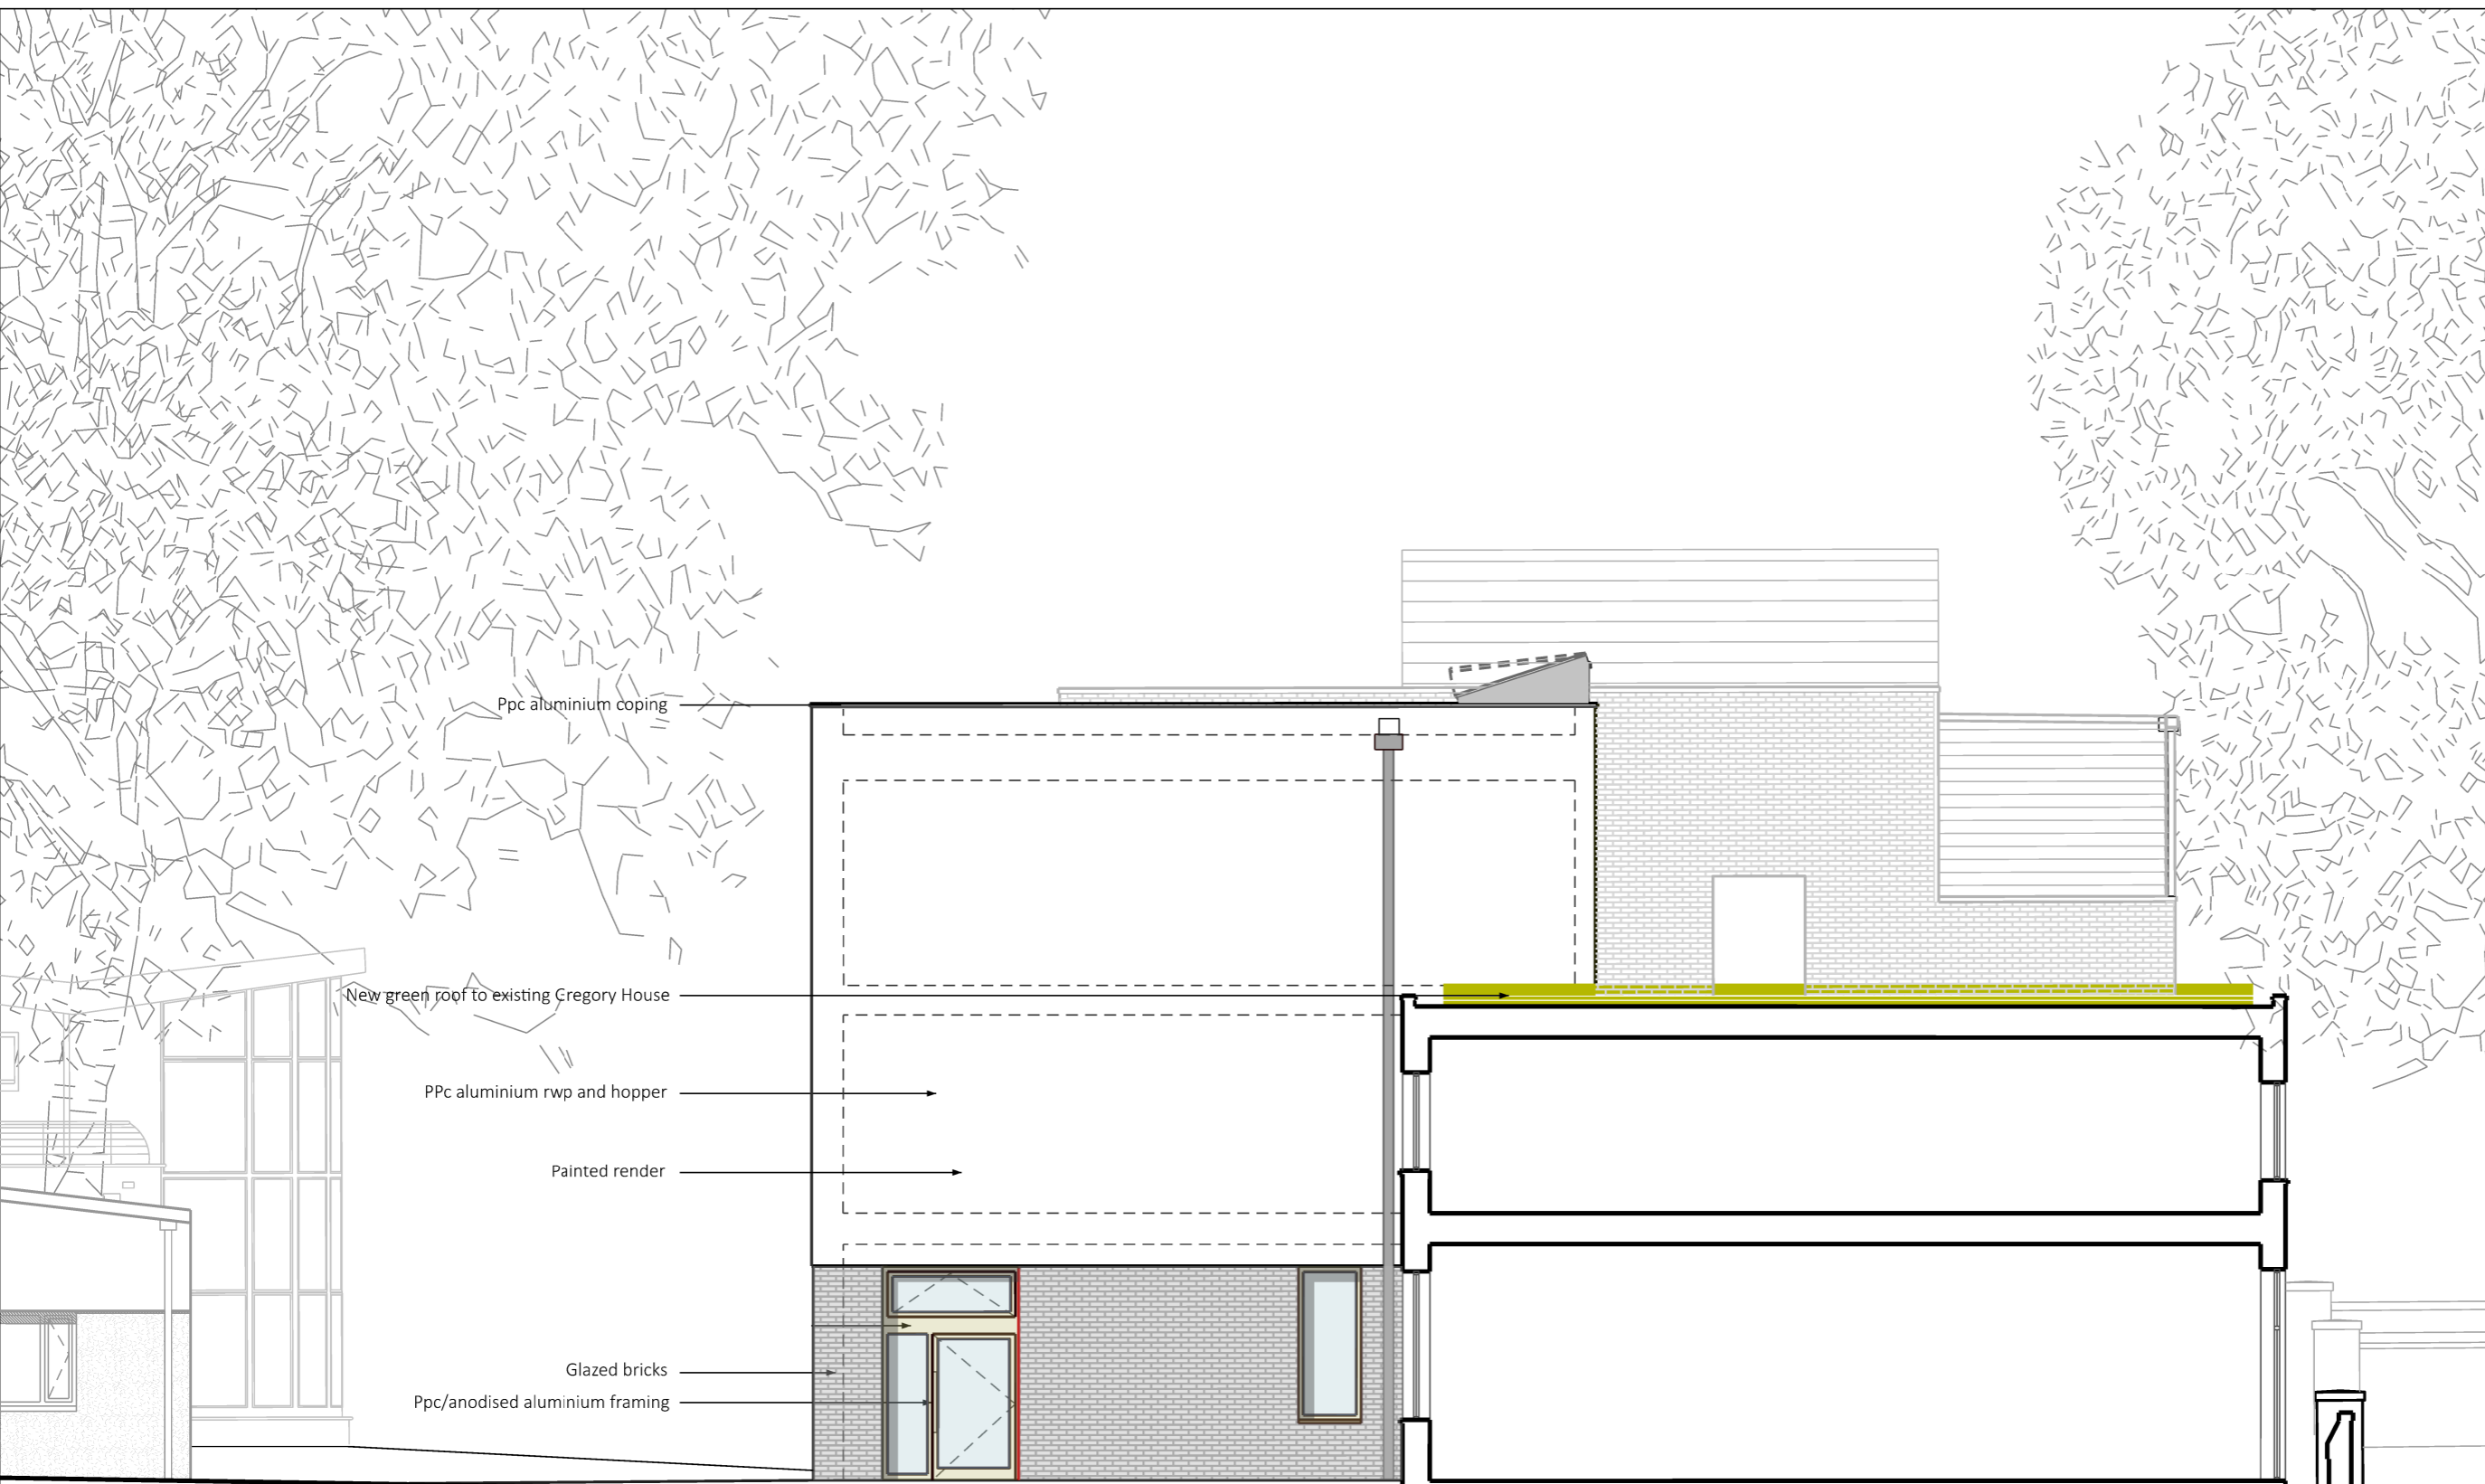

NEW EXTENSION

EXISTING GREGORY HOUSE

**1** Proposed North East Elevation  
1:100 @ A3

REV	DATE	DESCRIPTION
A	24/06/22	Materials and detail amended

**PHILIP MEADOWCROFT ARCHITECTS**  
33 GREENWOOD PLACE  
LONDON, NW5 1LB  
+44 (0)207 693 8514  
www.philipmeadowcroftarchitects.co.uk

JOB  
CORAM GREGORY HOUSE

DRG  
Proposed North East Elevation

SCALE	DATE
1:50 @ A1	07/09/2021
1:100 @ A3	
DRAWN BY	CHECKED BY
PM	PM

STATUS  
INFORMATION

DRG NO	REV
2110-122	A