

▽ APPROX. +20.0m OUTLINE OF APPROVED MIDDLESEX HOSPITAL ANNEX BEHIND SITE

◁ OUTLINE OF BT TOWER IN DISTANCE

▽ +13.74m OUTLINE OF EXISTING MIDDLESEX ANNEX BEHIND SITE

▽ +7.51m OUTLINE OF EXISTING DAY HOSPITAL

▽ APPROX. +22.5m OUTLINE OF ASTOR COLLEGE BEHIND SITE

+14.51

+14.64



+11.58

+8.10

+4.74m

+0.15m

01: PROPOSED SECTION AA
SCALE 1:50

 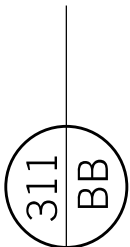

B	30.05.22	MANSARD UPDATE	AT
A	01.07.20	HEIGHT OF ROOF LOWERED, MANSARD WINDOWS REDUCED IN HEIGHT AND SOUTH ELEVATION MANSARD SET BACK	AT
REV.	DATE	REASON FOR ISSUE	CHK. BY

NOTE:
- USE FIGURED DIMENSIONS ONLY.
- ALL DIMENSIONS TO BE CHECKED ON-SITE.
- ANY DISCREPANCIES BETWEEN CONSULTANT DRAWINGS TO BE REPORTED TO THE ARCHITECT BEFORE ANY WORK COMMENCES.
- MATTHEW SPRINGETT ASSOCIATES ©

MSA
MATTHEW SPRINGETT ASSOCIATES LIMITED.
MAKE SPACE STUDIOS,
NEWNHAM TERRACE,
LONDON SE1 7DR
T+44 20 7692 5950
WWW.MSALIMITED.COM

CLIENT
CHALFORDS LIMITED

PROJECT
13 TOTTENHAM MEWS,
LONDON W1T 4AQ

TITLE
PROPOSED SECTION AA

DATE	JOB NO.	DRAWN BY	PURPOSE
09.01.20	183	AT	P
SCALE @ A1	NUMBER	REV.	
1:50	183-310	B	