


▽ APPROX. +19.48m OUTLINE OF MIDDLESEX HOUSE BEHIND SITE

+15.15m 11-12 TOTTENHAM MEWS ▽

+14.64m 13 TOTTENHAM MEWS ▽

APPROX. +20.0m OUTLINE OF APPROVED MIDDLESEX HOSPITAL ANNEX ▽

+13.74m OUTLINE OF EXISTING MIDDLESEX ANNEX BEHIND SITE ▽

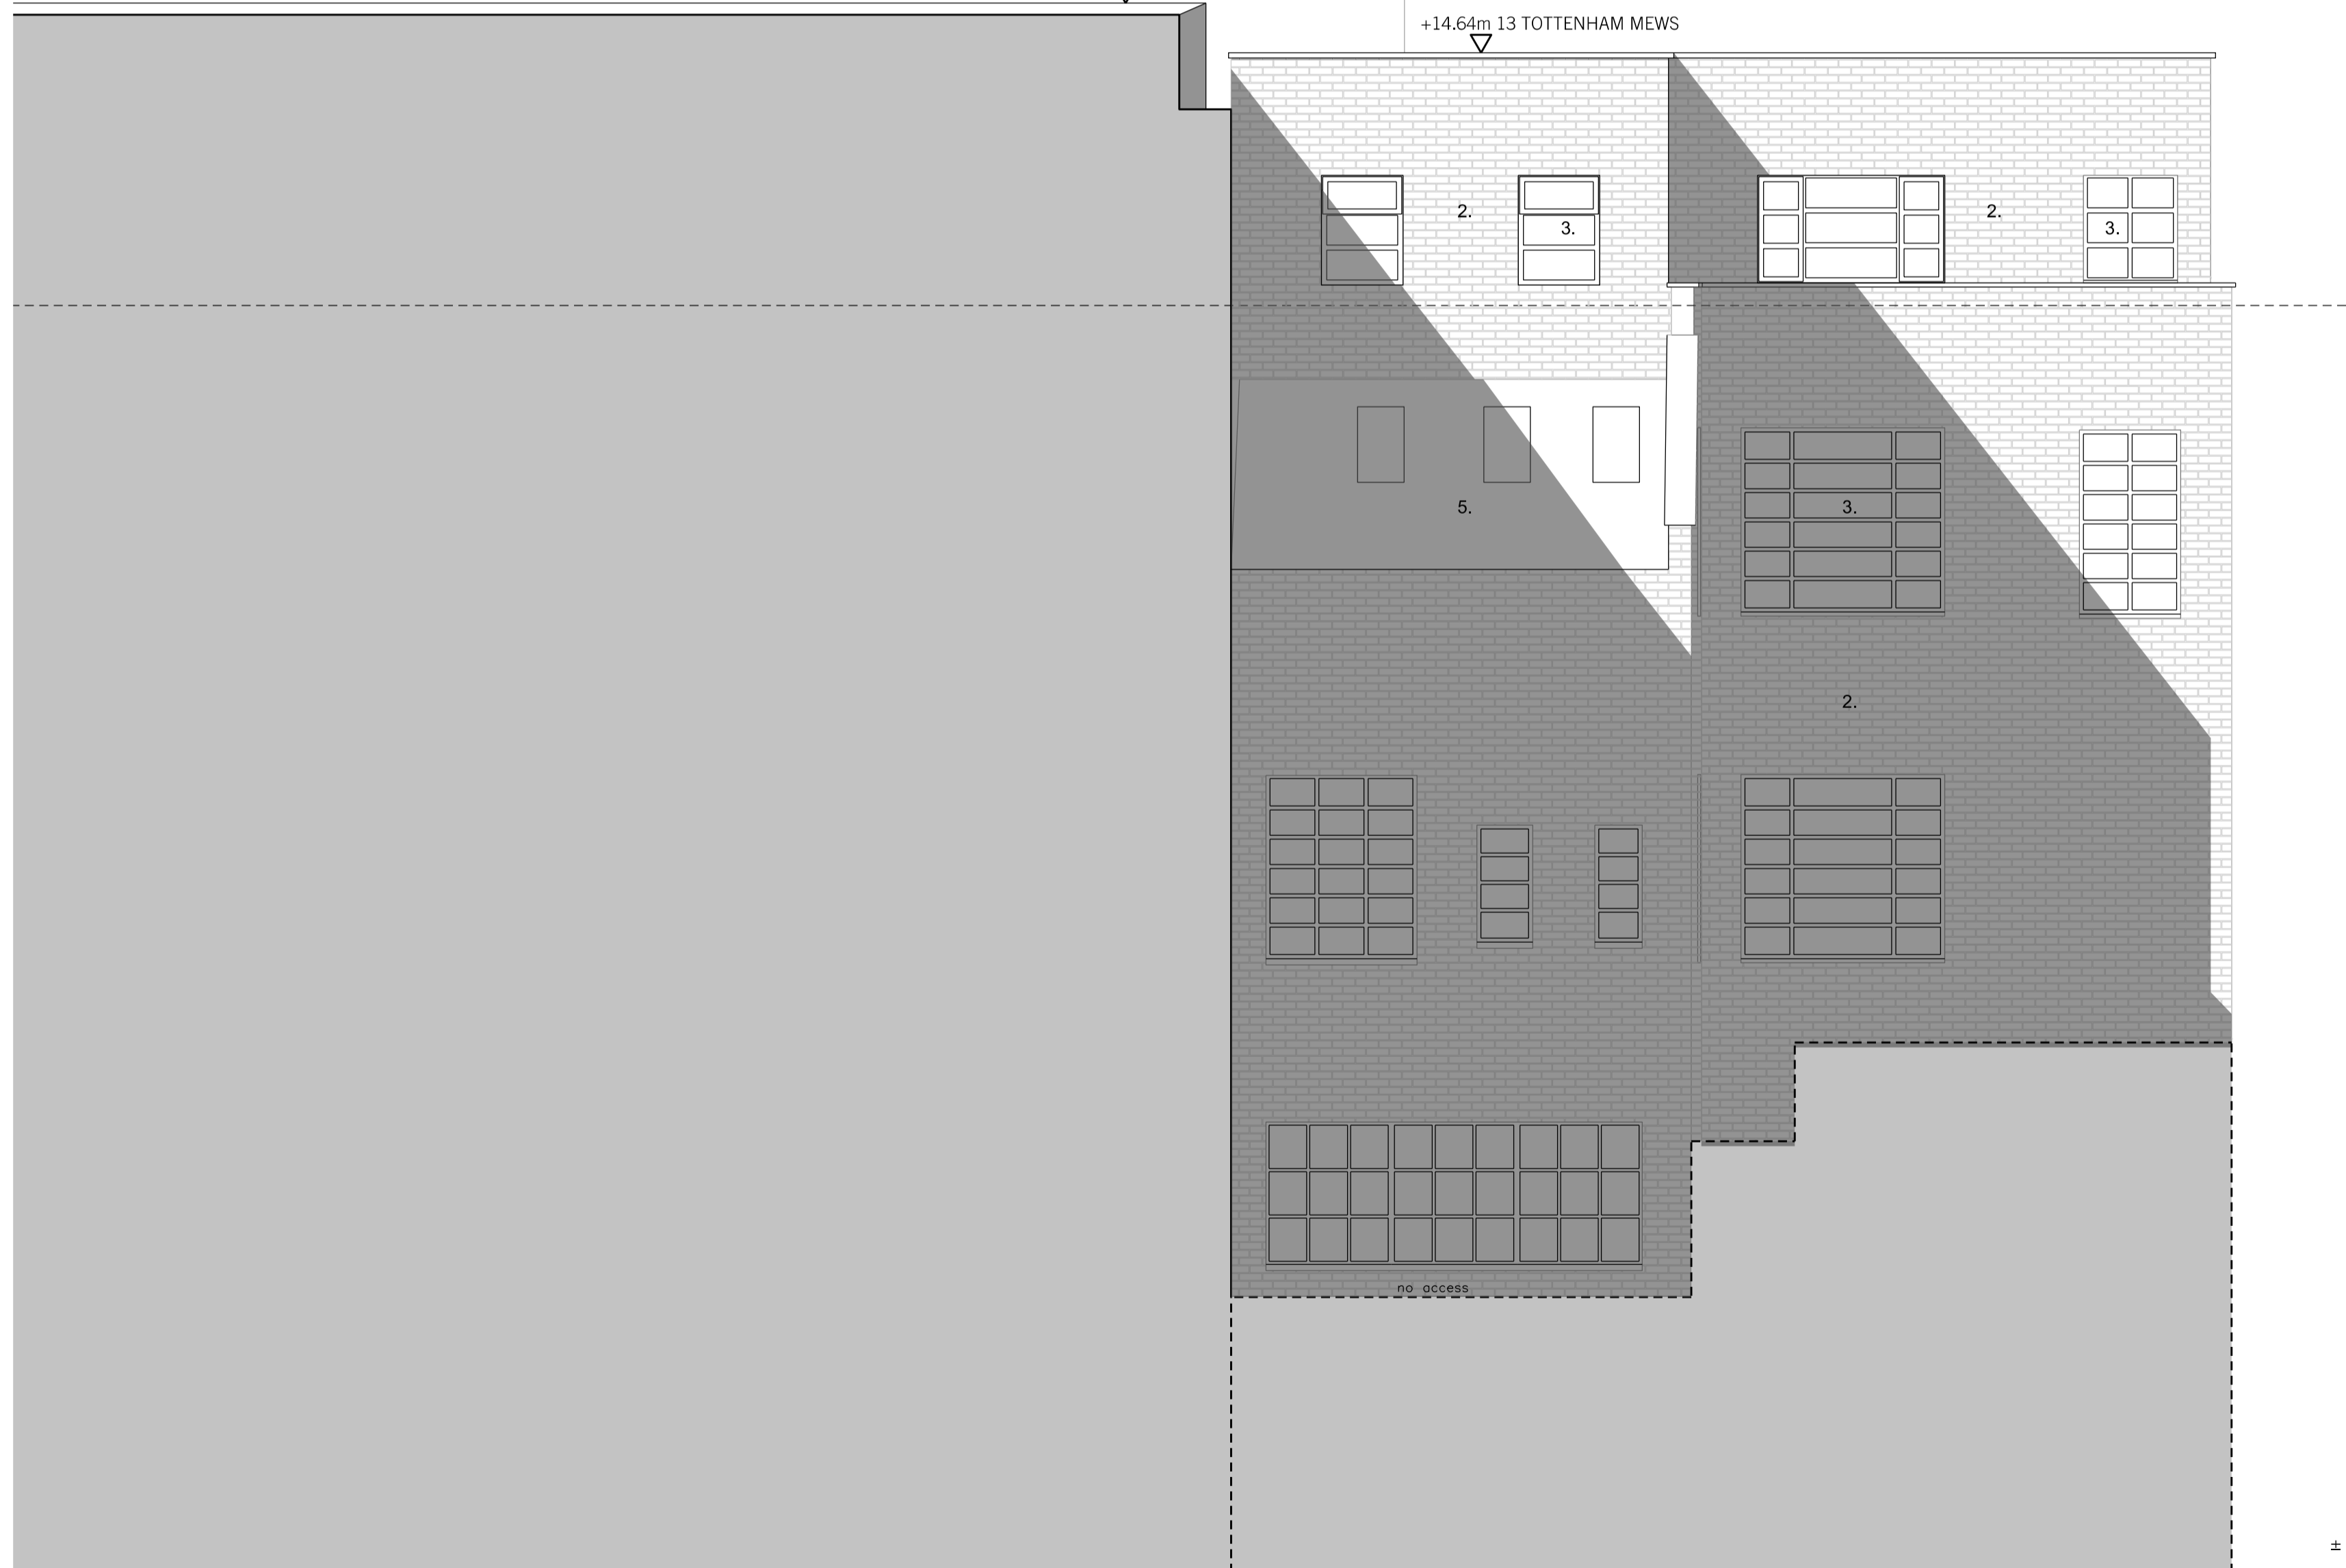

01: PROPOSED EAST ELEVATION
SCALE 1:50



- MATERIALS KEY**
1. CONCRETE
 2. BRICK
 3. PAINTED METAL WINDOWS
 4. RENDER
 5. FELT FLAT ROOF
 6. TRADITIONAL SLATE WITH LEAD FLASHING
 7. LEAD DORMER

B	30.05.22	MANSARD UPDATE	AT
A	01.07.20	HEIGHT OF ROOF LOWERED, MANSARD WINDOWS REDUCED IN HEIGHT AND SOUTH ELEVATION MANSARD SET BACK	AT

REV.	DATE	REASON FOR ISSUE	CHK. BY
------	------	------------------	---------

NOTE:
 - USE FIGURED DIMENSIONS ONLY.
 - ALL DIMENSIONS TO BE CHECKED ON-SITE.
 - ANY DISCREPANCIES BETWEEN CONSULTANT DRAWINGS TO BE REPORTED TO THE ARCHITECT BEFORE ANY WORK COMMENCES.
 - MATTHEW SPRINGETT ASSOCIATES ©

MSA
 MATTHEW SPRINGETT ASSOCIATES LIMITED.
 MAKE SPACE STUDIOS,
 NEWNHAM TERRACE,
 LONDON SE1 7DR
 T+44 20 7692 5950
 WWW.MSALIMITED.COM

CLIENT
CHALFORDS LIMITED

PROJECT
**13 TOTTENHAM MEWS,
 LONDON W1T 4AQ**

TITLE
**PROPOSED EAST
 ELEVATION**

DATE	JOB NO.	DRAWN BY	PURPOSE
09.01.20	183	AT	P
SCALE @ A1	NUMBER	REV.	
1:50	183-413	B	