

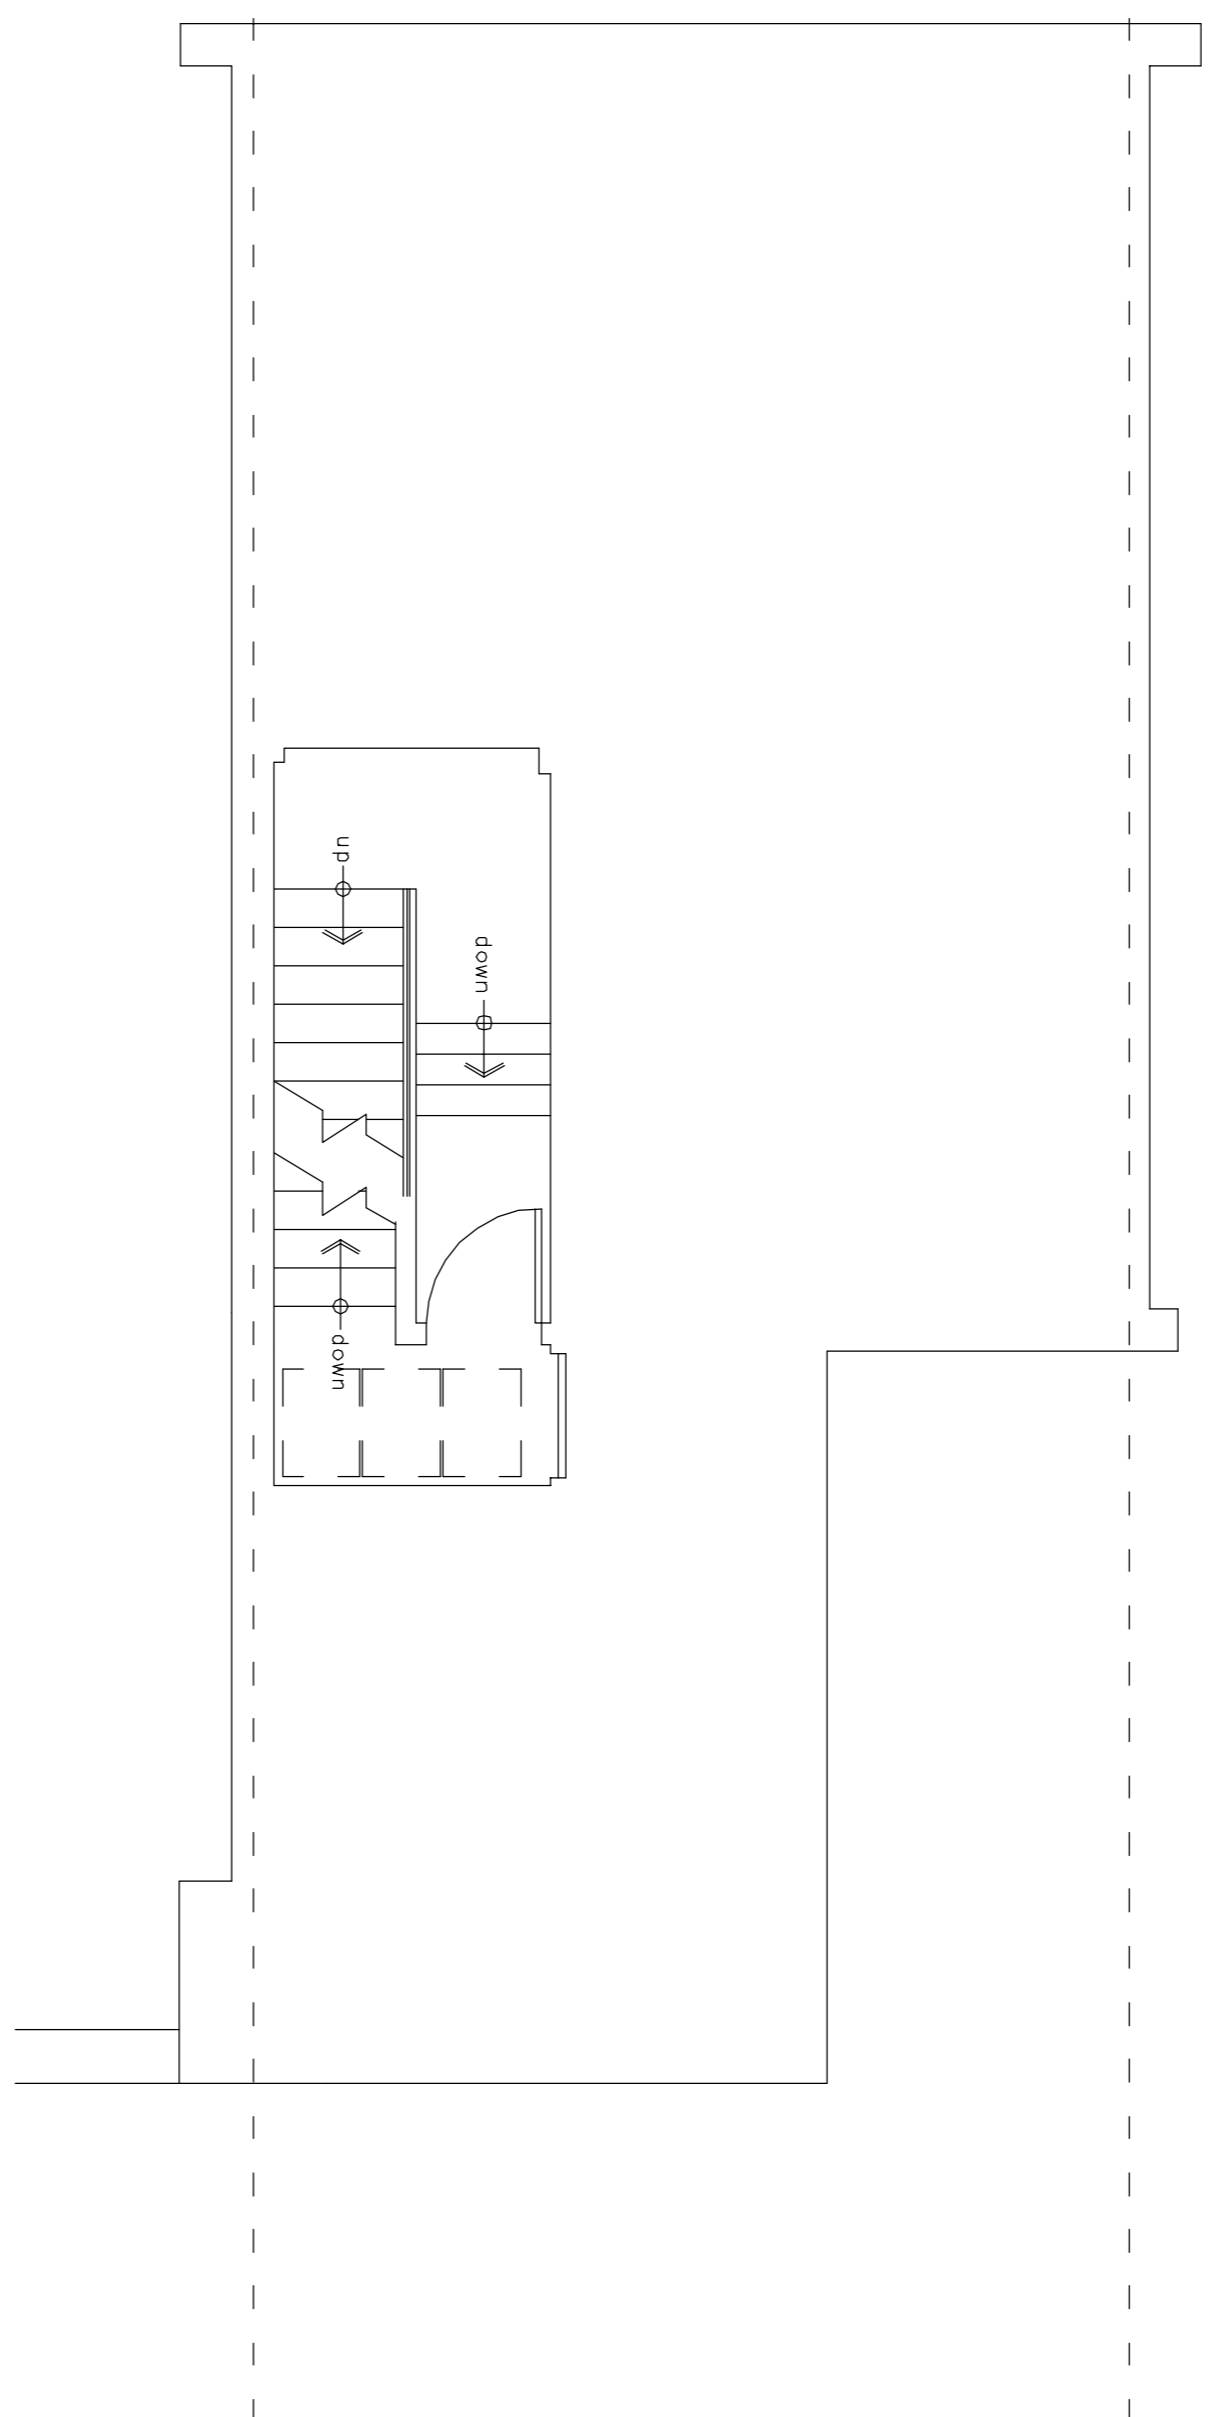


**Existing First Floor Plan**  
 (1:50 @ A1)

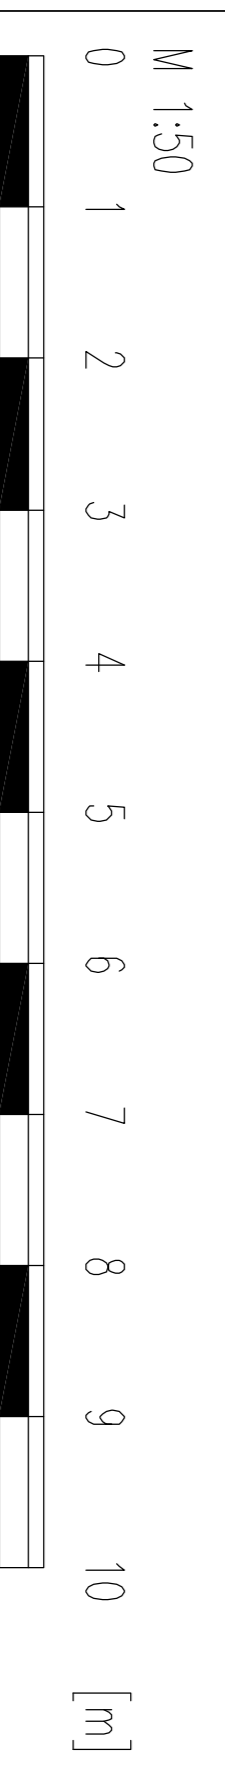

**Existing Ground Floor Plan**  
 (1:50 @ A1)

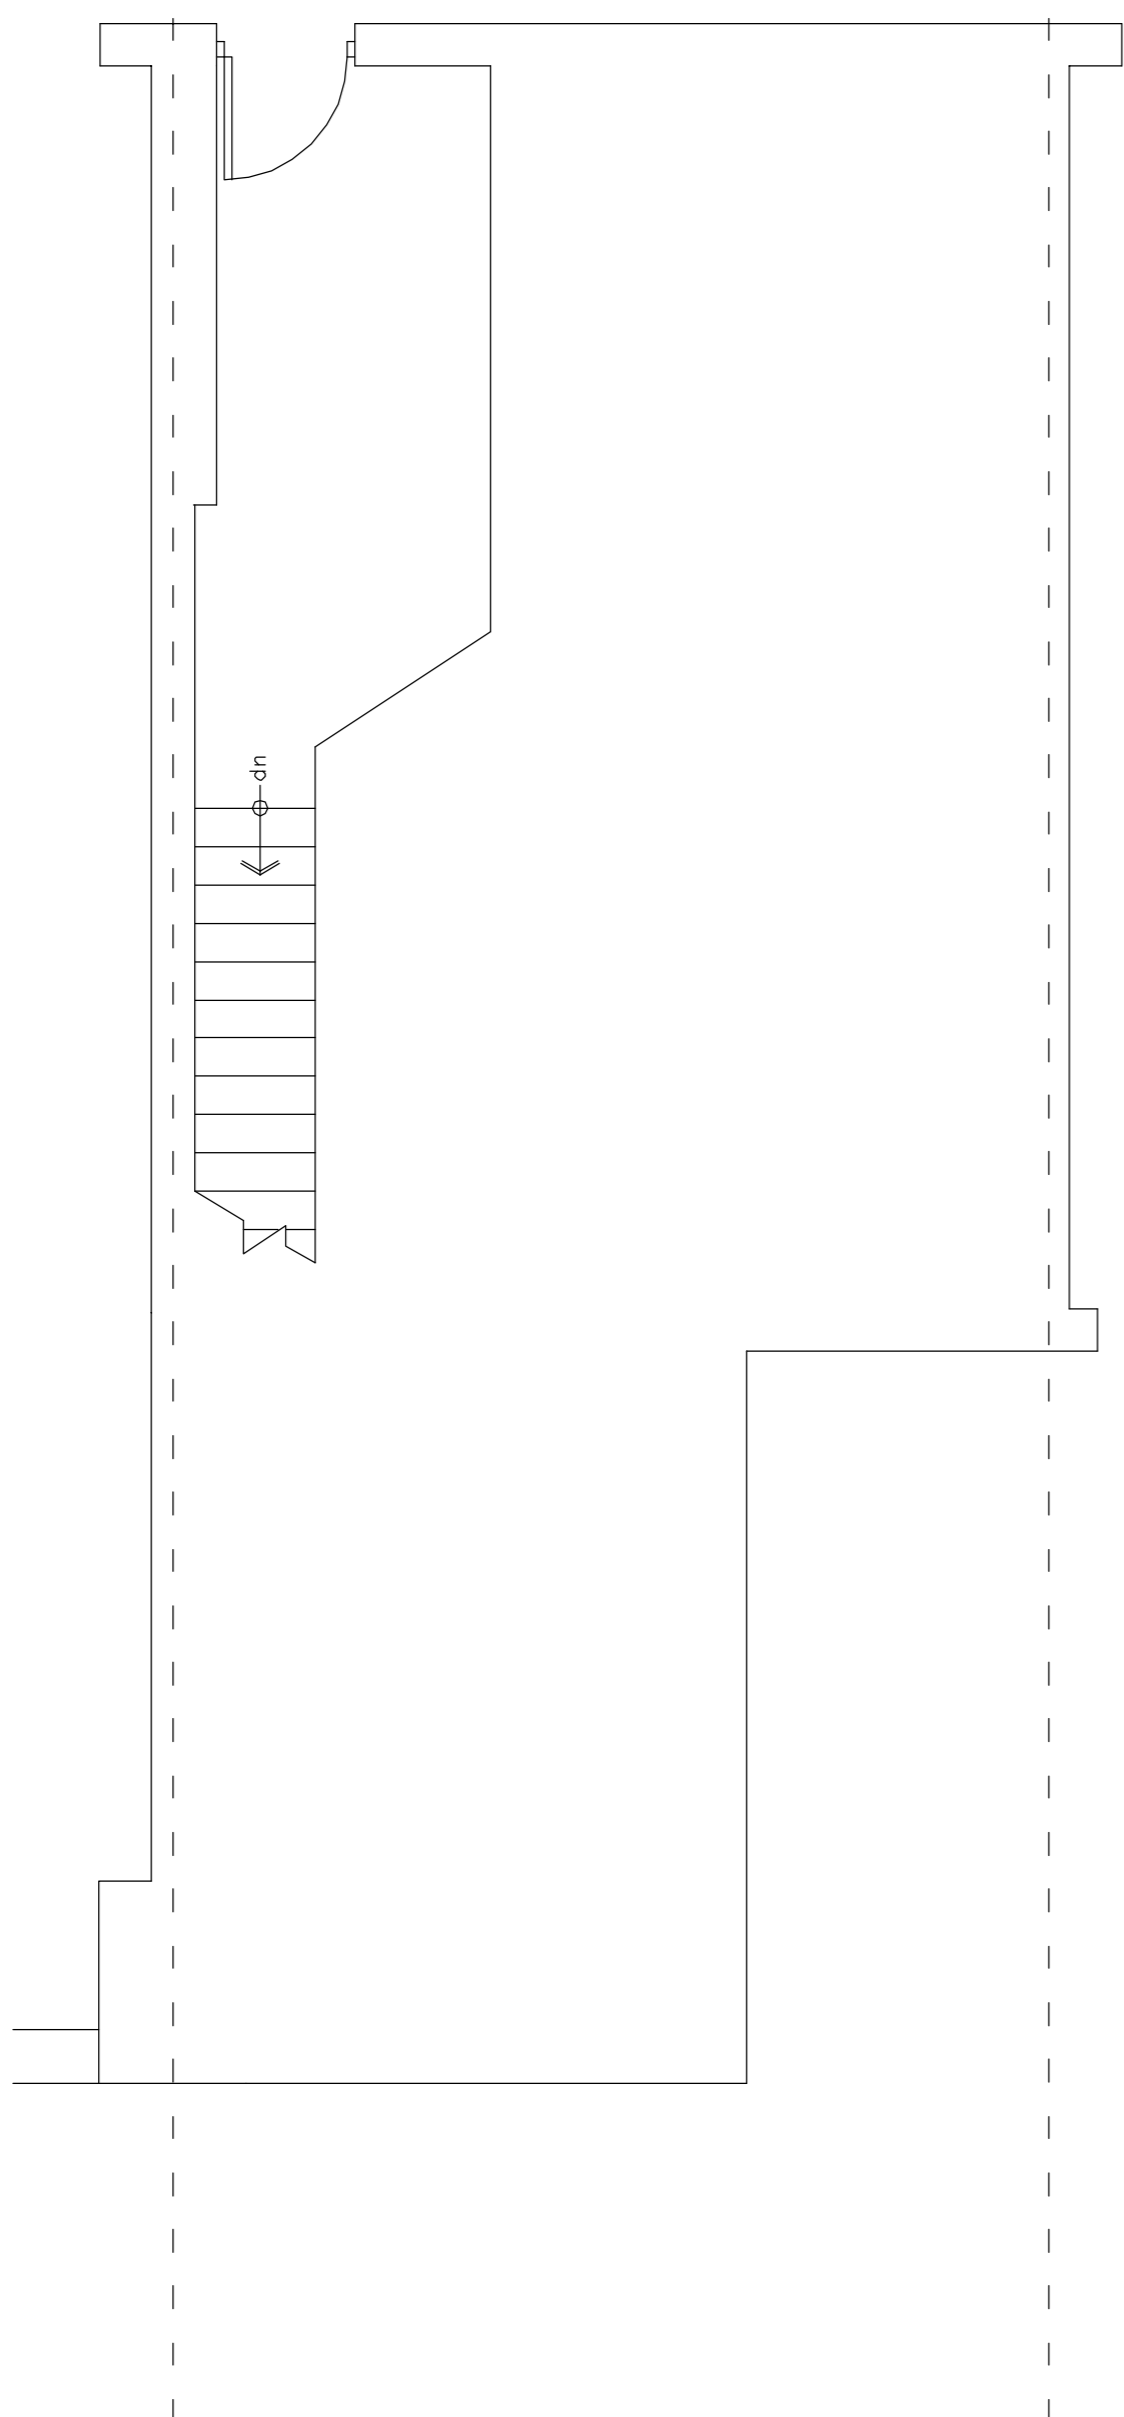

**Location Plan**  
 (1:1250 @ A1)

Rev.	Date	Revisions

NOTES

All dimensions must be checked on site.

Agrarian Ltd, hereby that the shown dimensions are correct. The contractor shall check all dimensions on the drawings against those on site. Agrarian Ltd, will not be responsible for any errors or omissions in the drawings after the completion of the drawings.

Scale: 1:100, 1:200, 1:1250, 1:50 @ A1

Date: Feb. 2016 Drawn By:

Dwg. No. AG14091 - 100 Rev.

**Head Office**  
 100, 101, 102,1000

- Architectural & Engineering Design
- Project Management
- Surveying
- Turnkey Packages

Client:  
**Ms S Selby**  
 Care of Agent

Job Title:  
**Convert Flat Roof to A Roof Terrace @ Top Floor Flat 77 Iverson Road NW6 2QY**

Drawing Title:  
**Existing Elevations, Floor & Location Plans**

Date:	Feb. 2016	Drawn By:	
Dwg. No.:	AG14091 - 100	Rev.:	