

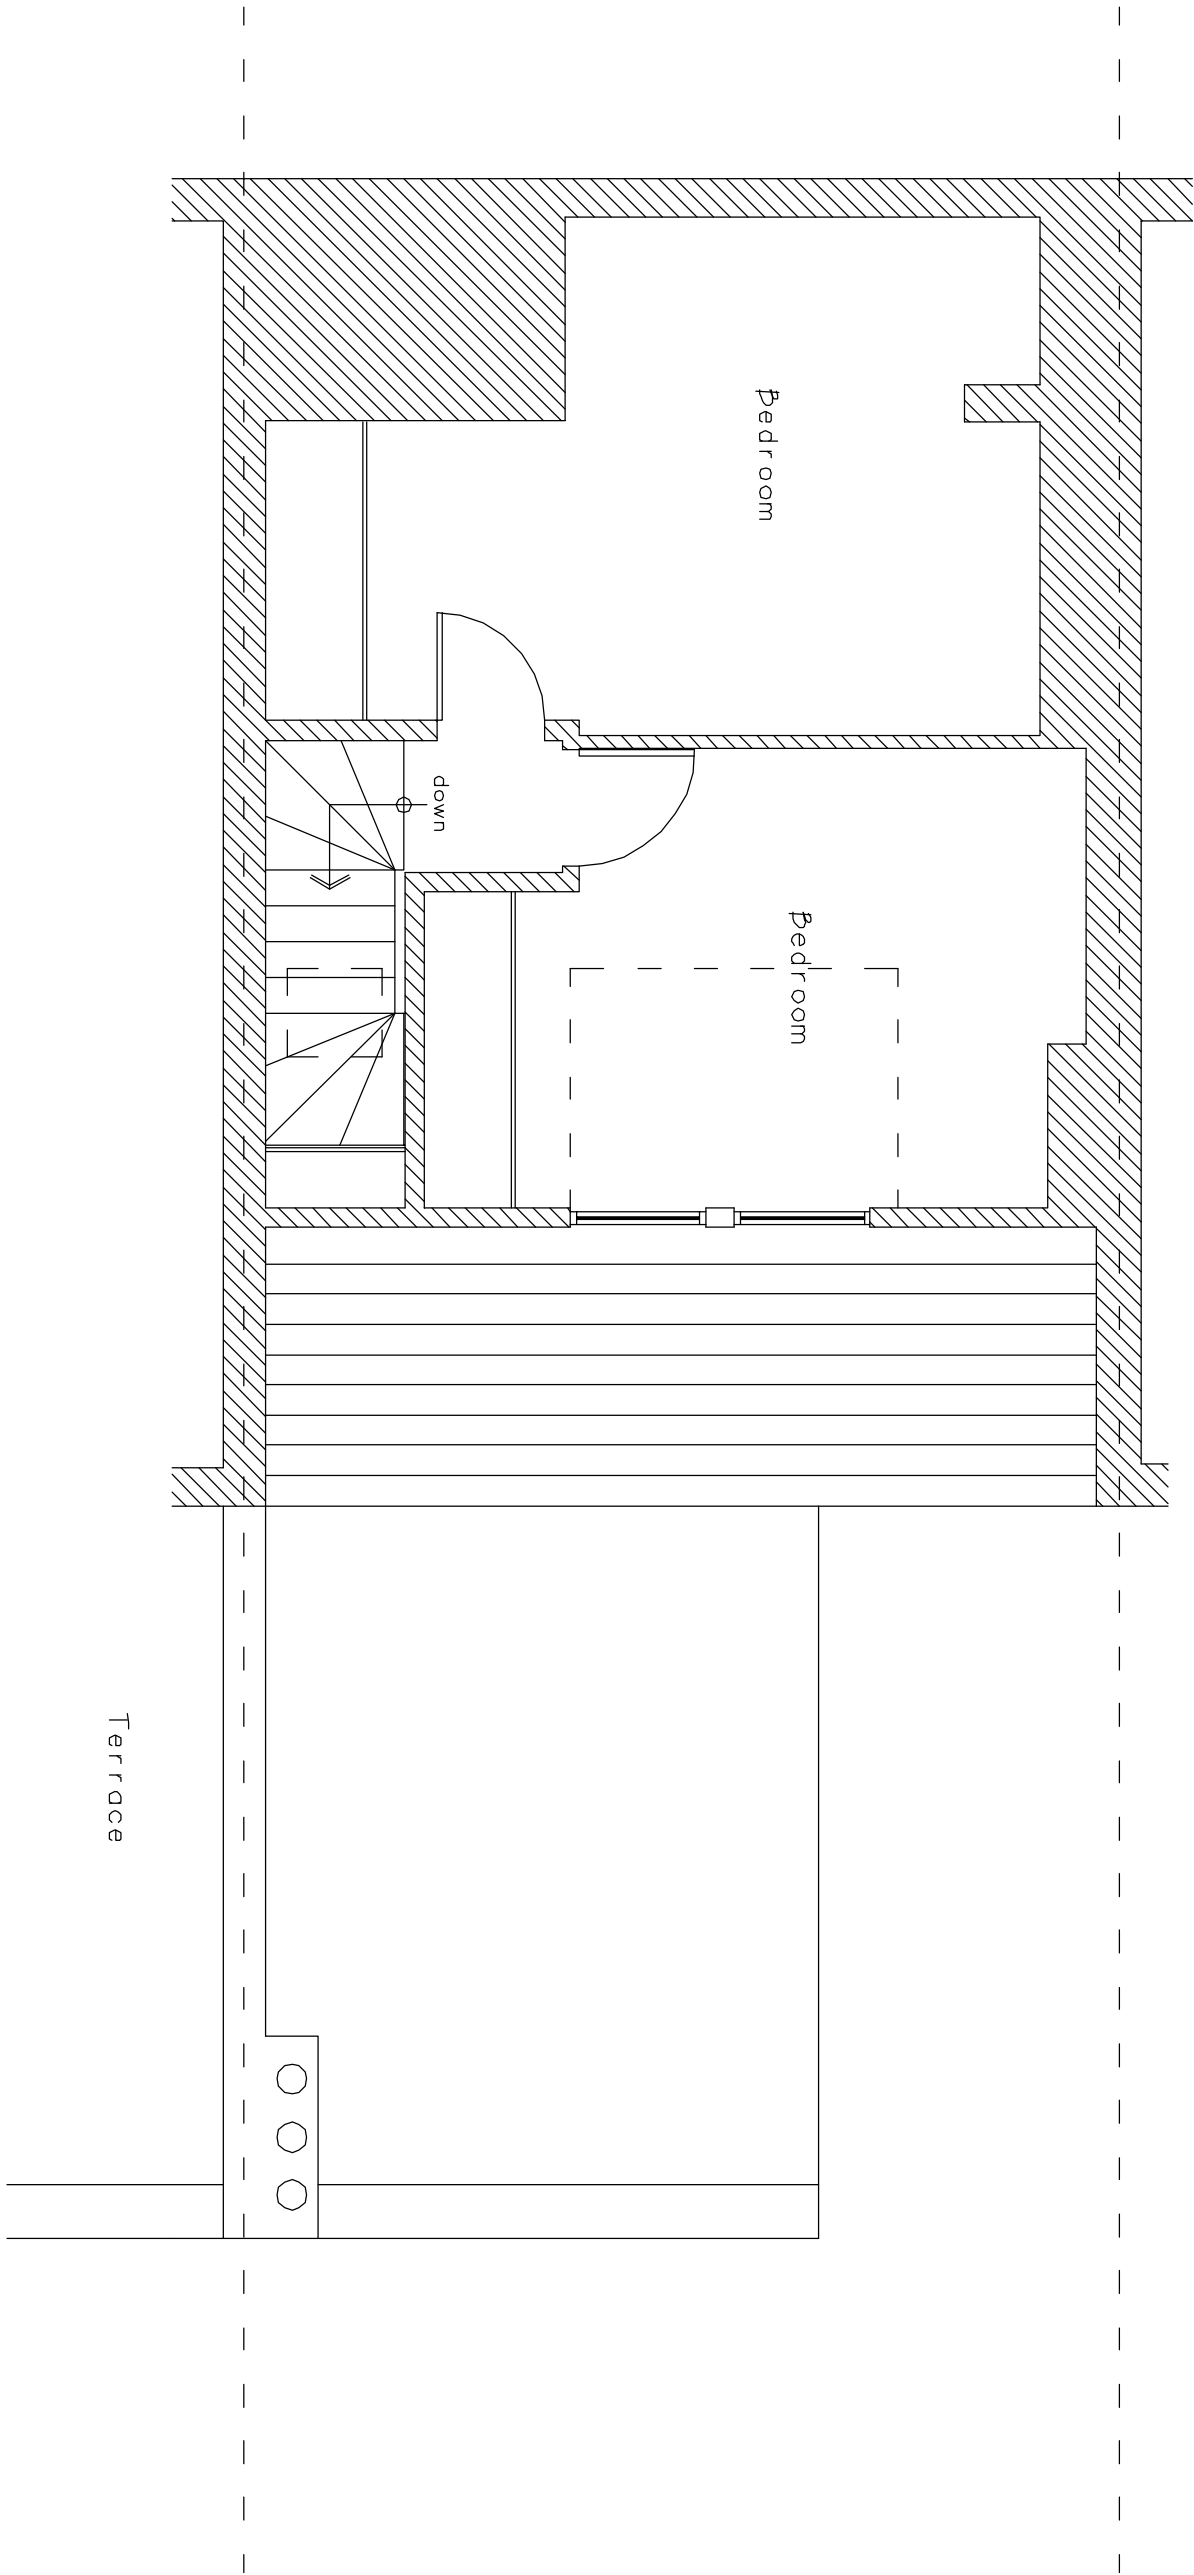


Existing Third Floor Plan
(1:50 @ A1)

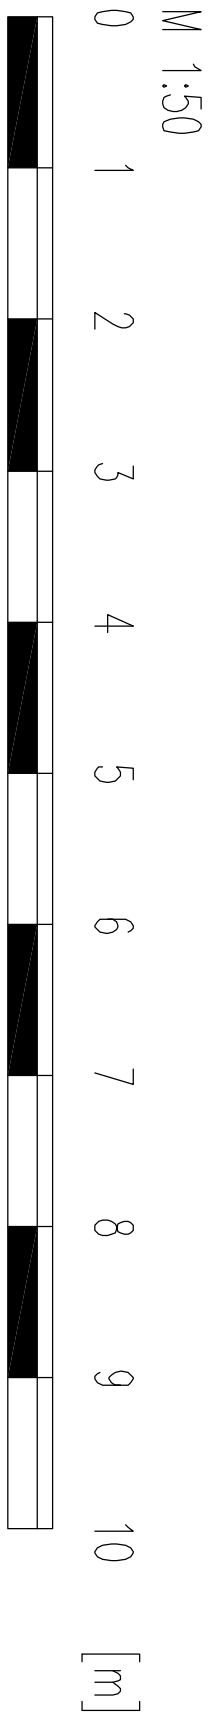

Existing Second Floor Plan
(1:50 @ A1)

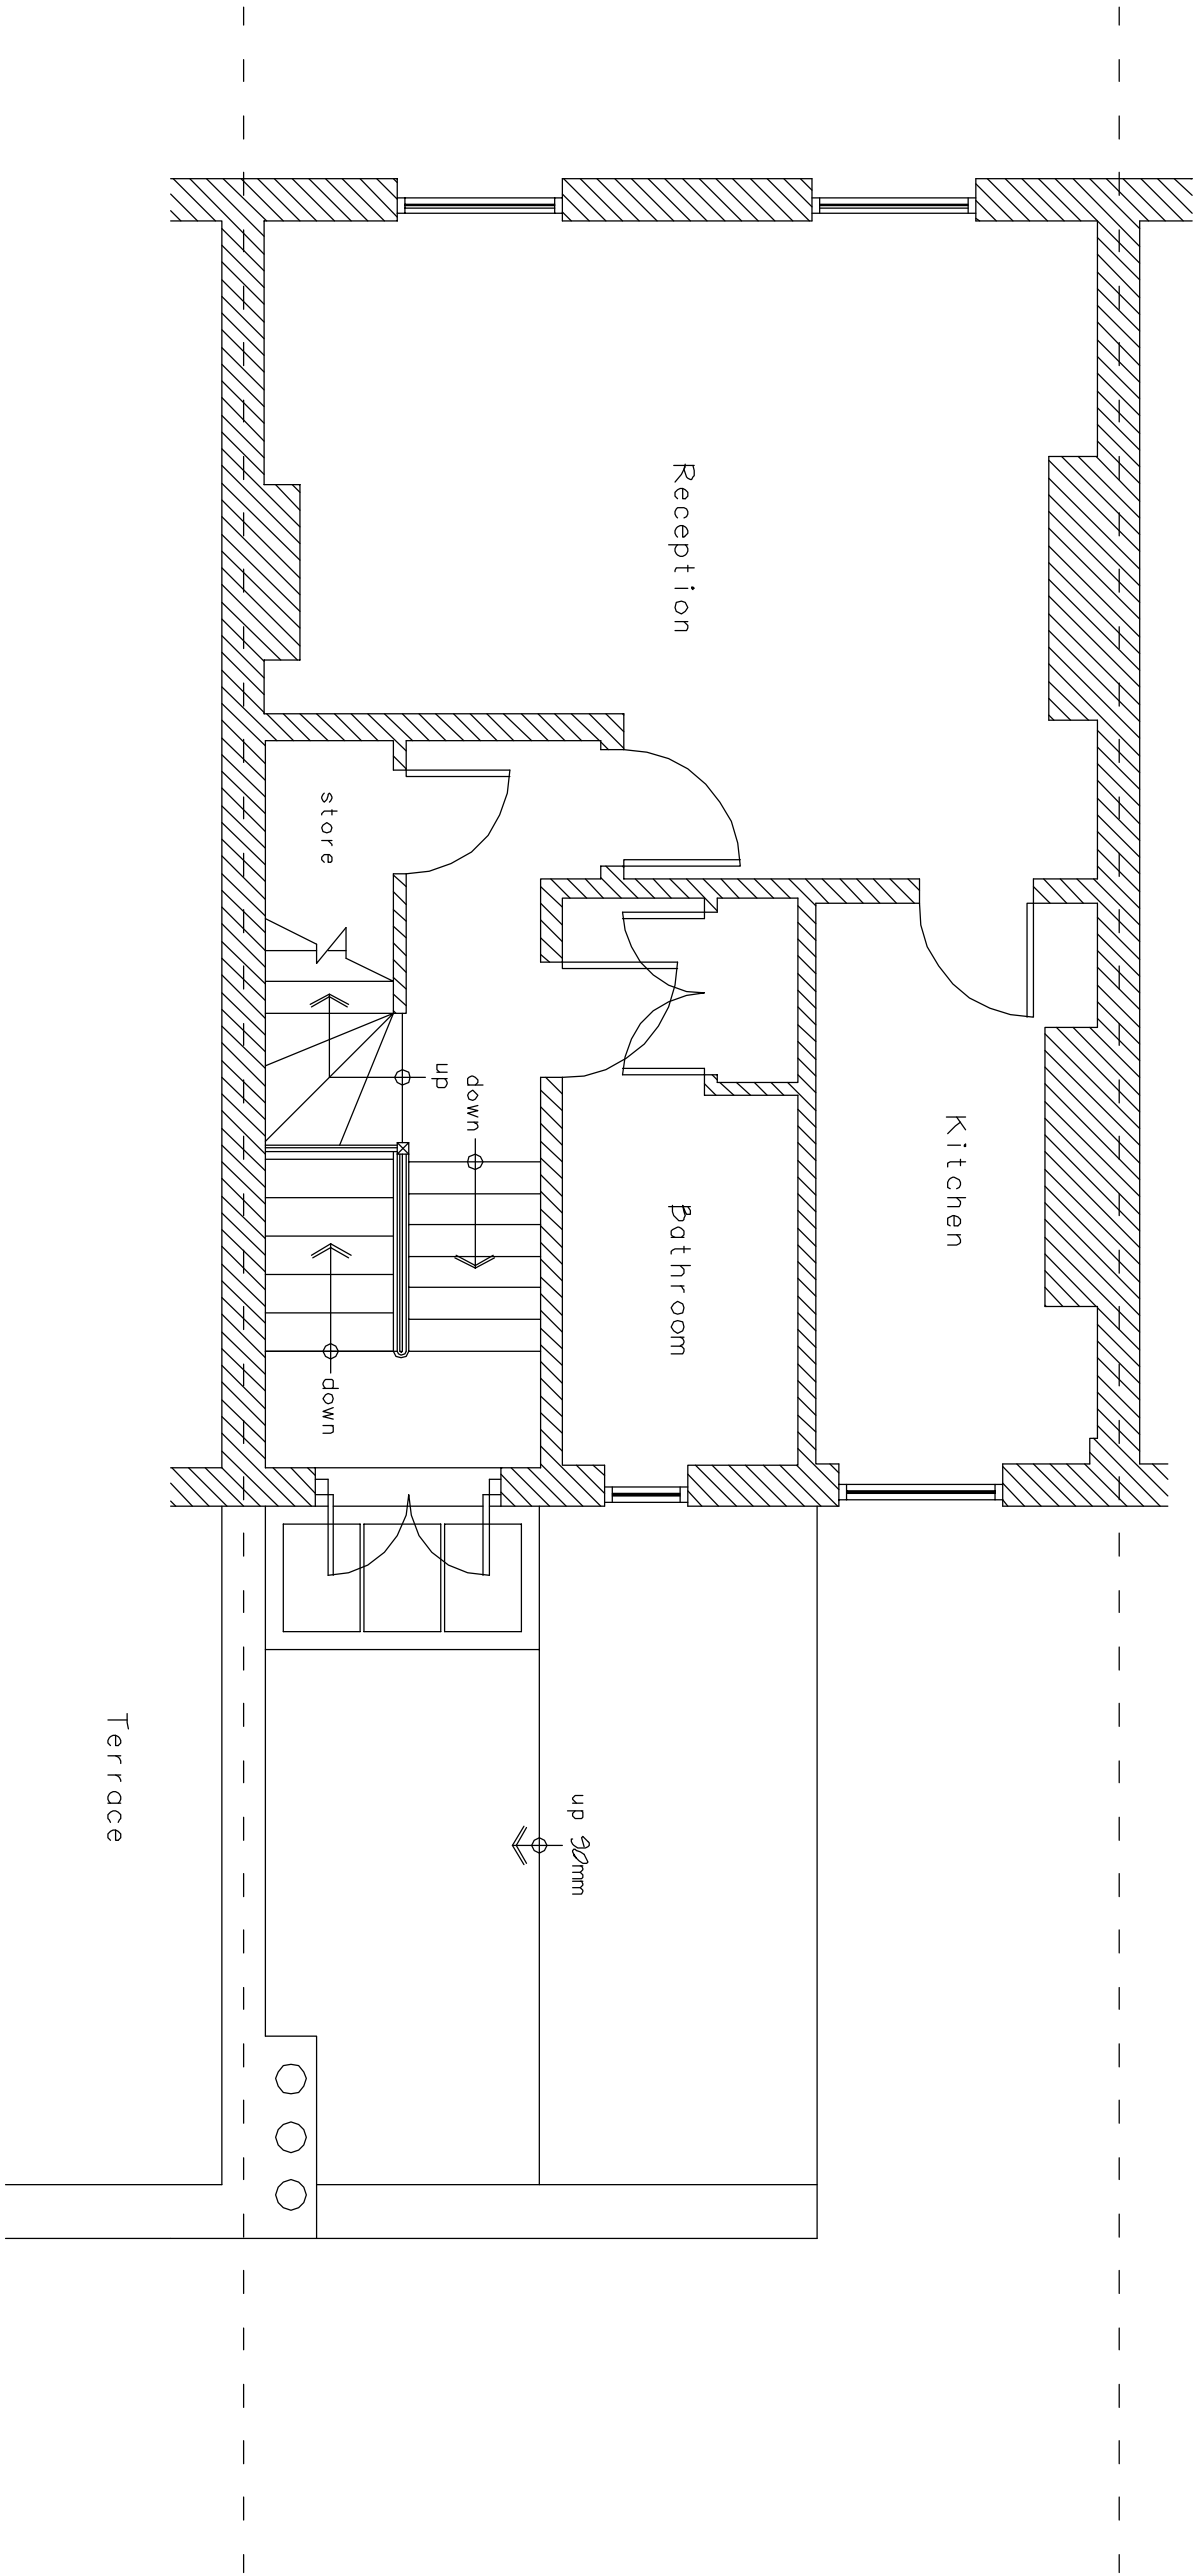

Head Office
Village Green, Bexley,
Chobham Road, GL1 3 9EN,
Tel: 01453 511825
Fax: 01453 810498
Email: enq@agrarian-uk.com
Web: www.agrarian-uk.com

Regional Offices
Cardiff ■ Kent ■ London

Agrian

- Architectural & Engineering Design
- Project Management
- Surveying
- Turnkey Packages

Client
Ms S Selby
Care of Agent

Job Title
Convert Flat Roof to A Roof Terrace @ Top Floor Flat 77 Iverson Road NW6 2QY

Drawing Title
Existing Second & Third Floor Plans

All dimensions must be checked on site.
Agrarian Ltd, believe that the shown dimensions are correct. The contractor must check all dimensions on the drawings against those on site, before construction starts. Agrarian Ltd, is not responsible for any inaccuracies found on site prior to the commencement of work.

Rev.	Date	Revisions

Scale: 1:50 @ A1	
Date: Feb. 2016	Drawn By:
Dwg. No. AG14091 - 101	Rev.