




Proposed Rear Elevation

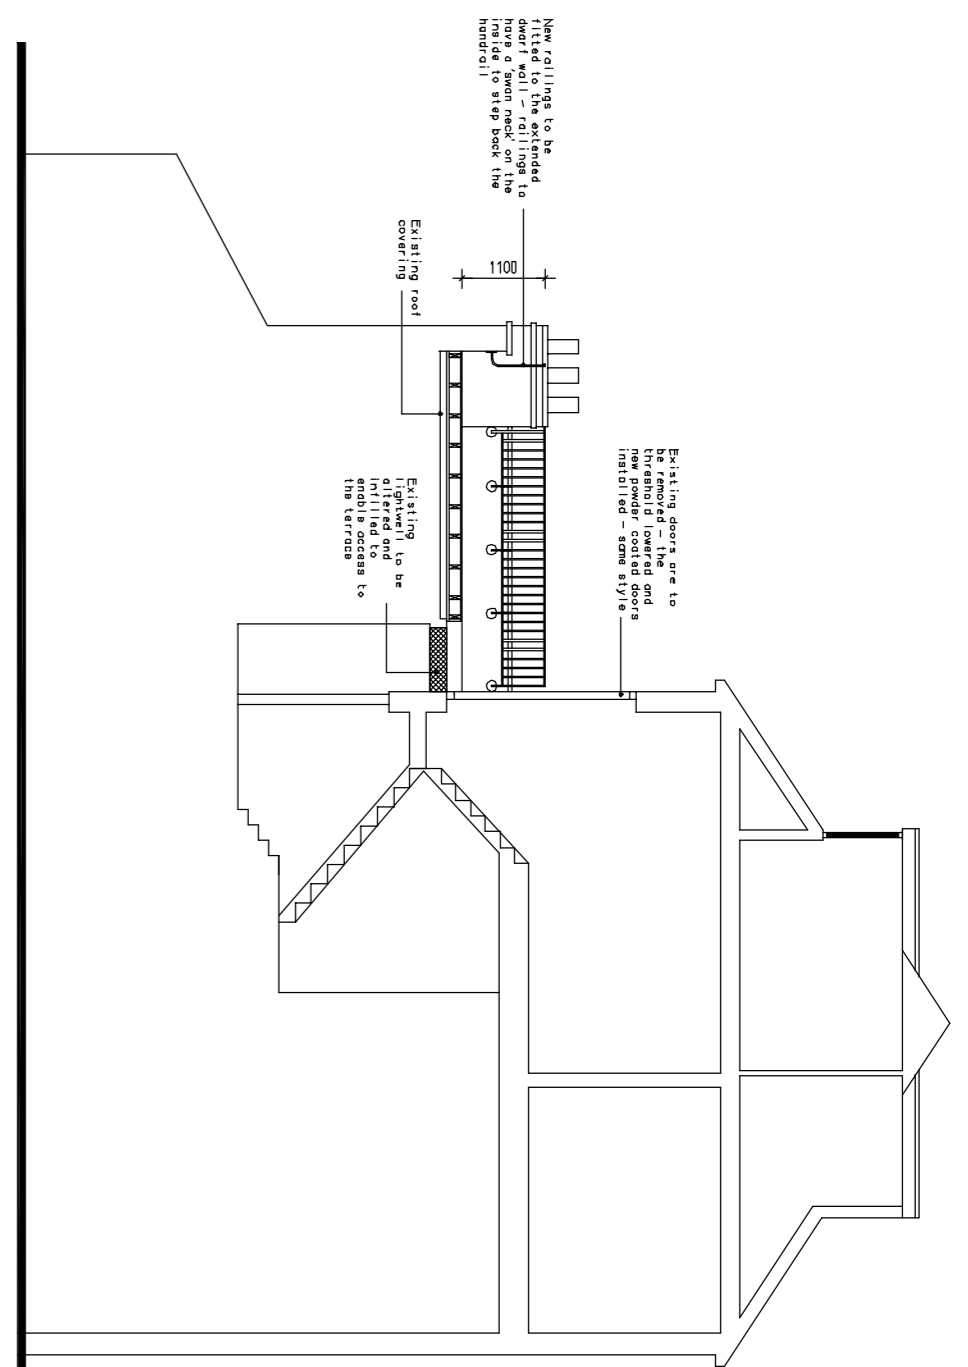

Proposed Section

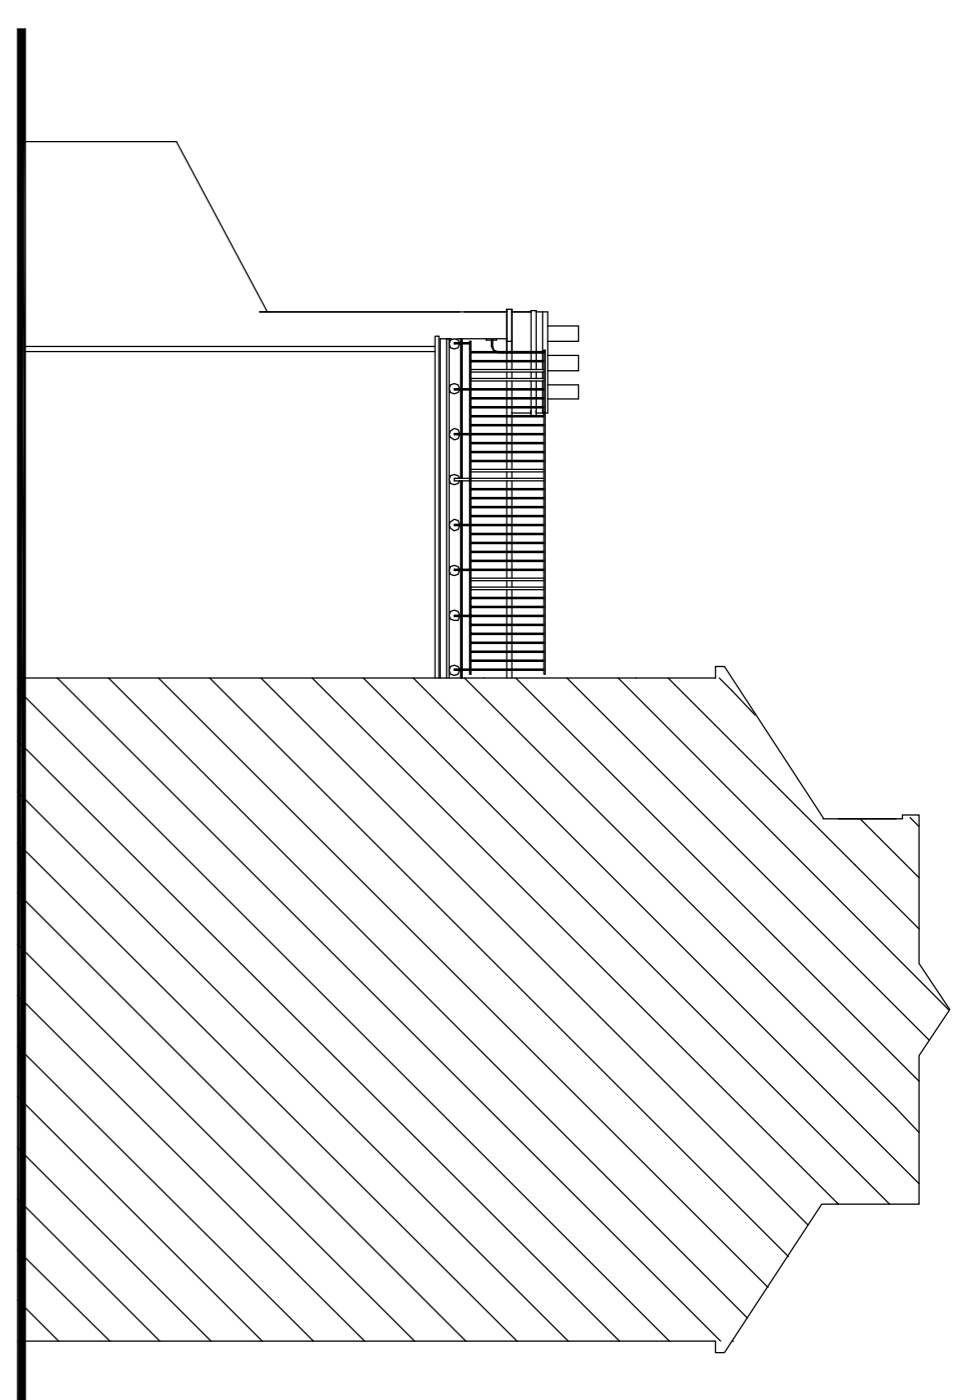


Proposed Side Elevation


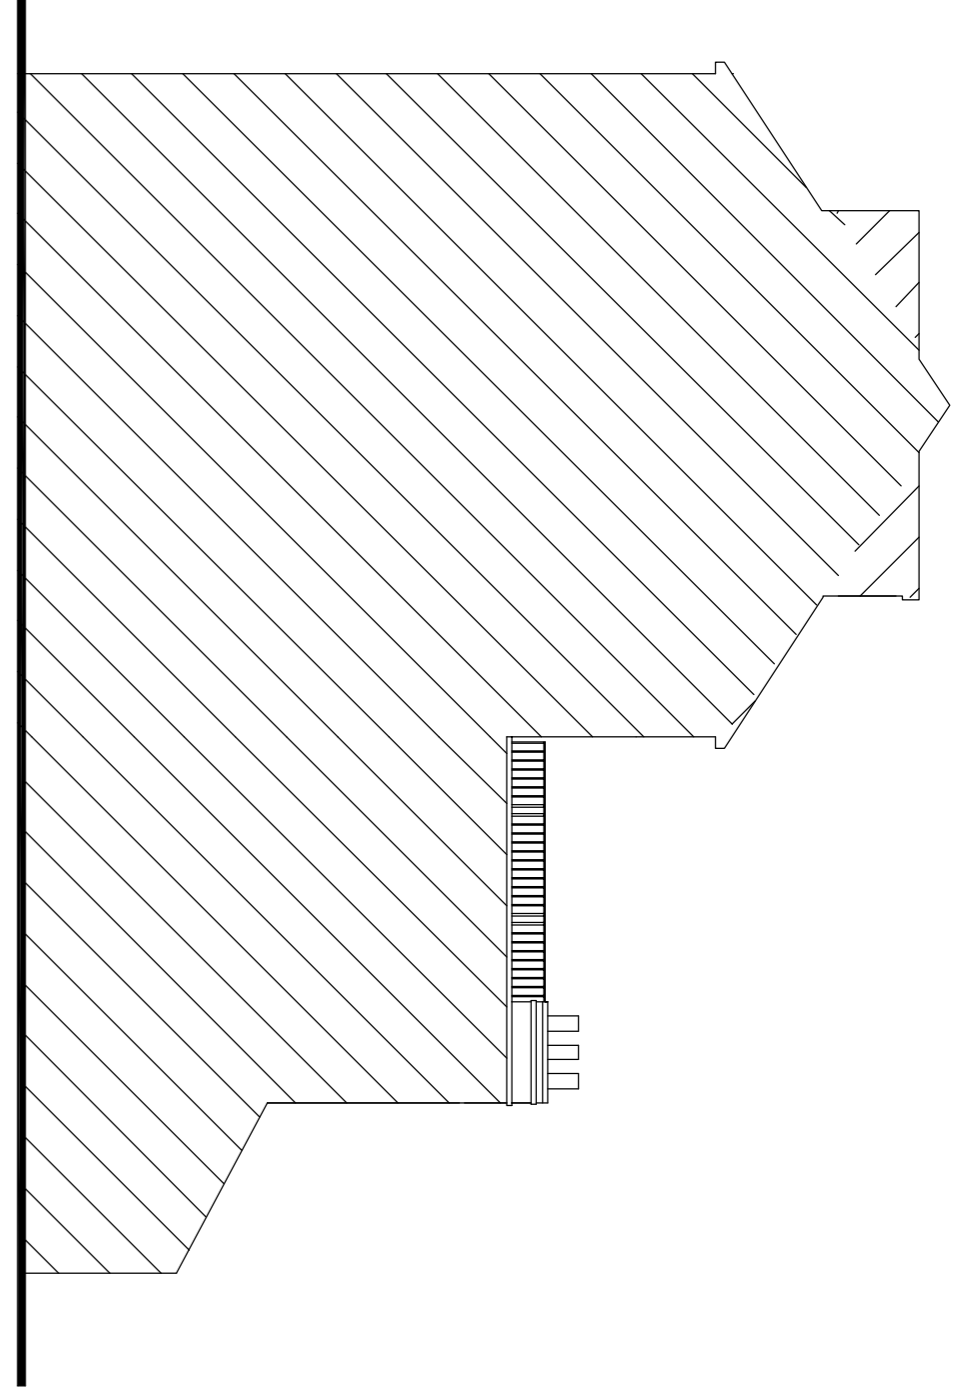


Proposed Side Elevation

Proposed First Floor Plan
(1:50 @ A1)

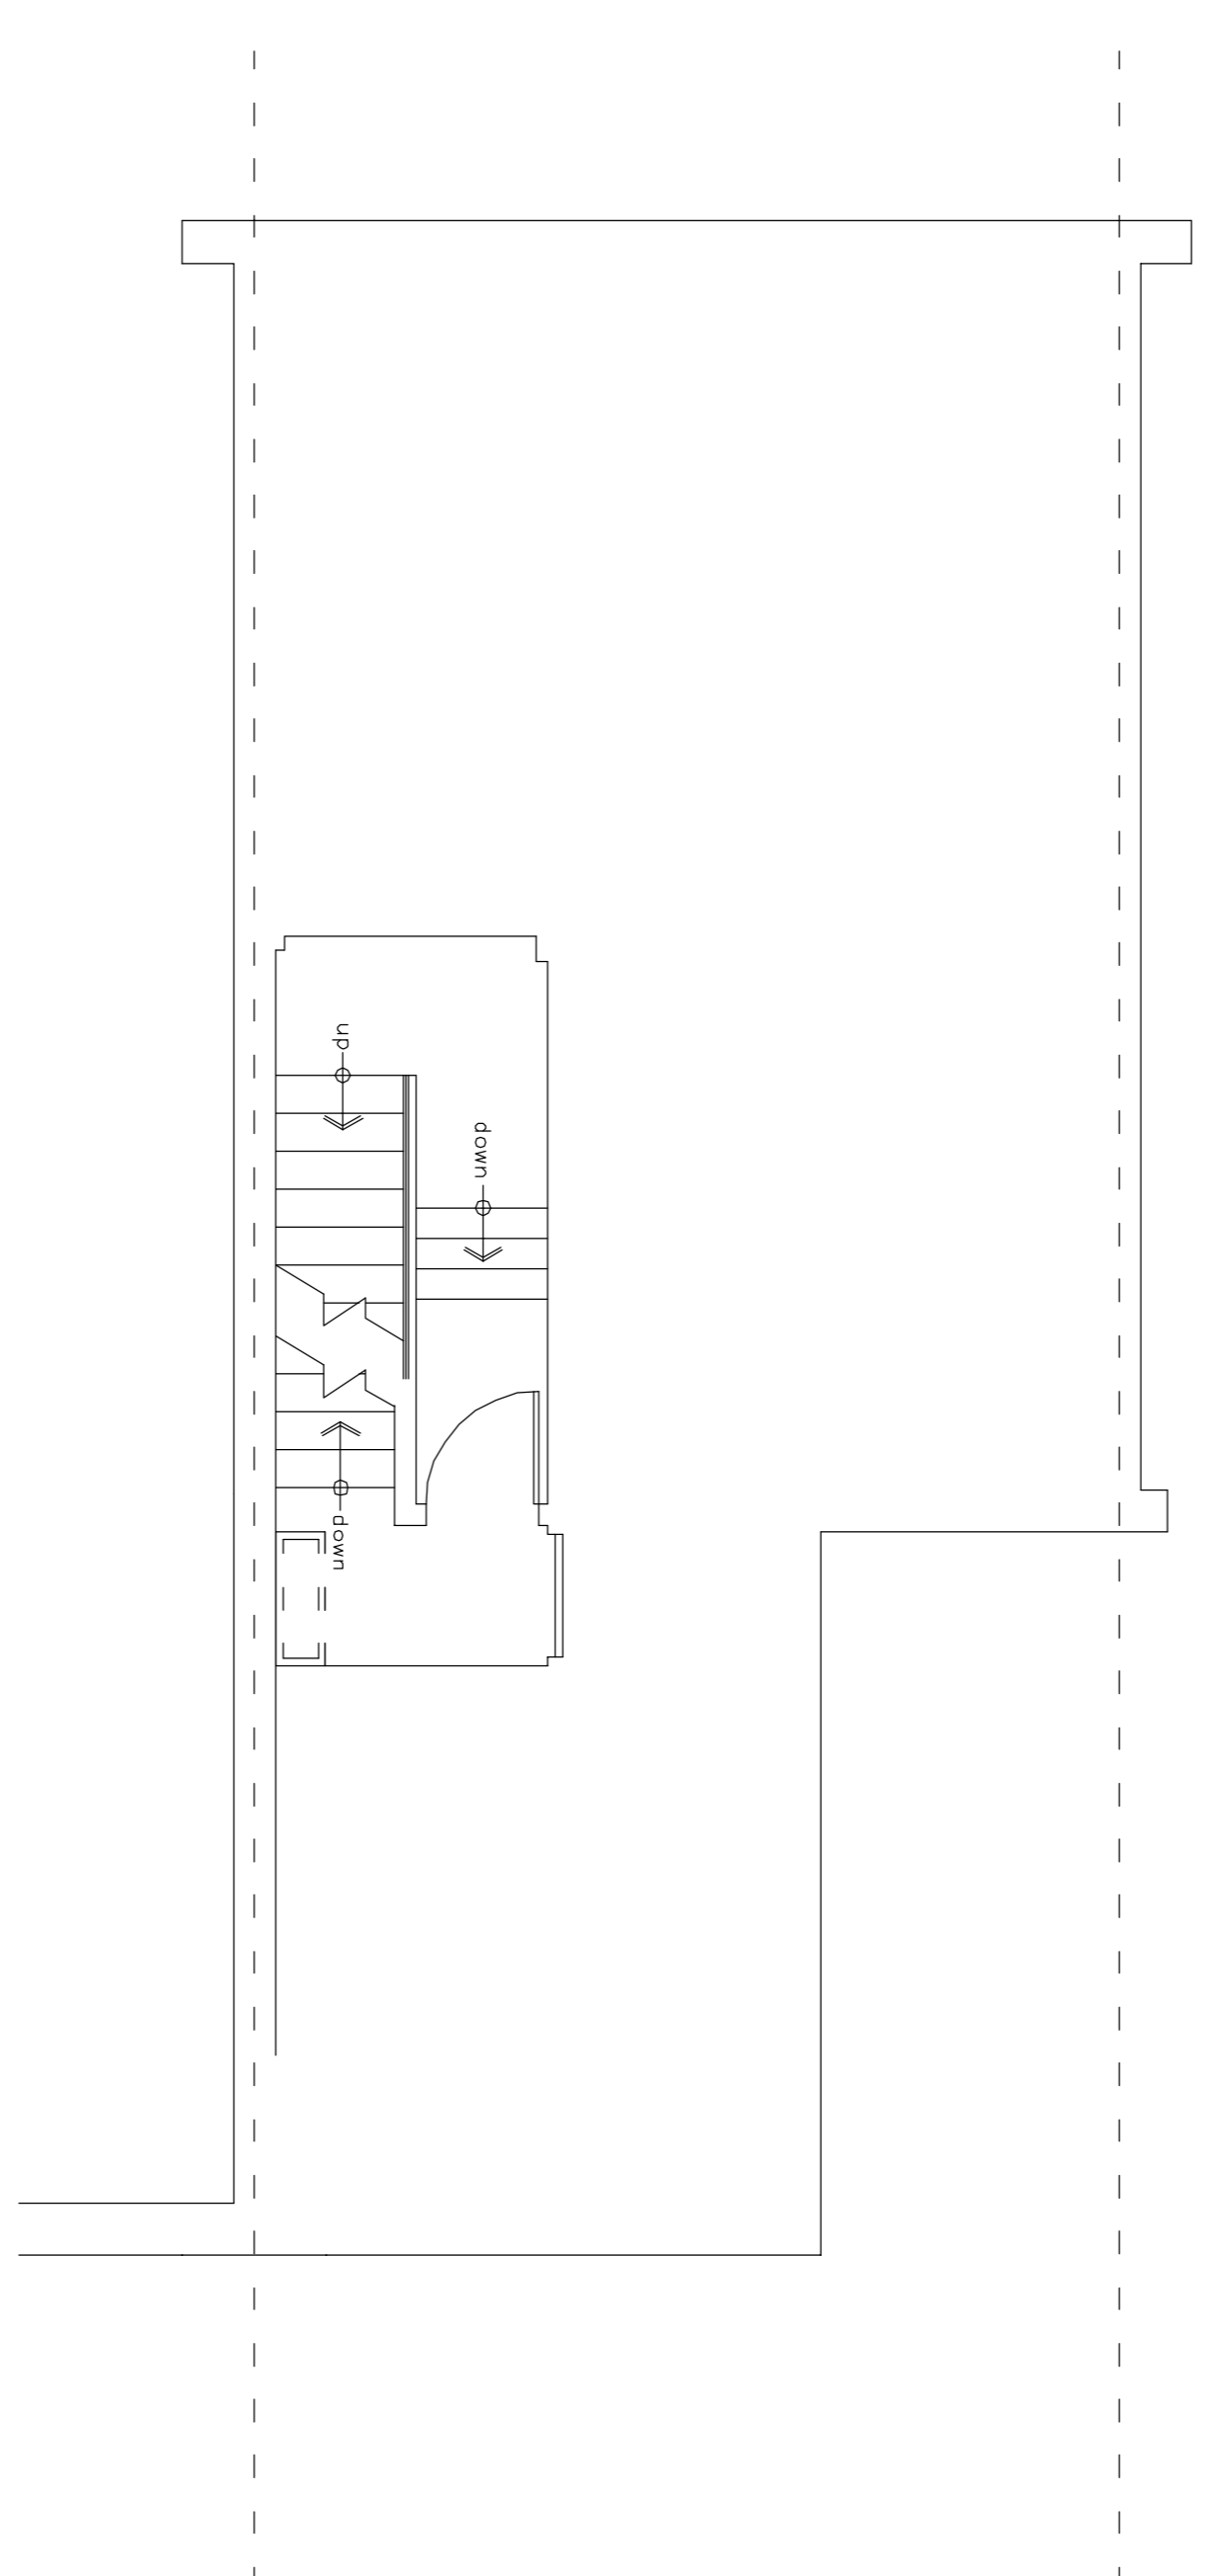

Proposed Ground Floor Plan
(1:50 @ A1)

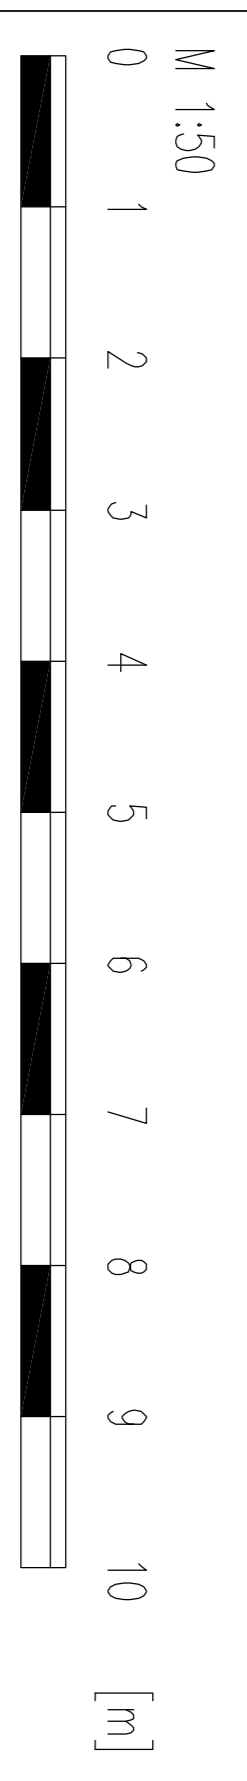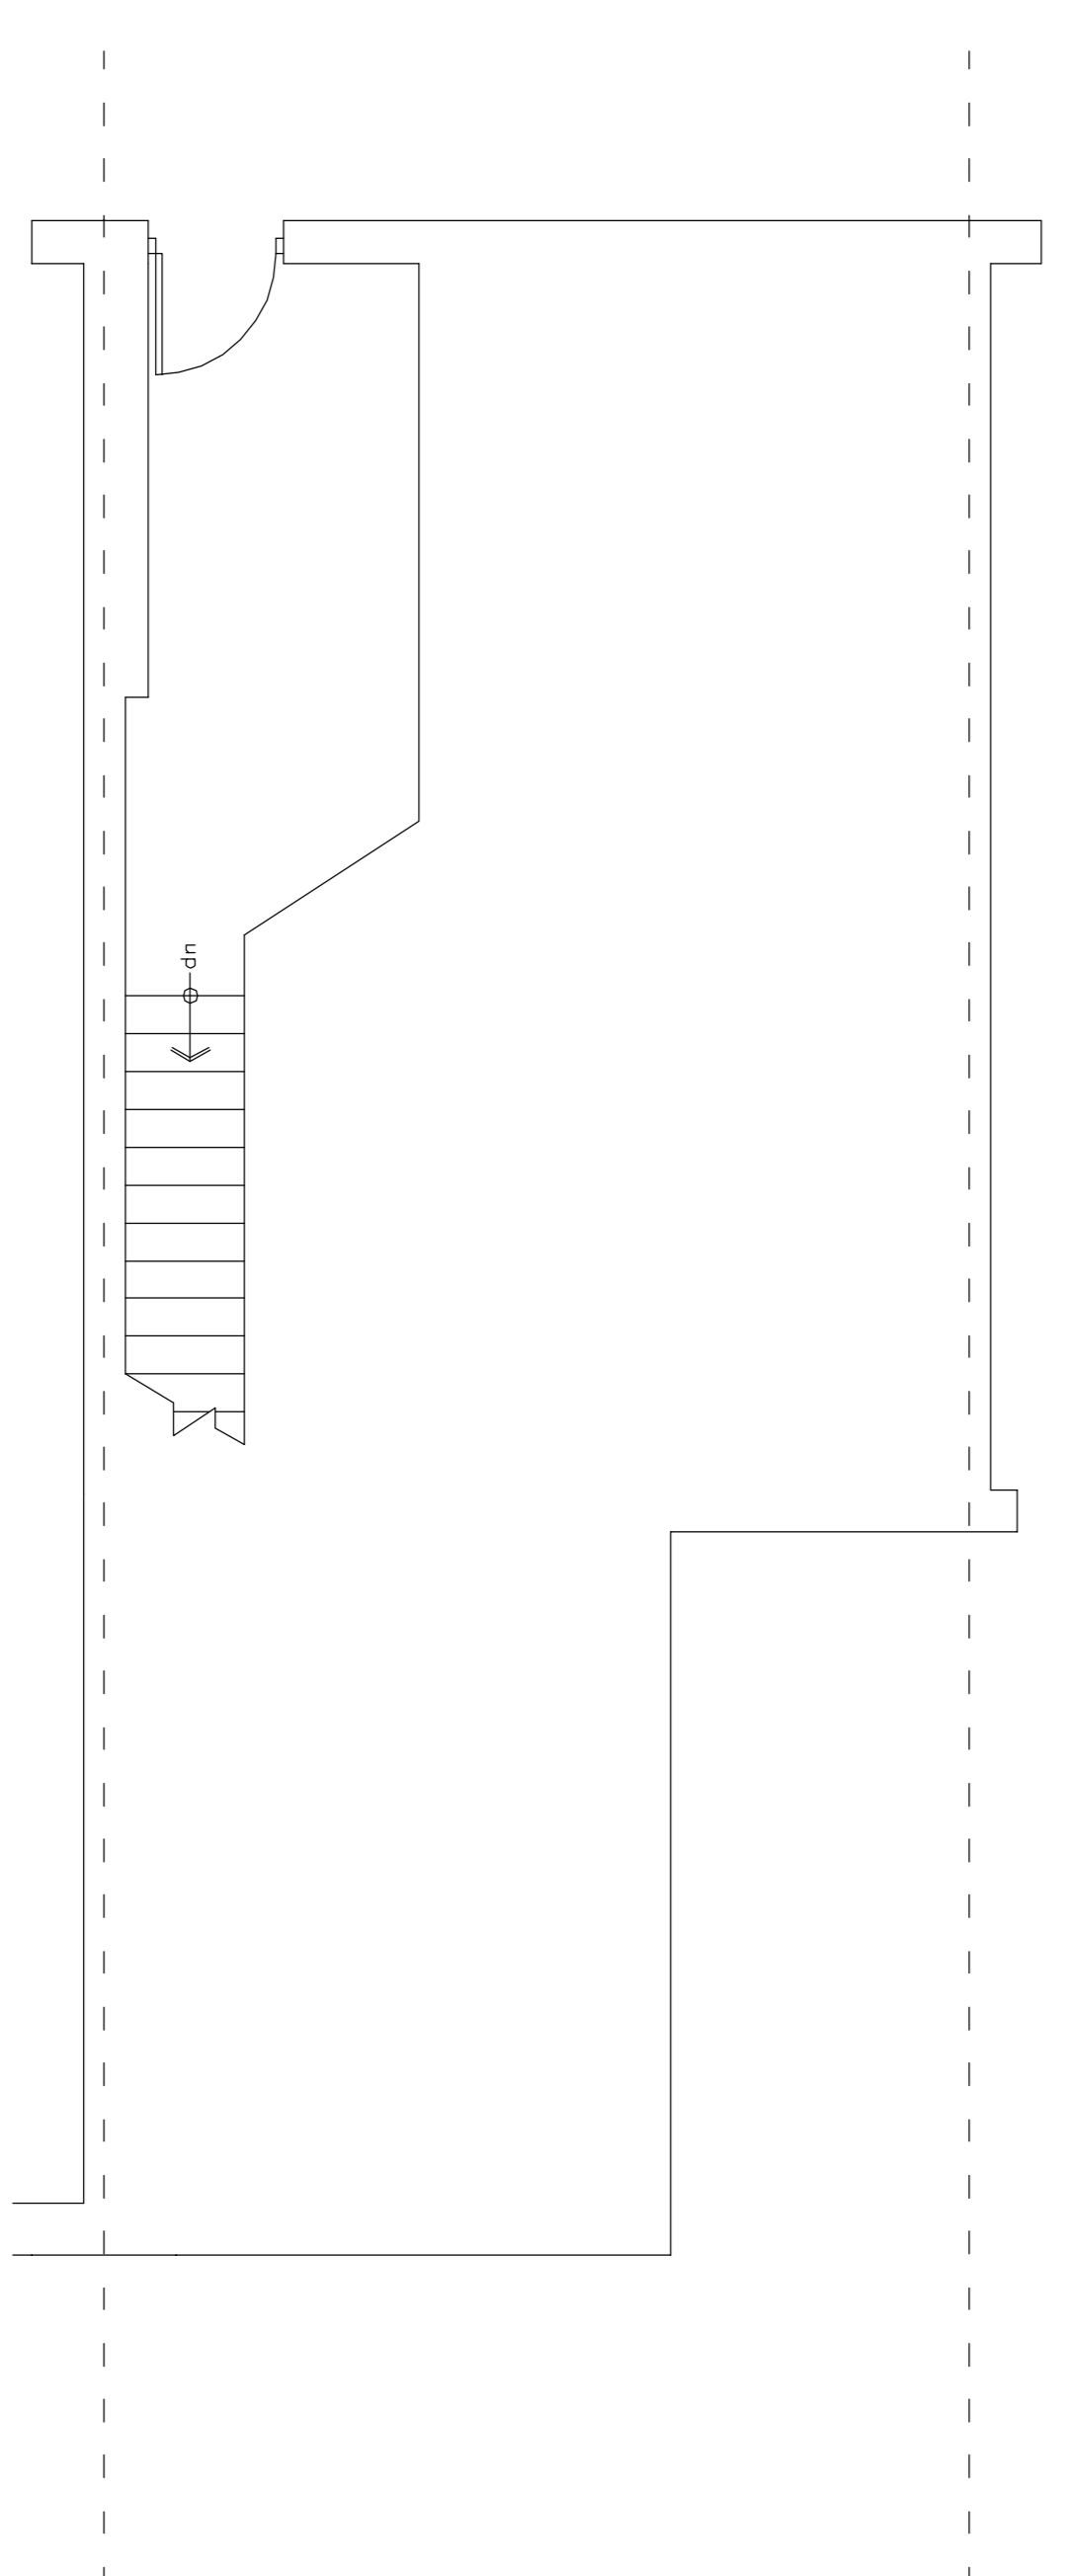

Rev.	Date	Revisions

NOTES

All dimensions must be checked on site.

Agrarian Ltd, hereby that the shown dimensions are correct. The contractor shall check all dimensions on the drawings against those on site. Agrarian Ltd, shall not be responsible for any errors or omissions in the drawings. 

Scale 1:100, 1:50 @ A1

Date Feb. 2016 Drawn By

Dwg. No. AG14091 - 200

Rev.

Head Office
Agrarian, Beskedy,
Grossschmiede, 0113 9FN,
Tel: 01453 511825
Fax: 01453 810498
Email: enq@agrarian-uk.com
Web: www.agrarian-uk.com

Regional Offices
Cardiff • Kent • London

- Architectural & Engineering Design
- Project Management
- Surveying
- Turnkey Packages

Client
Ms S Selby
Care of Agent

Job Title
Convert Flat Roof to A Roof Terrace @ Top Floor Flat
77 Iverson Road
NW6 2QY

Drawing Title
Proposed Elevations & Floor Plans