



ASTOR COLLEGE

NORTH EAST ELEVATION (CHARLOTTE STREET)
1:500

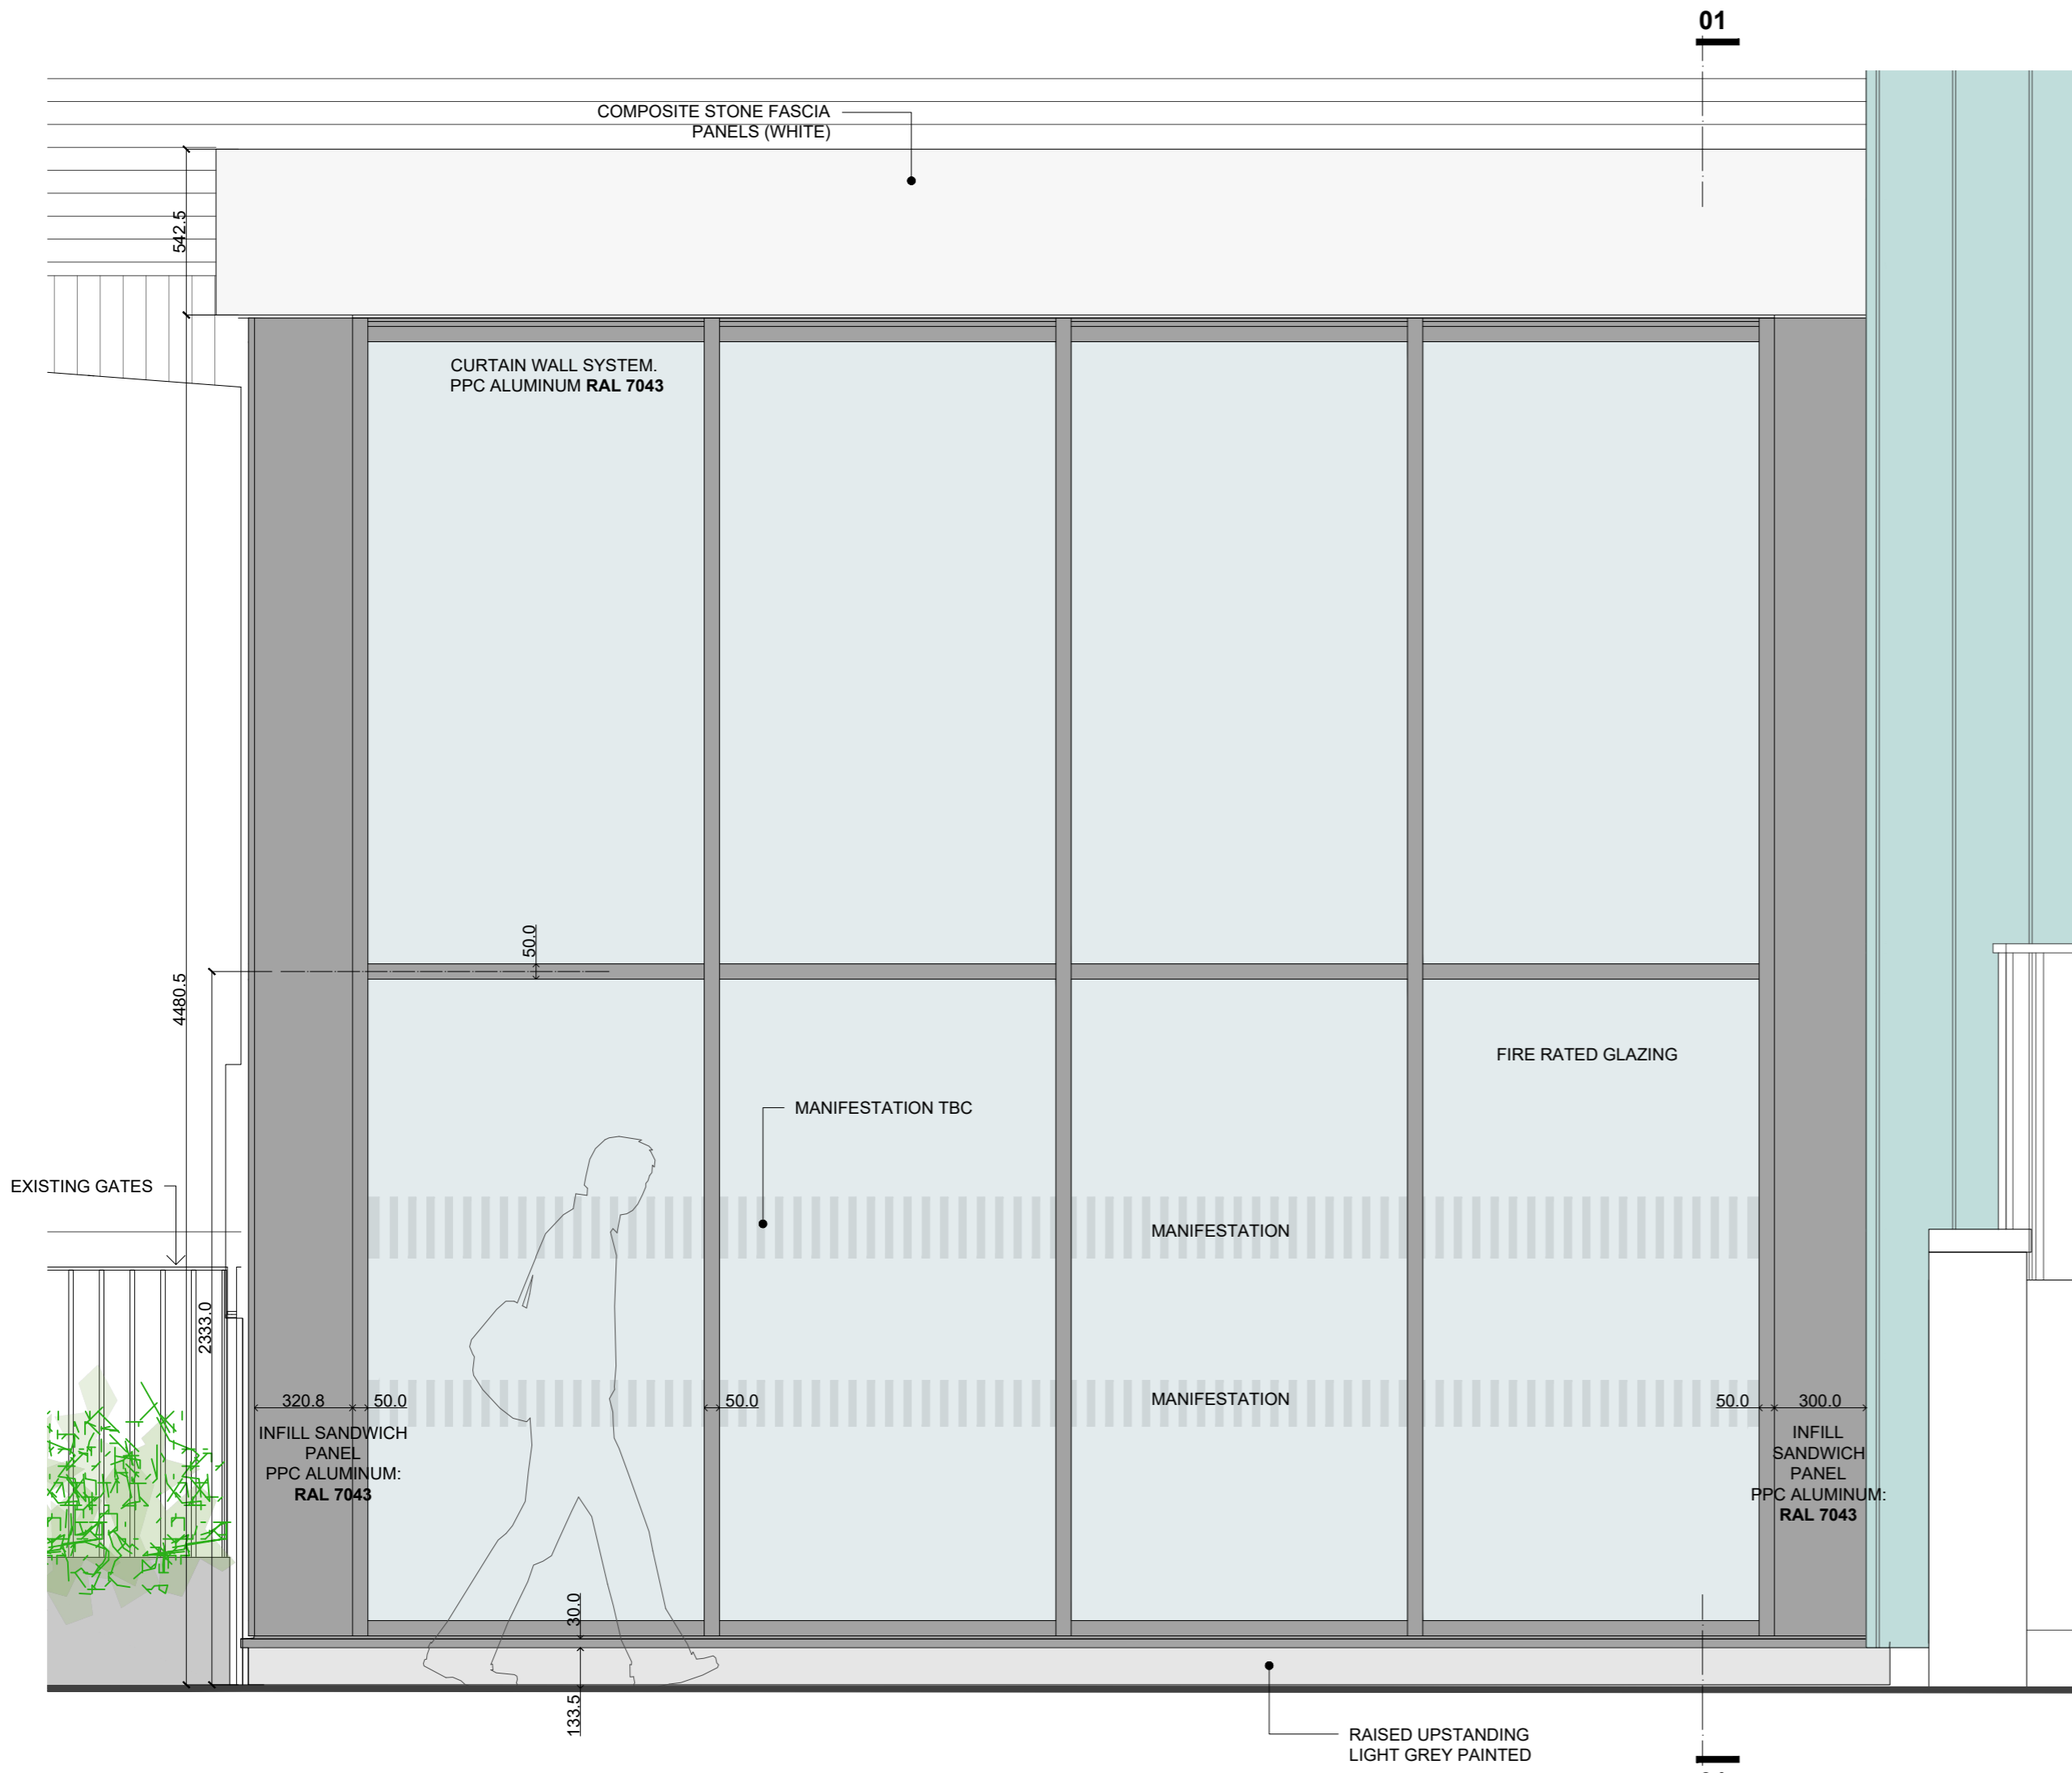

SHOP FRONT - NORTH EAST ELEVATION - CHARLOTTE STREET
1:20

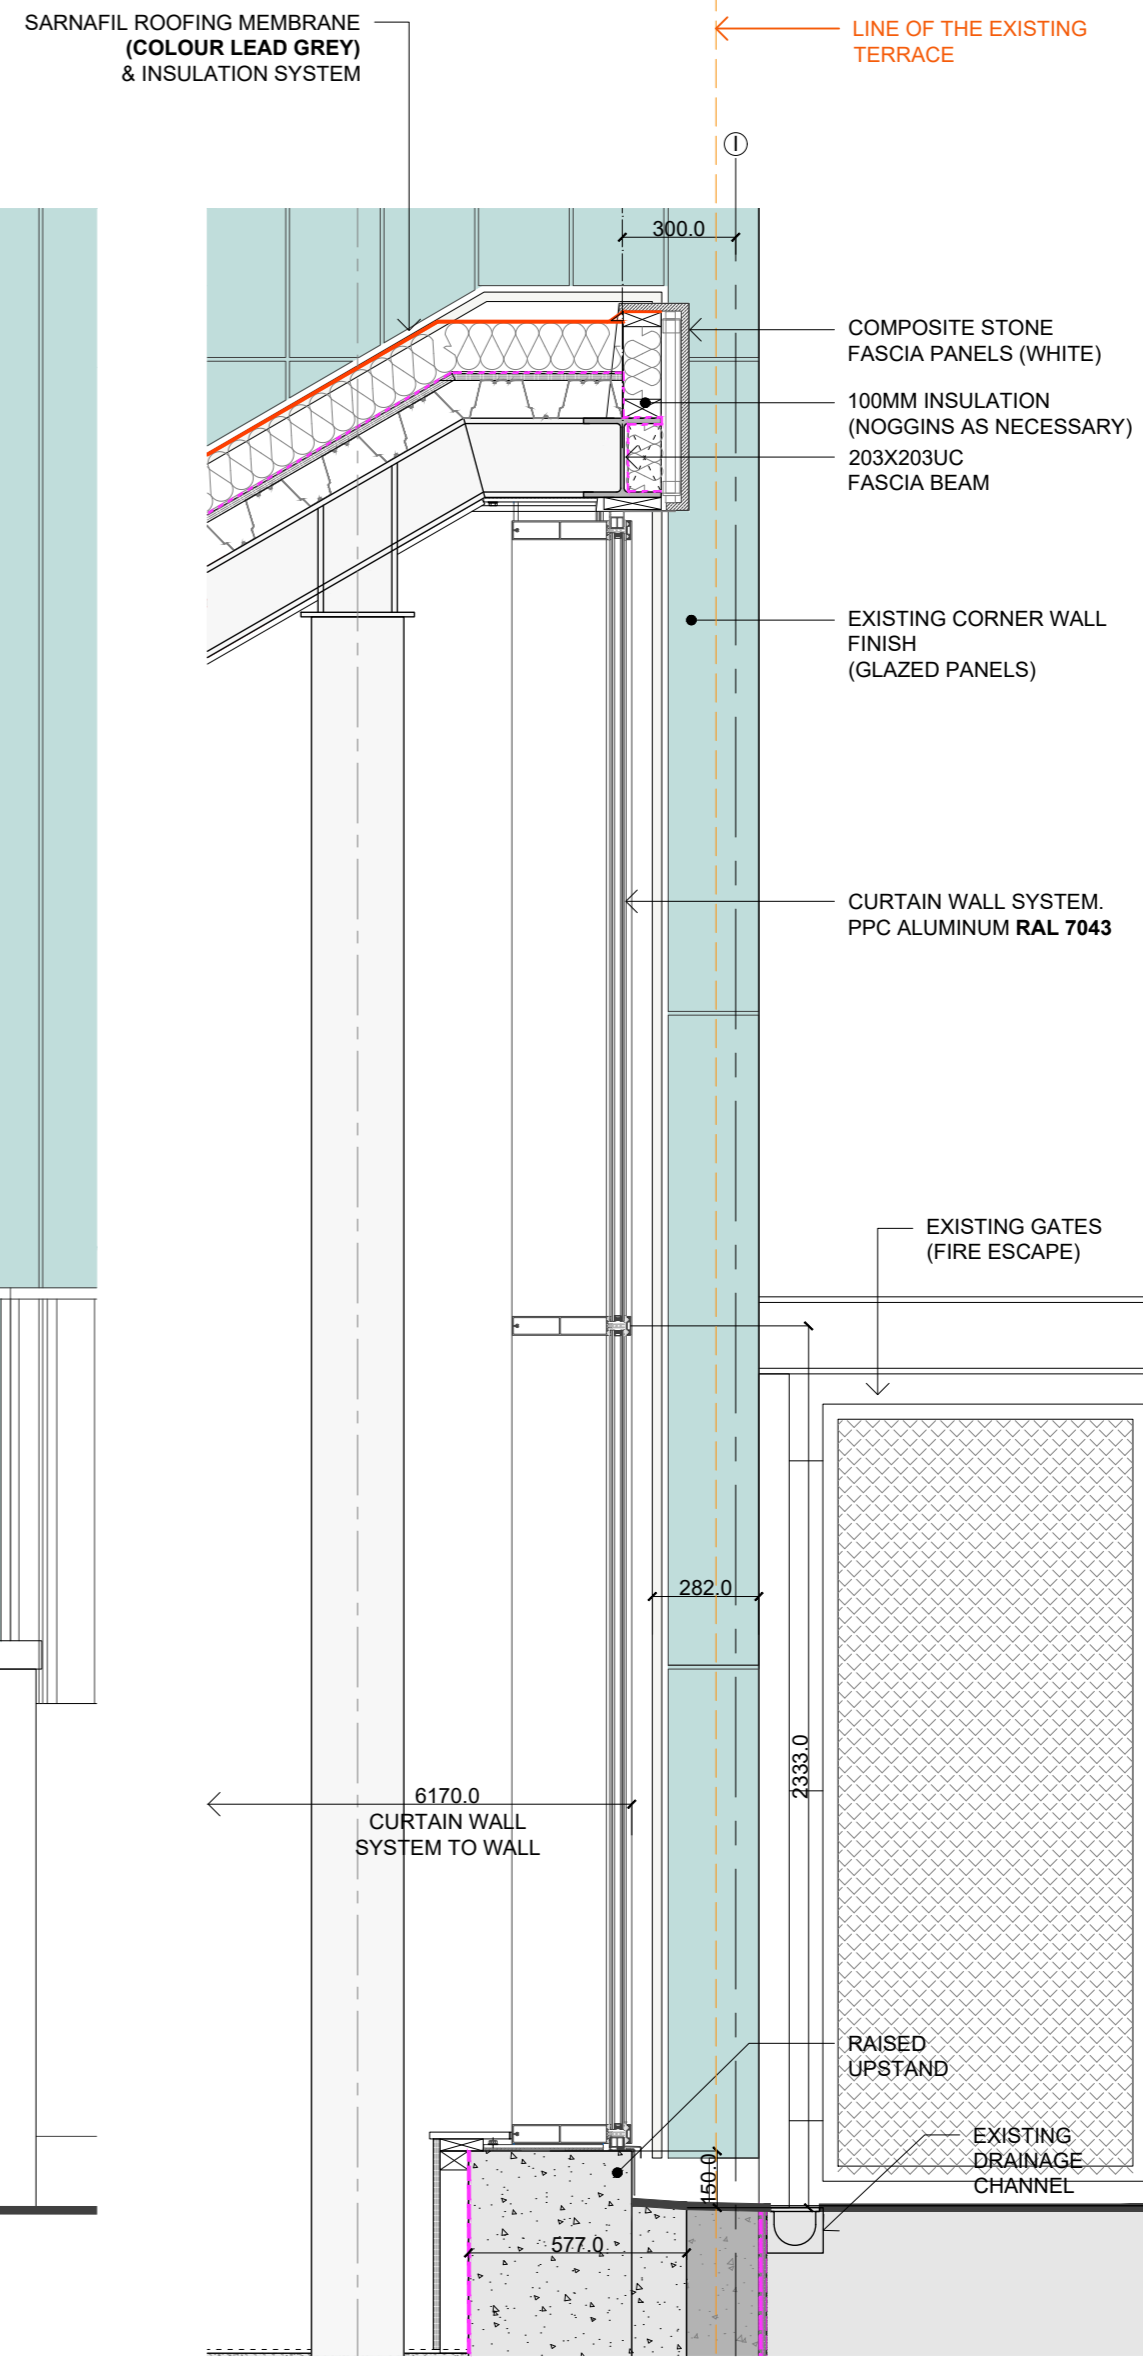

SHOP FRONT - SECTION 01
1:20

REV	BY	CHECKED	DATE
A	PD	JAA	17/04/2022

DRAWING UPDATED TO REPLY TO COMMENTS AND REVISION CLOUDS OMITTED

Notes: All dimensions to be checked on site
Do not scale from drawings

client
UNIVERSITY COLLEGE LONDON

project
UCL ASTOR COLLEGE CAFE
99 CHARLOTTE STREET, LONDON
W1T 4QB

drawing title
SHOPFRONT / CAFE
PROPOSED
NORTH EAST ELEVATION AND SECTION 01

scale at sheet
1:20
1:500
@A2

issue purpose
DISCHARGE OF CONDITION 13b

project no.
2021-834

drawing no.
2021-834/DC02

sheet
revision
A

north point

drawn
PD

checked by
JAA

signed
date
MAY 2022