



SOUTH-EAST ELEVATION ( BEDFORD PASSAGE)  
1:500

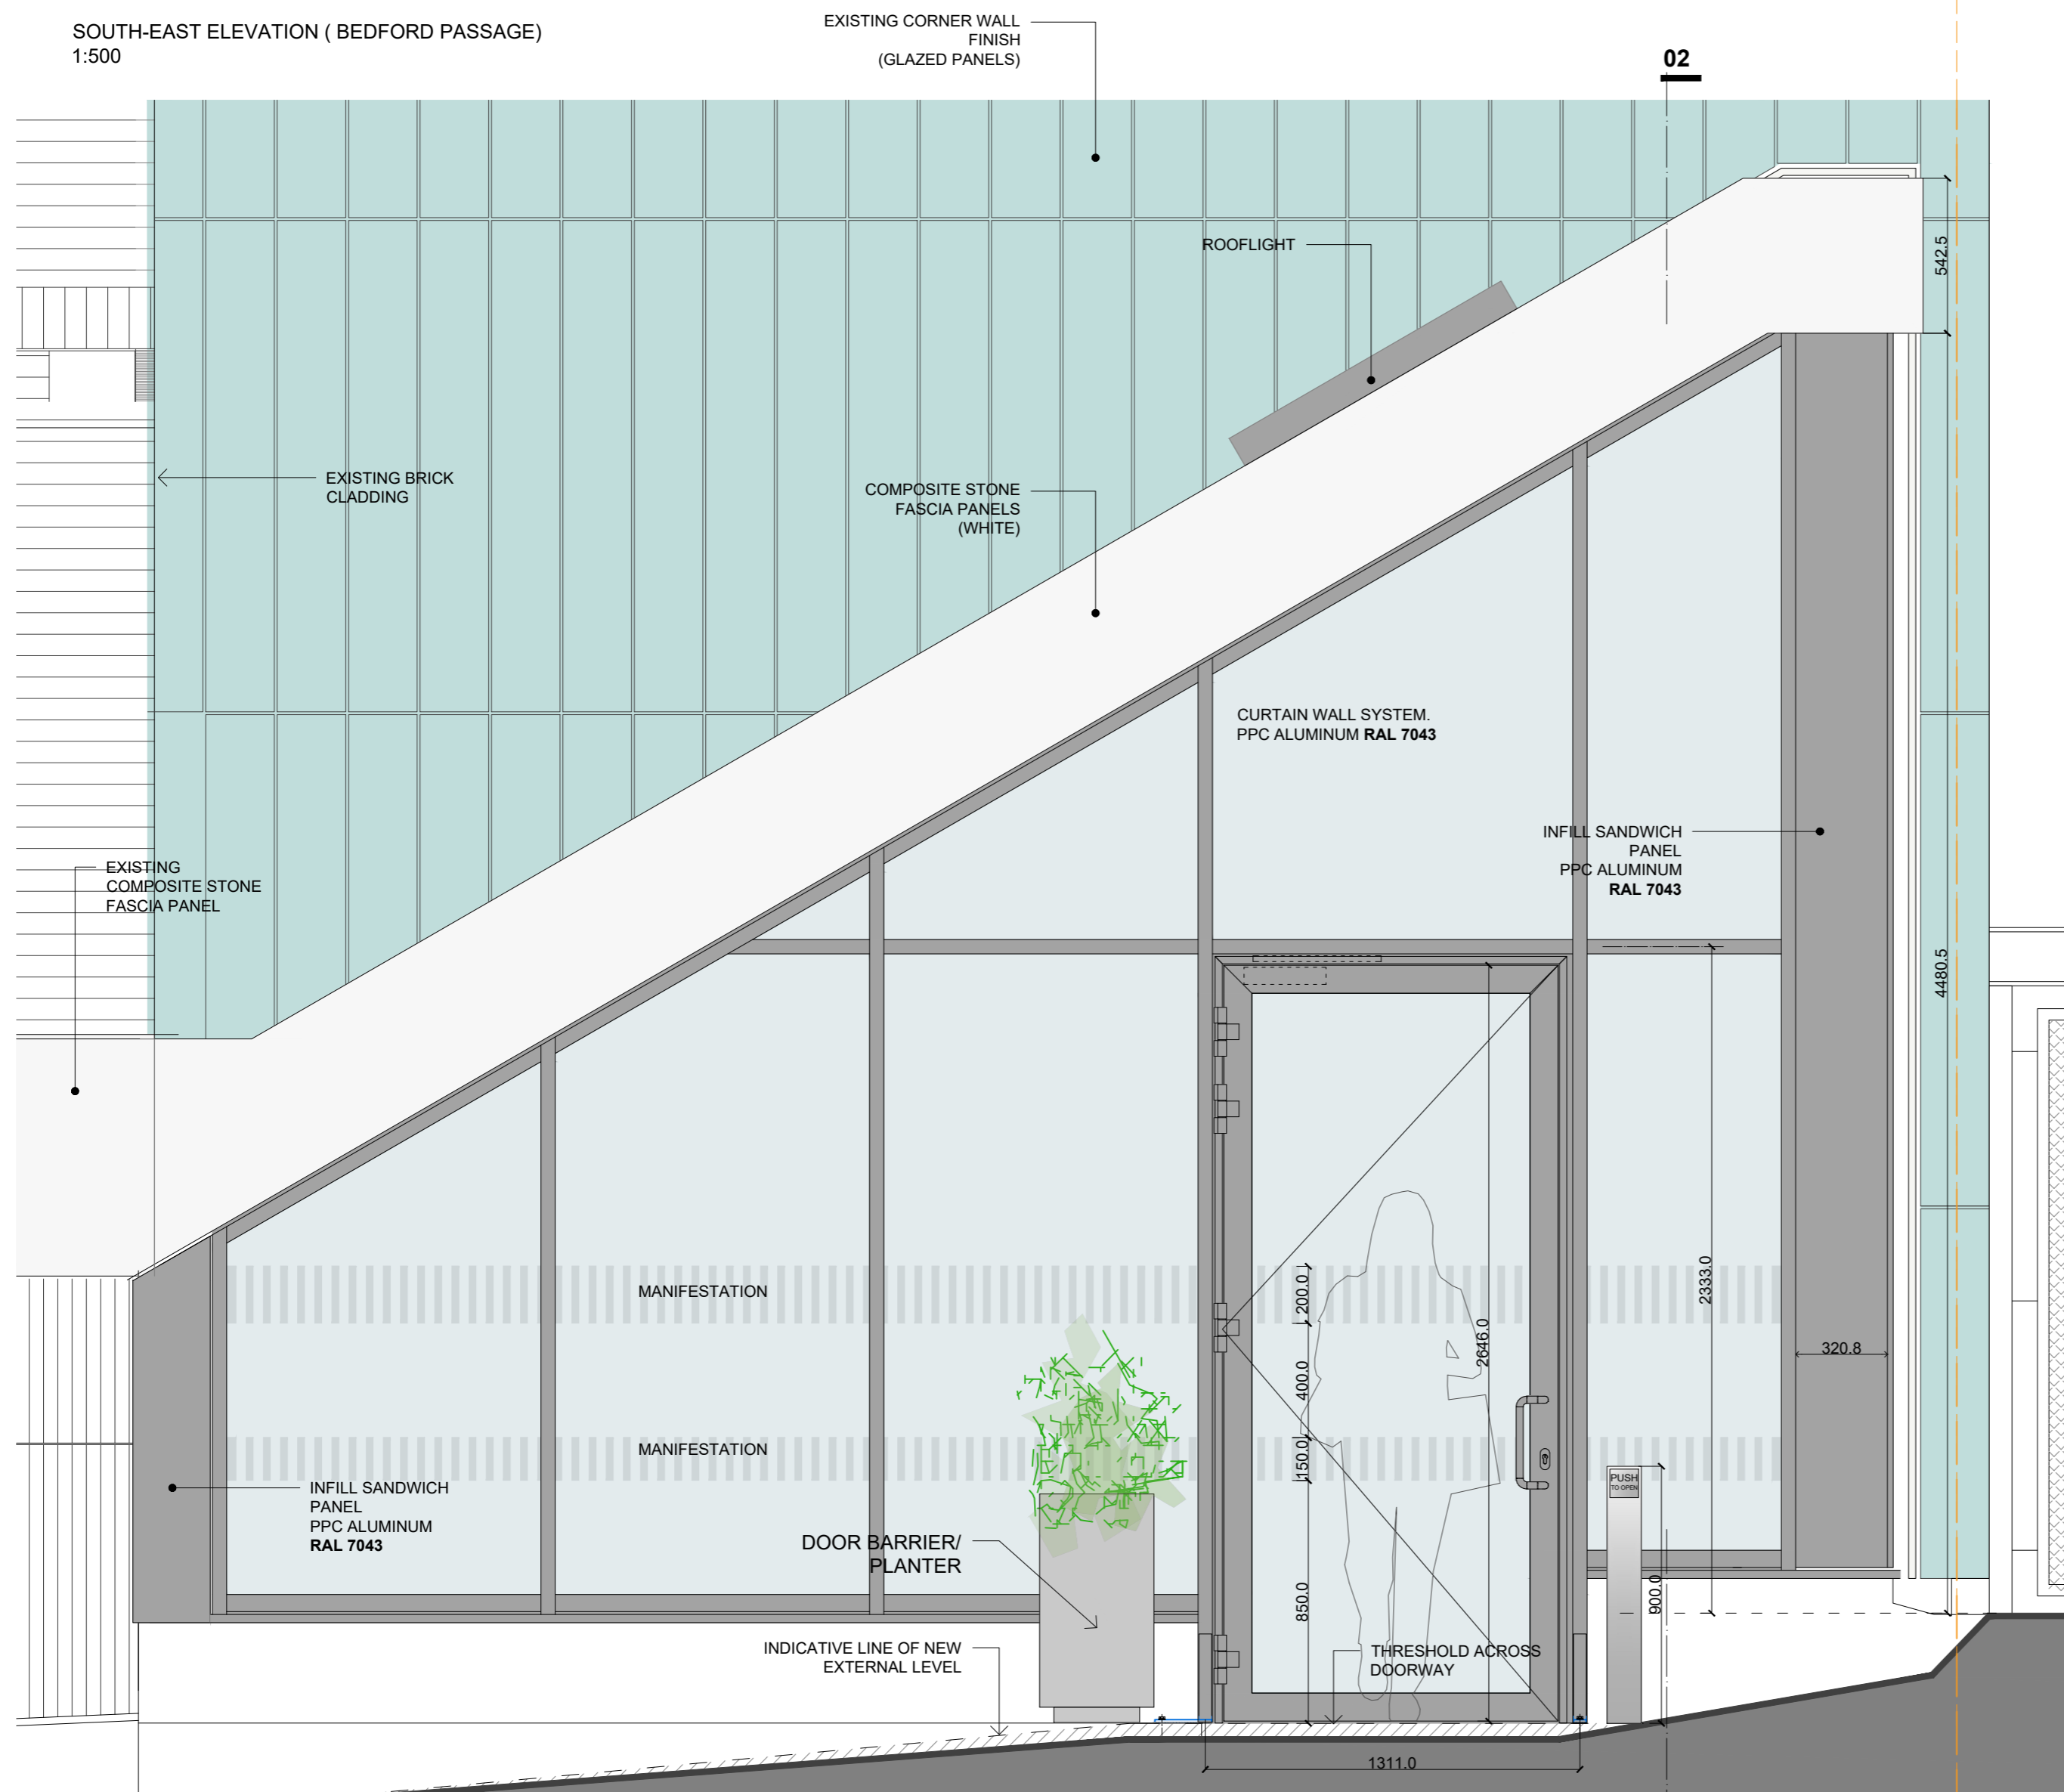

SHOPFRONT / CAFE - SOUTH EAST ELEVATION - BEDFORD PASSAGE  
1:20

LINE OF THE EXISTING TERRACE

SARNAFIL ROOFING MEMBRANE (COLOUR: LEAD GREY) & INSULATION SYSTEM

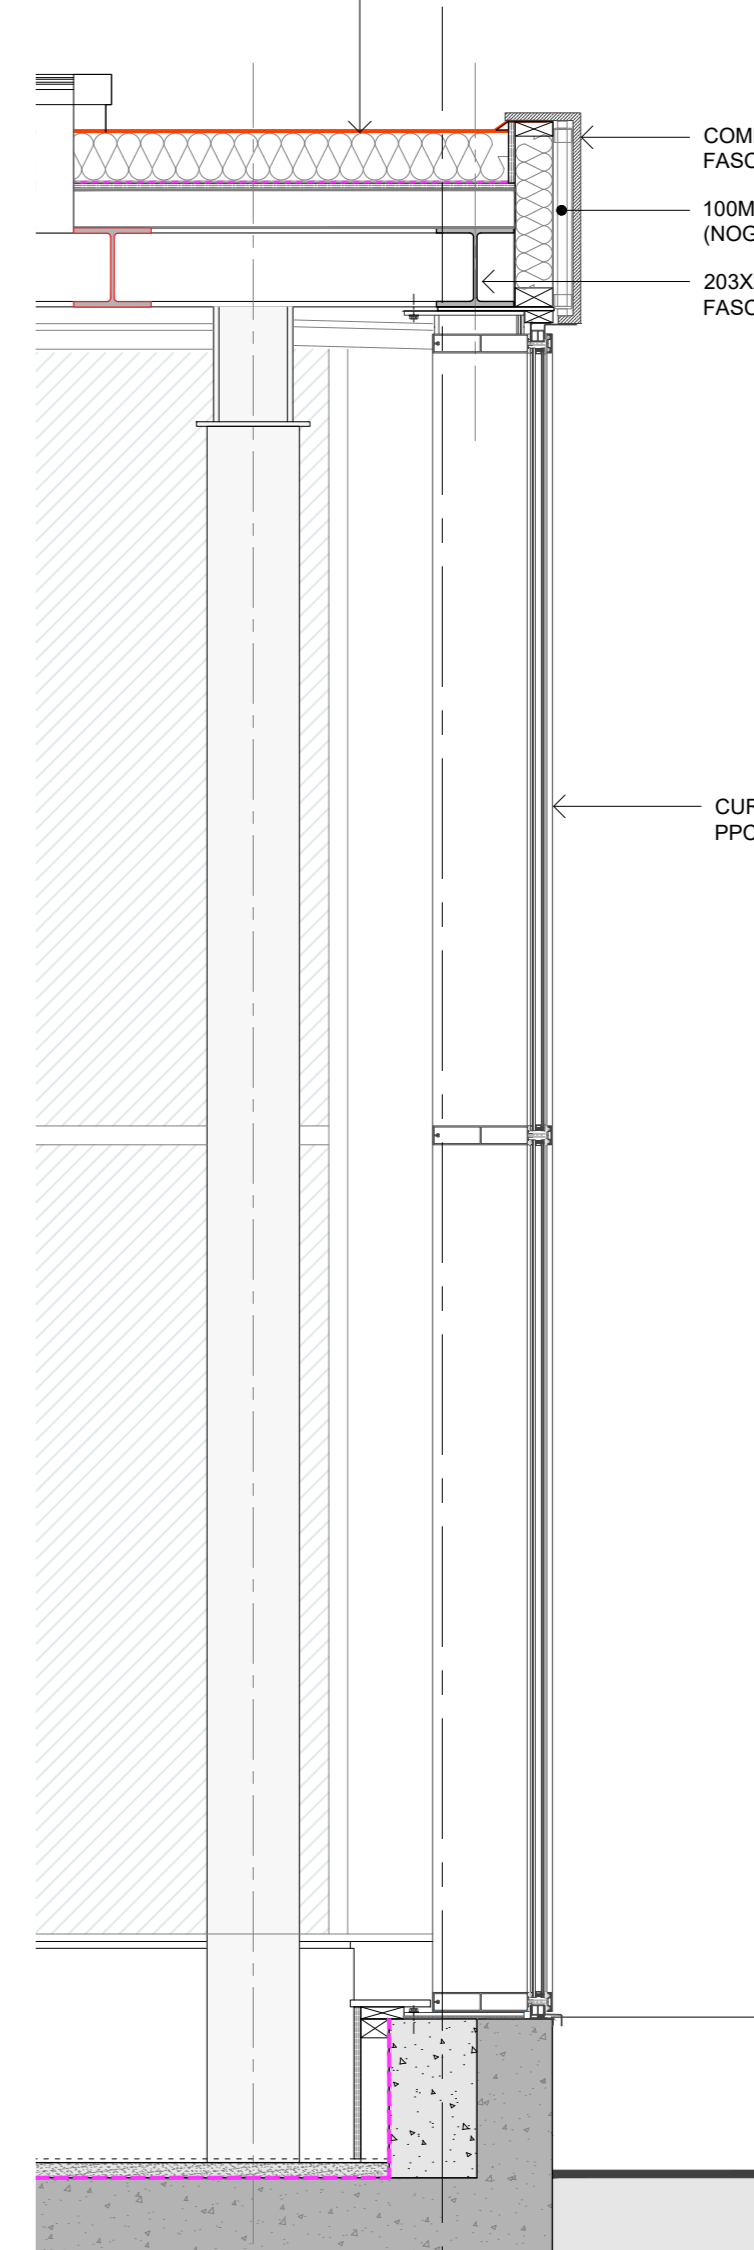

SHOPFRONT / CAFE - SECTION 02  
1:20

REV	BY	CHECKED	DATE
A	PD	JAA	17/04/2022

DRAWING UPDATED TO REPLY TO COMMENTS AND REVISION CLOUDS OMITTED

Notes: All dimensions to be checked on site  
Do not scale from drawings

client  
UNIVERSITY COLLEGE LONDON

project  
UCL ASTOR COLLEGE CAFE  
99 CHARLOTTE STREET, LONDON  
W1T 4QB

drawing title	scale at sheet
SHOPFRONT / CAFE	1:20
PROPOSED	1:500
SOUTH EAST ELEVATION AND SECTION 02	@A2

issue purpose  
DISCHARGE OF CONDITION 13b

project no. 2021-834  
drawing no. 2021-834/DC03

sheet revision north point  
A

drawn PD  
checked by JAA

signed date  
MAY 2022