


This drawing is the copyright design of Freeman Ankerman Partnership Limited. It must not be copied or reproduced or used in any way without written permission from Freeman Ankerman Partnership Limited. Dimensions to be checked on site do not scale from this drawing. All errors and omissions to be reported back to the Architect prior to commencement.


Freeman Ankerman Partnership Ltd

fap architects and surveyors
 198 Providence Square ■ Jacob Street ■ London SE1 2DZ

e mail@fap-architects.co.uk
 t 020 7394 2232

 

97 CHARLOTTE STREET

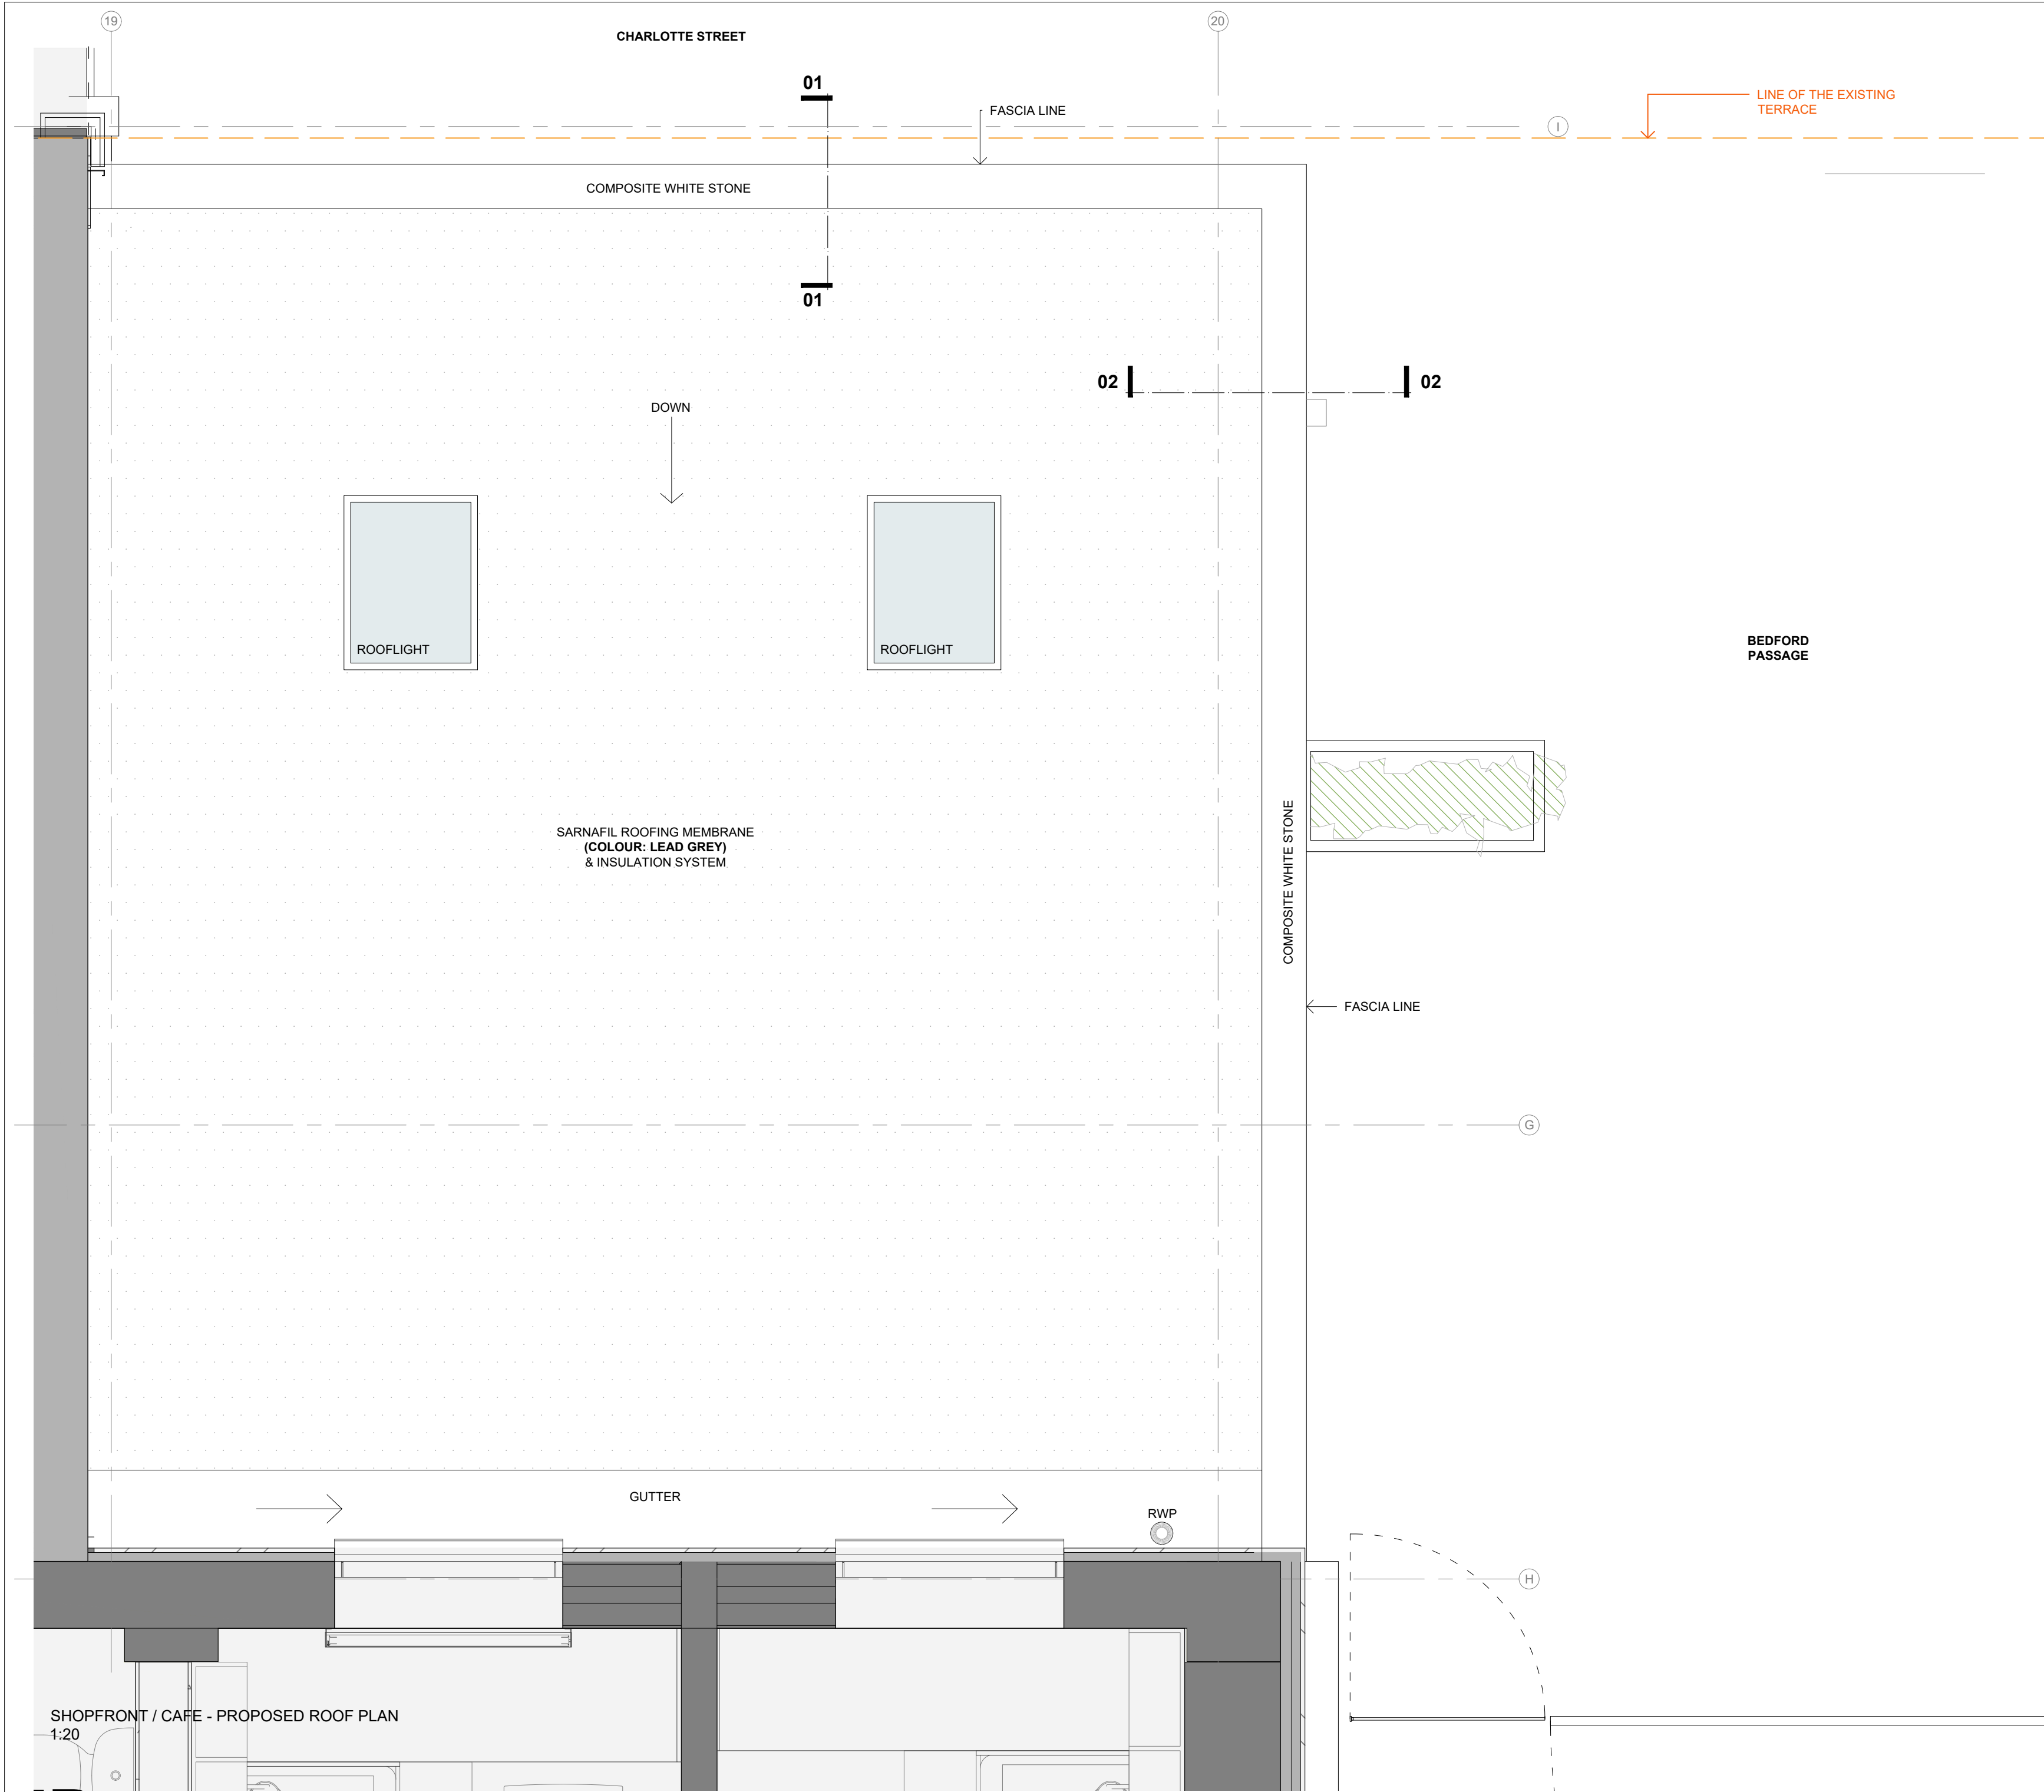

Notes: All dimensions to be checked on site
 Do not scale from drawings

client
 UNIVERSITY COLLEGE LONDON

project
 UCL ASTOR COLLEGE CAFE
 99 CHARLOTTE STREET, LONDON
 W1T 4QB

drawing title	scale at sheet
SHOPFRONT / CAFE PROPOSED ROOF PLAN (AT CORNER OF BEDFORD PASSAGE)	1:20
@A2	

issue purpose
 DISCHARGE OF CONDITION 13B

project no.	drawing no.
2021-834	2021-834/DC04

sheet	revision	north point

drawn	checked by
PD	JAA
signed	date
	MAY 2022

SHOPFRONT / CAFE - PROPOSED ROOF PLAN
 1:20