




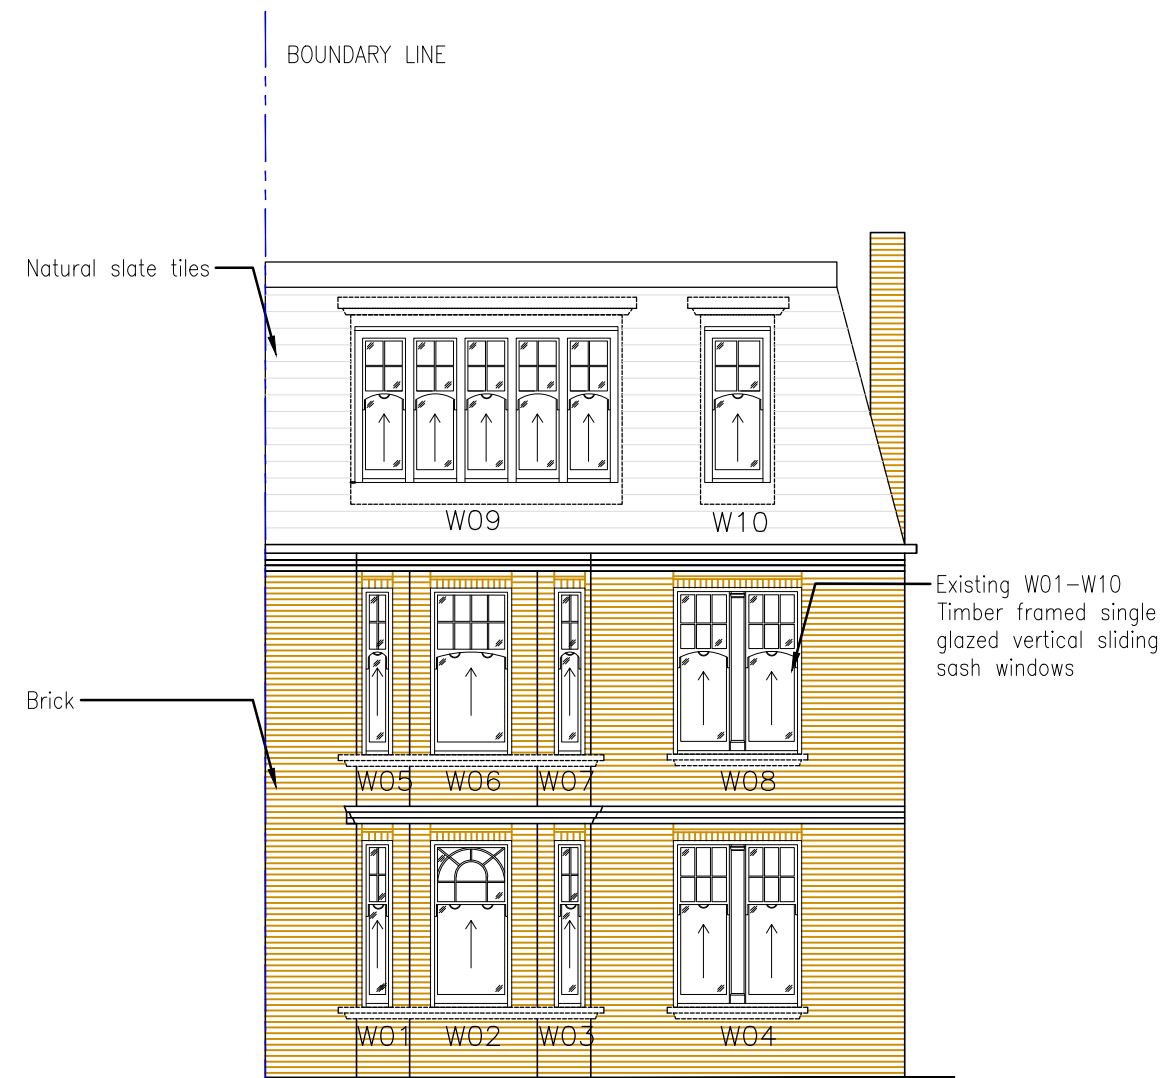


EXISTING FRONT ELEVATION
Scale @1:100

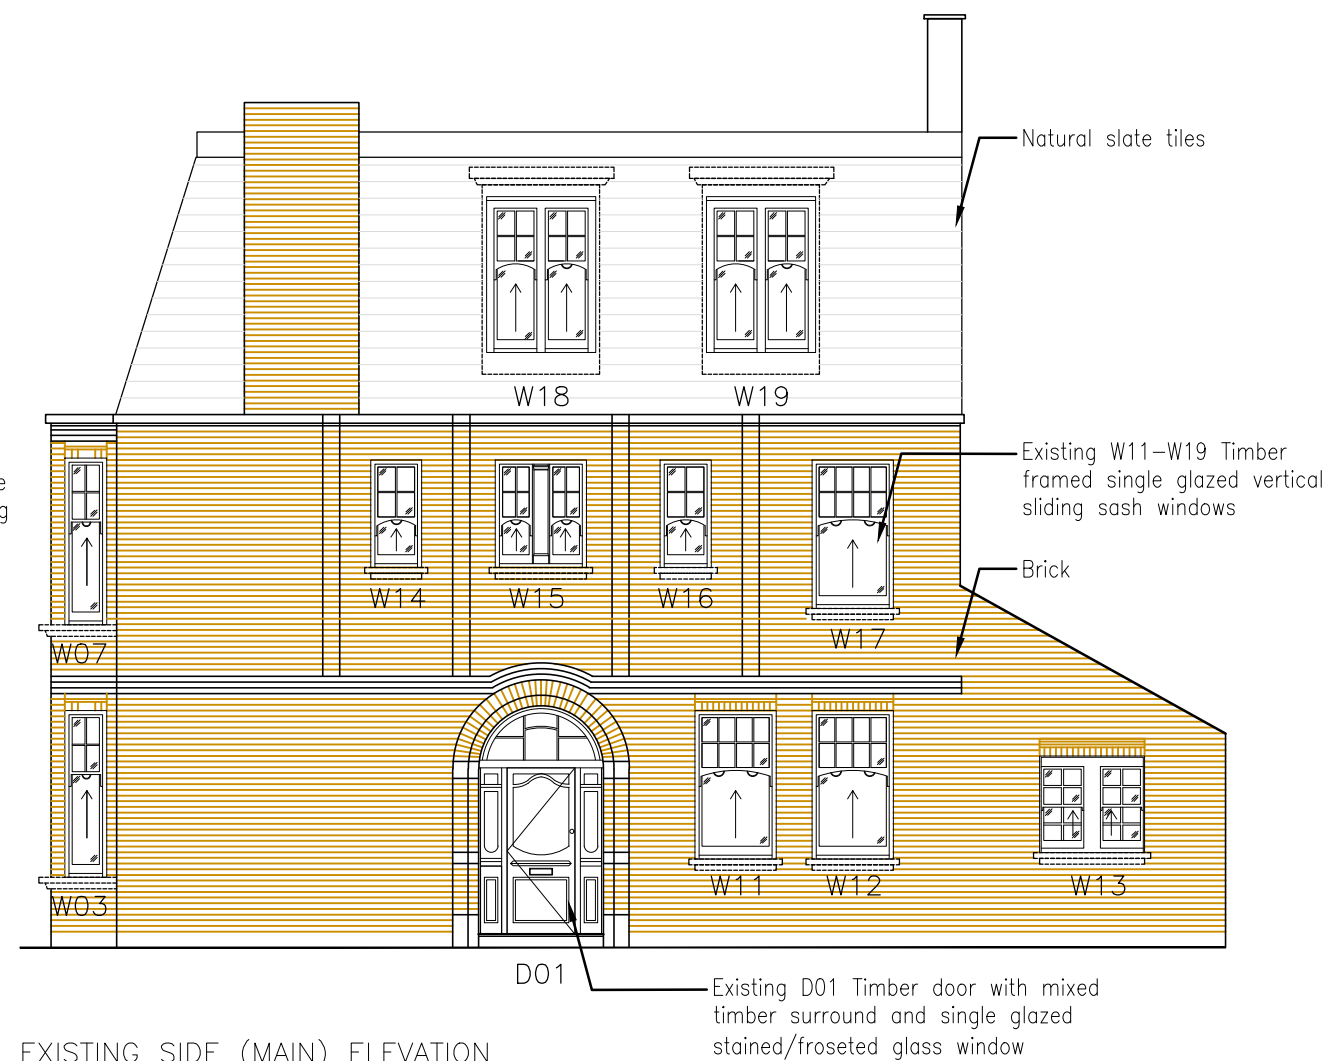


EXISTING SIDE (MAIN) ELEVATION

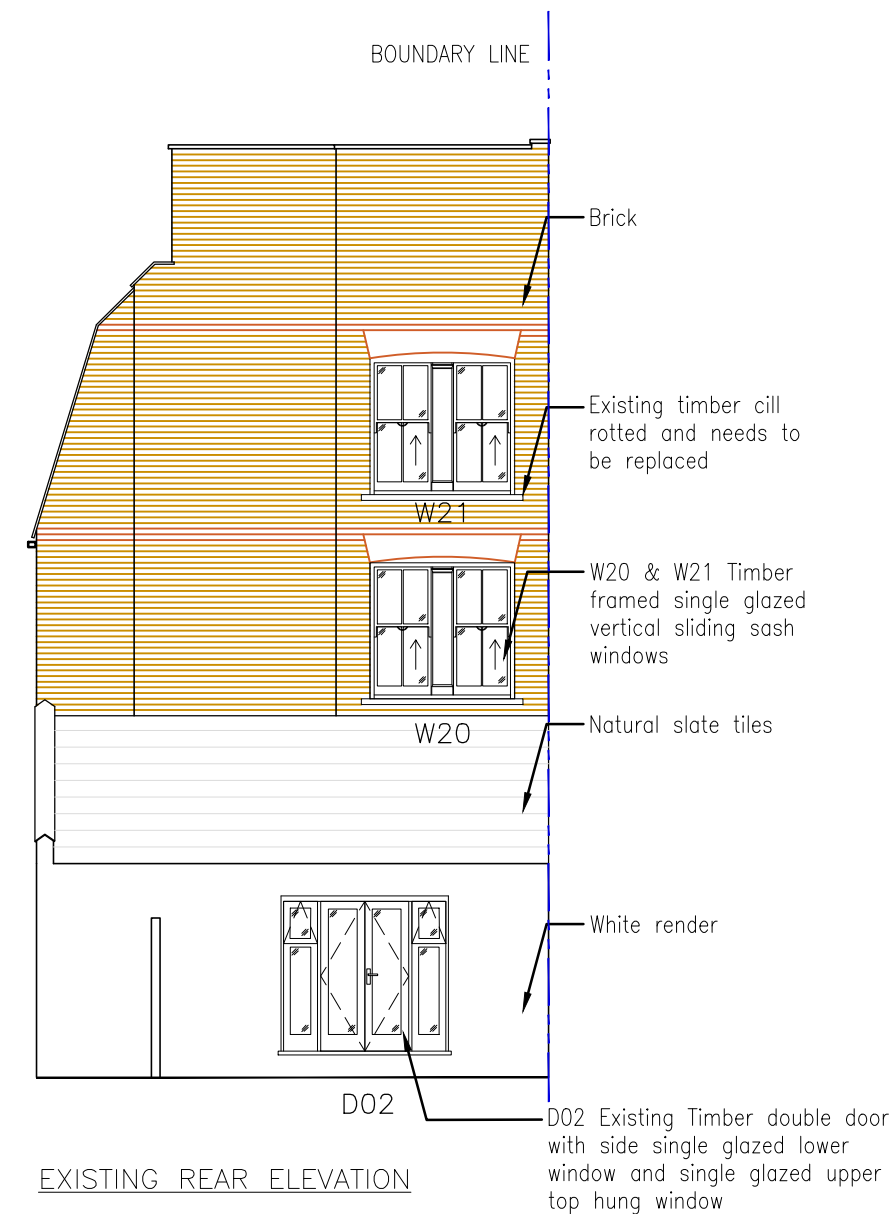


EXISTING REAR ELEVATION

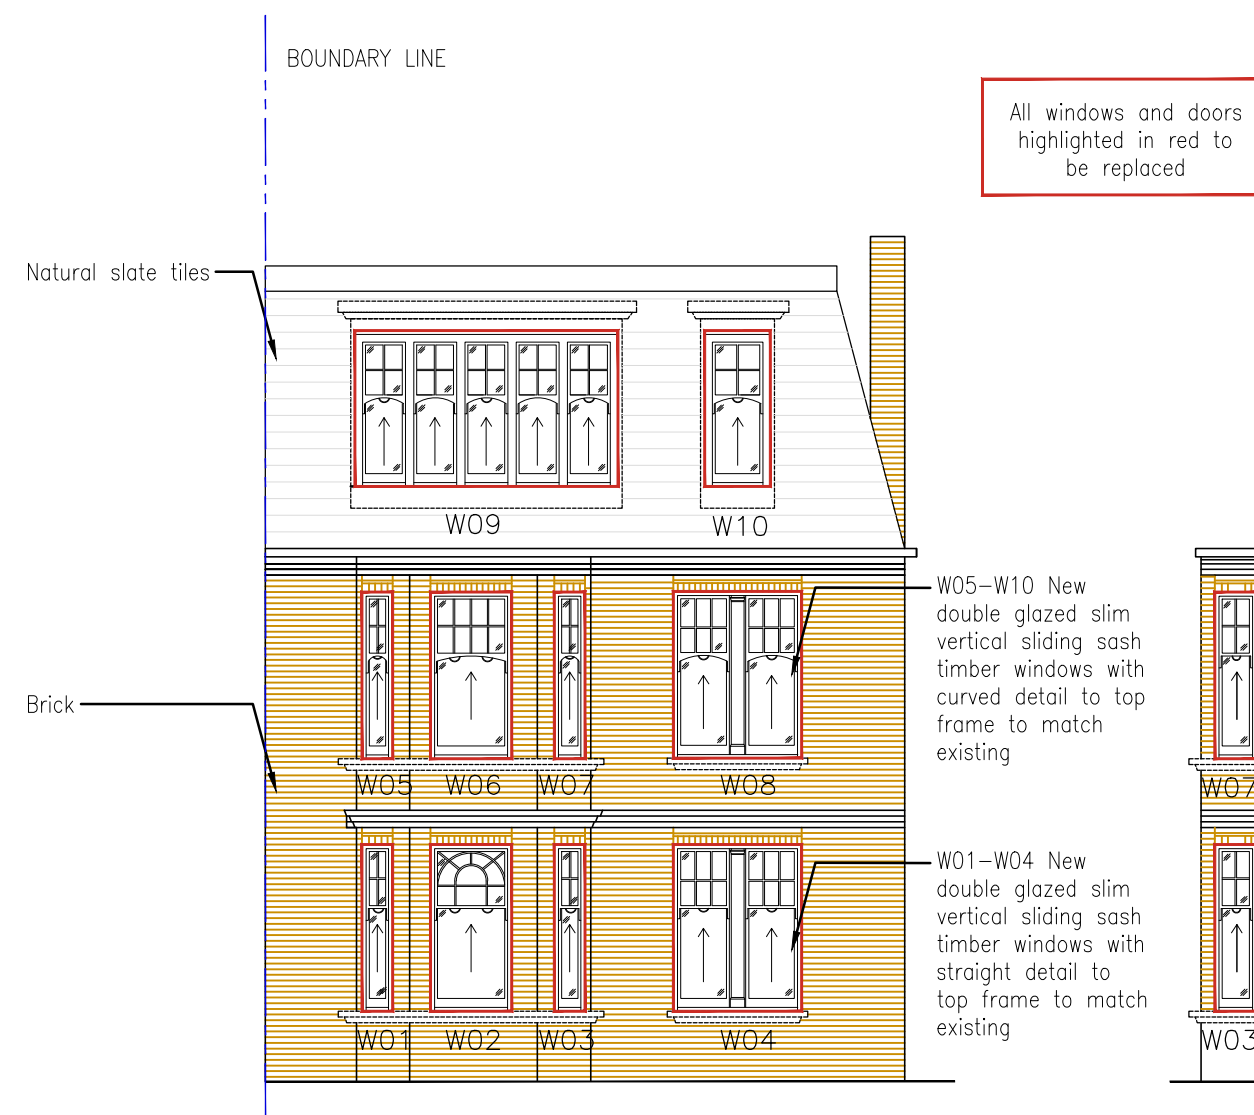

PROPOSED FRONT ELEVATION

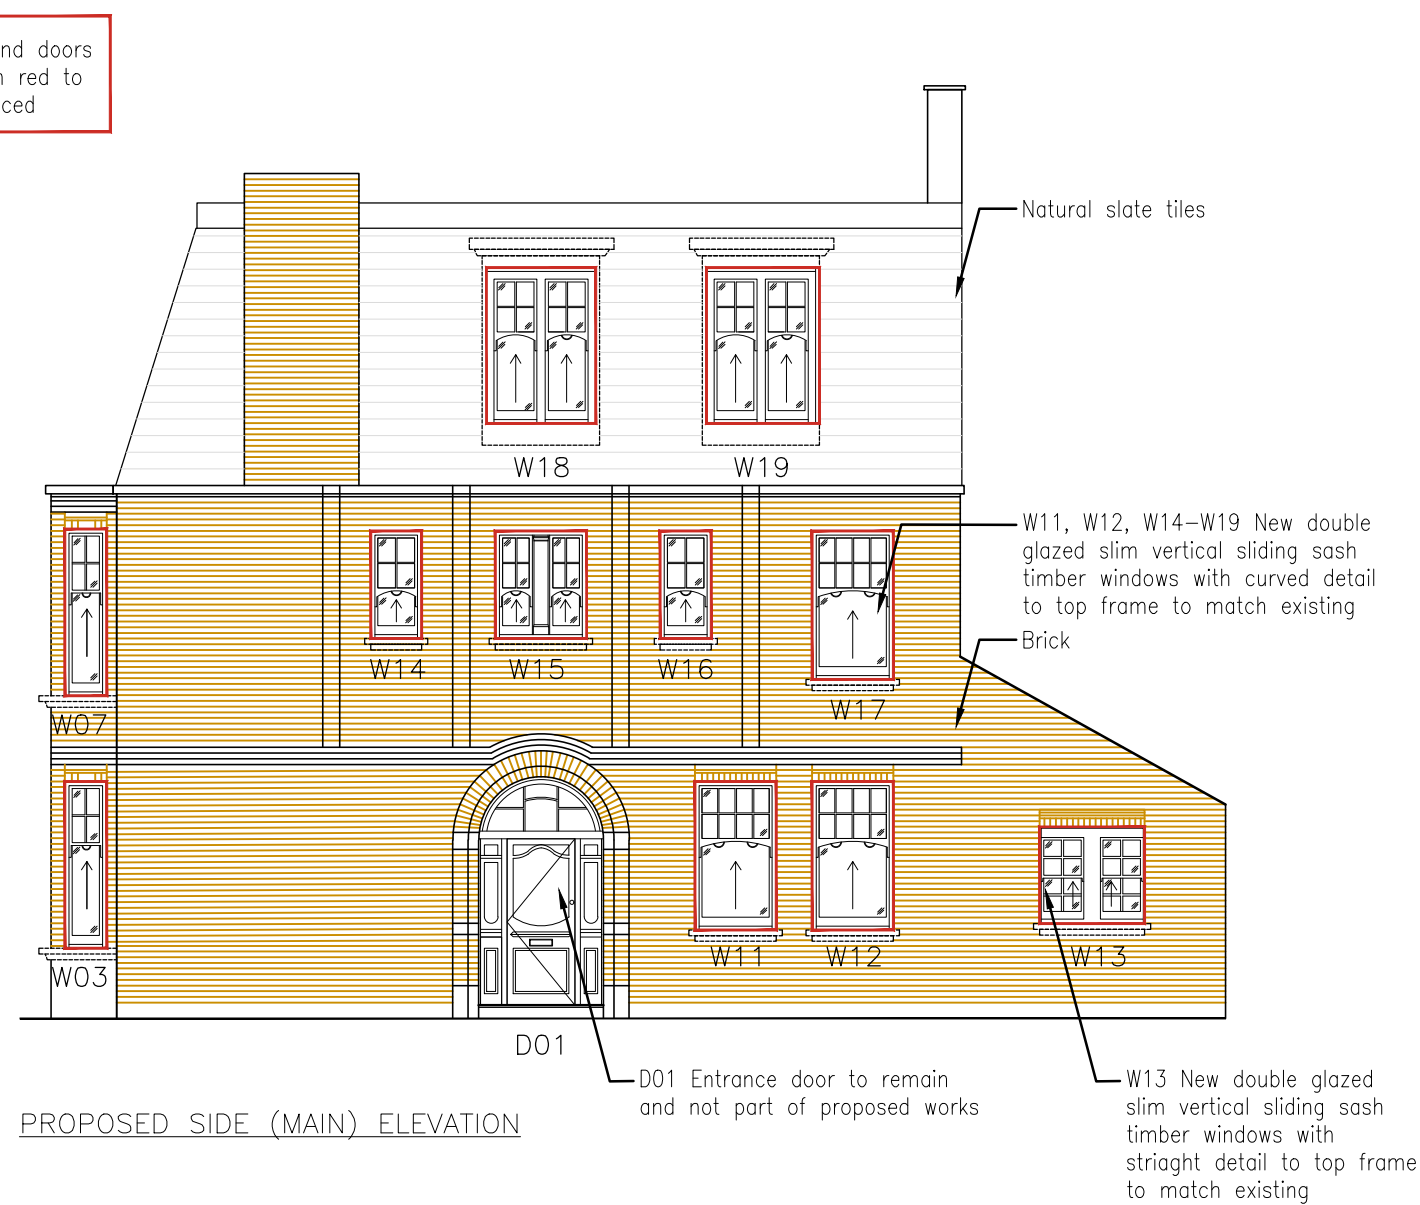


PROPOSED SIDE (MAIN) ELEVATION

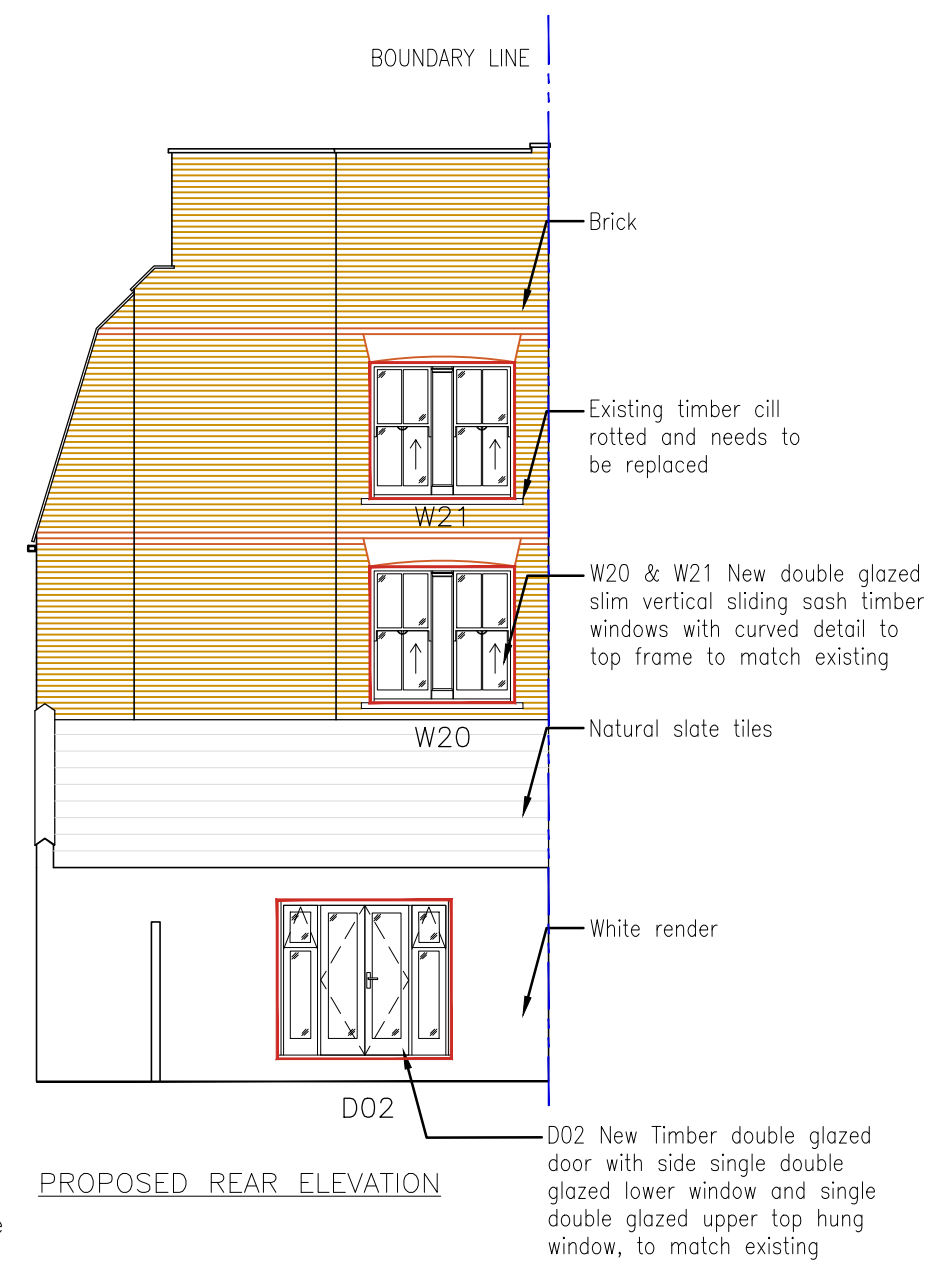

PROPOSED REAR ELEVATION

SCALE 1:100

 

ALL DIMENSIONS, LEVELS AND CLEARANCES TO BE CHECKED ON SITE PRIOR TO WORKS COMMENCING

THIS DRAWING SHOULD BE READ IN CONJUNCTION WITH ALL OTHER PROJECT RELATED DRAWINGS, SPECIFICATIONS AND DOCUMENTS AS PART OF A SINGLE PROJECT PACKAGE.

ANY DISCREPANCY BETWEEN THIS DRAWING, OTHER DRAWINGS FORMING PART OF THIS CONTRACT, OR THE SPECIFICATION / BILLS OF QUANTITIES MUST BE CLARIFIED BEFORE COMMENCEMENT OF ANY WORK OR ORDERING OF ANY MATERIALS.

PLEASE CONSULT THE AUTHOR OR PROJECT MANAGER SHOULD THE READER REQUIRE CLARIFICATION ON ANY PART OF THIS DRAWING.

THE COPYRIGHT OF THE DRAWING AND DESIGN IS THE PROPERTY OF THE COMPANY. THIS INFORMATION HAS BEEN ISSUED UNDER SPECIFIC TERMS FOR THIS PROJECT AND MAY ONLY BE USED AND REPRODUCED ACCORDINGLY.

NOTES

Rev	Date	By	Chk	Apr	Comment
P02	03.02.22	SEJ	BG	JM	Issued for Planning Issue
P01	02.02.22	SEJ	BG	JM	Issued for Comment

BRINGING IDEAS TO LIFE



FRANKHAM

Frankham Consultancy Group Limited

E: enquire@frankham.com
www.frankham.com

SIDCUP OFFICE	OXFORD OFFICE
Irene House Five Arches Business Park Maidstone Road Sidcup, Kent DA14 5AE T: 020 8309 7777	Citibase Oxford New Barclay House 234 Botley Road Oxford OX2 0H T: 01865 322500
LONDON OFFICE	STEVENAGE OFFICE
First Floor Bridge House 181 Queen Victoria Street London EC4V 4EG T: 020 7651 0790	Suite 237, Second Floor Kings Court Business Centre London Road, Stevenage Hertfordshire SG1 2NG T: 020 3714 7063

Client:

AD Group

Project Title:

37, 37A & 37B Glenloch Road,
Camden, NW3 4DJ
Window and Rear Door
Replacement Works

Drawing Title:

Existing and Proposed Elevations

Status:

PLANNING ISSUE

Drawn By:	Designed By:	Checked By:	Approved By:
SEJ	SEJ	BG	JM
Original Issue Date:		Scale @ A2:	
02/02/2022		1:100	

Job No/ File Ref	Originator	Zone	Level
228021	FCG	MB	EL
Type	Discipline	Suitability	Revision
DR	B	S4	P02