


Rev.	Date	Description	Dm.	Chk.	Appd.	Key Plan:
PL	13/12/21	PLANNING ISSUE	RS	RS	LSG	
PL1	24/03/22	PLANNING ISSUE	RS	RS	LSG	

Legend	
---	(Relevant Existing)
---	Below Ground Drainage (existing)
---	Water Supply (existing)
	Manhole / Chamber (existing)

 


New Status					
PLANNING ISSUE					
Project Title: UCL Bulge - Pop-up labs					
Drawing Title: Main Quad - Pop-up labs Existing Site Plan					
Scale: A3	Date: 15/12/21	Drawn: RS	Checked: RS	Approved: LSG	Job No.: 12.2126 (EX)010

twelve
architects & masterplanners

twelve architects & masterplanners
148 Tooley Street | London | SE2 1TU | UK
t: +44 (0) 207 846 2012
e: info@twelvearchitects.com
w: www.twelvearchitects.com

Revision: PL1

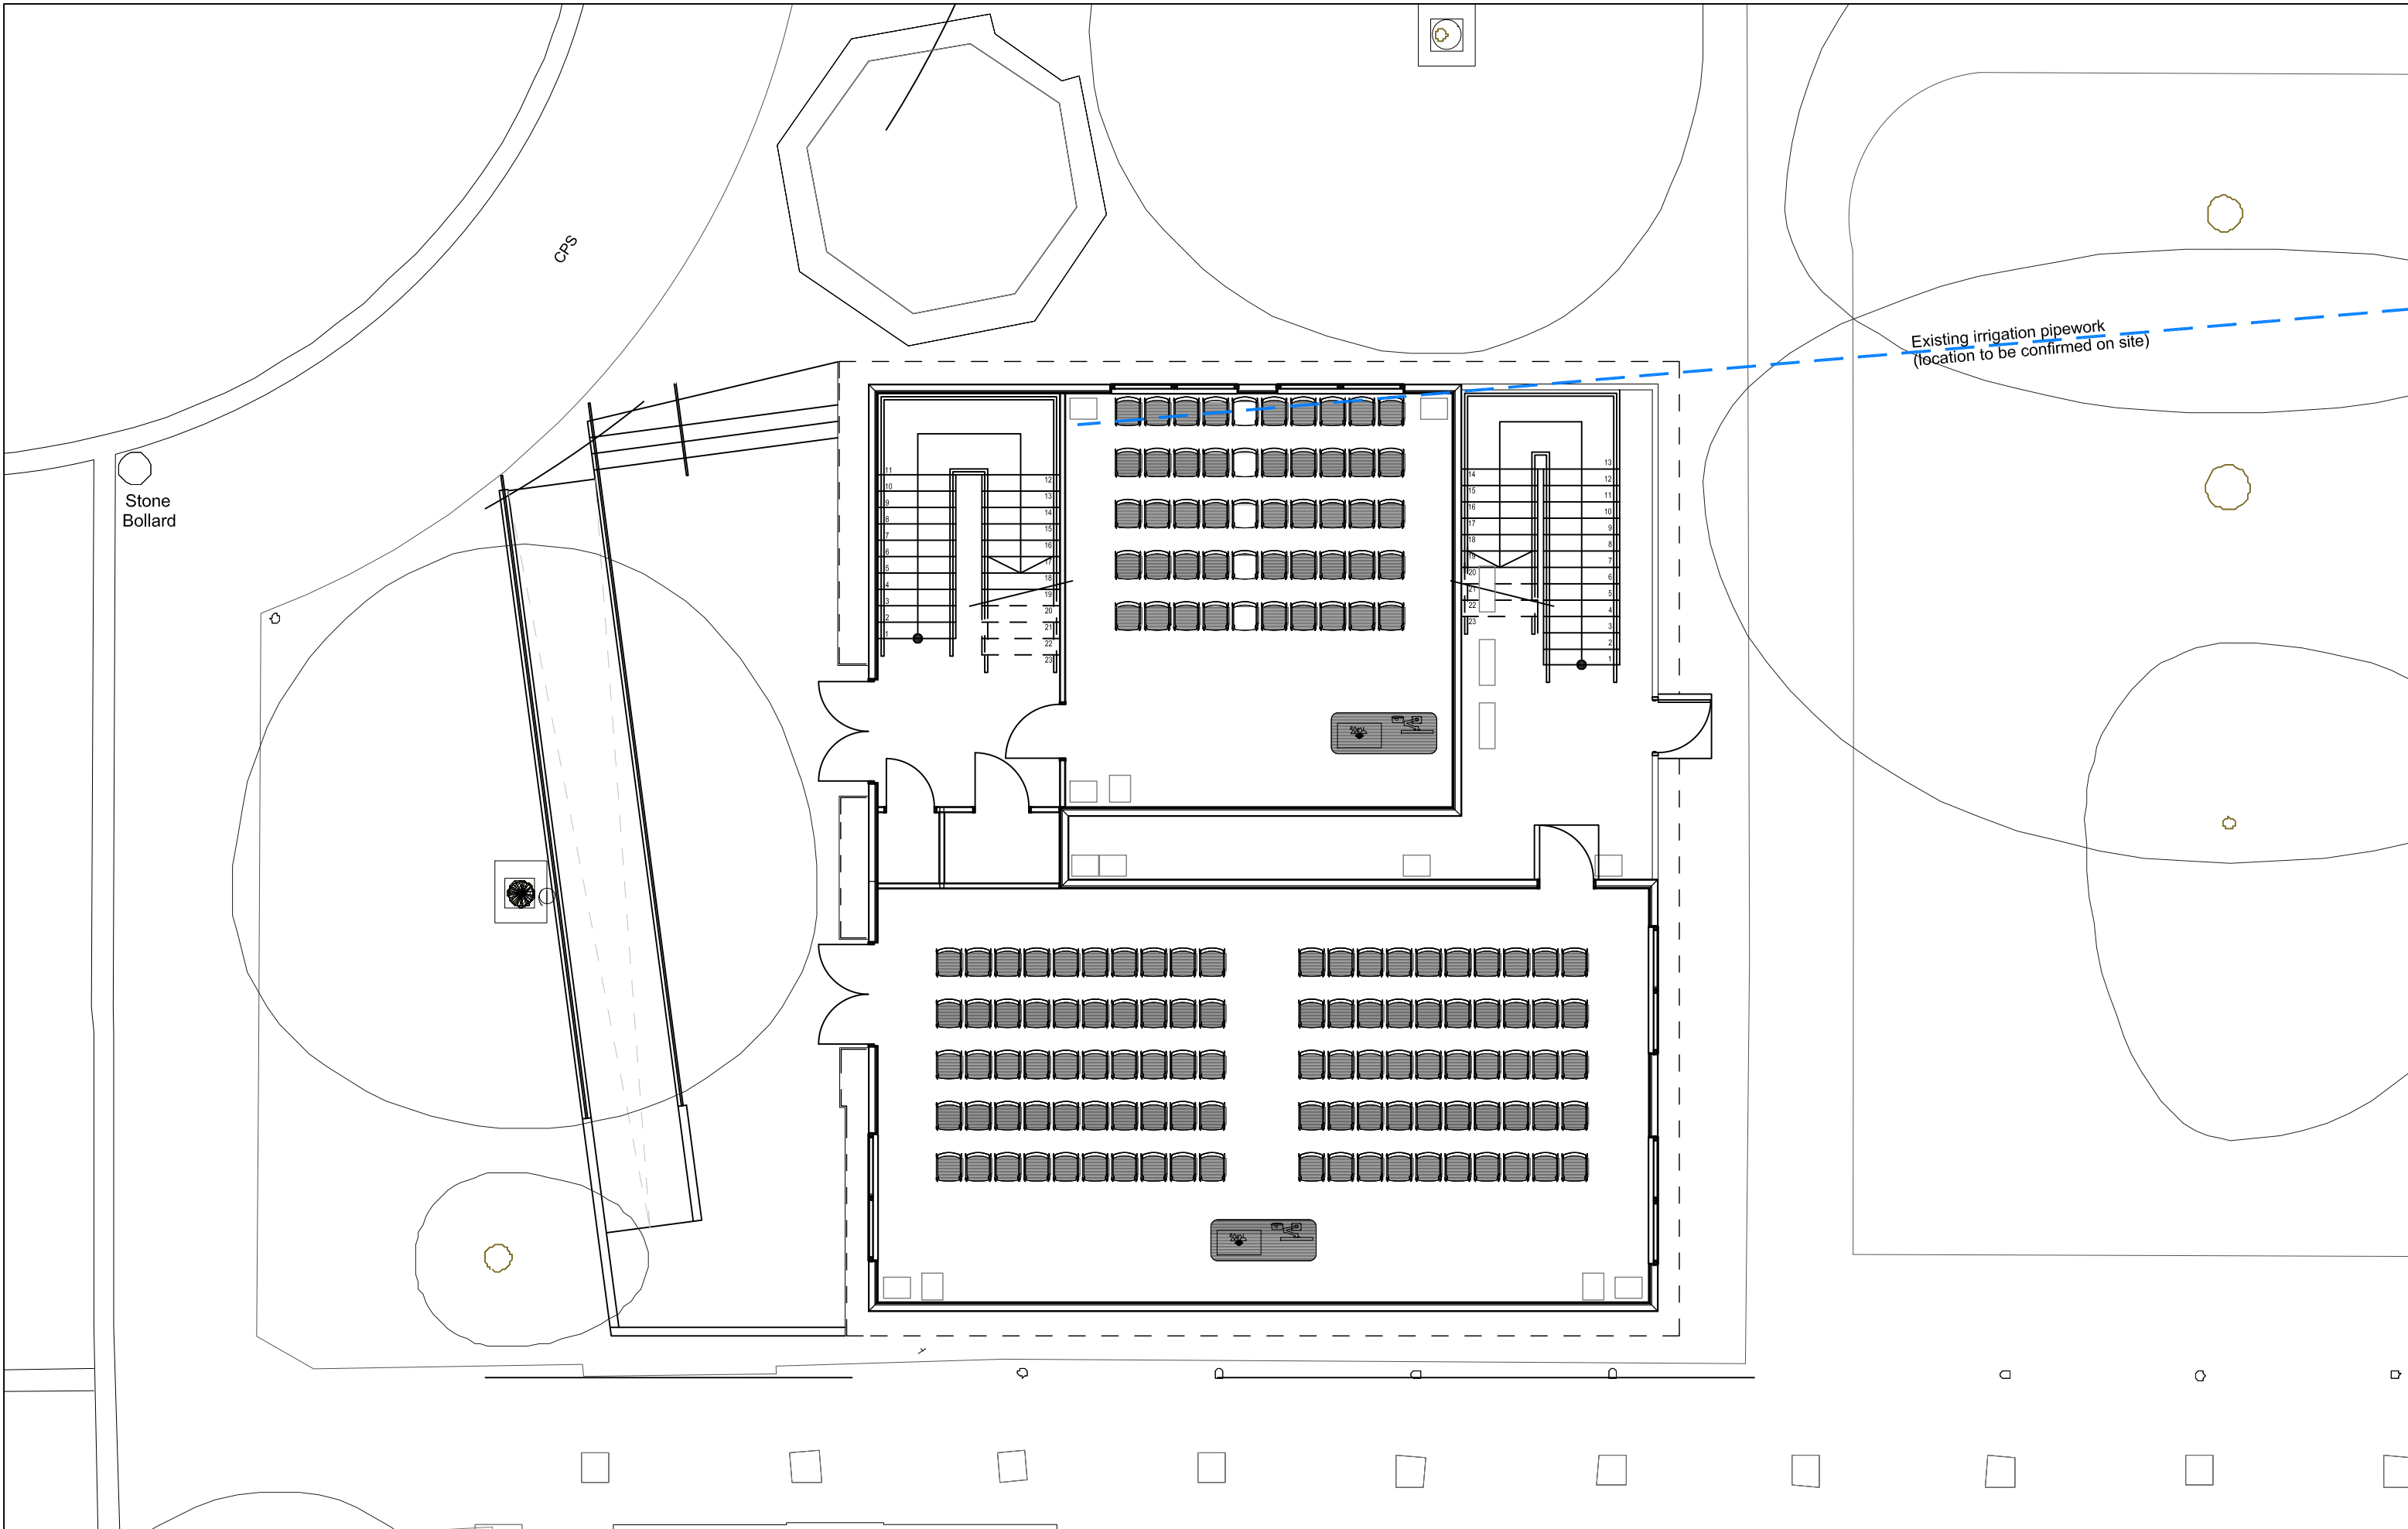

CPS


Stone Bollard


Existing irrigation pipework
(location to be confirmed on site)

Rev.	Date	Description	Drn.	Chkd.	Appd.	Key Plan:
PL1	13/12/21	PLANNING ISSUE	RS	RS	LSG	
	25/03/22	PLANNING ISSUE	RS	RS	LSG	

New Status: PLANNING ISSUE					
Project Title: UCL Bulge - Pop-up labs					
Drawing Title: Main Quad - Pop-up labs Existing Ground Plan					
Scale: A3	Date: 15/12/21	Drawn: RS	Checked: RS	Approved: LSG	Job No.: 12.2126
					Drawing No.: (EX)100
					Revision: PL1

twelve
architects & masterplanners
148 Tooley Street | London | SE2 1TU | UK
t: +44 (0) 207 846 2012
e: info@twelvearchitects.com
w: www.twelvearchitects.com

 

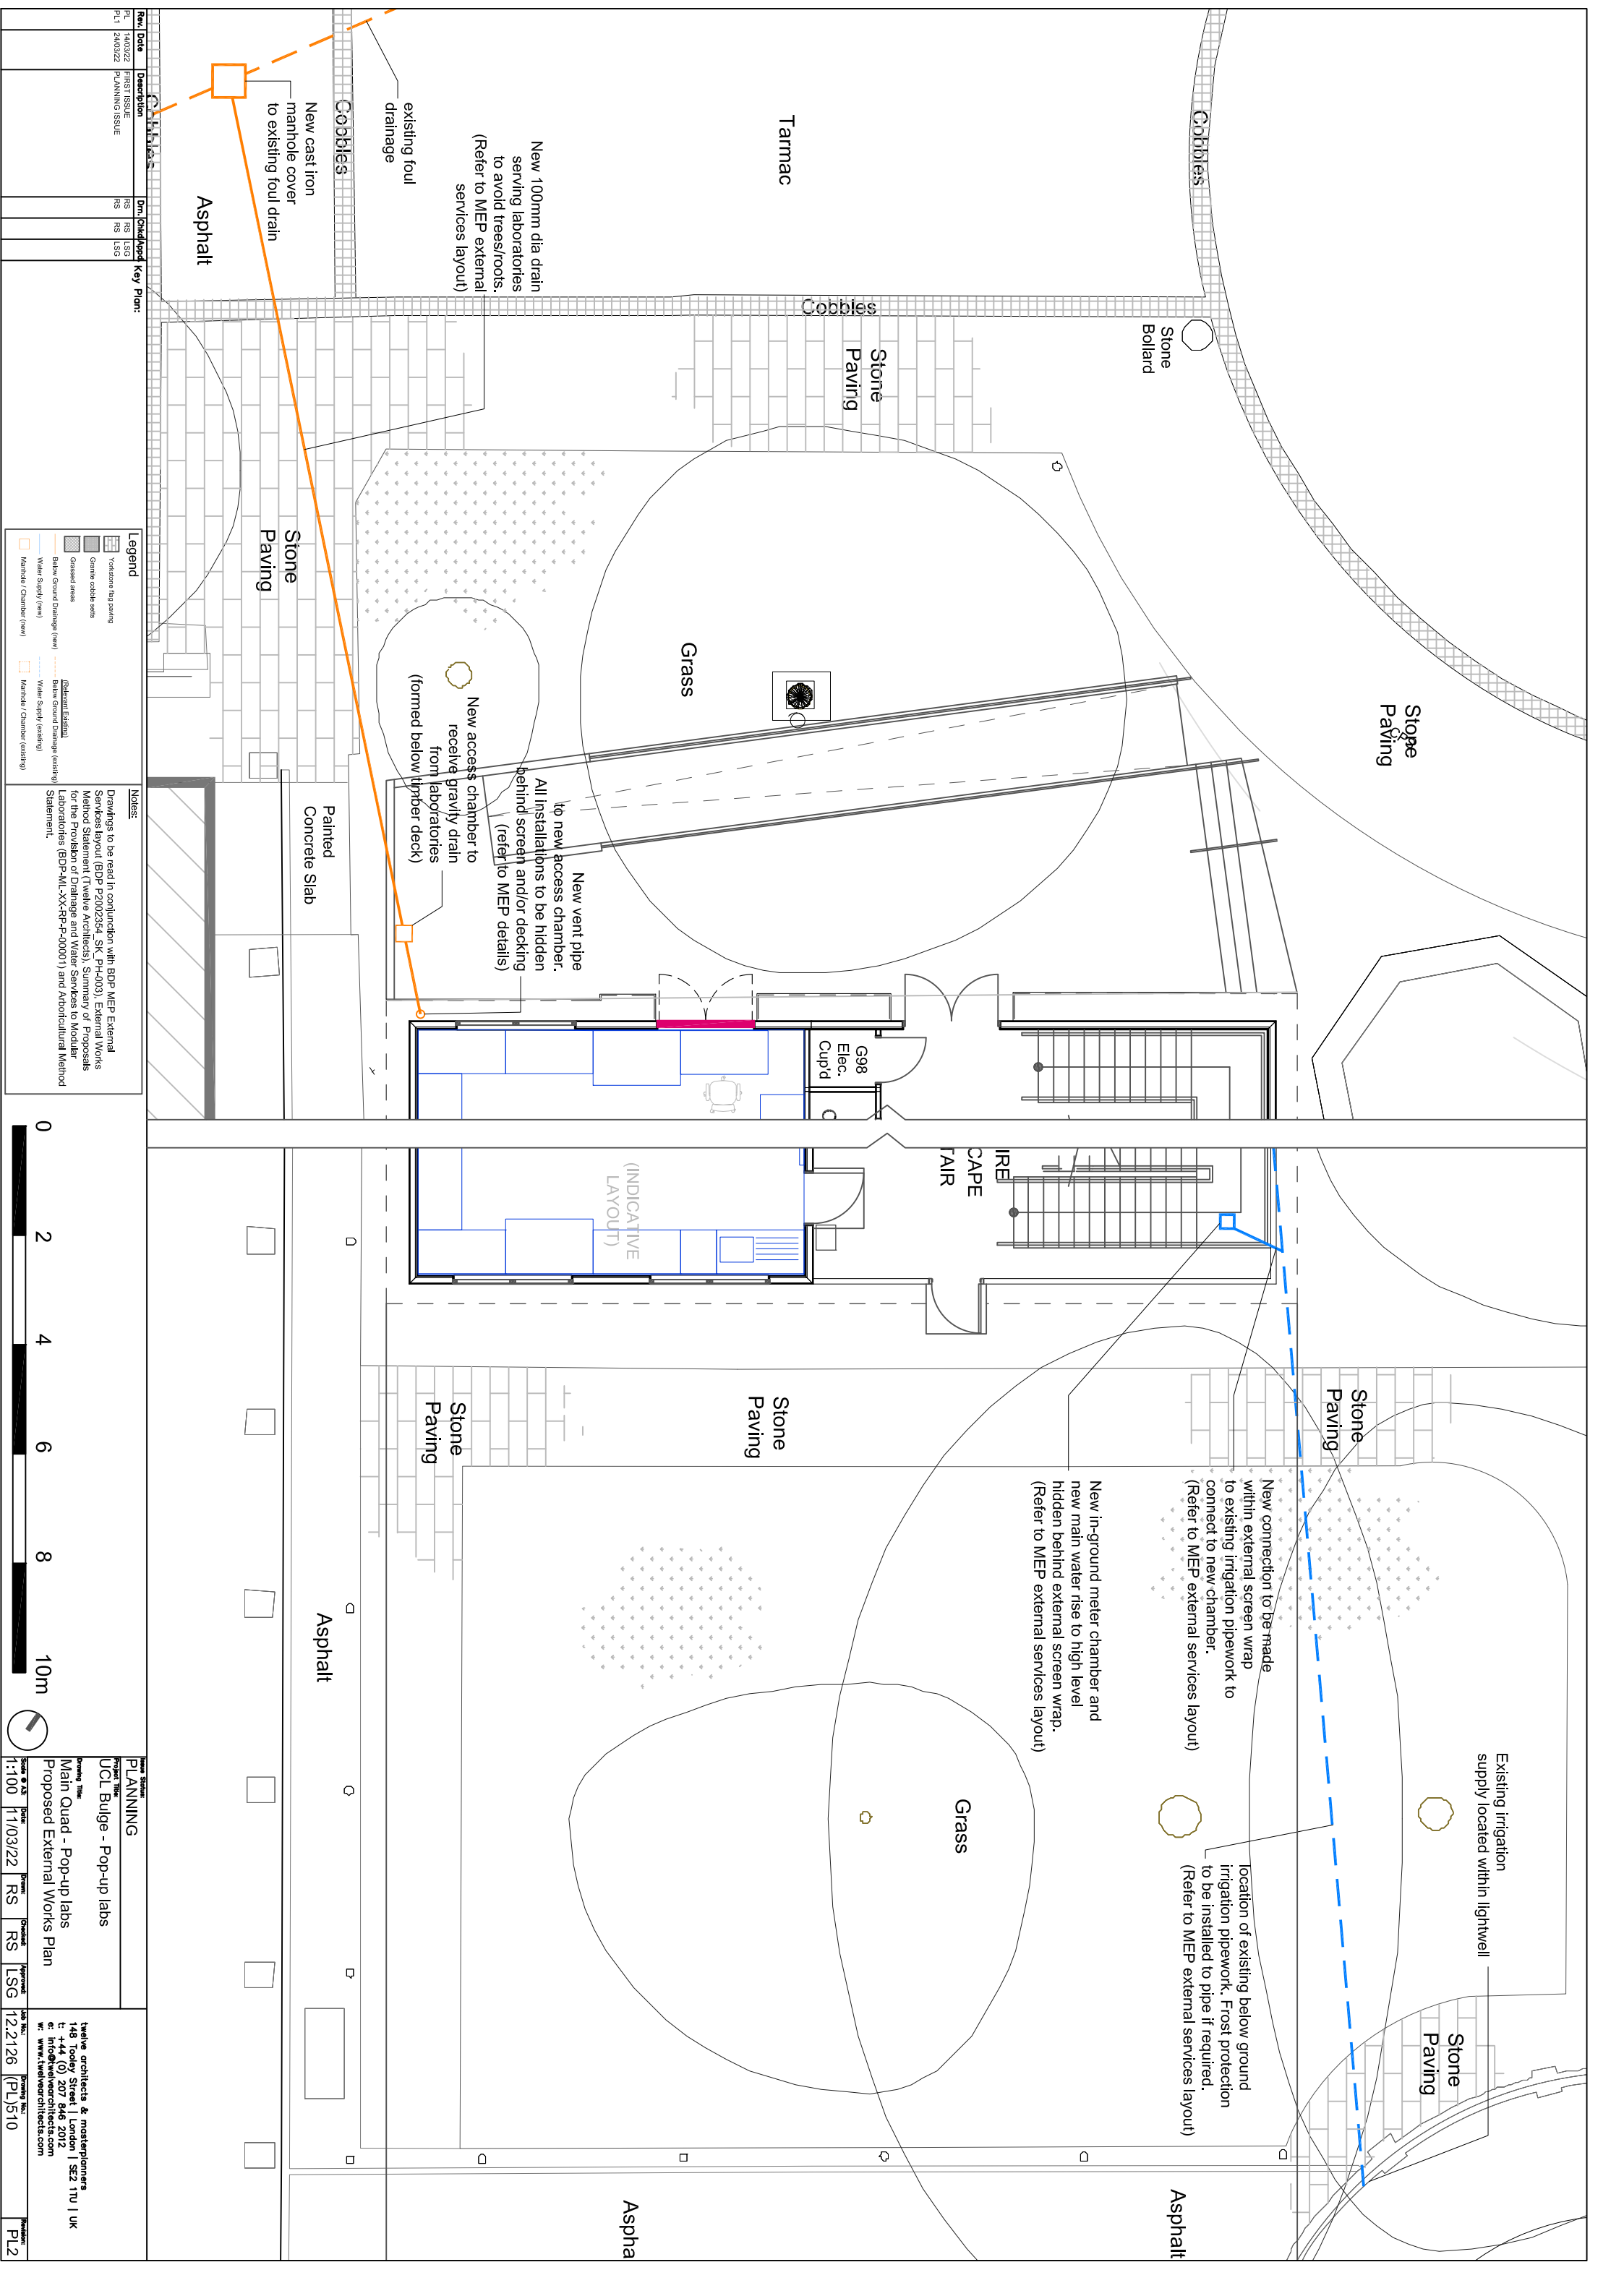

Rev	Date	Description	By	Checked	Key Plan:
PL1	14/03/22	FIRST ISSUE	RS	RS	LSG
PL1	24/03/22	PLANNING ISSUE	RS	RS	LSG

Legend	
	Versatile flag paving
	Granite cobble walk
	Gravel areas
	Below ground Drainage (new)
	Below ground Drainage (existing)
	Manhole / Chamber (new)
	Manhole / Chamber (existing)


Notes	
Drawings to be read in conjunction with BOP MEP External Services Report (BOP P2002254_SK_PHA003), External Works Method Statement (UCL External Works Services) and the External Works Method Statement.	

Scale	
0	2
4	6
8	10m


Project Information	
Project Name	UCL Bulge - Pop-up labs
Project Title	Main Quad - Pop-up labs
Project Ref	Proposed External Works Plan
Project No	12.2126
Project Rev	PL510

Client Information	
Client Name	UCL
Client Address	146 Albany Street London SE2 7TU UK
Client Contact	info@twelvearchitects.com
Client Website	www.twelvearchitects.com


Architect Information	
Architect Name	twelve architects & masterplanners
Architect Address	146 Albany Street London SE2 7TU UK
Architect Contact	info@twelvearchitects.com
Architect Website	www.twelvearchitects.com

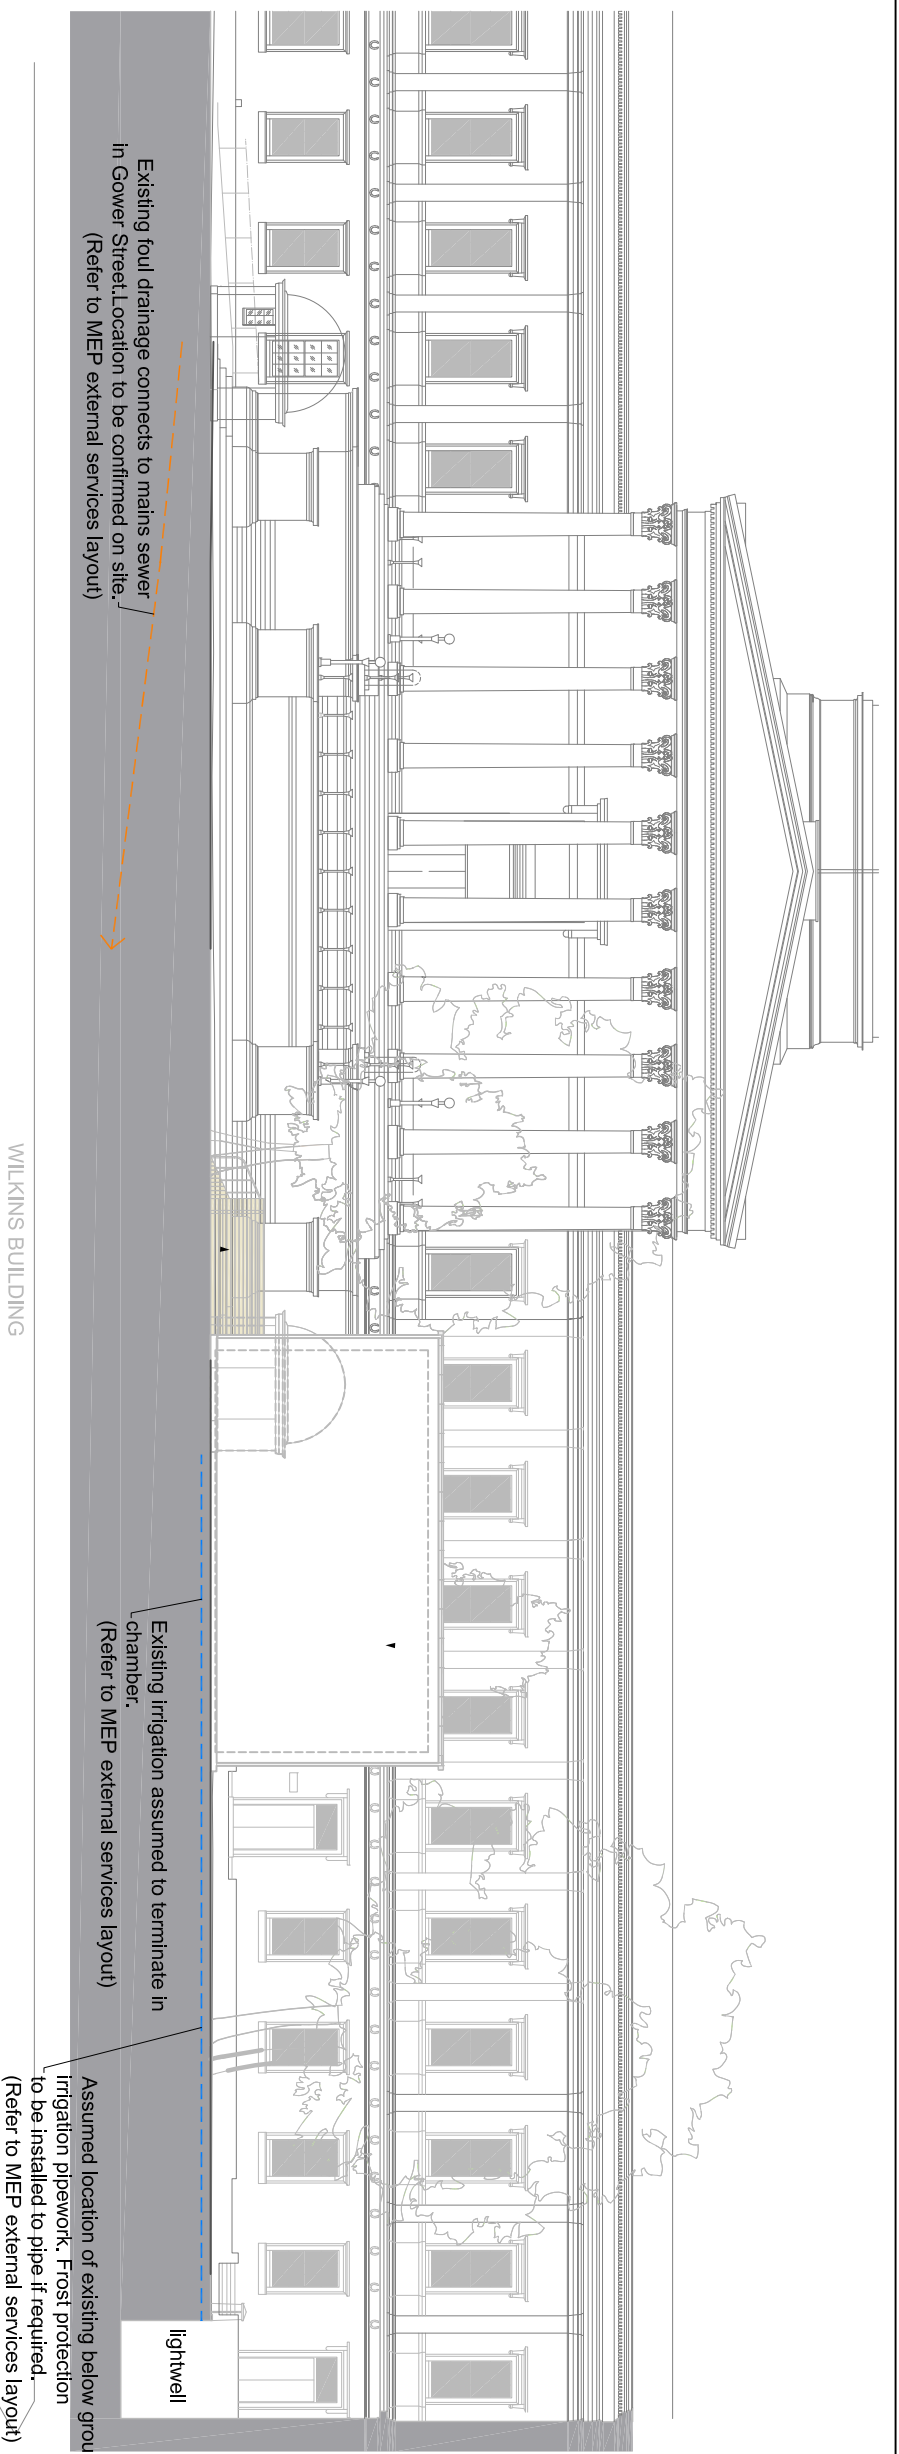

01 Existing South East
Elevation/Section

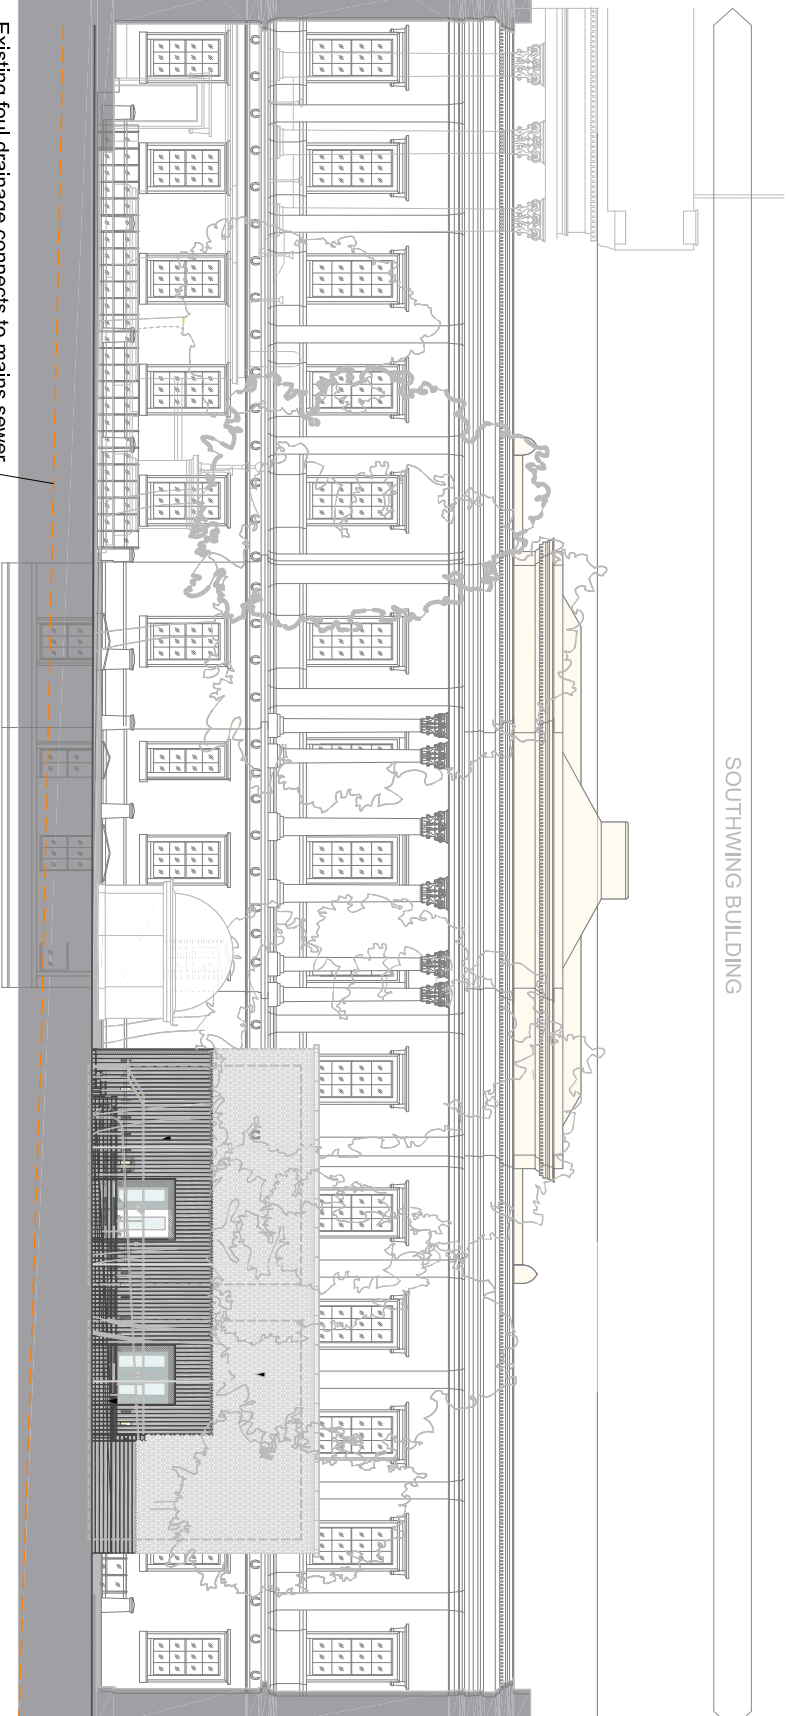

02 Existing North West
Elevation/Section

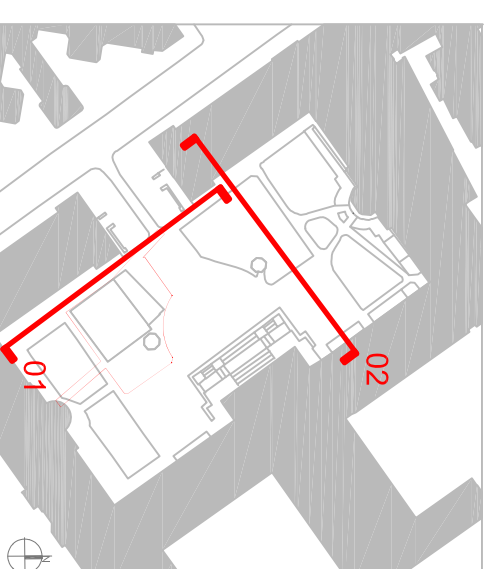

Rev./ Date Description Dm, Checked Key Plan:

RS RS LSG

PL 28/03/22 FIRST ISSUE

Version flag parking
Garnish cobble walk
Gravel areas
Below Ground Drainage (new)
Water supply (new)
Mantle / Chamber (new)

Version flag parking
Garnish cobble walk
Gravel areas
Below Ground Drainage (existing)
Water supply (existing)
Mantle / Chamber (existing)

Notes:

Drawings to be read in conjunction with BOP MEP External Services Layout (BOP P2002354_SK_PH403), External Works Method Statement (Diverse Architects), Summary of Proposals for the Parkside Development Services to Nuclear Laboratories (BOP-ML-XSR-P-00001) and Architectural Method Statement.

Project Name
UCL Bulge - Pop-up labs


Project No
1:200 28/03/22 RS RS LSG

Project No
12.2126 (PL)520

Project No
PL1


twelve architects & masterplanners
145 Abchurch Lane London | SE2 1TU | UK
t: +44 (0)20 7460 8000
e: info@twelvearchitects.com
w: www.twelvearchitects.com

01 Proposed South West Elevation/Section

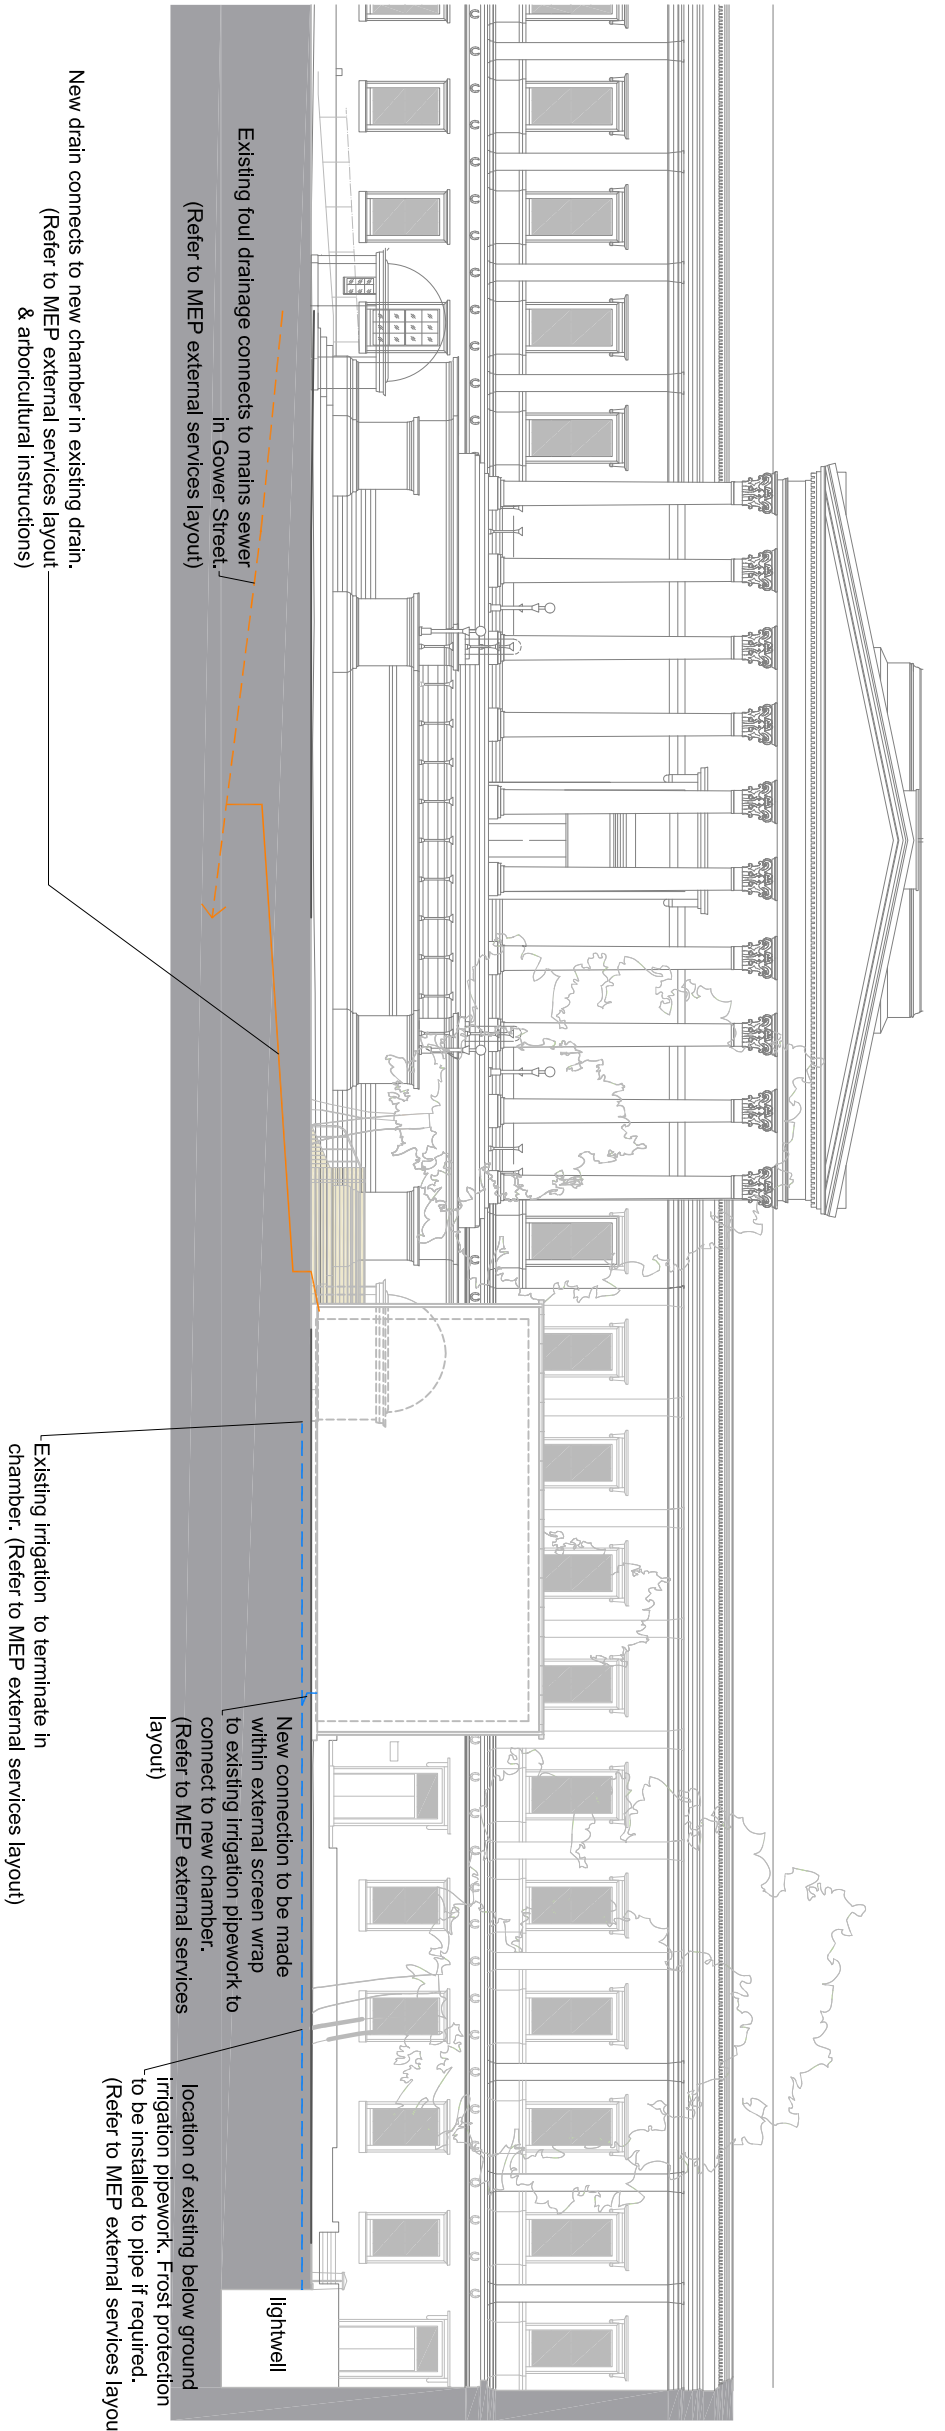

SOUTHWING BUILDING

02 Proposed North West Elevation/Section

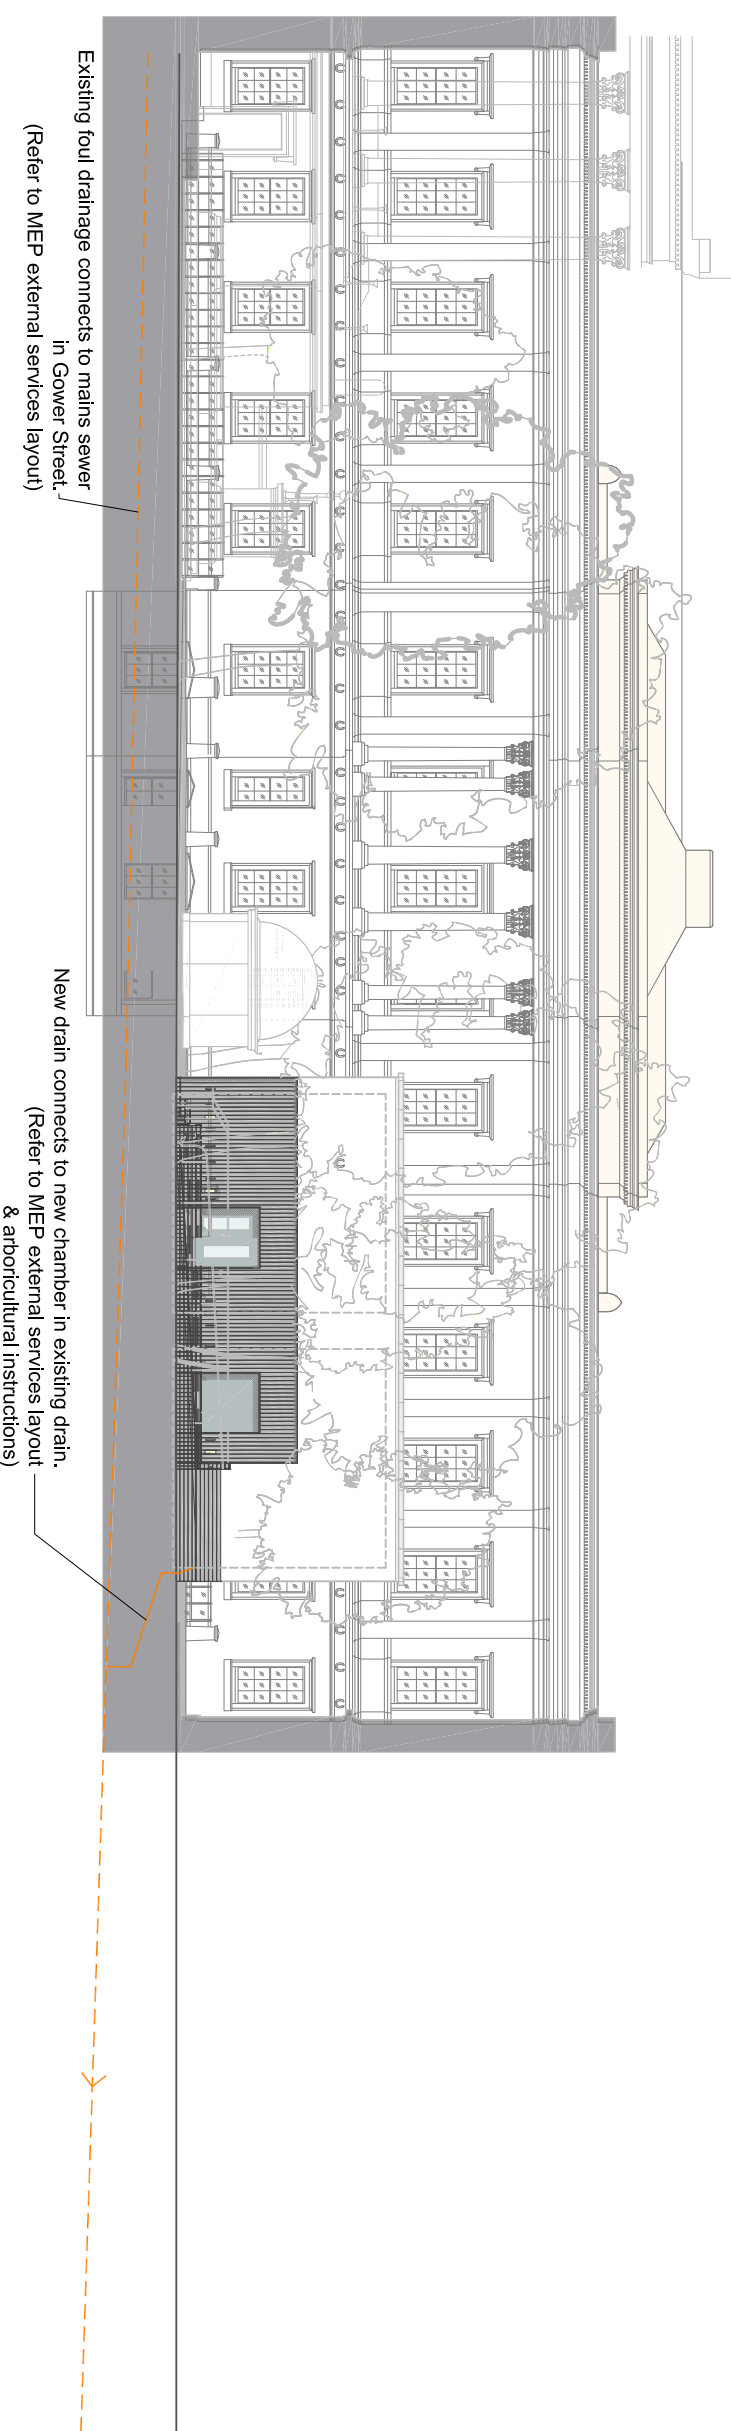

Rev./ Date	Description	Rev.	Checked/Key Plan:
PL 28/03/22	FIRST ISSUE	RS	RS LSG

Legend	Notes:
<ul style="list-style-type: none"> Versatile flag paving Granite cobble walk Gravel areas Below Ground Drainage (new) Water supply (new) Mantle / Chamber (new) 	<ul style="list-style-type: none"> Drainages to be read in conjunction with BOP MEP External Services layout (BOP P2002354_SK_PH403). External Works Methods Statement (Diverse Architects), Summary of Proposals for the Public Health Services to Nicola Laboratories (BDP-PAL-XSR-P-00001) and Arboricultural Method Statement.

0 2 4 6 8 10m

Project Name	Project Ref	Project No.	Project Date
UCL Bulge - Pop-up labs	RS	RS	28/03/22

Project Title	Project Ref	Project No.	Project Date
Main Quad - Pop-up labs Proposed Drainage Sects	RS	LSG	12.2.126 (PL)530

Project Name	Project Ref	Project No.	Project Date
twelve architects & masterplanners	RS	LSG	12.2.126 (PL)530

