


this drawing is the copyright design of Freeman Ankerman Partnership Limited. It must not be copied or reproduced or used in any way without written permission from Freeman Ankerman Partnership Limited. Dimensions to be checked on site do not scale from this drawing. All errors and omissions to be reported back to the Architect prior to commencement.

Freeman Ankerman Partnership Ltd



198 Providence Square ■ Jacob Street ■ London SE1 2DZ


e mail@fap-architects.co.uk
t 020 7394 2232

 

KEY

KEY:

- PROPOSED CHANGES TO
- APPROVED FULL
- PLANNING APPLICATION
- 2015/1139/P AND**
- NMA 2019/2485/P**

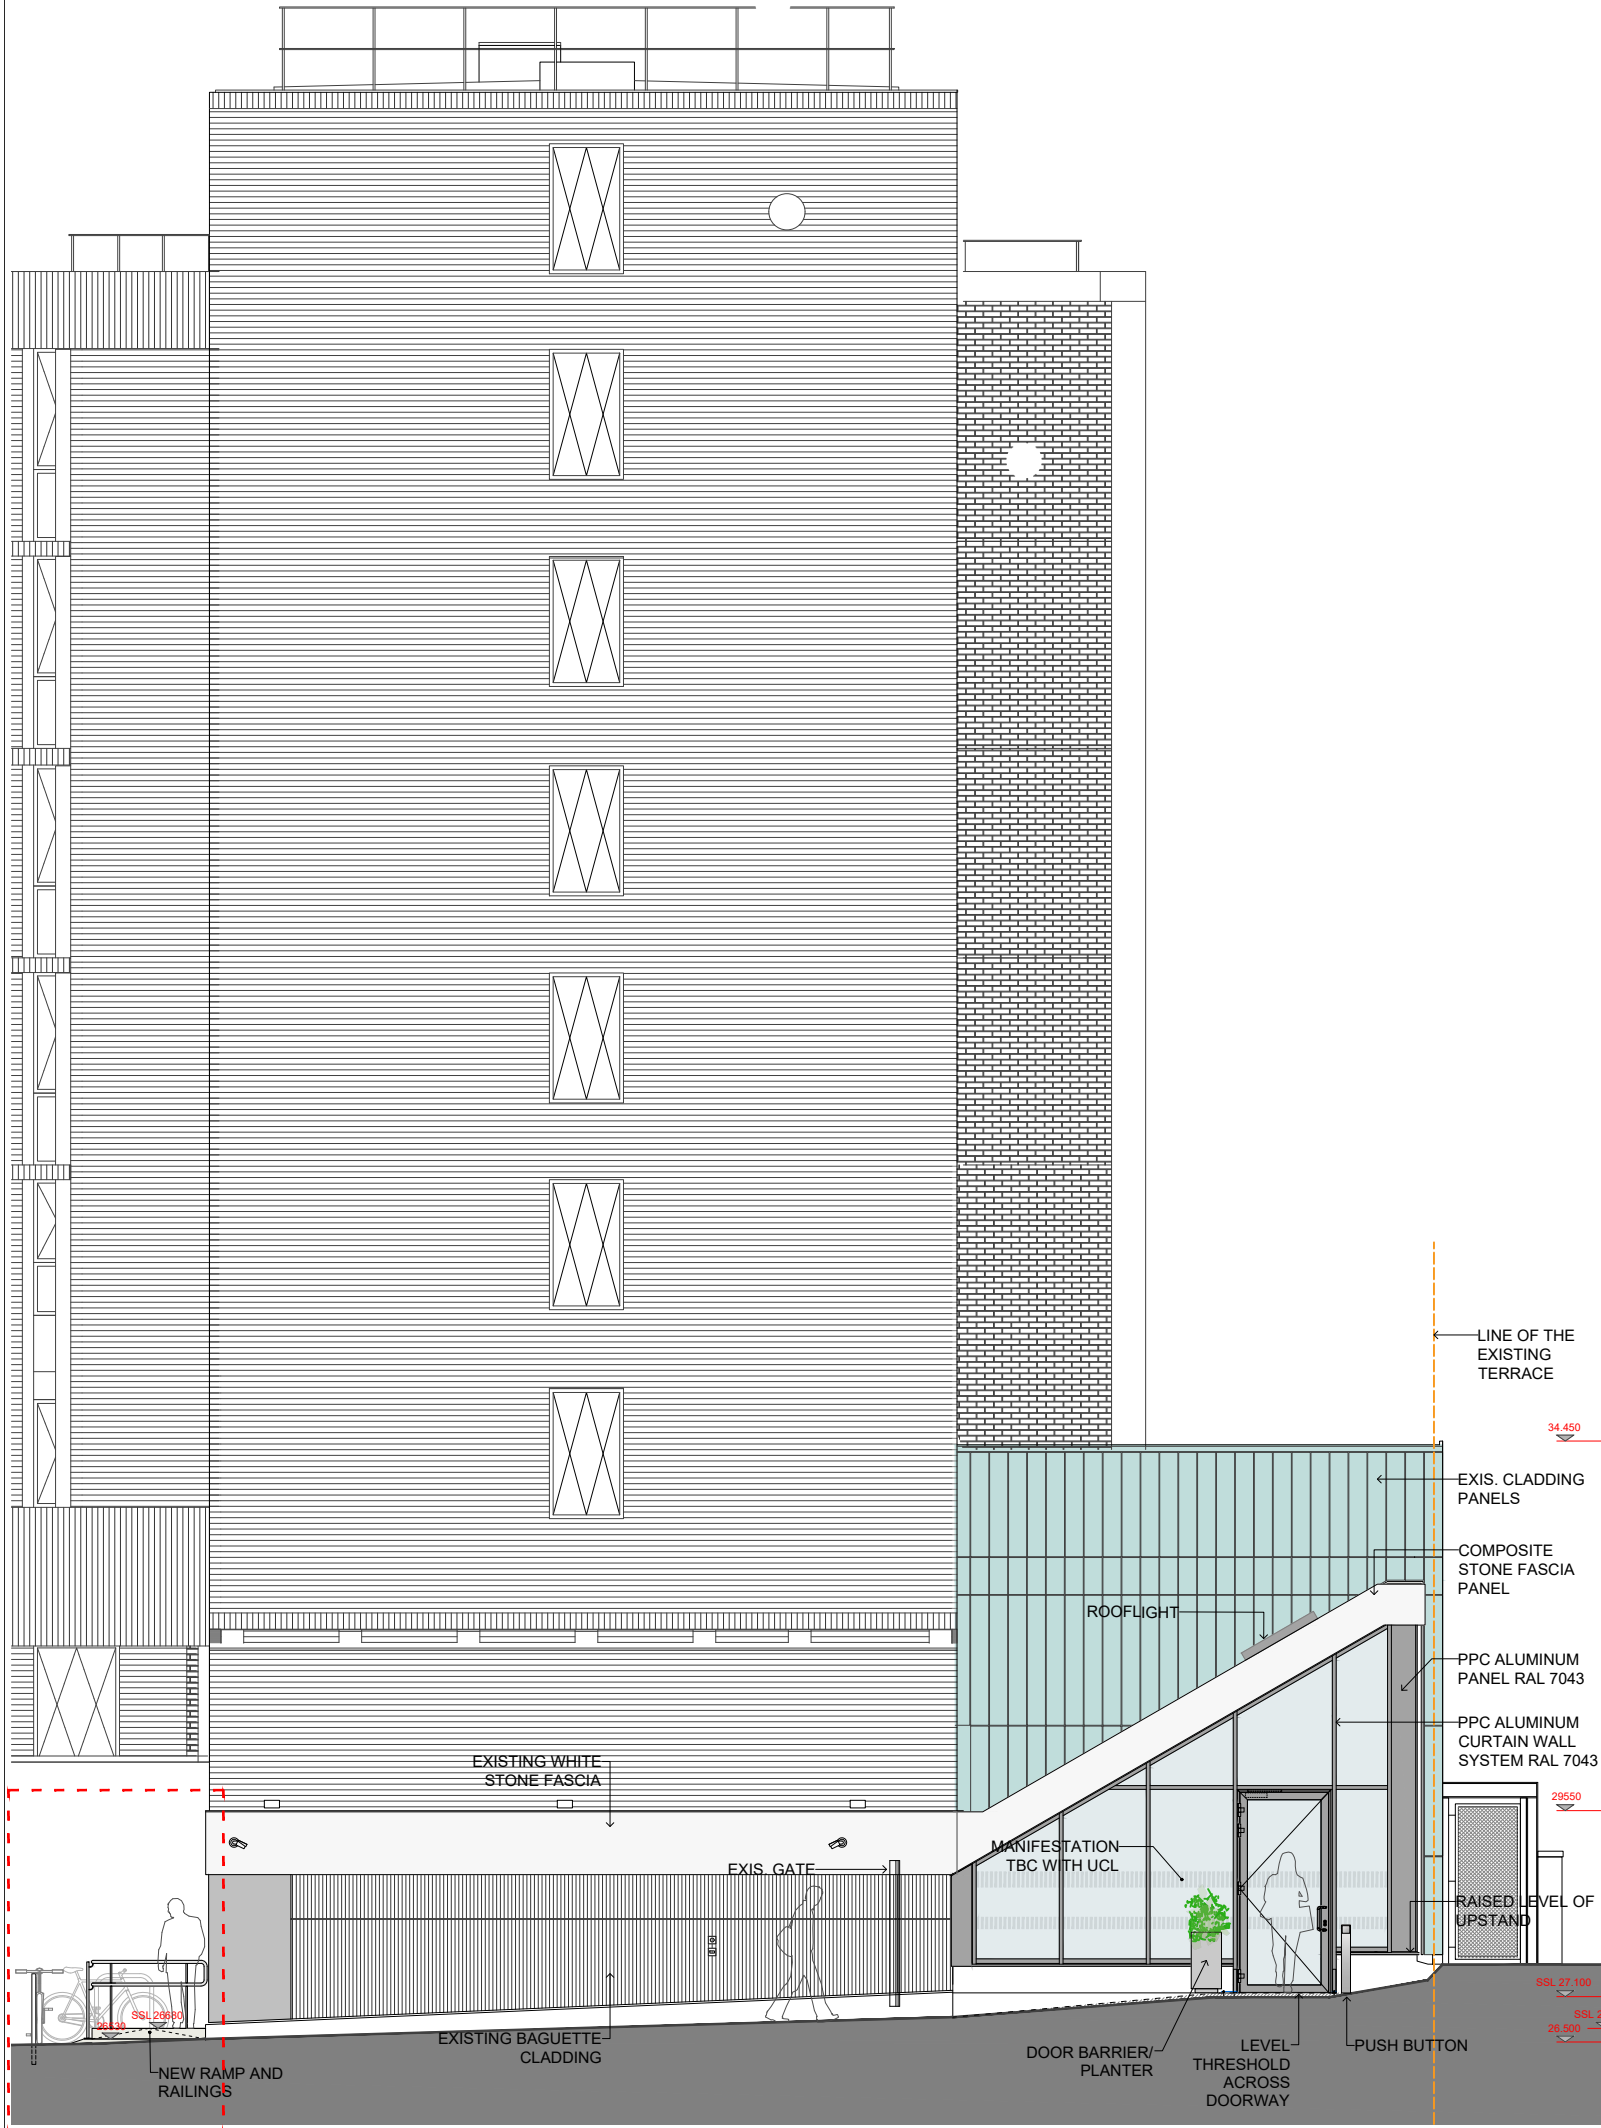

LINE OF THE EXISTING TERRACE
34.450
EXIS. CLADDING PANELS
COMPOSITE STONE FASCIA PANEL
ROOFLIGHT
PPC ALUMINUM PANEL RAL 7043
PPC ALUMINUM CURTAIN WALL SYSTEM RAL 7043
29650
RAISED LEVEL OF UPSTAND
26.100
26.080
26.100

| REV | BY | CHECKED | DATE |
|-----|----|---------|------------|
| B | PD | JAA | 17/06/2022 |

DRAWING UPDATED TO REPLY TO COMMENTS AND REVISION CLOUDS OMITTED

| REV | BY | CHECKED | DATE |
|-----|----|---------|------------|
| A | PD | JAA | 30/05/2022 |

BARRIER TO DOOR ADDED

Notes: All dimensions to be checked on site
Do not scale from drawings

client
UNIVERSITY COLLEGE LONDON

project
UCL ASTOR COLLEGE CAFE
99 CHARLOTTE STREET, LONDON
W1T 4QB

drawing title
PROPOSED SOUTH EAST ELEVATION

scale at sheet
1:100

@A3

issue purpose
PLANNING

project no. 2021-834 drawing no. 2021-834/P04

sheet revision **B** north point

drawn PD checked by JAA

signed date
MAY 2022

PROPOSED SOUTH EAST ELEVATION
1:100